

SAP NOTIFICATION / PROJECT No. 2800349560

- NOTES:
1. THE STANDARD DEPTH OF COVER FOR GAS MAIN IN ROAD ALLOWANCES IS 0.6m MINIMUM.
 2. THE STANDARD DEPTH OF COVER FOR GAS MAIN IN TRAVELLED PORTION OF HIGHWAY ROAD RIGHT OF WAY IS 1.35m.

LOCATION		McKenzie Ave. Interchange, SAANICH	
TO THE APPROVING OFFICER OF:	AUTHORIZATION NUMBER OR SIGNATURE	DATE	
DISTRICT OF SAANICH			
MINISTRY OF TRANSPORTATION & INFRASTRUCTURE			
CONSTRUCTION REPORT		RESOURCES	RESOURCES
I HEREBY CERTIFY THAT THE PIPING WAS INSTALLED IN ACCORDANCE WITH CURRENT STANDARD PRACTICES AND WAS EXAMINED UNDER AN AIR TEST OF _____ kPa FOR _____ HOURS AND THAT NO LEAK-AGE WAS INDICATED.		Office Yes No Only BACKHOE DUMPTRUCK FLAGGERS SAWCUTTER PAVING GRAVEL	Office Yes No Only X-RAY ECO WASTE BOM CONT. SERVICES LABOUR PLANT UNITS
DATE	FOREMAN	AREA MANAGER	
REV.	DESCRIPTION	DATE	CHKD.
			P.M. 92B.043.060.4
			S.M. 92B.043.4
			DR. JM CHKD. RJP
			DATE 2017/02/07
			DESIGNER
			K. MISCOVICH
			PH. 250-380-5781
			STAKED BY
			DATE
			APPROVED
			K. MISCOVICH
			2017/02/07




FEB 21 2017

1	ENDPLATE	2	REDUCER	3	P.C.T.	4	HALF SADDLE STOPPER	5	WYMON SHORT STOP FITTING	6	ELECTRO STOP	7	ANCHORED INS. DRESSER	8	TEST POINT	9	ENRICHED VALVE	10	MAINTAINED INSULATED VALVE	11	MAINTAINED BALL VALVE	12	UNMAINTAINED VALVE	13	INSULATED SURF. COCK	14	REGULATOR	15	IP STN.	16	DEEP ANODE	17	RECTIFIER	18	MARKER BALL	19	POLE OR HYDRANT	20	CATCH BASIN	21	DP STEEL & PE GAS MAIN	22	IP & TP GAS MAIN	23	DEAD GAS MAIN	24	PROPOSED GAS MAIN
---	----------	---	---------	---	--------	---	---------------------	---	--------------------------	---	--------------	---	-----------------------	---	------------	---	----------------	----	----------------------------	----	-----------------------	----	--------------------	----	----------------------	----	-----------	----	---------	----	------------	----	-----------	----	-------------	----	-----------------	----	-------------	----	------------------------	----	------------------	----	---------------	----	-------------------

ATTENTION: DO NOT RELY ON THIS INFORMATION ALONE. YOU MUST MANUALLY DIG TO LOCATE GAS LINES BEFORE USING EXCAVATION MACHINERY. ALL LOCATIONS ARE SHOWN APPROXIMATE ONLY AND GAS LINES BUILT AFTER THE DATE BELOW ARE NOT IN THIS INFORMATION PACKAGE. FORTISBC WILL NOT ACCEPT RESPONSIBILITY FOR ERRORS OR OMISSIONS. DEPTH OF GAS LINE NOT AVAILABLE DUE TO POSSIBLE CHANGE OF GRADE.

DATE COMPILED 2017/02/07

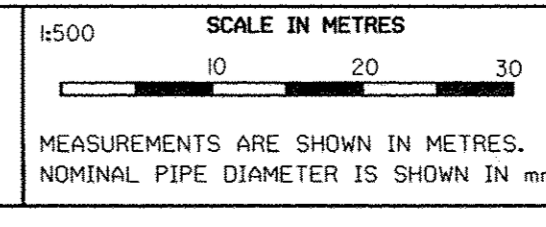

MCO 2800349560