

PROFESSIONAL  
 PROVINCE OF  
**S. D. BIDULKA**  
 # 29477  
*S.D. Bidulka*  
 ENGINEER  
 July 11/17

SCALE 0 1 1:100 5m

CAD FILENAME: R1-864-1000  
 PLOT DATE: 7/7/2017

REV	DATE	REVISIONS	NAME





BRITISH COLUMBIA  
 MINISTRY OF TRANSPORTATION AND INFRASTRUCTURE  
 SOUTH COAST REGION  
 HIGHWAY ENGINEERING AND GEOMATICS

DESIGNED: DS DATE: 2017-08-09  
 QUALITY CONTROL: SB DATE: 2017-09-09  
 QUALITY ASSURANCE: SB DATE: 2017-09-09  
 DRAWN: DS DATE: 2017-08-09

SENIOR DESIGNER: \_\_\_\_\_  
 DATE: 2017-08-09

**CROSS SECTIONS**  
 HWY 4 / HWY 19 JUNCTION - WESTBOUND ACCELERATION LANE  
 HIGHWAY 4 - L100 LINE

FILE NUMBER	PROJECT NUMBER	REG	DRAWING NUMBER	REV
	16700-2017	1	R1-864-1001	

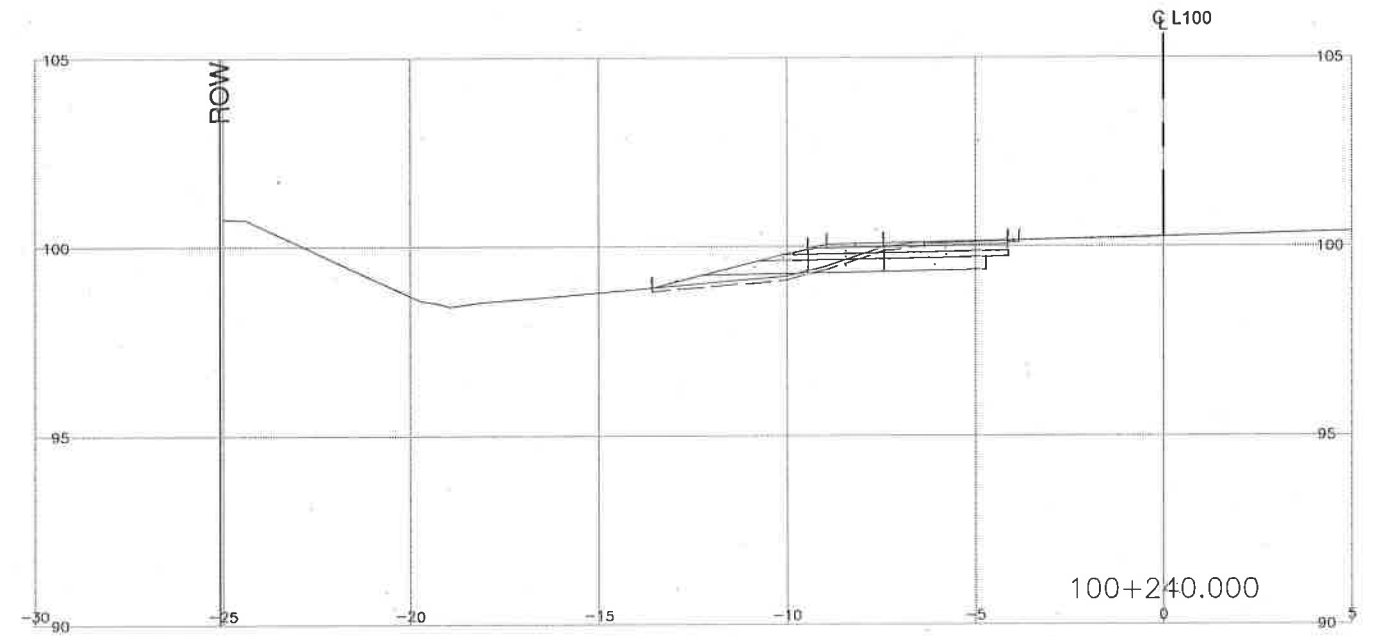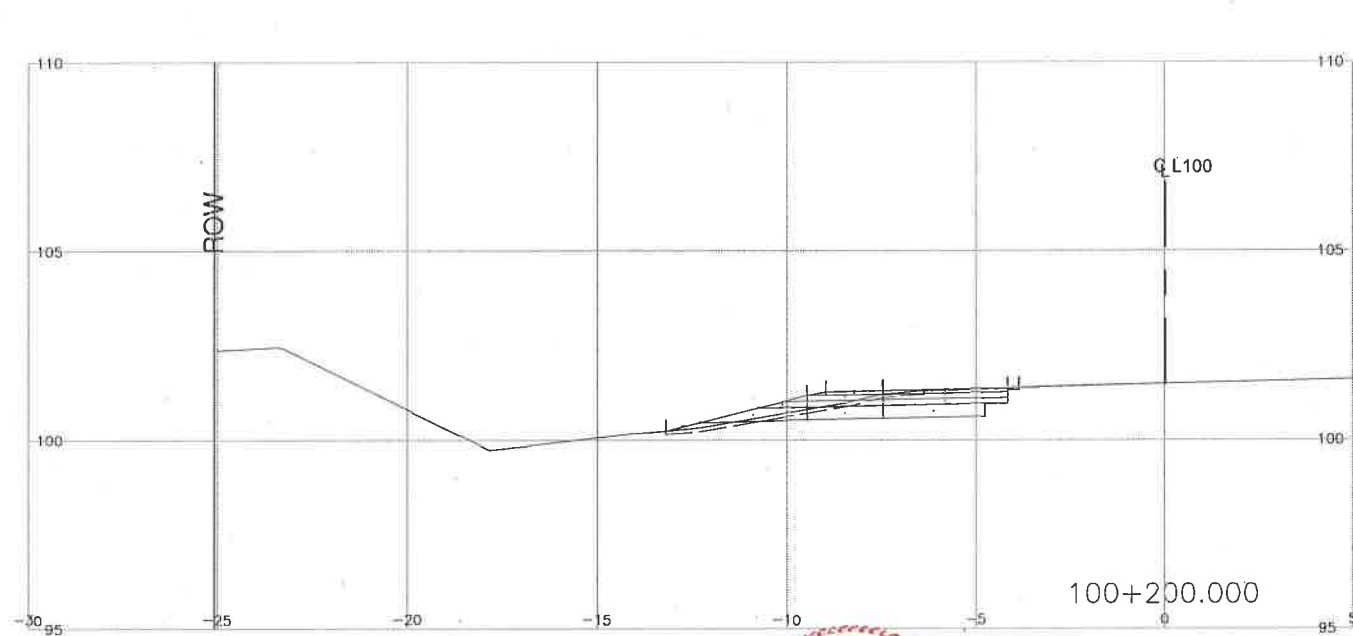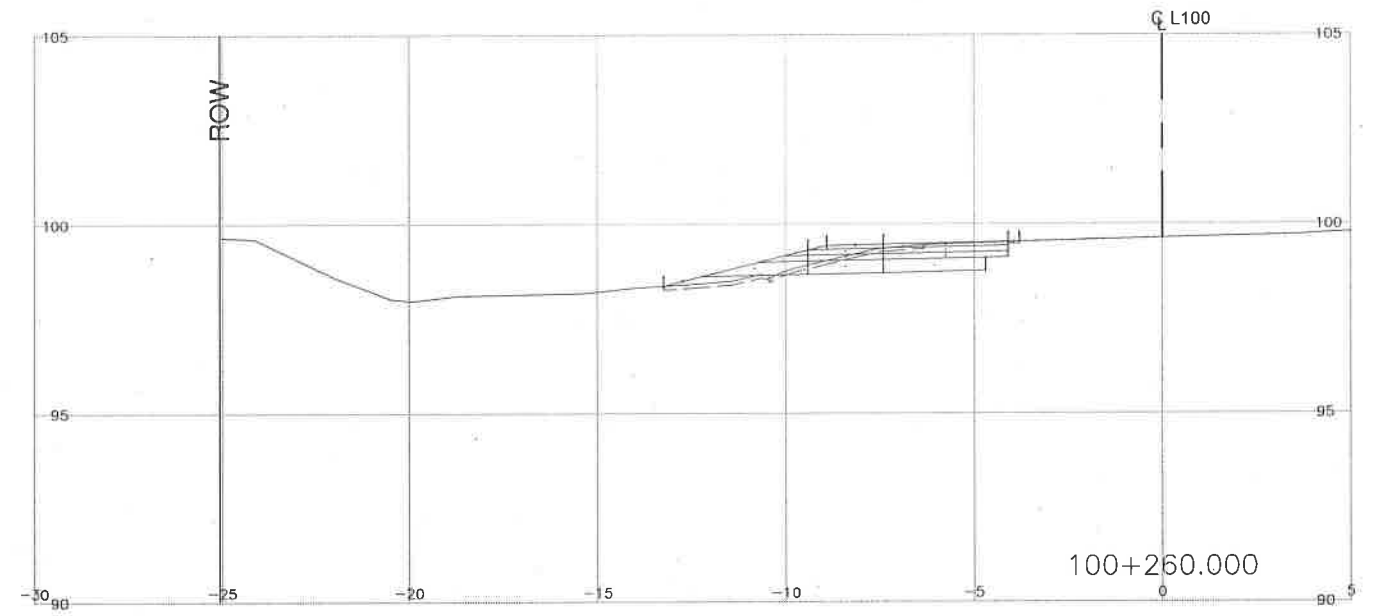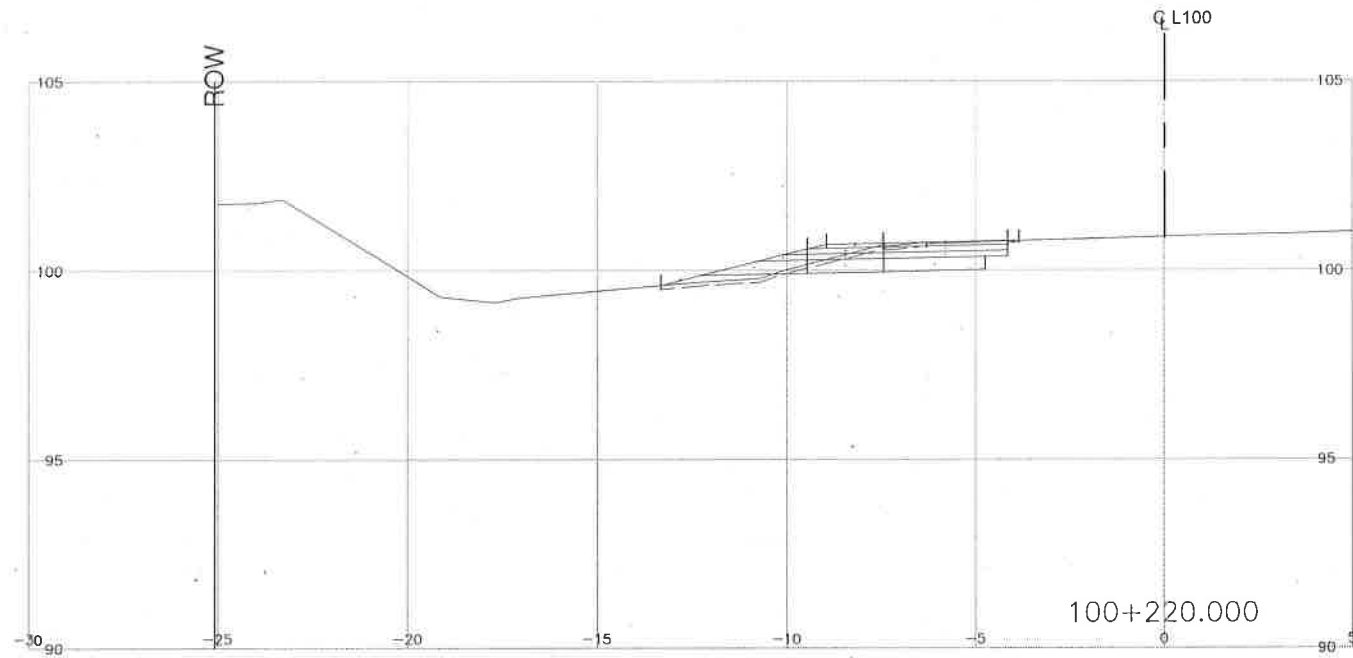

PROFESSIONAL  
 PROVINCE OF  
**S. D. BIDULKA**  
 # 29477  
 BRITISH COLUMBIA  
 ENGINEER  
*S.D. Bidulka*  
 July 11/17

SCALE 0 1 1:100 5m

CAD FILENAME: R1-864-1002  
 PLOT DATE: 7/7/2017

REV	DATE	REVISIONS	NAME





**BRITISH COLUMBIA** MINISTRY OF TRANSPORTATION AND INFRASTRUCTURE  
 SOUTH COAST REGION  
 HIGHWAY ENGINEERING AND GEOMATICS

DESIGNED \_\_\_\_\_ DS DATE 2017-08-08  
 QUALITY CONTROL \_\_\_\_\_ SB DATE 2017-08-08  
 QUALITY ASSURANCE \_\_\_\_\_ SB DATE 2017-08-08  
 DRAWN \_\_\_\_\_ DS DATE 2017-08-08

SENIOR DESIGNER \_\_\_\_\_  
 DATE 2017-08-08

**CROSS SECTIONS**  
 HWY 4 / HWY 19 JUNCTION - WESTBOUND ACCELERATION LANE  
 HIGHWAY 4 - L100 LINE

FILE NUMBER	PROJECT NUMBER	REG	DRAWING NUMBER	REV
-	16700-2017	1	R1-864-1002	

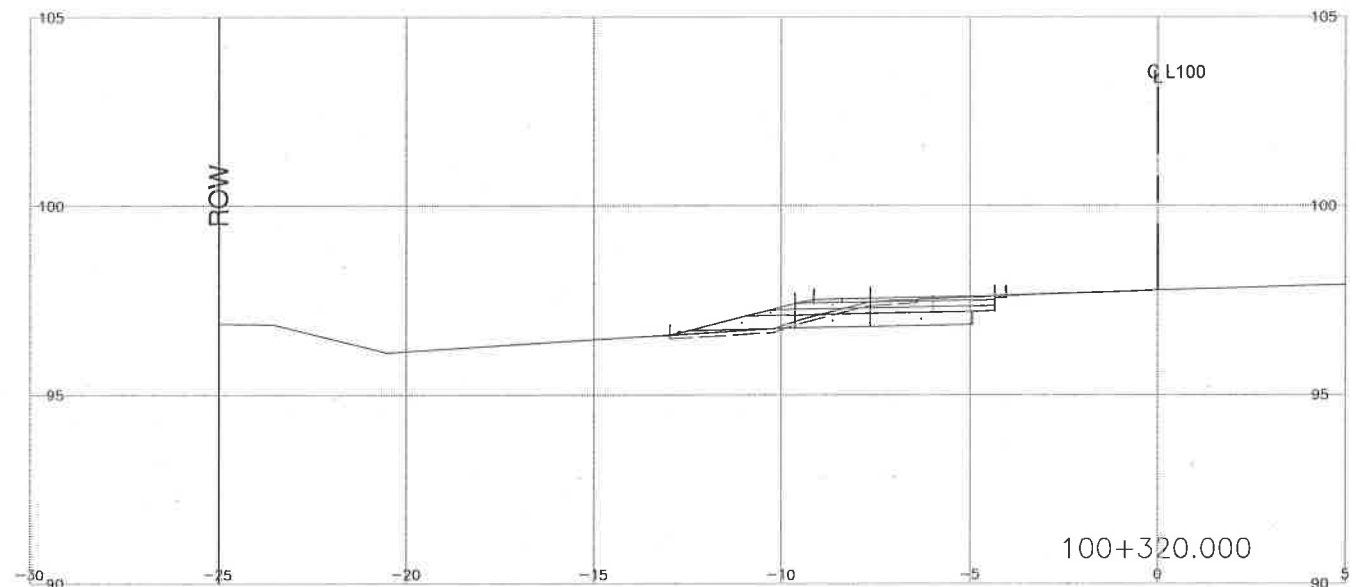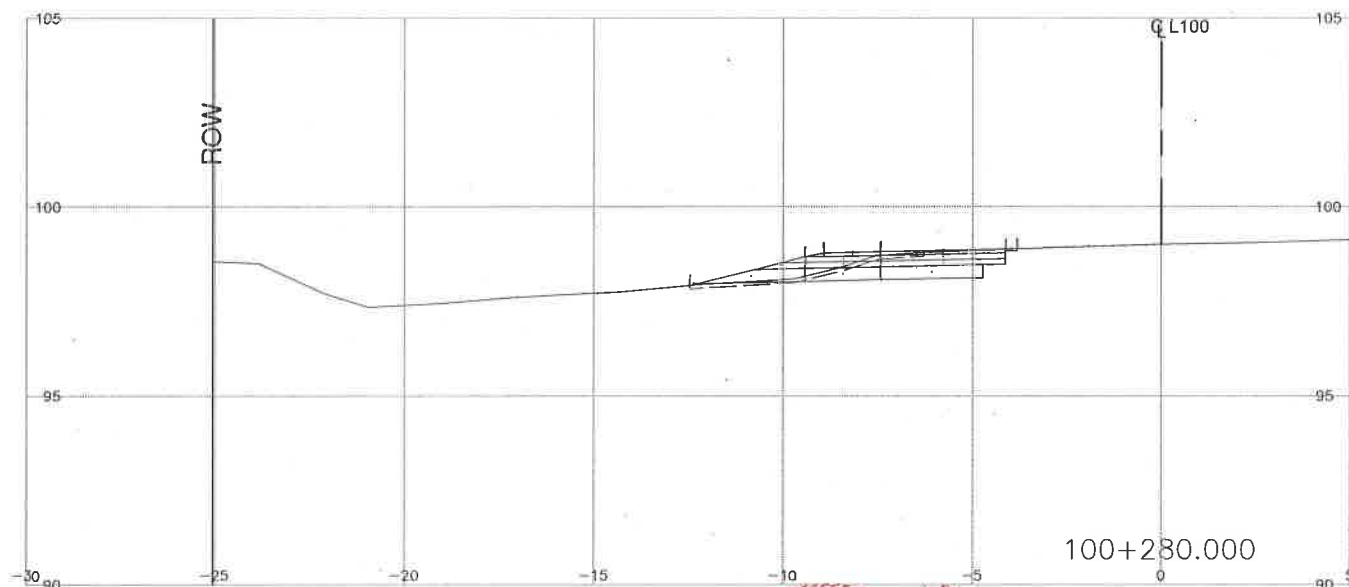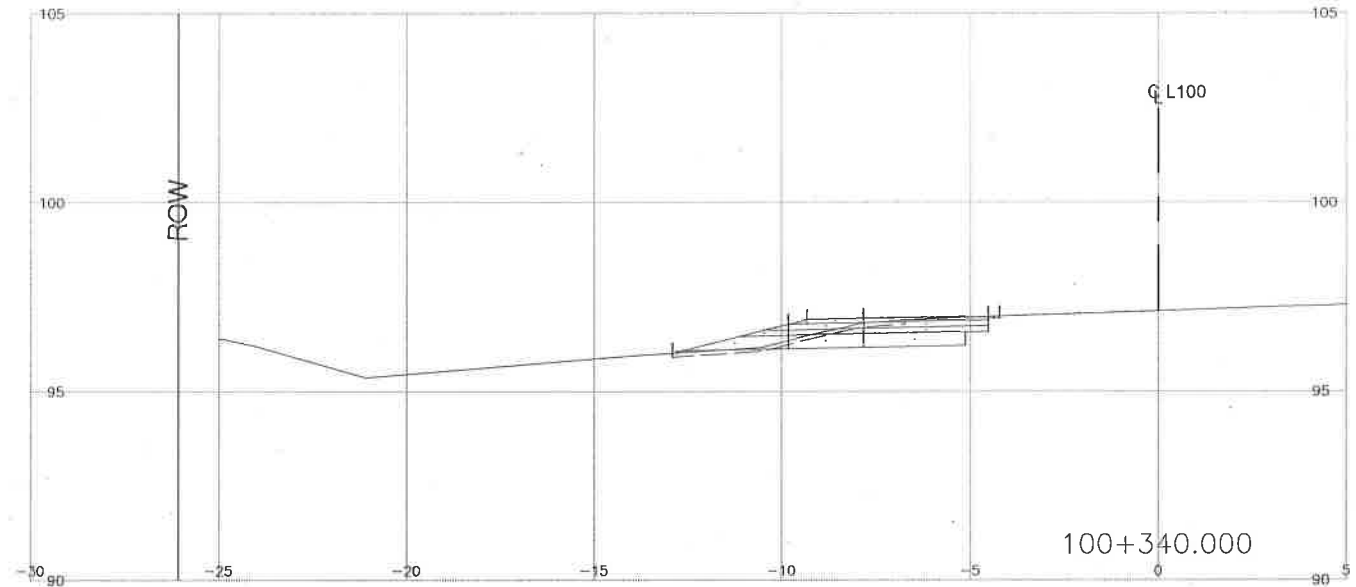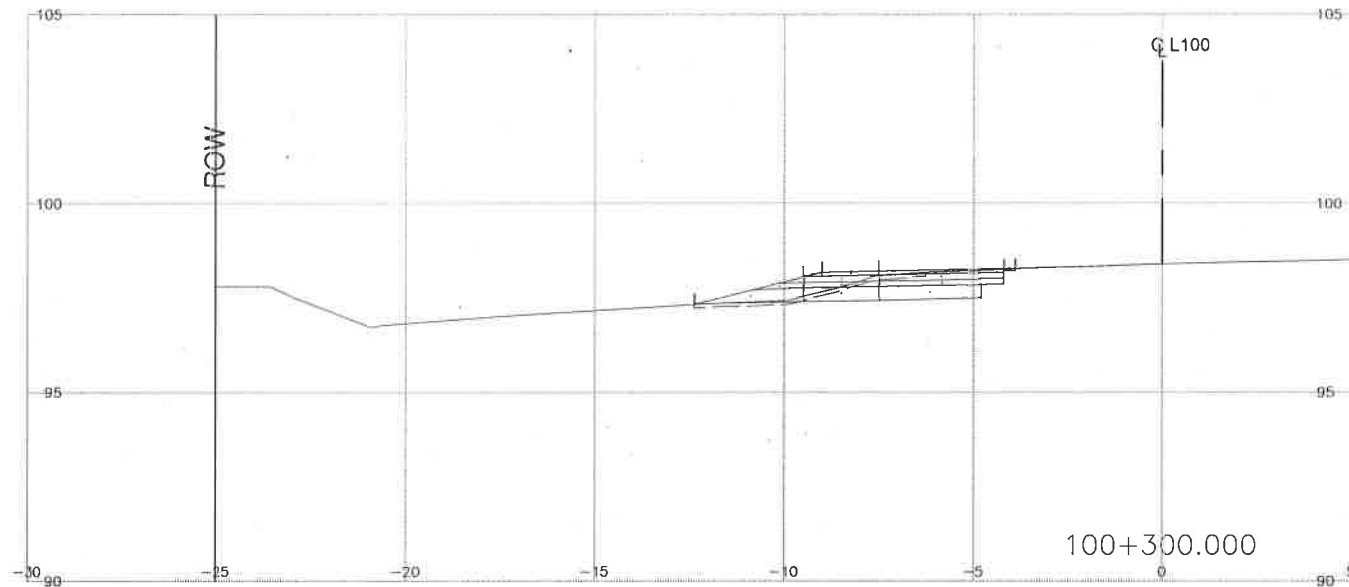

PROFESSIONAL  
 PROVINCE OF  
**S. D. BIDULKA**  
 # 29477  
 BRITISH COLUMBIA  
 ENGINEER  
*S.D. Bidulka*  
 July 11/17

SCALE 0 1 1:100 5m

CAD FILENAME R1-864-1000  
 PLOT DATE 7/7/2017

REV	DATE	REVISIONS	NAME

SENIOR DESIGNER  
 DATE 2017.06.09



BRITISH COLUMBIA  
 MINISTRY OF TRANSPORTATION AND INFRASTRUCTURE  
 SOUTH COAST REGION  
 HIGHWAY ENGINEERING AND GEOMATICS




DESIGNED DS DATE 2017-05-02  
 QUALITY CONTROL SB DATE 2017-05-02  
 QUALITY ASSURANCE SB DATE 2017-05-02  
 DRAWN DS DATE 2017-05-02

**CROSS SECTIONS**

HWY 4 / HWY 19 JUNCTION - WESTBOUND ACCELERATION LANE

HIGHWAY 4 - L100 LINE

FILE NUMBER	PROJECT NUMBER	REG	DRAWING NUMBER	REV
	16700-2017	1	R1-864-1003	

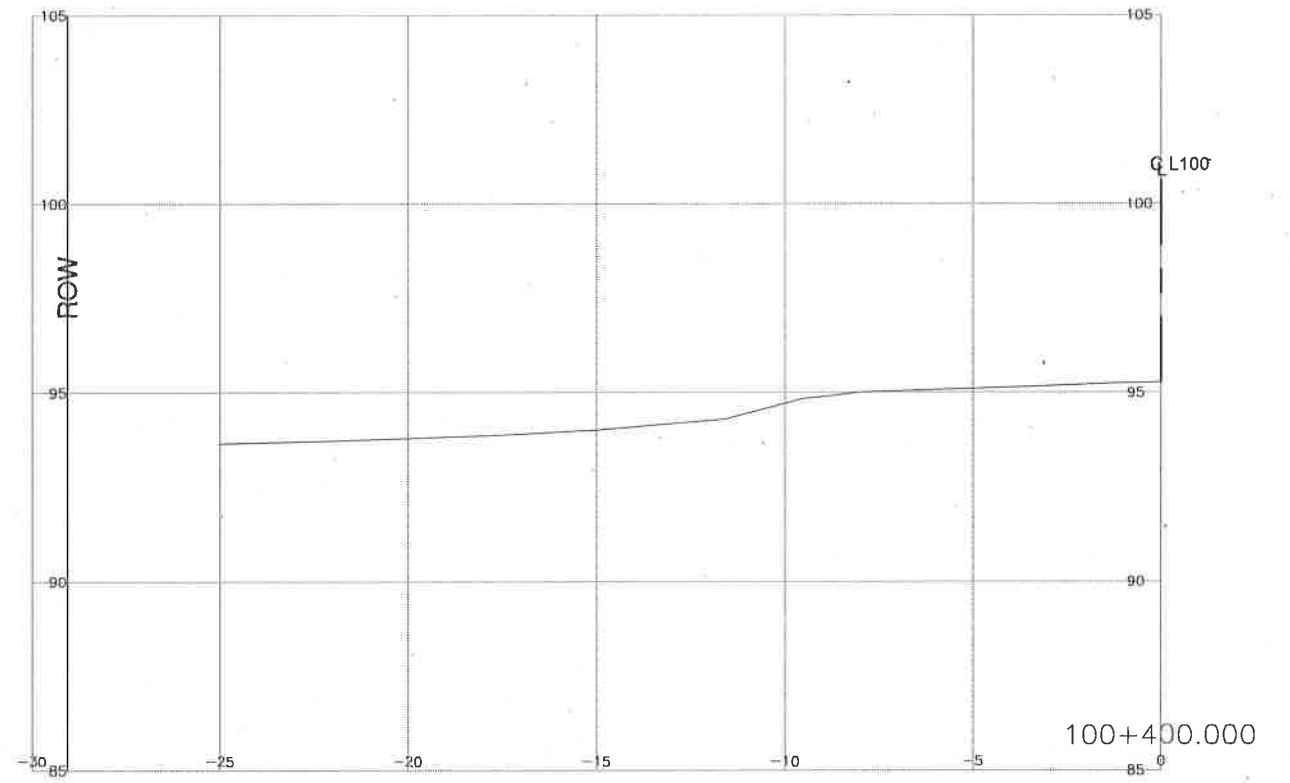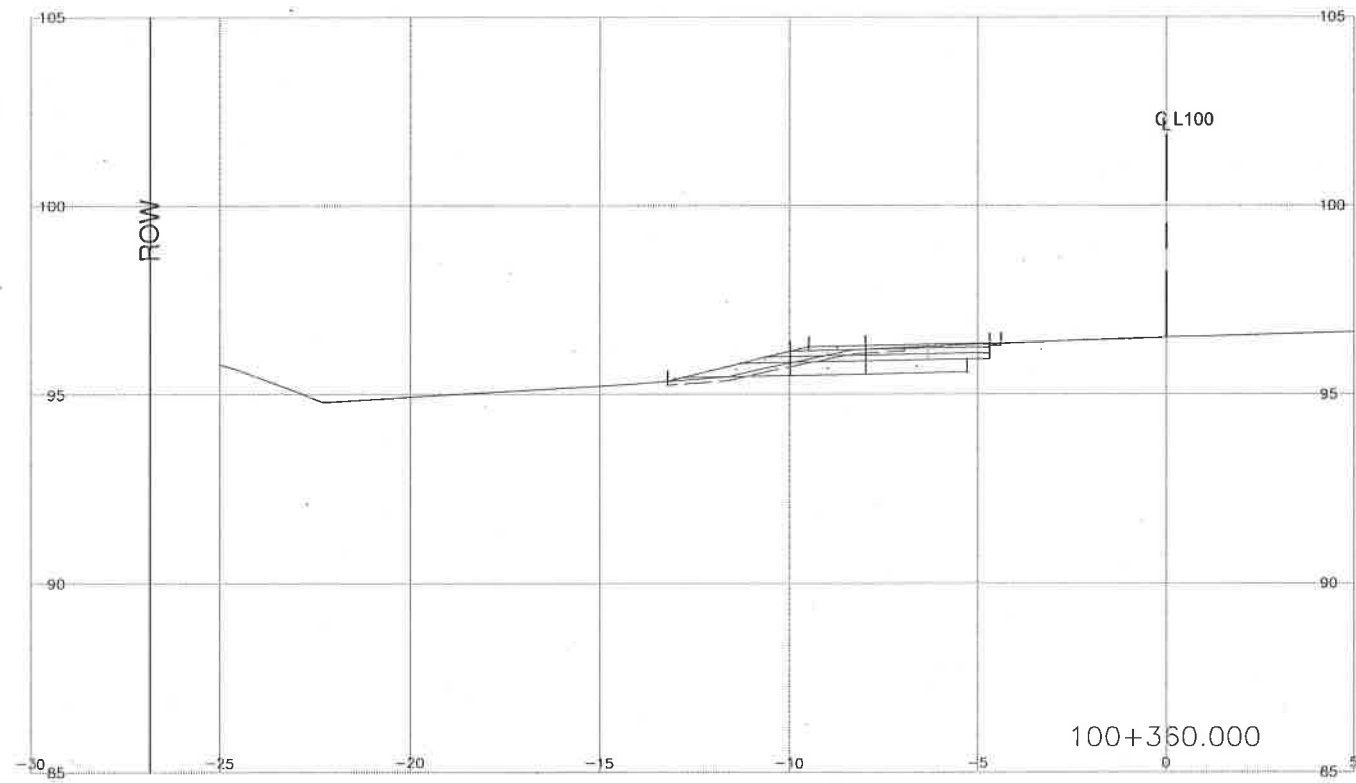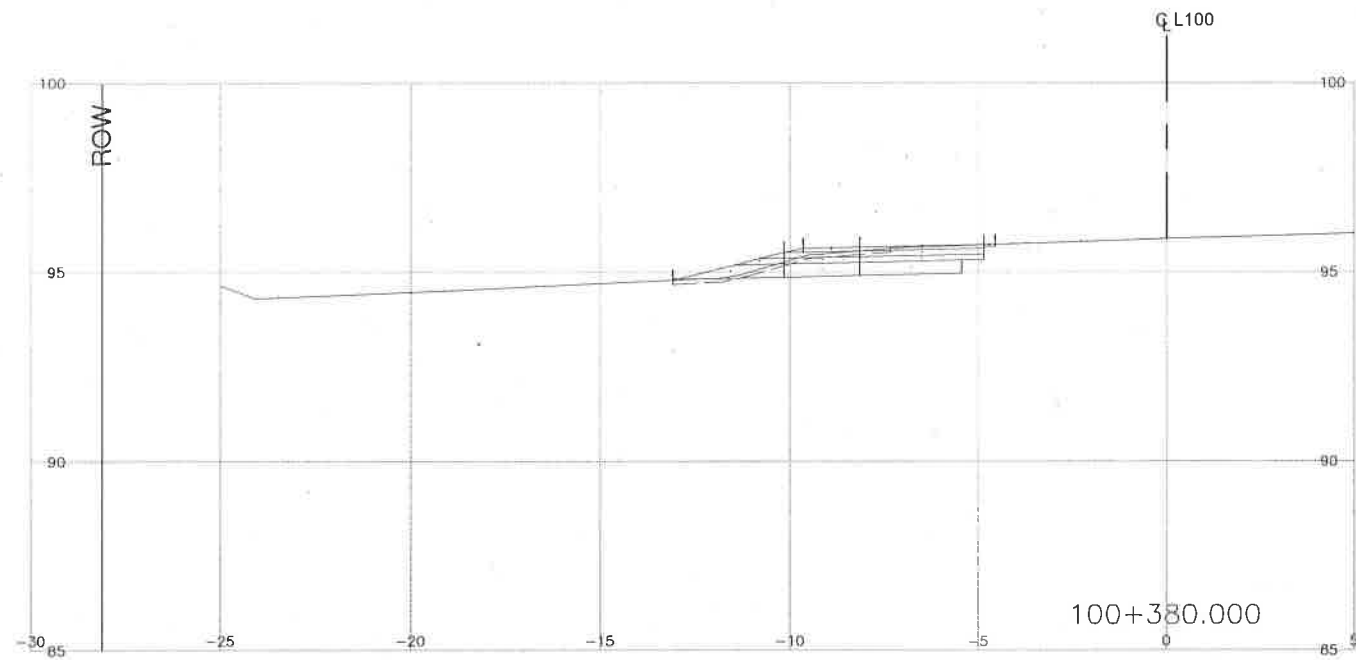

PROFESSIONAL  
 PROVINCE OF  
 S. D. BIDULKA  
 # 29477  
 BRITISH COLUMBIA  
 ENGINEER  
*S.D. Bidulka*  
 July 2017

SCALE 0 1 1:100 5m

CAD FILENAME R1-864-1004  
 PLOT DATE 7/7/2017

REV	DATE	REVISIONS	NAME

SENIOR DESIGNER  
 DATE 2017.08.09







MINISTRY OF TRANSPORTATION  
 AND INFRASTRUCTURE  
 SOUTH COAST REGION  
 HIGHWAY ENGINEERING AND GEOMATICS



DESIGNED DS DATE 2017-08-08  
 QUALITY CONTROL SB DATE 2017-08-08  
 QUALITY ASSURANCE SB DATE 2017-08-08  
 DRAWN DS DATE 2017-08-08

CROSS SECTIONS			
HWY 4 / HWY 19 JUNCTION - WESTBOUND ACCELERATION LANE			
HIGHWAY 4 - L100 LINE			
FILE NUMBER	PROJECT NUMBER	REG	DRAWING NUMBER
16700-2017	16700-2017	1	R1-864-1004

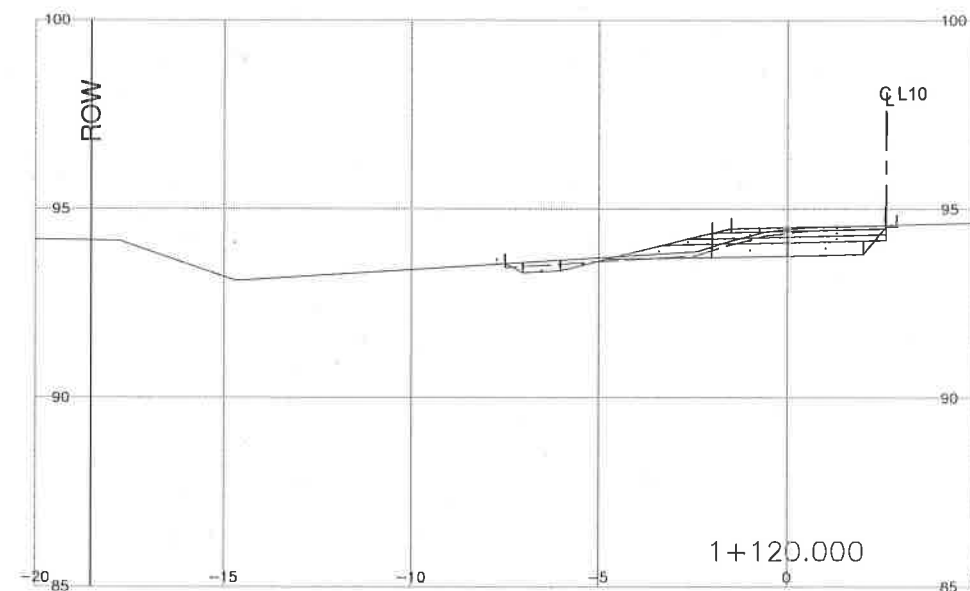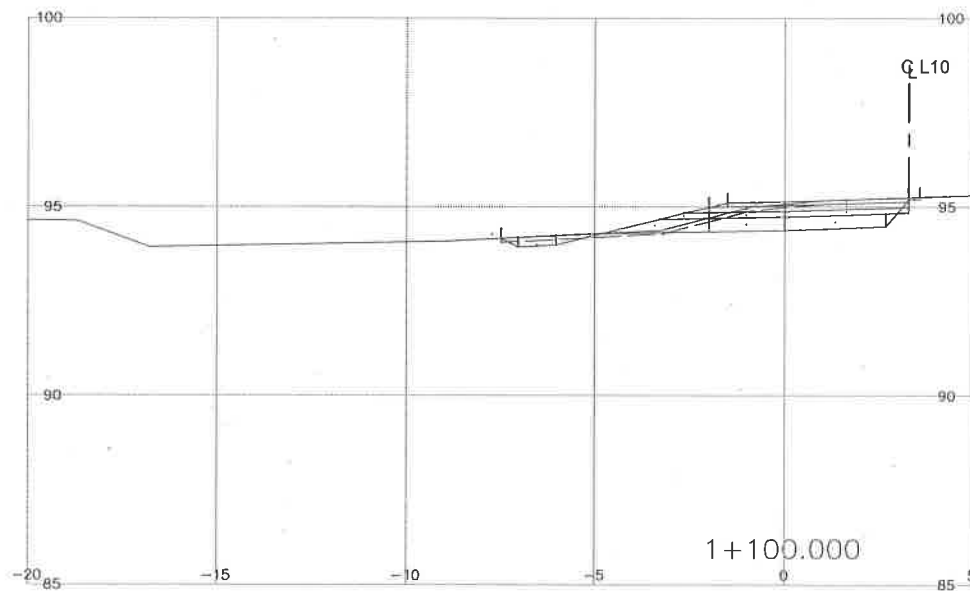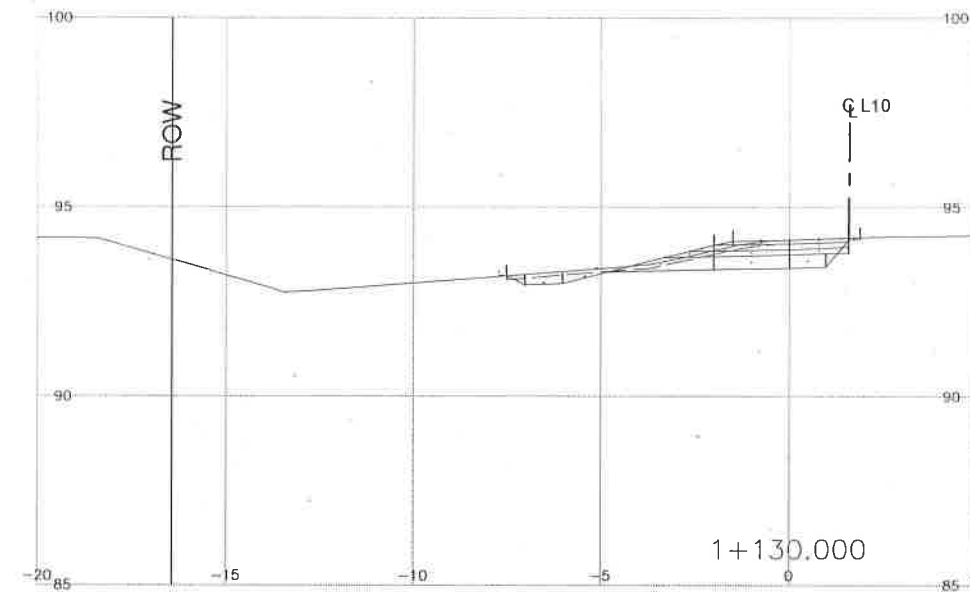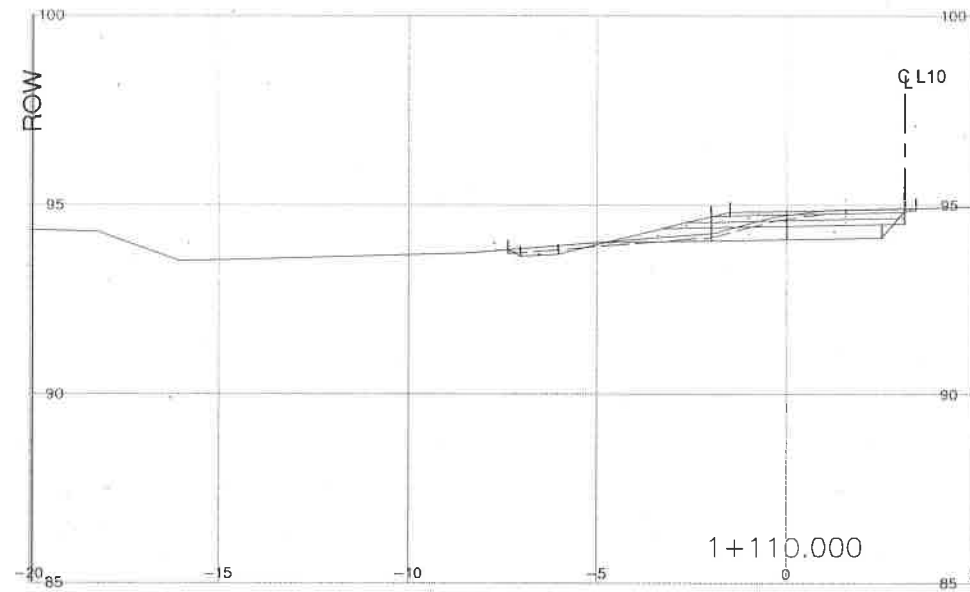

PROFESSIONAL  
 PROVINCE OF  
**S. D. BIDULKA**  
 # 29477  
 BRITISH COLUMBIA  
 ENGINEER  
*S.D. Bidulka*  
 July 7/17

SCALE 0 1 1:100 5m

CAD FILENAME R1-864-1000  
 PLOT DATE 7/7/2017

REV	DATE	REVISIONS	NAME

SENIOR DESIGNER  
 DATE 2017-08-09





BRITISH COLUMBIA  
 MINISTRY OF TRANSPORTATION AND INFRASTRUCTURE  
 SOUTH COAST REGION  
 HIGHWAY ENGINEERING AND GEOMATICS

DESIGNED DS DATE 2017-08-09  
 QUALITY CONTROL BS DATE 2017-08-09  
 QUALITY ASSURANCE SB DATE 2017-08-09  
 DRAWN DS DATE 2017-08-09

CROSS SECTIONS

HWY 4 / HWY 19 JUNCTION - WESTBOUND ACCELERATION LANE  
 HIGHWAY 4 / HWY 19 JUNCTION  
 SOUTHWEST CURB RETURN - L10

FILE NUMBER	PROJECT NUMBER	REG	DRAWING NUMBER	REV
	16700-2017	1	R1-864-1010	

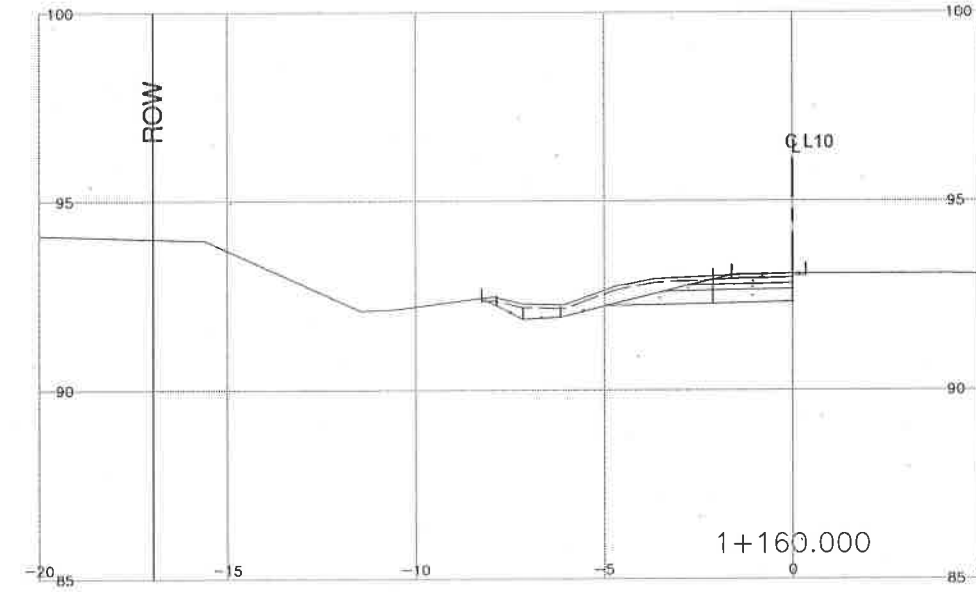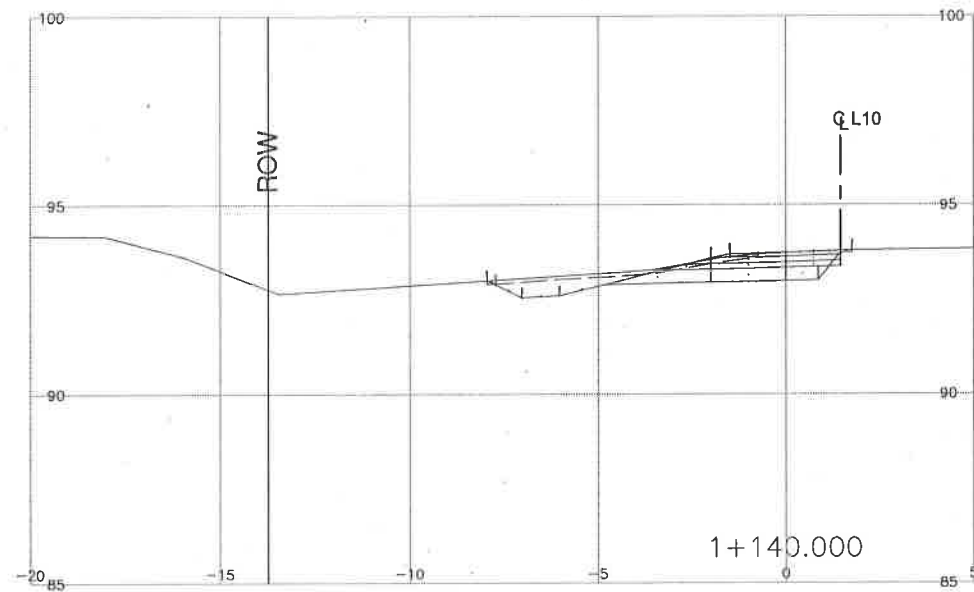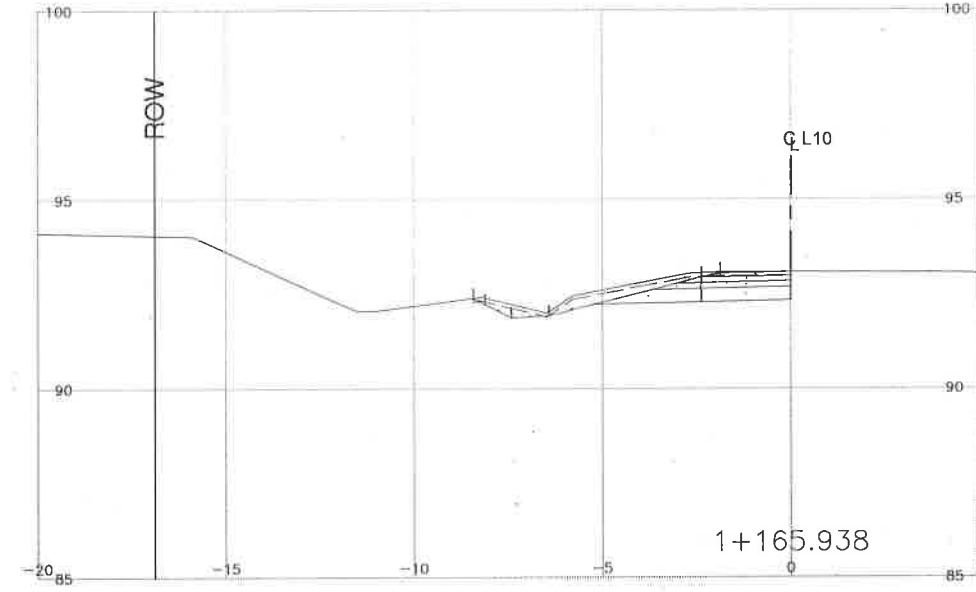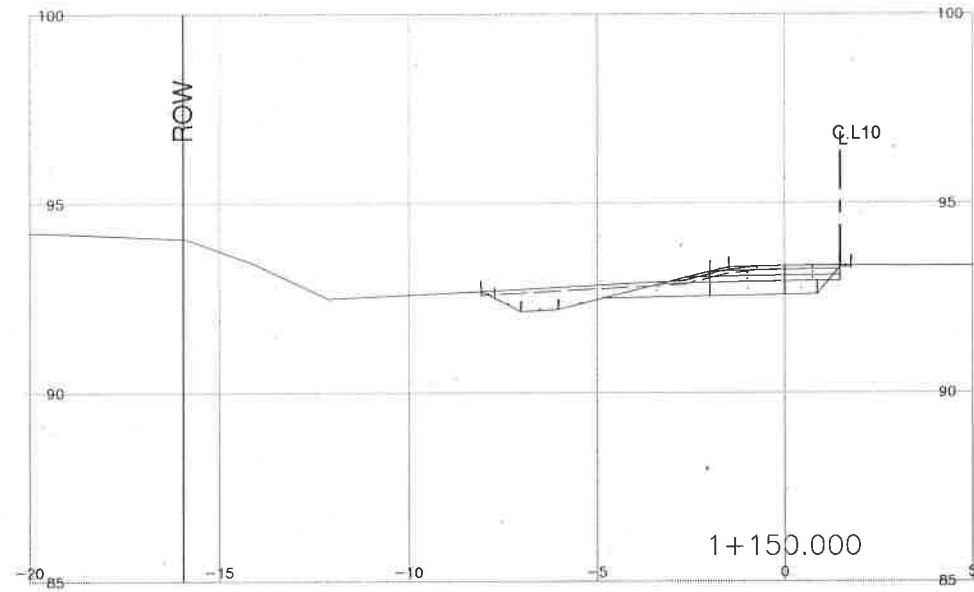

PROFESSIONAL  
 PROVINCE OF  
**S. D. BIDULKA**  
 # 29477  
 BRITISH COLUMBIA  
 ENGINEER  
*S.D. Bidulka*  
 July 11/17

SCALE 0 1 1:100 5m

CAD FILENAME: R1-864-1011  
 PLOT DATE: 7/11/2017

REV	DATE	REVISIONS	NAME

**BRITISH COLUMBIA**  
 MINISTRY OF TRANSPORTATION AND INFRASTRUCTURE  
 SOUTH COAST REGION  
 HIGHWAY ENGINEERING AND GEOMATICS

DESIGNED: DS DATE: 2017-08-09  
 QUALITY CONTROL: SB DATE: 2017-08-09  
 QUALITY ASSURANCE: SB DATE: 2017-08-09  
 DRAWN: DS DATE: 2017-08-09

SENIOR DESIGNER: \_\_\_\_\_  
 DATE: 2017-08-09

CROSS SECTIONS			
HWY 4 / HWY 19 JUNCTION - WESTBOUND ACCELERATION LANE			
HIGHWAY 4 / HWY 19 JUNCTION SOUTHWEST CURB RETURN - L10			
FILE NUMBER	PROJECT NUMBER	REV	DRAWING NUMBER
-	16700-2017	1	R1-864-1011