



BRACING PLAN - W ABUTMENT TO E BRIDGE
7'-10" 0"

- NOTES
1. FOR BRIDGE SL. NOTES, SEE DRAWING 21-36.
 2. ALLOW THICKNESS OF GIRDERS 42" x 36".
 3. S.S.B. = TRANVERSE OPTICAL BRACING.
 4. S.S.B. = TRANSVERSE OPTICAL BRACING.

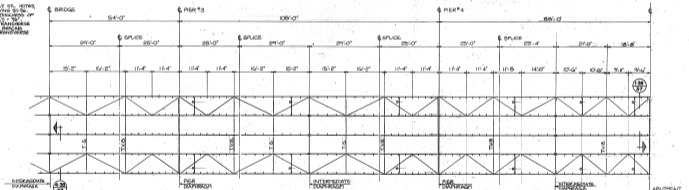

BRACING PLAN - E BRIDGE TO E ABUTMENT
7'-10" 0"

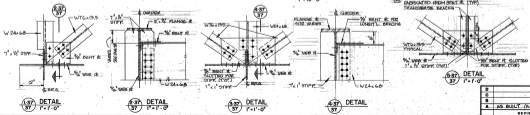

3/4" x 1/2" x 1/2" x 1/2" S.S.B. (DIAGONAL) FROM BRIDGE TO TRANVERSE BRACING



REID, CROWTHER & PARTNERS LIMITED
SUITE 208 - 208 W. BURLINGAME ST.
NORTH VANCOUVER, B.C. V7R 3G7

GOVERNMENT OF BRITISH COLUMBIA
MINISTRY OF TRANSPORTATION AND HIGHWAYS
BRIDGE ENGINEERING BRANCH

VERNON HIGHWAYS DISTRICT
MABEL LAKE ROAD

ENDERBY BRIDGE
BRACING PLAN & DETAILS

DESIGNED BY	DATE	SCALE	NOTED	185 NO.	273679
CHECKED BY	DATE	SCALE	NOTED	CHANGED	USED
BY	DATE	SCALE	NOTED	185 NO.	273679
BY	DATE	SCALE	NOTED	185 NO.	273679