


LEGAL DESCRIPTION	OWNER	PID	DRAWING	NEW R/W REQUIRED (ha)	T.L.C.A.	COMMENTS
UNSURVEYED CROWN LAND	-	-	R2-944-103RW	4.714	-	-

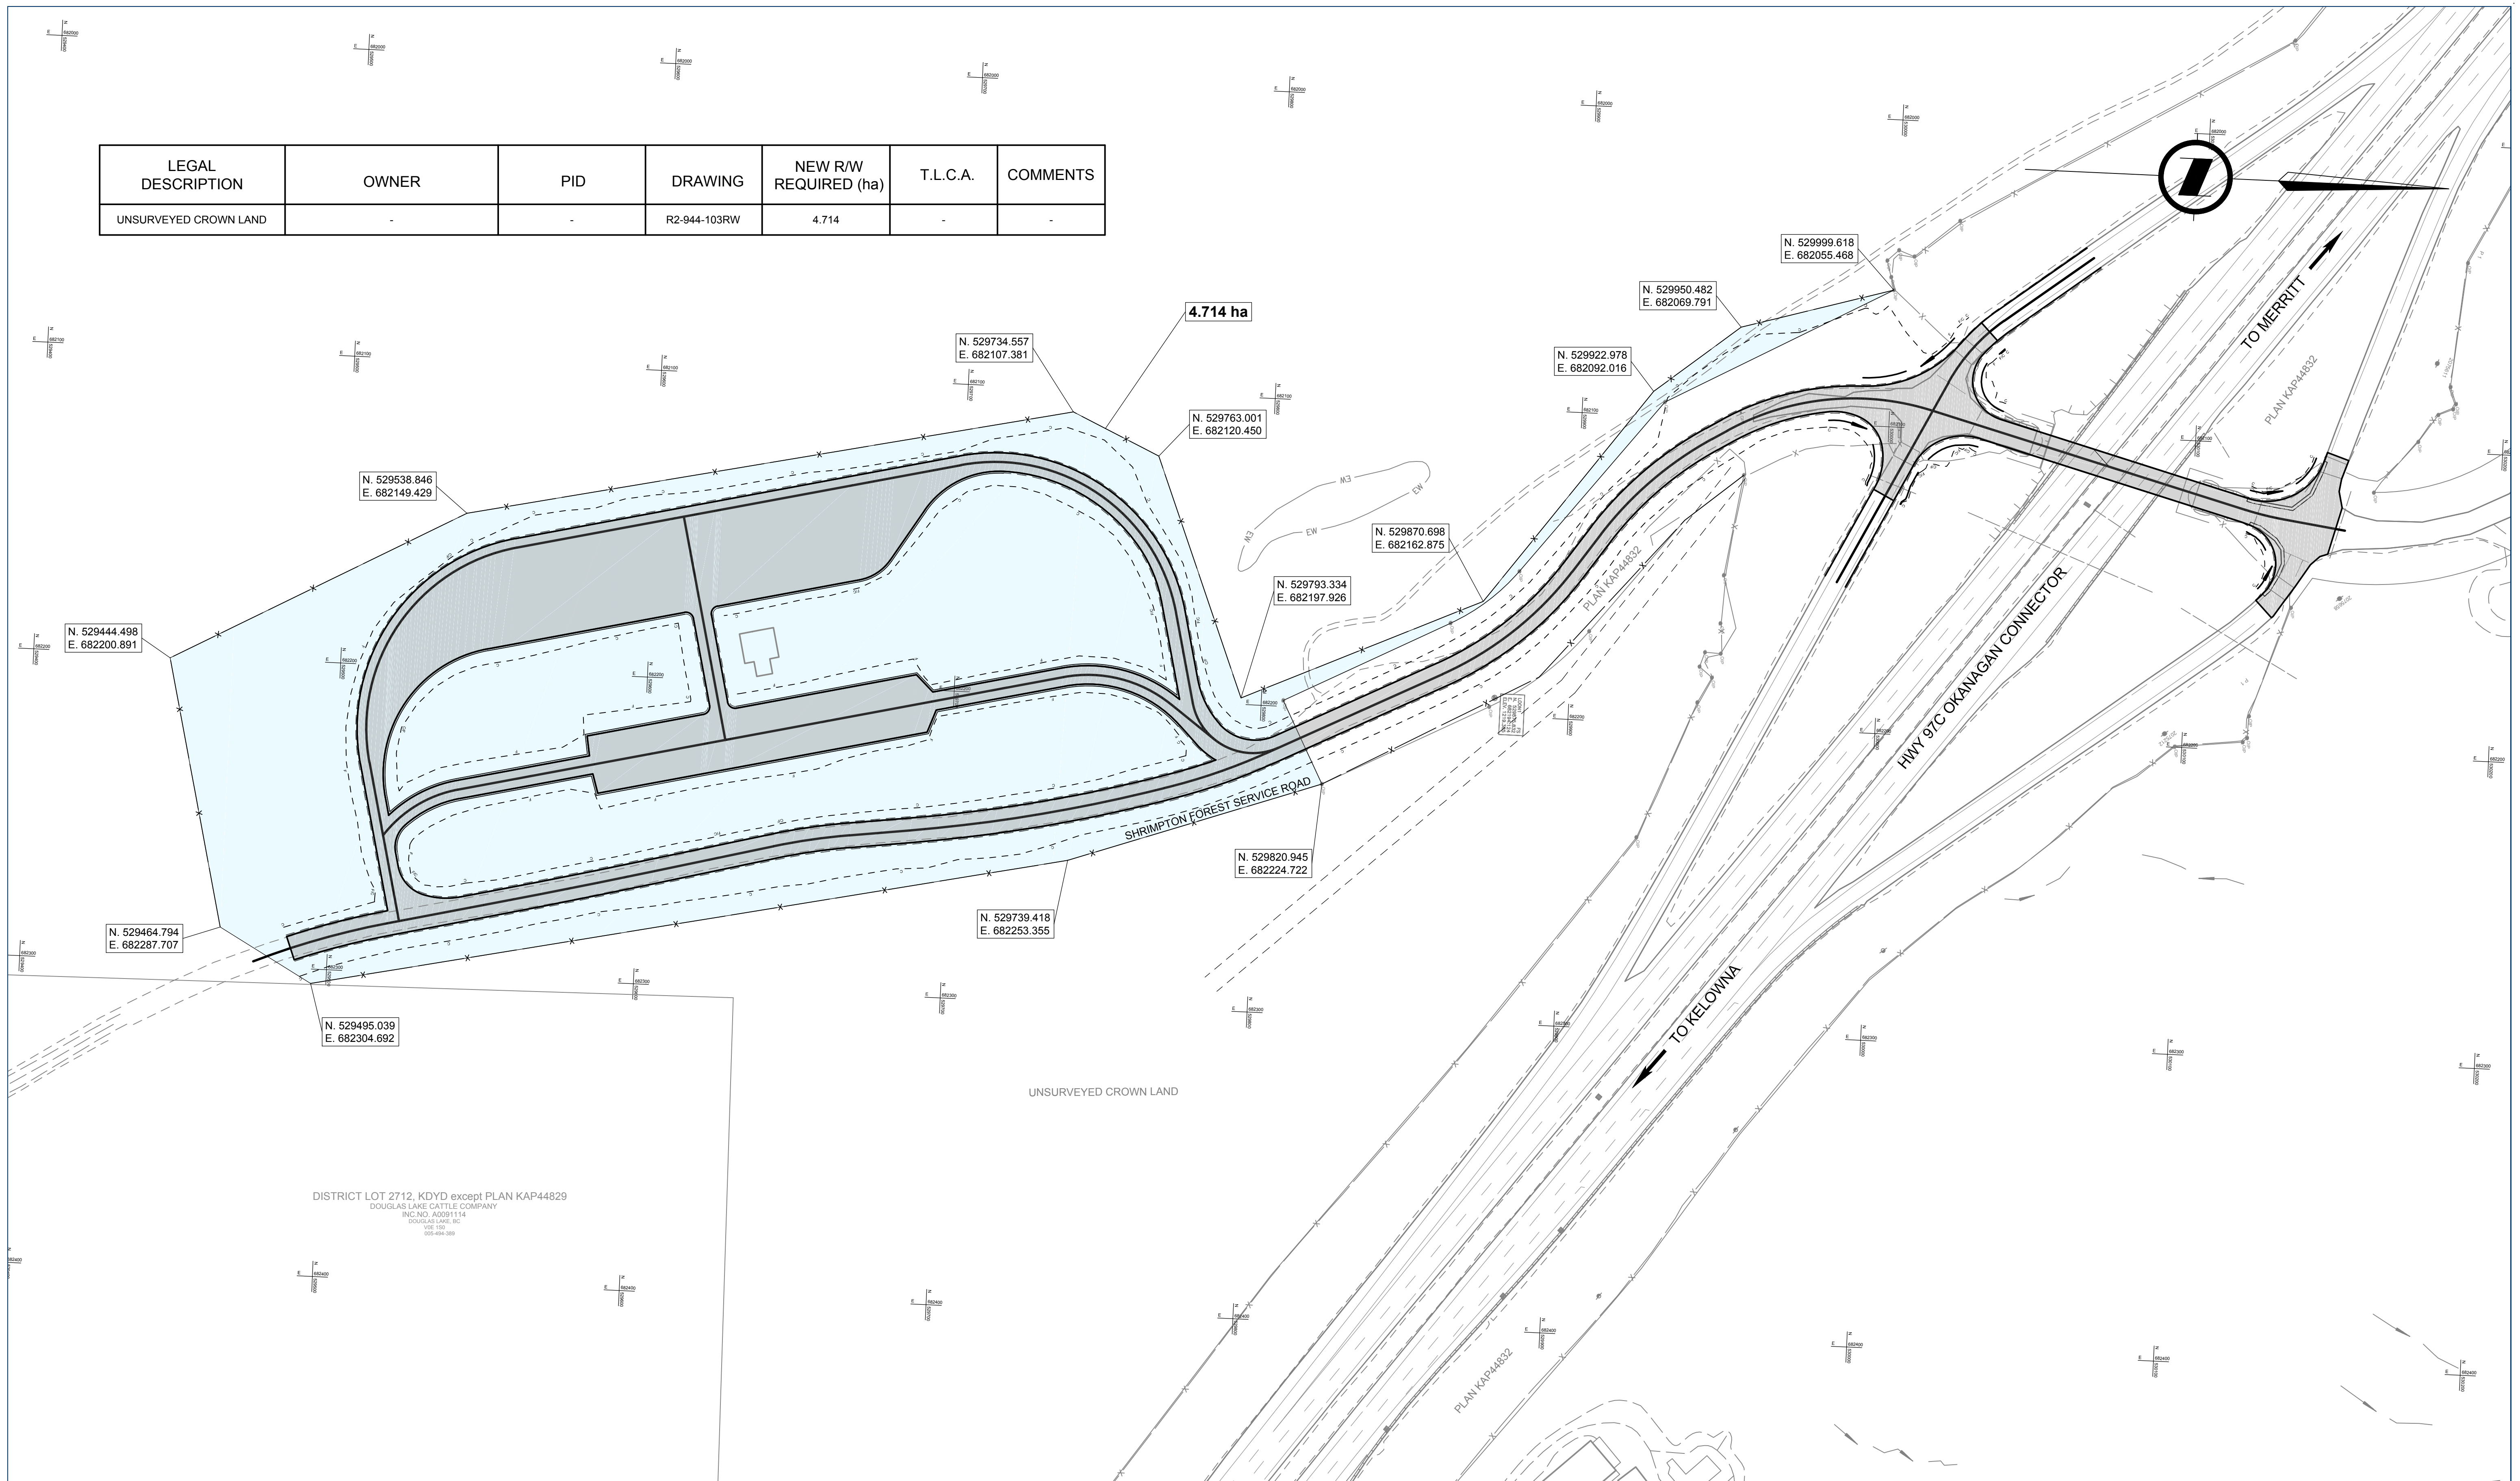

DISTRICT LOT 2712, KDYD except PLAN KAP44829  
 DOUGLAS LAKE CATTLE COMPANY  
 INC. NO. A0031134  
 DOUGLAS LAKE, BC  
 V0E 1S0  
 005-494-389

SCALE		0 10 1:1000 50m		CAD FILENAME	DATE
REV	DATE	REVISIONS	SIGNATURE		
SENIOR DESIGNER			DATE	YYYY-MM-DD	

**BRITISH COLUMBIA**  
 MINISTRY OF TRANSPORTATION AND INFRASTRUCTURE  
 SOUTHERN INTERIOR REGION  
 HIGHWAY ENGINEERING

DESIGNED C.HENDRY DATE 2016-07-11  
 QUALITY CONTROL B.DEMURIAK DATE 2016-07-11  
 QUALITY ASSURANCE QA BY DATE YYYY-MM-DD  
 DRAWN C.HENDRY DATE 2016-07-11

PROPERTY ACQUISITION HIGHWAY No.97C LOON LAKE REST AREA			
FILE NUMBER	PROJECT NUMBER	REG	DRAWING NUMBER
2793	23870	2	R2-994-103RW
REV			
-			