


CULVERT 2.5

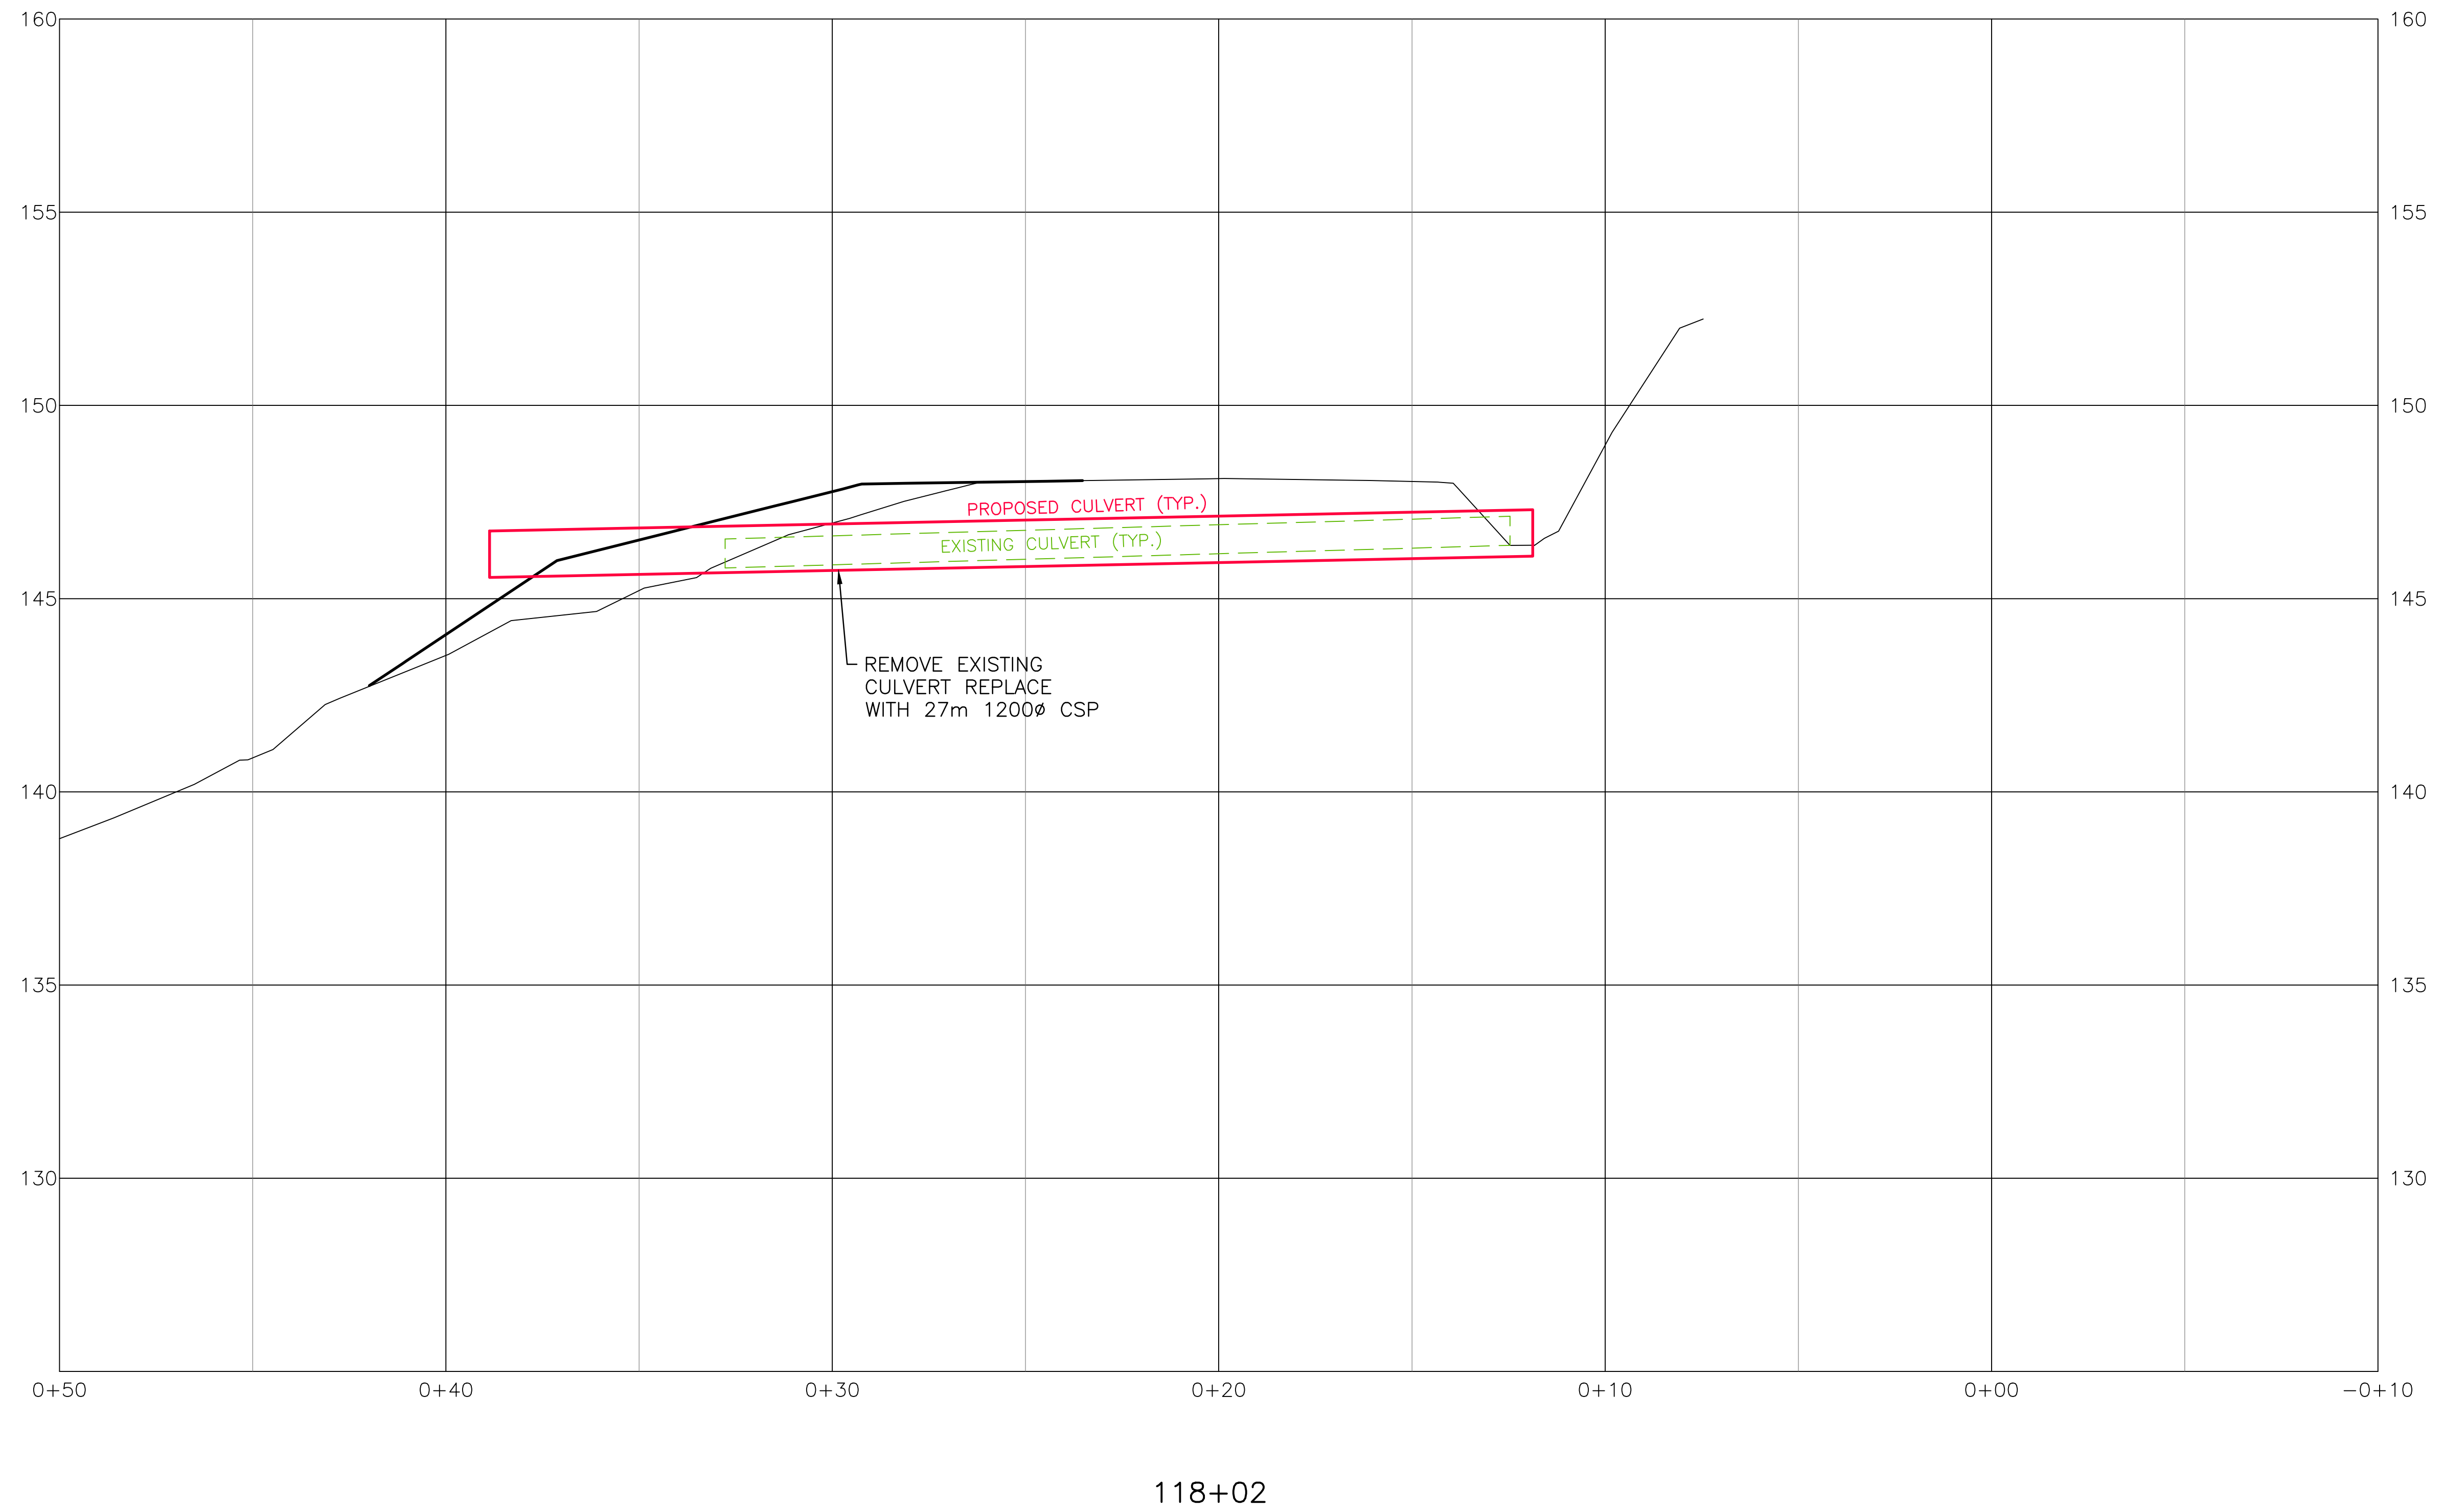

I:\151-07485-07 - Rainbow Passing Lane\DWG\Trans\Design Files\CULVERTS.dwg Plotted May 26, 2016



SCALE 0 1 1:200 5m		CAD FILENAME CULVERTS.DWG
		DATE 2016-05-28
REV	DATE	REVISIONS
-	-	-
		SIGNATURE

**MINISTRY OF TRANSPORTATION
AND INFRASTRUCTURE**


NORTHERN REGION
HIGHWAY ENGINEERING

DESIGNED	KHMB	DATE	2016-03-01
QUALITY CONTROL	MB	DATE	2016-03-28
QUALITY ASSURANCE	SN	DATE	2016-03-29
DRAWN	DC	DATE	2016-03-30

SENIOR DESIGNER _____
DATE 2016-03-31

REFERENCE CULVERT PROFILES			
HWY 16 RAINBOW HILL PASSING LANE			
CULVERT 2.5			
FILE NUMBER	PROJECT NUMBER	REG	DRAWING NUMBER
151-07485-07	37158-0000	NR	NR-262-REF 101
			REV

CULVERT 4

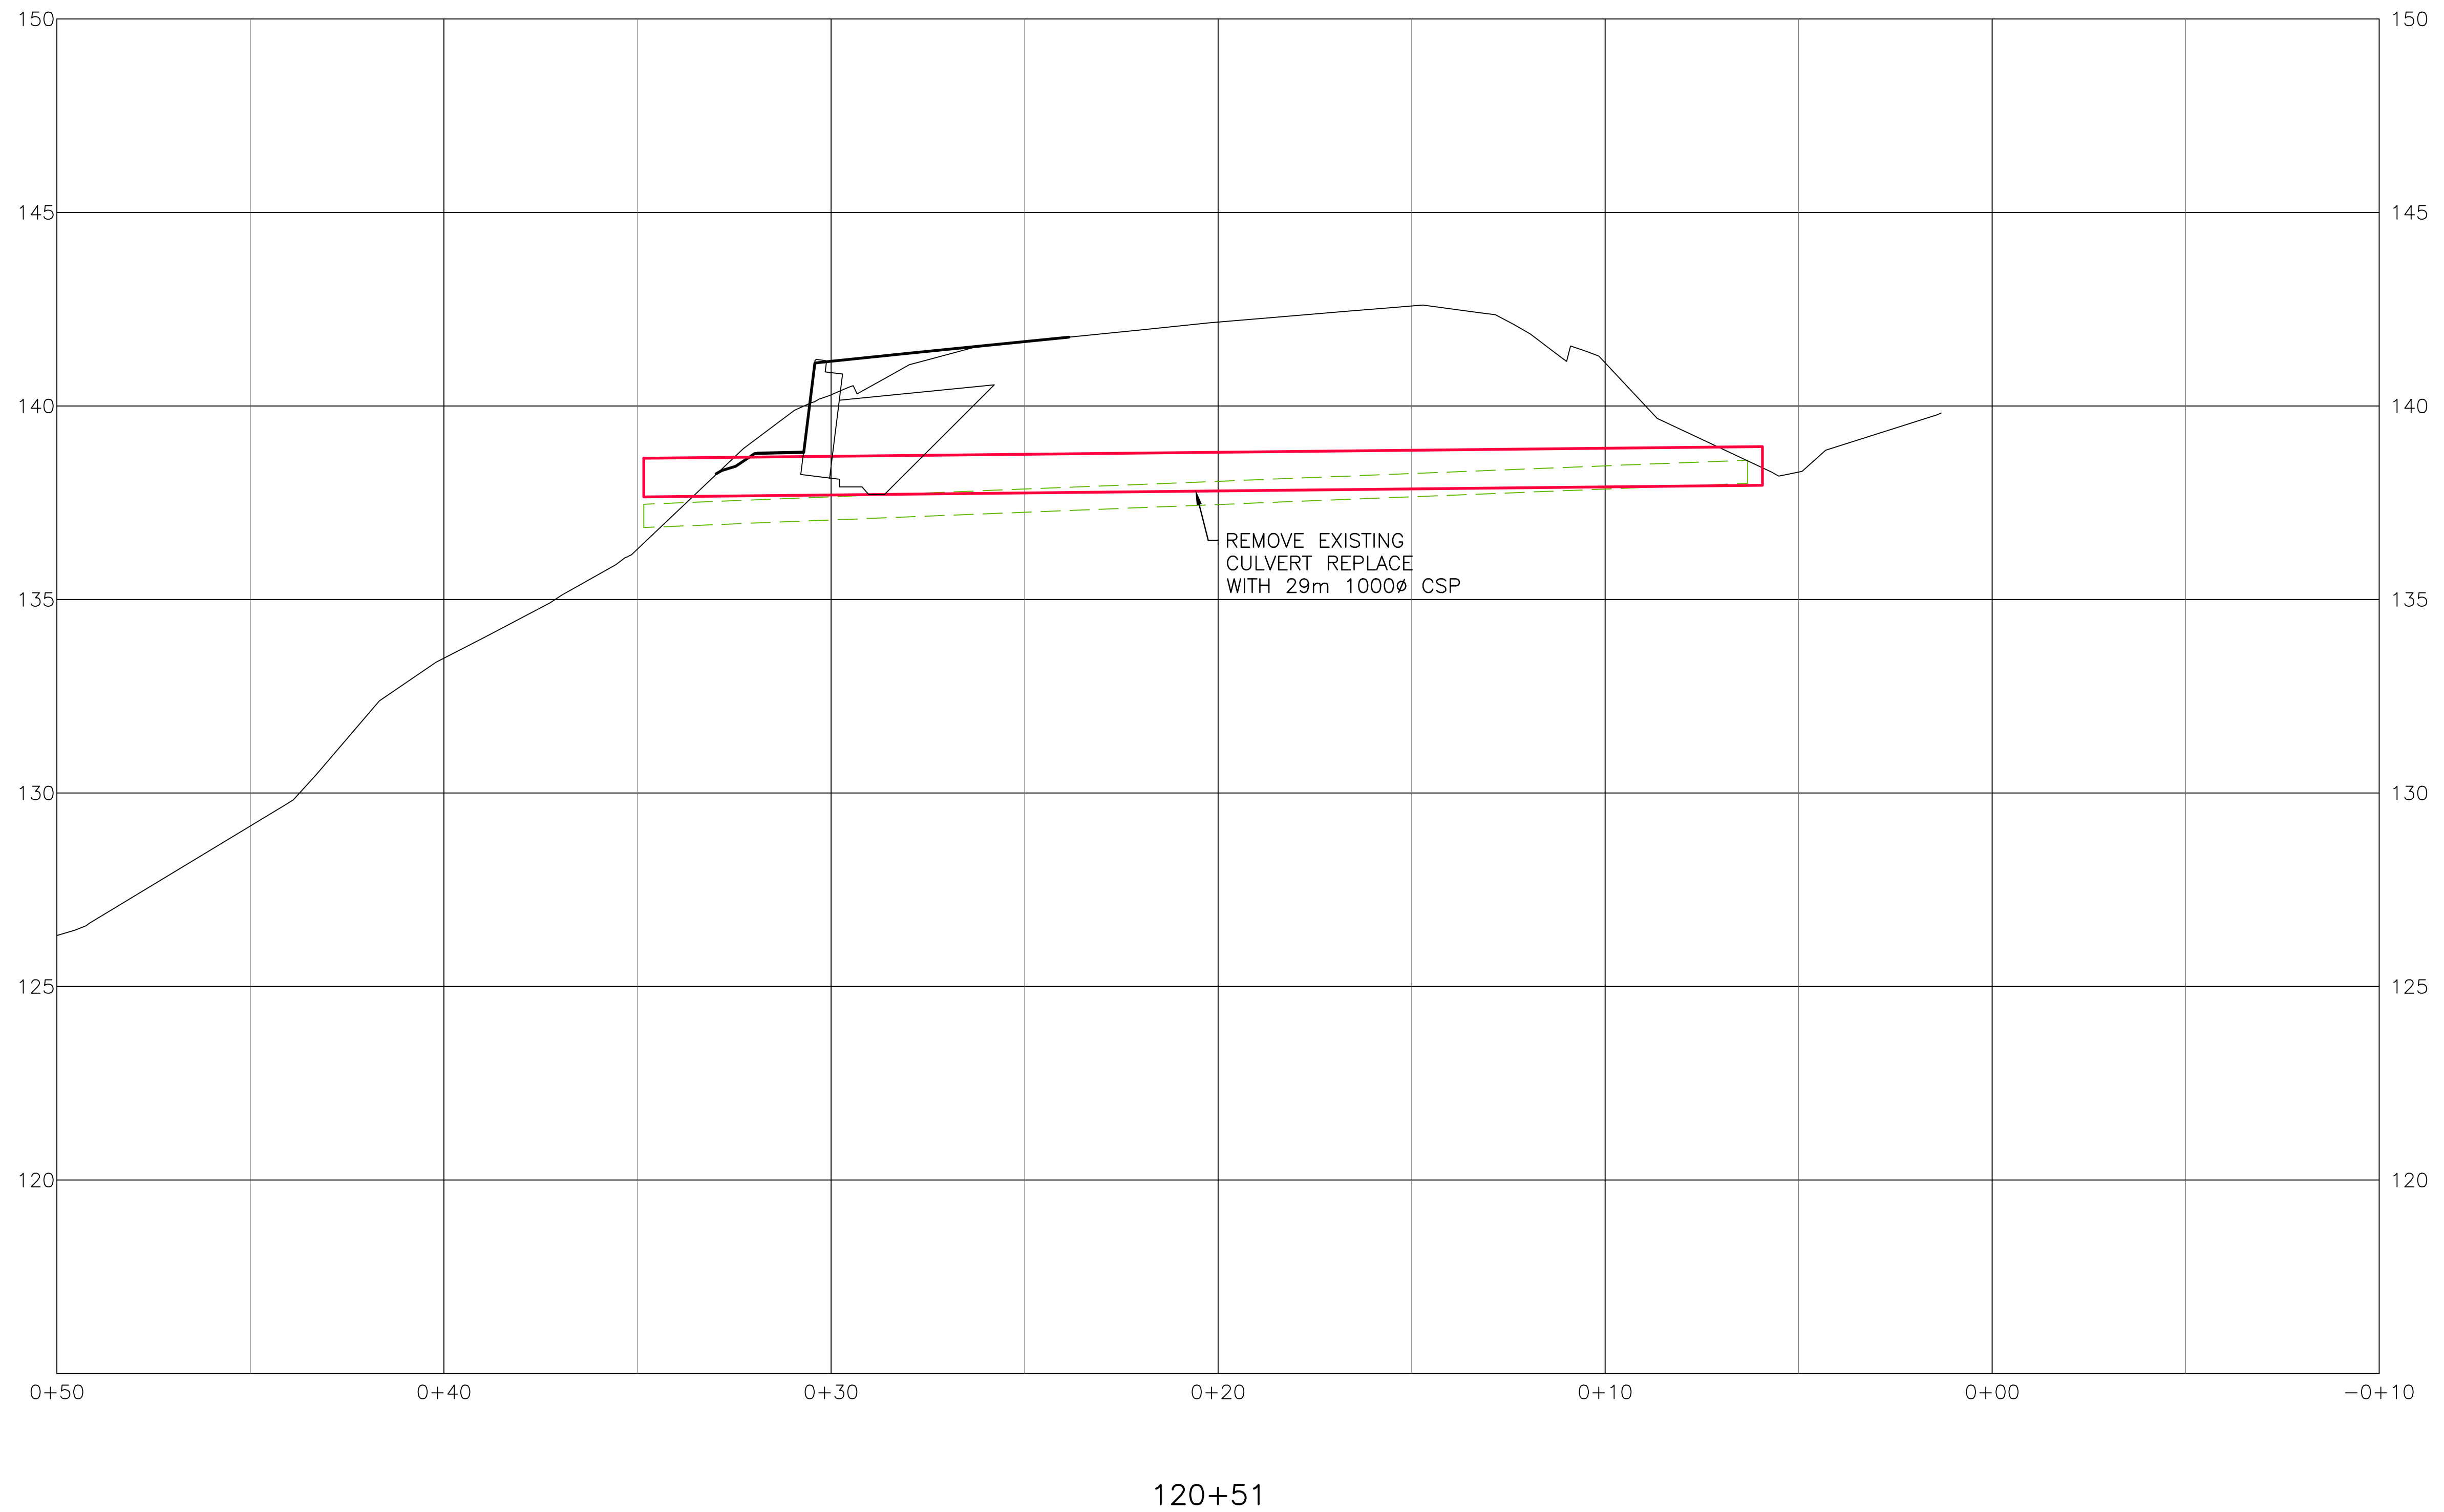

\\151-07485-07 - Rainbow Passing Lane\DWG\Trans\Design Files\CULVERTS.dwg Plotted May 26, 2016



SCALE		CAD FILENAME <u>CULVERTS.DWG</u>
REV DATE REVISIONS SIGNATURE		DATE <u>2016-05-26</u>
-	-	-



MINISTRY OF TRANSPORTATION
AND INFRASTRUCTURE
NORTHERN REGION
HIGHWAY ENGINEERING




SENIOR DESIGNER _____
DATE 2016-03-31

DESIGNED KHMB DATE 2016-03-01
QUALITY CONTROL MB DATE 2016-03-28
QUALITY ASSURANCE SN DATE 2016-03-29
DRAWN DC DATE 2016-03-30

REFERENCE CULVERT PROFILES
HWY 16 RAINBOW HILL PASSING LANE
CULVERT 4

FILE NUMBER 151-07485-07	PROJECT NUMBER 37158-0000	REG NR	DRAWING NUMBER NR-262-REF 102	REV ----
-----------------------------	------------------------------	-----------	----------------------------------	-------------

CULVERT 4.5

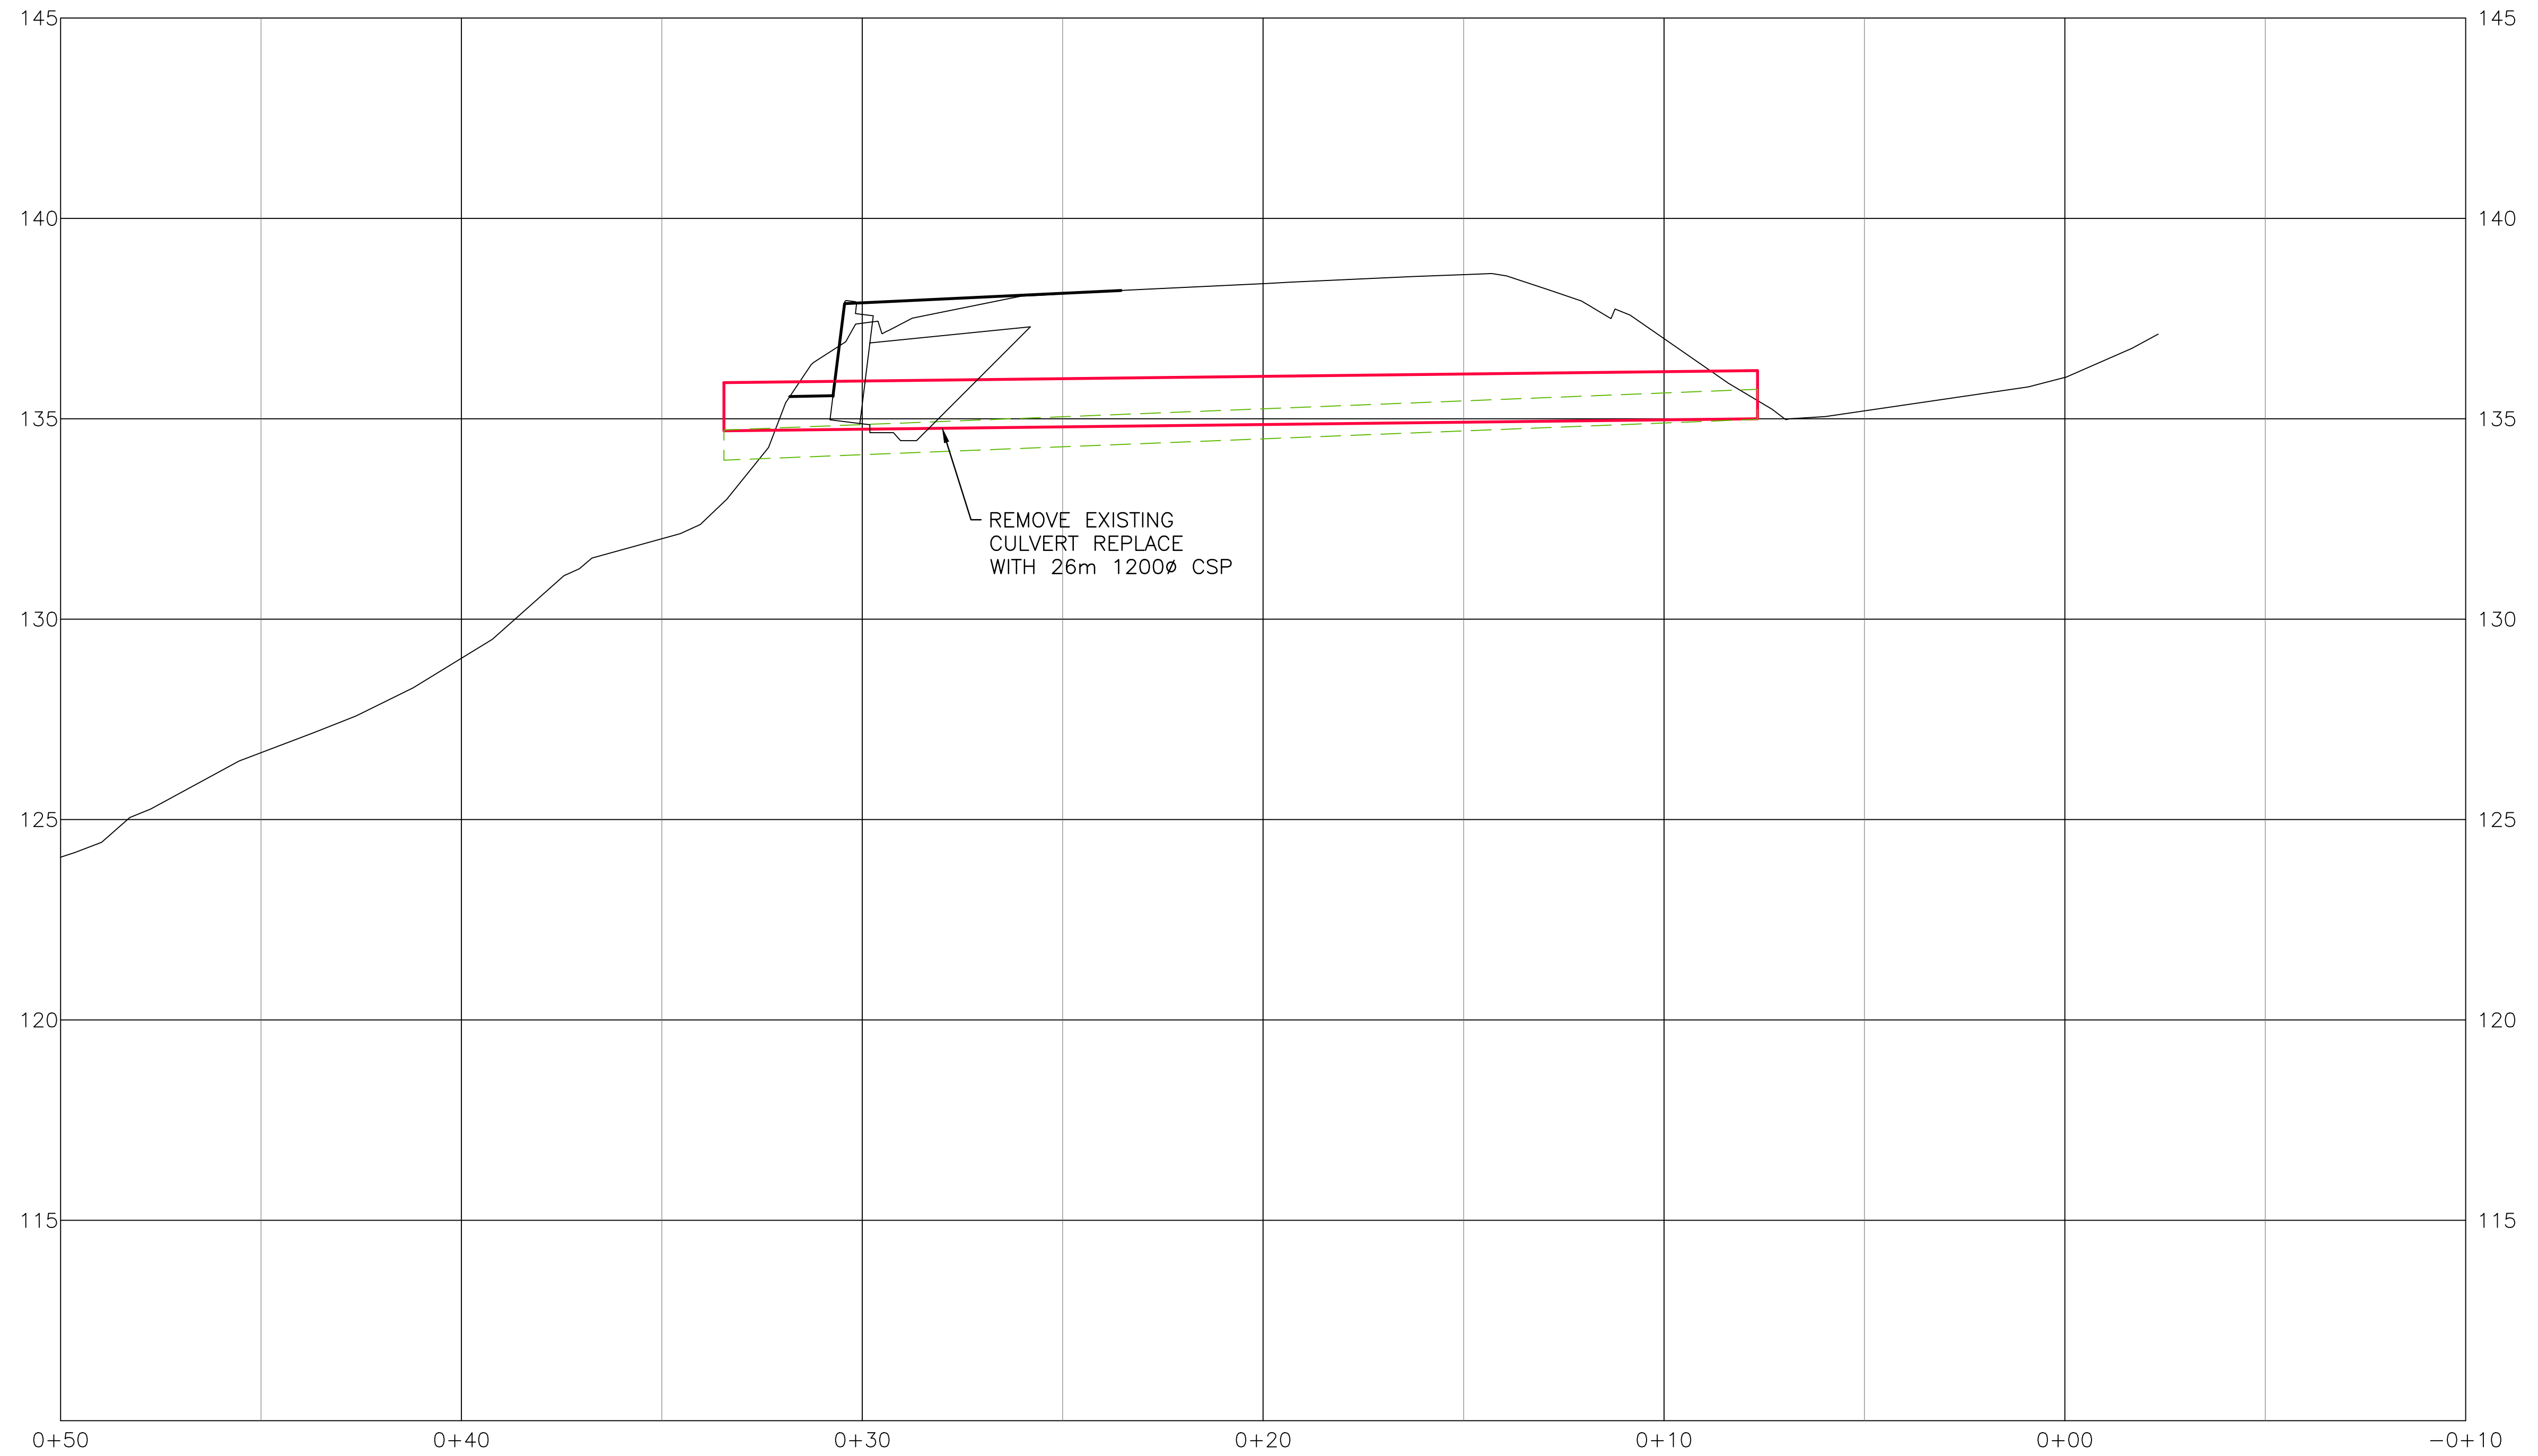

122+11



SCALE		0 1 1:200 5m		CAD FILENAME	CULVERTS.DWG
REV	DATE	REVISIONS	SIGNATURE	DATE	2016-05-28
-	-	-	-	-	-

MINISTRY OF TRANSPORTATION AND INFRASTRUCTURE

NORTHERN REGION
HIGHWAY ENGINEERING


DESIGNED	KHMB	DATE	2016-03-01
QUALITY CONTROL	MB	DATE	2016-03-28
QUALITY ASSURANCE	SN	DATE	2016-03-29
DRAWN	DC	DATE	2016-03-30

SENIOR DESIGNER _____
DATE 2016-03-31

REFERENCE CULVERT PROFILES			
HWY 16 RAINBOW HILL PASSING LANE			
CULVERT 4.5			
FILE NUMBER	PROJECT NUMBER	REG	DRAWING NUMBER
151-07485-07	37158-0000	NR	NR-262-REF 103
REV	----		

I:\151-07485-07 - Rainbow Passing Lane\DWG\Trans\Design Files\CULVERTS.dwg Plotted May 26, 2016

CULVERT 5

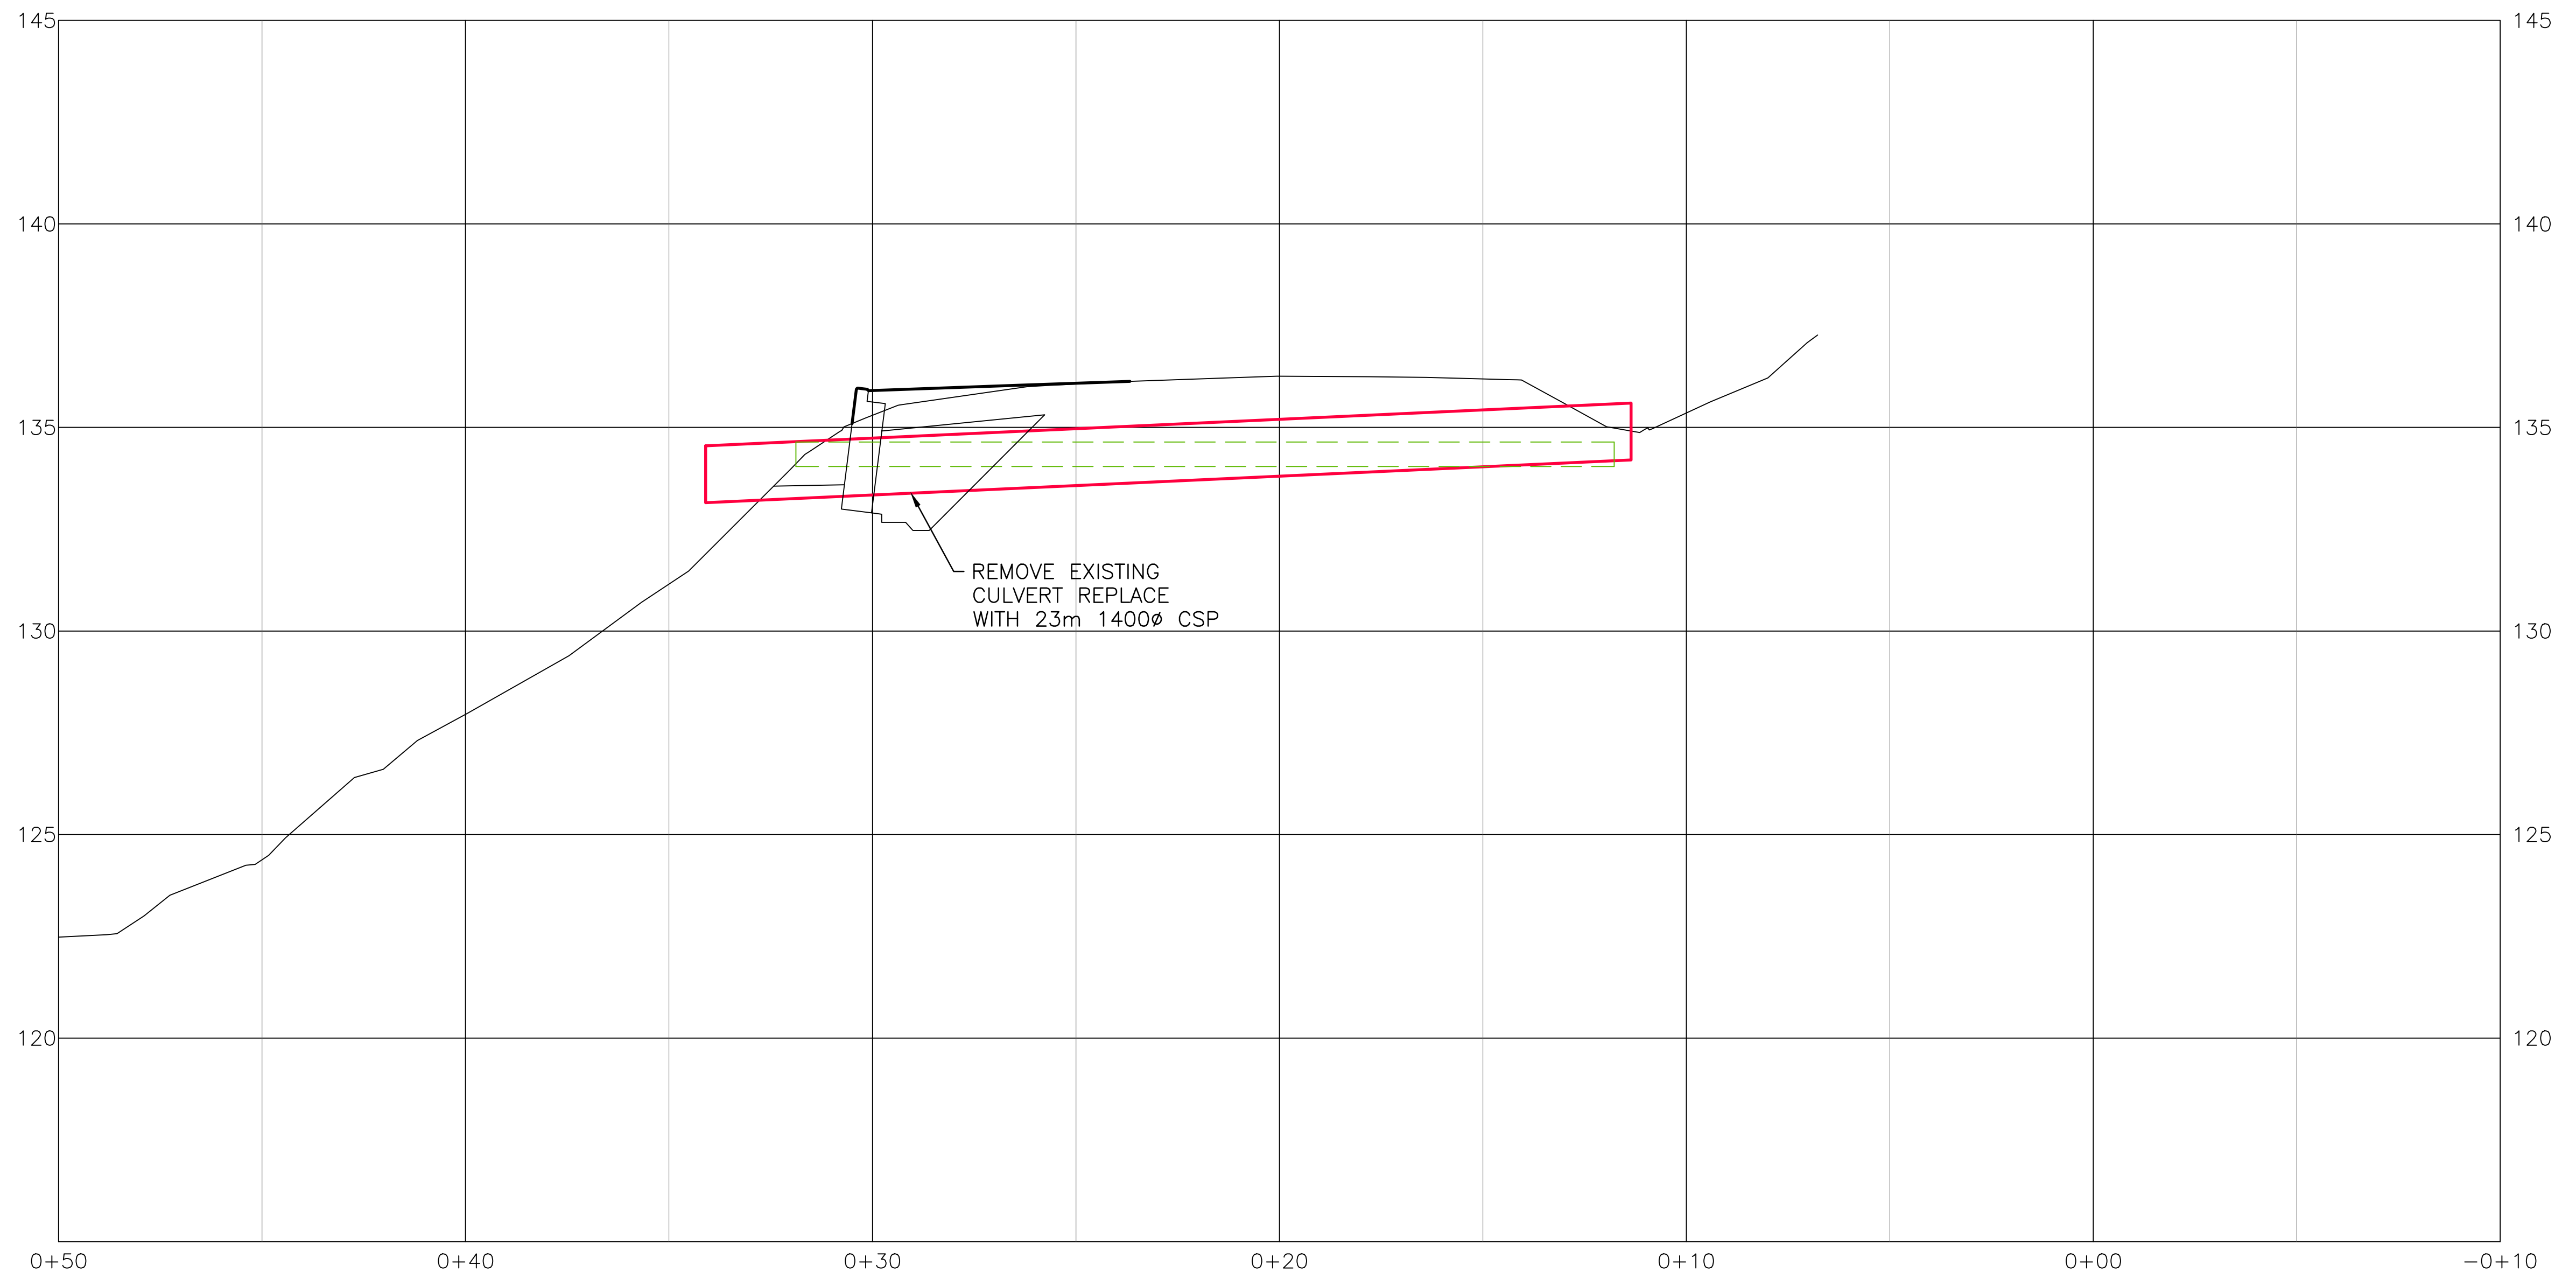

I:\151-07485-07 - Rainbow Passing Lane\DWG\Trans\Design Files\CULVERTS.dwg Plotted May 26, 2016



SCALE 0 1 1:200 5m		CAD FILENAME <u>CULVERTS.DWG</u>
		DATE <u>2016-05-28</u>
REV	DATE	REVISIONS
-	-	-
SIGNATURE		
SENIOR DESIGNER		
DATE		2016-03-31



MINISTRY OF TRANSPORTATION
 AND INFRASTRUCTURE
 NORTHERN REGION
 HIGHWAY ENGINEERING




DESIGNED	<u>KHMB</u>	DATE	<u>2016-03-01</u>
QUALITY CONTROL	<u>MB</u>	DATE	<u>2016-03-28</u>
QUALITY ASSURANCE	<u>SN</u>	DATE	<u>2016-03-29</u>
DRAWN	<u>DC</u>	DATE	<u>2016-03-30</u>

REFERENCE CULVERT PROFILES
 HWY 16 RAINBOW HILL PASSING LANE
 CULVERT 5

FILE NUMBER	PROJECT NUMBER	REG	DRAWING NUMBER	REV
151-07485-07	37158-0000	NR	NR-262-REF 104	----

CULVERT 6

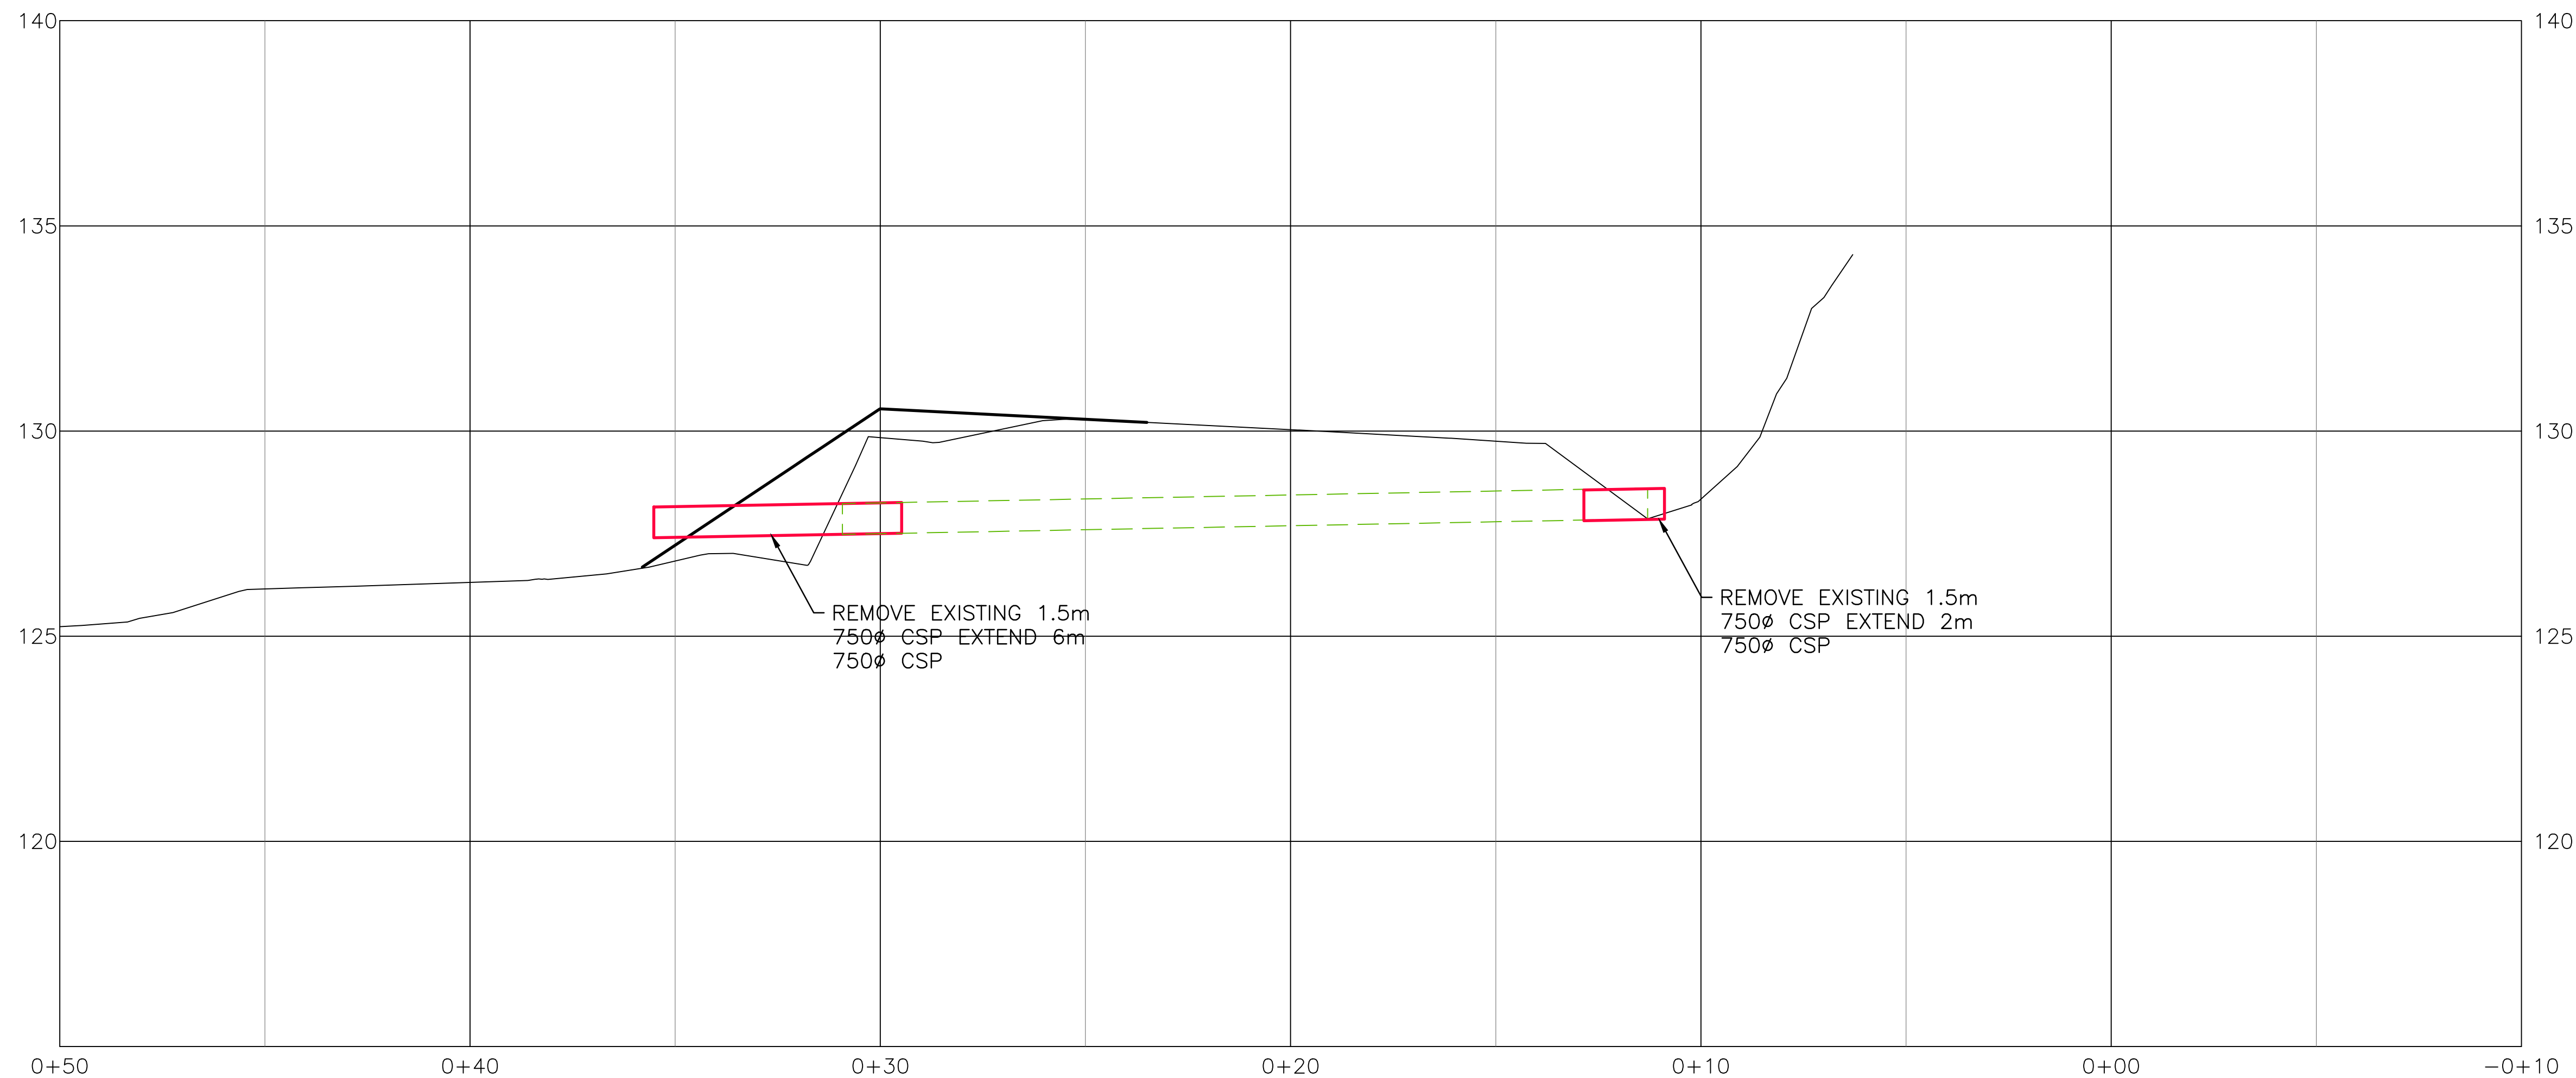

124+85

\151-07485-07 - Rainbow Passing Lane\DWG\Trans\Design Files\CULVERTS.dwg Plotted May 26, 2016



SCALE		0 1 1:200 5m		CAD FILENAME	CULVERTS.DWG
REV	DATE	REVISIONS	SIGNATURE	DATE	2016-05-28
-	-	-	-	-	-


MINISTRY OF TRANSPORTATION AND INFRASTRUCTURE
NORTHERN REGION
HIGHWAY ENGINEERING

DESIGNED	KHMB	DATE	2016-03-01
QUALITY CONTROL	MB	DATE	2016-03-28
QUALITY ASSURANCE	SN	DATE	2016-03-29
DRAWN	DC	DATE	2016-03-30

SENIOR DESIGNER _____
DATE 2016-03-31

REFERENCE CULVERT PROFILES			
HWY 16 RAINBOW HILL PASSING LANE			
CULVERT 6			
FILE NUMBER	PROJECT NUMBER	REG	DRAWING NUMBER
151-07485-07	37158-0000	NR	NR-262-REF 105
REV	----		

CULVERT 8

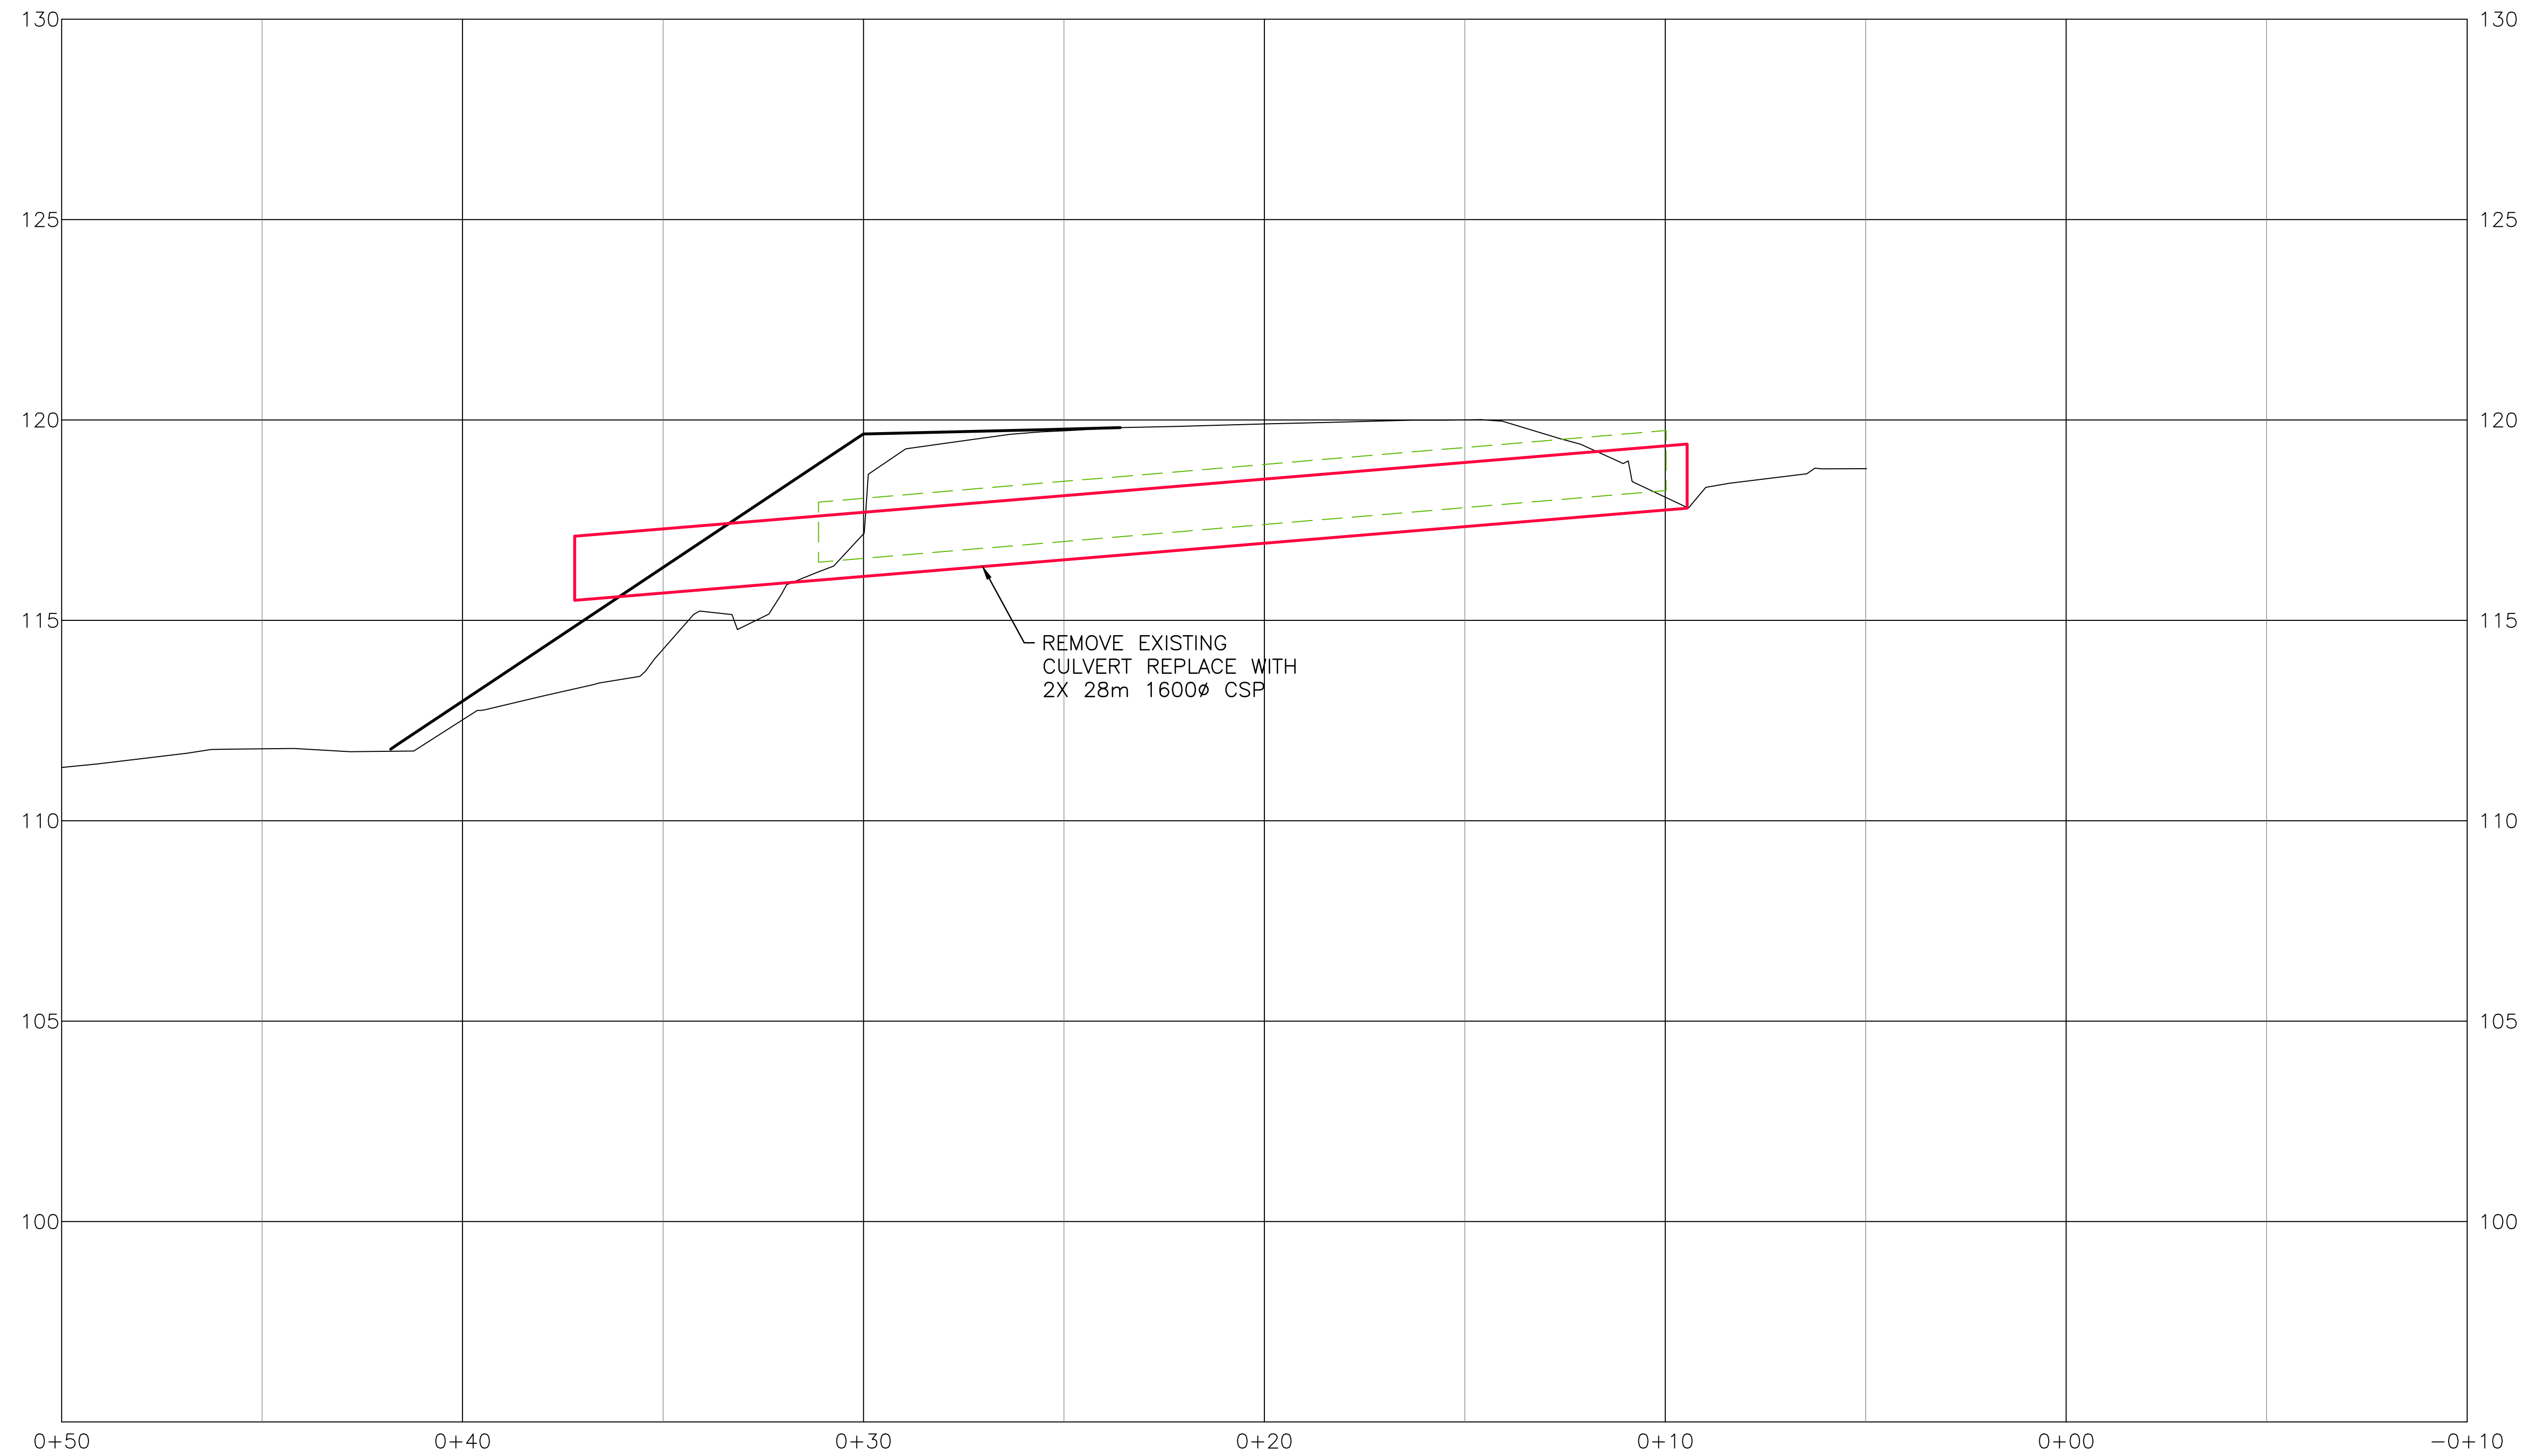

128+05




SCALE		0 1 1:200 5m		CAD FILENAME	CULVERTS.DWG
REV	DATE	REVISIONS		SIGNATURE	
-	-				
				SENIOR DESIGNER	
				DATE	2016-03-31

MINISTRY OF TRANSPORTATION AND INFRASTRUCTURE
NORTHERN REGION
HIGHWAY ENGINEERING

DESIGNED	KHMB	DATE	2016-03-01
QUALITY CONTROL	MB	DATE	2016-03-28
QUALITY ASSURANCE	SN	DATE	2016-03-29
DRAWN	DC	DATE	2016-03-30

REFERENCE CULVERT PROFILES			
HWY 16 RAINBOW HILL PASSING LANE			
CULVERT 8			
FILE NUMBER	PROJECT NUMBER	REG	DRAWING NUMBER
151-07485-07	37158-0000	NR	NR-262-REF 106
			REV

CULVERT 9

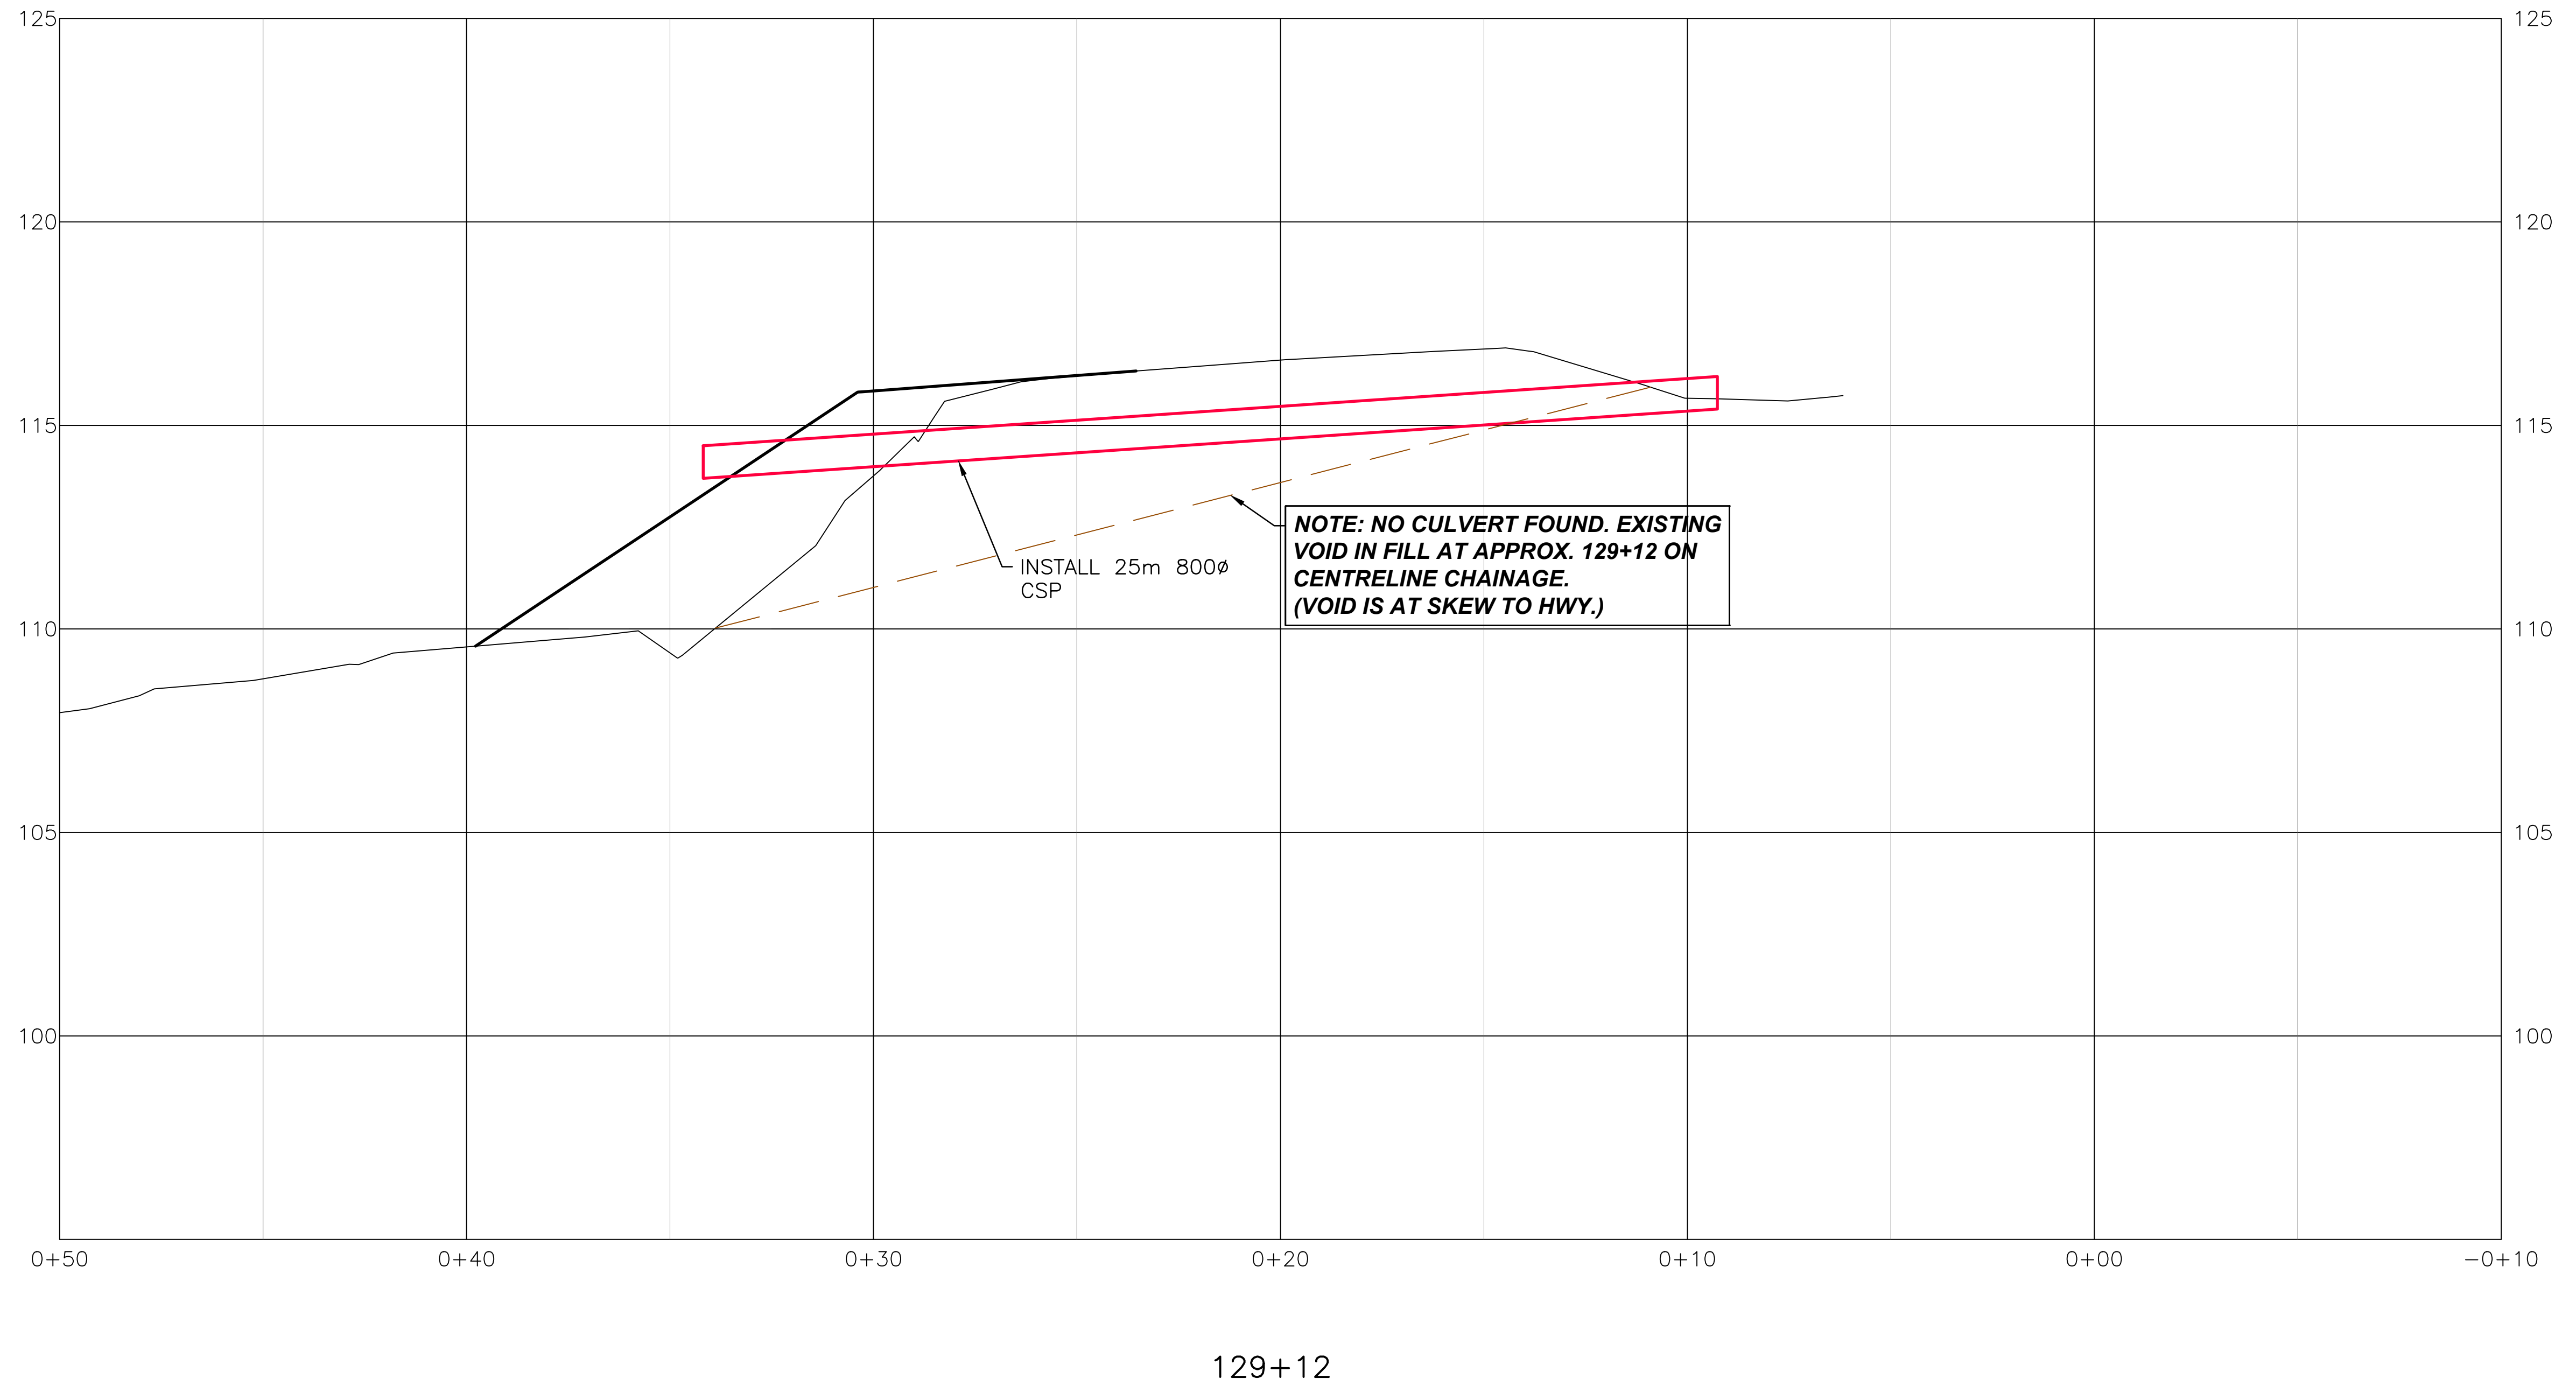

I:\151-07485-07 - Rainbow Passing Lane\DWG\Trans\Design Files\CULVERTS.dwg Plotted May 26, 2016



SCALE 0 1 2:200 5m		CAD FILENAME CULVERTS.DWG
REV	DATE	REVISIONS
-	-	-
SIGNATURE		DATE 2016-05-28



MINISTRY OF TRANSPORTATION
AND INFRASTRUCTURE
NORTHERN REGION
HIGHWAY ENGINEERING




SENIOR DESIGNER _____
DATE 2016-03-31

DESIGNED KHMB DATE 2016-03-01
QUALITY CONTROL MB DATE 2016-03-28
QUALITY ASSURANCE SN DATE 2016-03-29
DRAWN DC DATE 2016-03-30

REFERENCE CULVERT PROFILES
HWY 16 RAINBOW HILL PASSING LANE
CULVERT 9

FILE NUMBER 151-07485-07	PROJECT NUMBER 37158-0000	REG NR	DRAWING NUMBER NR-262-REF 107	REV ----
-----------------------------	------------------------------	-----------	----------------------------------	-------------

CULVERT 10

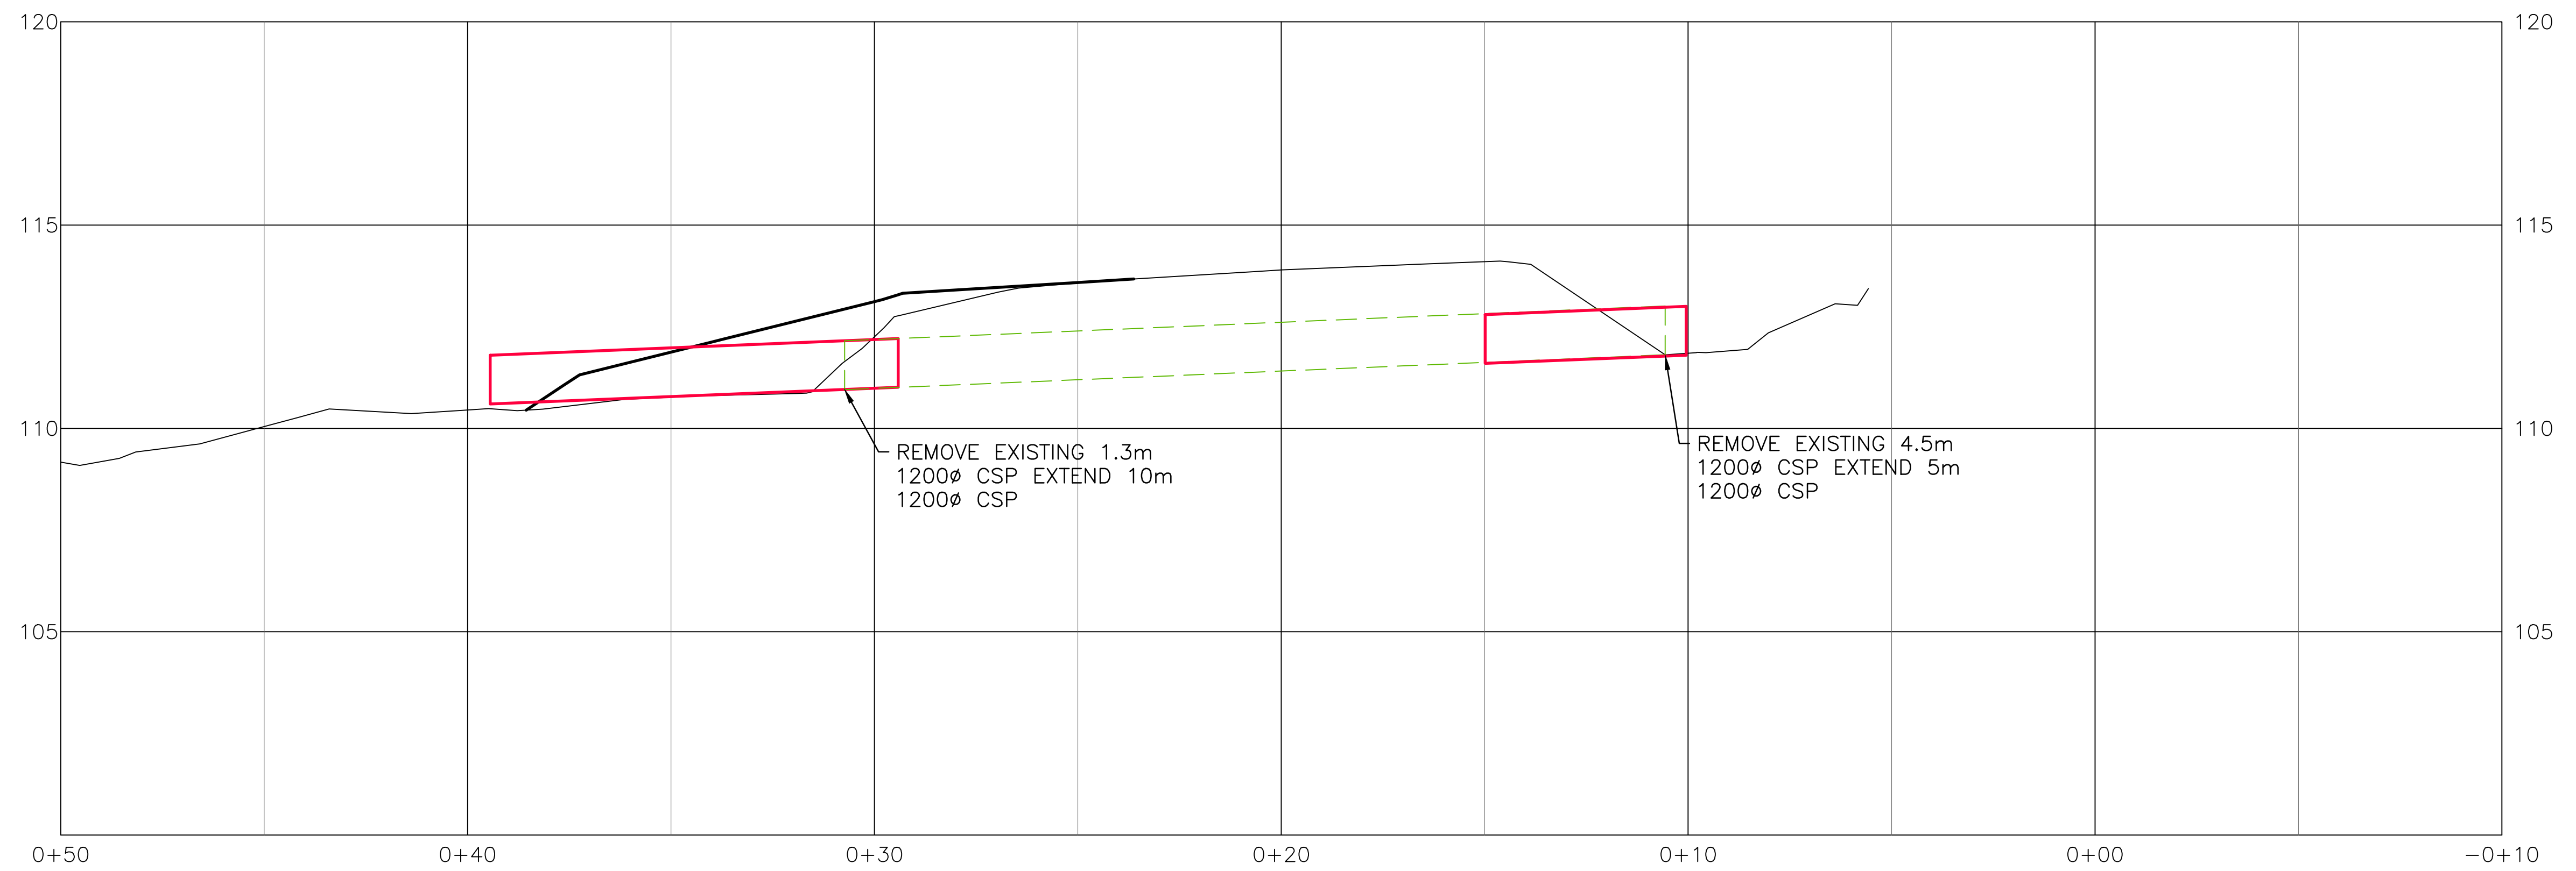

129+94

I:\151-07485-07 - Rainbow Passing Lane\DWG\Trans\Design Files\CULVERTS.dwg Plotted May 26, 2016



SCALE 0 1 2:200 5m		CAD FILENAME CULVERTS.DWG
REV DATE REVISIONS		DATE 2016-05-28


MINISTRY OF TRANSPORTATION AND INFRASTRUCTURE
NORTHERN REGION
HIGHWAY ENGINEERING

DESIGNED KHMB	DATE 2016-03-01
QUALITY CONTROL MB	DATE 2016-03-28
QUALITY ASSURANCE SN	DATE 2016-03-29
DRAWN DC	DATE 2016-03-30

REFERENCE CULVERT PROFILES			
HWY 16 RAINBOW HILL PASSING LANE			
CULVERT 10			
FILE NUMBER	PROJECT NUMBER	REG	DRAWING NUMBER
151-07485-07	37158-0000	NR	NR-262-REF 108

SENIOR DESIGNER _____
DATE 2016-03-31

CULVERT 12

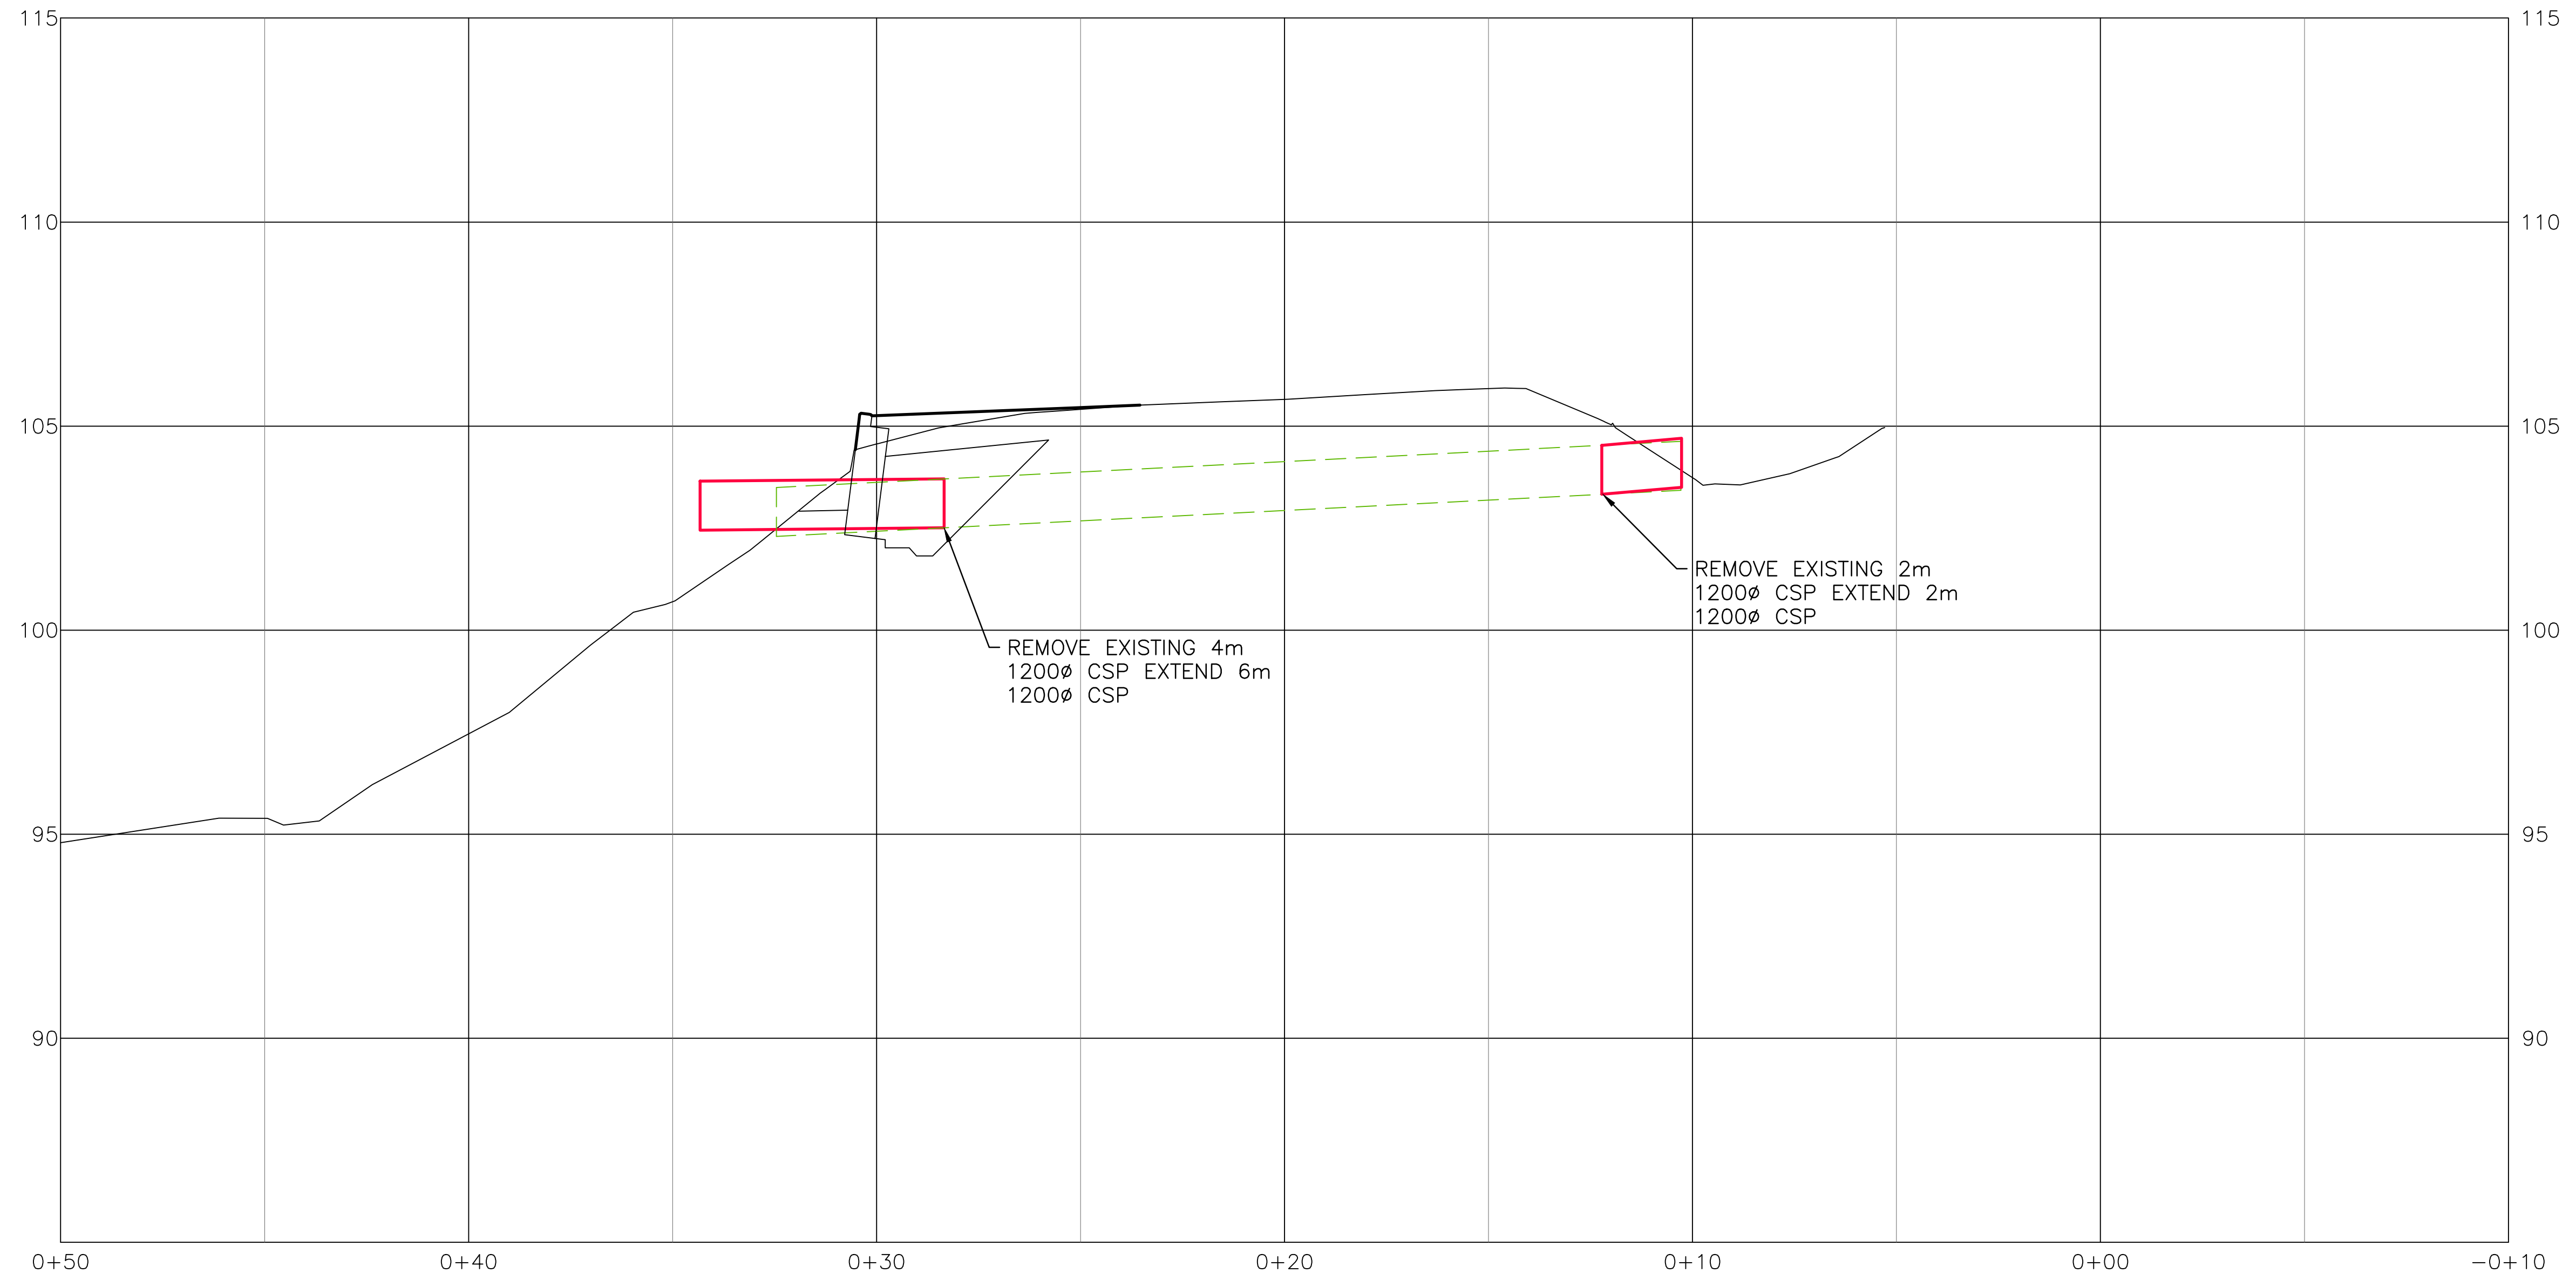

132+53

I:\151-07485-07 - Rainbow Passing Lane\DWG\Trans\Design Files\CULVERTS.dwg Plotted May 26, 2016



SCALE		0 1 1:200 5m		CAD FILENAME	CULVERTS.DWG
REV	DATE	REVISIONS	SIGNATURE	DATE	2016-05-28
-	-	-	-	-	-
SENIOR DESIGNER			DATE 2016-03-31		



MINISTRY OF TRANSPORTATION
 AND INFRASTRUCTURE
 NORTHERN REGION
 HIGHWAY ENGINEERING




DESIGNED	KHMB	DATE	2016-03-01
QUALITY CONTROL	MB	DATE	2016-03-28
QUALITY ASSURANCE	SN	DATE	2016-03-29
DRAWN	DC	DATE	2016-03-30

REFERENCE CULVERT PROFILES
 HWY 16 RAINBOW HILL PASSING LANE
 CULVERT 12

FILE NUMBER	PROJECT NUMBER	REG	DRAWING NUMBER	REV
151-07485-07	37158-0000	NR	NR-262-REF 109	----

CULVERT 13

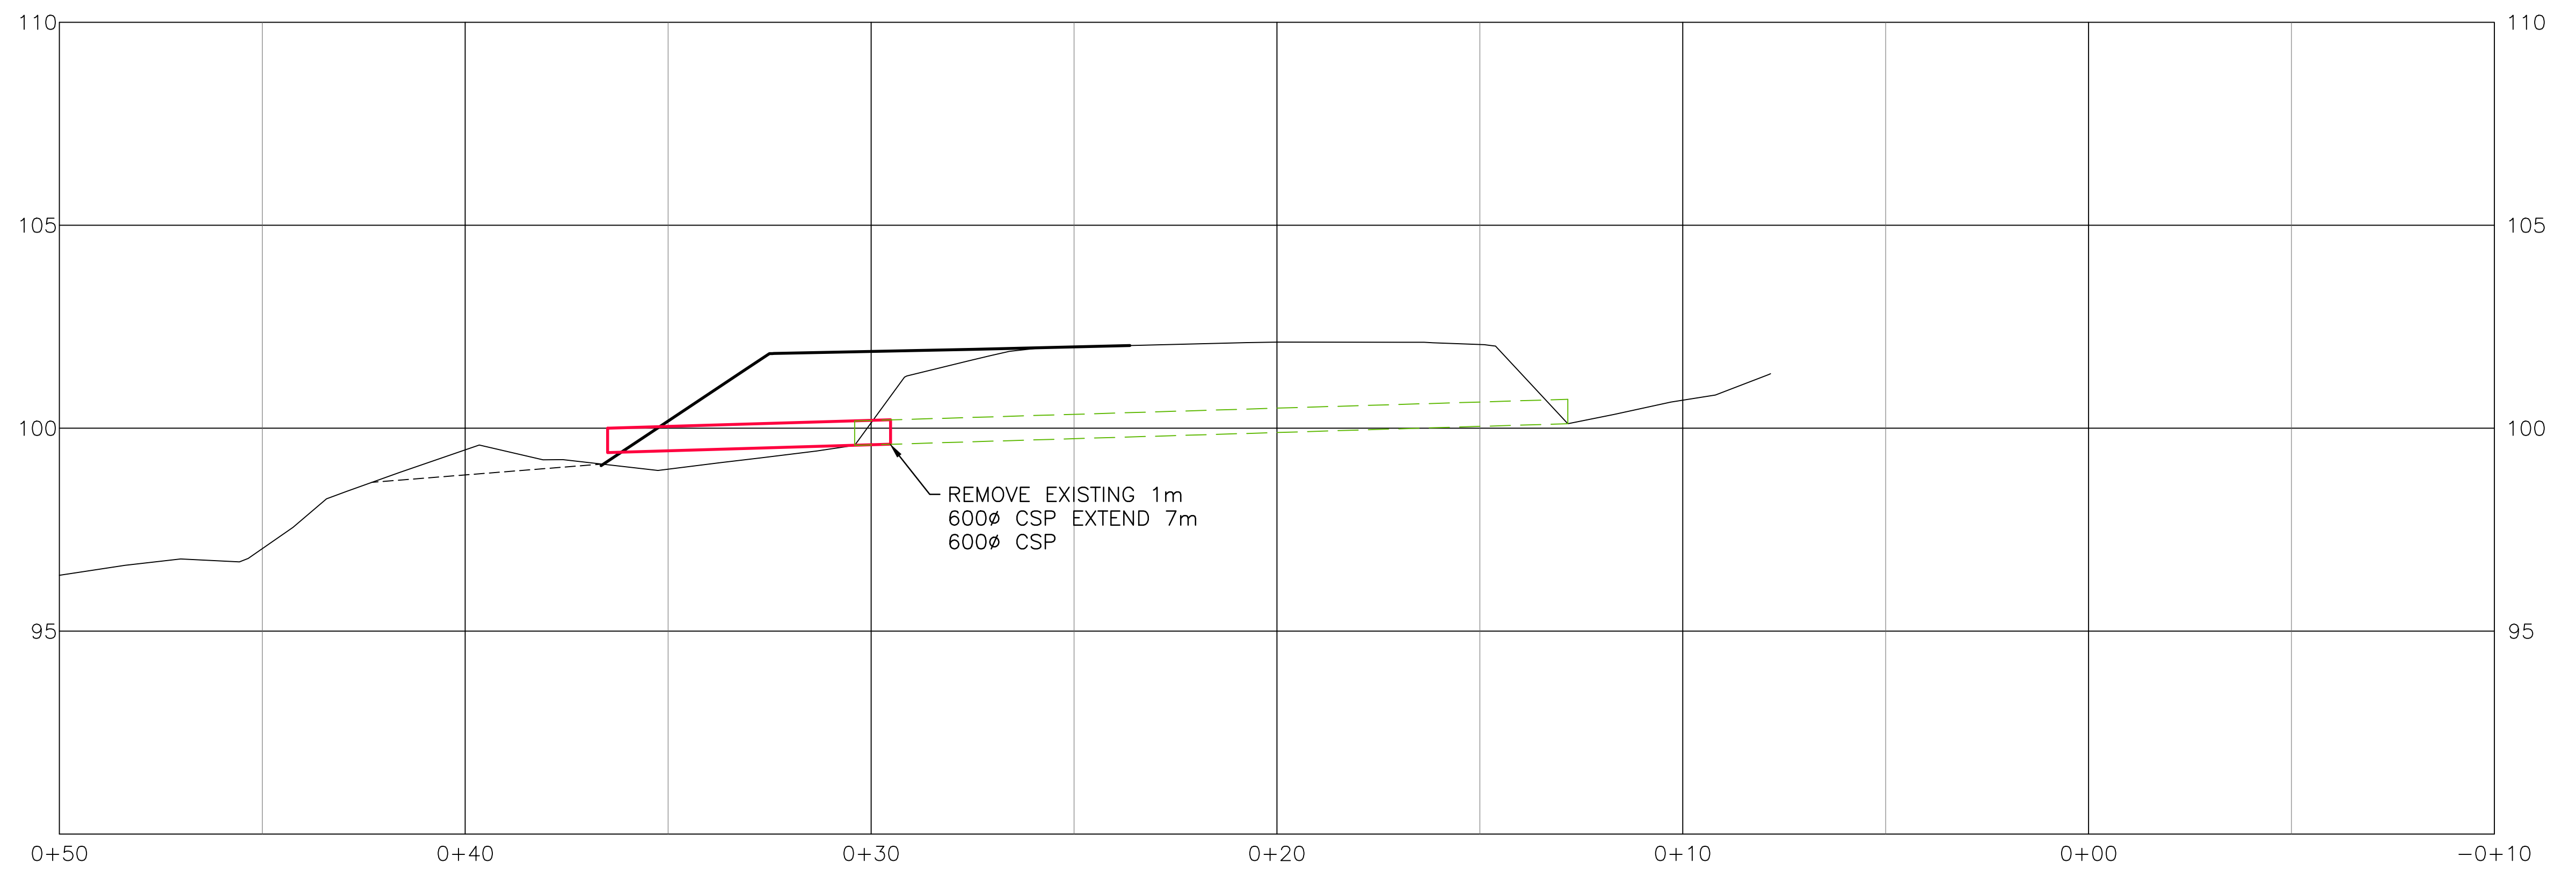

134+28

I:\151-07485-07 - Rainbow Passing Lane\DWG\Trans\Design Files\CULVERTS.dwg Plotted May 26, 2016



SCALE		CAD FILENAME <u>CULVERTS.DWG</u>
		DATE <u>2016-05-28</u>
REV	DATE	REVISIONS
-	-	-
SIGNATURE		
SENIOR DESIGNER		
DATE		2016-03-31


**MINISTRY OF TRANSPORTATION
AND INFRASTRUCTURE**

NORTHERN REGION
HIGHWAY ENGINEERING

DESIGNED <u>KHMB</u> DATE <u>2016-03-01</u>
QUALITY CONTROL <u>MB</u> DATE <u>2016-03-28</u>
QUALITY ASSURANCE <u>SN</u> DATE <u>2016-03-29</u>
DRAWN <u>DC</u> DATE <u>2016-03-30</u>

REFERENCE CULVERT PROFILES			
HWY 16 RAINBOW HILL PASSING LANE			
CULVERT 13			
FILE NUMBER	PROJECT NUMBER	REG	DRAWING NUMBER
151-07485-07	37158-0000	NR	NR-262-REF 110
			REV

CULVERT 14

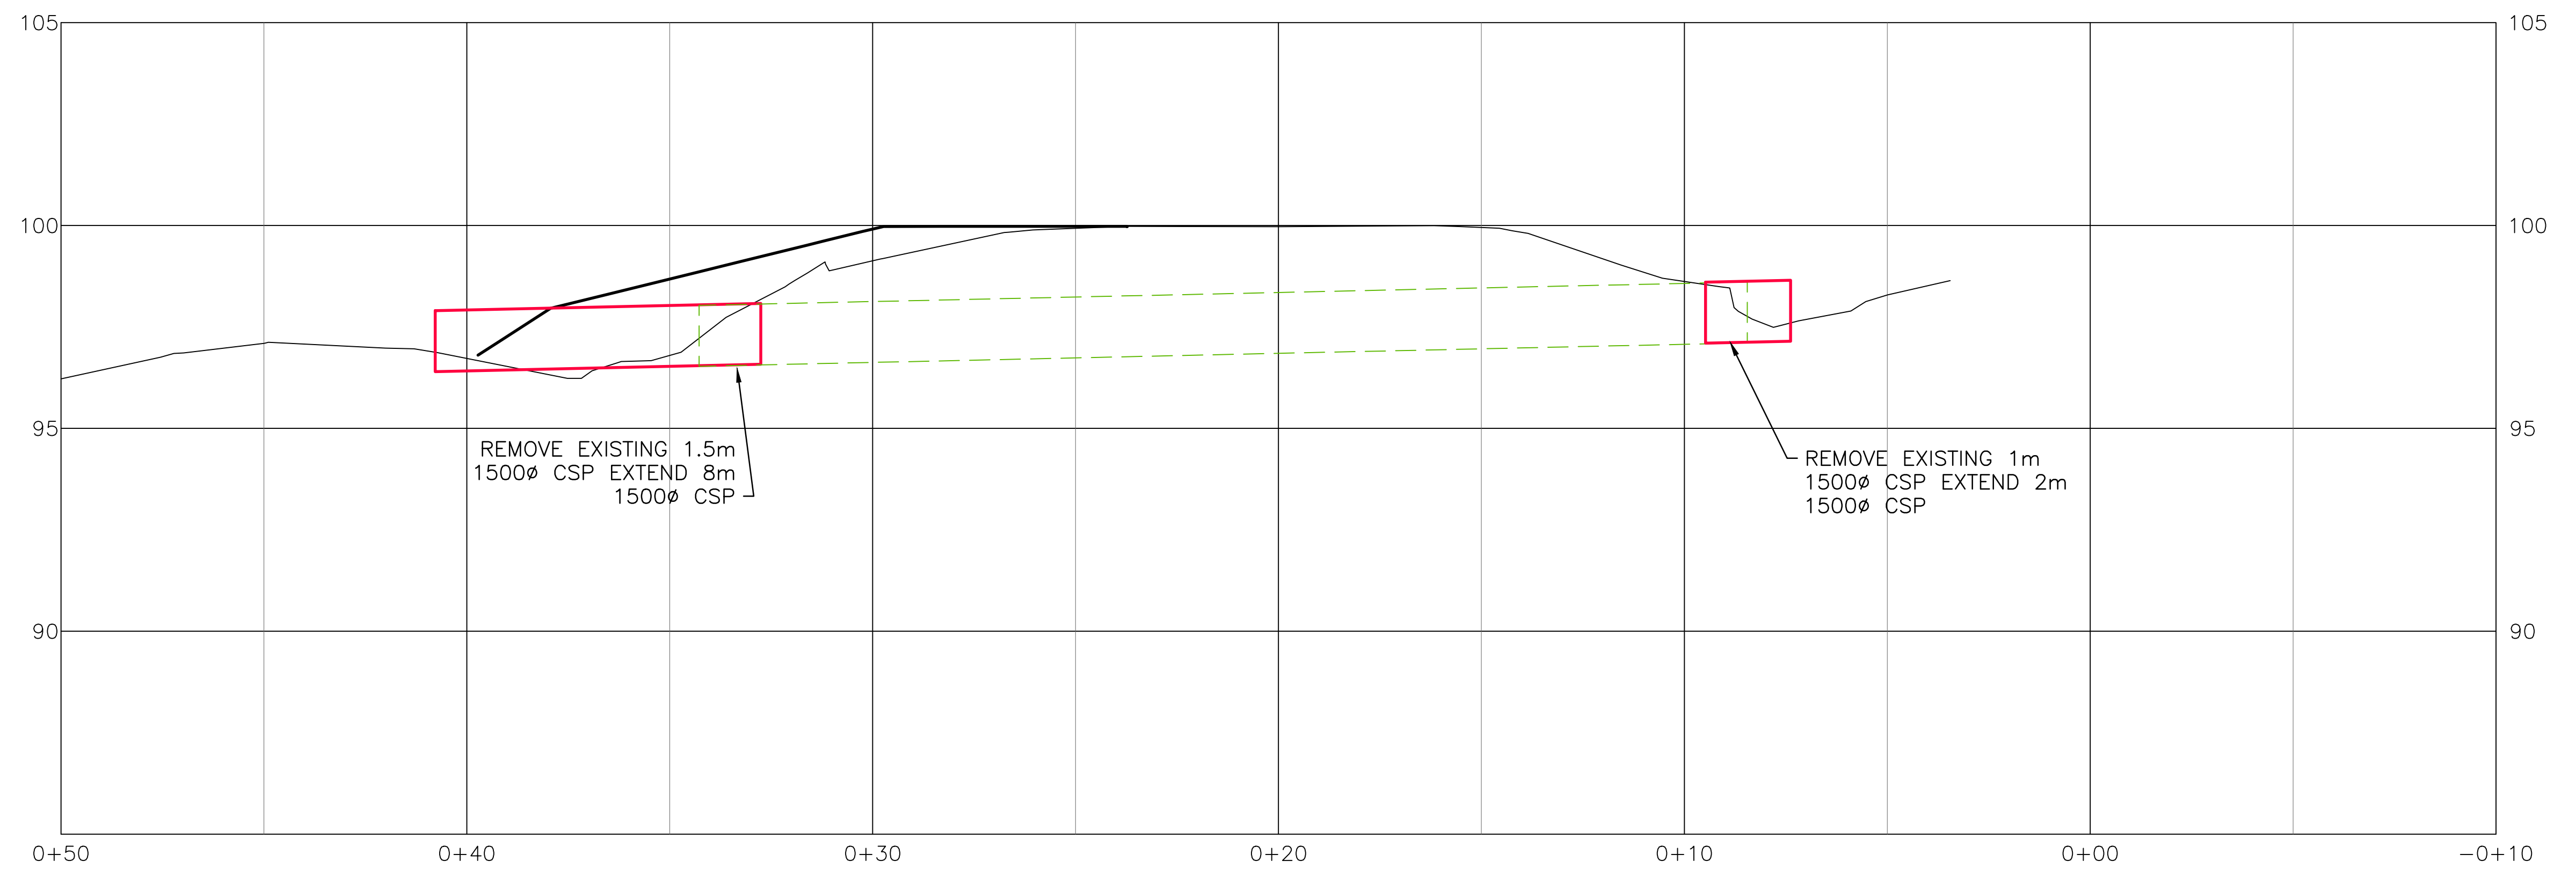

135+58

I:\151-07485-07 - Rainbow Passing Lane\DWG\Trans\Design Files\CULVERTS.dwg Plotted May 26, 2016




SCALE 0 1 1:200 5m		CAD FILENAME CULVERTS.DWG
REV DATE REVISIONS SIGNATURE		DATE 2016-05-28

MINISTRY OF TRANSPORTATION AND INFRASTRUCTURE
NORTHERN REGION
HIGHWAY ENGINEERING

DESIGNED KHMB	DATE 2016-03-01
QUALITY CONTROL MB	DATE 2016-03-28
QUALITY ASSURANCE SN	DATE 2016-03-29
DRAWN DC	DATE 2016-03-30

REFERENCE CULVERT PROFILES			
HWY 16 RAINBOW HILL PASSING LANE			
CULVERT 14			
FILE NUMBER	PROJECT NUMBER	REG	DRAWING NUMBER
151-07485-07	37158-0000	NR	NR-262-REF 111

CULVERT 17

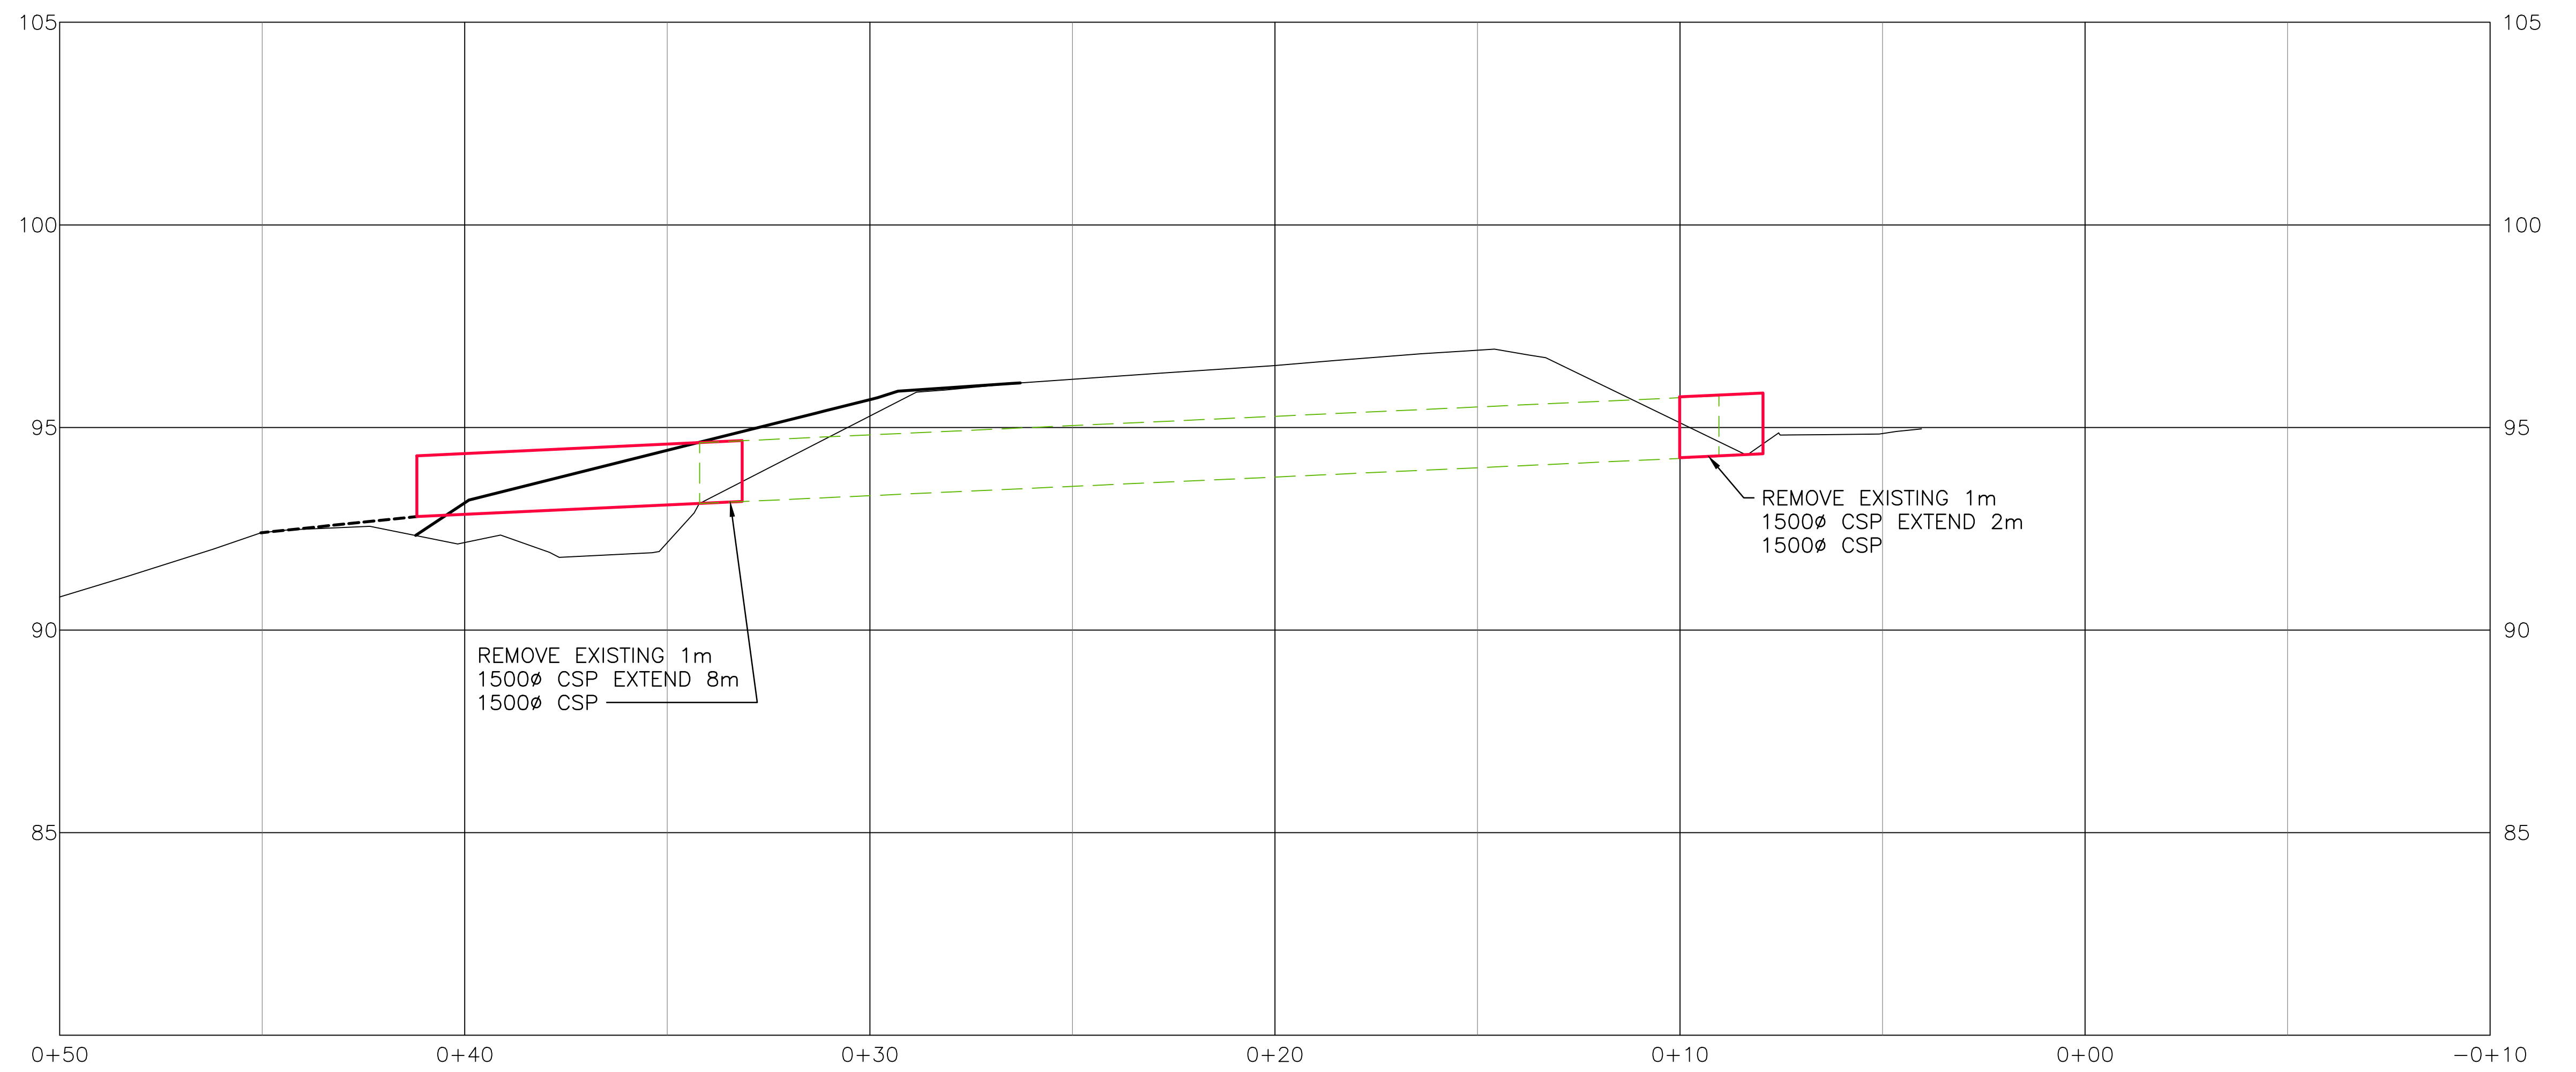

137+77

I:\151-07485-07 - Rainbow Passing Lane\DWG\Trans\Design Files\CULVERTS.dwg Plotted May 26, 2016



SCALE 0 1 1:200 5m		CAD FILENAME CULVERTS.DWG
REV DATE REVISIONS SIGNATURE		DATE 2016-05-28

MINISTRY OF TRANSPORTATION AND INFRASTRUCTURE
NORTHERN REGION
HIGHWAY ENGINEERING

DESIGNED KHMB	DATE 2016-03-01
QUALITY CONTROL MB	DATE 2016-03-28
QUALITY ASSURANCE SN	DATE 2016-03-29
DRAWN DC	DATE 2016-03-30

SENIOR DESIGNER _____
DATE 2016-03-31

REFERENCE CULVERT PROFILES			
HWY 16 RAINBOW HILL PASSING LANE			
CULVERT 17			
FILE NUMBER	PROJECT NUMBER	REG	DRAWING NUMBER
151-07485-07	37158-0000	NR	NR-262-REF 113