


PARTS LIST FOR TYPE 3 SHAFT		
PART	MINISTRY STOCK NUMBER	APPROX. MASS (kg)
TYPE 3 SHAFT	SN1826	186
TYPE 3C SIGNAL ARM - 1.8 m	SN1836	18
TYPE 3A SIGNAL ARM - 3.0 m	SN1834	27
TYPE 3D SIGNAL ARM - 4.3 m	SN1837	54
TYPE 3E SIGNAL ARM - 5.5 m	SN1838	68
TYPE 3F SIGNAL ARM (3.0mm)	SN1836A	9 PER METRE
TYPE 3 BOLT KIT	SN1791	5.5

NOTES

- SEE MATERIAL STANDARD SPECIFICATIONS CHAPTER 301 - TRAFFIC SIGNAL, LUMINAIRE, AND SIGN POLE STRUCTURES FOR ADDITIONAL INFORMATION.
- SEE DRAWING MS314.4 FOR BOLT KIT DETAILS.
- SEE DRAWING MS317.5 FOR FLANGE COVER PLATE DETAIL.
- ALL DIMENSIONS ARE IN MILLIMETRES UNLESS OTHERWISE NOTED.
- 'SN' DENOTES MINISTRY STOCK NUMBER.

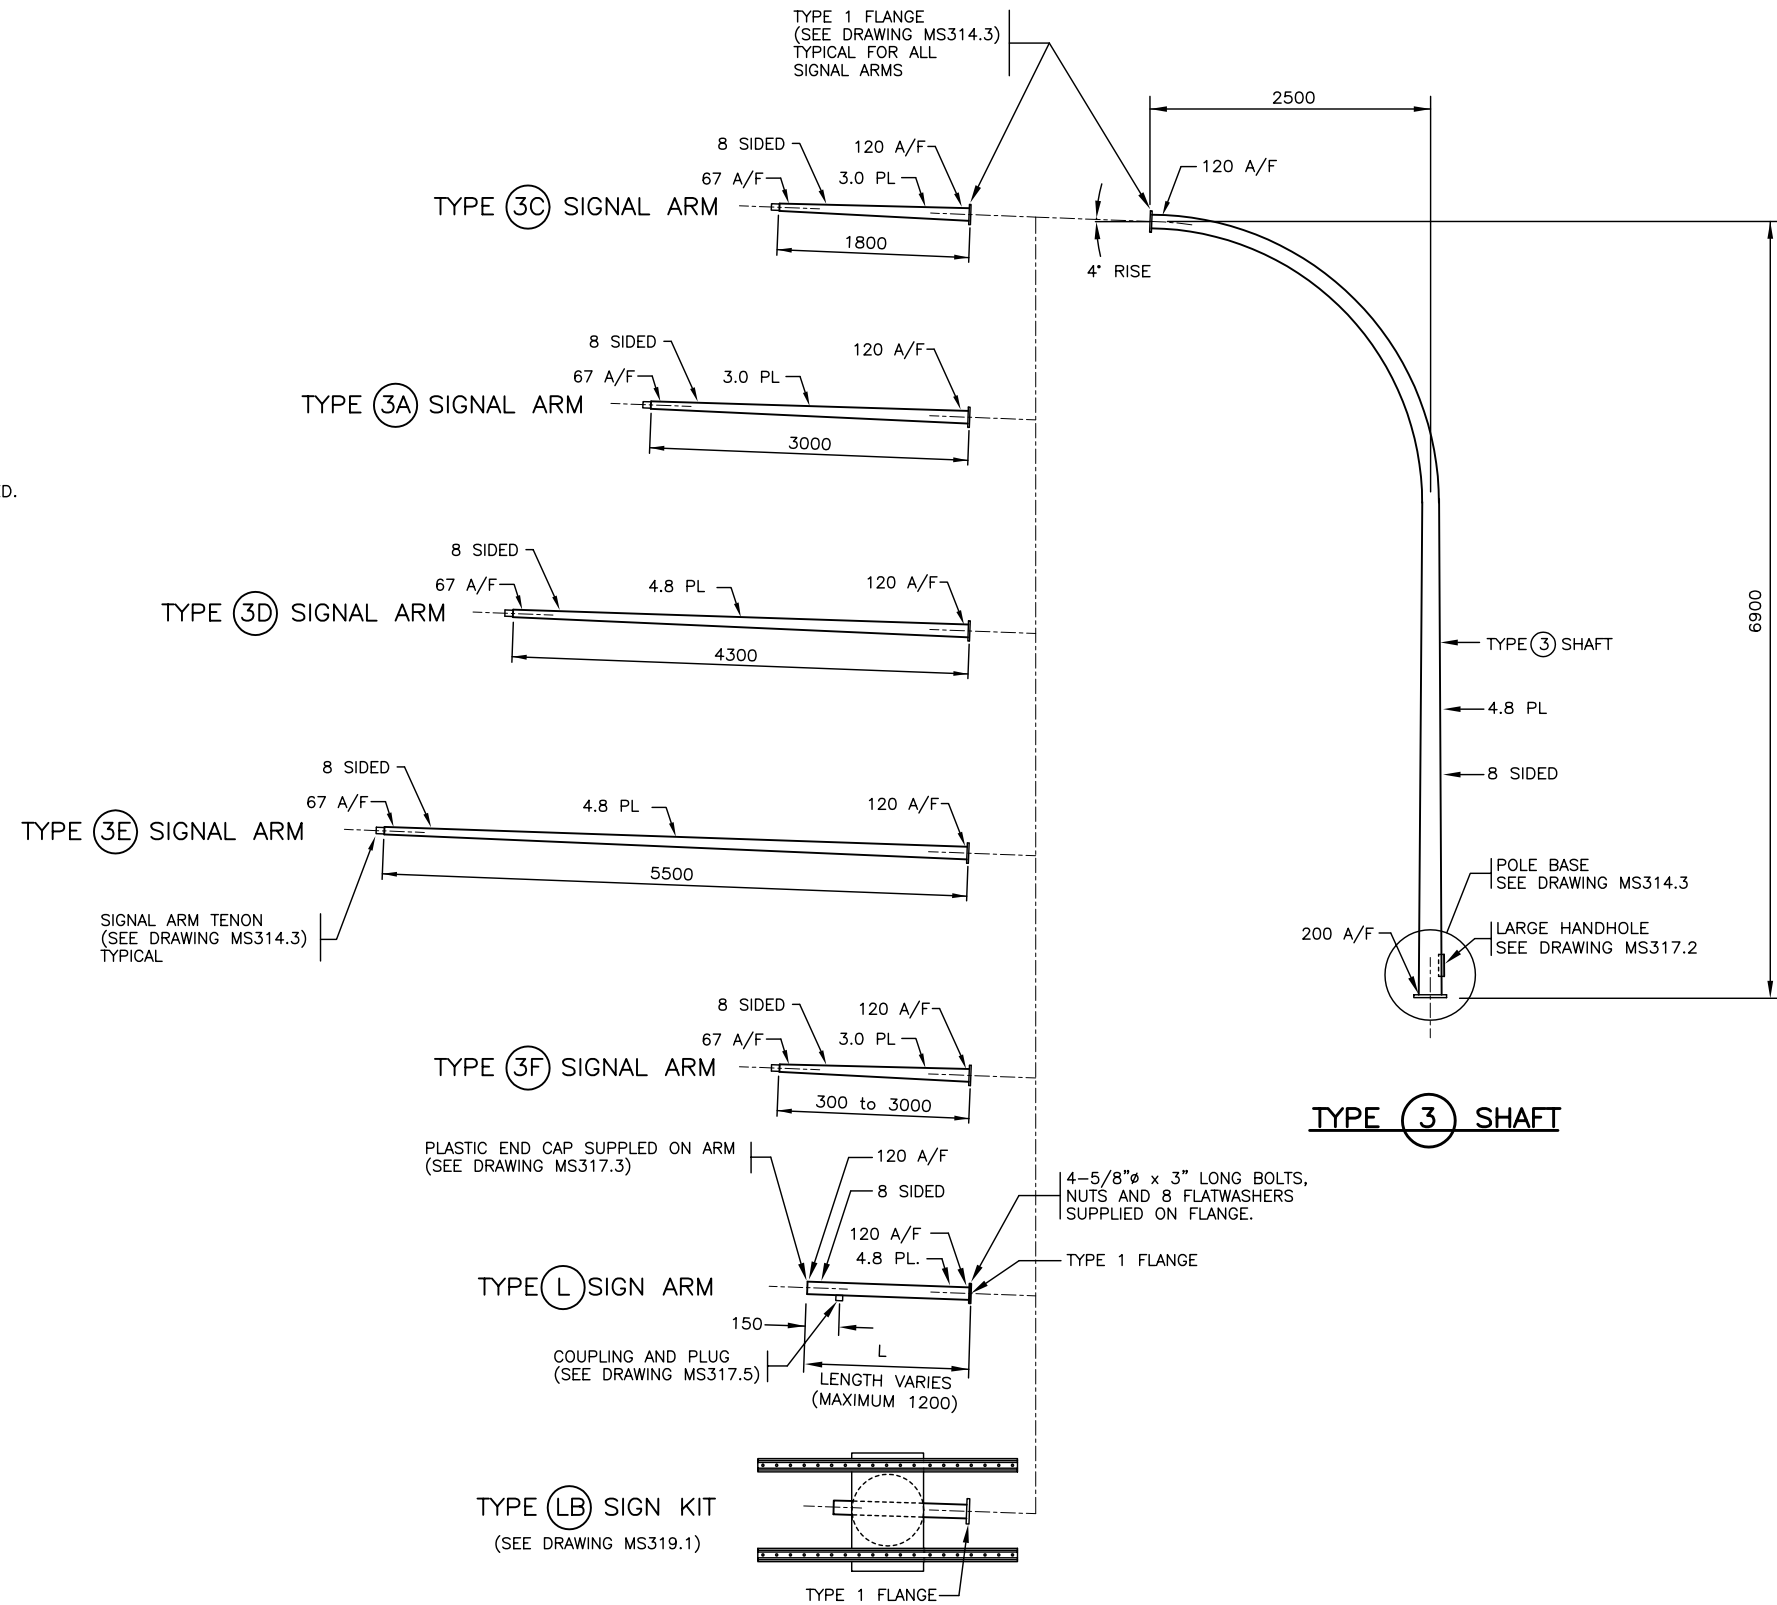

NOT TO SCALE

No.	Description	Date
J		
I		
H		
G		
F		
E		
D		
C		
B	REPLACED SMALL HANDHOLE WITH LARGE HANDHOLE	NOV00
A	TYPE L SIGN ARM AND TYPE LB SIGN KIT ADDED	AUG96

TYPE 3 SHAFTS AND ARMS	
ELEVATIONS	
 BRITISH COLUMBIA	Ministry of Transportation and Highways
Drawing No. MS314.2	B

V:\PDS\1\0 - SIGNS, STANDARDS, VOTV AND MUNICIPAL MATERIAL STANDARDS\MOTV MATERIAL STANDARDS\LECT\3000\ARMAS\TYPE 3\TYPE 3 SHAFTS AND ARMS.DWG Last updated: 20/12/14 @ 12:45

'A/F' DENOTES ACROSS THE FLATS