




TOP AND BOTTOM BRACE

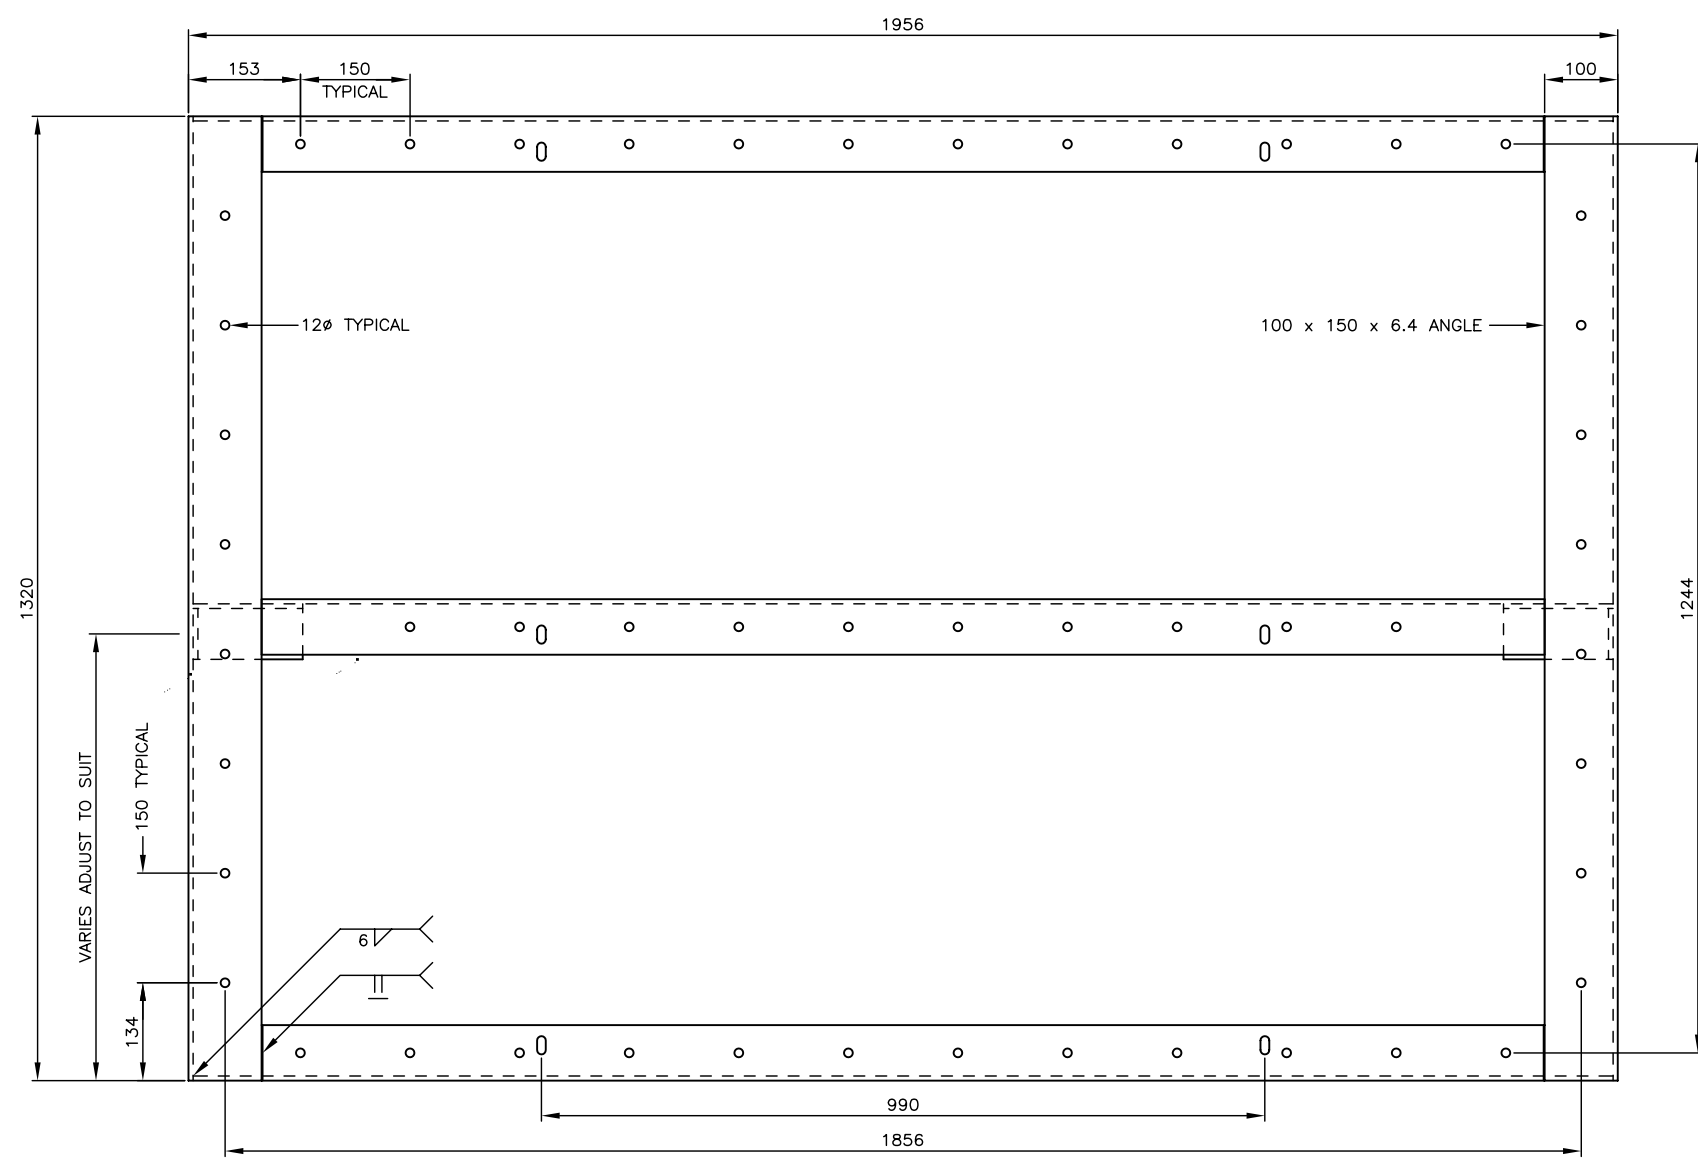


ASSEMBLED FRAME

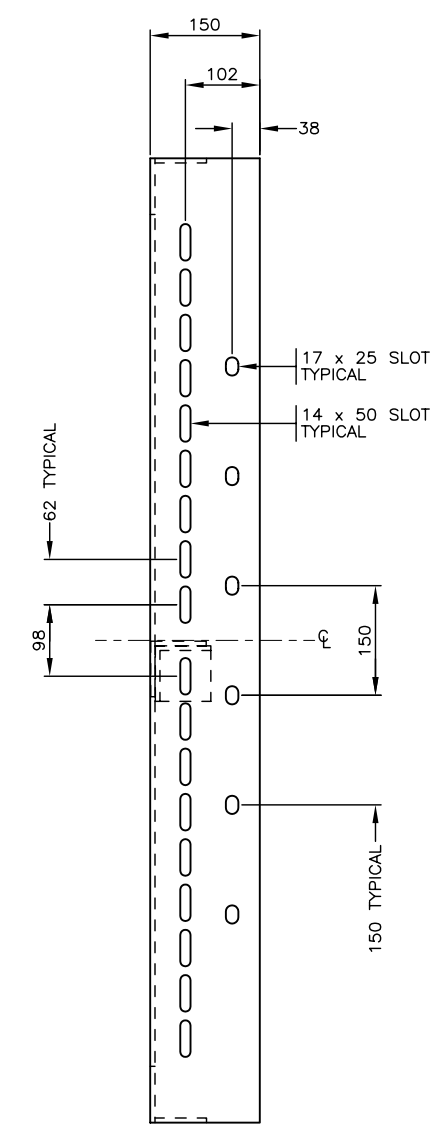

SIDE OF FRAME

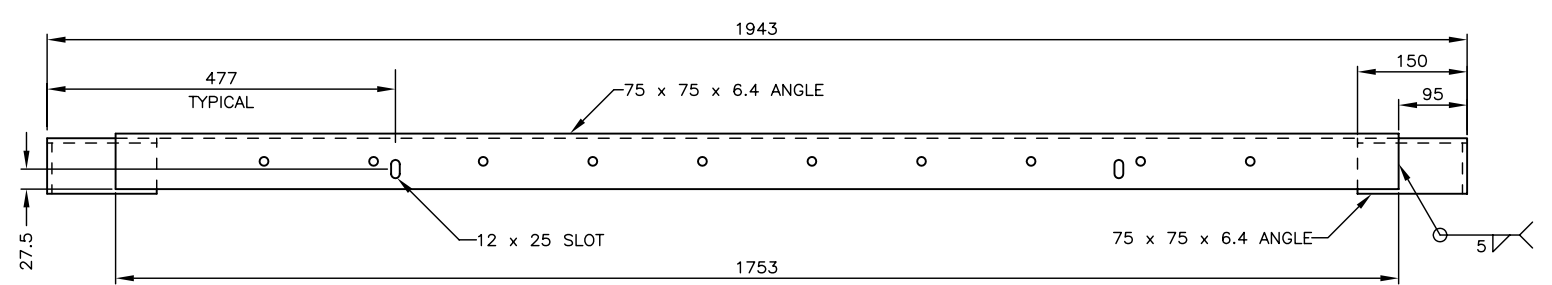

ADJUSTABLE HORIZONTAL ANGLE SUPPORT

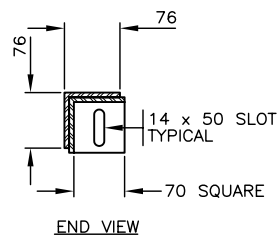

END VIEW

NOT TO SCALE

No.	Description	Date
J		
I		
H		
G		
F		
E		
D		
C		
B		
A		

OPEN/CLOSED SIGN FRAME	
DETAILS	
 BRITISH COLUMBIA Ministry of Transportation and Highways	Drawing No. MS320.3

SEE DRAWING MS320.1 & .2 FOR NOTES

REVISION