


STIFFENER PLATE (TYPICAL 2 LOCATIONS) SEE DETAIL BELOW

TYP. 8

REMOVE ALL GALVANIZING RUNS OR BEADS IN WASHER AREAS (TYPICAL)

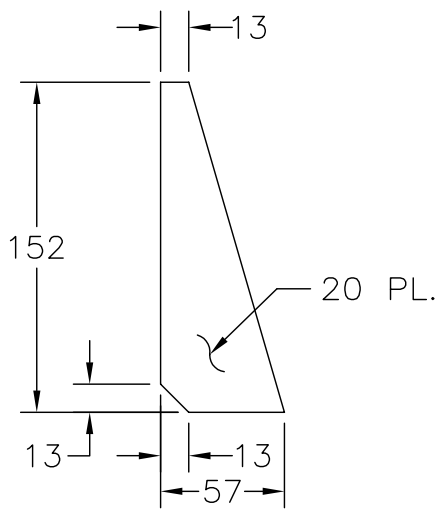

STIFFENER PLATE
(TYPICAL 2 LOCATIONS)


1000	LEG	SN2151	(54 kg)
2000	LEG	SN2152	(93 kg)
2500	LEG	SN2153	(113 kg)
3000	LEG	SN2154	(132 kg)
3500	LEG	SN2155	(152 kg)
4000	LEG	SN2156	(171 kg)
5000	LEG	SN2157	(210 kg)
6000	LEG	SN2158	(249 kg)
7000	LEG	SN2159	(288 kg)
8000	LEG	SN2160	(327 kg)

I.D. LABEL (ITEM AND STOCK NUMBER)

SIDE VIEW

SEE DRAWING MS330.2 FOR NOTES.

SCALE 1:5

No.	Revision	Date	BREAKAWAY SIGN STRUCTURE LEG DETAILS	
F			 BRITISH COLUMBIA	Ministry of Transportation and Highways
E				
D				
C				
B				
A				SPECIFICATION DRAWING No. MS330.3