


Notes:

- 1) Refer to Ministry Material Standard Chapter MS309 For Ring Specifications.
- 2) Tenons, Rings And Brackets Shall Be Galvanized.
- 3) Ring shall be supplied with Luminaire Mounting Brackets installed.
- 4) All Dimensions Are In Millimetres Unless Otherwise Noted.

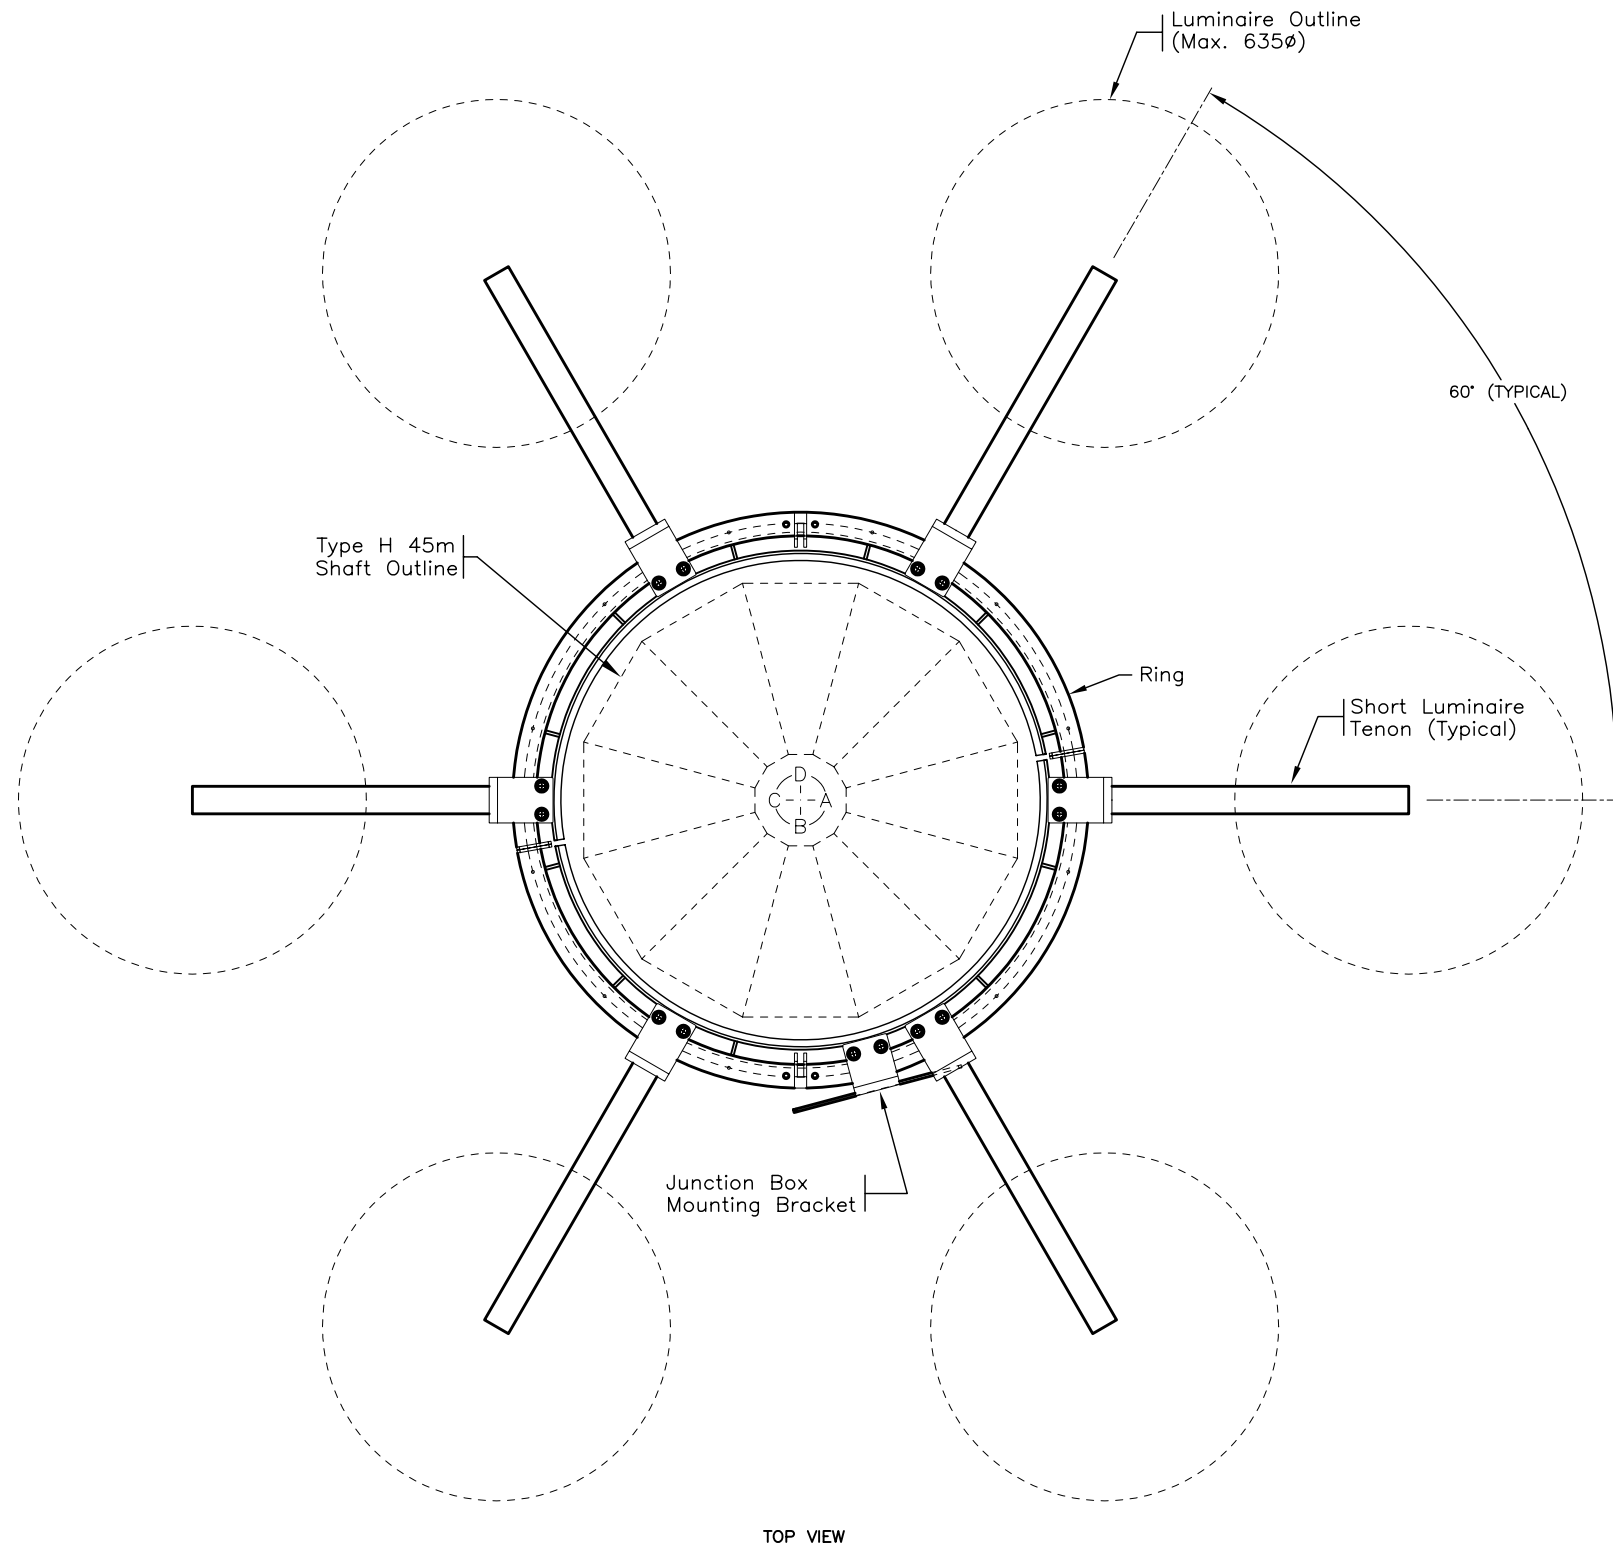

**LUMINAIRE RING ASSEMBLY**  
**6 LUMINAIRE LAYOUT**

NOT TO SCALE

No.	Description	Date
J		
I		
H		
G		
F		
E		
D		
C		
B		
A		
REVISION		

<b>HIGHMAST LUMINAIRE RING</b>	
<b>6 LUMINAIRE LAYOUT</b>	
<b>BRITISH COLUMBIA</b> Ministry of Transportation and Highways	Drawing No. <b>MS371.1</b>