



FRONT VIEW

SIDE VIEW

DETAIL B
MATERIAL: 1/8" ALUMINIUM
SCALE 1:4

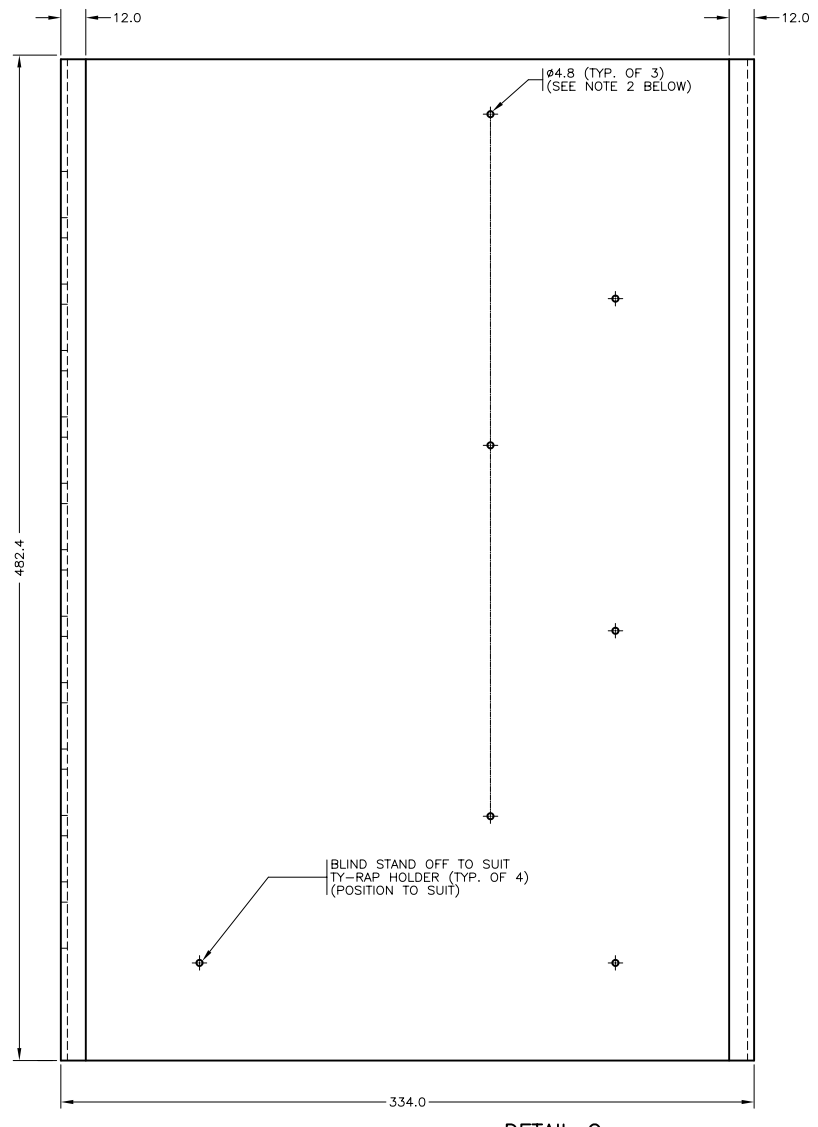

DETAIL C
MATERIAL: 1/8" ALUMINIUM
SCALE 1:4

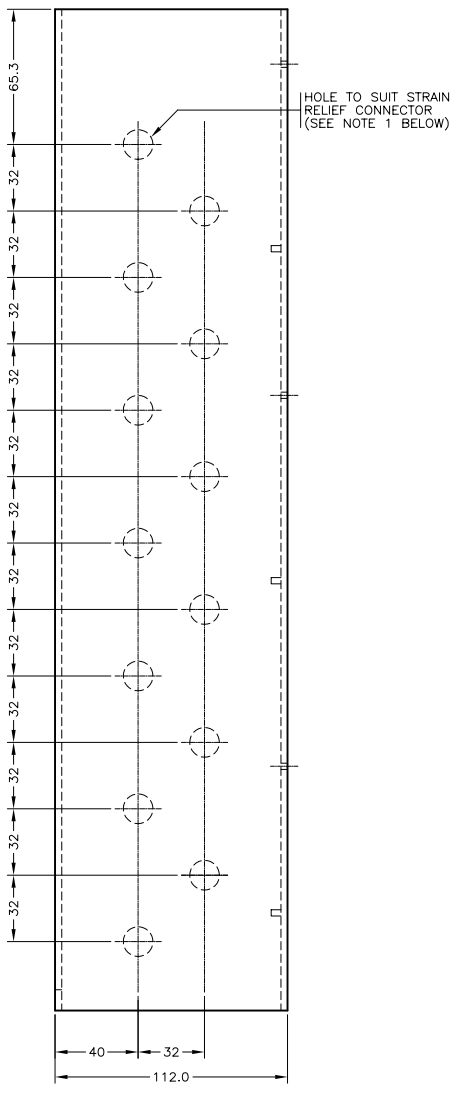

- NOTES:**
1. QUANTITY VARIES WITH NUMBER OF LUMINAIRES - REFER TO SPECIAL PROVISIONS
 2. POSITION HOLES TO SUIT TERMINAL BLOCK LENGTH.

HIGHMAST JUNCTION BOX
DETAILS

Xref ..\msbase1

GENERAL REVISIONS NOV97
CHG. FASTENER, CAB. LENGTH MAR97

MS373.13