


ITEM 1A
(SMALL REINFORCING PLATE)

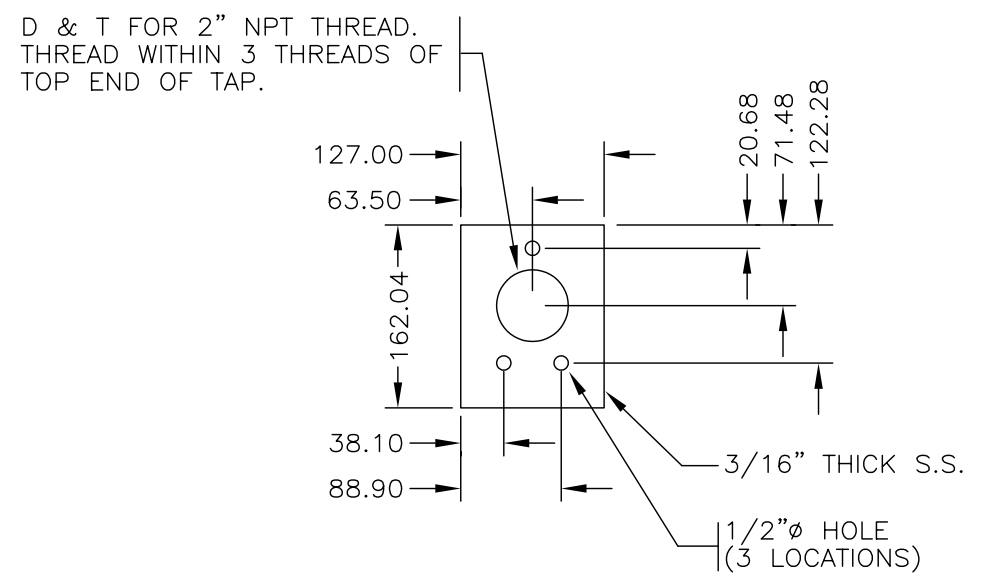

ITEM 1B
(LARGE REINFORCING PLATE)

SEE DRAWING MS401.1 FOR NOTES

A DIMENSIONS FOR REFERENCE ONLY
MANUFACTURER TO VERIFY FOR PROPER FIT

SCALE 1:7.5

100A-120/240V SERVICE/DISTRIBUTION PANEL
DETAILS