



ITEM 12B
(DOOR LOCK RAIL)

SEE DRAWING MS401.1 FOR NOTES
SCALE 1:2.5

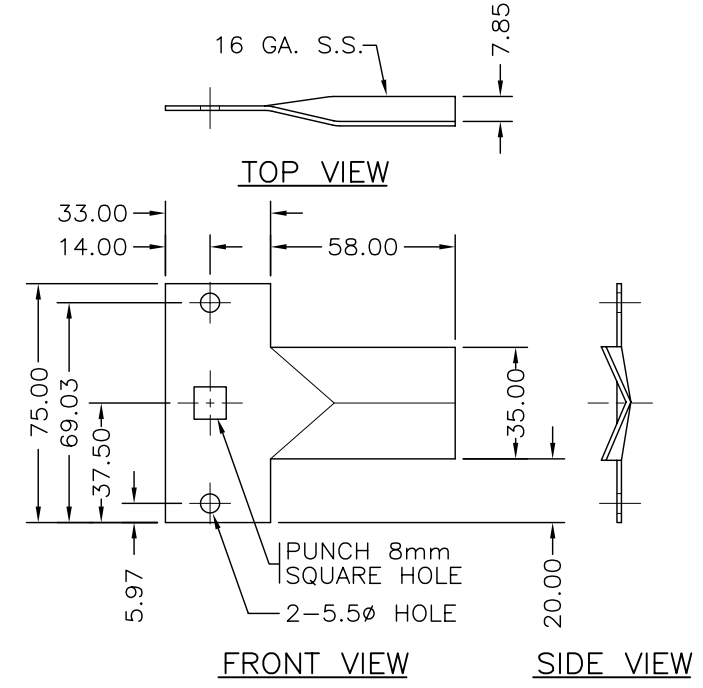

ITEM 12C
(DOOR RAIL PIVOT BRACKET)

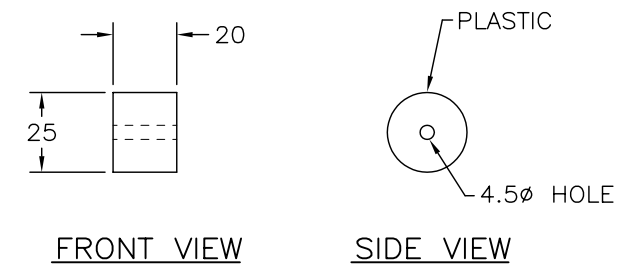

ITEM 12I
(PLASTIC WHEEL)

A DIMENSIONS FOR REFERENCE ONLY
MANUFACTURER TO VERIFY FOR PROPER FIT

100A-120/240V SERVICE/DISTRIBUTION PANEL
DETAILS