


NUT AND STAR WASHER
BETWEEN PANEL ENCLOSURE
AND PLATE
(TYPICAL 4 LOCATIONS)

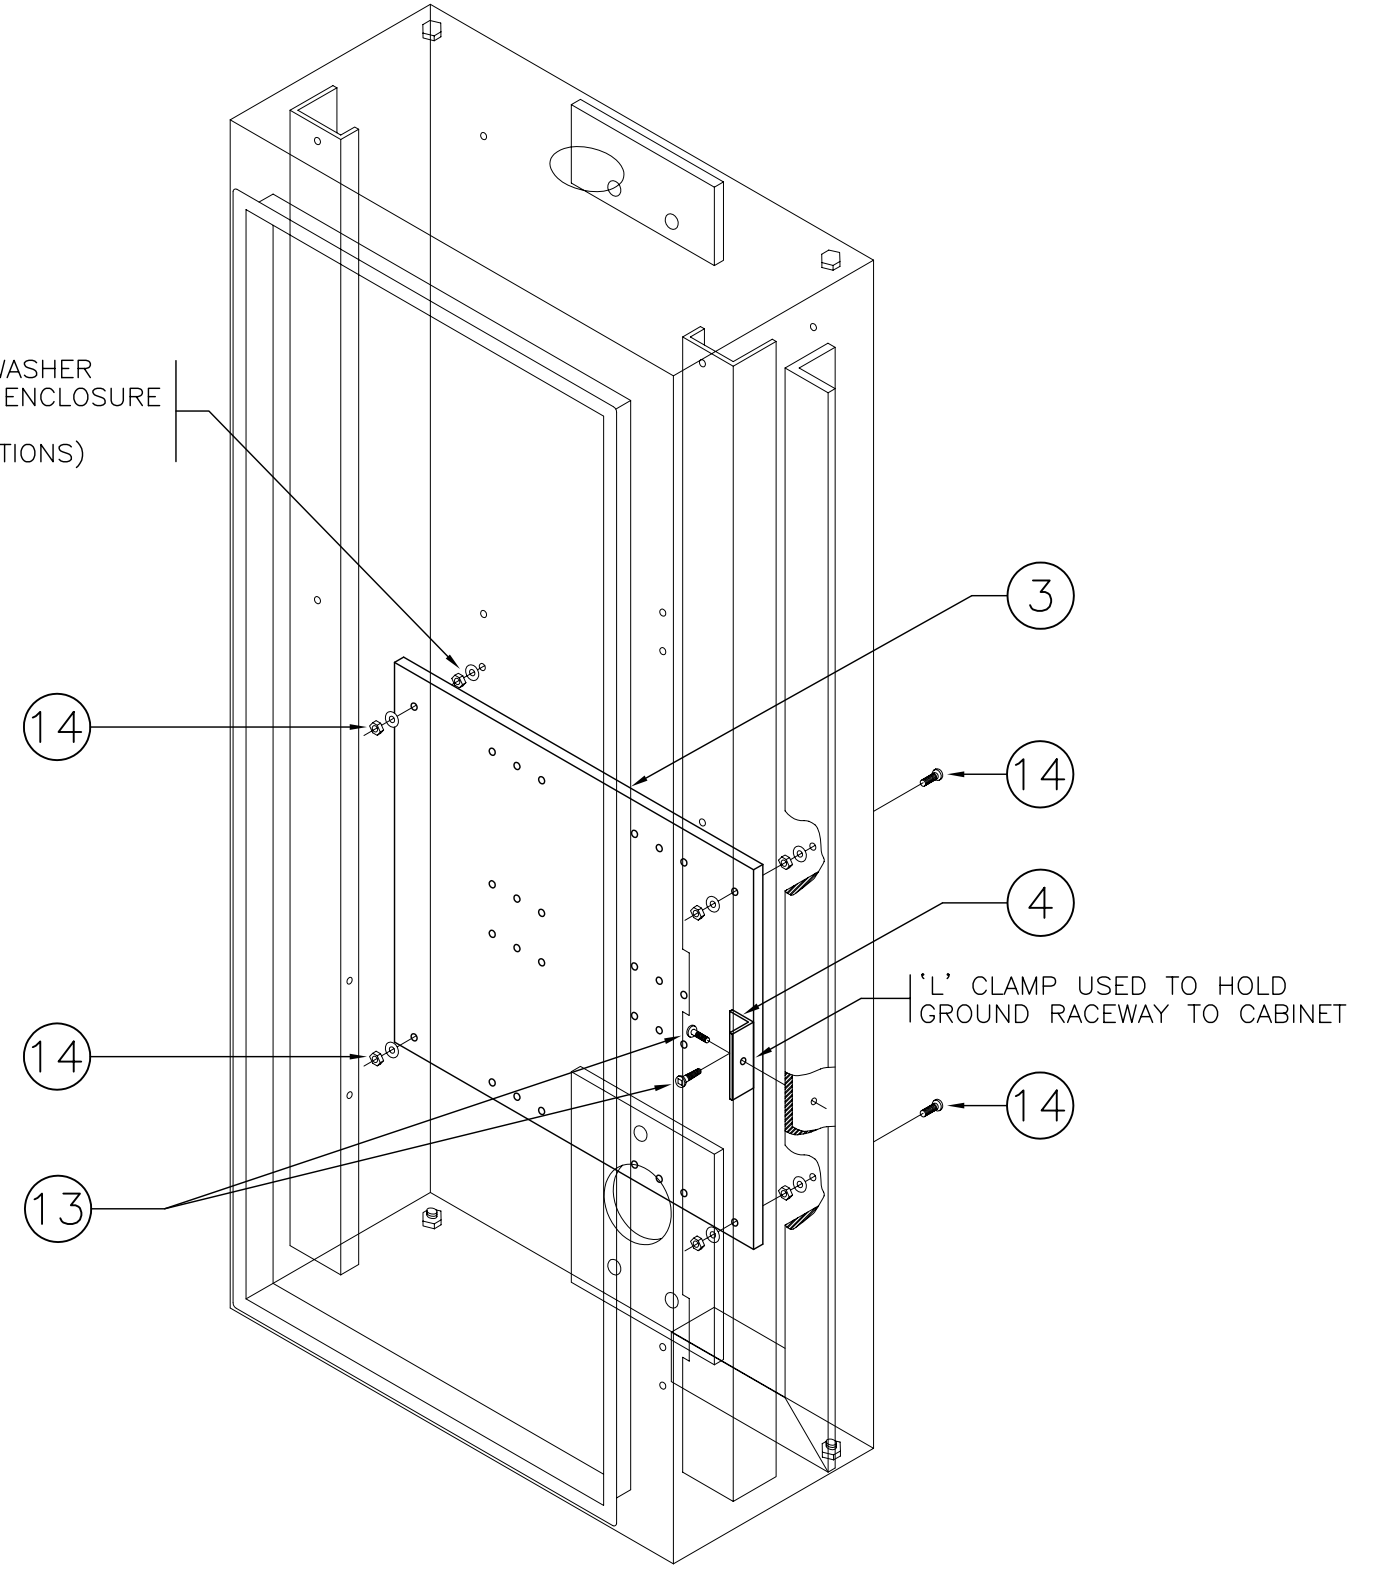

ASSEMBLY VIEW

SEE DRAWING MS401.1 FOR NOTES

NOT TO SCALE

100A-120/240V SERVICE/DISTRIBUTION PANEL
DETAILS