




TOP VIEW
1:4

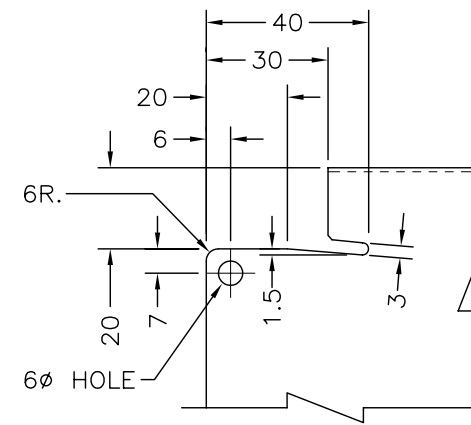

DETAIL A
1:2

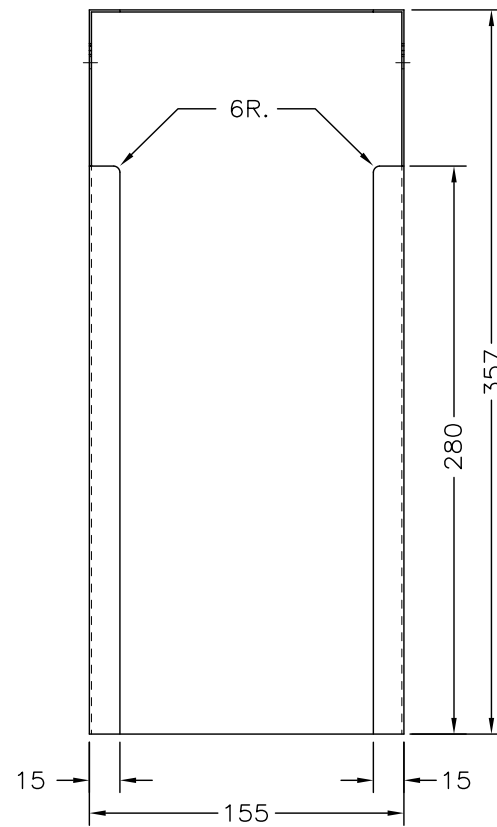

FRONT VIEW
1:4

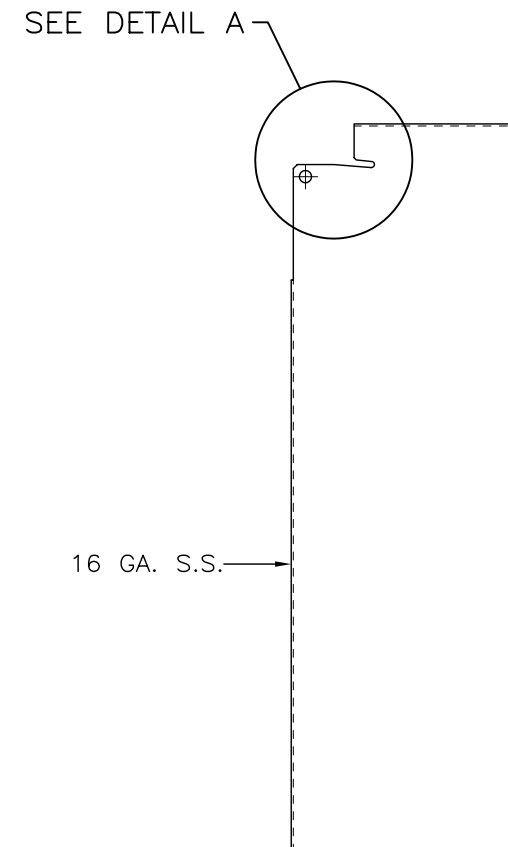

SIDE VIEW
1:4

ITEM 1
(PANEL ENCLOSURE)

SEE DRAWING MS402.1 FOR NOTES



DIMENSIONS FOR REFERENCE ONLY
MANUFACTURER TO VERIFY FOR PROPER FIT

100A-120/240V SERVICE DISCONNECT PANEL
DETAILS