



TOP VIEW

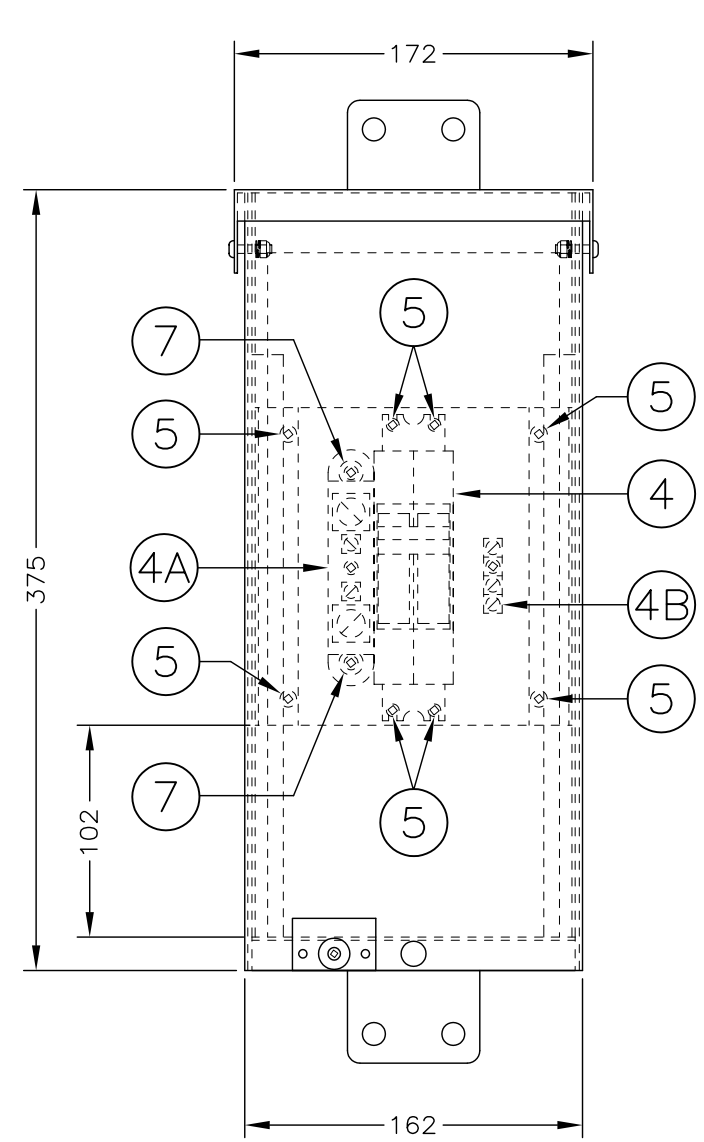

FRONT VIEW

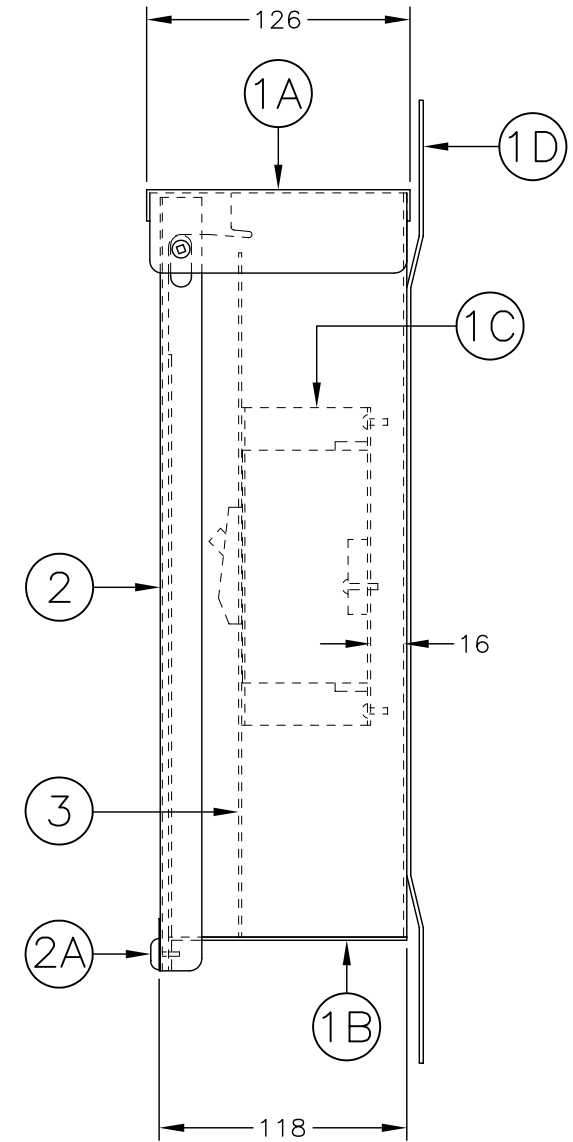

SIDE VIEW

PANEL

SEE DRAWING MS402.1 FOR NOTES

SCALE 1:4



DIMENSIONS FOR REFERENCE ONLY
MANUFACTURER TO VERIFY FOR PROPER FIT

100A-120/240V SERVICE DISCONNECT PANEL
DETAILS