


ITEM 1A  
(SMALL REINFORCING PLATE)

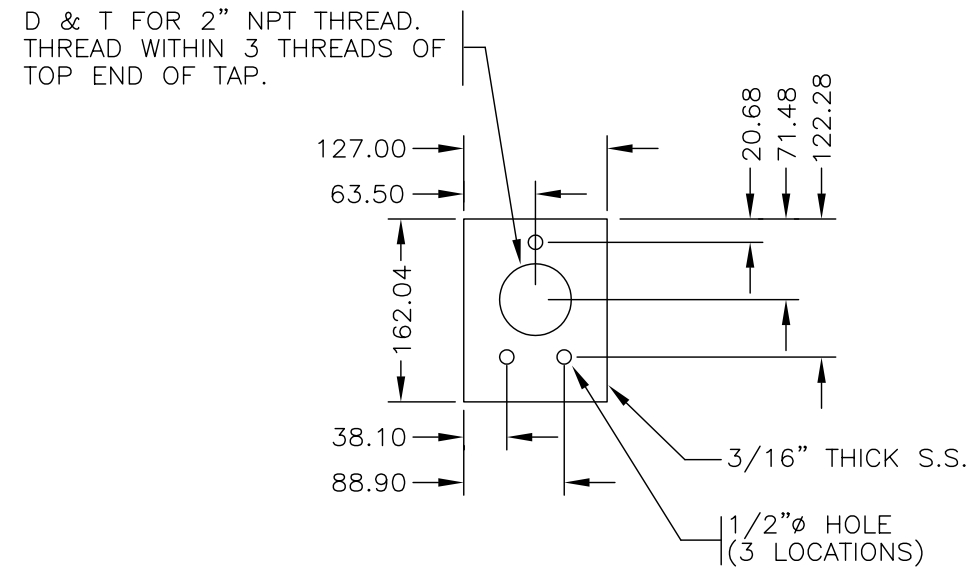

ITEM 1B  
(LARGE REINFORCING PLATE)

SEE DRAWING MS403.1 FOR NOTES

SCALE 1:7.5



DIMENSIONS FOR REFERENCE ONLY  
MANUFACTURER TO VERIFY FOR PROPER FIT

100A-120/208V SERVICE/DISTRIBUTION PANEL  
DETAILS