



ITEM 12E  
(TOP DOOR HINGE - CABINET MOUNT)

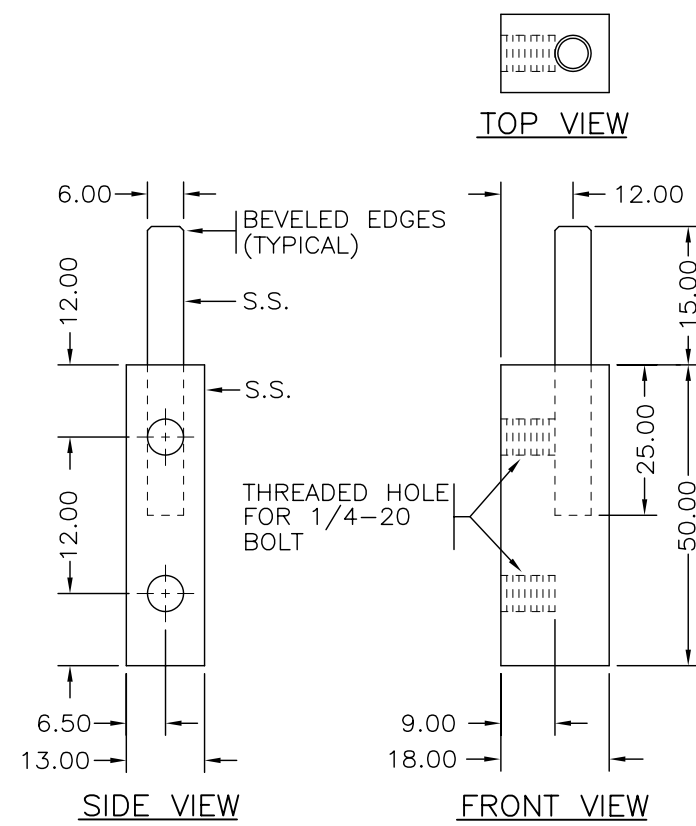

ITEM 12F  
(BOTTOM DOOR HINGE - CABINET MOUNT)

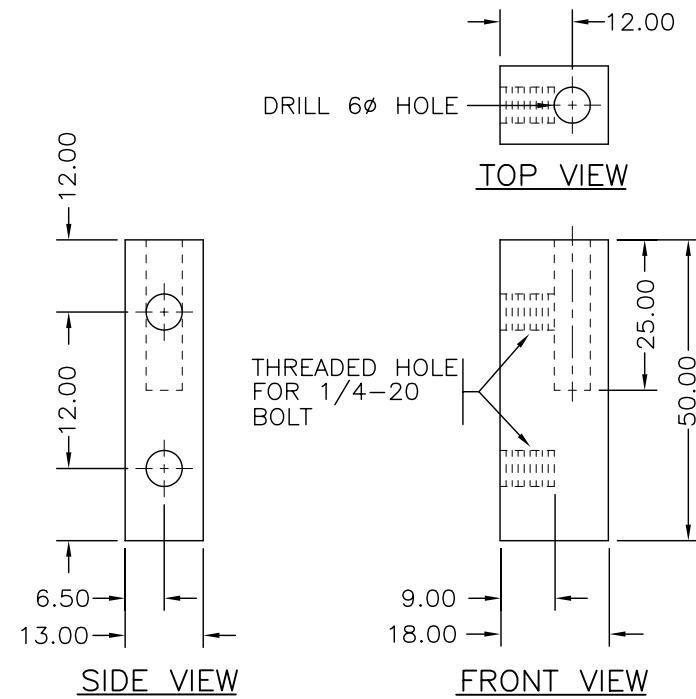

ITEM 12G  
(DOOR HINGE - DOOR MOUNT)

SEE DRAWING MS403.1 FOR NOTES

SCALE 1:2.5



DIMENSIONS FOR REFERENCE ONLY  
MANUFACTURER TO VERIFY FOR PROPER FIT

100A-120/208V SERVICE/DISTRIBUTION PANEL  
DETAILS