




BC Identity Logo will be supplied to approved manufacturers by MoT

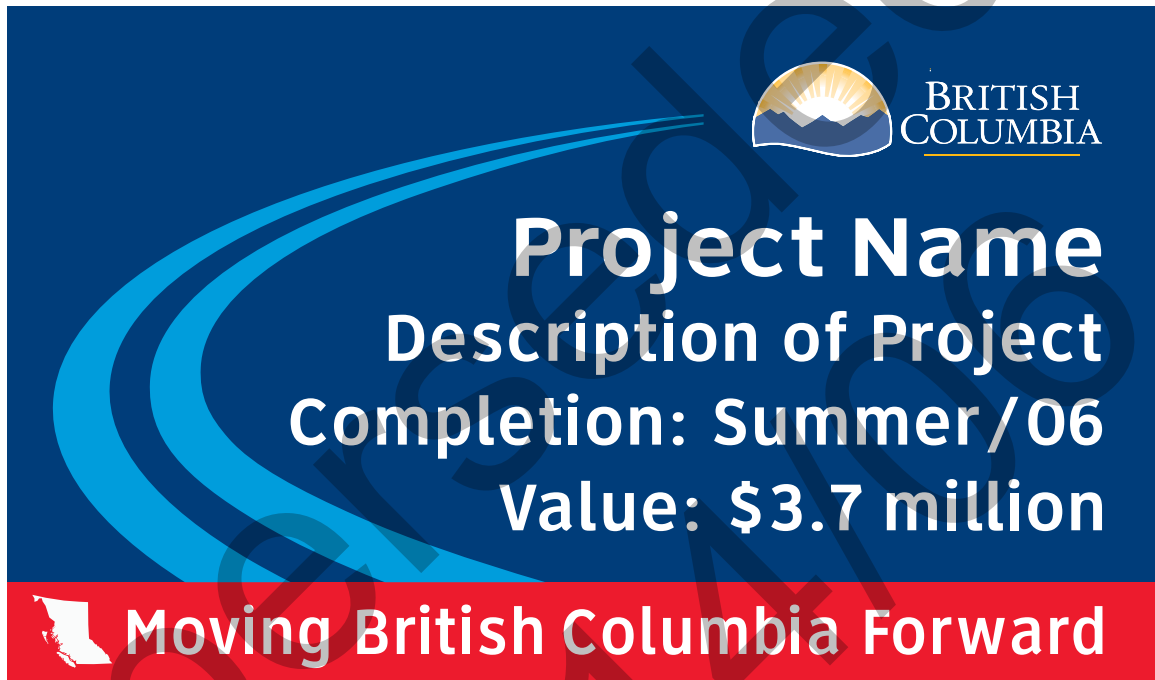

Project name: ClearviewHwy6B, 15cm - 15 characters maximum
Project description: ClearviewHwy4B, 12cm - 25 characters maximum
Signs must be fully reflective (ASTM Level 1)

- 3200 series 3M Engineer grade reflective sheeting 3275 Blue. Or equivalent, ASTM level 1 Dark Blue Background
3200 series 3M Engineer grade reflective sheeting 3272 Blue. Or equivalent, ASTM level 1 Red Background
Calon Vinyl, Ocean Blue or equivalent Light blue Graphic
3200 series 3M Engineer grade reflective sheeting 3290 White. Or equivalent, ASTM level 1 White Graphics


Restricted use

Only to be manufactured with written permission from Manager of the Provincial Sign Program - Contact: Ross McLean (250) 314-6173

Table with 7 columns: SIGN ITEM #, DIMENSIONS (W x H) (mm), REFLECTIVITY, SUBSTRATE / SIGN BLANK #, SCALE RATIO, COLOUR (BACKGROUND, BORDER \ MESSAGE). Row 1: C-035, 3050 x 1780, ASTM Level 1, 8mm MDO Plywood, 20, Blu, Red, Various

Fabrication Page

N.T.S.

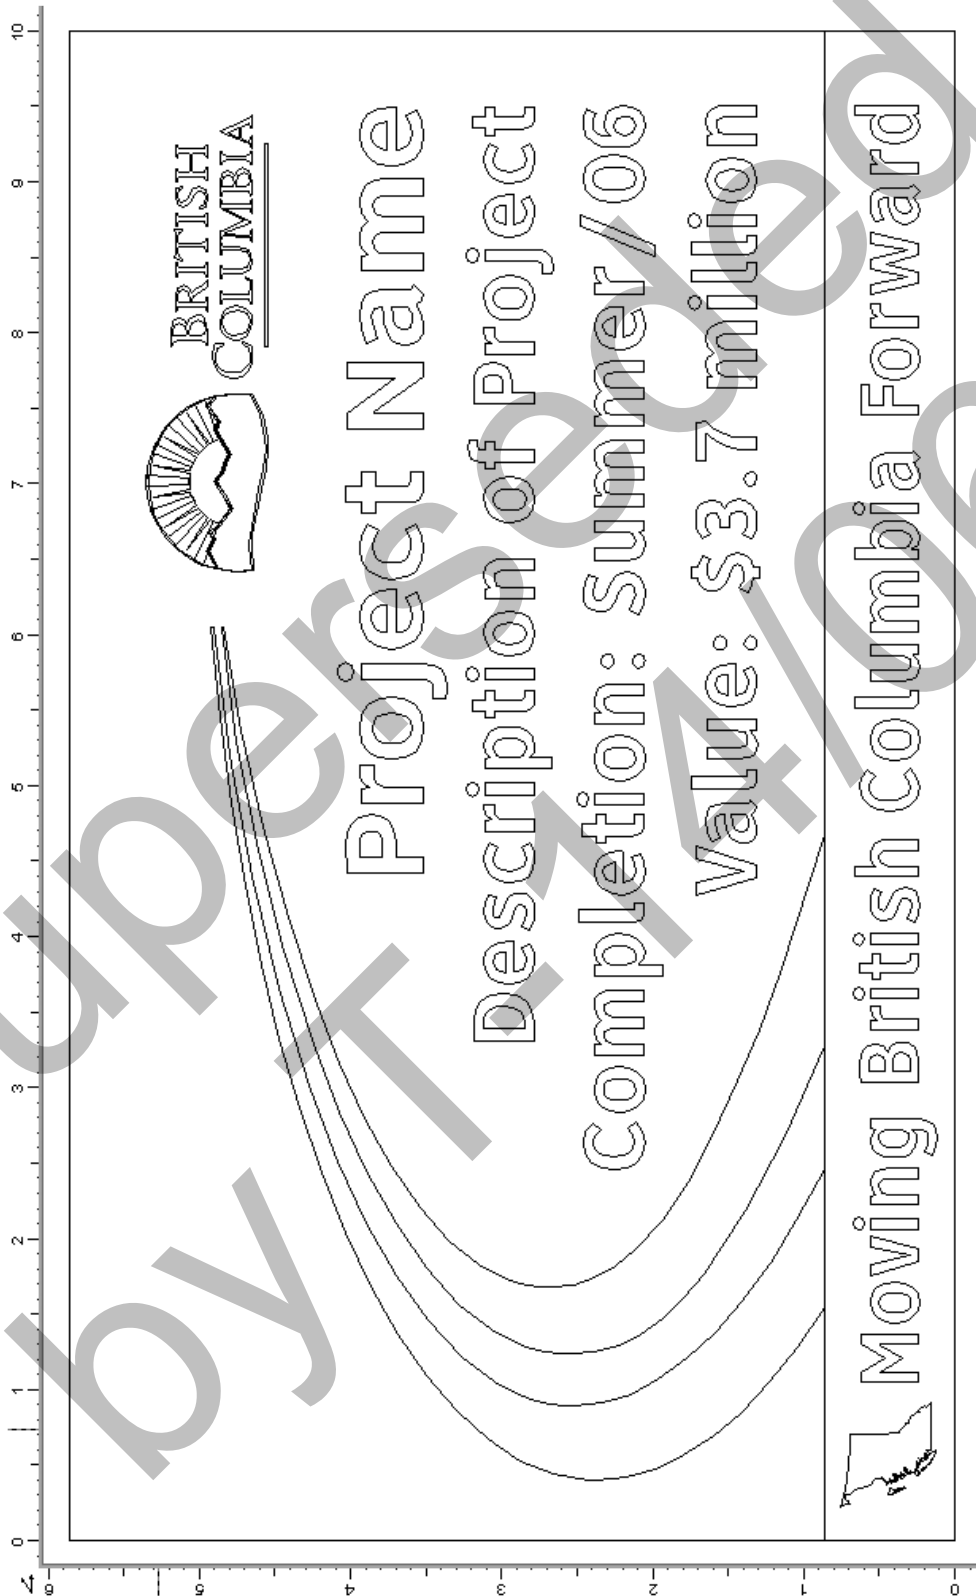



BC Identity Logo will be supplied to approved manufacturers by MoT



Moving BC forward: Clearview Hwy 6B, 12.5cm
End of Project: Clearview Hwy 6B, 12.5cm
Signs must be fully reflective (ASTM Level 1)

■ 3200 series 3M Engineer grade reflective sheeting 3275 Blue. Or equivalent, ASTM level 1 **Dark Blue Background**

■ 3200 series 3M Engineer grade reflective sheeting 3272 Blue. Or equivalent, ASTM level 1 **Red Background**

■ Calon Vinyl, Ocean Blue or equivalent **Light blue Graphic**

□ 3200 series 3M Engineer grade reflective sheeting 3290 White. Or equivalent, ASTM level 1 **White Graphics**

****Restricted use****

**Only to be manufactured with written permission from
Manager of the Provincial Sign Program - Contact: Ross McLean (250) 314-6173**

SIGN ITEM #	DIMENSIONS (W x H) (mm)	REFLECTIVITY	SUBSTRATE / SIGN BLANK #	SCALE RATIO	COLOUR	
					BACKGROUND	BORDER \ MESSAGE
C-035EOP	2440 x 1220	ASTM Level 1	8mm MDO Plywood	16	Blu, Red	Various

