


PROJECT: PARKWAY ESSO	TPC: 29.906 m	BOREHOLE NO: BH12
LOCATION: 2011 DOLLARTON HWY, N.VANCOUVER, B.C.	GRADE: 29.987 m	JOB NO: 10-1951
CLIENT: IMPERIAL OIL PRODUCTS DIVISION	COMPLETION DATE: 94/05/27	DRILL: BECKER HAMMER
SAMPLE TYPE <input type="checkbox"/> OTHER <input checked="" type="checkbox"/> SHELBY <input checked="" type="checkbox"/> SPLIT SPOON <input type="checkbox"/> CORE <input type="checkbox"/> DISTURBED <input type="checkbox"/> NO RECOVERY		

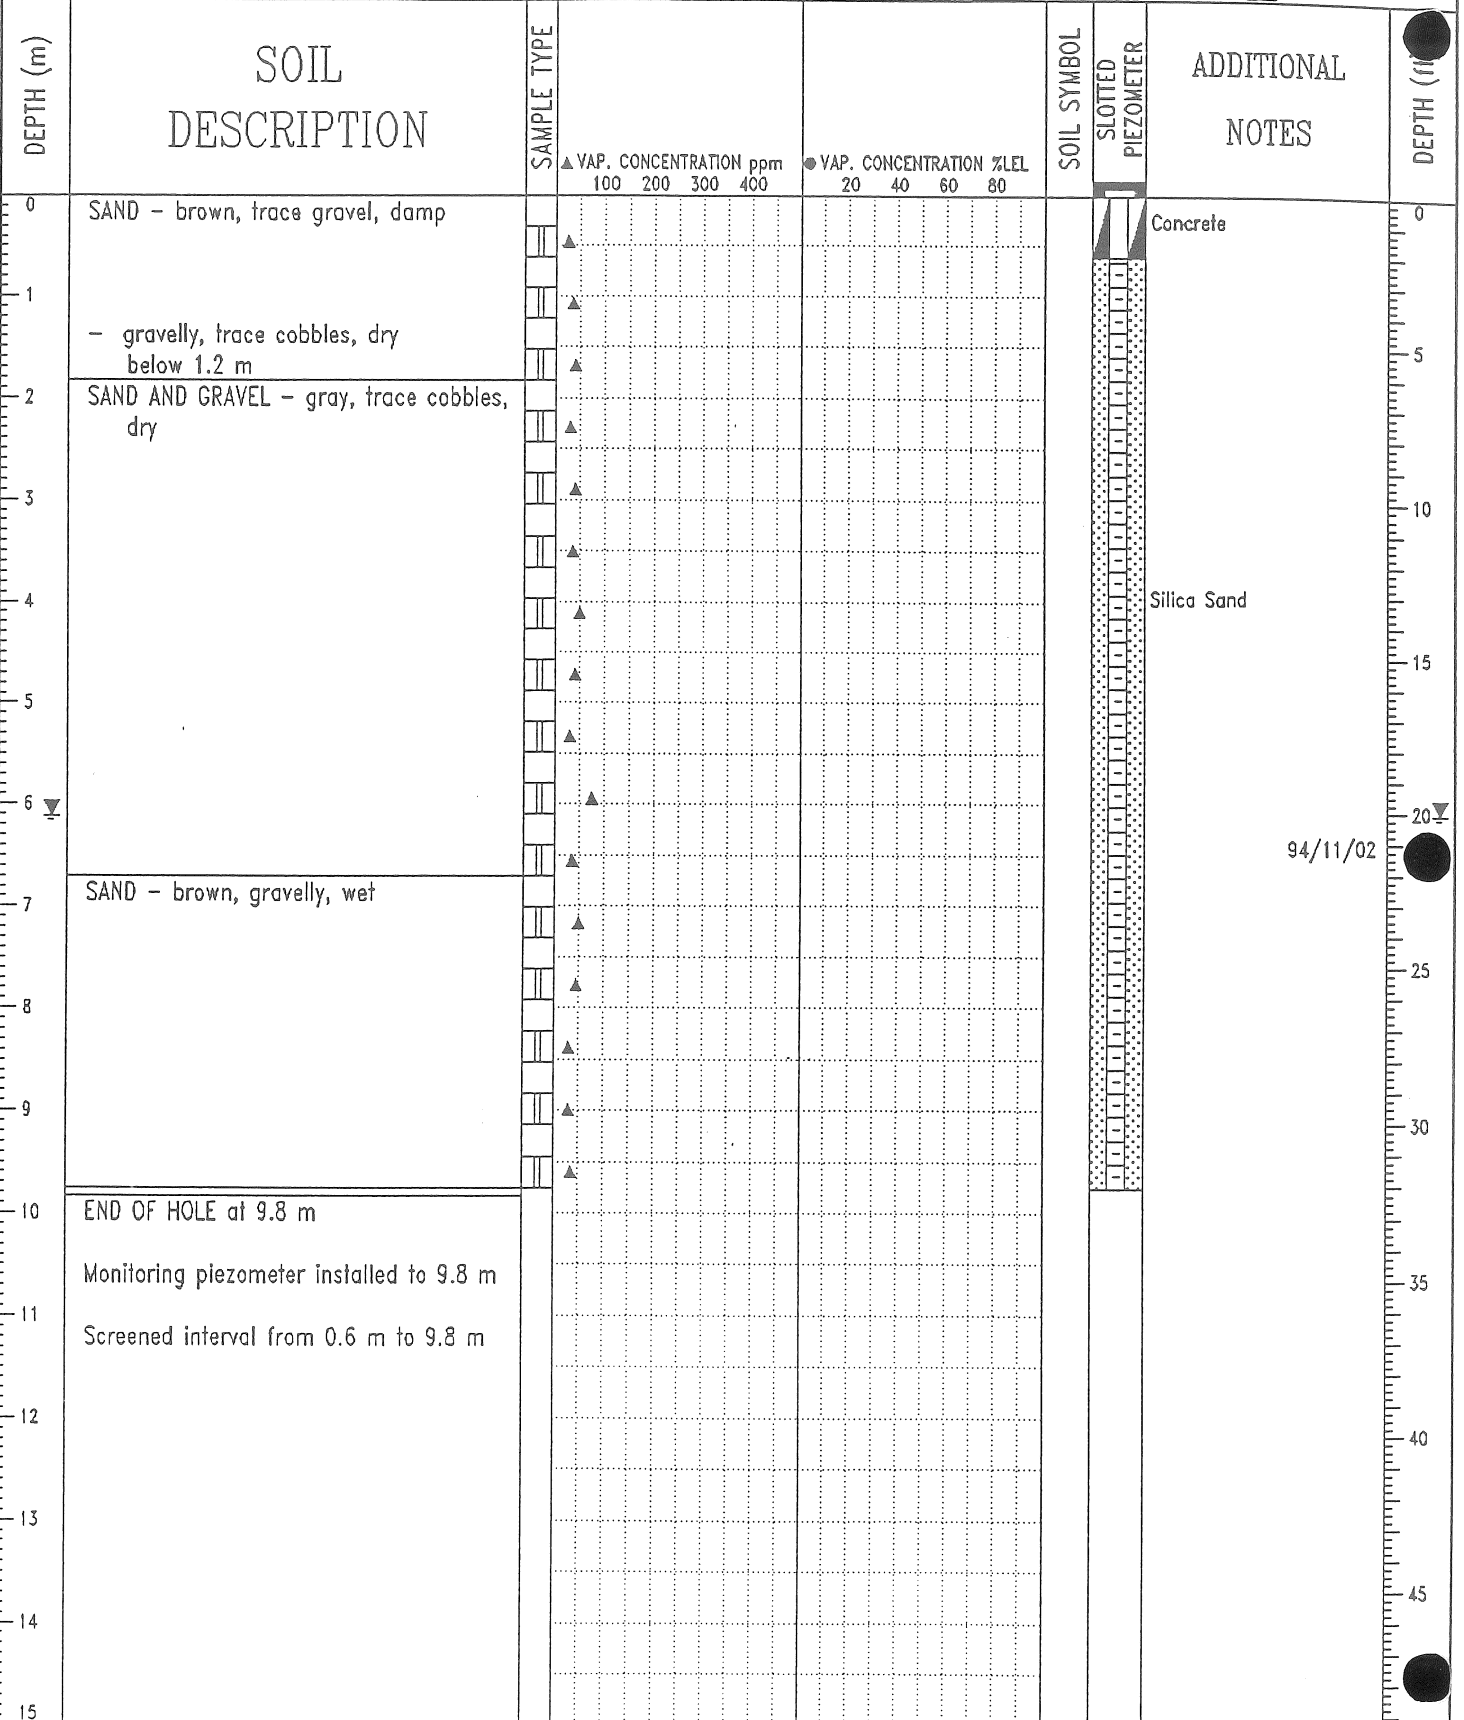

94/11/02

O'Connor Associates
Vancouver, B.C.

LOGGED BY: BC
REVIEWED BY: DL
DRAWING NO: A-7