


LOG OF BOREHOLE NO. 998-1010-600

JOB NUMBER: 998-1010

CLIENT: Magic Construction Co. Ltd

SITE LOCATION: Surrey, BC

SAMPLE TYPE	<input checked="" type="checkbox"/> DISTURBED	<input checked="" type="checkbox"/> SPT	<input checked="" type="checkbox"/> ENVIRONMENTAL	<input type="checkbox"/> A-CASING	<input type="checkbox"/> SHELBY TUBE	<input type="checkbox"/> SOLID STEM
BACKFILL TYPE	<input checked="" type="checkbox"/> BENTONITE	<input type="checkbox"/> PEA GRAVEL	<input type="checkbox"/> SLOUGH	<input type="checkbox"/> GROUT	<input type="checkbox"/> DRILL CUTTINGS	<input type="checkbox"/> SILICA SAND

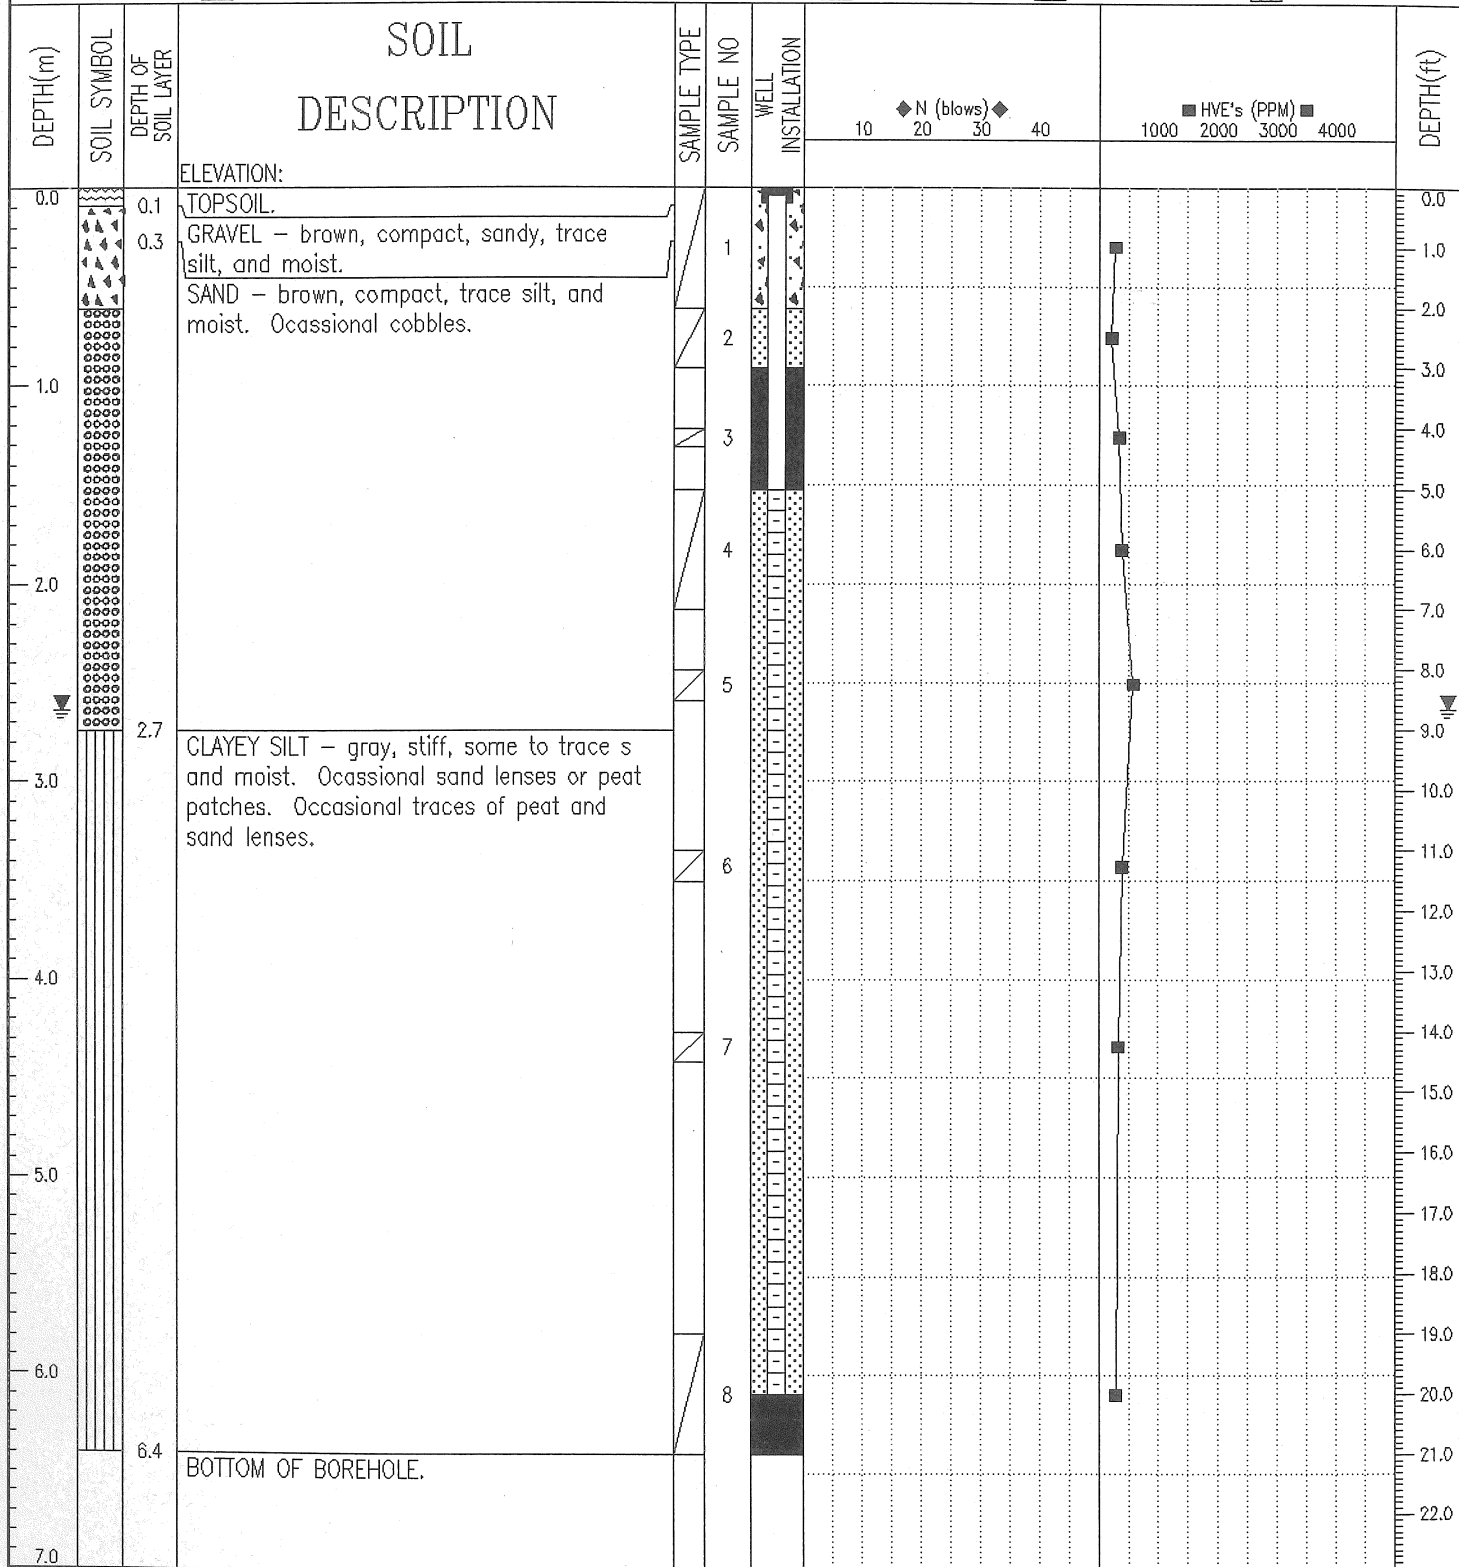

LOGGED BY: CL	TRANSCRIBED BY: RW	COMPLETION DATE: 04/01/99	EQUIPMENT: Mobile B-59
Terra Engineering Ltd. (Vancouver, B.C.)		COORDINATES: N 0 0' 0" W 0 0' 0"	Page 1 of 1