


NUT AND STAR WASHER
BETWEEN PANEL ENCLOSURE
AND LOAD CENTER
(TYPICAL 4 LOCATIONS)

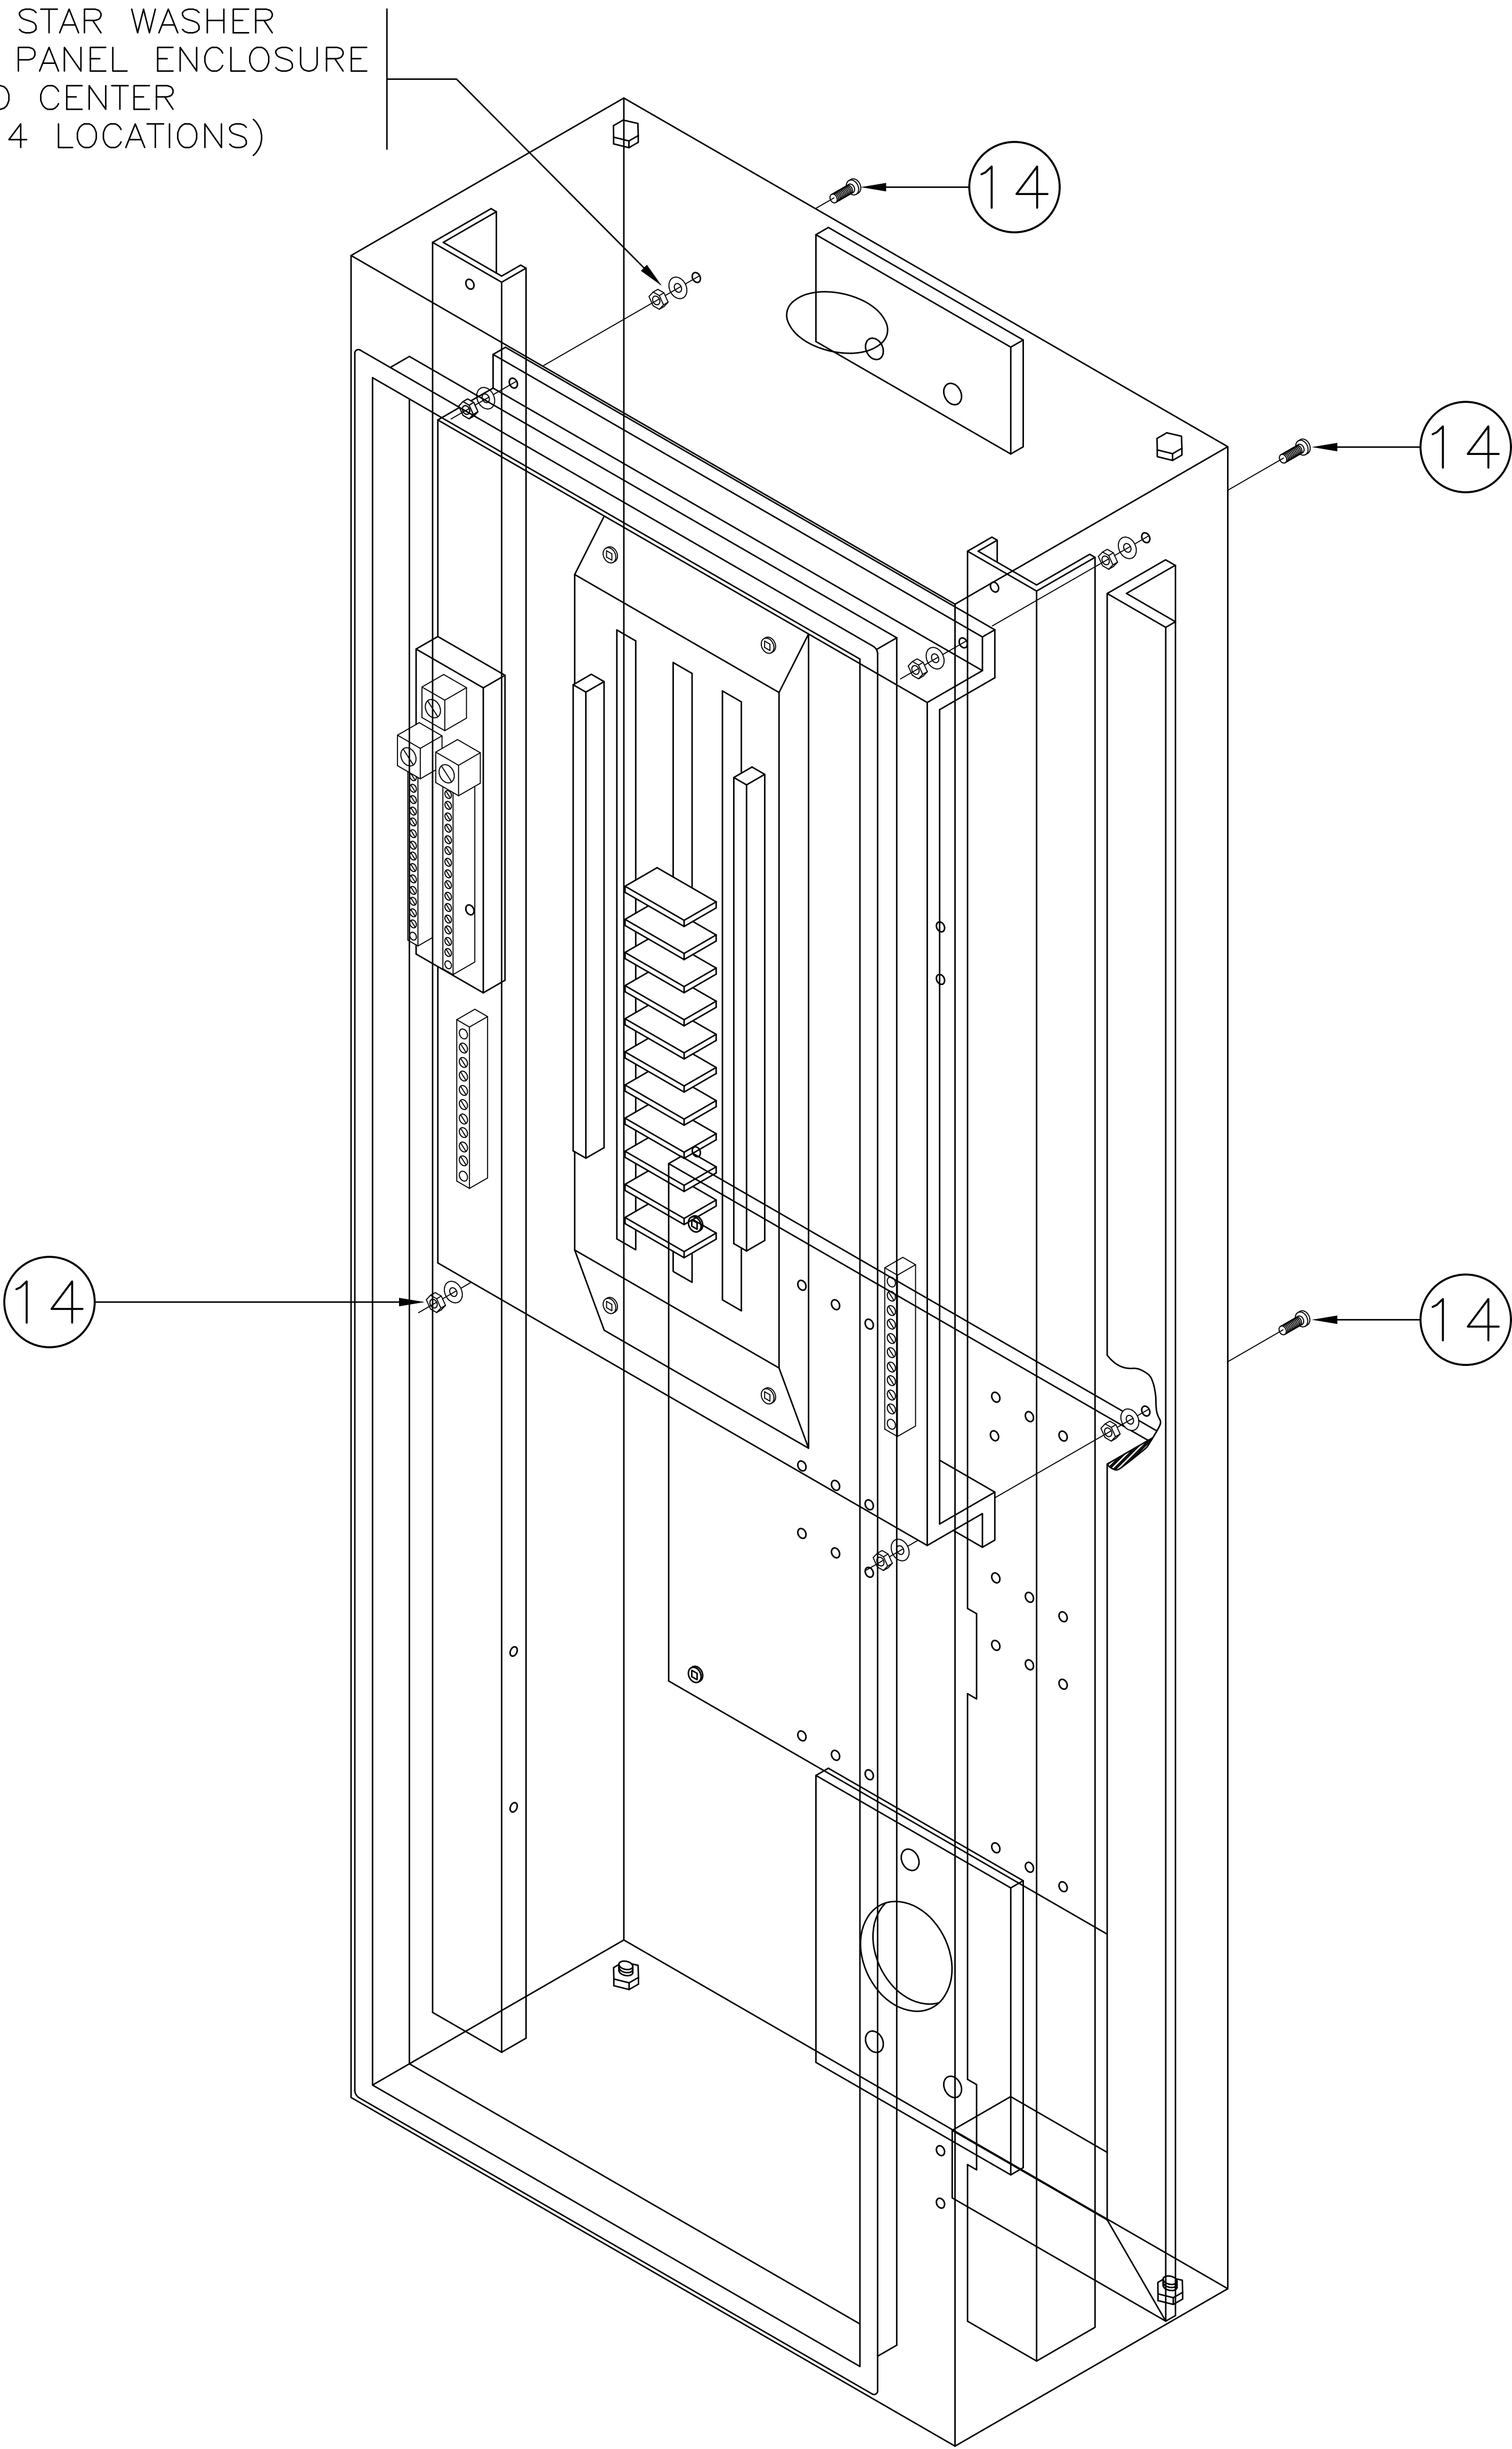

ASSEMBLY VIEW

SEE DRAWING MS403.1 FOR NOTES

NOT TO SCALE

No.	Revision	Date
F		
E		
D		
C		
B		
A		

100A–120/208V SERVICE/DISTRIBUTION PANEL DETAILS		
	BRITISH COLUMBIA	Ministry of Transportation and Highways
		SPECIFICATION DRAWING No. MS403.9