


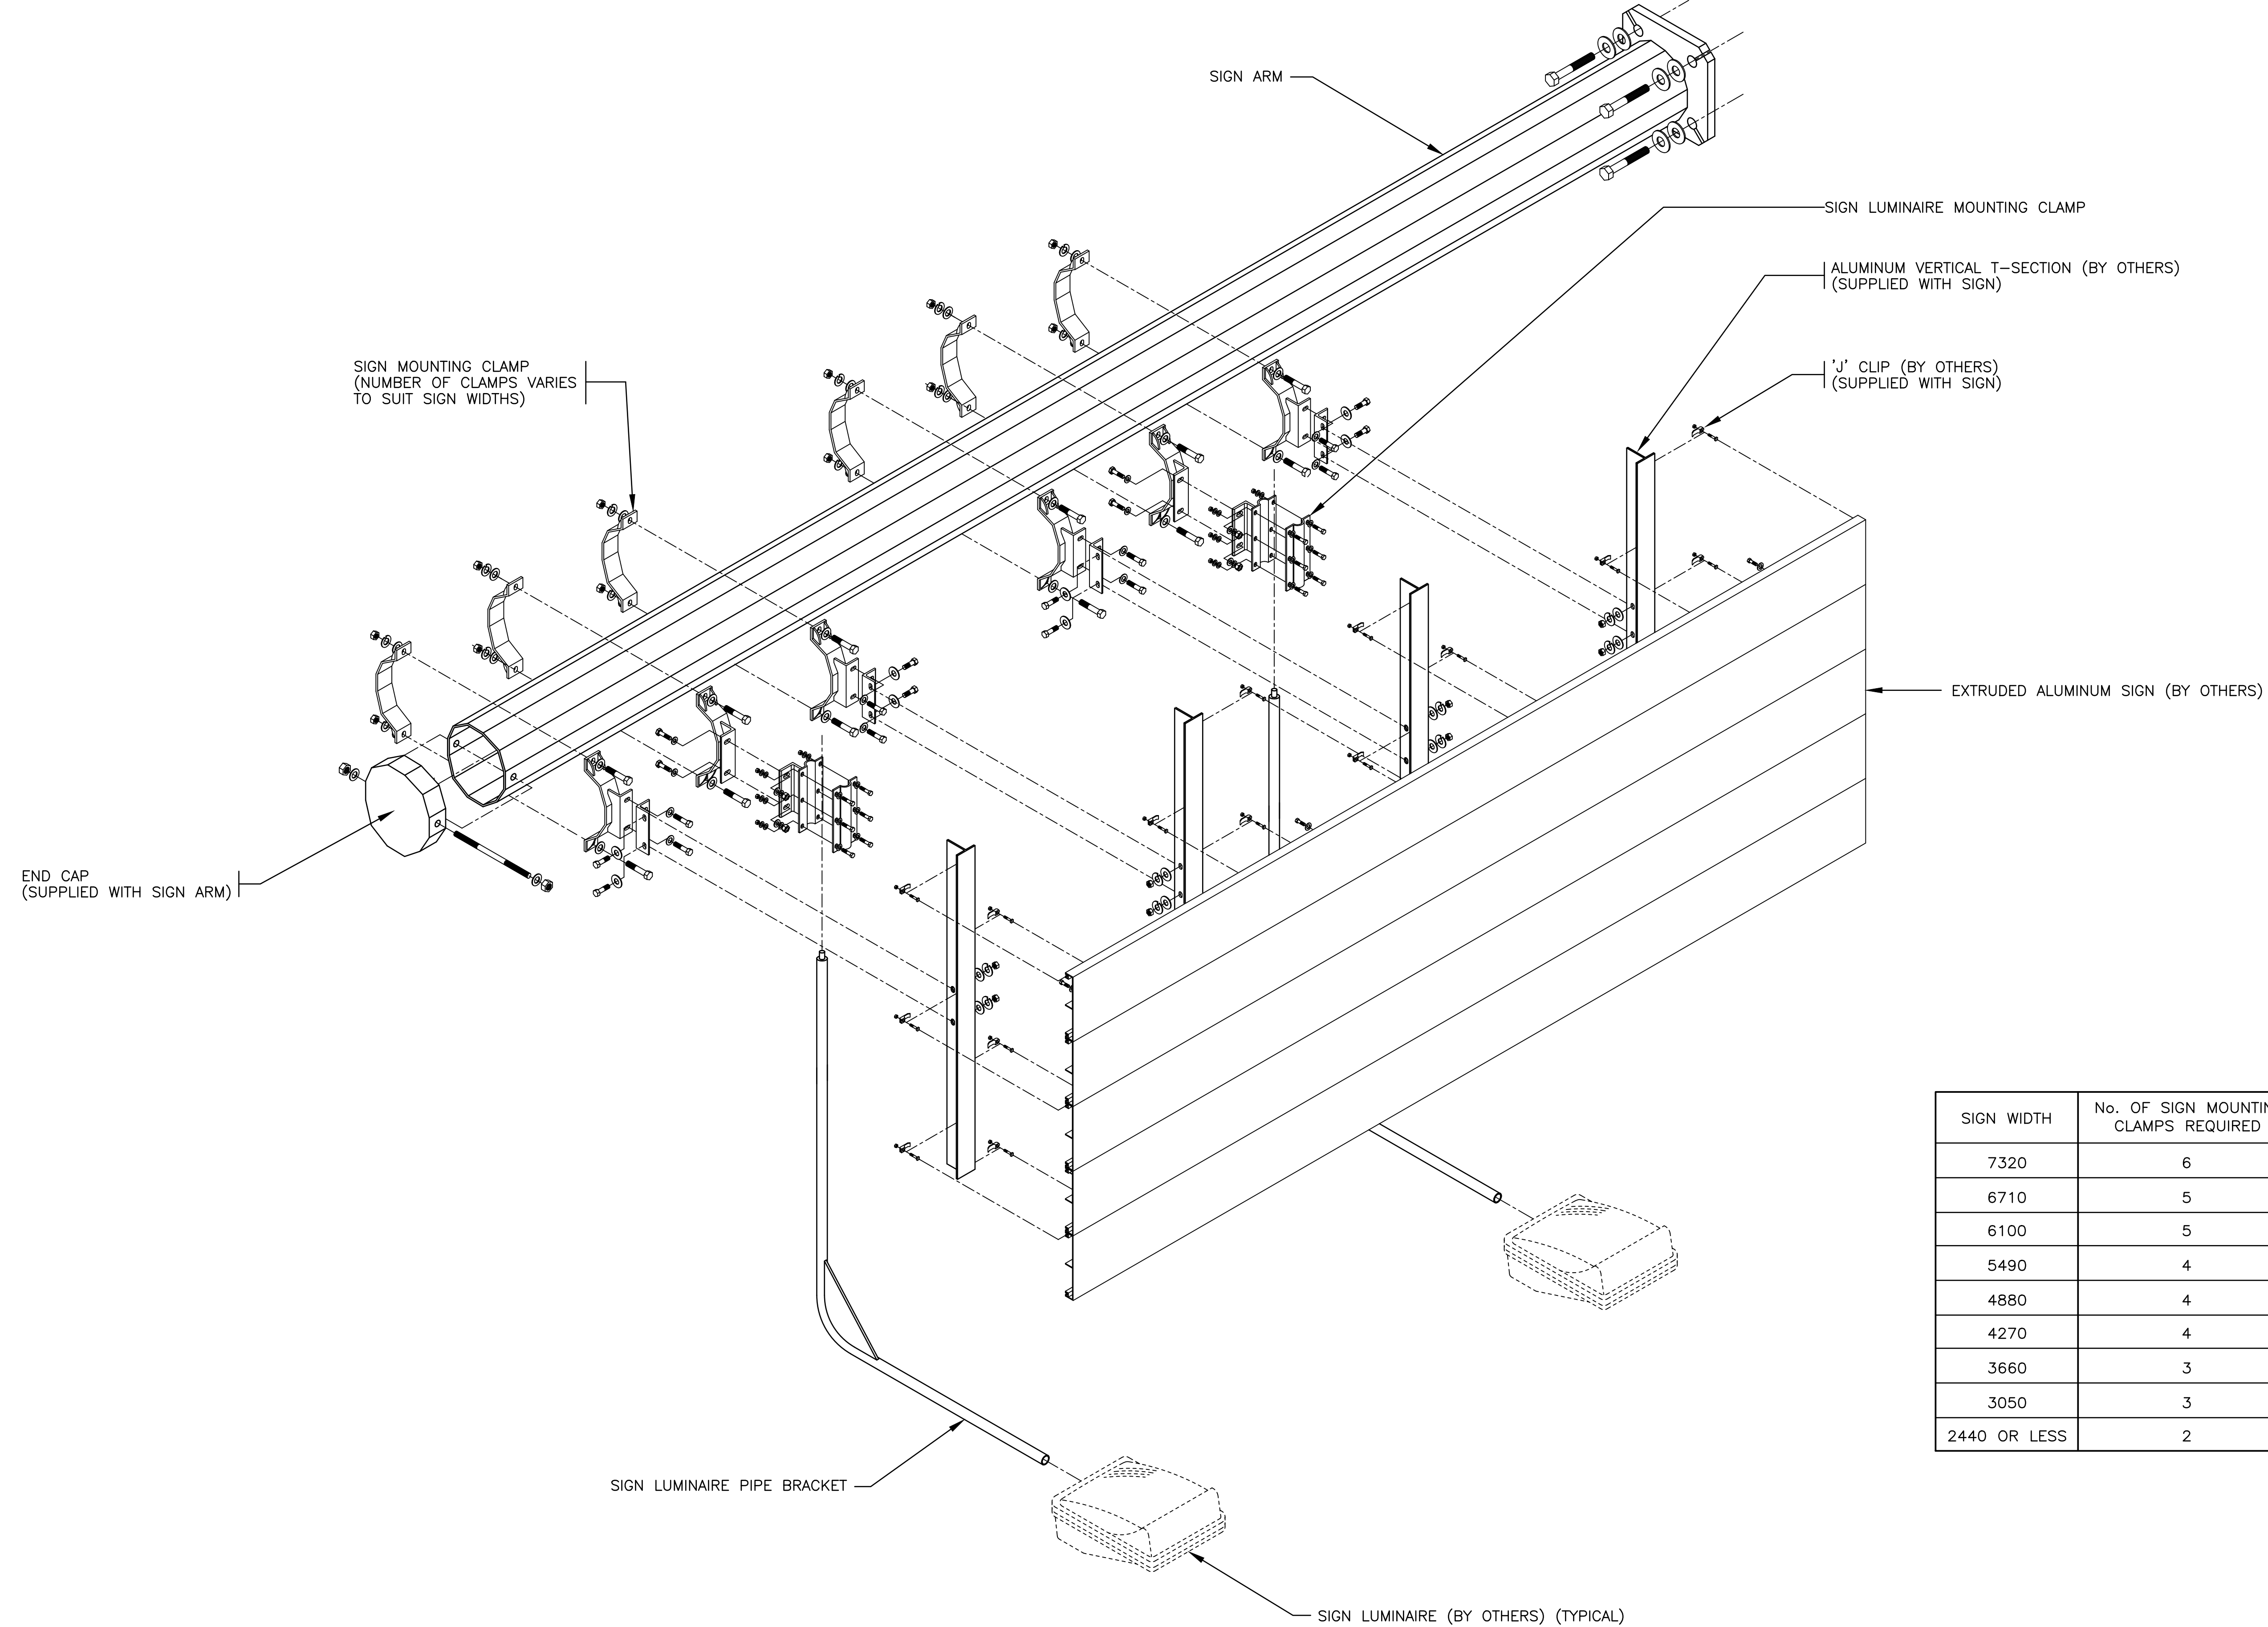

SIGN WIDTH	No. OF SIGN MOUNTING CLAMPS REQUIRED
7320	6
6710	5
6100	5
5490	4
4880	4
4270	4
3660	3
3050	3
2440 OR LESS	2

- NOTES
- SEE MATERIAL STANDARD SPECIFICATIONS CHAPTER 301 – TRAFFIC SIGNAL, LUMINAIRE, AND SIGN POLE STRUCTURES FOR ADDITIONAL INFORMATION.
 - ALL DIMENSIONS ARE IN MILLIMETRES UNLESS OTHERWISE NOTED.
 - 'SN' DENOTES MINISTRY STOCK NUMBER.

NOT TO SCALE

No.	Description	Date
J		
I		
H		
G		
F		
E		
D		
C		
B	PIPE BRACKET MOVED TO OPPOSITE SIDE OF ARM	NOV96
A	GENERAL REVISIONS	AUG96
REVISION		

SIGN MOUNTING BRACKET FOR EXTRUDED ALUMINUM SIGNS

ISOMETRIC ASSEMBLY DETAILS

 **BRITISH COLUMBIA** Ministry of Transportation and Highways

Drawing No.
MS318.1

B