


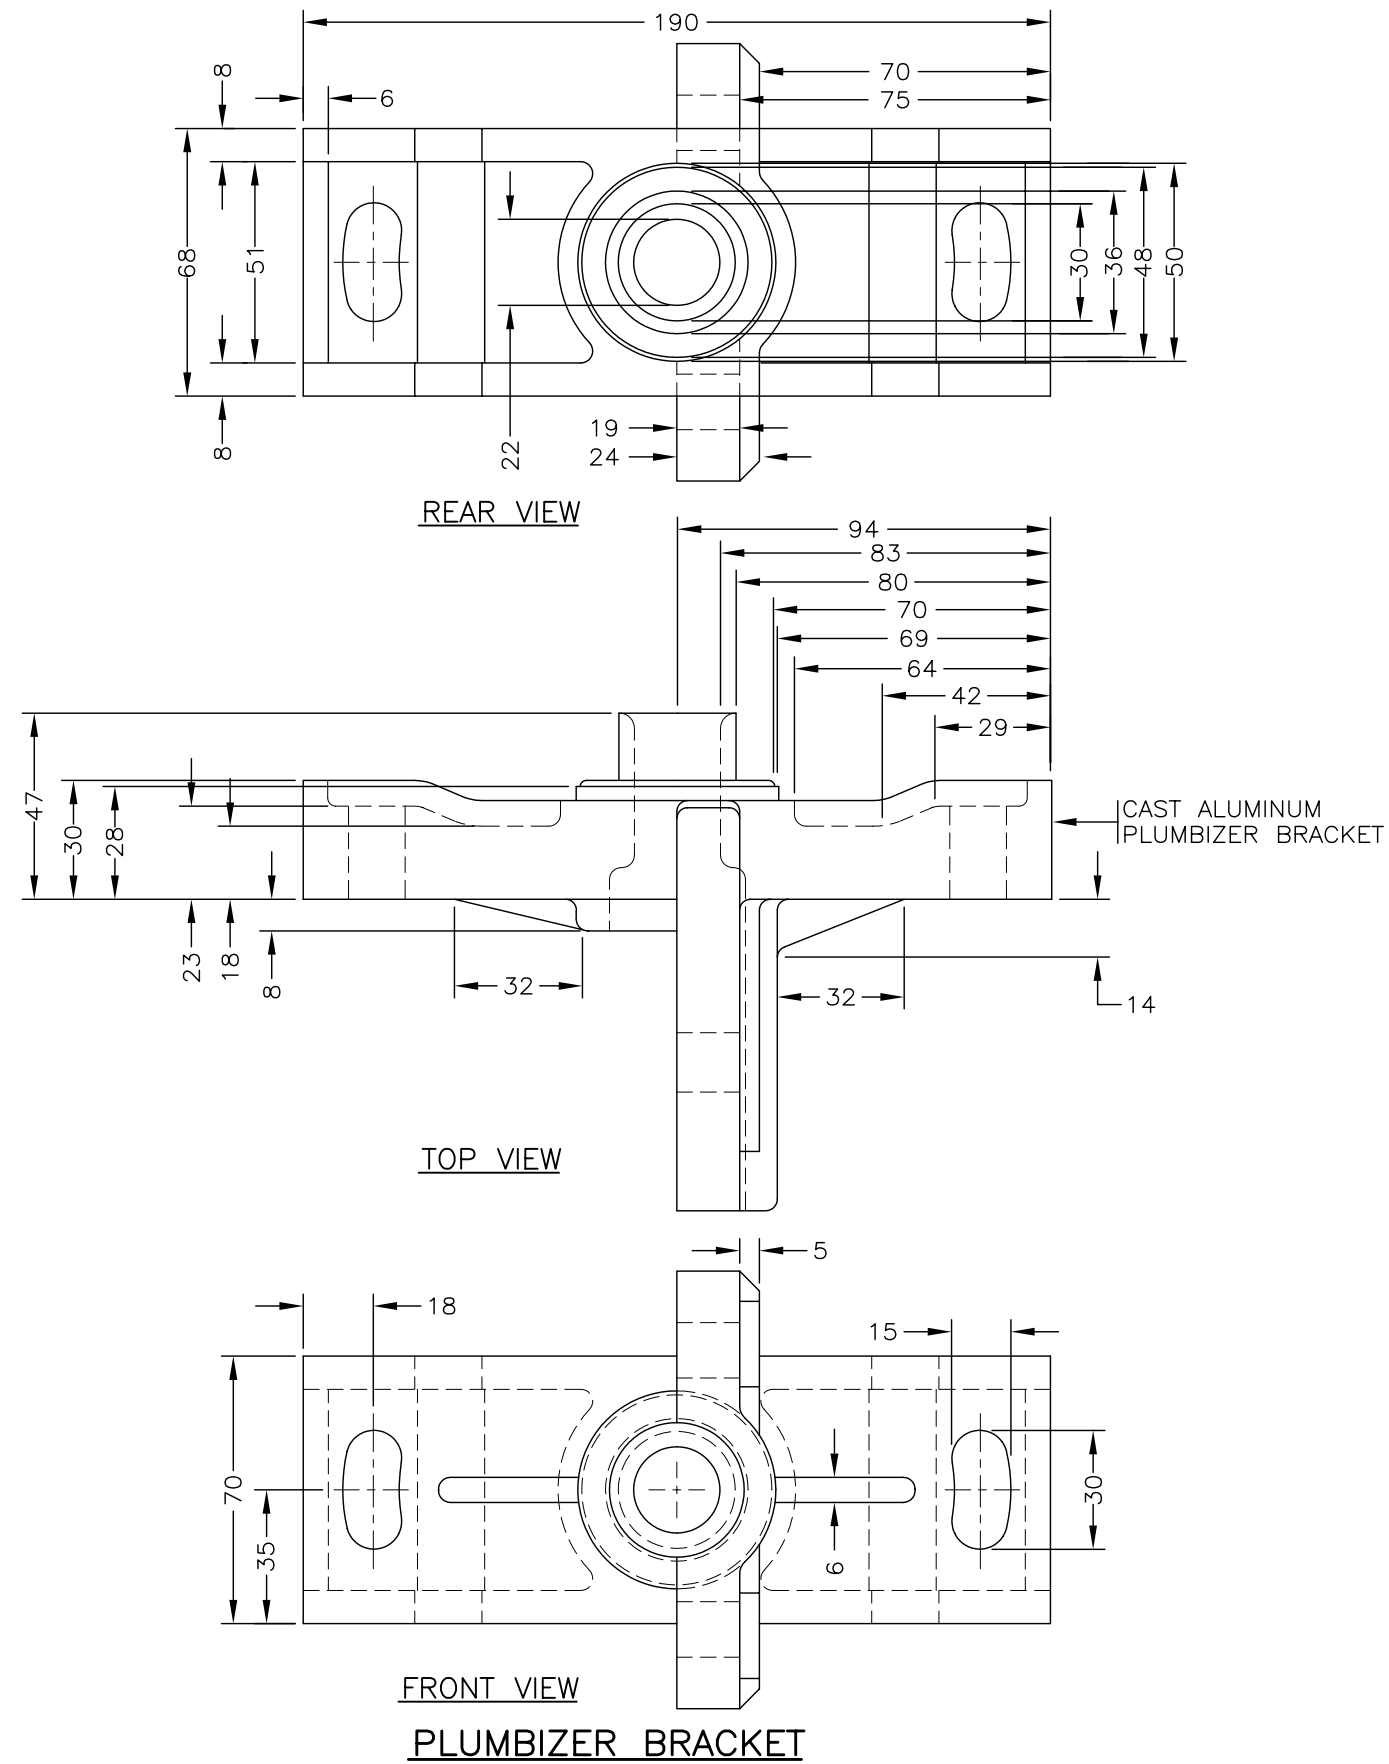

SEE DRAWING MS626.1 FOR ADDITIONAL NOTES.

NOT TO SCALE

TRAFFIC SIGNAL MOUNTING HARDWARE
MID SPAN – PLUMBIZER DETAILS

Xref ..\msbase1