




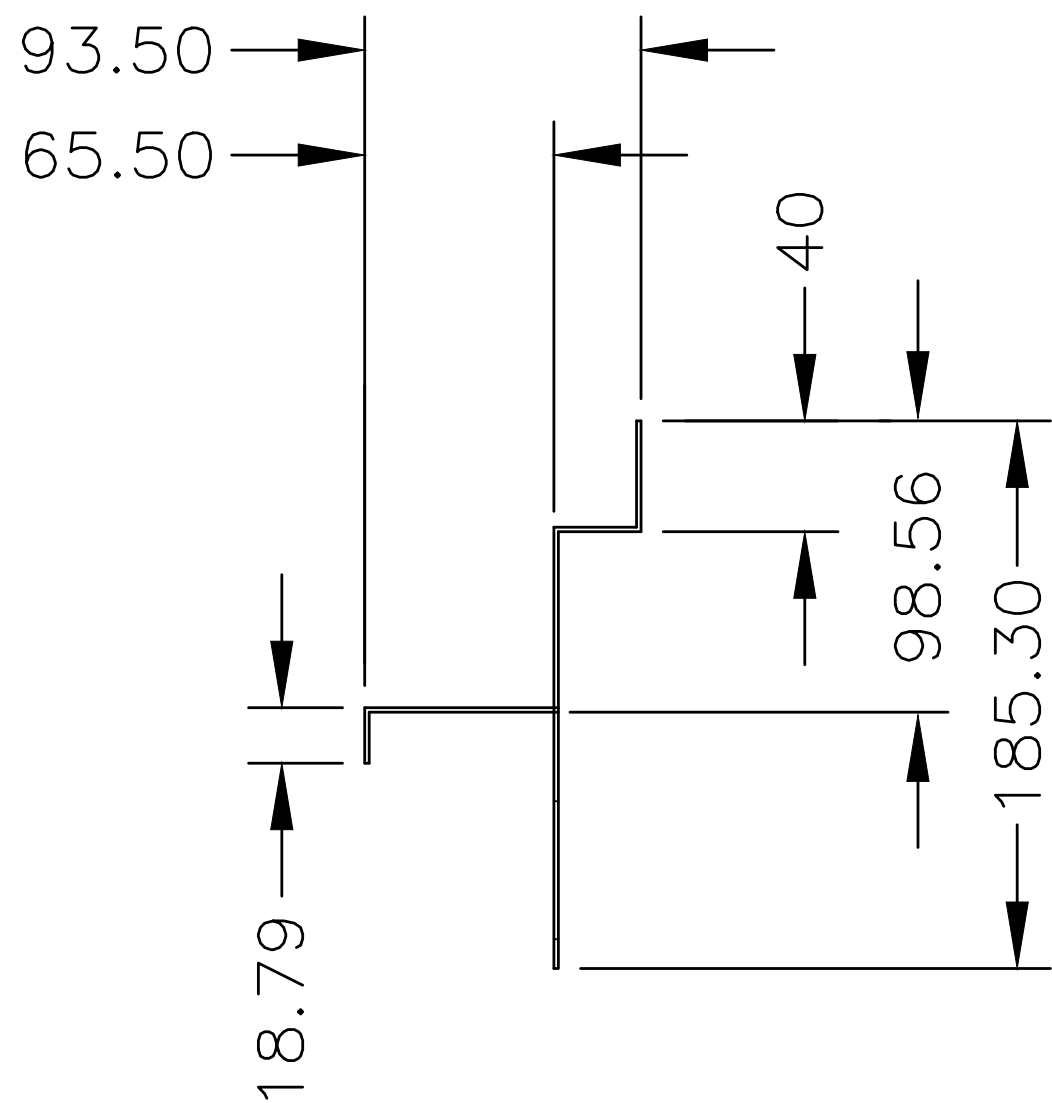

SIDE VIEW

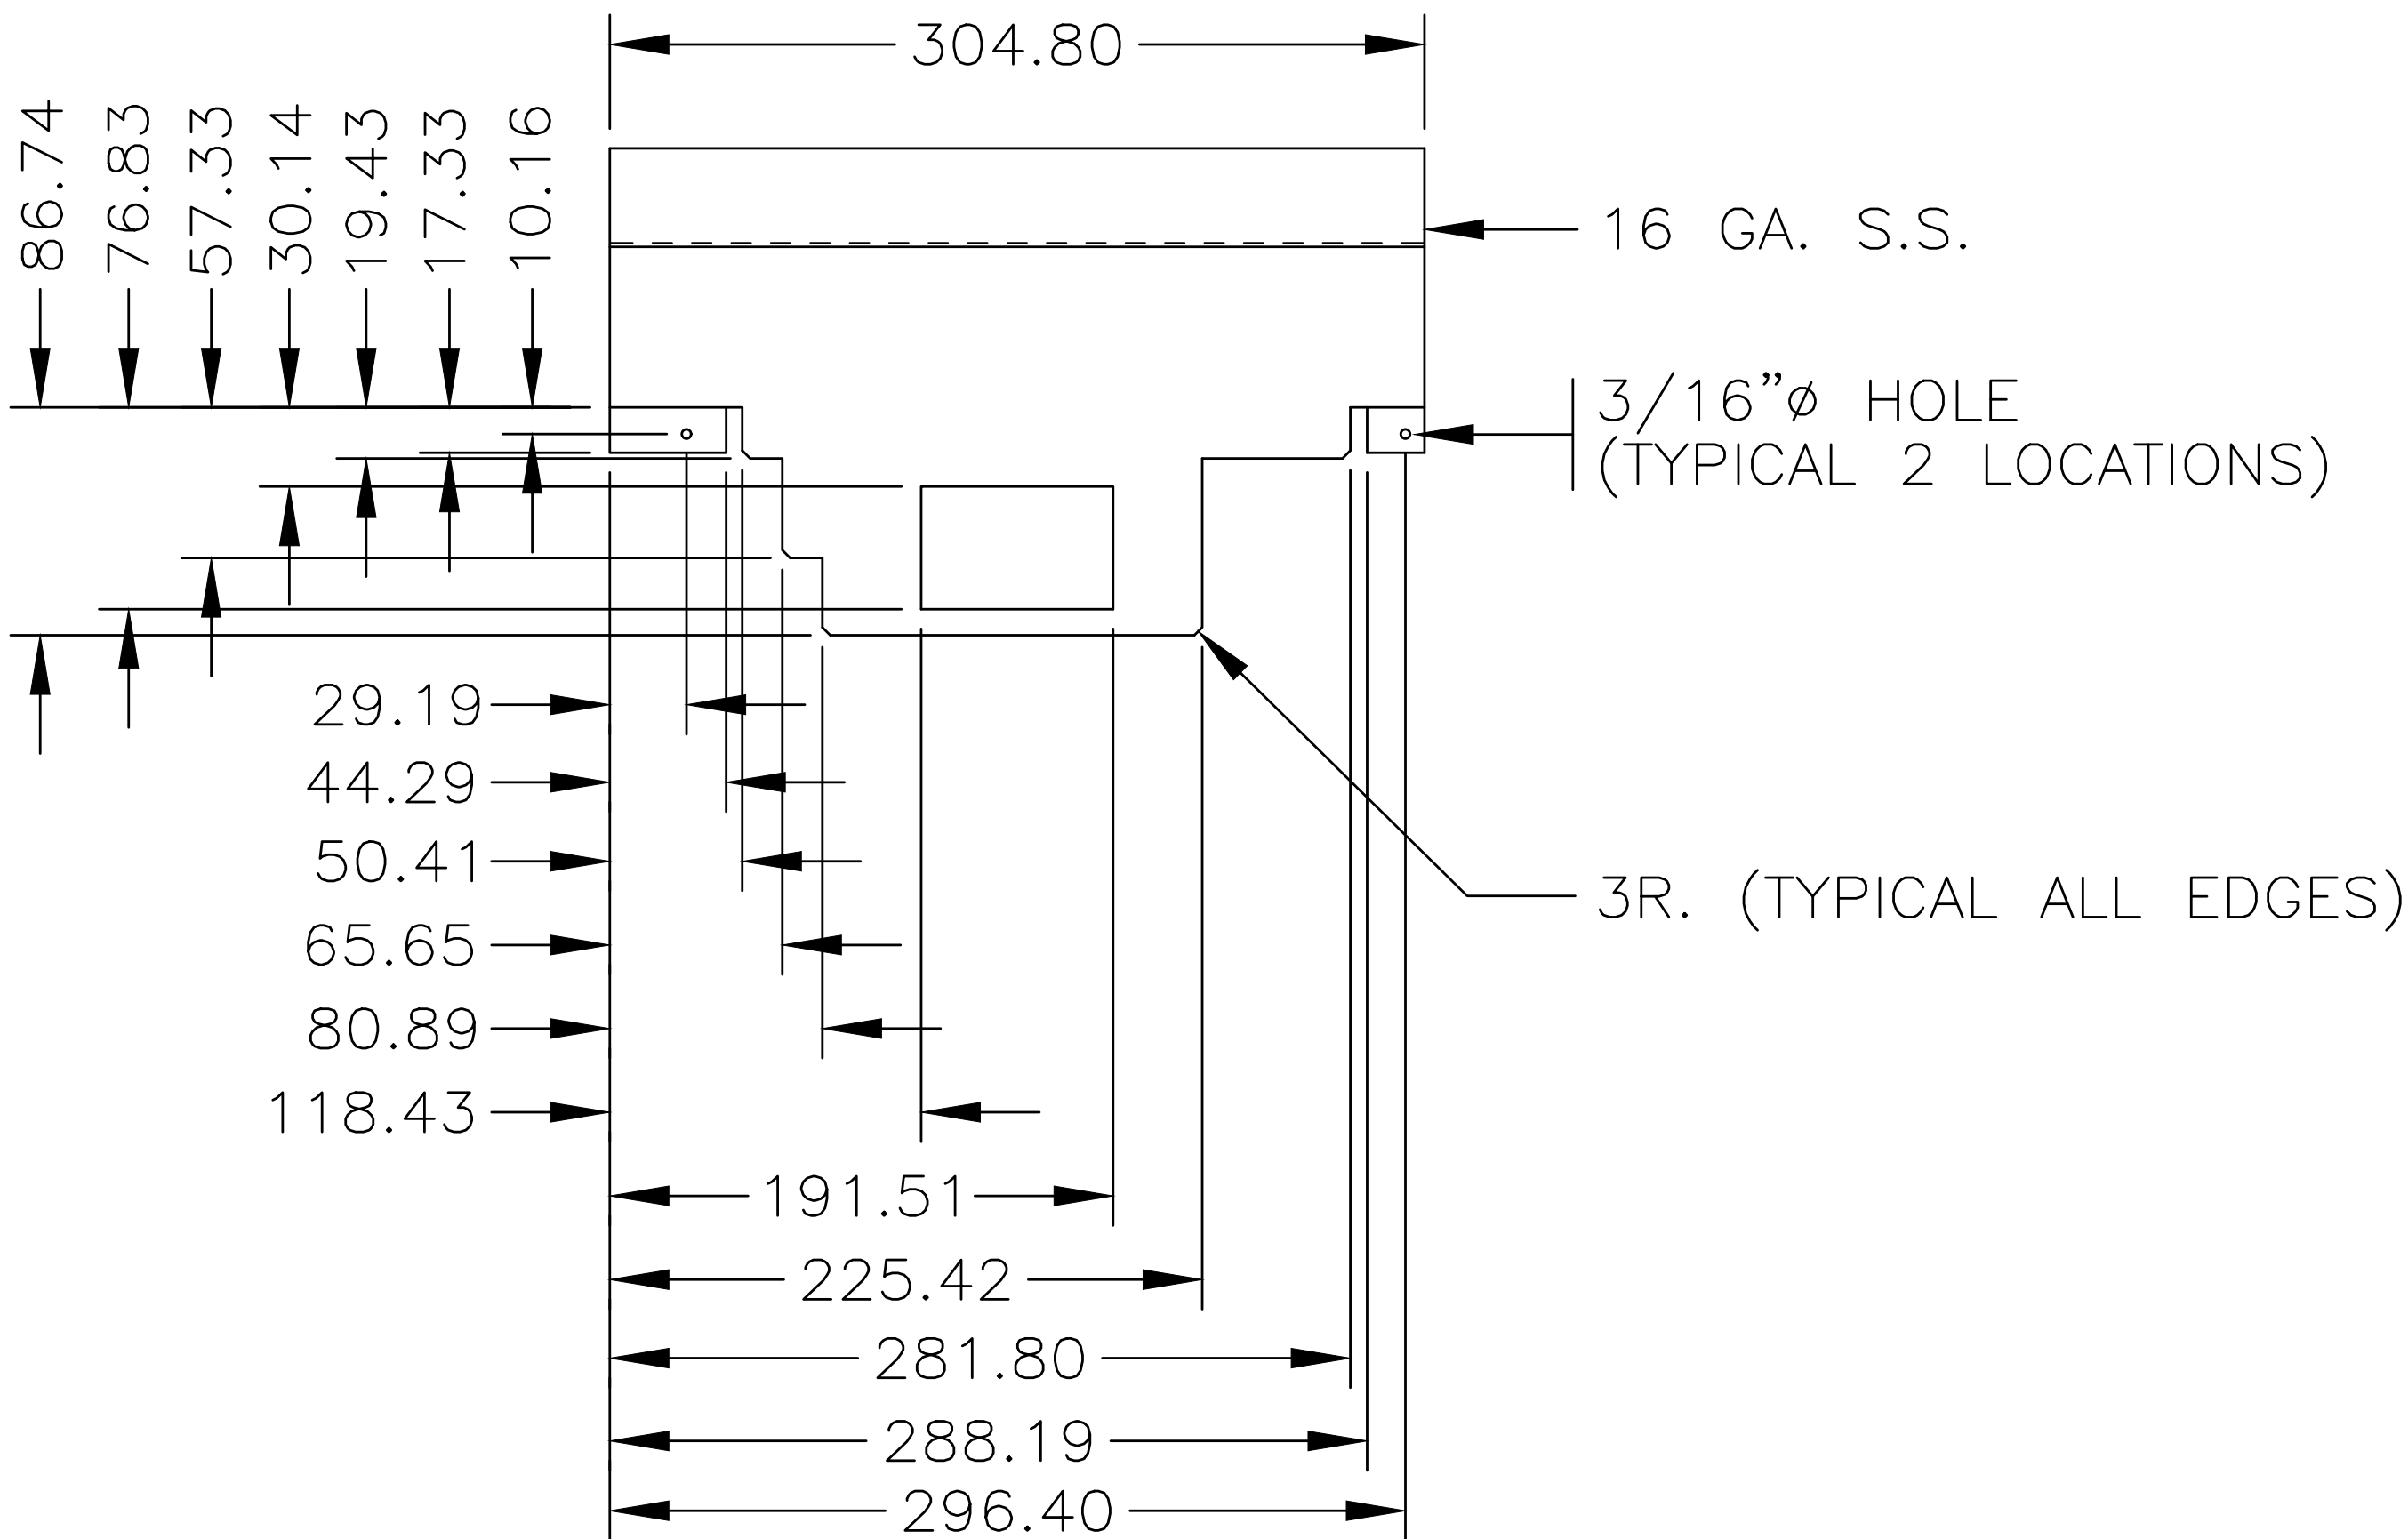


FRONT VIEW

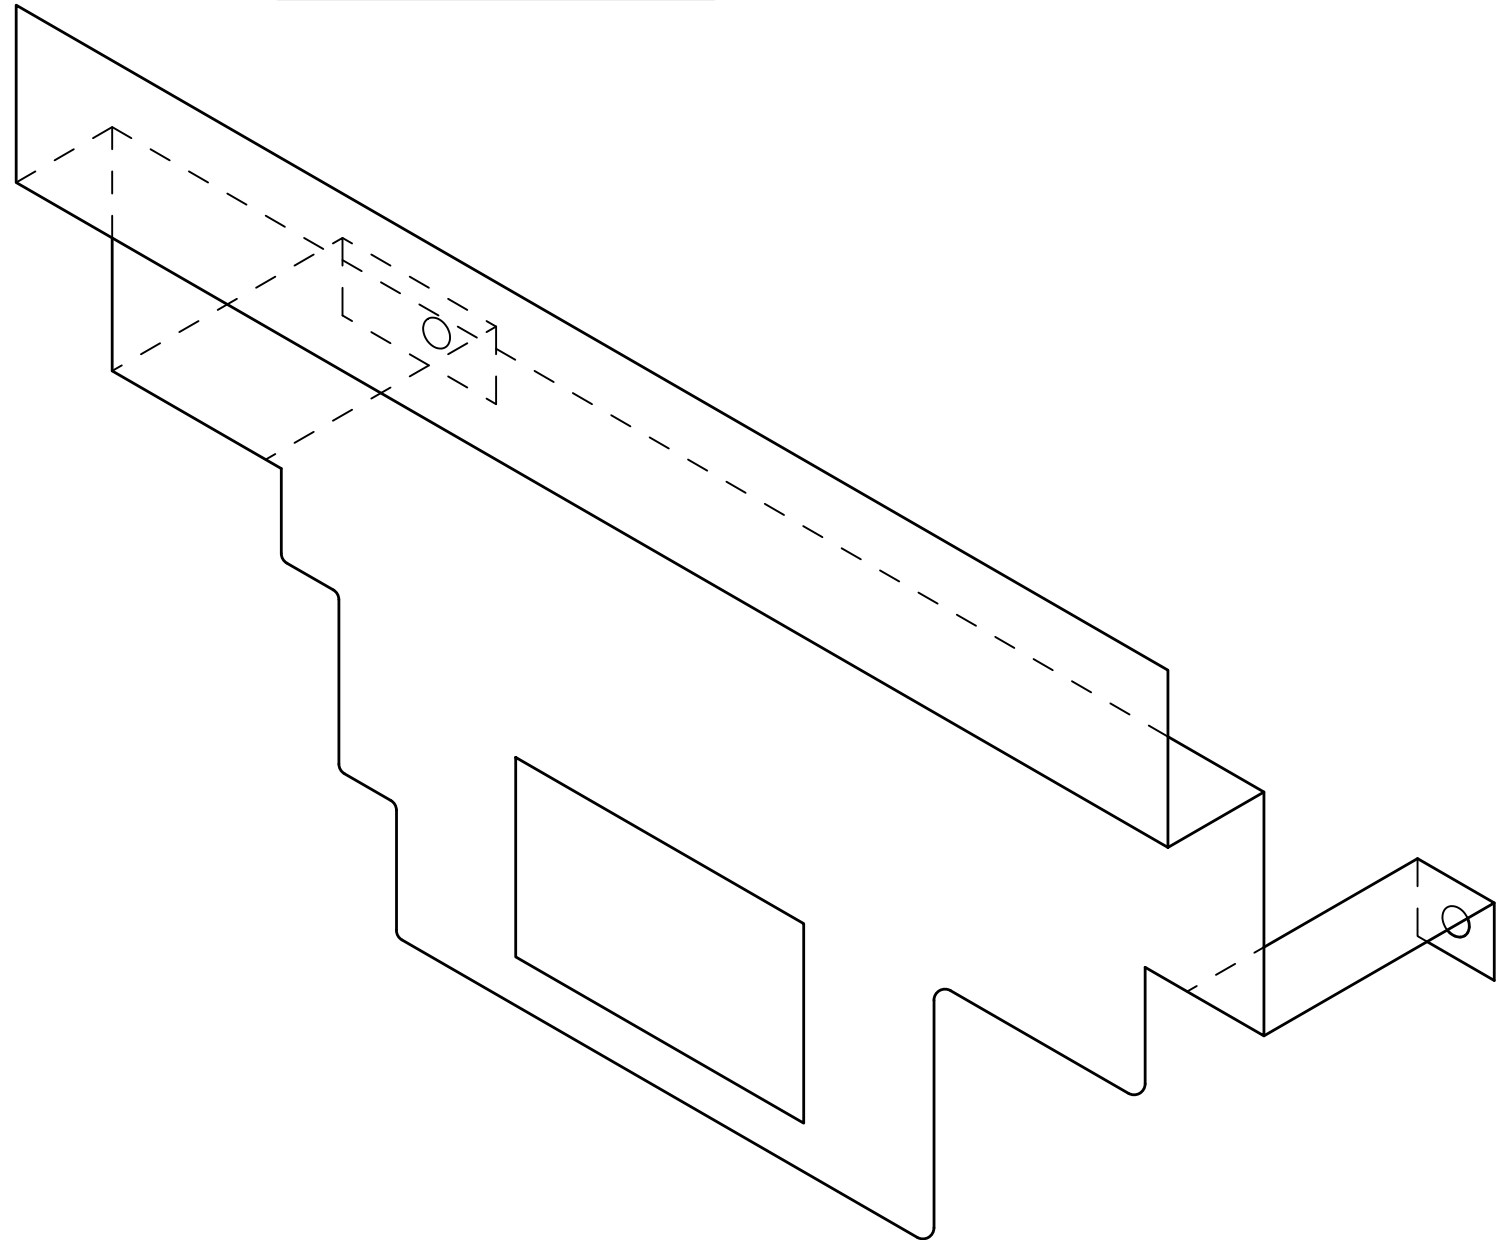


ISOMETRIC VIEW

ITEM 7
(MAIN BREAKER COVER)

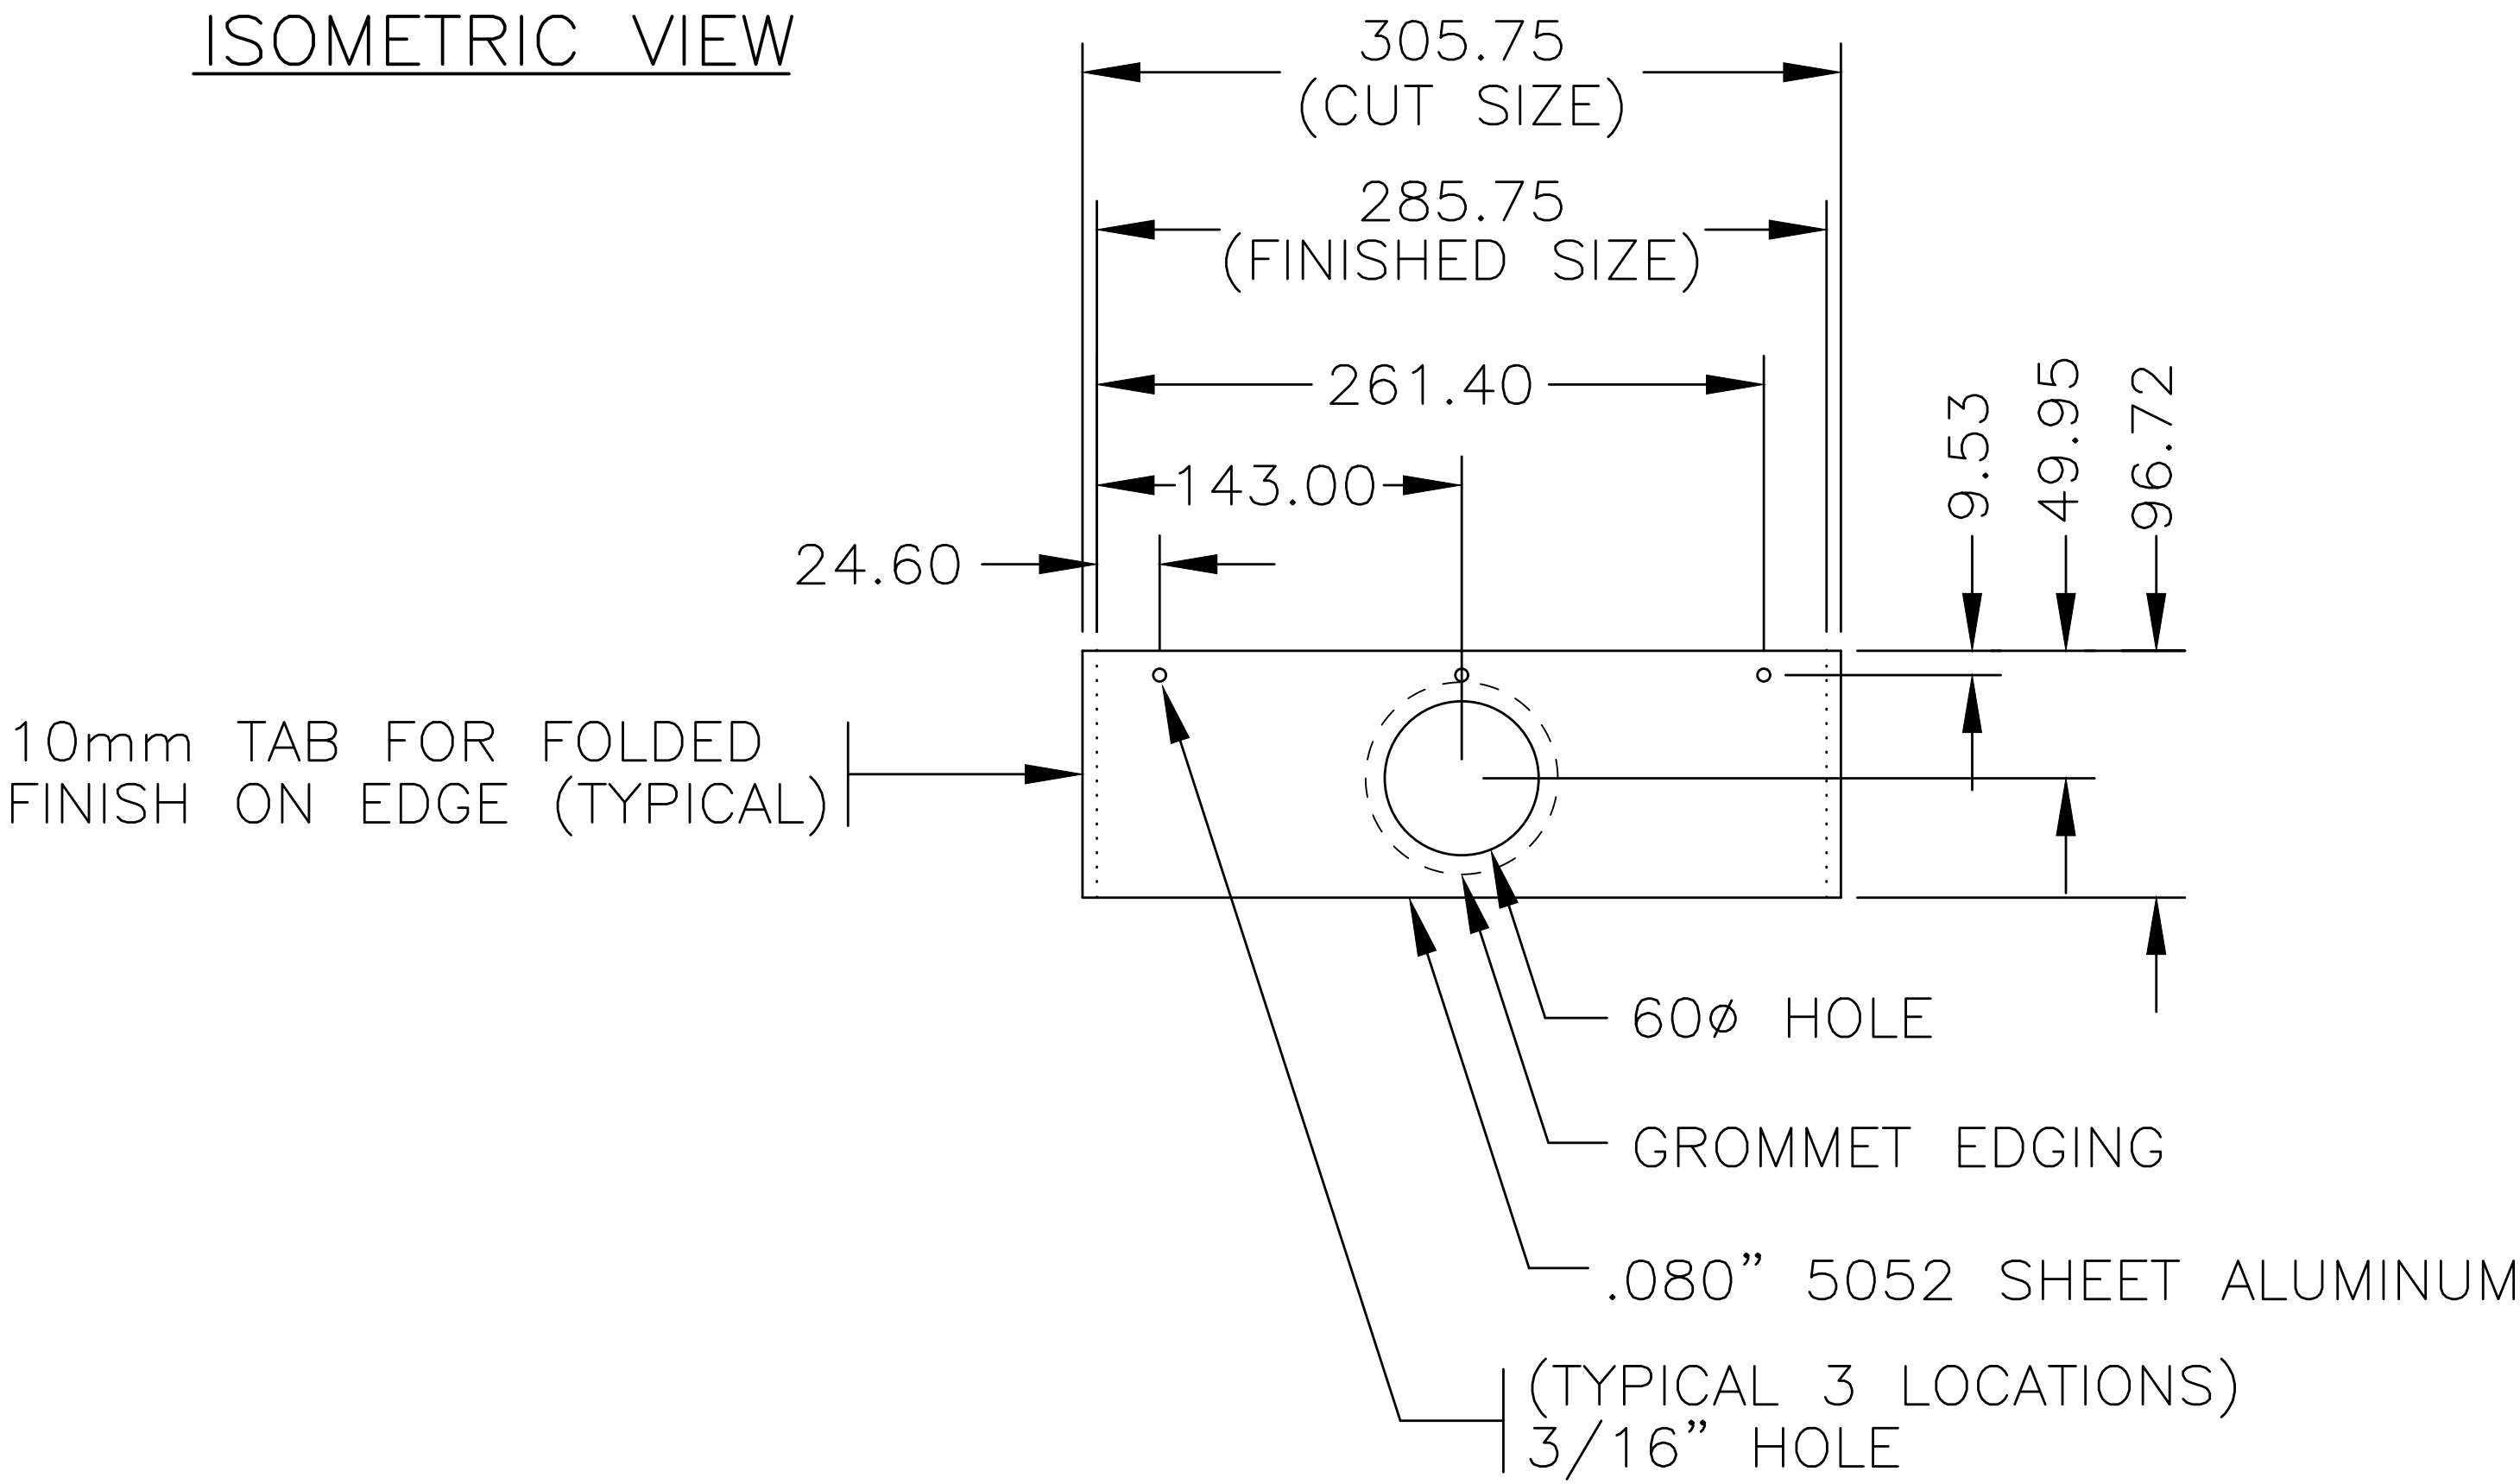

ITEM 8
(BARRIER)

SEE DRAWING MS401.1 FOR NOTES

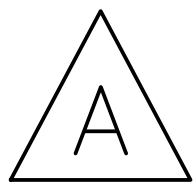

DIMENSIONS FOR REFERENCE ONLY
MANUFACTURER TO VERIFY FOR PROPER FIT

SCALE 1:7.5

No.	Revision	Date	100A–120/240V SERVICE/DISTRIBUTION PANEL DETAILS		
F					
E					
D					
C					
B			 BRITISH COLUMBIA	Ministry of Transportation and Highways	SPECIFICATION DRAWING No. MS401.20
A	NOTE ADDED	OCT03			