




ATV LOADING GVW 1,835 kg

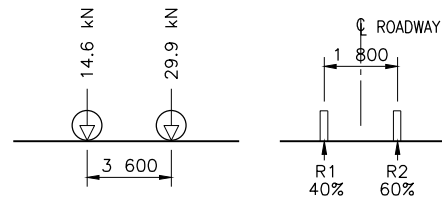


RANGE VEHICLE TYPE 1 GVW 4,500 kg

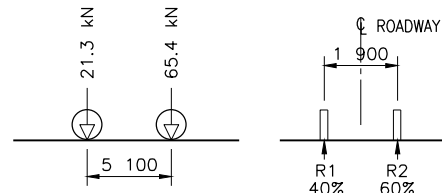


RANGE VEHICLE TYPE 2 GVW 8,850 kg

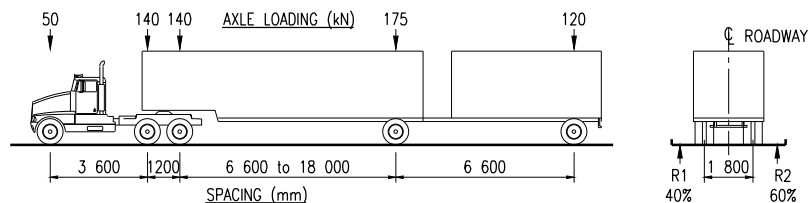


BCL-625 TRUCK GVW 63,710 KG

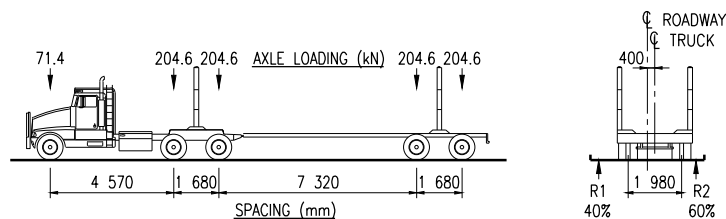

L-100 (OFF-HIGHWAY) GVW 90,680 kg

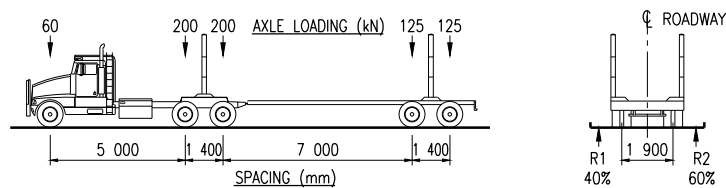

LIGHT OFF-HIGHWAY GVW 72,375 kg

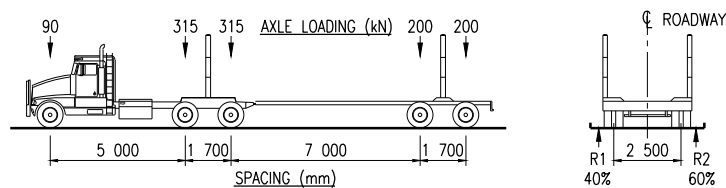

HEAVY OFF-HIGHWAY GVW 114,200 kg

DESIGN VEHICLES

(NOT TO SCALE)


DESIGN NOTES:

1. DESIGNED IN ACCORDANCE WITH CAN/CSA-S6-06 AND THE REQUIREMENTS OF MINISTRY OF FORESTS AND RANGE/MINISTRY OF TRANSPORTATION 'CATTLEGUARD STANDARDS AND SPECIFICATIONS' DATED NOVEMBER 21, 2008, WITH THE EXCEPTION OF RUNNING STRIPS.
2. CATTLEGUARDS ARE DESIGNED FOR VEHICLE LOADING(S) SHOWN ON THIS DRAWING. DESIGN LIVE LOADING CYCLES = 100,000. IMPACT FACTOR = 1.4. MULTI-LANE LOAD COMBINATIONS CONSIDERED ARE SHOWN ON EACH CATTLEGUARD DRAWING.
3. THE ALLOWABLE BEARING PRESSURE OF SOIL SUPPORTING THE CATTLEGUARDS IS ASSUMED TO BE 200 kPa.

STRUCTURAL STEEL NOTES:


1. ALL STEELWORK SHALL CONFORM TO CSA-G40.20/G40.21 GRADE 300W, EXCEPT ROUND STEEL PIPE WHICH SHALL CONFORM TO ASTM STANDARD A53 Grade B (MINIMUM YIELD STRENGTH OF 241 MPa).
2. ALL WELDING SHALL BE UNDERTAKEN BY A COMPANY CERTIFIED BY THE CANADIAN WELDING BUREAU TO THE REQUIREMENTS OF CSA W47.1 DIVISION 3 OR BETTER AND ALL WELDING SHALL CONFORM TO THE CURRENT CSA STANDARD W59.
3. SEE TYPICAL DECK PIPE SPICE DETAIL FOR SPLICING LIMITS.
4. CATTLEGUARDS SHALL BE PAINTED WITH A SINGLE COAT OF INORGANIC, ZINC-RICH PRIMER AT A DRY FILM THICKNESS (DFT) OF 50-75 MICRONS OVER THE PROFILE. THE ZINC-RICH PRIMER SHALL BE CHOSEN FROM THE APPROVED PRIMER LIST SPECIFIED IN BC MINISTRY OF TRANSPORTATION AND INFRASTRUCTURE RECOGNIZED PRODUCTS LIST FOR SYSTEM 'SS1'. SURFACE PREPARATION PRIOR TO PAINTING SHALL MEET THE REQUIREMENTS OF SSPC SP10 - NEAR WHITE METAL ABRASIVE BLAST WITH A SHARP 50-75 MICRON PROFILE.
5. FINISHED CATTLEGUARDS SHALL BE IDENTIFIED WITH A NAME OR TRADEMARK OF MANUFACTURER, MODEL TYPE, DESIGN LOAD AND "MONTH/YEAR" OF MANUFACTURE STAMPED OR WELDED ON EXTERIOR FACE OF EXTERIOR STRINGER AT MIDSPAN. ALL LETTERING TO BE A MINIMUM OF 25 mm HIGH.

ASSUME NOT TO SCALE
ORIGINAL SIGNED AND SEALED

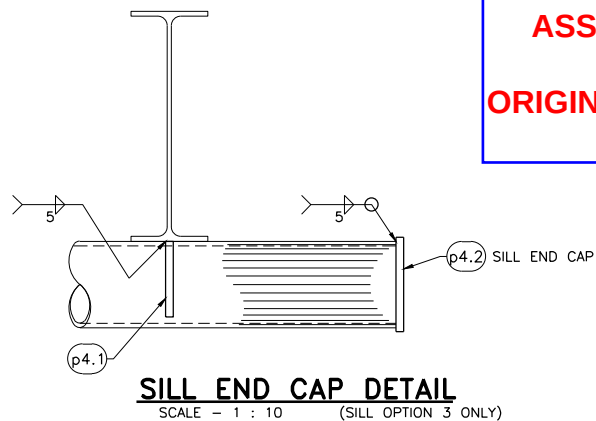


SILL END CAP DETAIL

SCALE - 1 : 10 (SILL OPTION 3 ONLY)

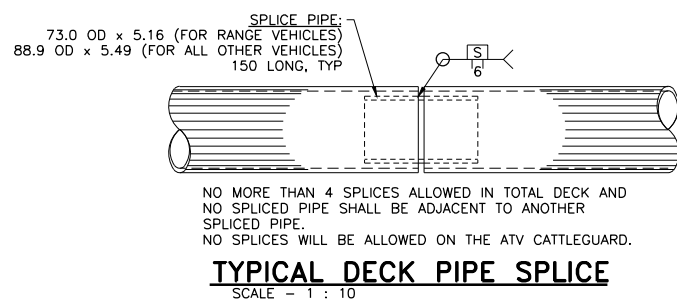


TYPICAL DECK PIPE SPICE


SCALE - 1 : 10

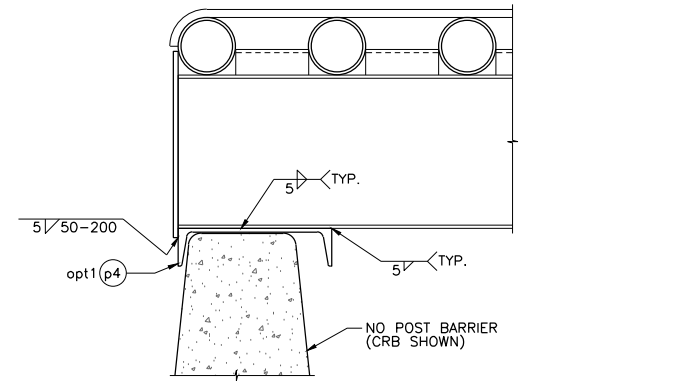

OPTION 1

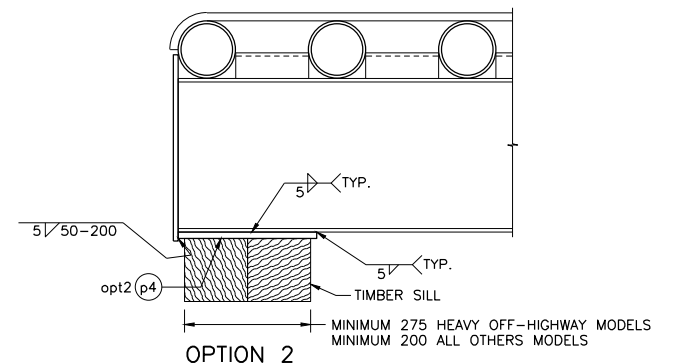

OPTION 2

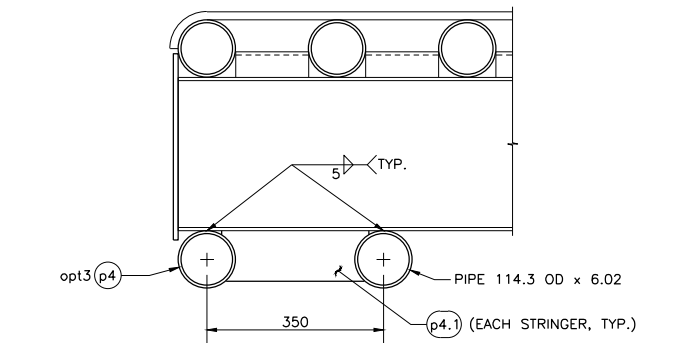

OPTION 3


SILL OPTIONS

NOT TO SCALE


3 PIPE SILL FOR HEAVY OFF-HIGHWAY VEHICLES ONLY
SEE DWG. No. STD-ECAT-010-05 AND STD-ECAT-010-06

McElhanney McElhanney Consulting Services Ltd. SUITE 500, 3060 QUADRA STREET VICTORIA B.C. V8X 4A3 PH (250) 370-9221 FAX (250) 370-9223				Ministry of Forests and Range Engineering Branch, Field Operations Division The Best Place on Earth			
SCALE AS SHOWN				CATTLEGUARD NOTES AND STANDARD DETAILS			
Designed: DAN Checked: EYW Drawn: DRM				ORIGINAL SIGNED AND SEALED BY: Ernie Wong, P.Eng.			
Date: 2010/06/03 Date: 2010/06/03 Date: 2010/06/03				MFR CHIEF ENGINEER: Brian Chow, P.Eng.			
Rev				DESIGN ENGINEER: Ernie Wong, P.Eng.			
Date				DATE: JUNE 3, 2010			
DESCRIPTION				FILE No.			
Init				DRAWING No.			
A				STD-ECAT-010-01			
2015/02/06				CANCELS PREVIOUS LETTER			
RANGE VEHICLES TYPE 1 & 2 ADDED							
SEM							
REVISIONS							

File: C:\Folder for Bids\12-2509(MFR Collingwood)\2509-4-Long Post Time: Jun 03, 2010 - 4:05pm

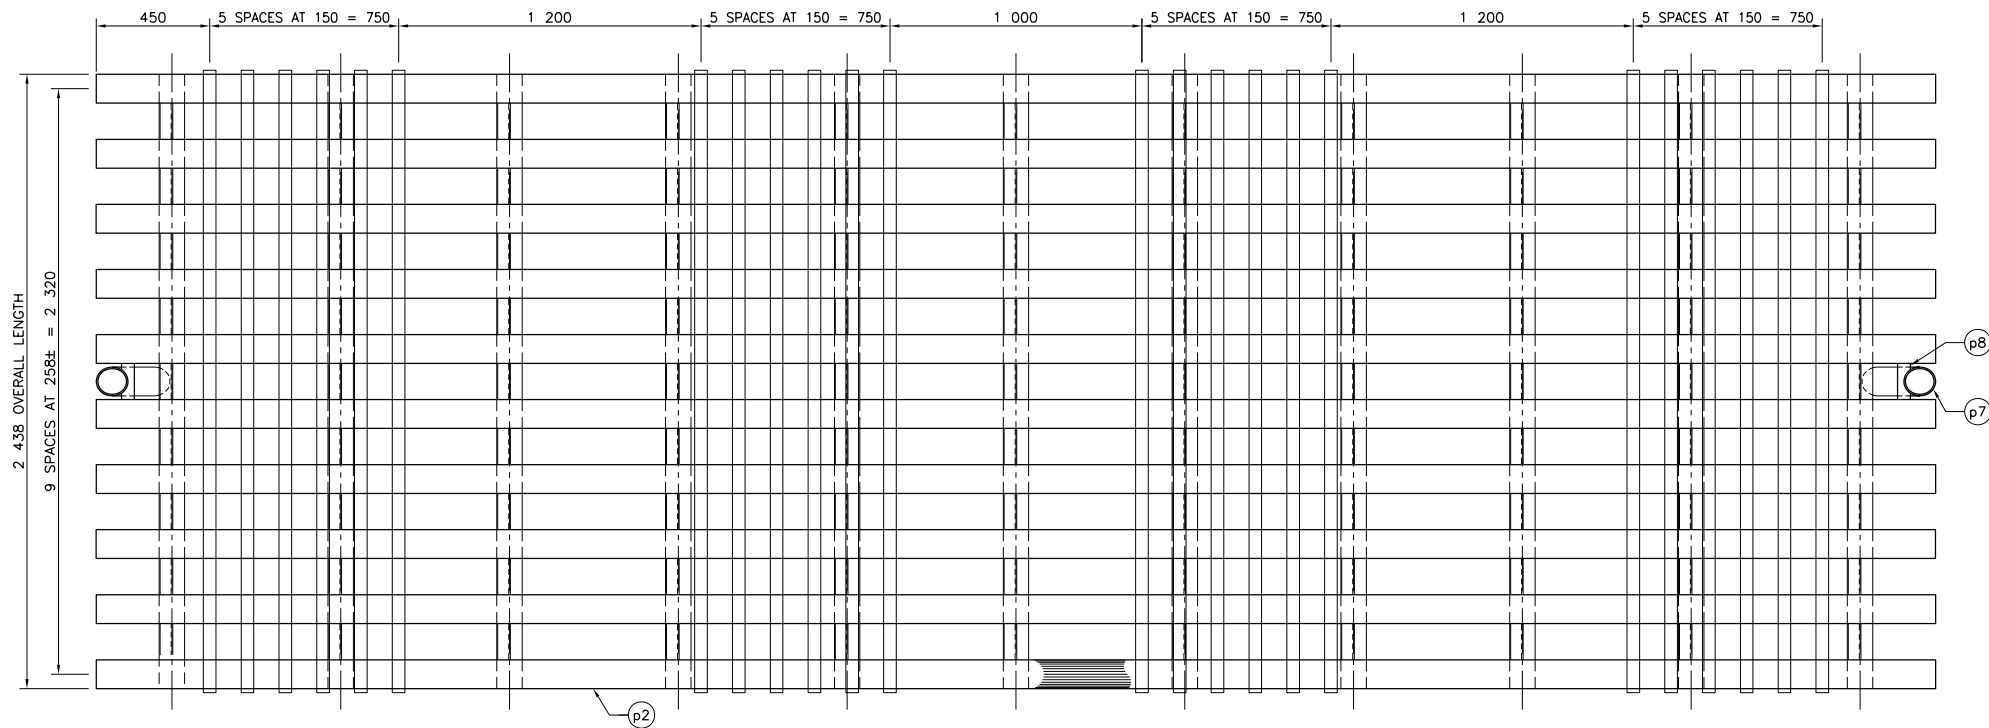


PLAN

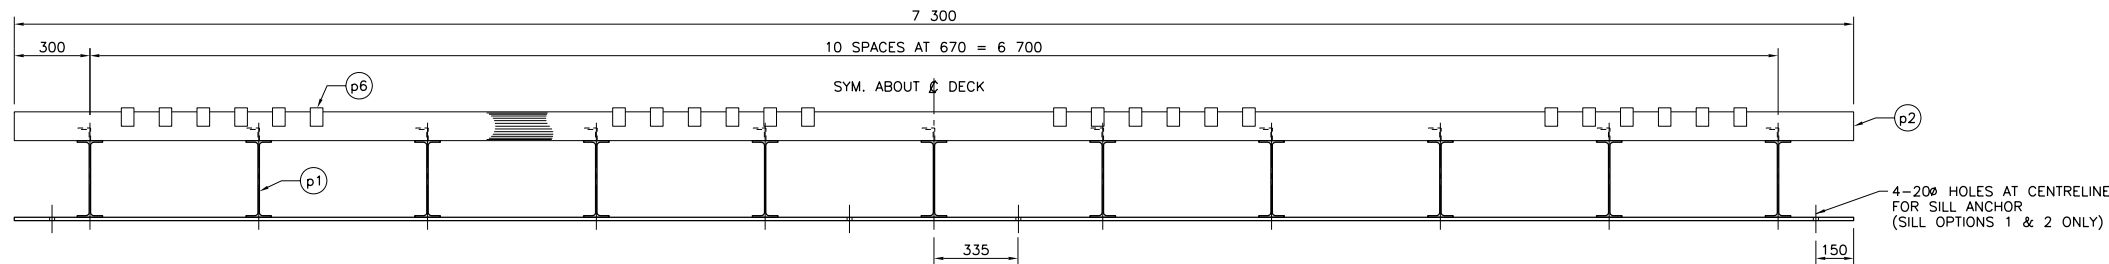


END VIEW (END PLATE NOT SHOWN FOR CLARITY)

PIPE DECK 7.30 m WIDE CATTLEGUARD

SCALE - 1 : 30

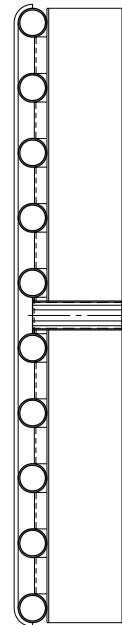


SIDE VIEW

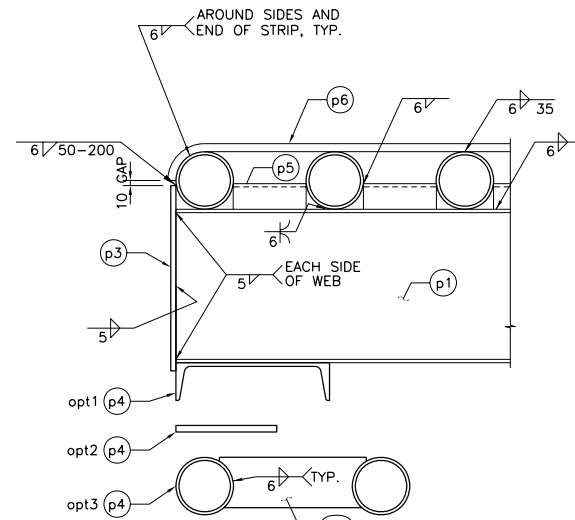

END PLATE AND SILL DETAIL

SCALE - 1 : 15

(WELDS SHOWN ARE TYPICAL FOR EACH ITEM)
(SEE DRAWING No. STD-ECAT-010-01
FOR SILL OPTIONS AND WELD DETAILS)

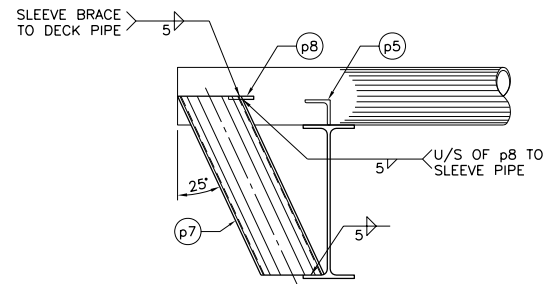

END VIEW

FENCE POST BRACE

SCALE - 1 : 15

(WELDS SHOWN ARE TYPICAL FOR EACH ITEM)

MATERIAL LIST				
PIECE	QTY	DESCRIPTION	LENGTH mm	WEIGHT kg
p1	11	W310 x 24 STRINGER	2 438	639.7
p2	10	DECK PIPE 114.3 OD x 6.02	7 300	1 175.3
p3	2	PL10 x 370 END PLATE	7 300	424.0
opt1 p4	2	C310 x 31 MUDSILL	7 300	449.5
opt2 p4	2	PL13 x 200 MUDSILL	7 300	298.0
opt3 p4	4	PIPE 114.3 OD x 6.02 MUDSILL	7 300	470.1
opt3 p4.1	22	PL10 x 100 STIFFENER PLATE	290	50.1
opt3 p4.2	4	PL10 x 125 END CAP	475	18.6
p5	99	L51 x 51 x 6.4 SPACER ANGLES	144	67.7
p6	24	PL16 x 50 RUNNING STRIPS	2 555	385.1
p7	2	PIPE 114.3 OD x 6.02 FENCE POST SLEEVE	444	14.3
p8	2	PL6 x 50 SLEEVE BRACE	144	0.7
opt1			3 156.3 kg	

NOTES:

- SEE DRAWING No. STD-ECAT-010-01 FOR DESIGN NOTES, STRUCTURAL STEEL NOTES, SILL OPTIONS AND SPLICE DETAILS.
- NO MORE THAN 4 SPLICES ALLOWED IN TOTAL DECK AND NO SPLICED PIPE SHALL BE ADJACENT TO ANOTHER SPLICED PIPE.
- THIS CATTLEGUARD HAS BEEN DESIGNED WITH THE FOLLOWING MULTI-LANE VEHICLE LOAD COMBINATIONS:
 - 90% BCL-625 IN BOTH LANES
 - 100% L-100 + 70% BCL-625
 - 100% LIGHT OFF-HIGHWAY + 70% BCL-625
- MODEL TYPE ECAT-010-04.

ASSUME NOT TO SCALE
ORIGINAL SIGNED AND SEALED


 Sargent & Associates Engineering Ltd.		HEAD OFFICE 1595 Bay Street, Unit B, Victoria, B.C. V8R 2B5 Phone: 250.370.9221 Fax: 250.370.9223	
SCALE AS SHOWN		Designed: DAN Checked: EYW Drawn: DRM Date: 2010/06/03 Date: 2010/06/03 Date: 2010/06/03	
Rev	Date	DESCRIPTION	Init
REVISIONS			

 The Best Place on Earth		Ministry of Forests and Range Engineering Branch, Field Operations Division	
CATTLEGUARD 7.3 m x 2.438 m LONG FOR BCL-625, L-100 & LIGHT OFF-HIGHWAY VEHICLES		ORIGINAL SIGNED AND SEALED BY: Ernie Wong, P.Eng. DESIGN ENGINEER: Ernie Wong, P.Eng. DATE: JUNE 3, 2010	
MFR CHIEF ENGINEER: Brian Chow, P.Eng.		DATE	
FILE No.		DRAWING No. STD-ECAT-010-04	


CANCEL PRINTS BEARING
PREVIOUS LETTER

PIECE	QTY	DESCRIPTION	LENGTH mm	WEIGHT kg
p1	11	W310 x 33 STRINGER	2 438	880.0
p2	10	DECK PIPE 114.3 OD x 6.02	7 300	1 175.3
p3	2	PL10 x 370 END PLATE	7 300	424.0
p4	2	C310 x 31 MUDSILL	7 300	449.5
p4	2	PL13 x 275 MUDSILL	7 300	409.7
p4	6	PIPE 114.3 OD x 6.02 MUDSILL	7 300	705.2
p4.1	44	PL10 x 100 STIFFENER PLATE	115	39.7
p4.2	4	PL10 x 125 END CAP	475	18.6
p5	99	L51 x 51 x 6.4 SPACER ANGLES	144	67.7
p6	32	PL16 x 50 RUNNING STRIPS	2 555	513.4
p7	2	PIPE 114.3 OD x 6.02 FENCE POST SLEEVE	444	14.3
p8	2	PL6 x 50 SLEEVE BRACE	144	0.7

opt1	3 524.9 kg
------	------------

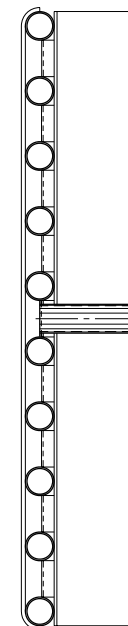


PLAN

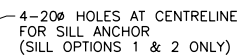

END VIEW (END PLATE NOT SHOWN FOR CLARITY)

PIPE DECK 7.30 m WIDE CATTLEGUARD

SCALE - 1 : 30

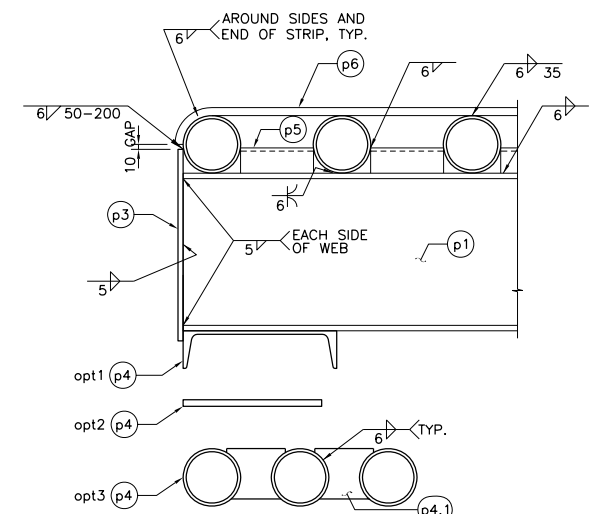


END PLATE AND SILL DETAIL

SCALE - 1 : 15

(WELDS SHOWN ARE TYPICAL FOR EACH ITEM)

(SEE DRAWING No. STD-ECAT-010-01

(SEE DRAWING NO. STD-ECAT-010-01
FOR SILL OPTIONS AND WELD DETAILS)

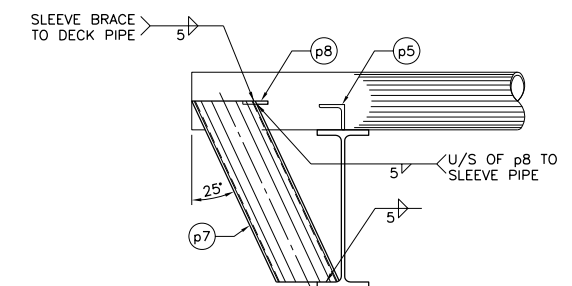

END VIEW

FENCE POST BRACE

SCALE - 1 : 15

(WELDS SHOWN ARE TYPICAL FOR EACH ITEM)

ASSUME NOT TO SCALE


ORIGINAL SIGNED AND SEALED

1. SEE DRAWING No. STD-ECAT-010-01 FOR DESIGN NOTES, STRUCTURAL STEEL NOTES, SILL OPTIONS AND SPLICE DETAILS.
2. NO MORE THAN 4 SPLICES ALLOWED IN TOTAL DECK AND NO SPLICED PIPE SHALL BE ADJACENT TO ANOTHER SPLICED PIPE.
3. THIS CATTLEGUARD HAS BEEN DESIGNED WITH THE FOLLOWING MULTI-LANE VEHICLE LOAD COMBINATION:
 - 100% HEAVY OFF-HIGHWAY + 70% BCL-625
4. MODEL TYPE ECAT-010-06.


 HEAD OFFICE 1595 Bay Street, Unit B, Victoria, B.C. V8R 2B5 Phone: 250.370.9221 Fax: 250.370.9223		 BRITISH COLUMBIA The Best Place on Earth		Ministry of Forests and Range Engineering Branch, Field Operations Division	
SCALE AS SHOWN		Designed <u>EYW</u> Checked <u>DAN</u> Drawn <u>DRM</u>		Date <u>2010/06/03</u> Date <u>2010/06/03</u> Date <u>2010/06/03</u>	
Rev	Date	DESCRIPTION	Init	CATLEGUARD 7.3 m x 2.438 m LONG FOR HEAVY OFF-HIGHWAY VEHICLE	
				ORIGINAL SIGNED and SEALED BY: Ernie Wong, P.Eng.	
				MFR CHIEF ENGINEER: Brian Chow, P.Eng.	
				DESIGN ENGINEER: Ernie Wong, P.Eng.	
				DATE: JUNE 3, 2010	
				DATE	
REVISIONS				FILE No.	
				DRAWING No. STD-ECAT-010-06	

CANCEL PRINTS BEARING
PREVIOUS LETTER

File: C:\Folder for Backup\12-2009\MFR Collateral\12508-7.dwg Plot Time: Dec 24, 2010 - 12:59pm

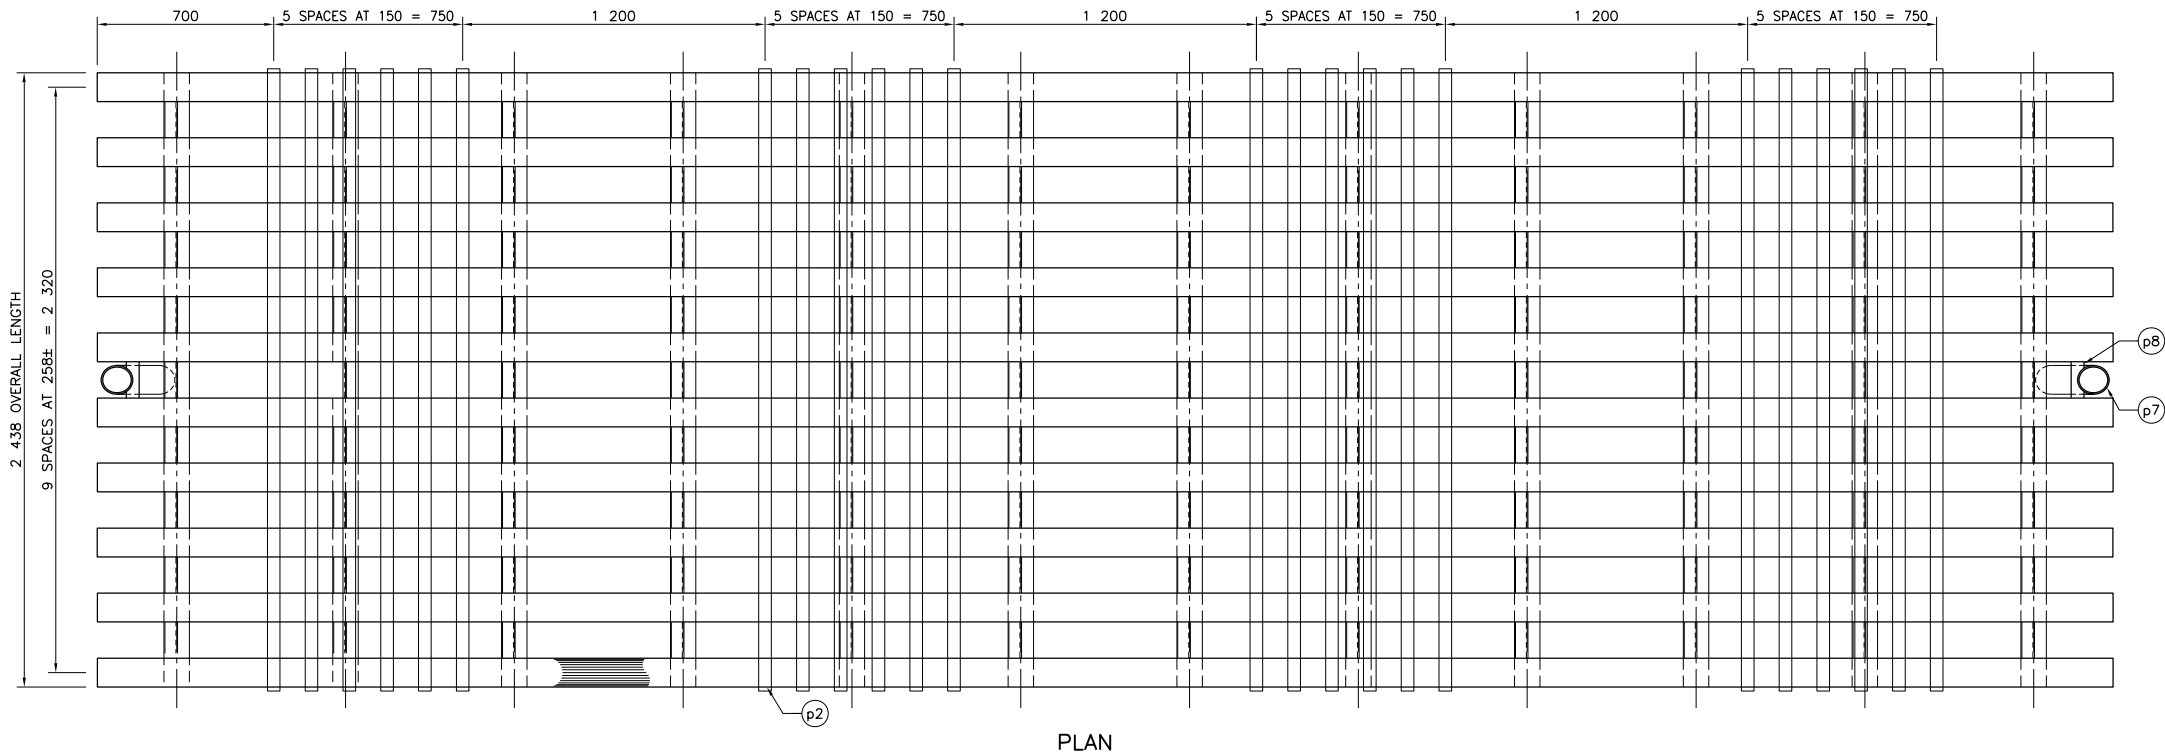


PLAN

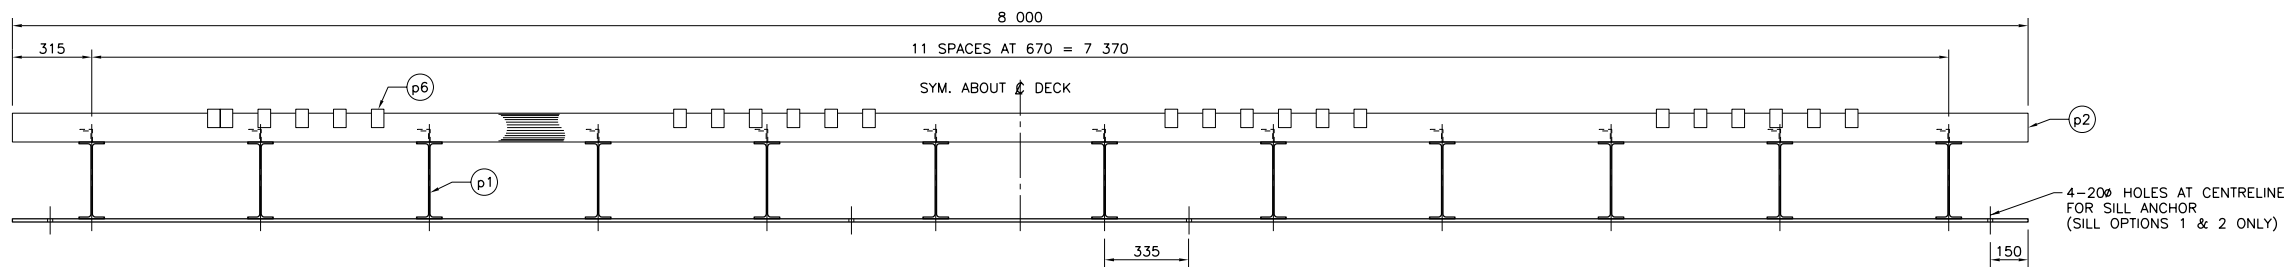


END VIEW (END PLATE NOT SHOWN FOR CLARITY)

PIPE DECK 8.00 m WIDE CATTLEGUARD
SCALE - 1 : 30

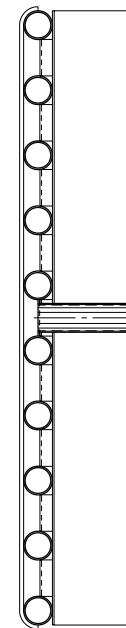


SIDE VIEW

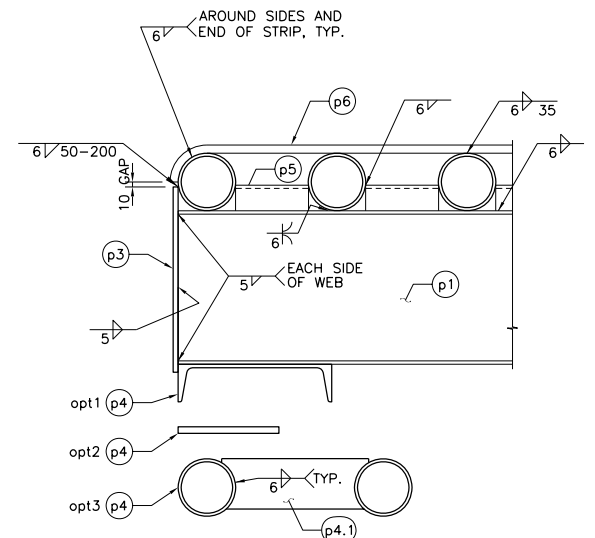

END PLATE AND SILL DETAIL

SCALE - 1 : 15
(WELDS SHOWN ARE TYPICAL FOR EACH ITEM)
(SEE DRAWING No. STD-ECAT-010-01
FOR SILL OPTIONS AND WELD DETAILS)

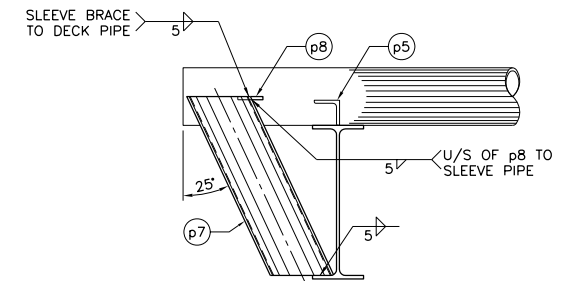

END VIEW

FENCE POST BRACE

SCALE - 1 : 15
(WELDS SHOWN ARE TYPICAL FOR EACH ITEM)


NOTES:

- SEE DRAWING No. STD-ECAT-010-01 FOR DESIGN NOTES, STRUCTURAL STEEL NOTES, SILL OPTIONS AND SPLICE DETAILS.
- NO MORE THAN 4 SPLICES ALLOWED IN TOTAL DECK AND NO SPLICED PIPE SHALL BE ADJACENT TO ANOTHER SPLICED PIPE.
- THIS CATTLEGUARD HAS BEEN DESIGNED WITH THE FOLLOWING MULTI-LANE VEHICLE LOAD COMBINATIONS:
 - 90% BCL-625 IN BOTH LANES
 - 100% L-100 + 70% BCL-625
 - 100% LIGHT OFF-HIGHWAY + 70% BCL-625
- MODEL TYPE ECAT-010-07.



ASSUME NOT TO SCALE
ORIGINAL SIGNED AND SEALED

 Sargent & Associates Engineering Ltd.		HEAD OFFICE 1595 Bay Street, Unit B, Victoria, B.C. V8R 2B5 Phone: 250.370.9221 Fax: 250.370.9223	
SCALE AS SHOWN		Designed: DAN Checked: EYW Drawn: DRM Date: 2010/06/03 Date: 2010/06/03 Date: 2010/06/03	
Rev	Date	DESCRIPTION	Init
REVISIONS			
ORIGINAL SIGNED AND SEALED BY: Ernie Wong, P.Eng.		MFR CHIEF ENGINEER: Brian Chow, P.Eng.	
DESIGN ENGINEER: Ernie Wong, P.Eng. DATE: DEC. 24, 2010		DATE	
FILE No.		DRAWING No. STD-ECAT-010-07	

CANCEL PRINTS BEARING
PREVIOUS LETTER

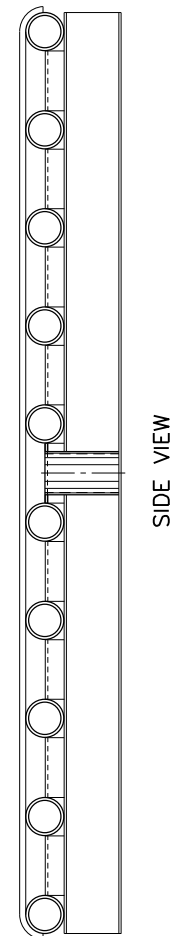


MATERIAL LIST					
PIECE		QTY	DESCRIPTION	LENGTH mm	WEIGHT kg
p1		5	W150 x 18 STRINGER	2 438	219.4
p2		10	DECK PIPE 101.6 OD x 8.08	3 660	680.8
p3		2	PL10 x 205 END PLATE	3 660	117.8
pt1	p4	2	C310 x 31 MUDSILL	3 660	224.7
bt2	p4	2	PL13 x 200 MUDSILL	3 660	149.4
bt3	p4	4	PIPE 114.3 OD x 6.02 MUDSILL	3 660	235.7
bt3	p4,1	10	PL10 x 100 STIFFENER PLATE	290	22.8
bt3	p4,2	4	PL10 x 125 END CAP	475	18.6
p5		45	L51 x 51 x 6.4 SPACER ANGLES	158	33.8
p6		14	PL16 x 38 RUNNING STRIPS	2 517	168.2
△	p7	2	PIPE 114.3 OD x 6.02 FENCE POST SLEEVE	217	7.0
p8		2	PL6 x 50 SLEEVE BRACE	158	0.7
				opt1	1 452.4 kg

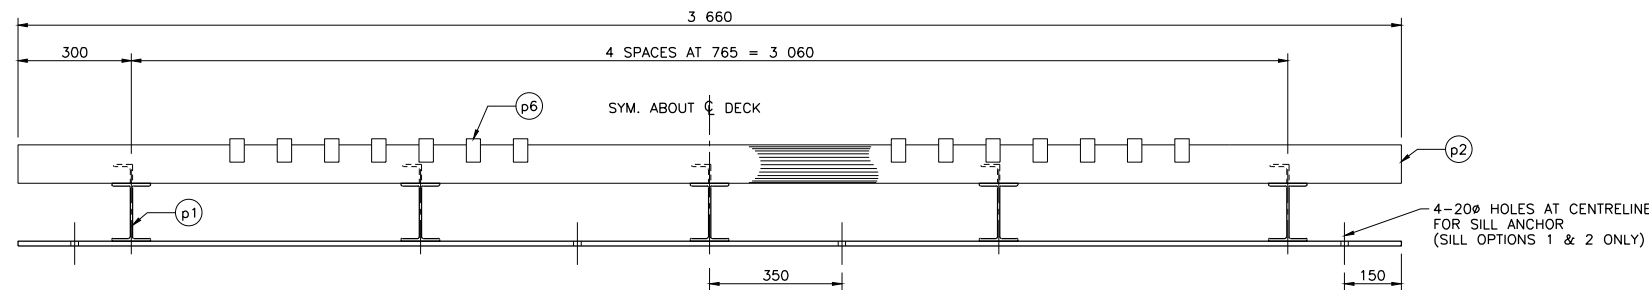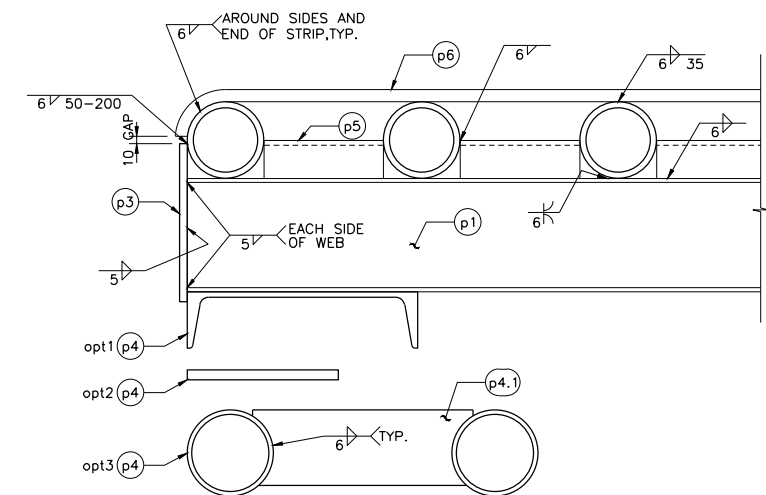

END VIEW (END PLATE NOT SHOWN FOR CLARITY)

PIPE DECK 3.66 m WIDE CATTLEGUARD

SCALE - 1 : 20

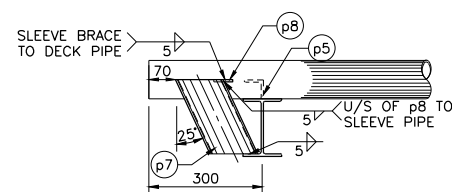

END VIEW

FENCE POST BRACE

SCALE - 1 : 20

(WELDS SHOWN ARE TYPICAL FOR EACH ITEM)

NOTES:

1. SEE DRAWING No. STD-ECAT-010-01 FOR DESIGN NOTES, STRUCTURAL STEEL NOTES, SILL OPTIONS AND SPLICE DETAILS.
2. NO MORE THAN 4 SPLICES ALLOWED IN TOTAL DECK AND NO SPLICED PIPE SHALL BE ADJACENT TO ANOTHER SPLICED PIPE.
3. MODEL TYPE ECAT-010-11.

 McElhanney McElhanney Consulting Services Ltd. SUITE 500, 3960 QUADRA STREET VICTORIA B.C. V8X 4A3				 BRITISH COLUMBIA The Best Place on Earth				Ministry of Forests and Range Engineering Branch, Field Operations Division			
SCALE AS SHOWN				Designed _____ DAN Checked _____ EYW Drawn _____ SEM		Date 2015/02/06 Date 2015/02/06 Date 2015/02/06					
Rev	Date	DESCRIPTION				Init					
1	2016/04/20	p5, p6, p7, p8 (LENGTH AND WEIGHT UPDATED)				EYW					
		REVISIONS									
						CATTLEGUARD 3.66 m x 2.438 m LONG FOR RANGE VEHICLE TYPE 1 G.V.W. 4,500 kg					
						ORIGINAL SIGNED and SEALED BY: Ernie Wong, P.Eng.			MFR CHIEF ENGINEER: Brian Chow, P.Eng.		
						DESIGN ENGINEER: Ernie Wong, P.Eng. DATE: FEB. 06, 2015			DATE		
						FILE No.			DRAWING No. STD-ECAT-010-11 1		

