

 


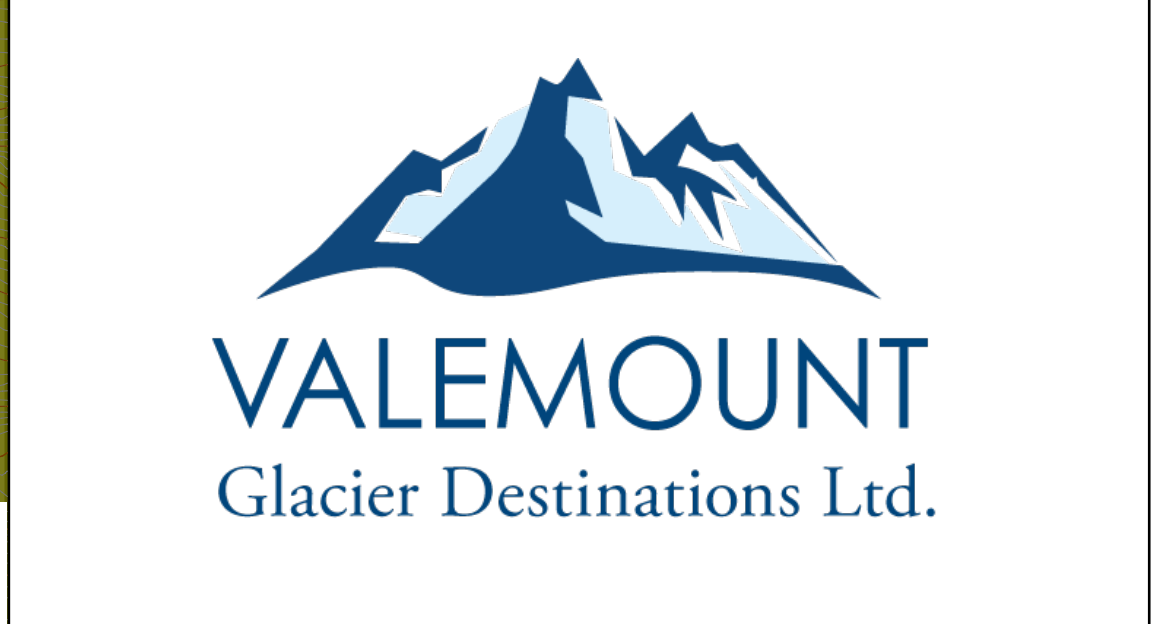

- LEGEND**
- POTENTIAL RIPARIAN AREA (CHECK ON SITE)
 - POTENTIAL AREA OF HYDROLOGY CONCERN
 - SKI RUN & TRAIL
 - OPTIONAL SKI RUN & TRAILS
 - NORDIC SKI TRAIL
 - PROPOSED SKI LIFT
 - OPTIONAL SKI LIFT
 - GLADED AREA
 - EXISTING LOGGING ROAD
 - PROPOSED ACCESS ROAD
 - PROPOSED SUBDIVISION ROAD
 - BICYCLE TRAIL
 - CONSTRUCTION ROAD
 - SERVICE ROAD
 - SINGLE FAMILY LOT

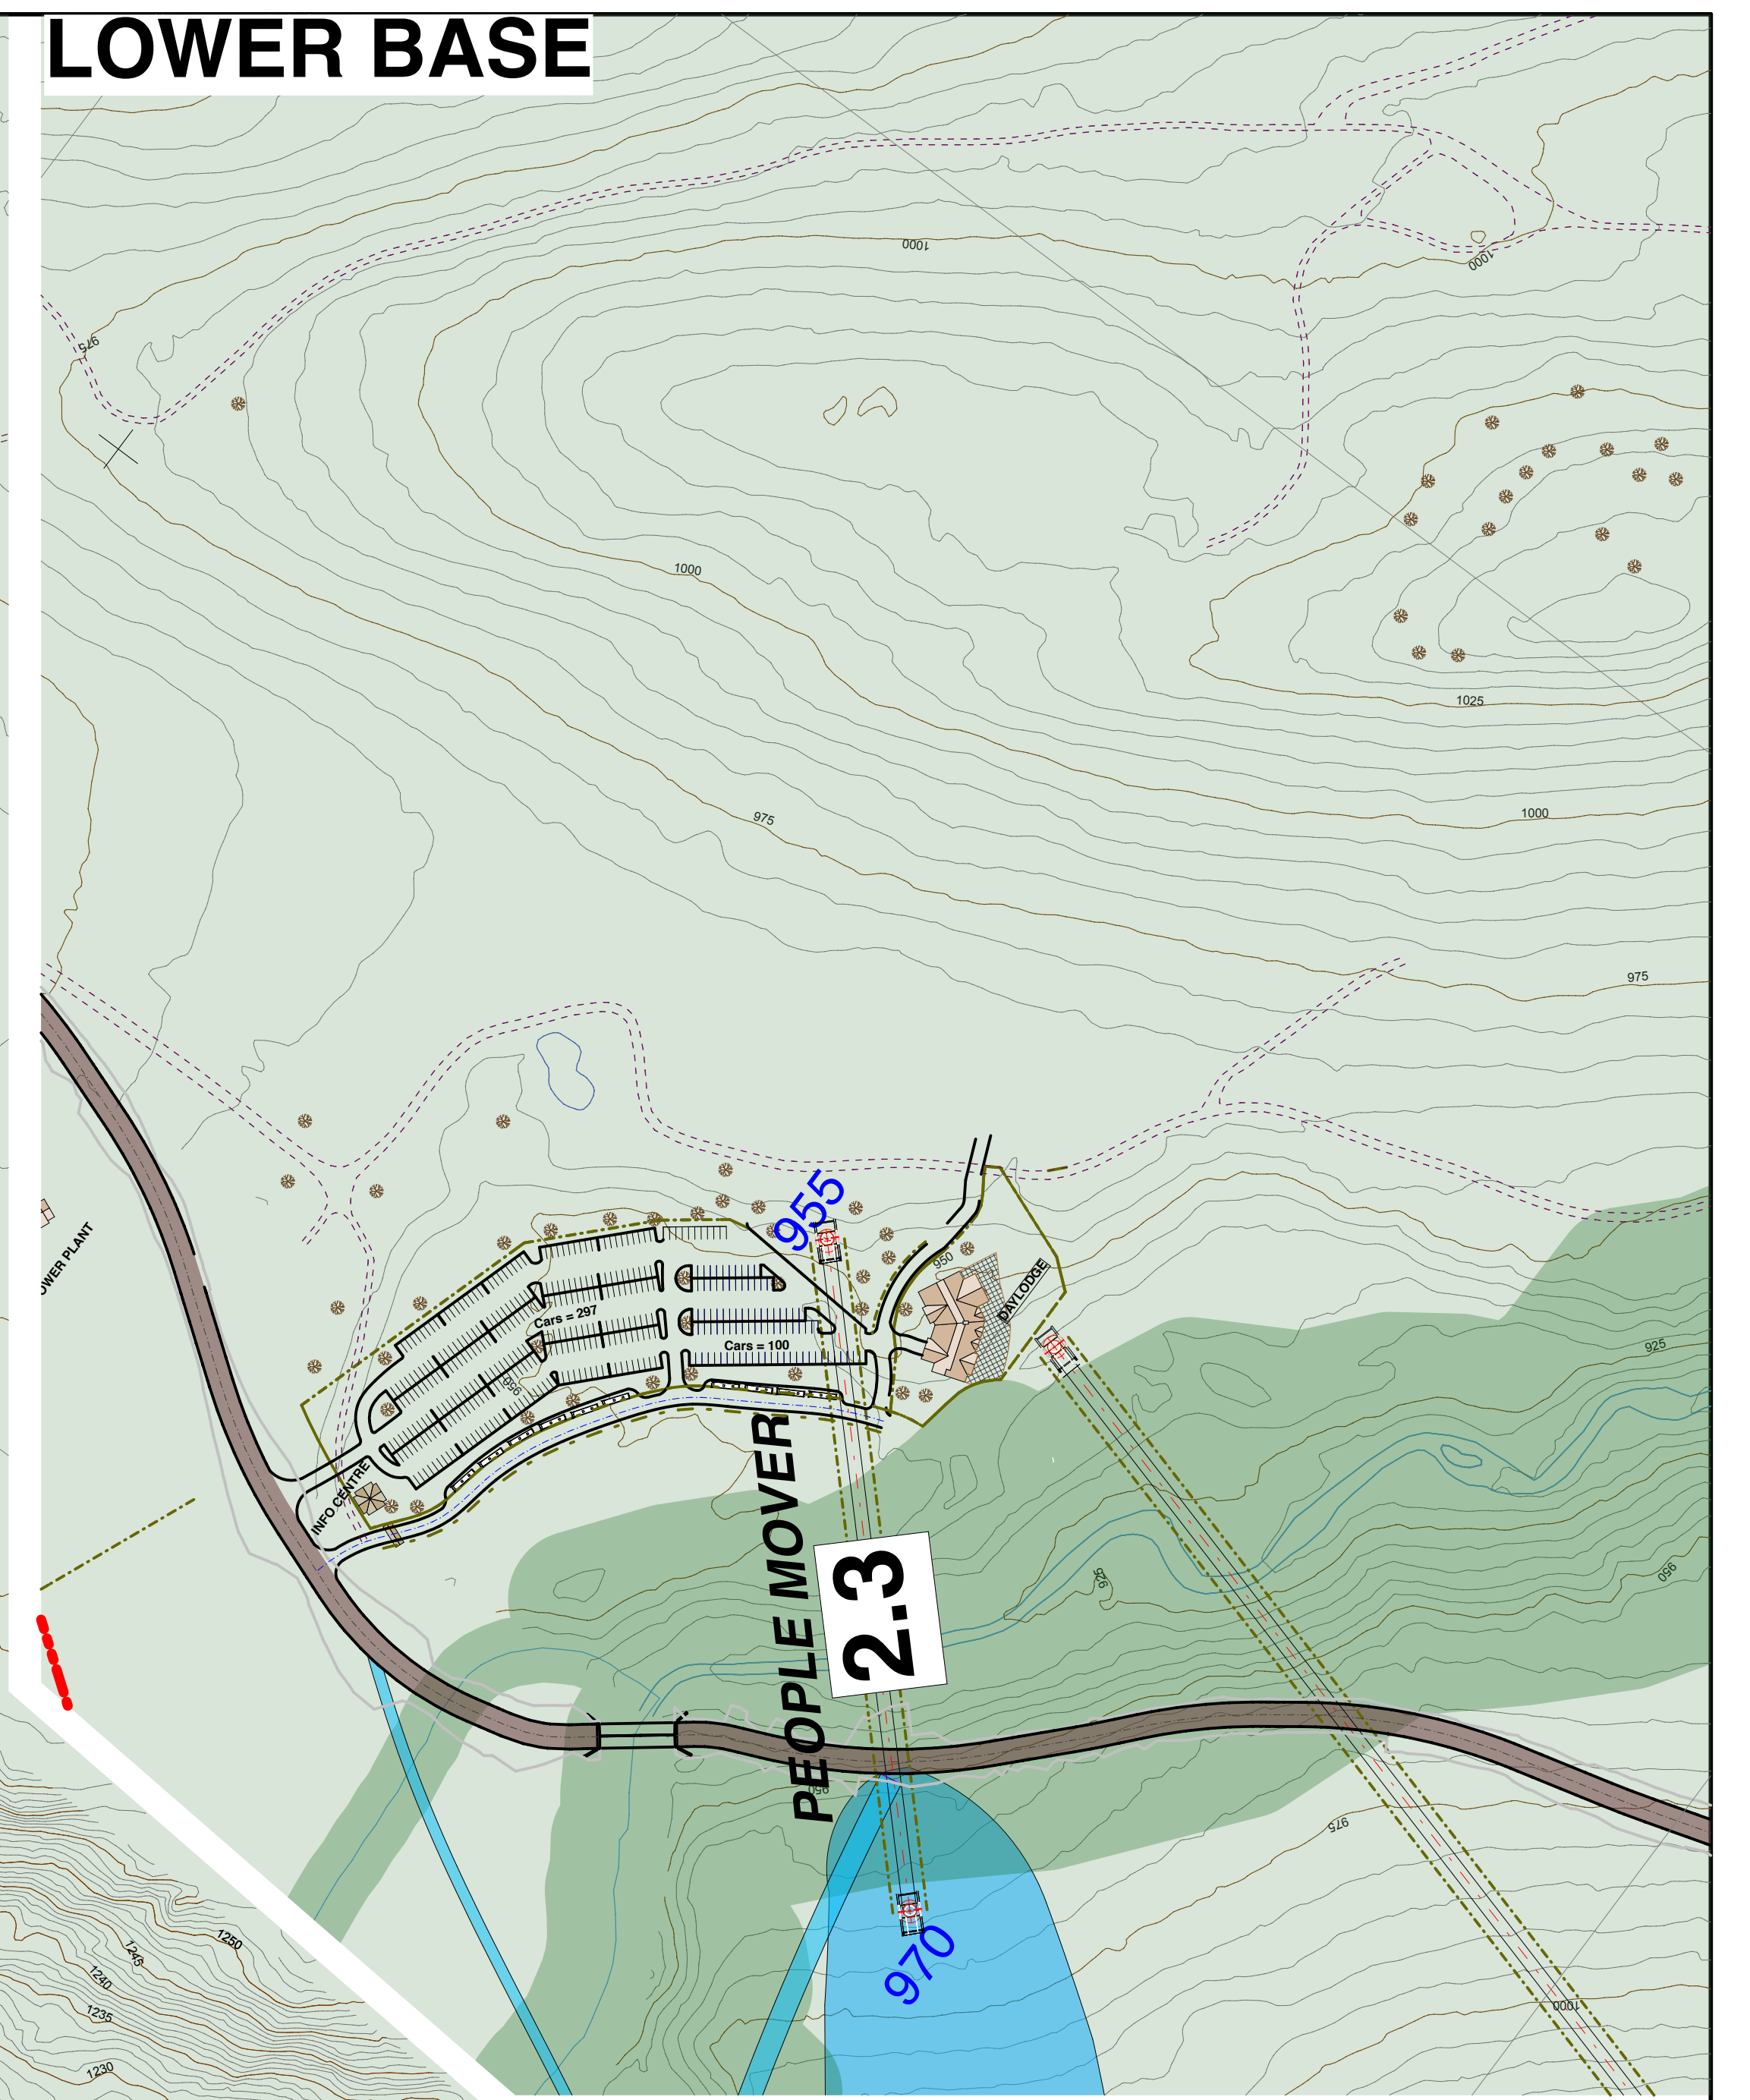

VALEMOUNT GLACIER DESTINATION
PHASE 2 RESORT VILLAGE

www.pheidias.ca
www.oberti-resortdesign.com

Pheidias
group

oberti resort design

Thursday, December 24, 2015
10:55 AM

P7

COPYRIGHT: This drawing, including the design, is the property of Oberti Resort Design. It cannot be used or reproduced without the written consent of Oberti Resort Design.