


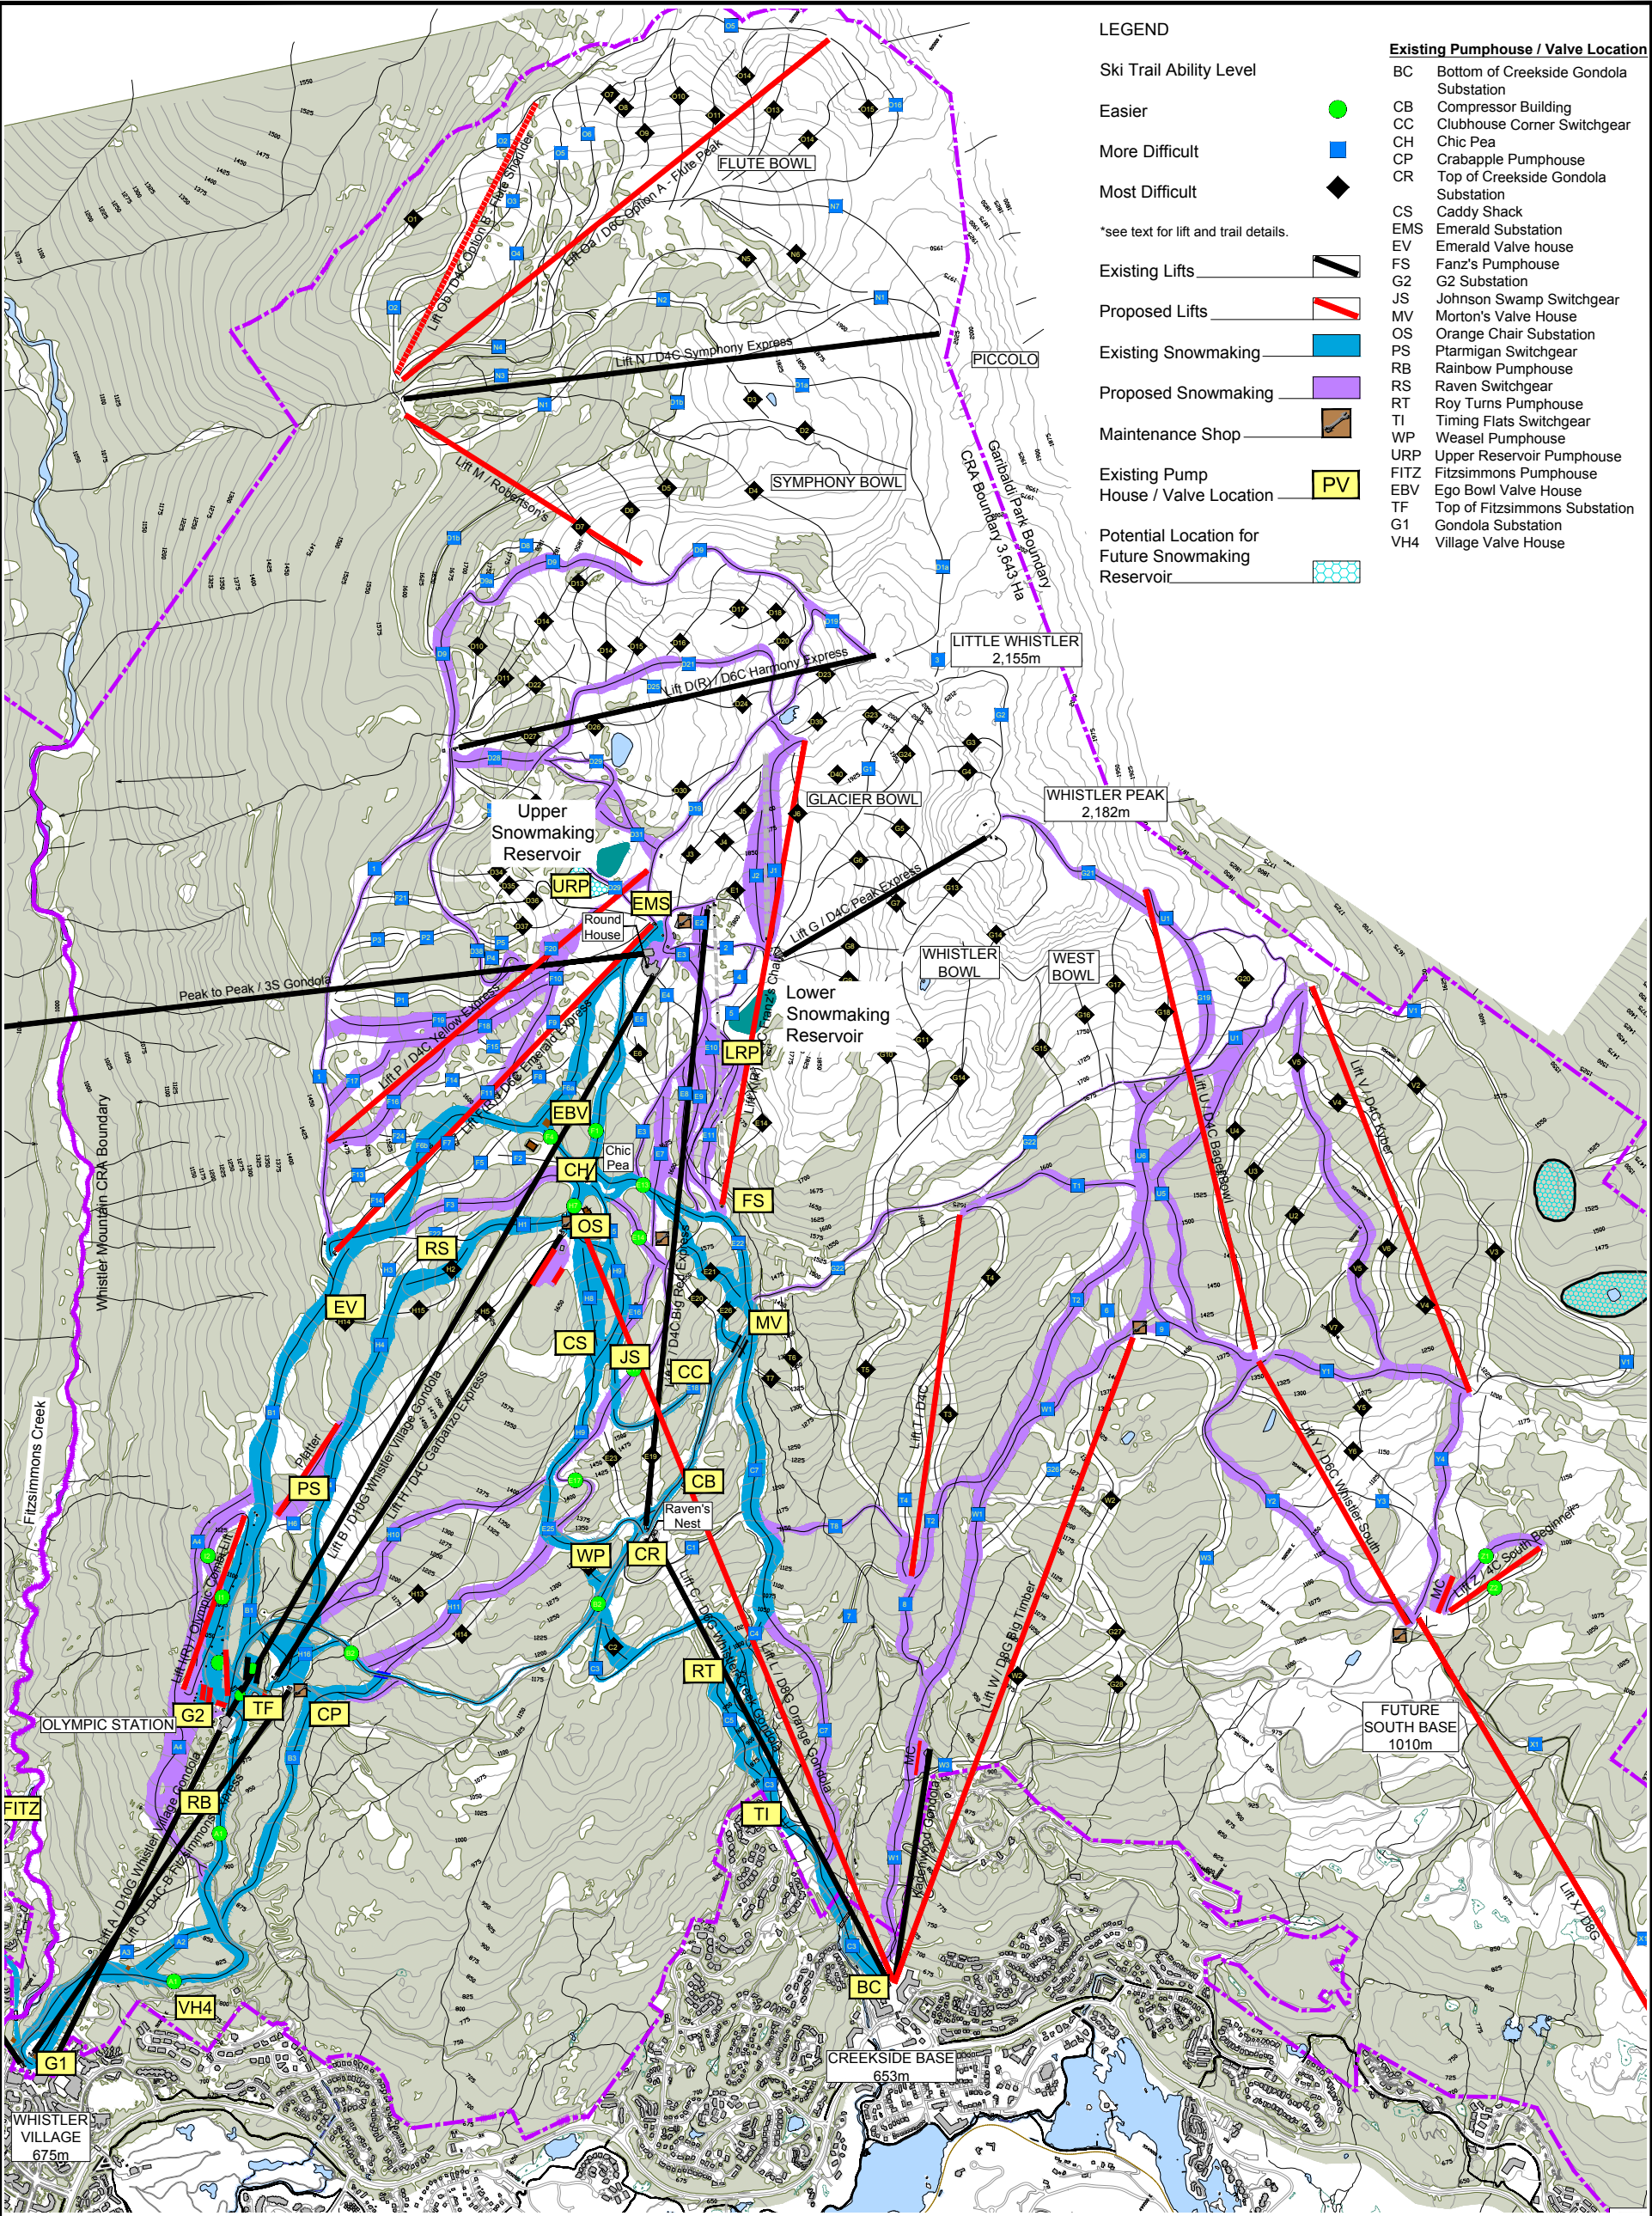

LEGEND

Ski Trail Ability Level

Easier

More Difficult

Most Difficult

*see text for lift and trail details.

Existing Lifts

Proposed Lifts

Existing Snowmaking

Proposed Snowmaking

Maintenance Shop

Existing Pump House / Valve Location

Potential Location for Future Snowmaking Reservoir

Existing Pumphouse / Valve Location

BC Bottom of Creekside Gondola Substation

CB Compressor Building

CC Clubhouse Corner Switchgear

CH Chic Pea

CP Crabapple Pumphouse

CR Top of Creekside Gondola Substation

CS Caddy Shack

EMS Emerald Substation

EV Emerald Valve house

FS Fanz's Pumphouse

G2 G2 Substation

JS Johnson Swamp Switchgear

MV Morton's Valve House

OS Orange Chair Substation

PS Ptarmigan Switchgear

RB Rainbow Pumphouse

RS Raven Switchgear

RT Roy Turns Pumphouse

TI Timing Flats Switchgear

WP Weasel Pumphouse

URP Upper Reservoir Pumphouse

FITZ Fitzsimmons Pumphouse

EBV Ego Bowl Valve House

TF Top of Fitzsimmons Substation

G1 Gondola Substation

VH4 Village Valve House



WHISTLERBLACKCOMB



ecosign
Mountain Resort Planners Ltd.

Whistler Blackcomb is a registered trademark of Whistler Blackcomb Corporation. All rights reserved.

Contours: 25 meter Date: 09/2013

0m 250 500 750 1000