
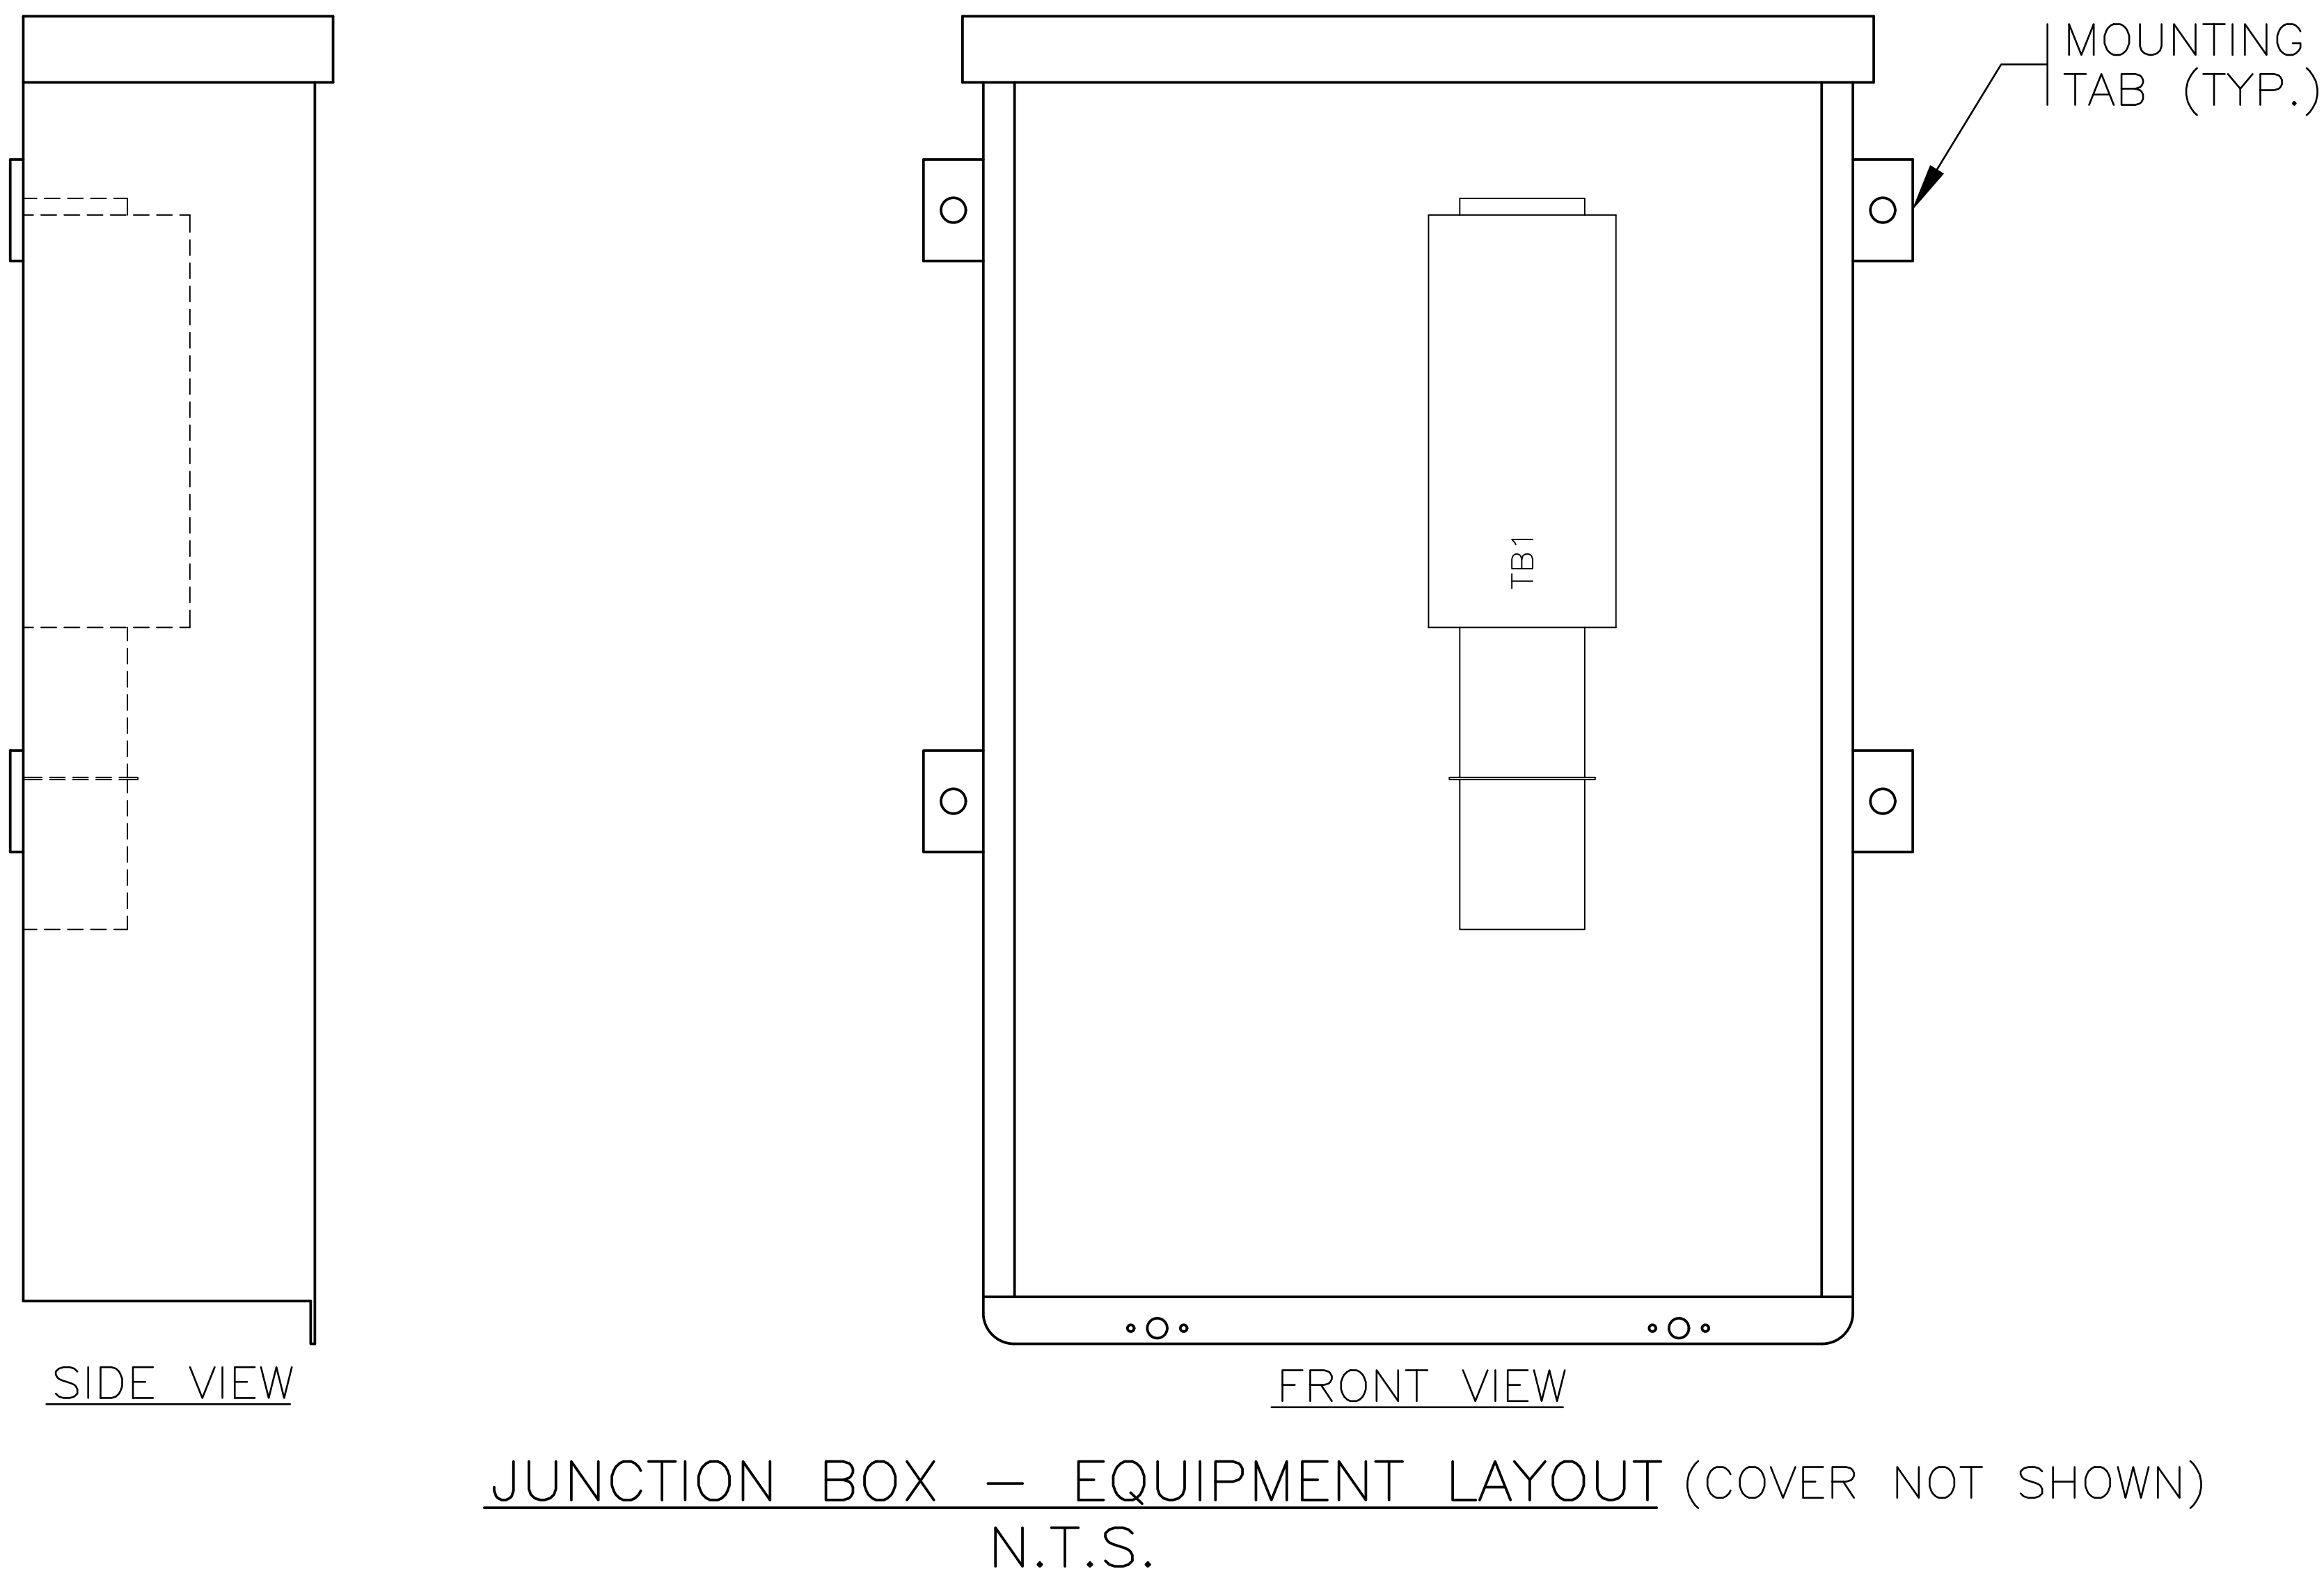


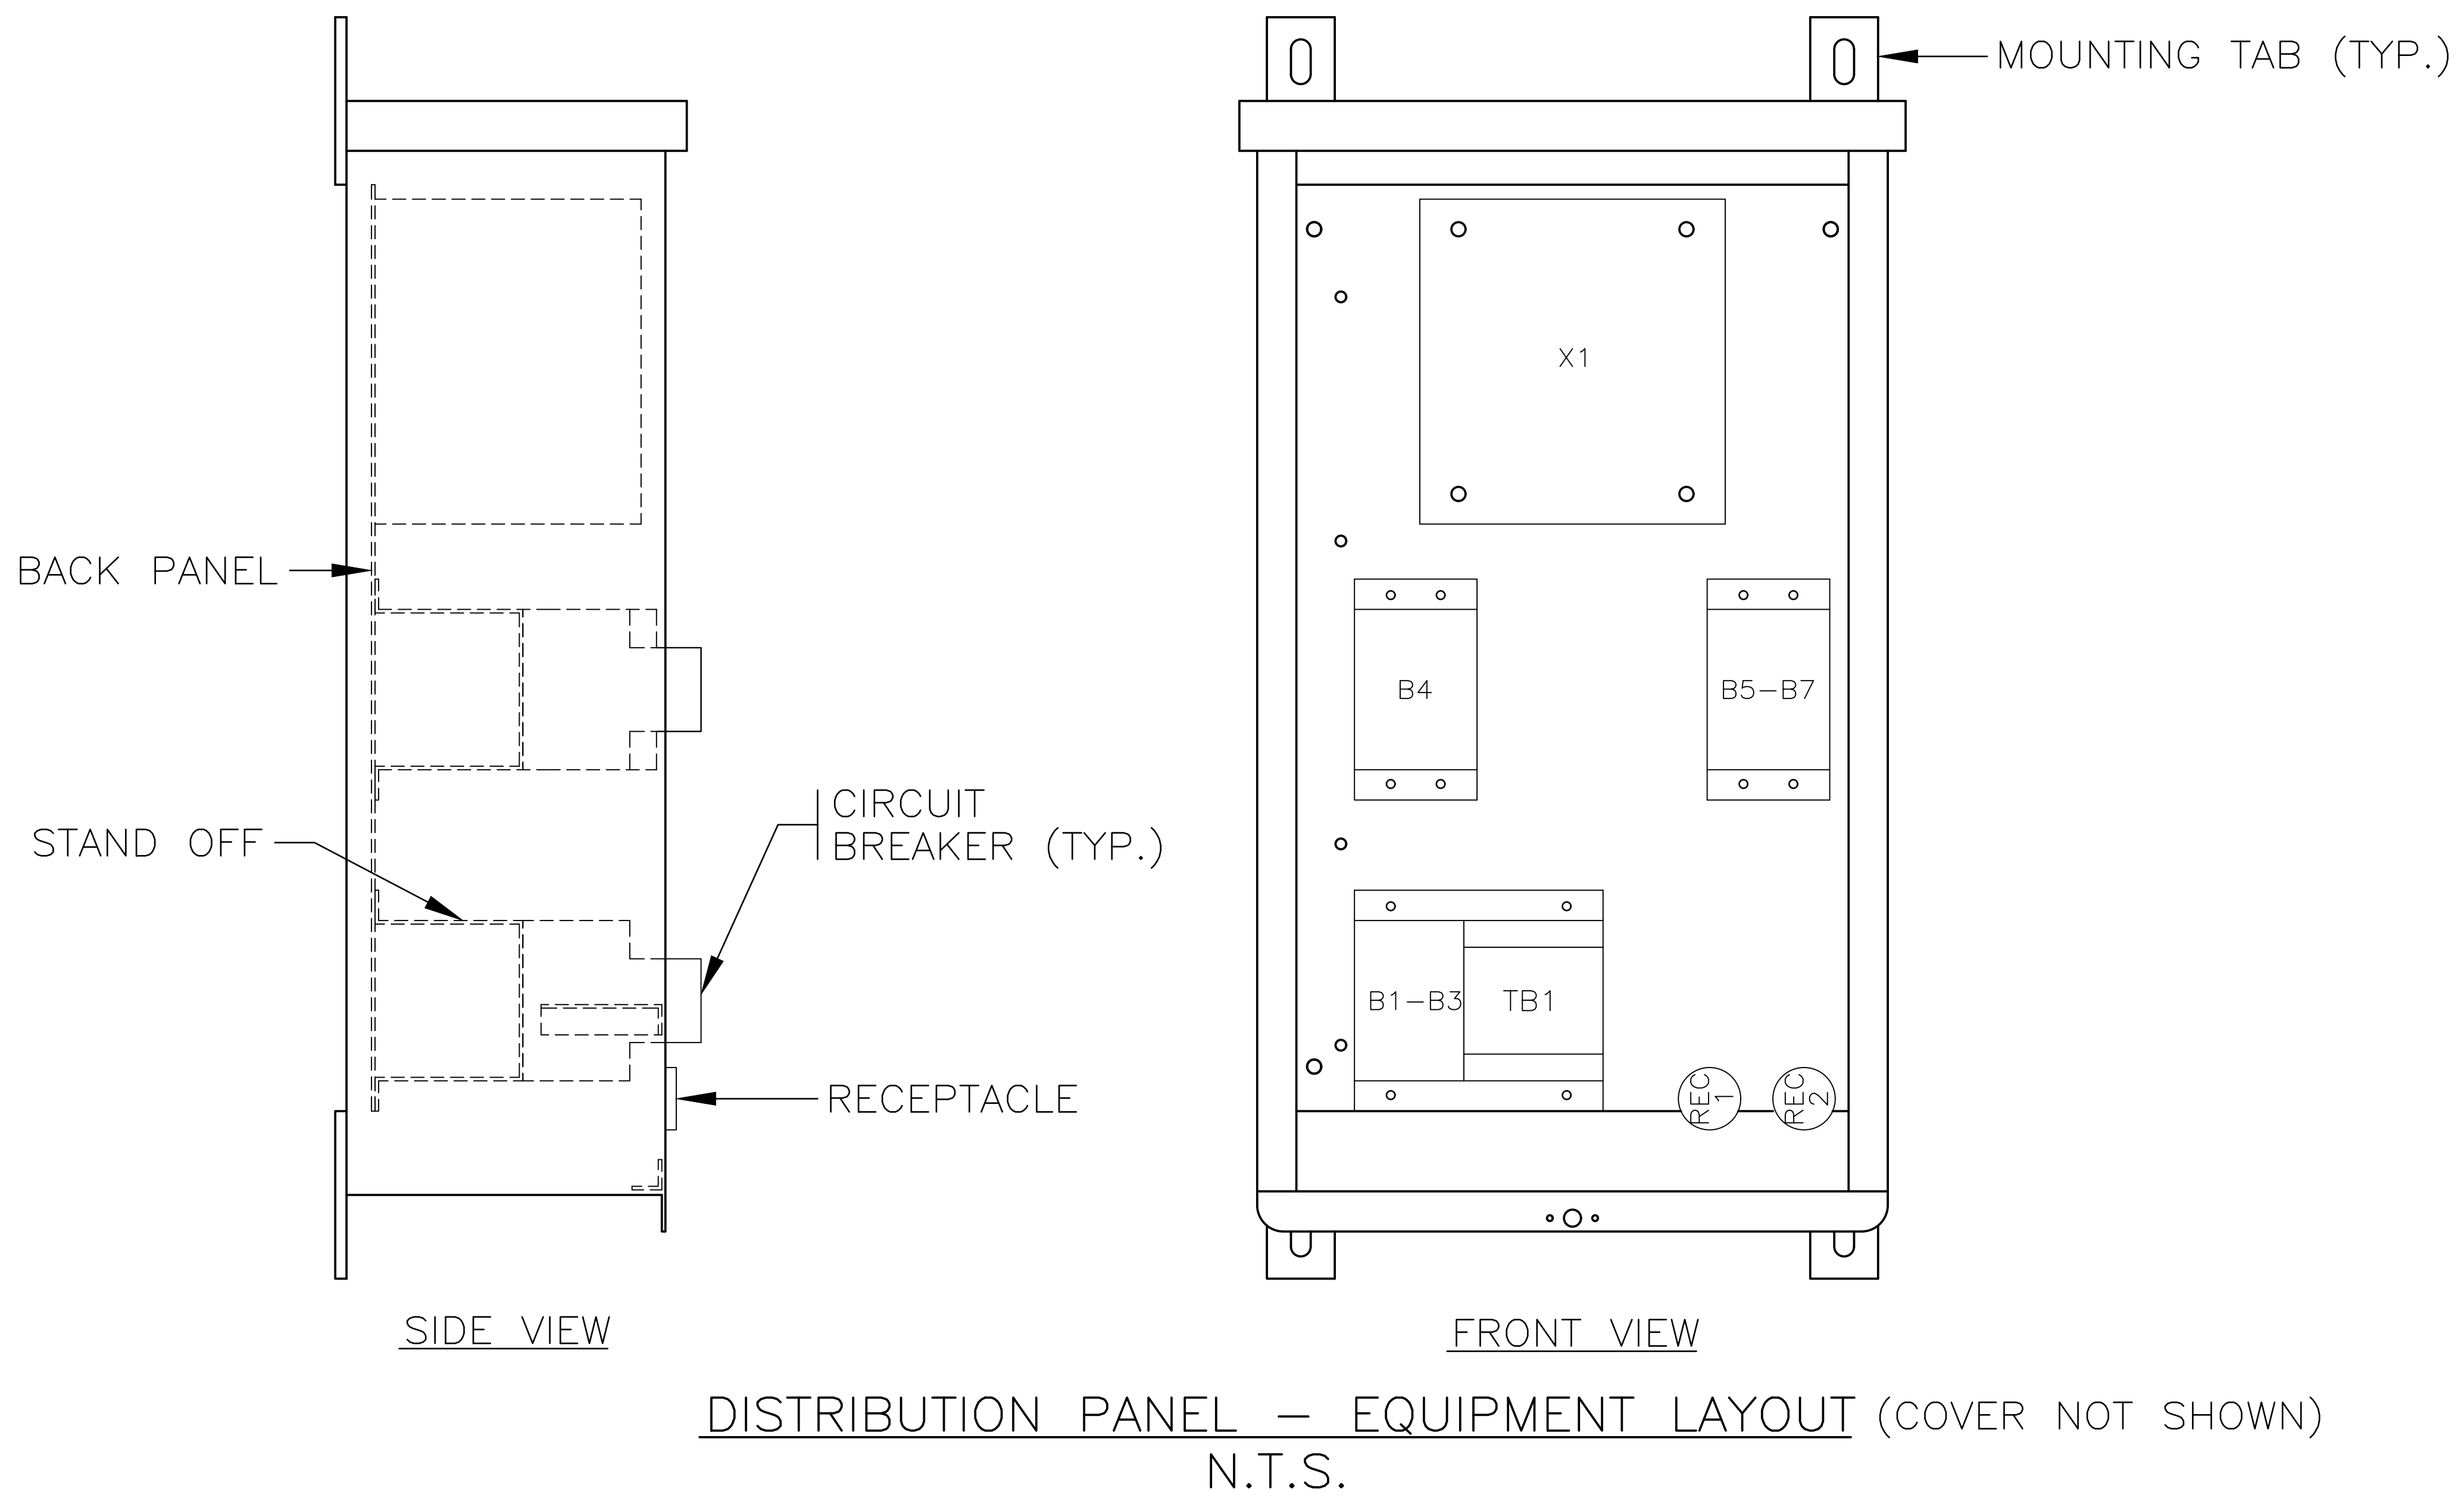

No.	Revision	Date	HIGHMAST DISTRIBUTION PANEL AND JUNCTION BOX – EQUIPMENT LAYOUT		
F			 BRITISH COLUMBIA Ministry of Transportation and Highways SPECIFICATION DRAWING No. MS373.1		
E					
D					
C					
B	GENERAL REVISIONS	NOV97			
A	DOOR FASTENER, RECEPTACLE JB	MAR97			