


## Culvert Installation

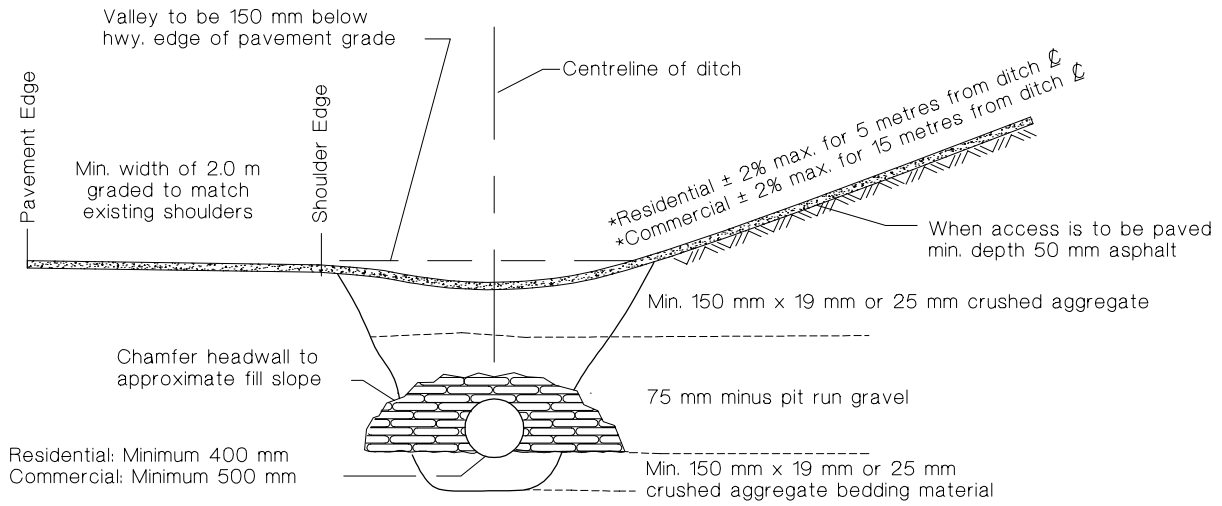

\*Note: Curb and gutter profile, 5 metres or 15 metres measured from back of curb

## Driveway Cross Section

