

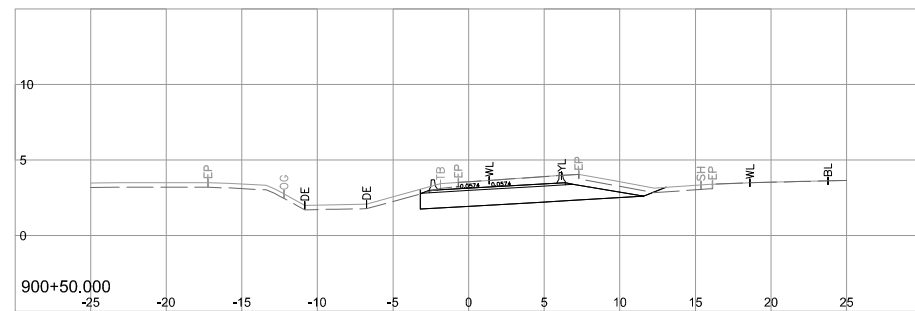
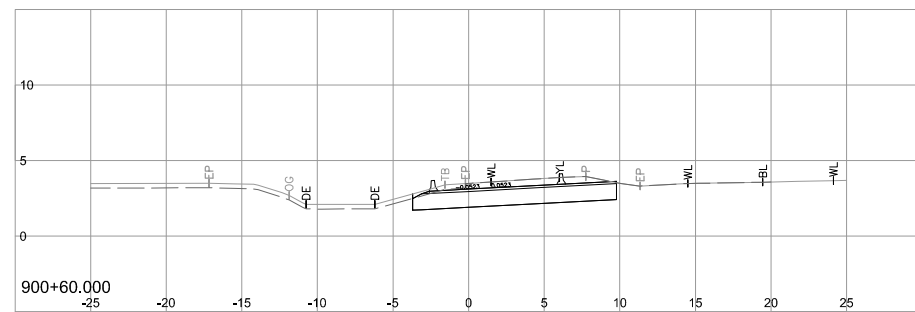
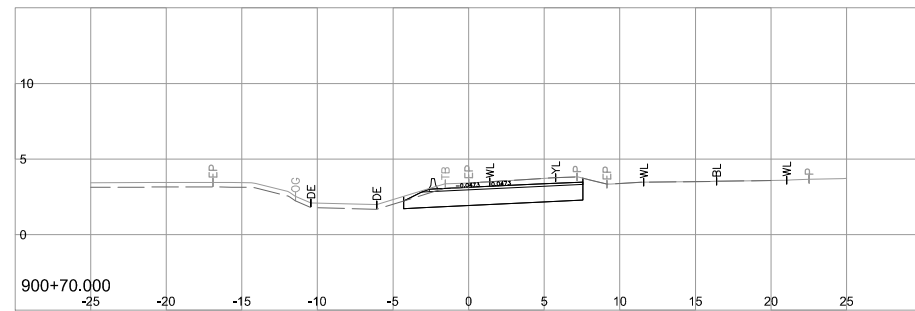
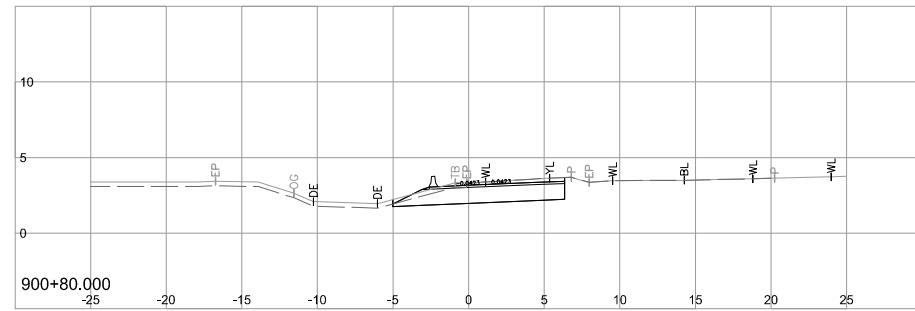
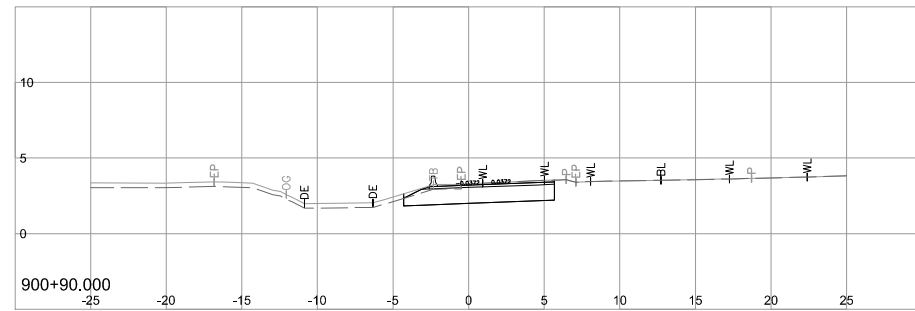
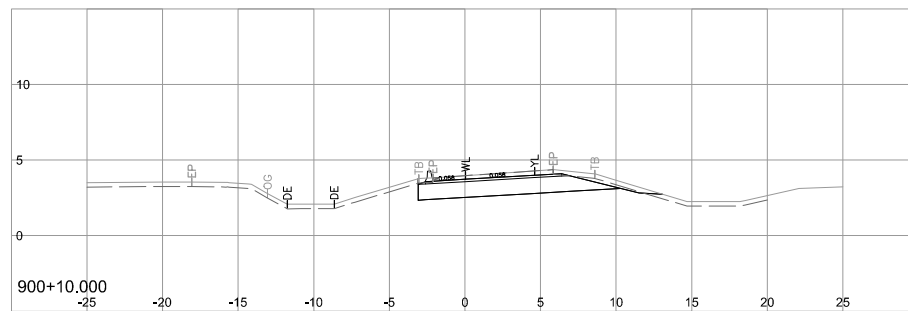
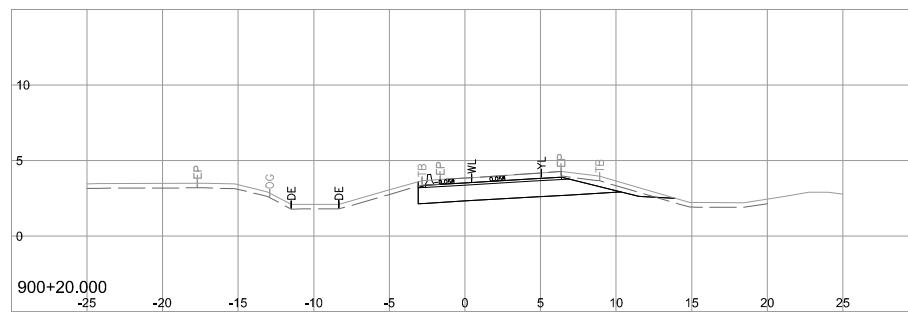
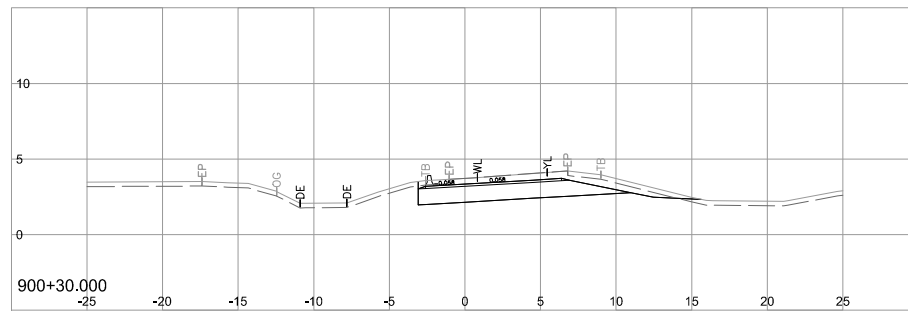
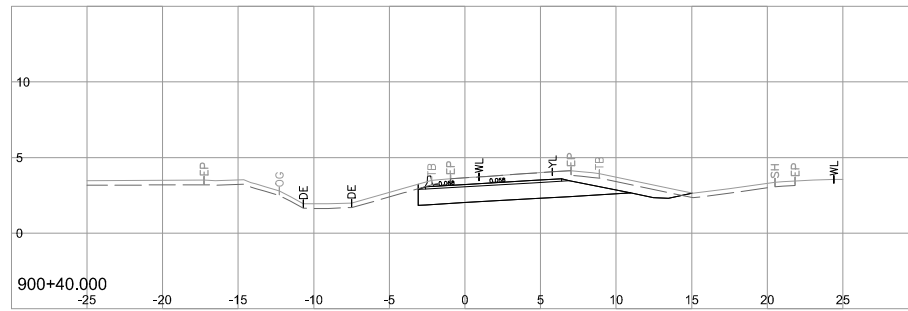
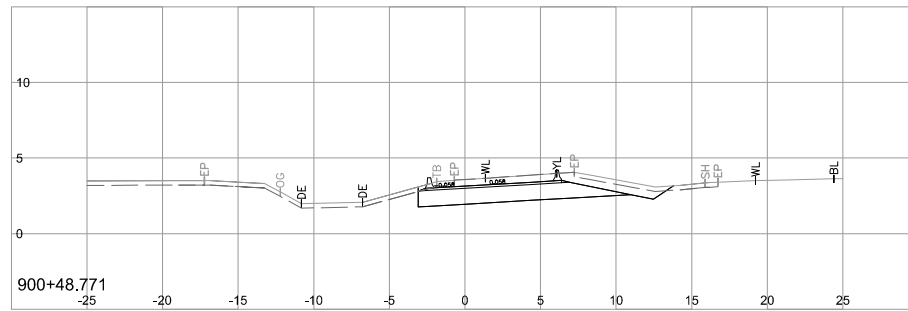
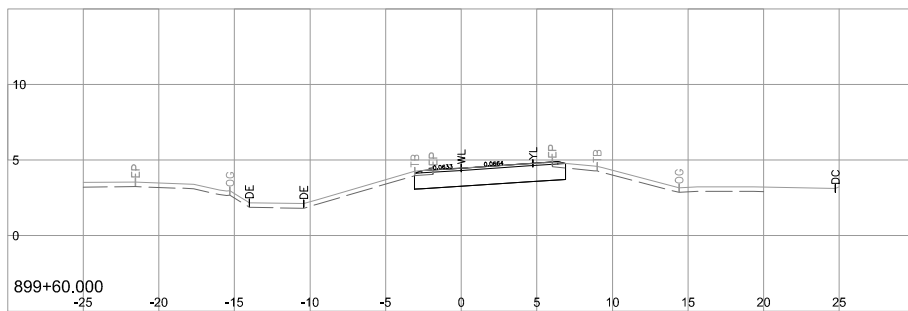
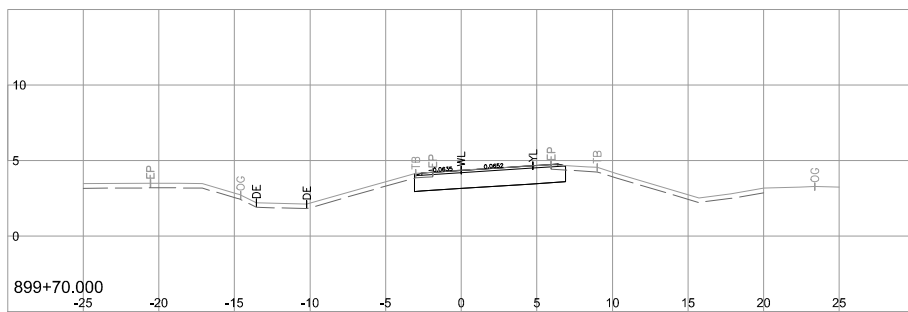
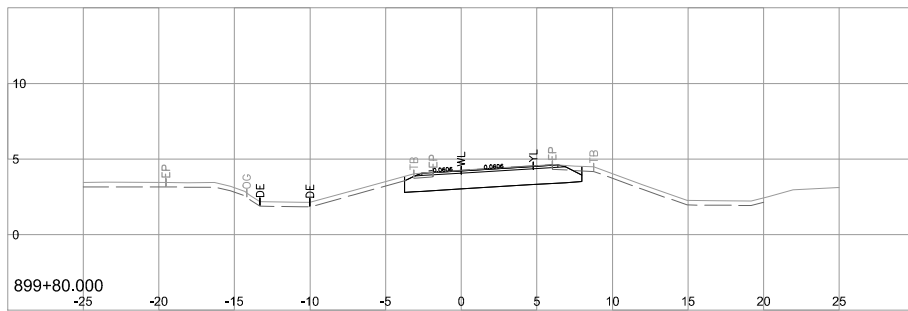



Jun 08, 2017 - 10:40am P:\2017\17-0095\05 - CAD Files\Design\Sections\17-0095 - L900XS.dwg

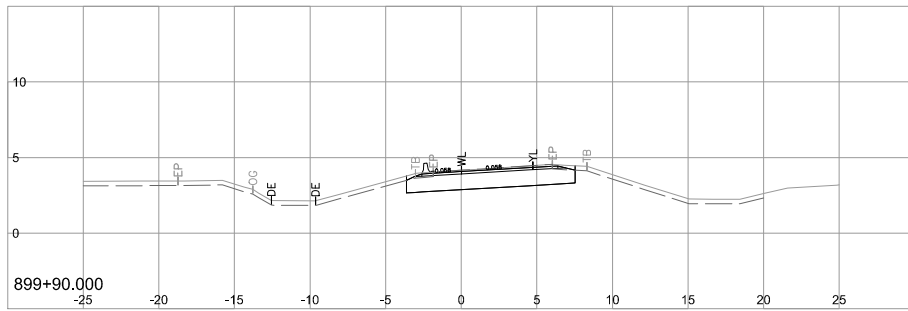


NOTE: STRIPPING REMOVAL APPLIES ONLY TO THE AREA BETWEEN SLOPE STAKE LINES (TOES & TOP OF CUT) OF PROPOSED ROADWAY TEMPLATE

FOR REFERENCE ONLY

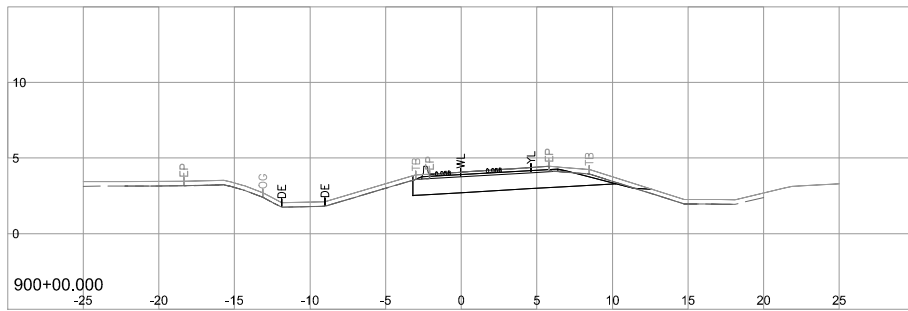


R.F. BINNIE & ASSOCIATES LTD.
205 - 4946 Canada Way,
Burnaby, BC V5G 4H7
TEL 604 420 1721
BINNIE.com

MINISTRY OF TRANSPORTATION
AND INFRASTRUCTURE
BRITISH COLUMBIA HIGHWAY DESIGN ENGINEERING AND GEOMATICS
SOUTH COAST REGION



L900-LINE CROSS SECTIONS
HIGHWAY 91
ALEX FRASER BRIDGE CAPACITY IMPROVEMENTS PROJECT
PHASE 1 - BRIDGE MEDIAN BARRIER REMOVAL
AND NORDEL WAY INTERCHANGE IMPROVEMENTS

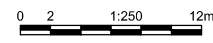SCALE  CAD FILENAME 17-0095 - L900XS.DWG
DATE 2017-06-05


REV	DATE	REVISIONS	SIGNATURE

DESIGNED <u>D. XU</u> DATE <u>JUN 2017</u>
QUALITY CONTROL <u>D. XU</u> DATE <u>JUN 2017</u>
QUALITY ASSURANCE <u>E. BALLARIN</u> DATE <u>JUN 2017</u>
DRAWN <u>S. CHANG</u> DATE <u>JUN 2017</u>

SENIOR DESIGNER _____
DATE _____

FILE NUMBER 17-0095	PROJECT NUMBER 12723-0001	REG 1	DRAWING NUMBER L900XS-1
-------------------------------	-------------------------------------	-----------------	-----------------------------------

Jun 08, 2017 - 10:40am P:\2017\17-0095\05 - CAD Files\Design\Sections\17-0095 - L900XS.dwg

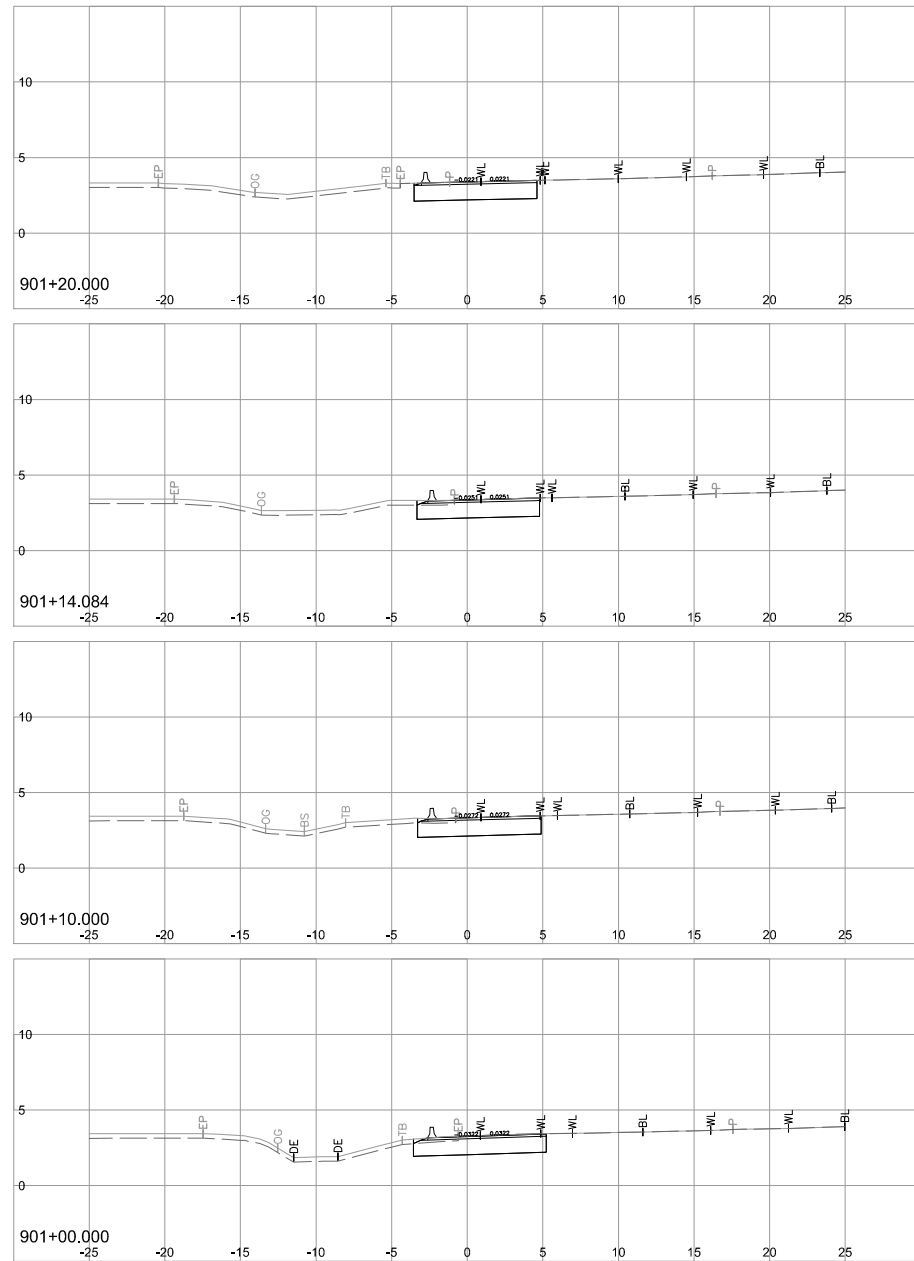

NOTE: STRIPPING REMOVAL APPLIES ONLY TO THE AREA BETWEEN SLOPE STAKE LINES (TOES & TOP OF CUT) OF PROPOSED ROADWAY TEMPLATE

FOR REFERENCE ONLY

R.F. BINNIE & ASSOCIATES LTD. 205 - 4946 Canada Way, Burnaby, BC V5G 4H7 TEL 604 420 1721 BINNIE.com		MINISTRY OF TRANSPORTATION AND INFRASTRUCTURE BRITISH COLUMBIA HIGHWAY DESIGN ENGINEERING AND GEOMATICS SOUTH COAST REGION																																					
SCALE		CAD FILENAME <u>17-0095 - L900XS.DWG</u> DATE <u>2017-06-05</u>																																					
<table border="1" style="width: 100%; border-collapse: collapse;"> <thead> <tr> <th>REV</th> <th>DATE</th> <th>REVISIONS</th> <th>SIGNATURE</th> </tr> </thead> <tbody> <tr><td> </td><td> </td><td> </td><td> </td></tr> <tr><td> </td><td> </td><td> </td><td> </td></tr> <tr><td> </td><td> </td><td> </td><td> </td></tr> <tr><td> </td><td> </td><td> </td><td> </td></tr> <tr><td> </td><td> </td><td> </td><td> </td></tr> <tr><td> </td><td> </td><td> </td><td> </td></tr> <tr><td> </td><td> </td><td> </td><td> </td></tr> <tr><td> </td><td> </td><td> </td><td> </td></tr> </tbody> </table>		REV	DATE	REVISIONS	SIGNATURE																																	L900-LINE CROSS SECTIONS HIGHWAY 91 ALEX FRASER BRIDGE CAPACITY IMPROVEMENTS PROJECT PHASE 1 - BRIDGE MEDIAN BARRIER REMOVAL AND NORDEL WAY INTERCHANGE IMPROVEMENTS	
REV	DATE	REVISIONS	SIGNATURE																																				
SENIOR DESIGNER _____ DATE _____		DESIGNED <u>D. XU</u> DATE <u>JUN, 2017</u> QUALITY CONTROL <u>D. XU</u> DATE <u>JUN, 2017</u> QUALITY ASSURANCE <u>E. BALLARIN</u> DATE <u>JUN, 2017</u> DRAWN <u>S. CHANG</u> DATE <u>JUN, 2017</u>																																					
FILE NUMBER 17-0095	PROJECT NUMBER 12723-0001	REG 1	DRAWING NUMBER L900XS-2																																				