


PLOT DATE: 2023/10/04 U:\Projects_SUR\1961\0504\03\0-Design\CAD\DrawingProduction\2300_Site Laydown Areas (SK1-033)\2023-09-13 Site Laydown Areas.dwg

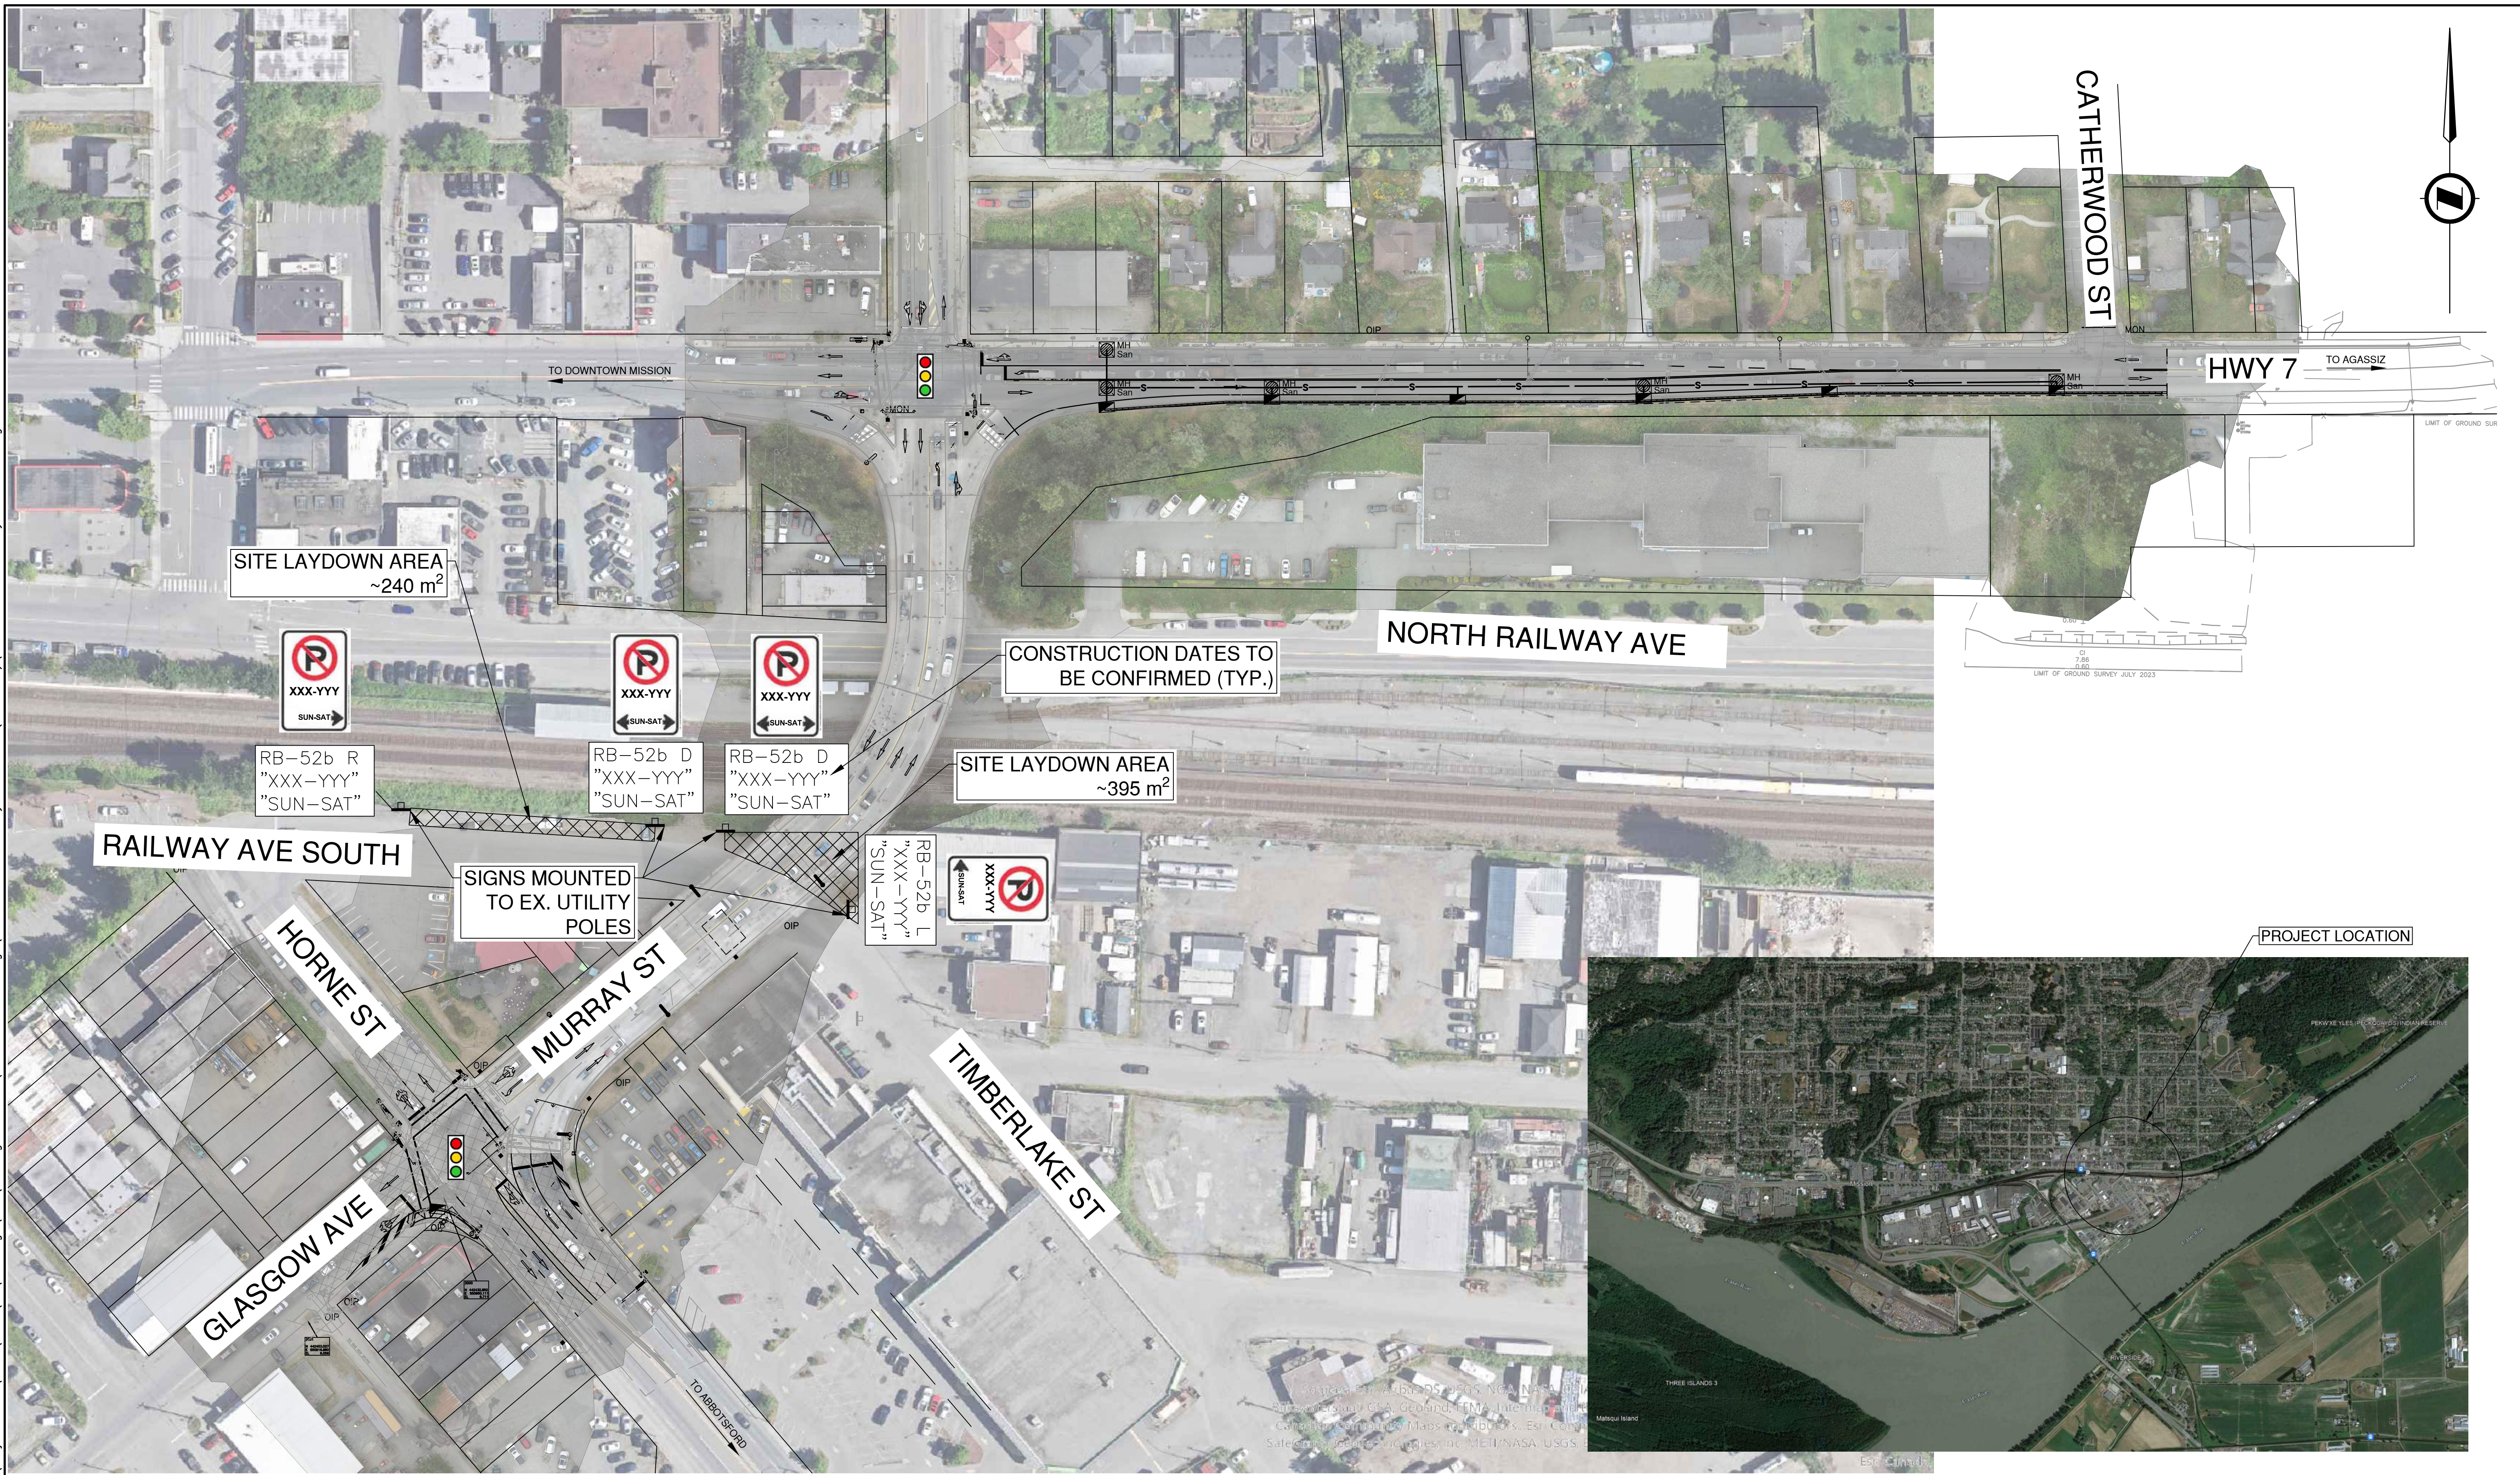

ISSUED FOR DISCUSSION
2023-09-13
urbansystems.ca



CAD FILENAME: 23-09-13 SITE LAYDOWN AREAS
PLOT DATE: 2023-09-13



MINISTRY OF TRANSPORTATION AND INFRASTRUCTURE
SOUTH COAST REGION
HIGHWAY ENGINEERING AND GEOMATICS



SITE LAYDOWN AREAS
HWY 7 / HWY 11
MISSION TRUCK REROUTING INTERSECTION IMPROVEMENTS

REV	DATE	REVISIONS	NAME

SENIOR DESIGNER
DATE: 2023-09-13

DESIGNED: A. HARRIS DATE: 2023-09-13
QUALITY CONTROL: J. MACMILLAN DATE: 2023-09-13
QUALITY ASSURANCE: J. BORCH DATE: 2023-09-13
DRAWN: M. MENEZES DATE: 2023-09-13

FILE NUMBER	PROJECT NUMBER	REG	DRAWING NUMBER	REV
1961.0504.03	13216-0001	1	SK1-033	A