


PLOT DATE: 2024/04/16 G:\Projects\33000\33000\33006\_AE\_Hwy1\_264\Wratcom02\_CADD\WAO7\_Hwy1\_ML\DrawingProduction\100\_SubDisciplines\Environmental\R1-1105-101ENV-106ENV.dwg

PART NE 1/4, SECTION 32  
NO PLAN  
PID 004-194-802

PART NE 1/4, SECTION 32  
NO PLAN  
PID 002-308-380

REM LOT 2  
PLAN NWP8590  
PID 004-210-727

BLOCK B  
PLAN 12TU1895  
PIN 90034892  
CROWN

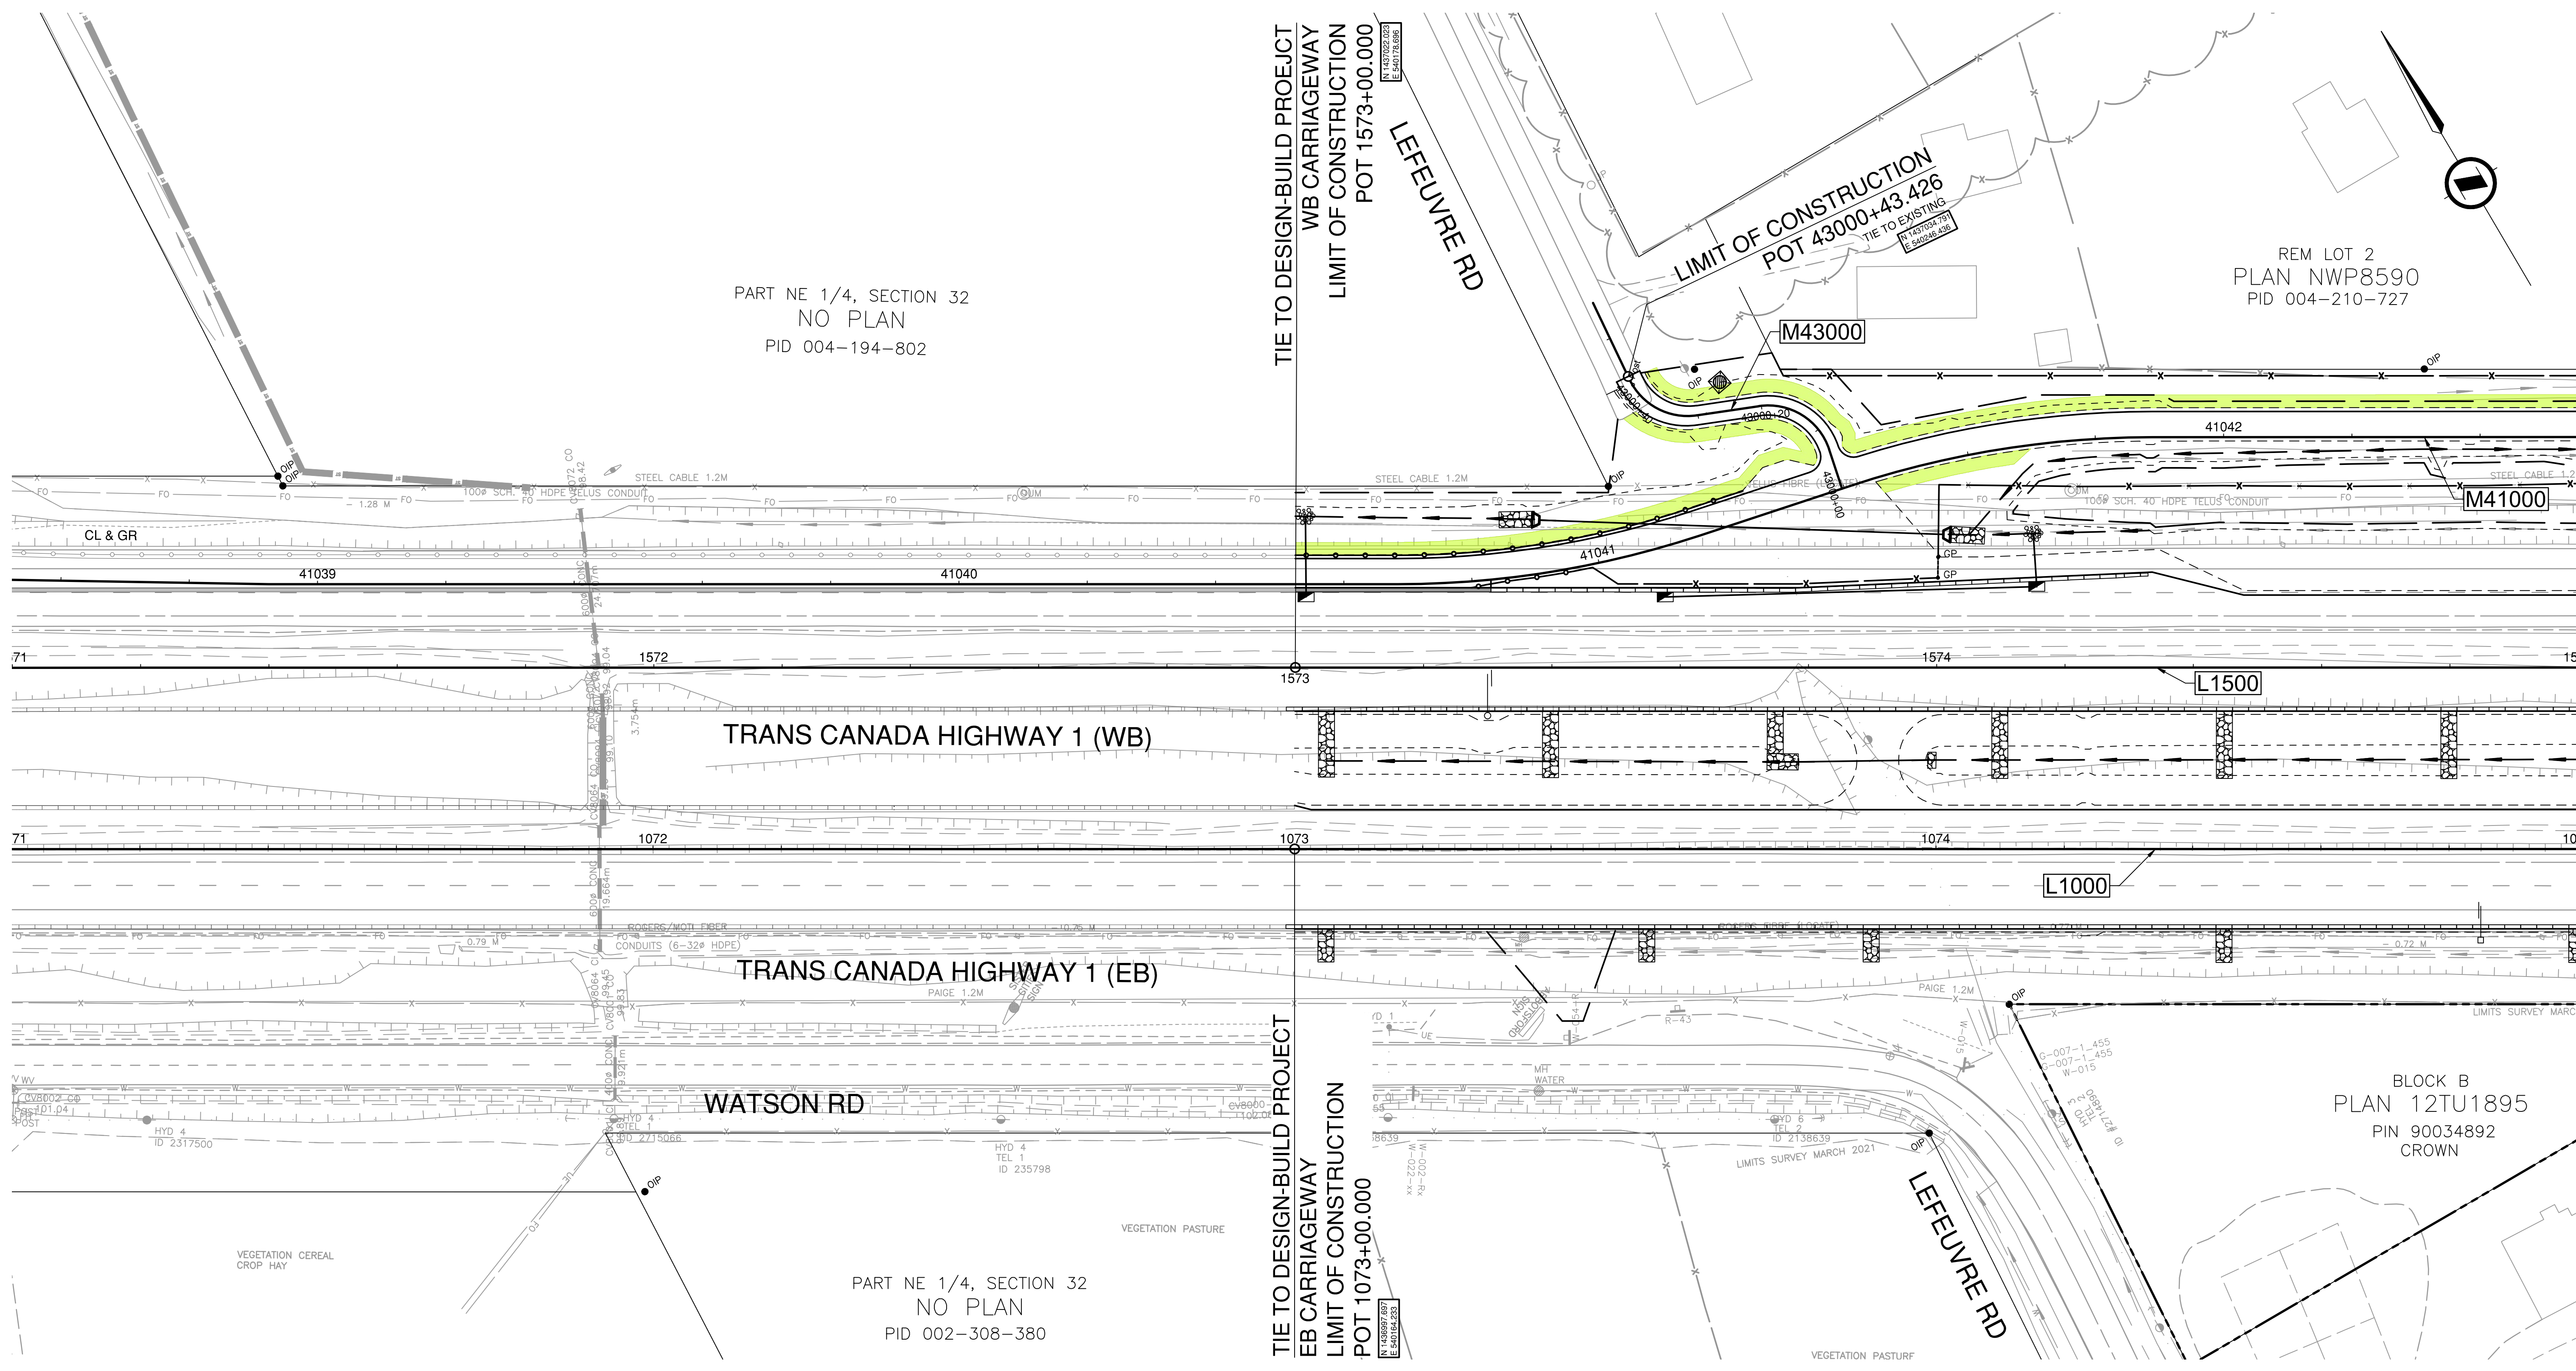


- FOR PLAN  
SEE DWG No. R1-1105-101 to 112
- FOR CLEARING AND GRUBBING  
SEE DWG No. R1-1105-131 to 144
- FOR GEOMETRICS AND LANING  
SEE DWG No. R1-1105-401 to 413
- FOR DRAINAGE  
SEE DWG No. R1-1105-701 to 712

**GENERAL NOTE:**  
MINIMUM 300mm OF TOPSOIL FOR ALL RESTORATION TREATMENT AREAS SHOWN

**APPROXIMATE RESTORATION TREATMENT AREAS**

- TREATMENT SCENARIO 1 ~ --- m2
- TREATMENT SCENARIO 2 ~ 572 m2

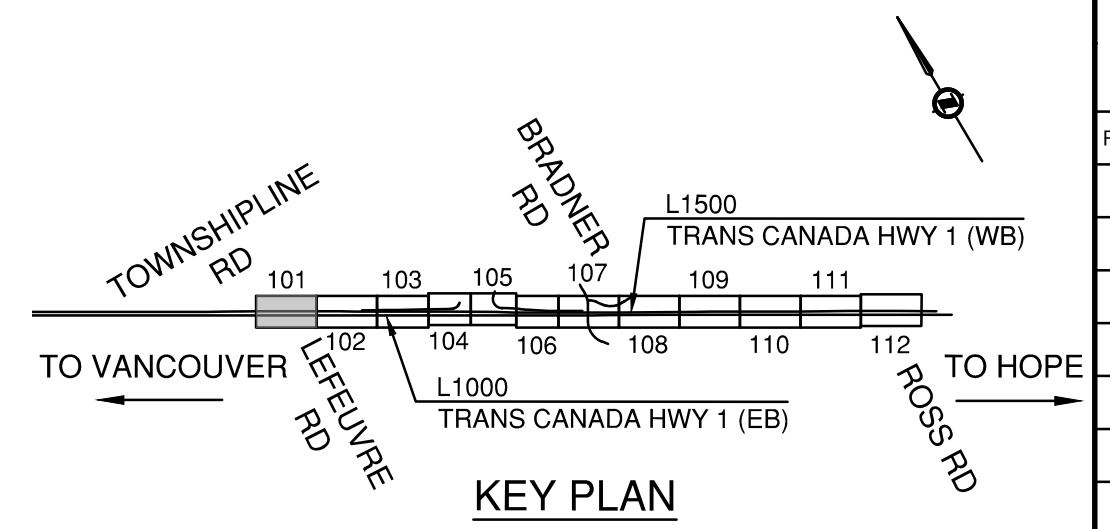

SUITE 201, 8506 - 200 STREET  
LANGLEY, BRITISH COLUMBIA, V2Y 0M1  
PH: 604.371.0091 FAX: 604.371.0098

CAD FILENAME: R1-1105-101ENV-106ENV.DWG  
FILE NUMBER: 33036  
PLOT DATE: 4/16/2024

SCALE: 0 5 1:500 25m

REV	DATE	REVISIONS	NAME

**MINISTRY OF TRANSPORTATION AND INFRASTRUCTURE**


SOUTH COAST REGION  
HIGHWAY DESIGN AND GEOMATICS ENGINEERING

**ESTIMATED RESTORATION PLANTING TREATMENT AREAS  
HIGHWAY 1 - MAINLINE WEST  
DRAWING PACKAGE 1**

STA 1071+00.000 TO STA 1075+00.000

DESIGNED	DATE		
QUALITY CONTROL	DATE		
QUALITY ASSURANCE	DATE		
DRAWN	DATE		
PROJECT NUMBER	REG	DRAWING NUMBER	REV
13253-1001	1	R1-1105-101ENV	

PLOT DATE: 2024/04/16 G:\Projects\33000\33000\33000\33036\_AE\_Hwy1\_264-Whatcom02\_CADD\WA07\_Hwy1\_MLW\DrawingProduction\1100\_SubDisciplines\Environmental\R1-1105-101ENV-106ENV.dwg

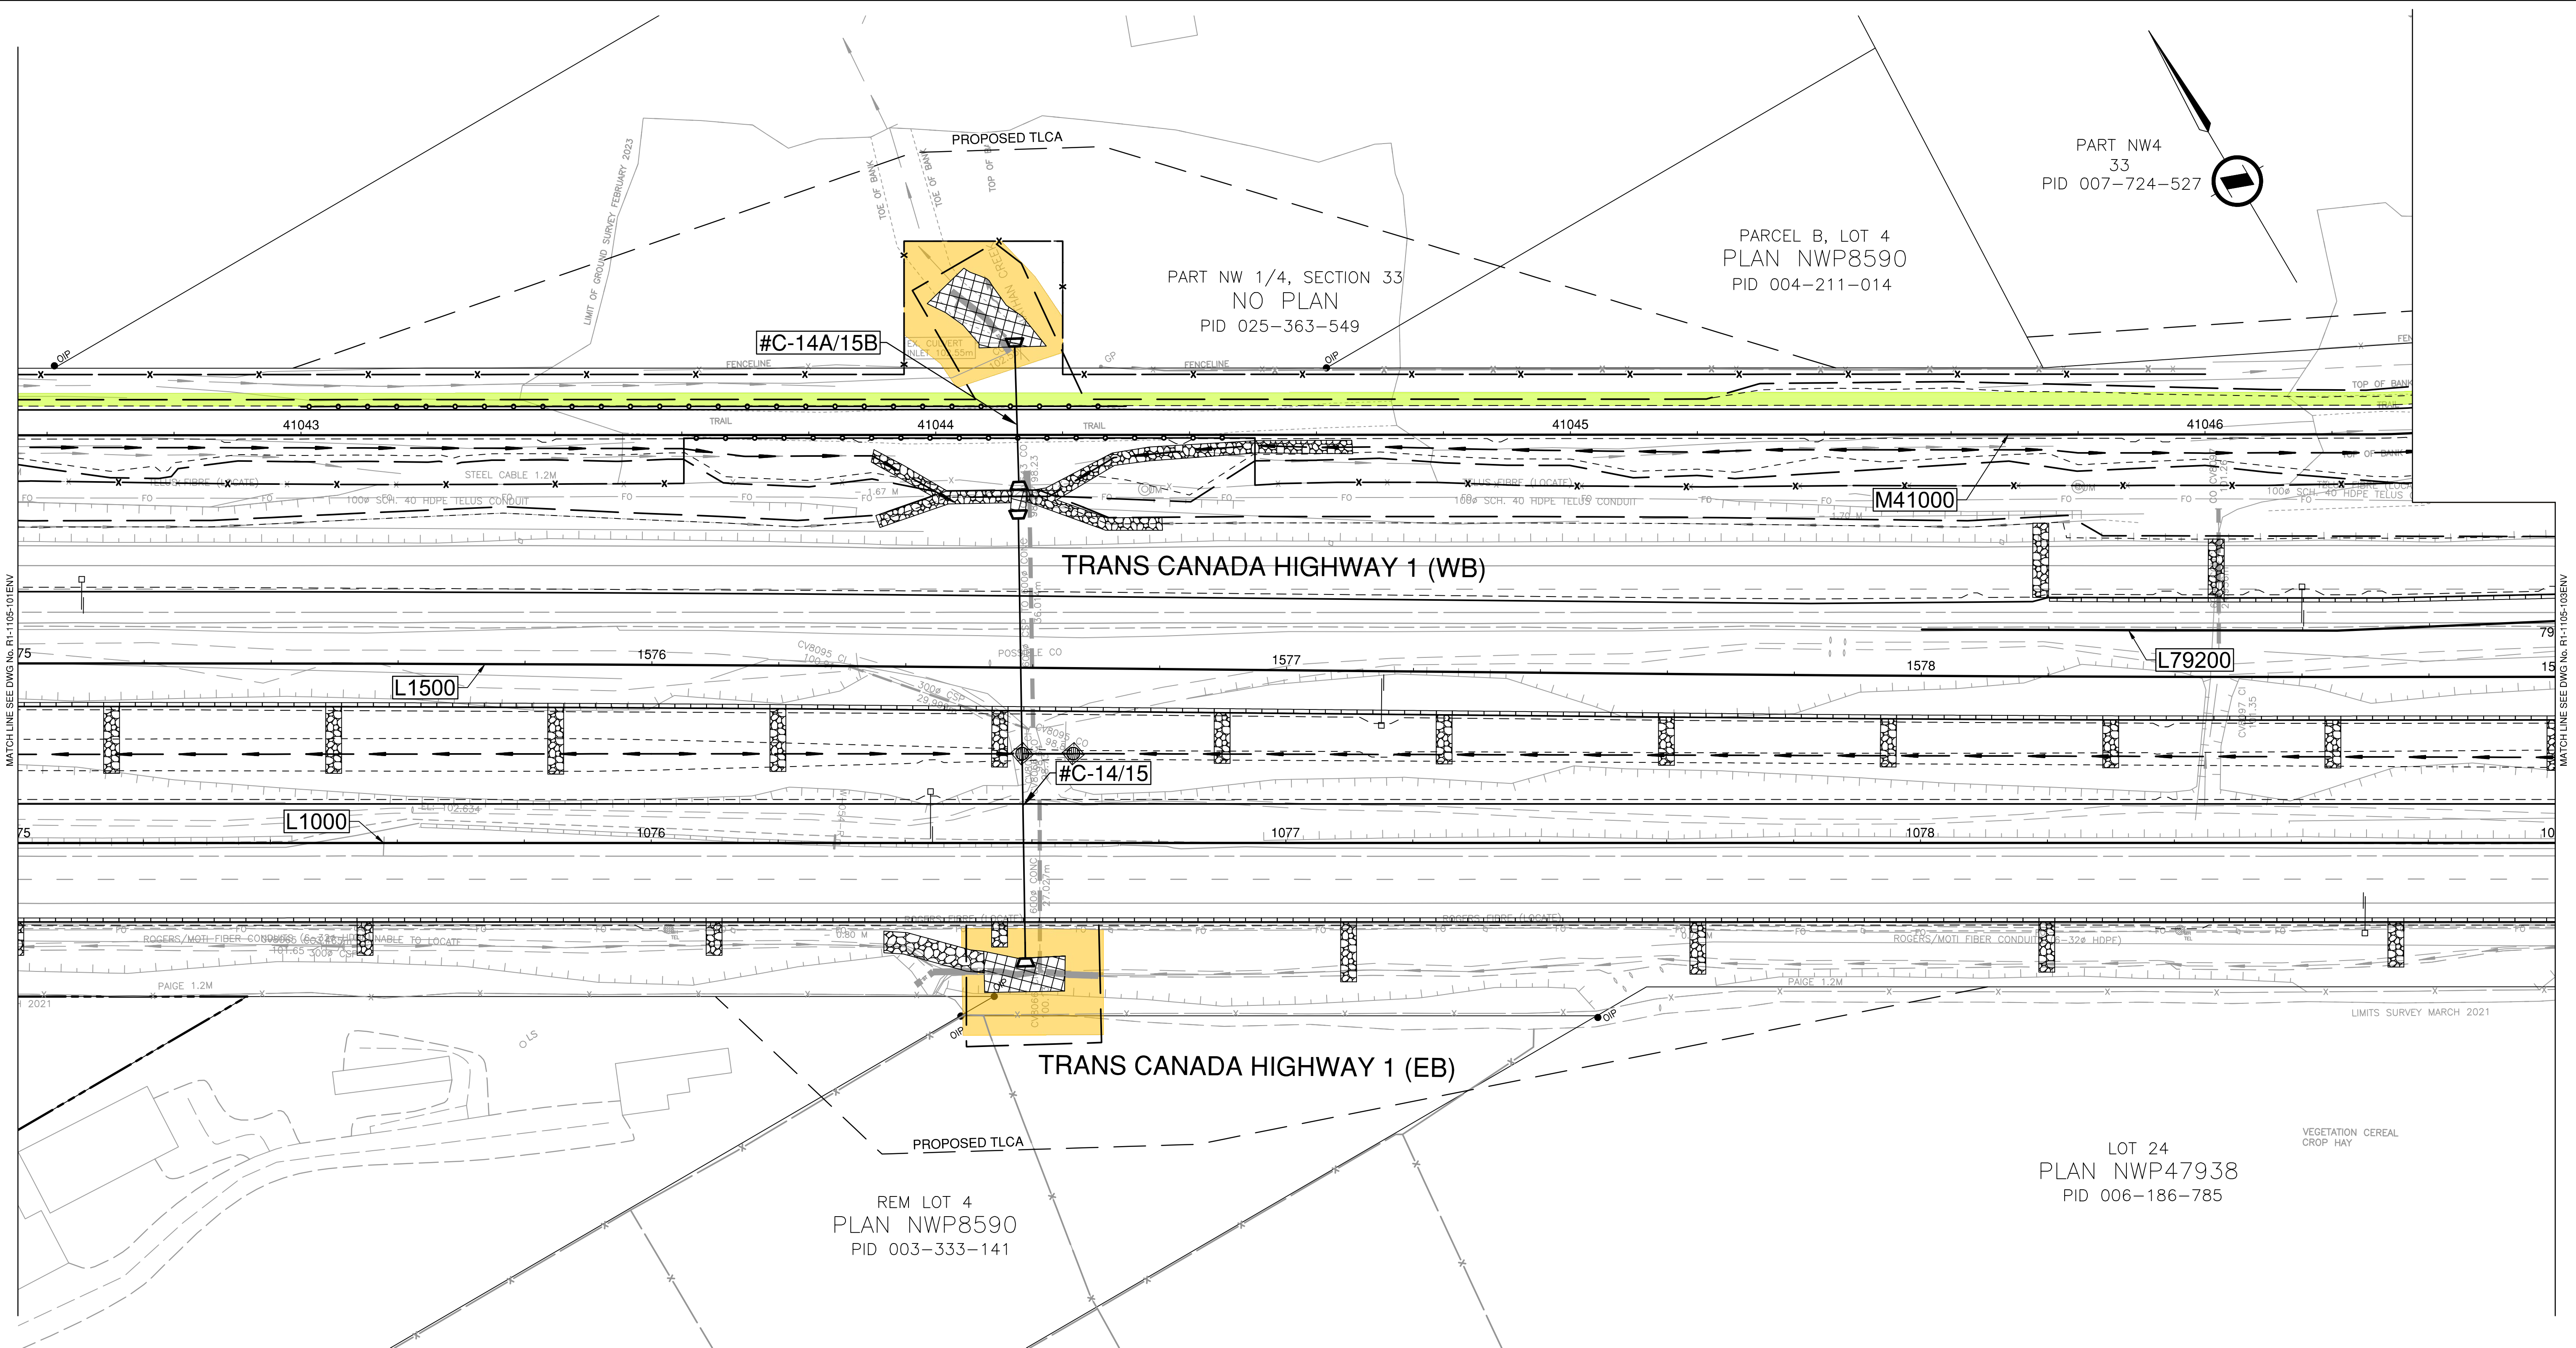


- FOR PLAN  
SEE DWG No. R1-1105-101 to 112
- FOR CLEARING AND GRUBBING  
SEE DWG No. R1-1105-131 to 144
- FOR GEOMETRICS AND LANING  
SEE DWG No. R1-1105-401 to 413
- FOR DRAINAGE  
SEE DWG No. R1-1105-701 to 712

**GENERAL NOTE:**  
MINIMUM 300mm OF TOPSOIL FOR ALL RESTORATION TREATMENT AREAS SHOWN

**APPROXIMATE RESTORATION TREATMENT AREAS**

- TREATMENT SCENARIO 1 - 606 m2
- TREATMENT SCENARIO 2 - 755 m2

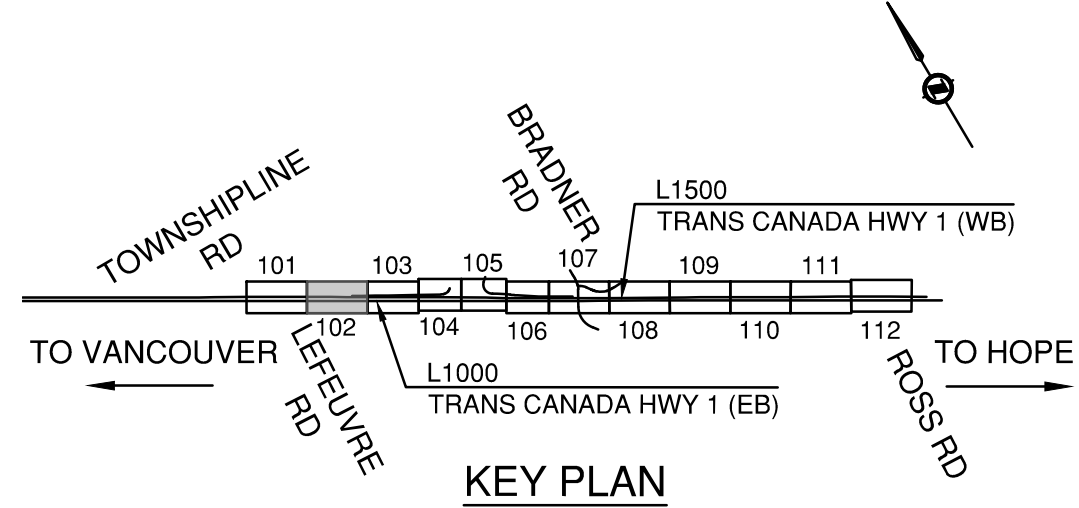

<b>ISL</b>		SUITE 201, 8506 - 200 STREET LANGLEY, BRITISH COLUMBIA, V2Y 0M1 PH : 604.371.0091 FAX : 604.371.0098	
SCALE 0 5 1:500 25m		CAD FILENAME R1-1105-101ENV-106ENV.DWG FILE NUMBER 33036 PLOT DATE 4/16/2024	
REV	DATE	REVISIONS	NAME

**BRITISH COLUMBIA**

MINISTRY OF TRANSPORTATION AND INFRASTRUCTURE

SOUTH COAST REGION

HIGHWAY DESIGN AND GEOMATICS ENGINEERING

**ESTIMATED RESTORATION PLANTING TREATMENT AREAS**

**HIGHWAY 1 - MAINLINE WEST**



**DRAWING PACKAGE 1**

STA 1075+00.000 TO STA 1079+00.000

DESIGNED	DATE
QUALITY CONTROL	DATE
QUALITY ASSURANCE	DATE
DRAWN	DATE

PROJECT NUMBER	REG	DRAWING NUMBER	REV
13253-1001	1	R1-1105-102ENV	

ROAD  
PLAN NWP2669RX  
HIGHWAY ROW

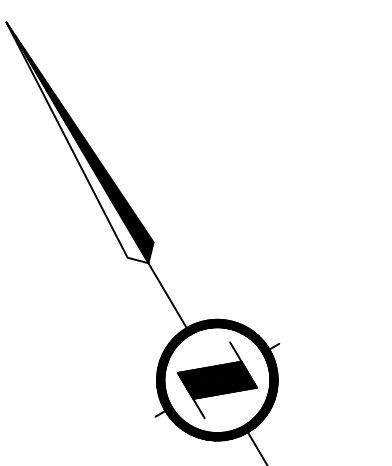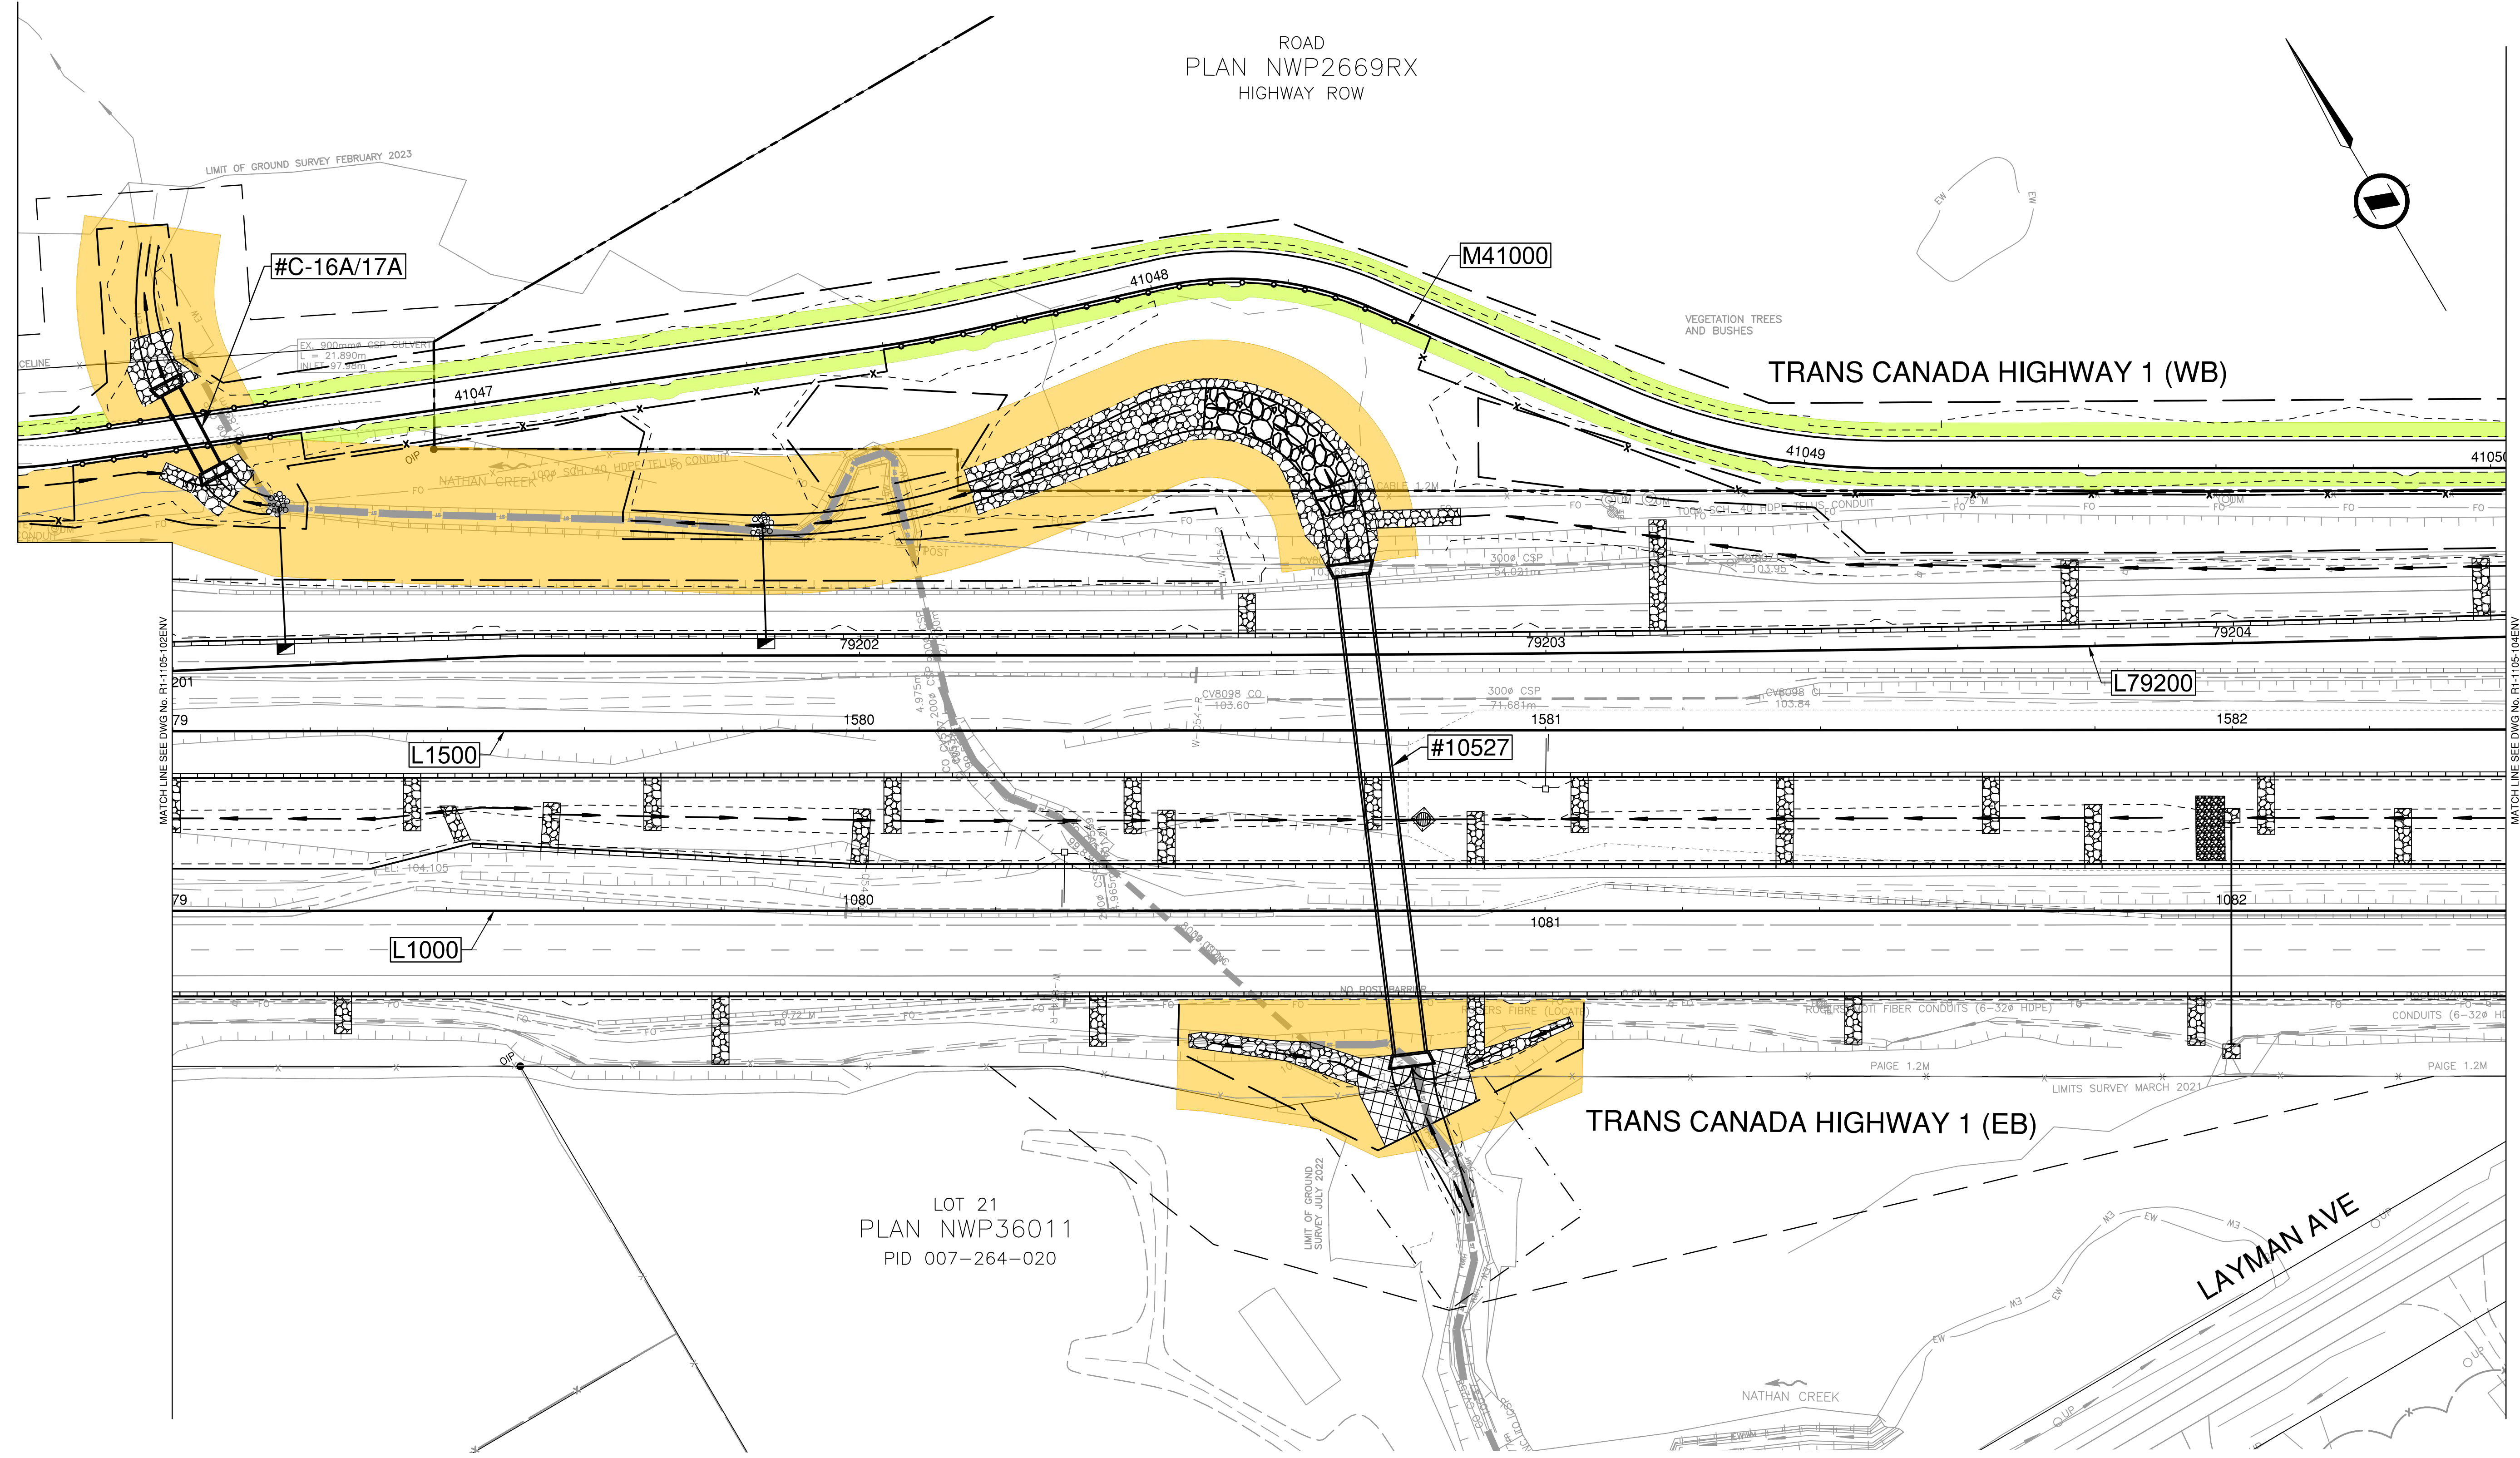

PLOT DATE: 2024/04/16 G:\Projects\33000\33000\33006\_AE\_Hwy1\_264-Whatcom02\_CADD\WA07\_Hwy1\_ML\DrawingProduction\100\_SubDisciplines\Environmental\R1-1105-101ENV-106ENV.dwg

MATCH LINE SEE DWG No. R1-1105-106ENV


MATCH LINE SEE DWG No. R1-1105-106ENV


- FOR PLAN  
SEE DWG No. R1-1105-101 to 112
- FOR CLEARING AND GRUBBING  
SEE DWG No. R1-1105-131 to 144
- FOR GEOMETRICS AND LANING  
SEE DWG No. R1-1105-401 to 413
- FOR DRAINAGE  
SEE DWG No. R1-1105-701 to 712

**GENERAL NOTE:**  
MINIMUM 300mm OF TOPSOIL FOR ALL RESTORATION TREATMENT AREAS SHOWN

**APPROXIMATE RESTORATION TREATMENT AREAS**

- TREATMENT SCENARIO 1 ~ 4571 m<sup>2</sup>
- TREATMENT SCENARIO 2 ~ 1356 m<sup>2</sup>

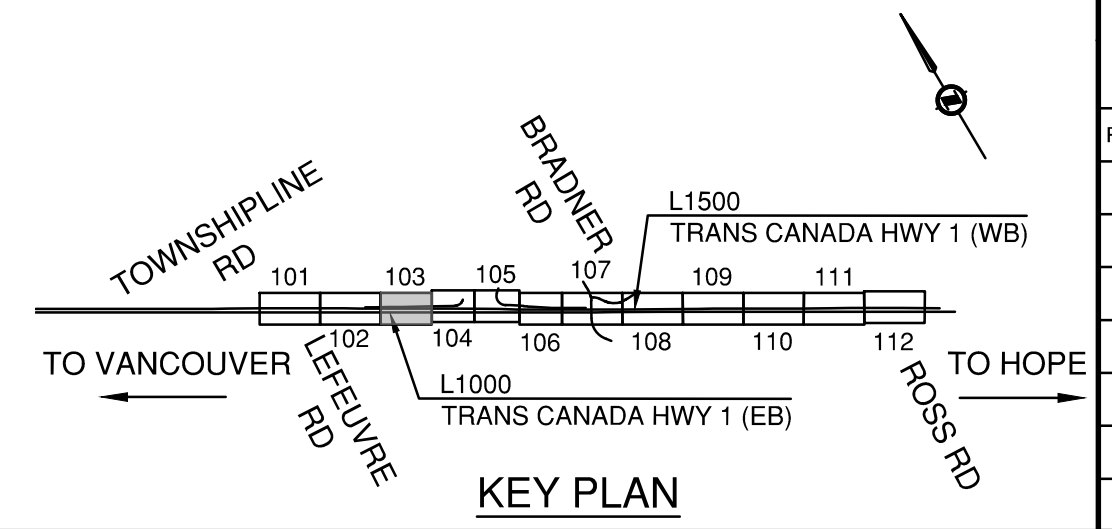



SUITE 201, 8506 - 200 STREET  
LANGLEY, BRITISH COLUMBIA, V2Y 0M1  
PH : 604.371.0091 FAX : 604.371.0098

CAD FILENAME: R1-1105-101ENV-106ENV.DWG  
FILE NUMBER: 33036  
PLOT DATE: 4/16/2024

REV	DATE	REVISIONS	NAME



BRITISH COLUMBIA

MINISTRY OF TRANSPORTATION  
AND INFRASTRUCTURE

SOUTH COAST REGION  
HIGHWAY DESIGN AND GEOMATICS ENGINEERING


**ESTIMATED RESTORATION PLANTING TREATMENT AREAS**  
HIGHWAY 1 - MAINLINE WEST  
DRAWING PACKAGE 1

STA 1079+00.000 TO STA 1082+40.000

DESIGNED _____	DATE _____
QUALITY CONTROL _____	DATE _____
QUALITY ASSURANCE _____	DATE _____
DRAWN _____	DATE _____

PROJECT NUMBER	REG	DRAWING NUMBER	REV
13253-1001	1	R1-1105-103ENV	

PLOT DATE: 2024/04/16 G:\Projects\33000\33000\33036\_AE\_Hwy1\_264-Whatcom02\_CADD\WA07\_Hwy1\_ML\DrawingProduction\1100\_SubDisciplines\Environmental\R1-1105-101ENV-106ENV.dwg

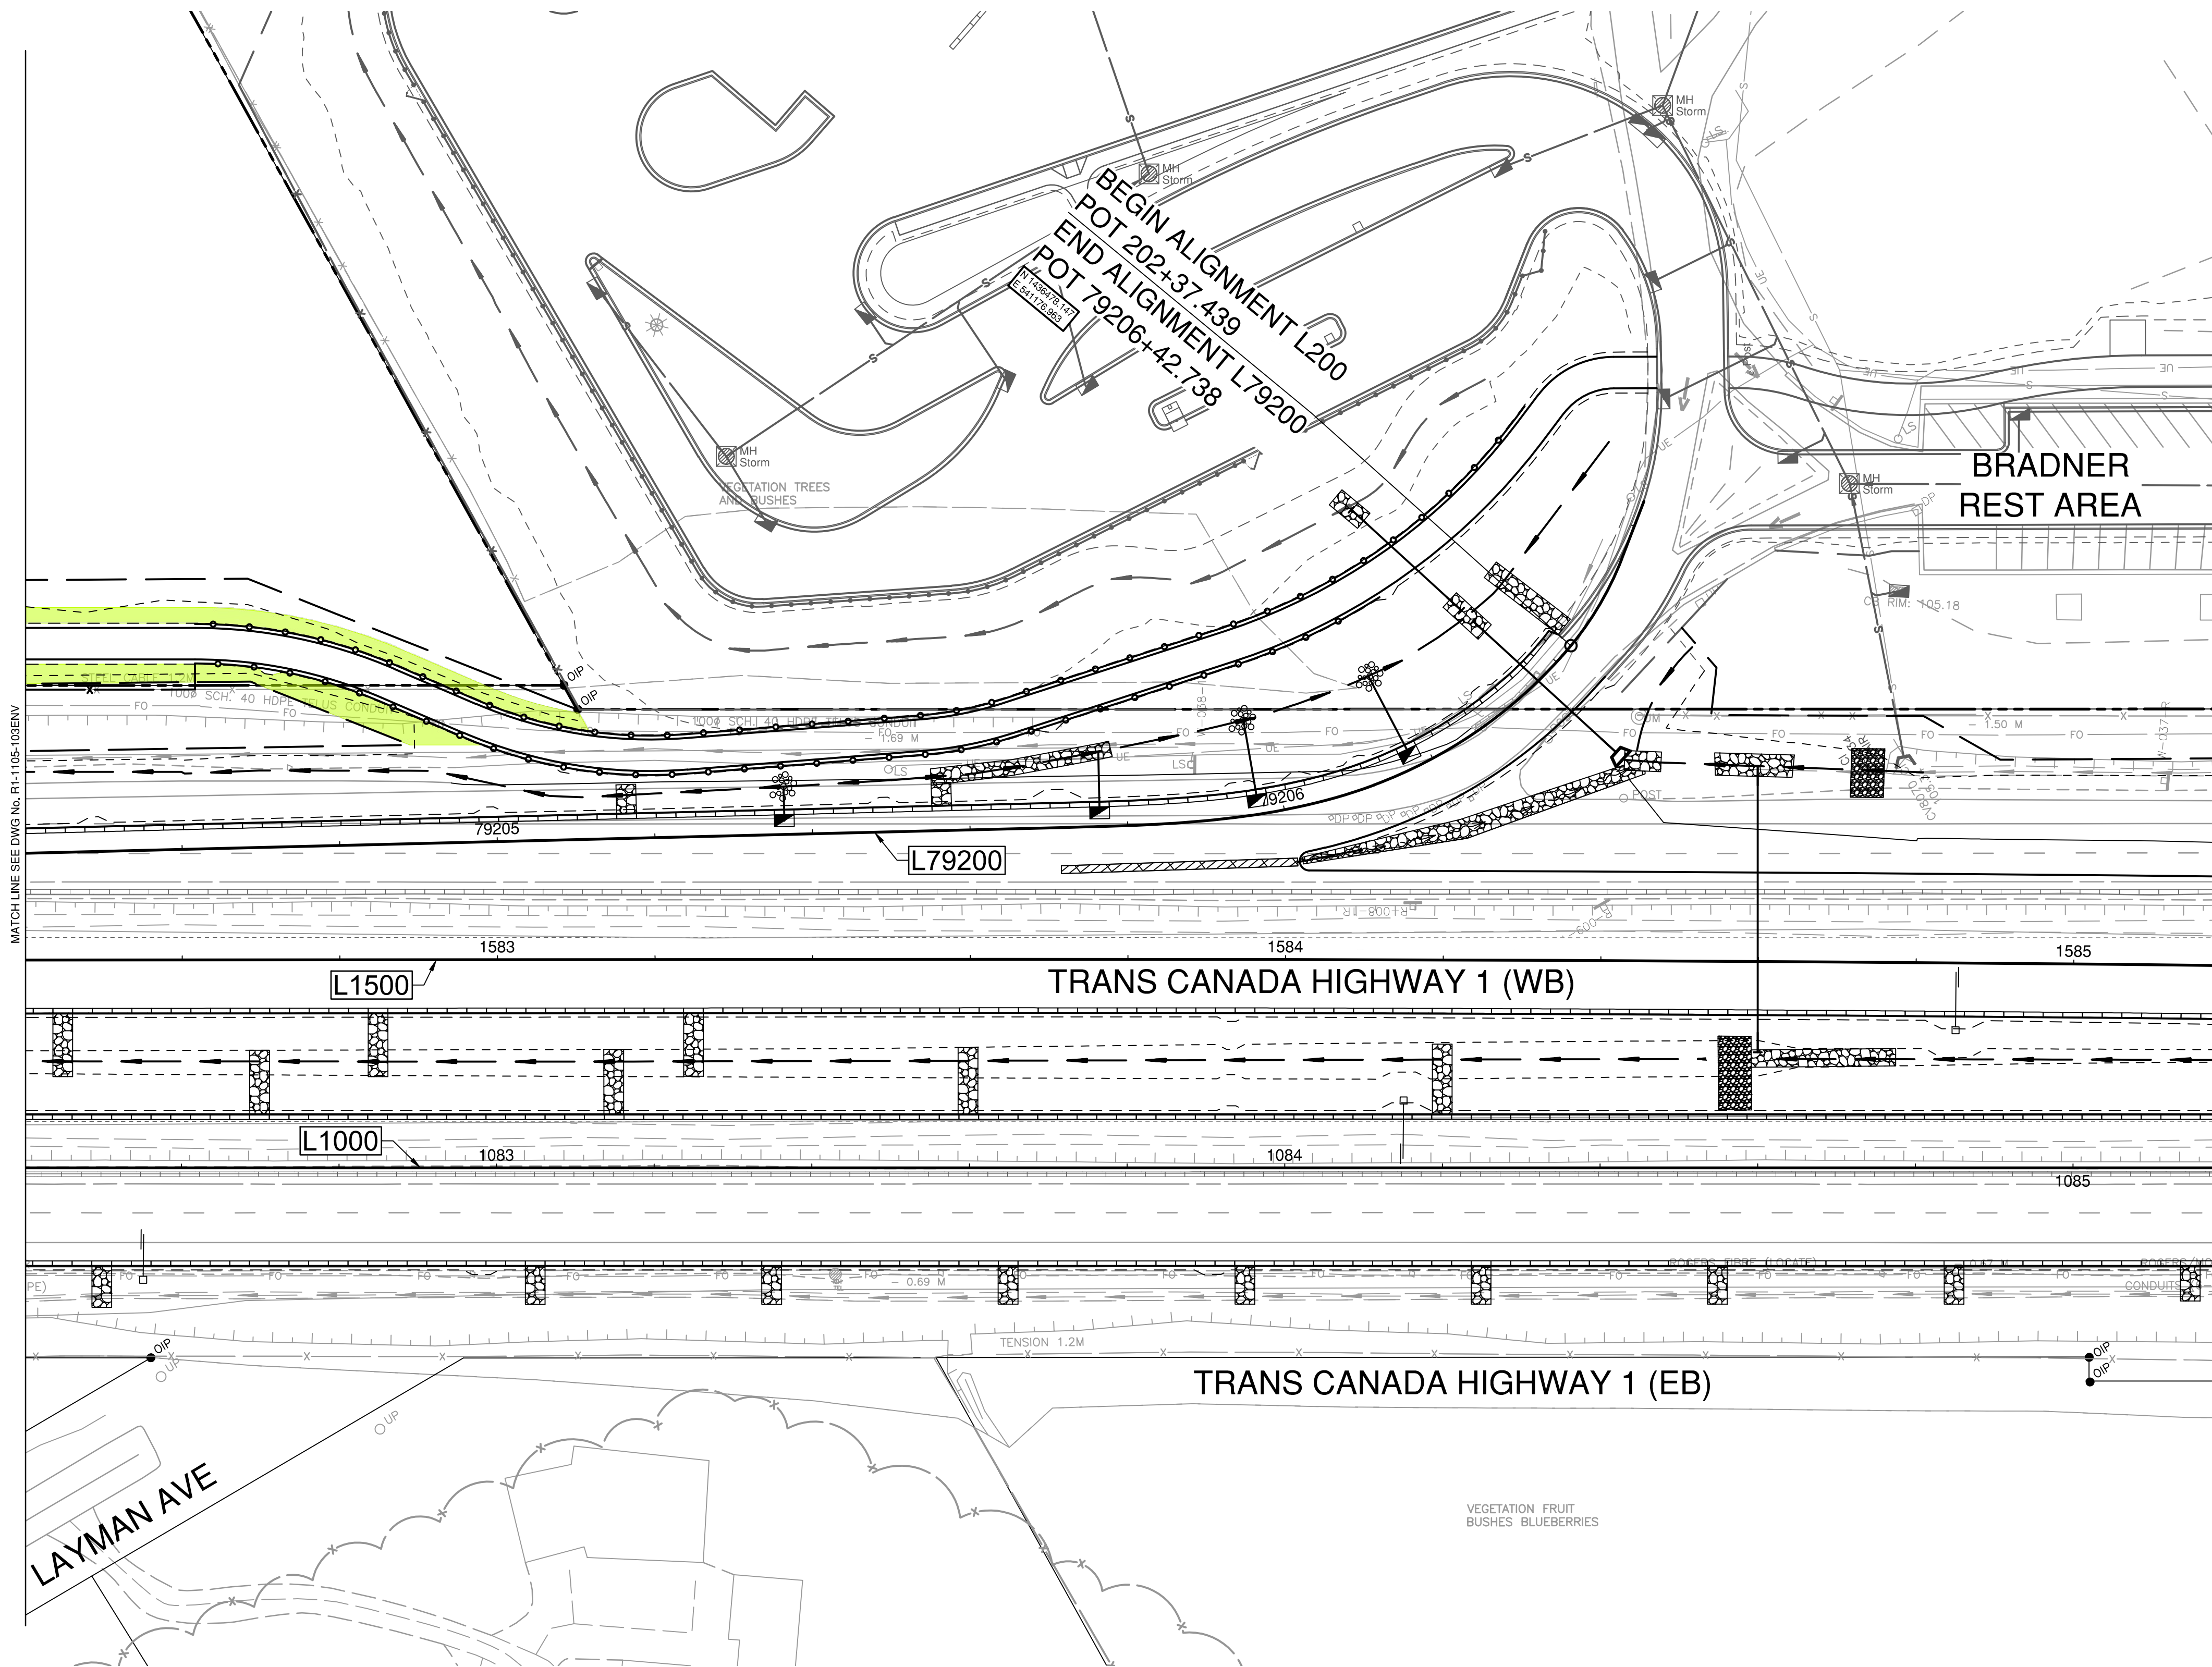

MATCH LINE SEE DWG No. R1-1105-103ENV

MATCH LINE SEE DWG No. R1-1105-105ENV

FOR PLAN  
SEE DWG No. R1-1105-101 to 112

FOR CLEARING AND GRUBBING  
SEE DWG No. R1-1105-131 to 144


FOR GEOMETRICS AND LANING  
SEE DWG No. R1-1105-401 to 413

FOR DRAINAGE  
SEE DWG No. R1-1105-701 to 712

GENERAL NOTE:  
MINIMUM 300mm OF TOPSOIL FOR ALL RESTORATION  
TREATMENT AREAS SHOWN

APPROXIMATE RESTORATION TREATMENT AREAS


- TREATMENT SCENARIO 1 ~ 300 m2
- TREATMENT SCENARIO 2 ~ 300 m2

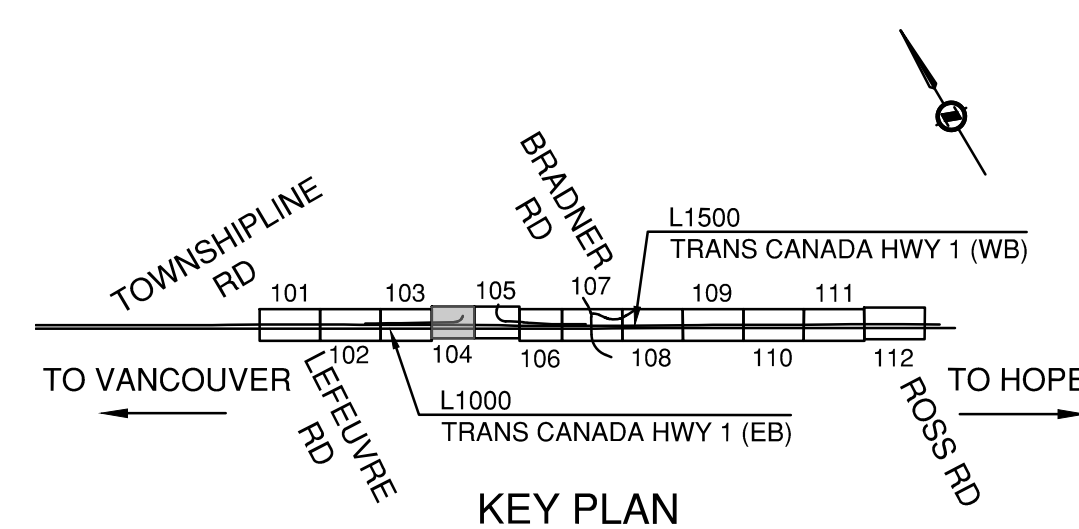

<b>ISL</b>		SUITE 201, 8506 - 200 STREET LANGLEY, BRITISH COLUMBIA, V2Y 0M1 PH : 604.371.0091 FAX : 604.371.0098	
SCALE 0 5 1:500 25m		CAD FILENAME: R1-1105-101ENV-106ENV.DWG	
		FILE NUMBER: 33036	
		PLOT DATE: 4/16/2024	
REV	DATE	REVISIONS	NAME

<b>BRITISH COLUMBIA</b>		<b>MINISTRY OF TRANSPORTATION AND INFRASTRUCTURE</b>	
SOUTH COAST REGION		HIGHWAY DESIGN AND GEOMATICS ENGINEERING	
<b>ESTIMATED RESTORATION PLANTING TREATMENT AREAS</b>			
<b>HIGHWAY 1 - MAINLINE WEST</b>			
<b>DRAWING PACKAGE 1</b>			
STA 1082+40.000 TO STA 1085+20.000			
DESIGNED	DATE		
QUALITY CONTROL	DATE		
QUALITY ASSURANCE	DATE		
DRAWN	DATE		
PROJECT NUMBER	REG	DRAWING NUMBER	REV
13253-1001	1	R1-1105-104ENV	

PLOT DATE: 2024/04/16 G:\Projects\33000\33000\33000\330036\_AE\_Hwy1\_264-Whatcom02\_CADD\WA07\_Hwy1\_MLW\DrawingProduction\1100\_SubDisciplines\Environmental\R1-1105-101ENV-106ENV.dwg

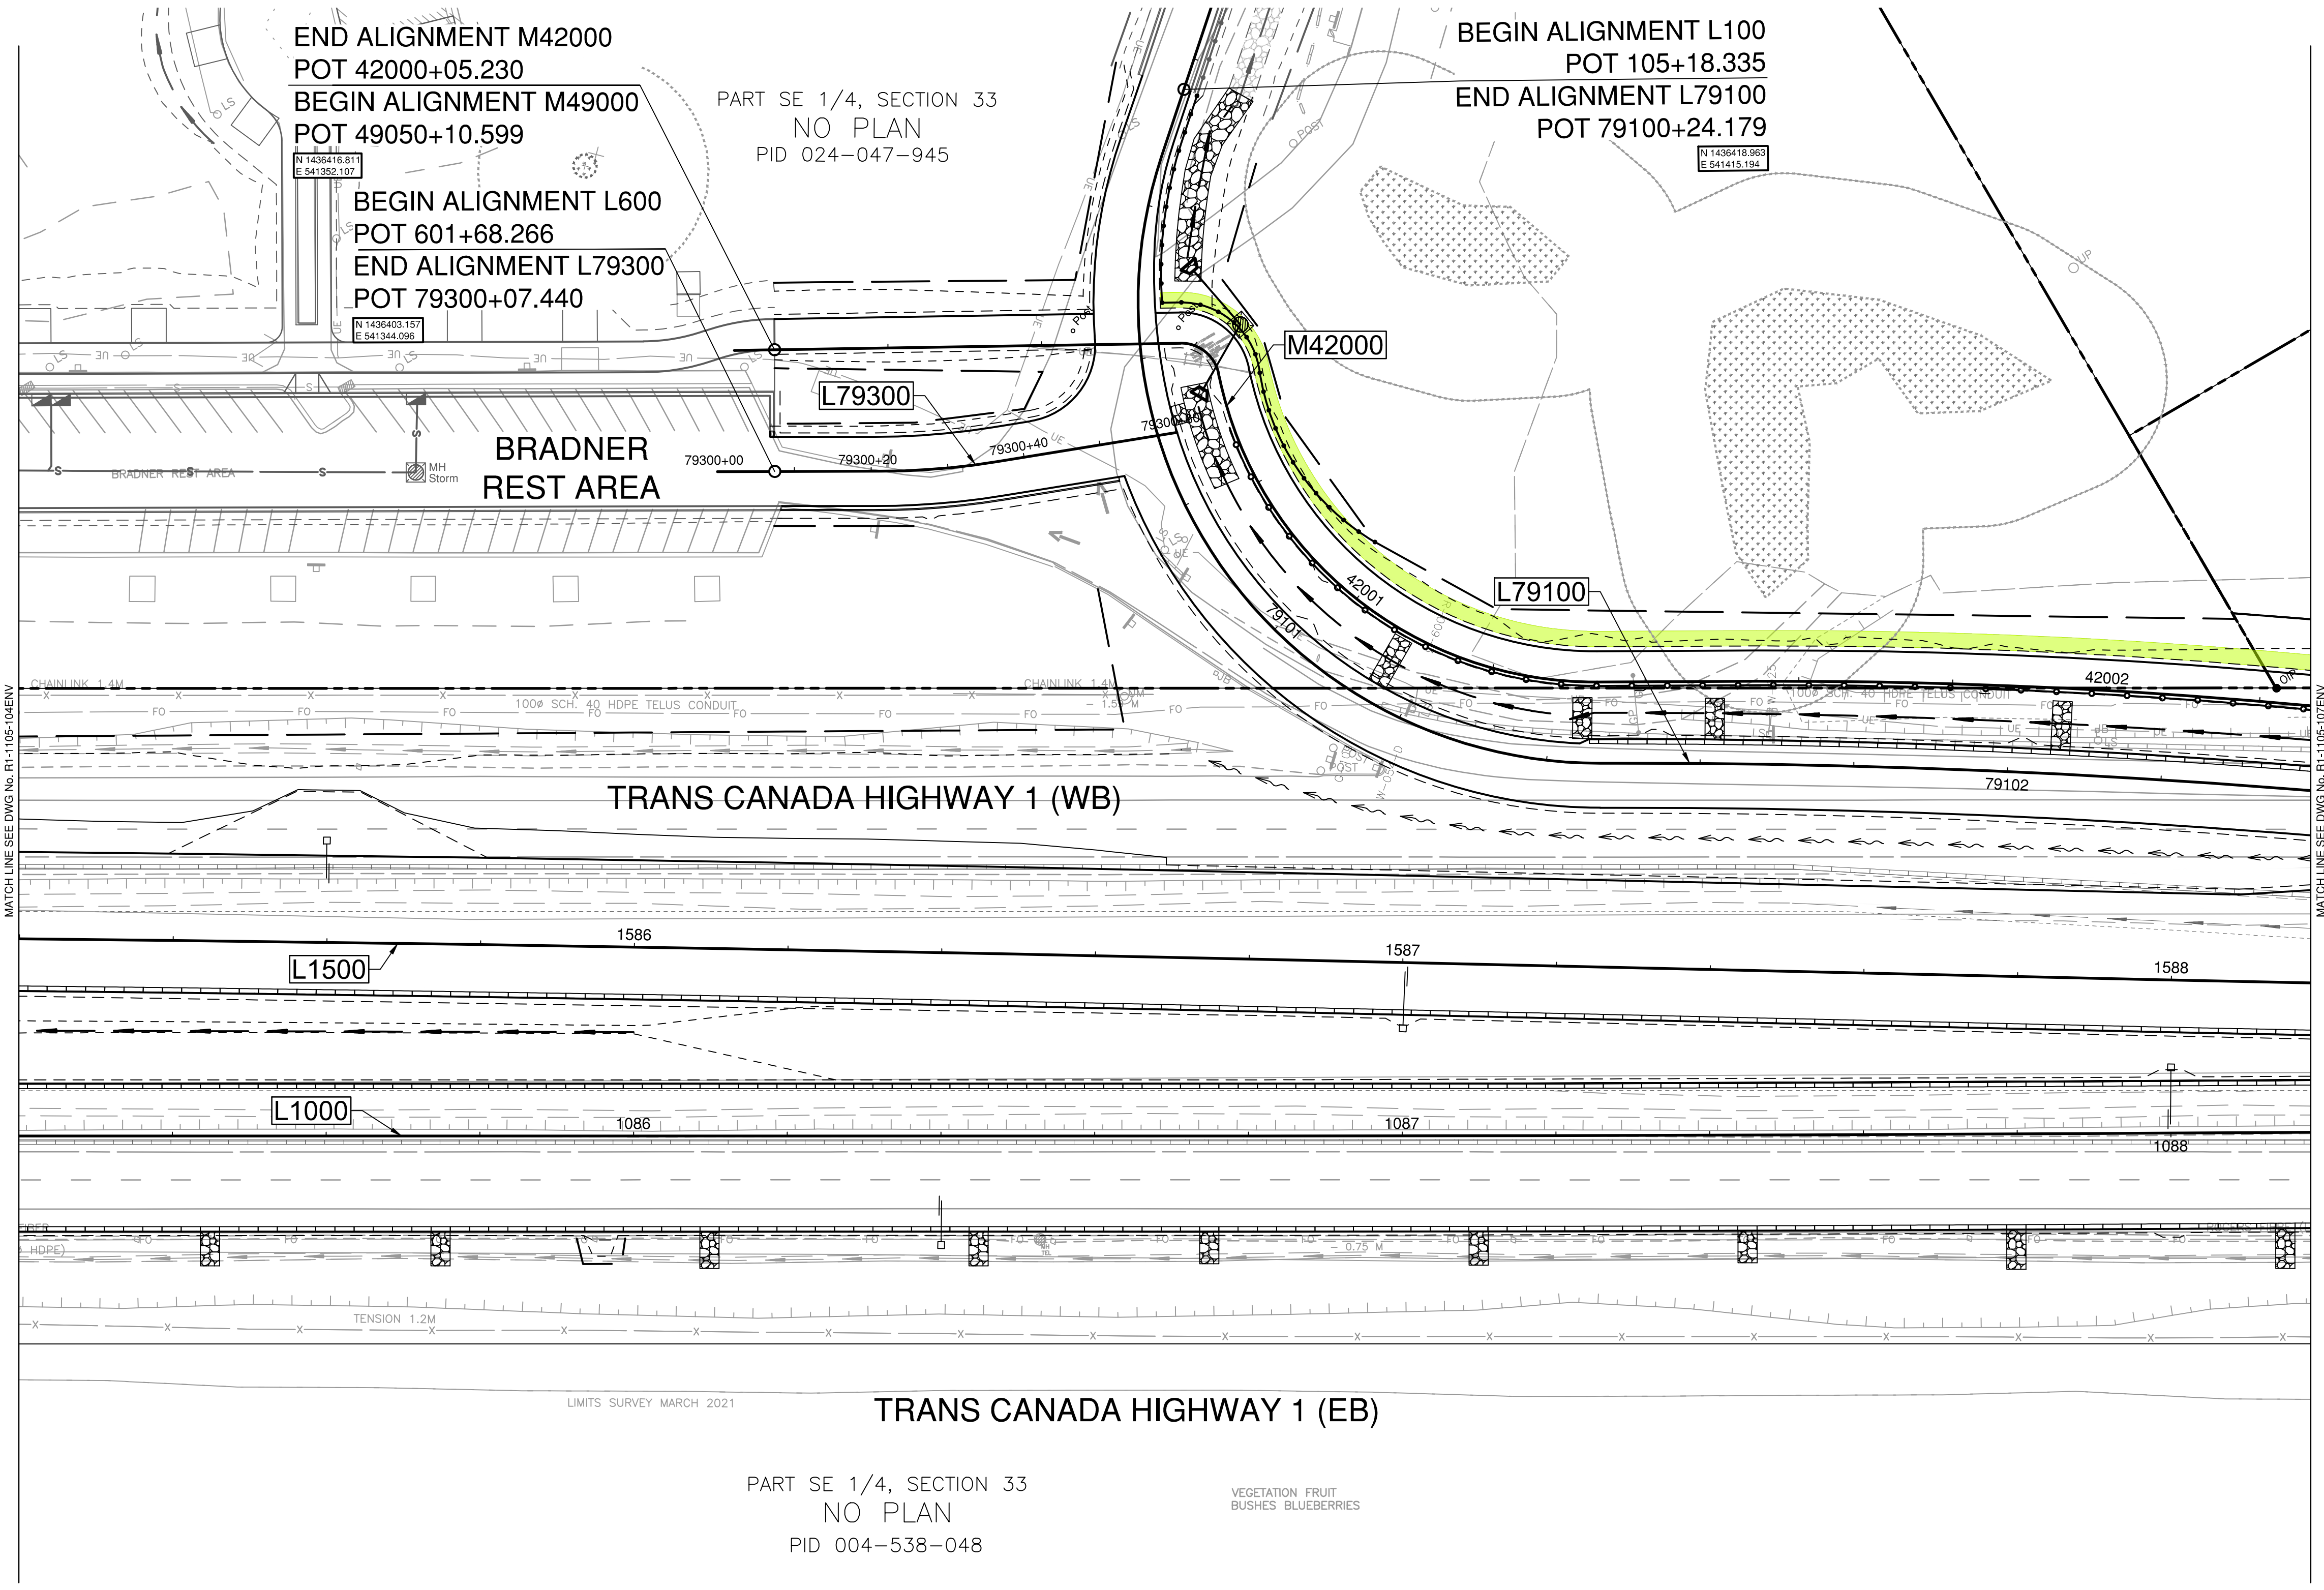



- FOR PLAN  
SEE DWG No. R1-1105-101 to 112
- FOR CLEARING AND GRUBBING  
SEE DWG No. R1-1105-131 to 144
- FOR GEOMETRICS AND LANING  
SEE DWG No. R1-1105-401 to 413
- FOR DRAINAGE  
SEE DWG No. R1-1105-701 to 712

**GENERAL NOTE:**  
MINIMUM 300mm OF TOPSOIL FOR ALL RESTORATION TREATMENT AREAS SHOWN

**APPROXIMATE RESTORATION TREATMENT AREAS**

- TREATMENT SCENARIO 1 ~ --- m2
- TREATMENT SCENARIO 2 ~ 350 m2

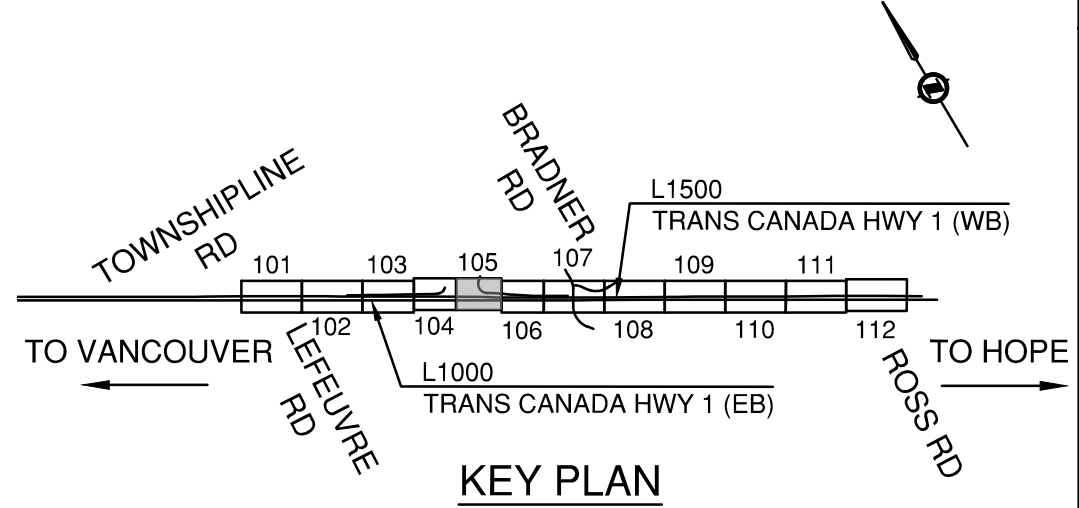



SUITE 201, 8506 - 200 STREET  
LANGLEY, BRITISH COLUMBIA, V2Y 0M1  
PH : 604.371.0091 FAX : 604.371.0098

CAD FILENAME: R1-1105-101ENV-106ENV.DWG  
FILE NUMBER: 33036  
PLOT DATE: 4/16/2024

SCALE 0 5 1:500 25m

REV	DATE	REVISIONS	NAME



BRITISH COLUMBIA

MINISTRY OF TRANSPORTATION  
AND INFRASTRUCTURE

SOUTH COAST REGION  
HIGHWAY DESIGN AND GEOMATICS ENGINEERING


**ESTIMATED RESTORATION PLANTING TREATMENT AREAS  
HIGHWAY 1 - MAINLINE WEST  
DRAWING PACKAGE 1**

STA 1085+20.000 TO STA 1088+20.000

DESIGNED _____	DATE _____
QUALITY CONTROL _____	DATE _____
QUALITY ASSURANCE _____	DATE _____
DRAWN _____	DATE _____

PROJECT NUMBER	REG	DRAWING NUMBER	REV
13253-1001	1	R1-1105-105ENV	

PLOT DATE: 2024/04/16 G:\Projects\33000\33000\33036\_AE\_Hwy1\_MLWDrawingProduction\1100\_SubDisciplines\Environmental\R1-1105-106ENV.dwg

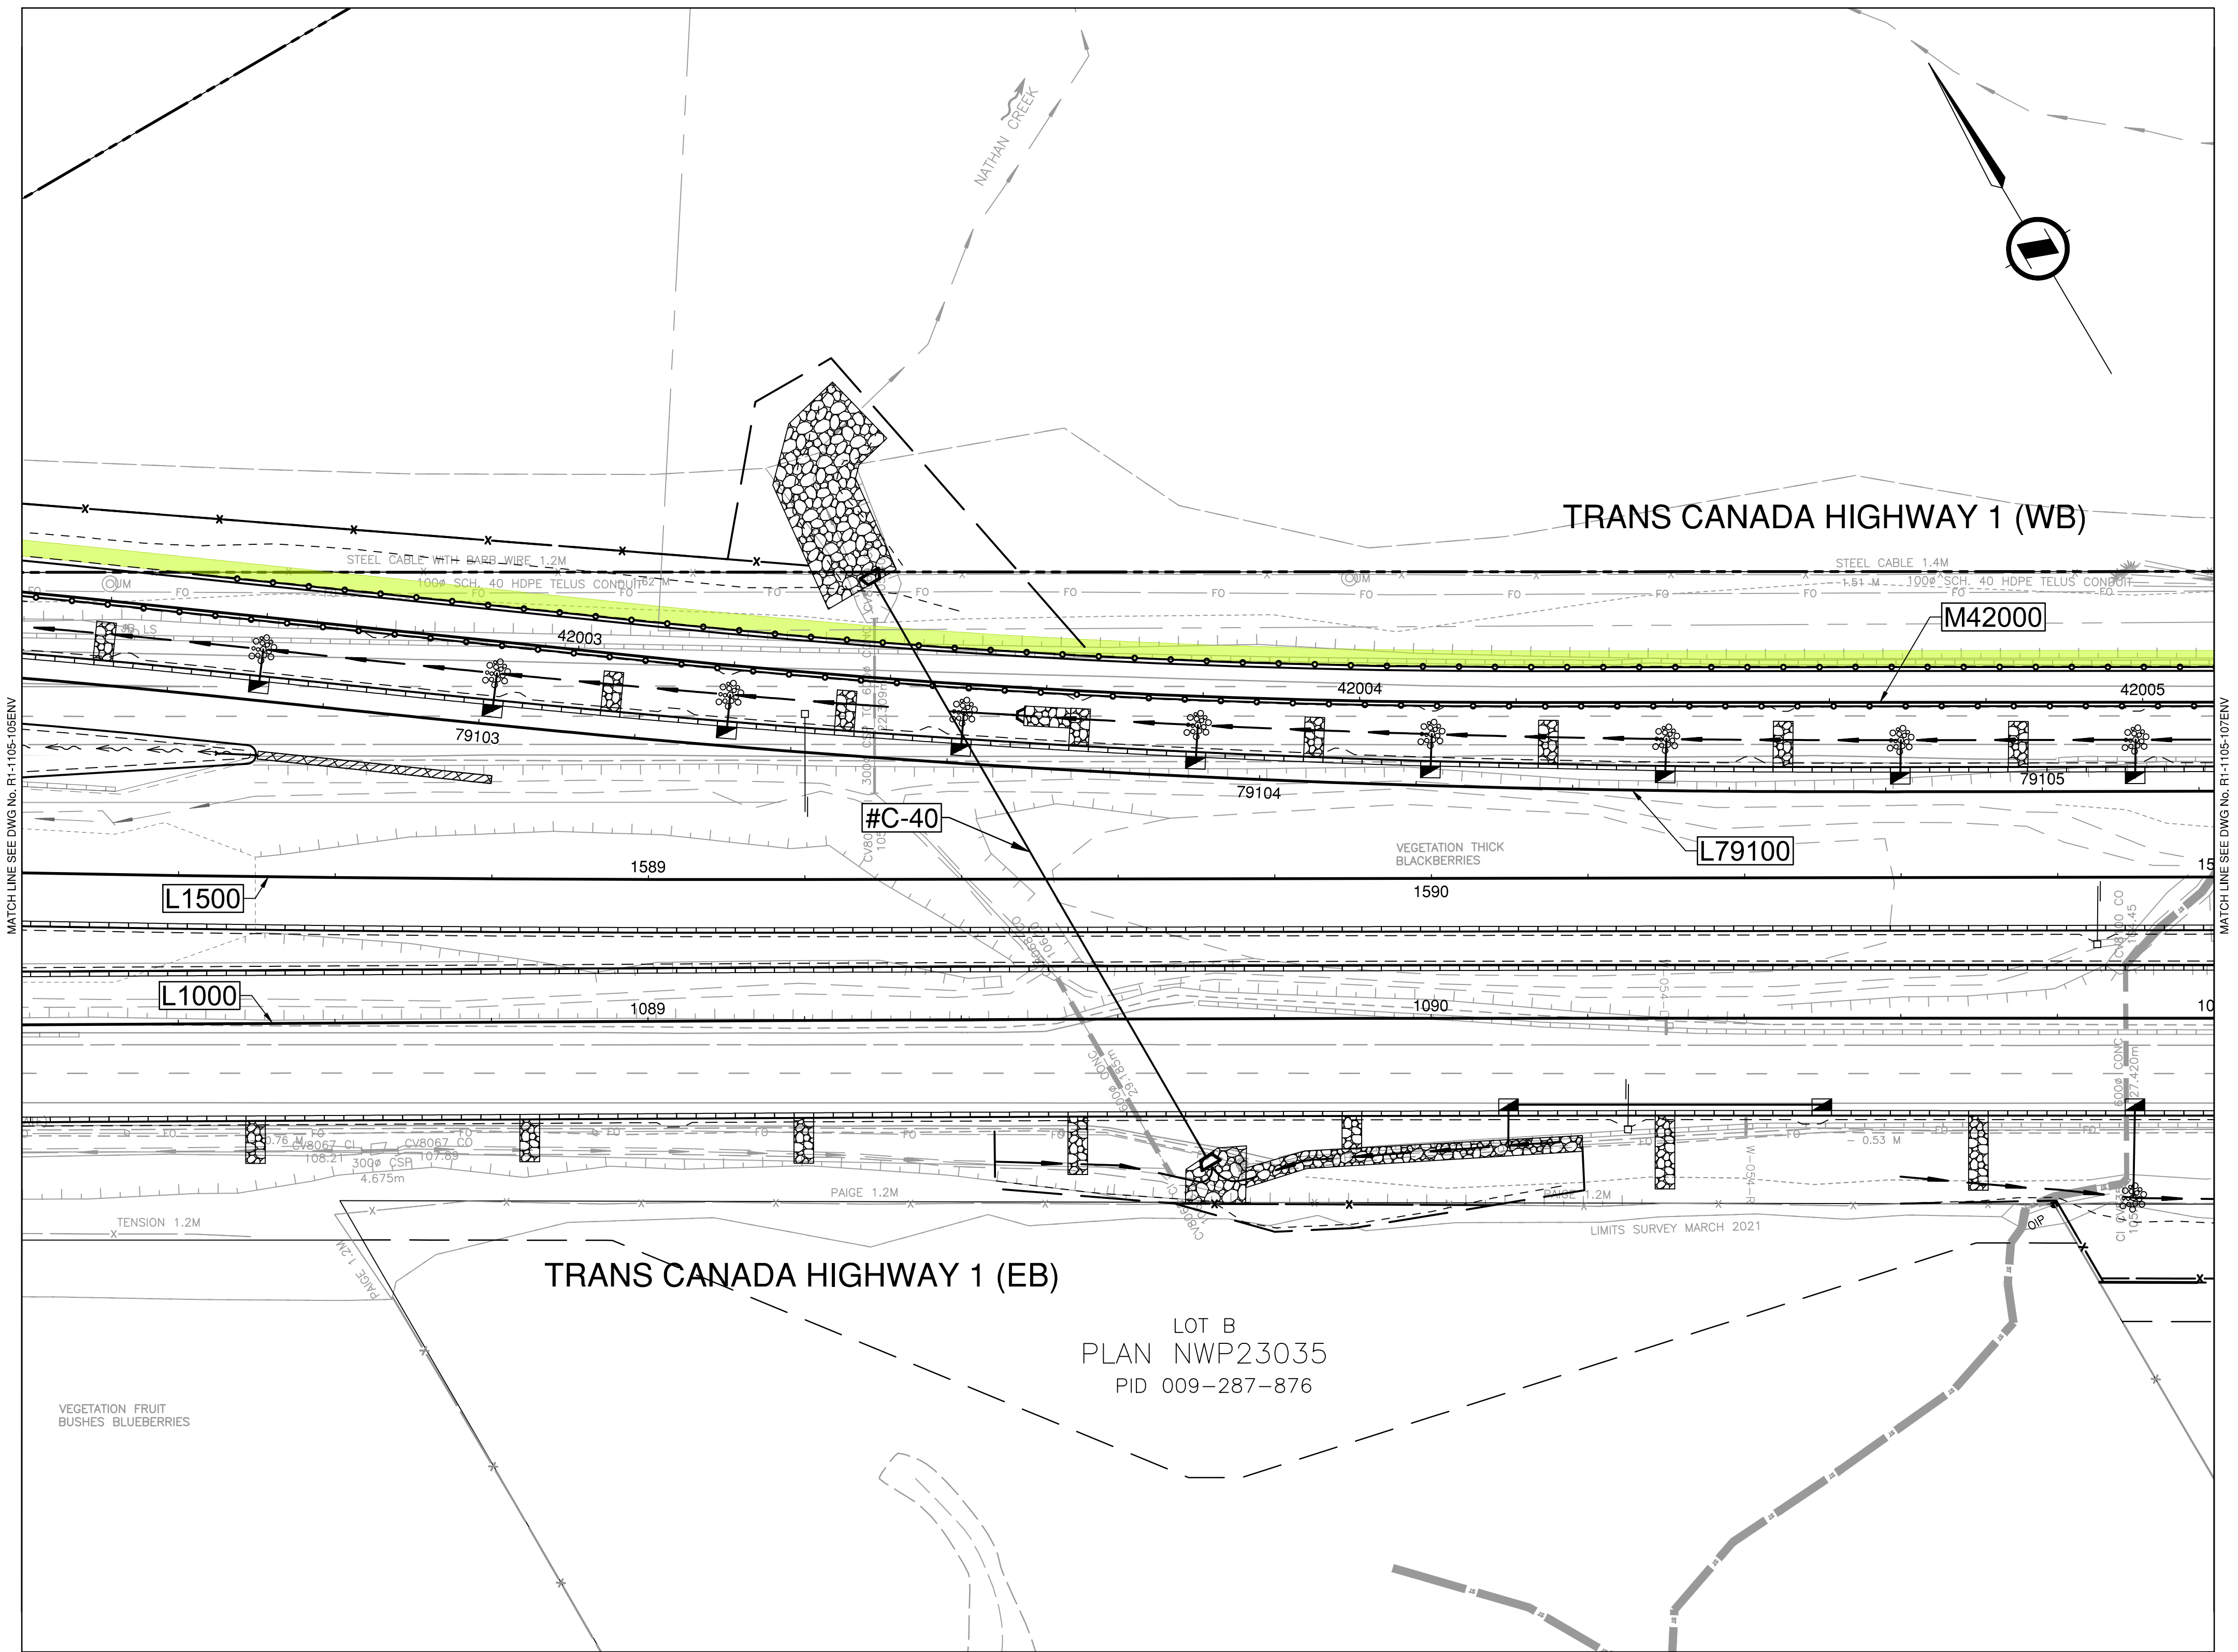

FOR PLAN  
SEE DWG No. R1-1105-101 to 112

FOR CLEARING AND GRUBBING  
SEE DWG No. R1-1105-131 to 144


FOR GEOMETRICS AND LANING  
SEE DWG No. R1-1105-401 to 413

FOR DRAINAGE  
SEE DWG No. R1-1105-701 to 712

GENERAL NOTE:  
MINIMUM 300mm OF TOPSOIL FOR ALL RESTORATION  
TREATMENT AREAS SHOWN

APPROXIMATE RESTORATION TREATMENT AREAS

	TREATMENT SCENARIO 1 - --- m2
	TREATMENT SCENARIO 2 - 562 m2

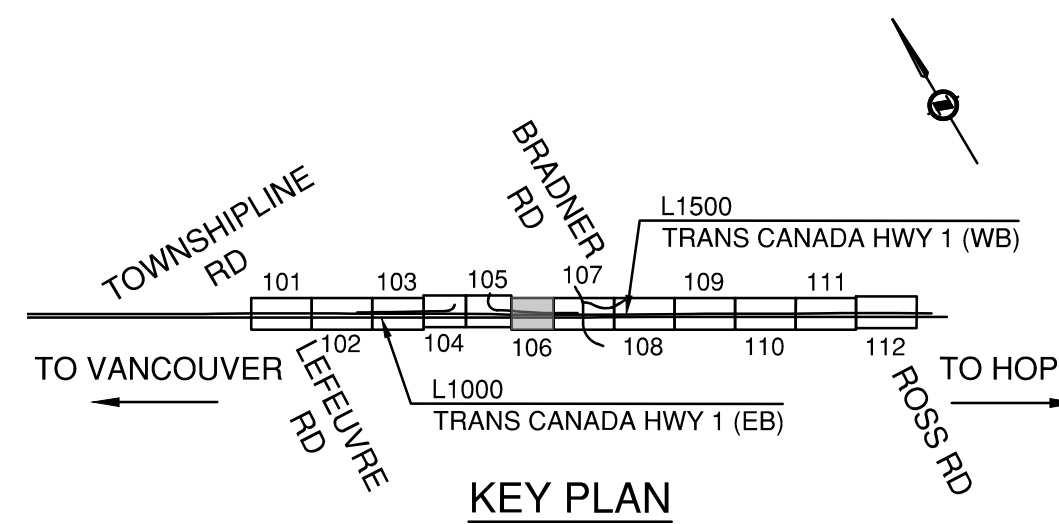

SUITE 201, 8506 - 200 STREET  
LANGLEY, BRITISH COLUMBIA, V2Y 0M1  
PH : 604.371.0091 FAX : 604.371.0098



MINISTRY OF TRANSPORTATION  
AND INFRASTRUCTURE  
SOUTH COAST REGION  
HIGHWAY DESIGN AND GEOMATICS ENGINEERING


SCALE 0 5 1:500 25m CAD FILENAME R1-1105-106ENV.DWG  
FILE NUMBER 33036  
PLOT DATE 4/18/2024

REV	DATE	REVISIONS	NAME

ESTIMATED RESTORATION PLANTING TREATMENT AREAS  
HIGHWAY 1 - MAINLINE WEST  
DRAWING PACKAGE 1

STA 1088+20.000 TO STA 1091+00.000

DESIGNED	DATE		
QUALITY CONTROL	DATE		
QUALITY ASSURANCE	DATE		
DRAWN	DATE		
PROJECT NUMBER	REG	DRAWING NUMBER	REV
13253-1001	1	R1-1105-106ENV	

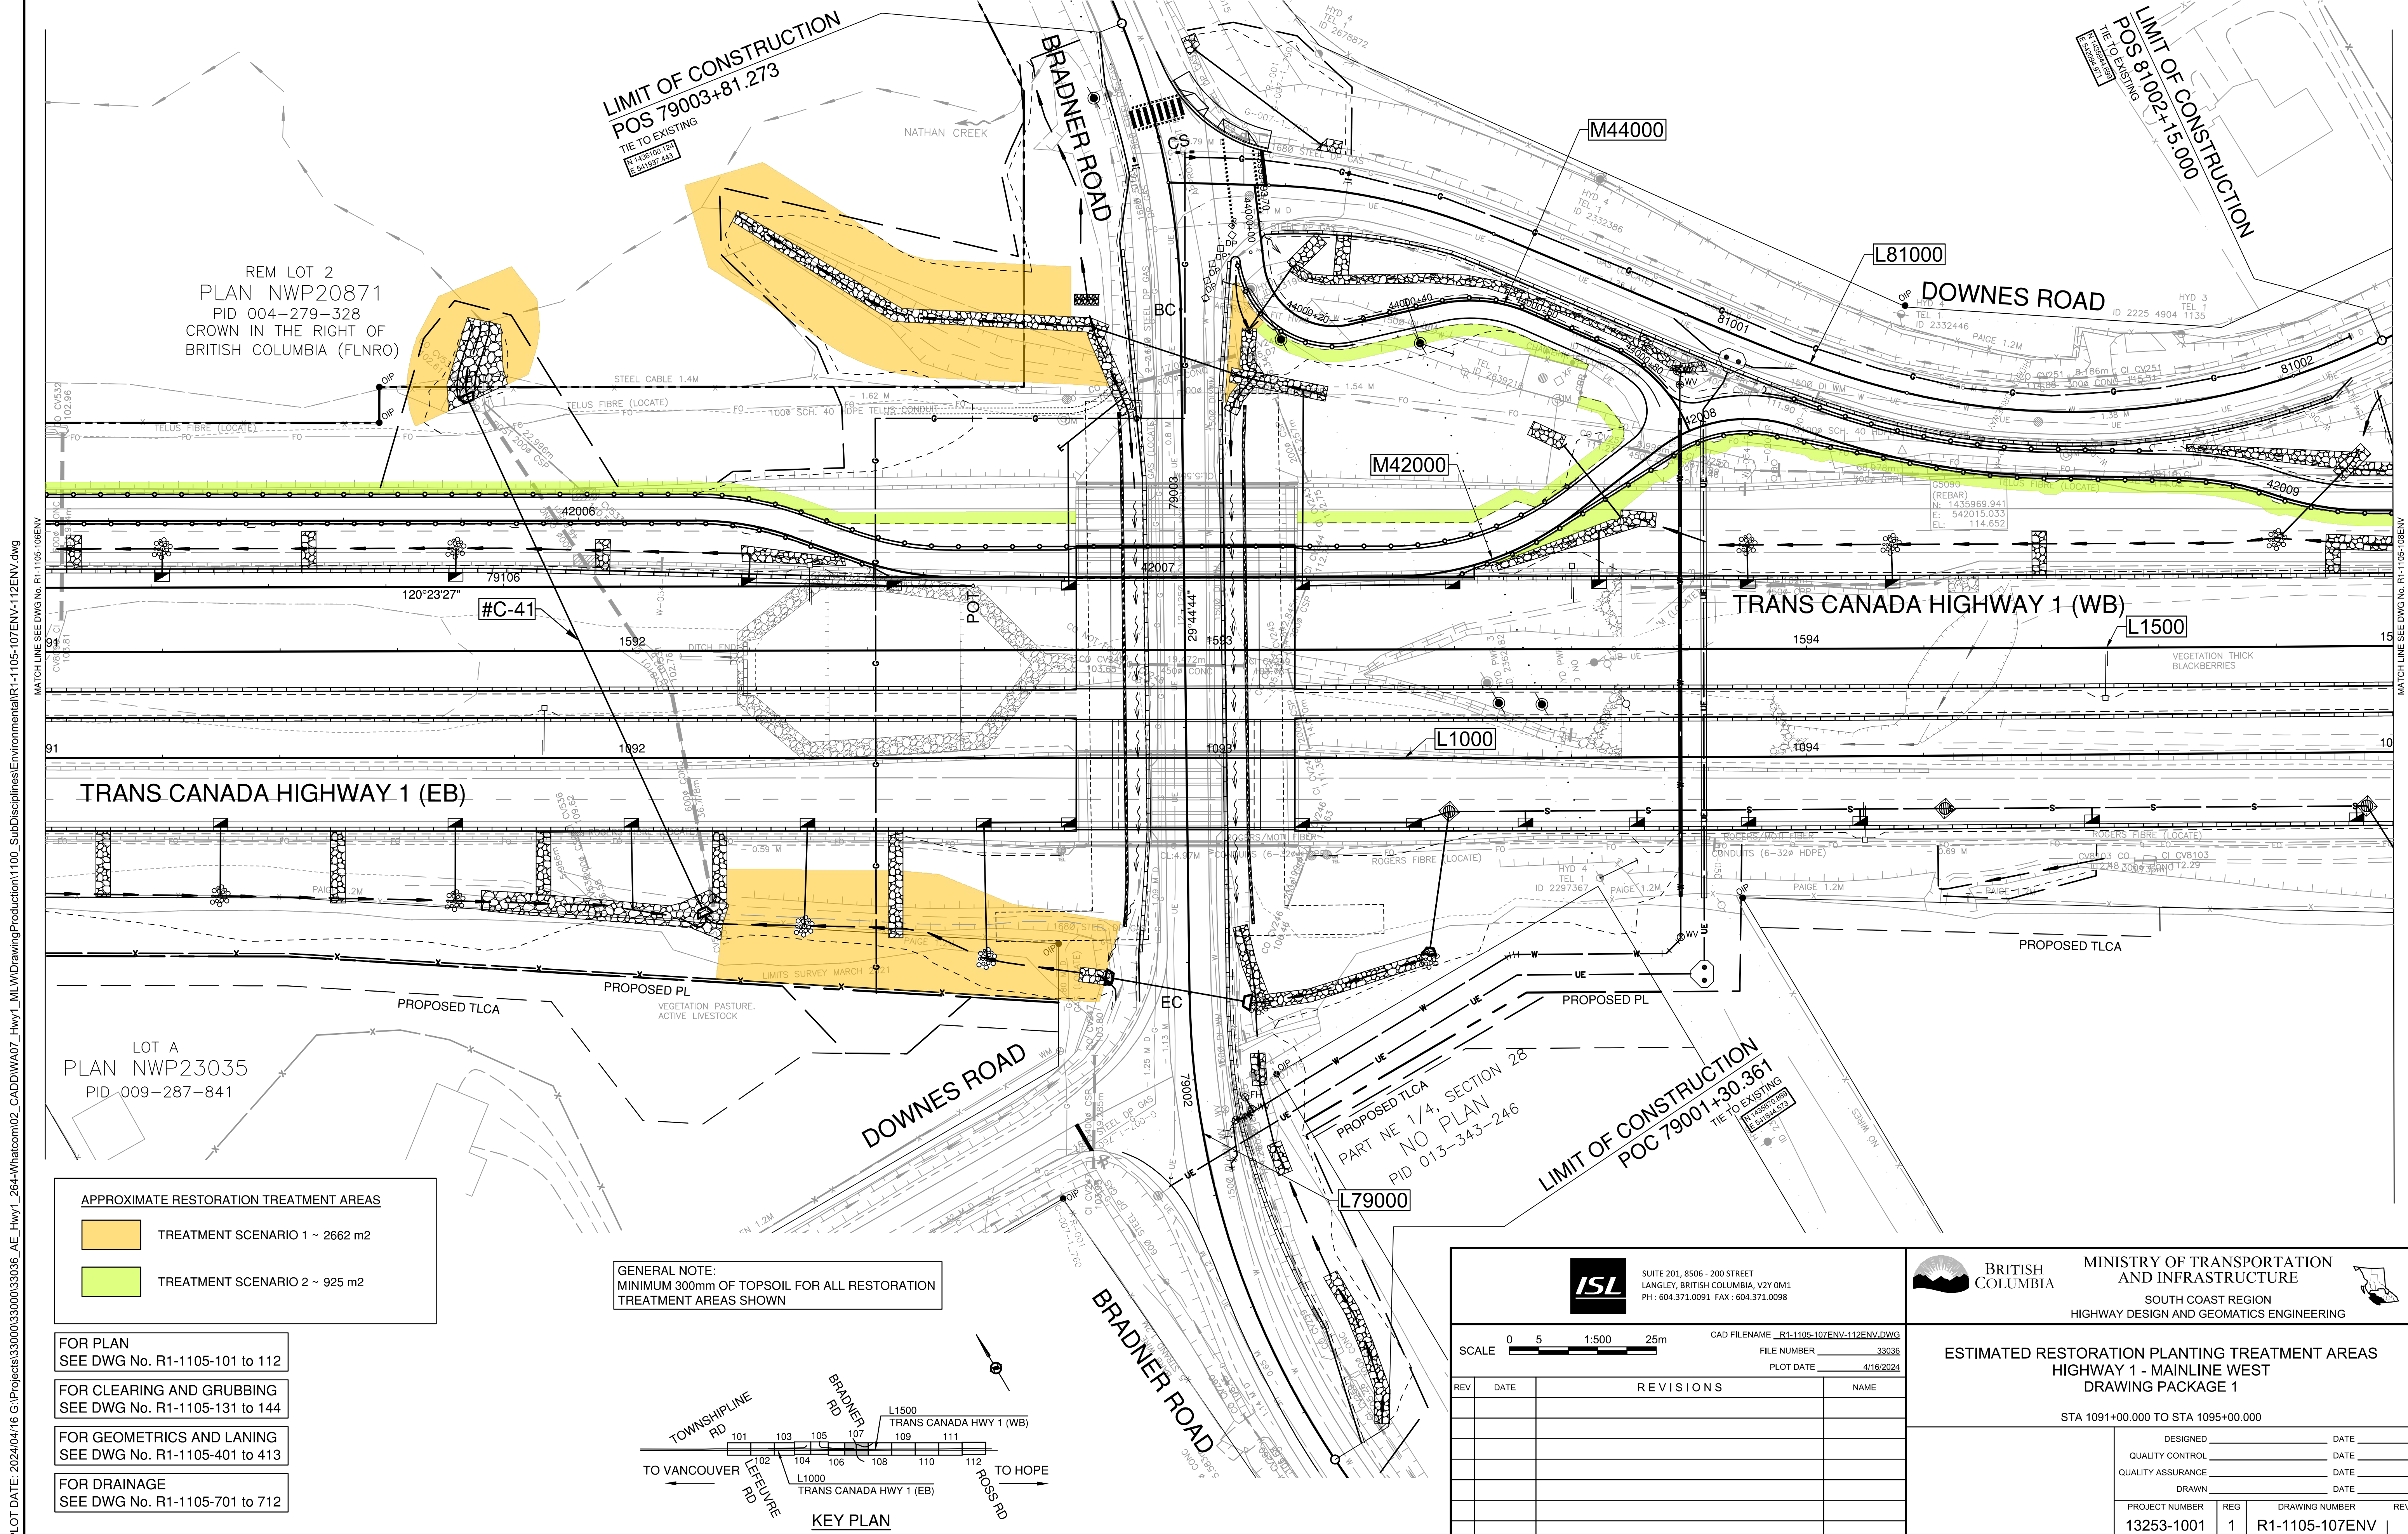

REM LOT 2  
PLAN NWP20871  
PID 004-279-328  
CROWN IN THE RIGHT OF  
BRITISH COLUMBIA (FLNRO)


LOT A  
PLAN NWP23035  
PID 009-287-841

**APPROXIMATE RESTORATION TREATMENT AREAS**

- TREATMENT SCENARIO 1 ~ 2662 m2
- TREATMENT SCENARIO 2 ~ 925 m2

**GENERAL NOTE:**  
MINIMUM 300mm OF TOPSOIL FOR ALL RESTORATION  
TREATMENT AREAS SHOWN

- FOR PLAN  
SEE DWG No. R1-1105-101 to 112
- FOR CLEARING AND GRUBBING  
SEE DWG No. R1-1105-131 to 144
- FOR GEOMETRICS AND LANING  
SEE DWG No. R1-1105-401 to 413
- FOR DRAINAGE  
SEE DWG No. R1-1105-701 to 712

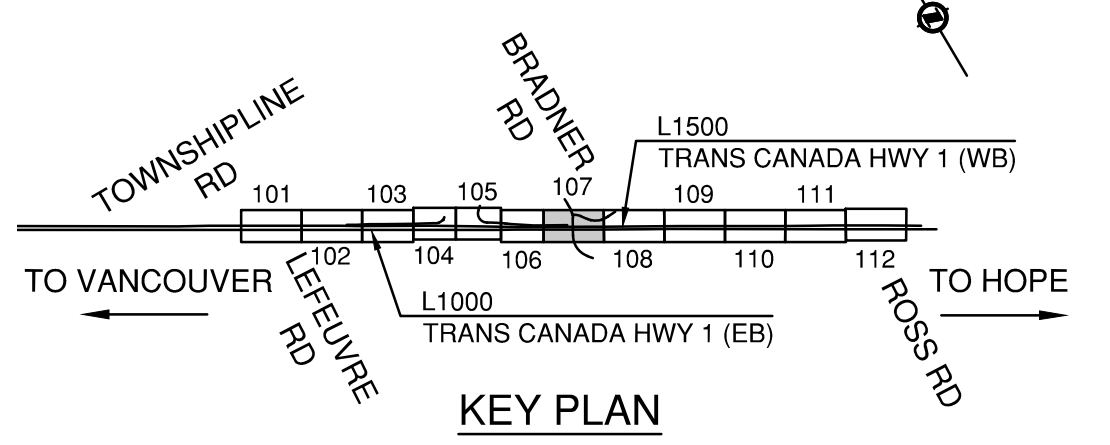

**ISL** SUITE 201, 8506 - 200 STREET  
LANGLEY, BRITISH COLUMBIA, V2Y 0M1  
PH : 604.371.0091 FAX : 604.371.0098

SCALE 0 5 1:500 25m CAD FILENAME R1-1105-107ENV-112ENV.DWG  
FILE NUMBER 33038  
PLOT DATE 4/16/2024

REV	DATE	REVISIONS	NAME

**BRITISH COLUMBIA** MINISTRY OF TRANSPORTATION AND INFRASTRUCTURE  
SOUTH COAST REGION  
HIGHWAY DESIGN AND GEOMATICS ENGINEERING

**ESTIMATED RESTORATION PLANTING TREATMENT AREAS  
HIGHWAY 1 - MAINLINE WEST  
DRAWING PACKAGE 1**

STA 1091+00.000 TO STA 1095+00.000


DESIGNED	DATE		
QUALITY CONTROL	DATE		
QUALITY ASSURANCE	DATE		
DRAWN	DATE		
PROJECT NUMBER	REG	DRAWING NUMBER	REV
13253-1001	1	R1-1105-107ENV	

PLOT DATE: 2024/04/16 G:\Projects\33000\33000\33036\_AE\_Hwy1\_264-Whatcom02\_CADD\WAO7\_Hwy1\_ML\WDrawingProduction\1100\_SubDisciplines\Environmental\R1-1105-107ENV-112ENV.dwg

MATCH LINE SEE DWG No. R1-1105-106ENV

MATCH LINE SEE DWG No. R1-1105-108ENV

PLOT DATE: 2024/04/16 G:\Projects\33000\33000\33036\_AE\_Hwy1\_264-Whatcom02\_CADD\WAO7\_Hwy1\_MLW\DrawingProduction\1100\_SubDisciplines\Environmental\R1-1105-107ENV-112ENV.dwg

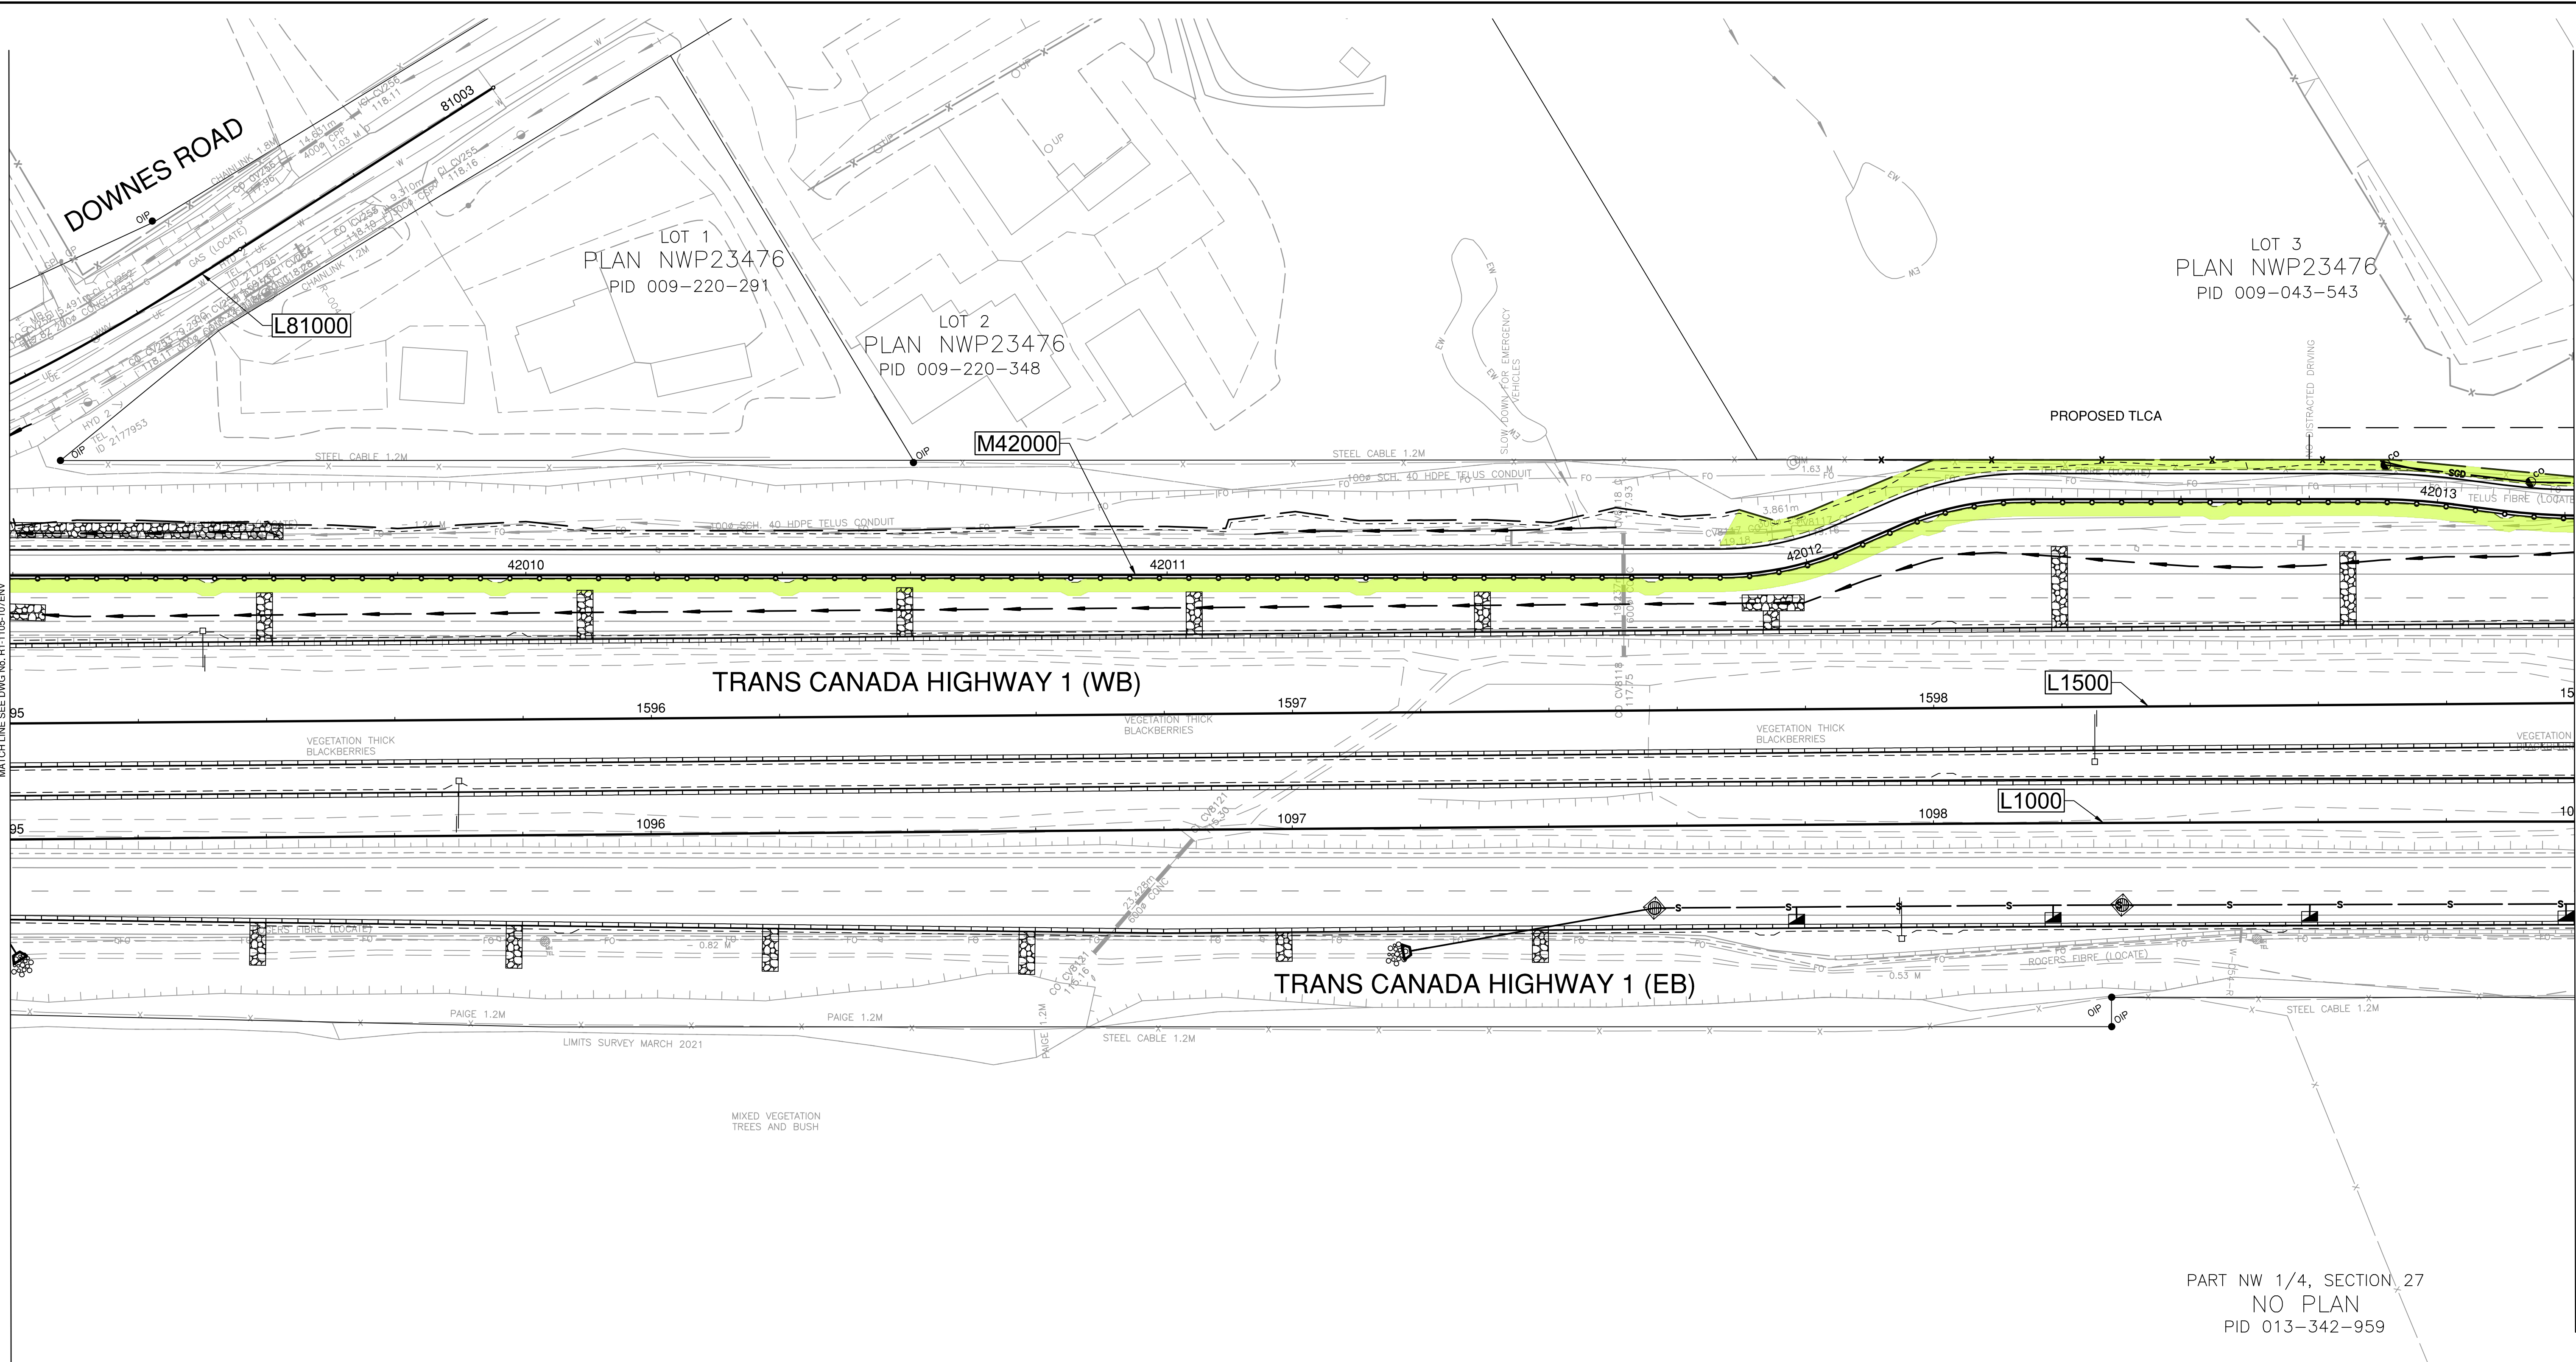


PART NW 1/4, SECTION 27  
NO PLAN  
PID 013-342-959

- FOR PLAN  
SEE DWG No. R1-1105-101 to 112
- FOR CLEARING AND GRUBBING  
SEE DWG No. R1-1105-131 to 144
- FOR GEOMETRICS AND LANING  
SEE DWG No. R1-1105-401 to 413
- FOR DRAINAGE  
SEE DWG No. R1-1105-701 to 712

**GENERAL NOTE:**  
MINIMUM 300mm OF TOPSOIL FOR ALL RESTORATION TREATMENT AREAS SHOWN

**APPROXIMATE RESTORATION TREATMENT AREAS**

- TREATMENT SCENARIO 1 ~ ---m2
- TREATMENT SCENARIO 2 ~ 1083 m2

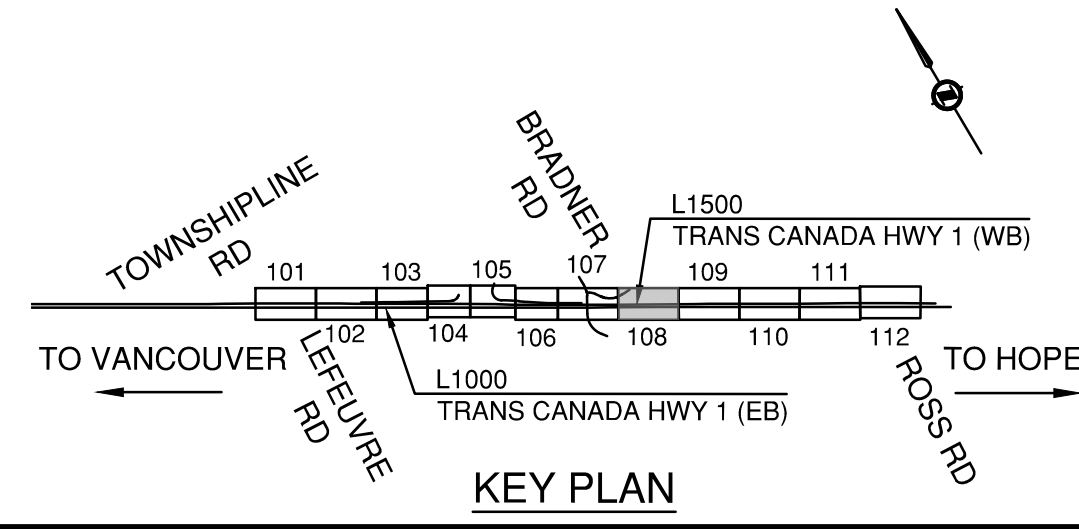

SUITE 201, 8506 - 200 STREET  
LANGLEY, BRITISH COLUMBIA, V2Y 0M1  
PH : 604.371.0091 FAX : 604.371.0098

CAD FILENAME: R1-1105-107ENV-112ENV.DWG  
FILE NUMBER: 33038  
PLOT DATE: 4/16/2024

SCALE 0 5 1:500 25m

REV	DATE	REVISIONS	NAME

**MINISTRY OF TRANSPORTATION AND INFRASTRUCTURE**

SOUTH COAST REGION

HIGHWAY DESIGN AND GEOMATICS ENGINEERING

**ESTIMATED RESTORATION PLANTING TREATMENT AREAS**  
HIGHWAY 1 - MAINLINE WEST  
DRAWING PACKAGE 1

STA 1095+00.000 TO STA 1099+00.000

DESIGNED	DATE
QUALITY CONTROL	DATE
QUALITY ASSURANCE	DATE
DRAWN	DATE

PROJECT NUMBER	REG	DRAWING NUMBER	REV
13253-1001	1	R1-1105-108ENV	




PLOT DATE: 2024/04/16 G:\Projects\33000\33000\33006\_AE\_Hwy1\_264-Whatcom02\_CADD\WAO7\_Hwy1\_MLW\DrawingProduction\1100\_SubDisciplines\Environmental\R1-1105-107ENV-112ENV.dwg

LOT 4  
PLAN NWP23476  
PID 009-220-445

PART NE 1/4, SECTION 27  
NO PLAN  
PID 013-342-762

PART NW 1/4, SECTION 27  
NO PLAN  
PID 013-342-959

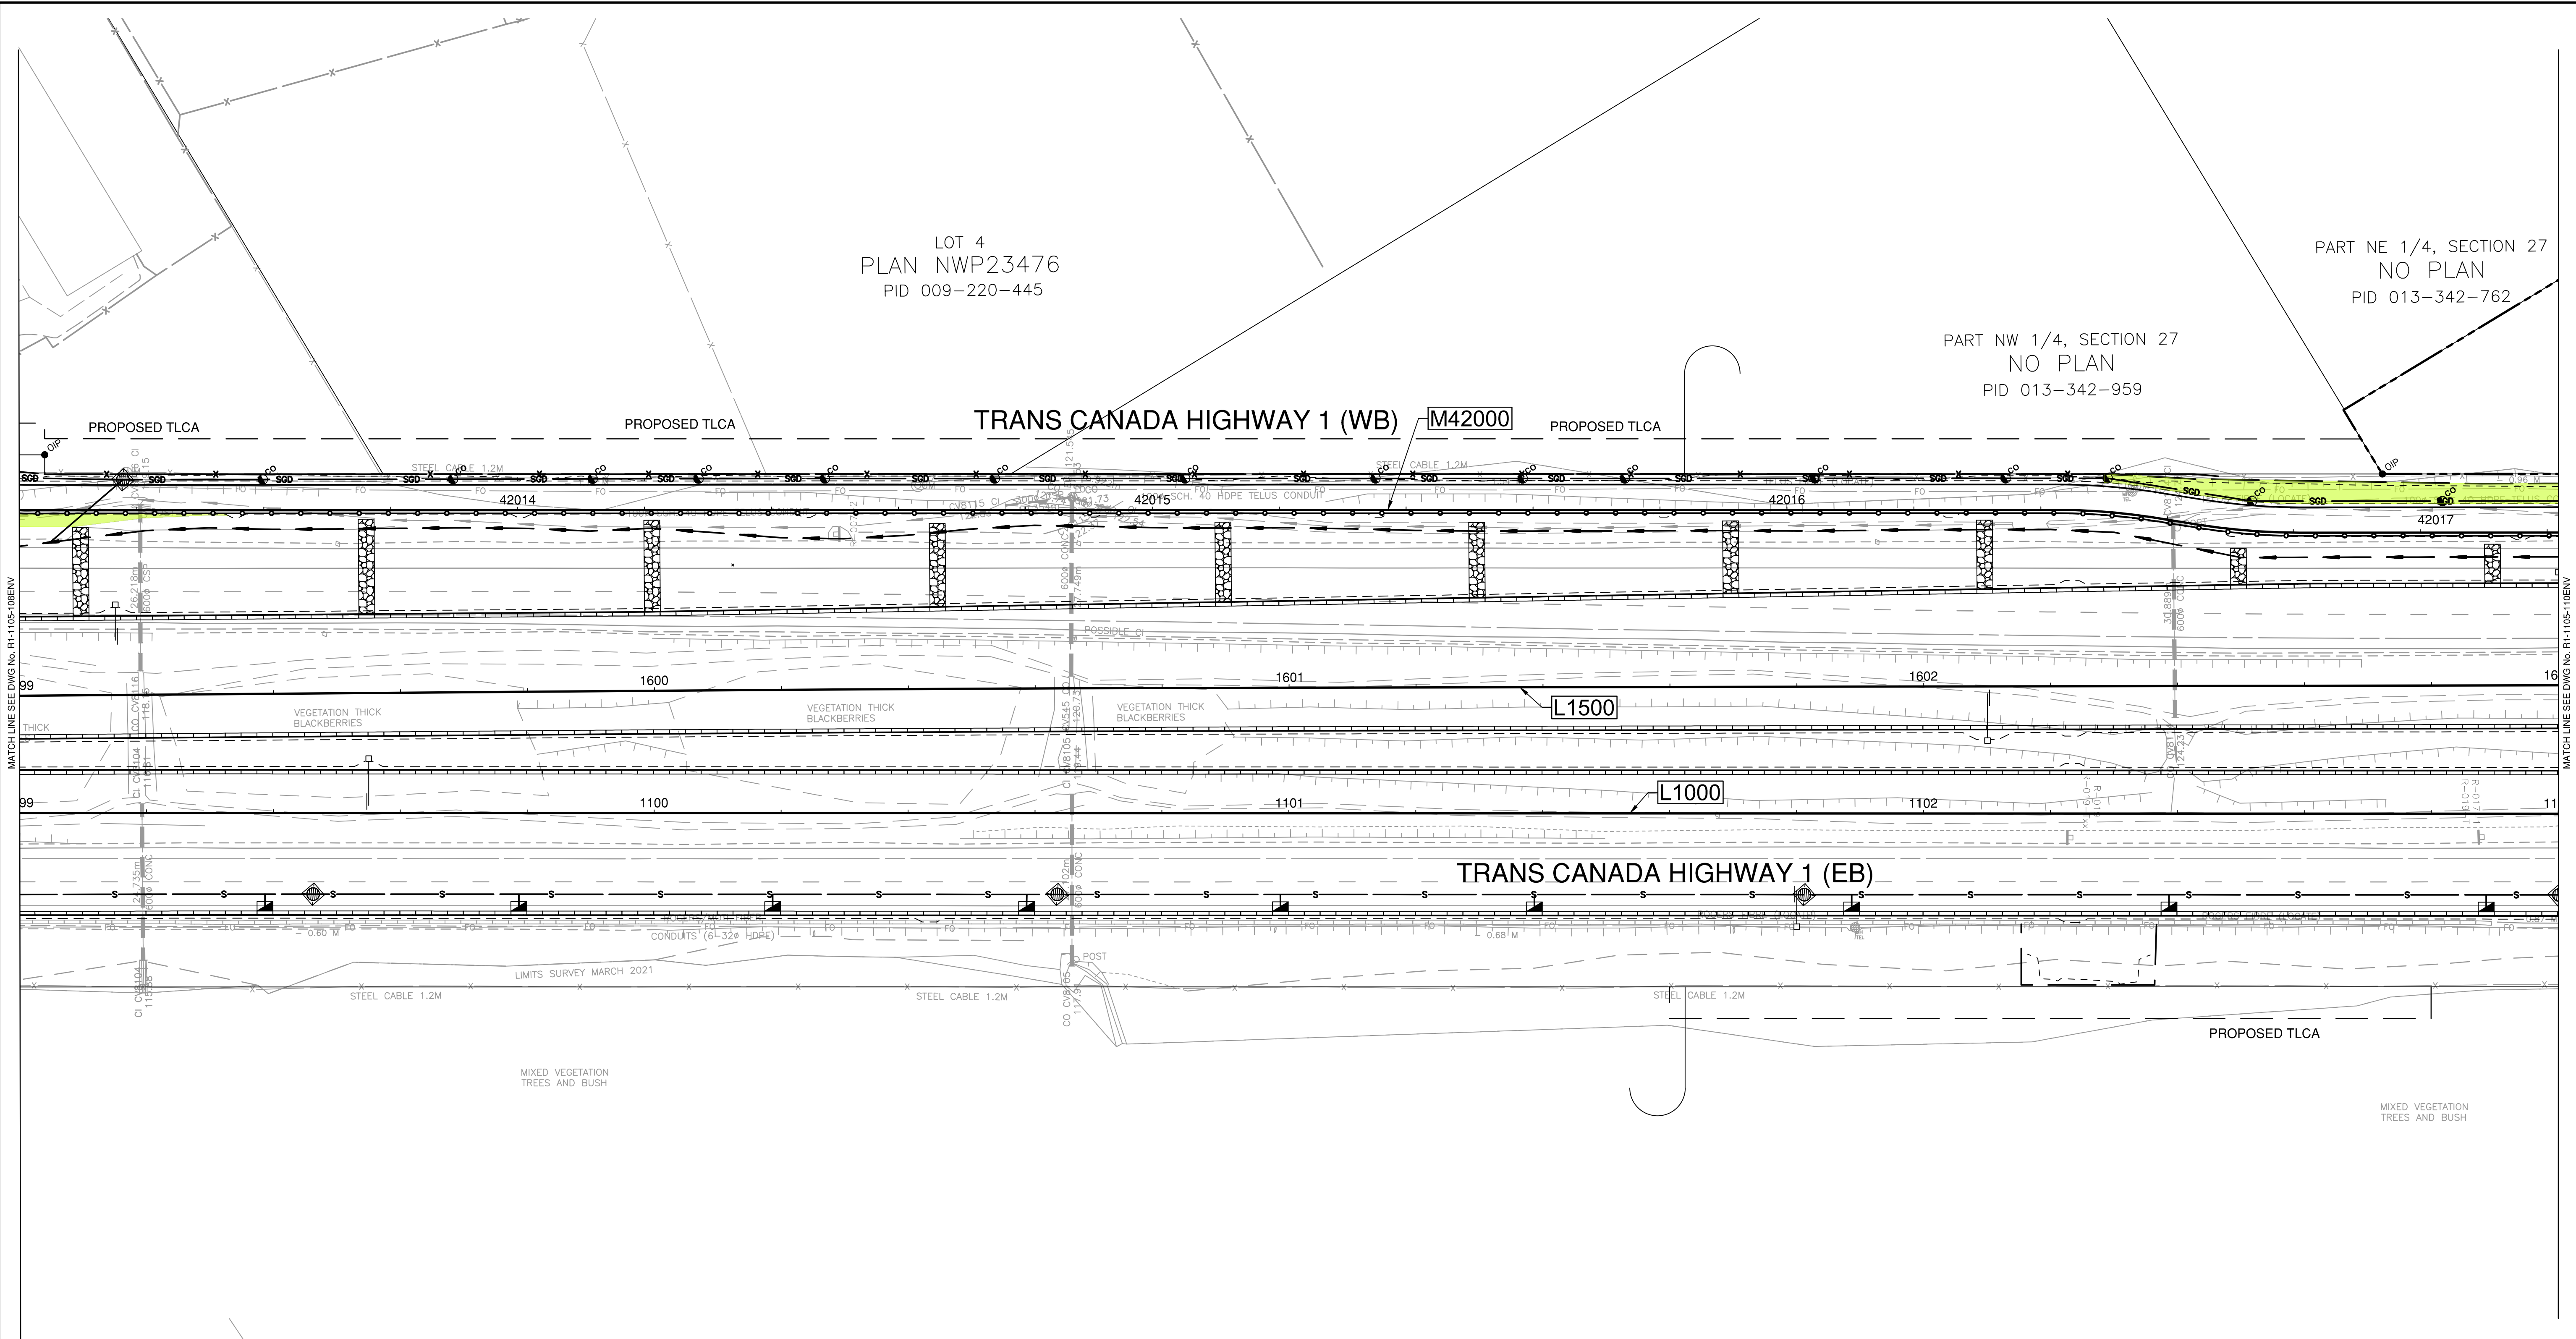

FOR PLAN  
SEE DWG No. R1-1105-101 to 112

FOR CLEARING AND GRUBBING  
SEE DWG No. R1-1105-131 to 144


FOR GEOMETRICS AND LANING  
SEE DWG No. R1-1105-401 to 413

FOR DRAINAGE  
SEE DWG No. R1-1105-701 to 712

GENERAL NOTE:  
MINIMUM 300mm OF TOPSOIL FOR ALL RESTORATION TREATMENT AREAS SHOWN

APPROXIMATE RESTORATION TREATMENT AREAS


- TREATMENT SCENARIO 1 ~ --- m2
- TREATMENT SCENARIO 2 ~ 250 m2

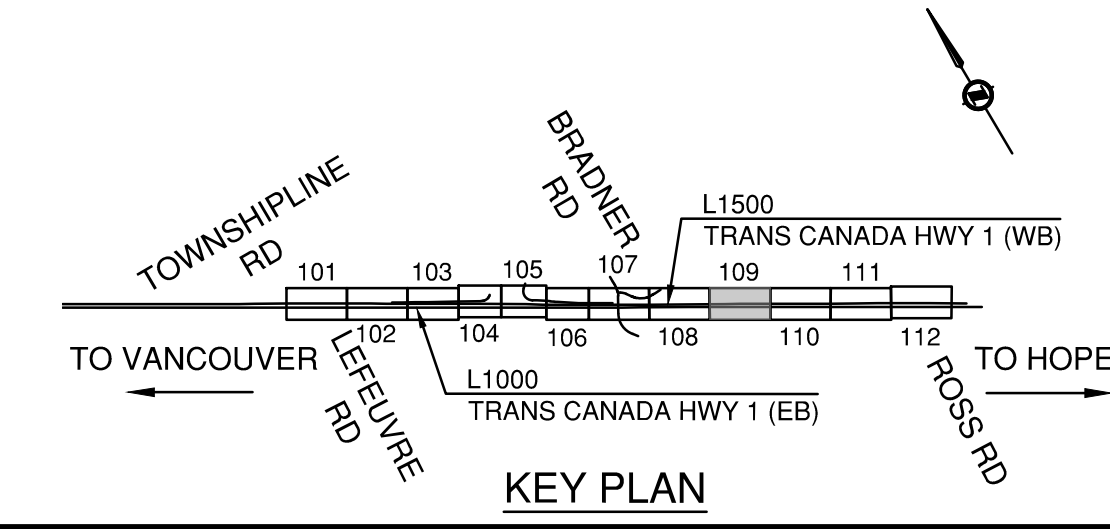

<b>ISL</b>		SUITE 201, 8506 - 200 STREET LANGLEY, BRITISH COLUMBIA, V2Y 0M1 PH : 604.371.0091 FAX : 604.371.0098	
SCALE 0 5 1:500 25m		CAD FILENAME R1-1105-107ENV-112ENV.DWG	
		FILE NUMBER 33038	
		PLOT DATE 4/16/2024	
REV	DATE	REVISIONS	NAME

<b>BRITISH COLUMBIA</b>		<b>MINISTRY OF TRANSPORTATION AND INFRASTRUCTURE</b>	
		SOUTH COAST REGION	
		HIGHWAY DESIGN AND GEOMATICS ENGINEERING	
<b>ESTIMATED RESTORATION PLANTING TREATMENT AREAS</b>			
<b>HIGHWAY 1 - MAINLINE WEST</b>			
<b>DRAWING PACKAGE 1</b>			
STA 1099+00.000 TO STA 1103+00.000			
DESIGNED	DATE		
QUALITY CONTROL	DATE		
QUALITY ASSURANCE	DATE		
DRAWN	DATE		
PROJECT NUMBER	REG	DRAWING NUMBER	REV
13253-1001	1	R1-1105-109ENV	

PLOT DATE: 2024/04/16 G:\Projects\33000\33000\33036\_AE\_Hwy1\_264\Whatcom02\_CADD\WAO7\_Hwy1\_ML\WDrawingProduction\1100\_SubDisciplines\Environmental\R1-1105-107ENV-112ENV.dwg

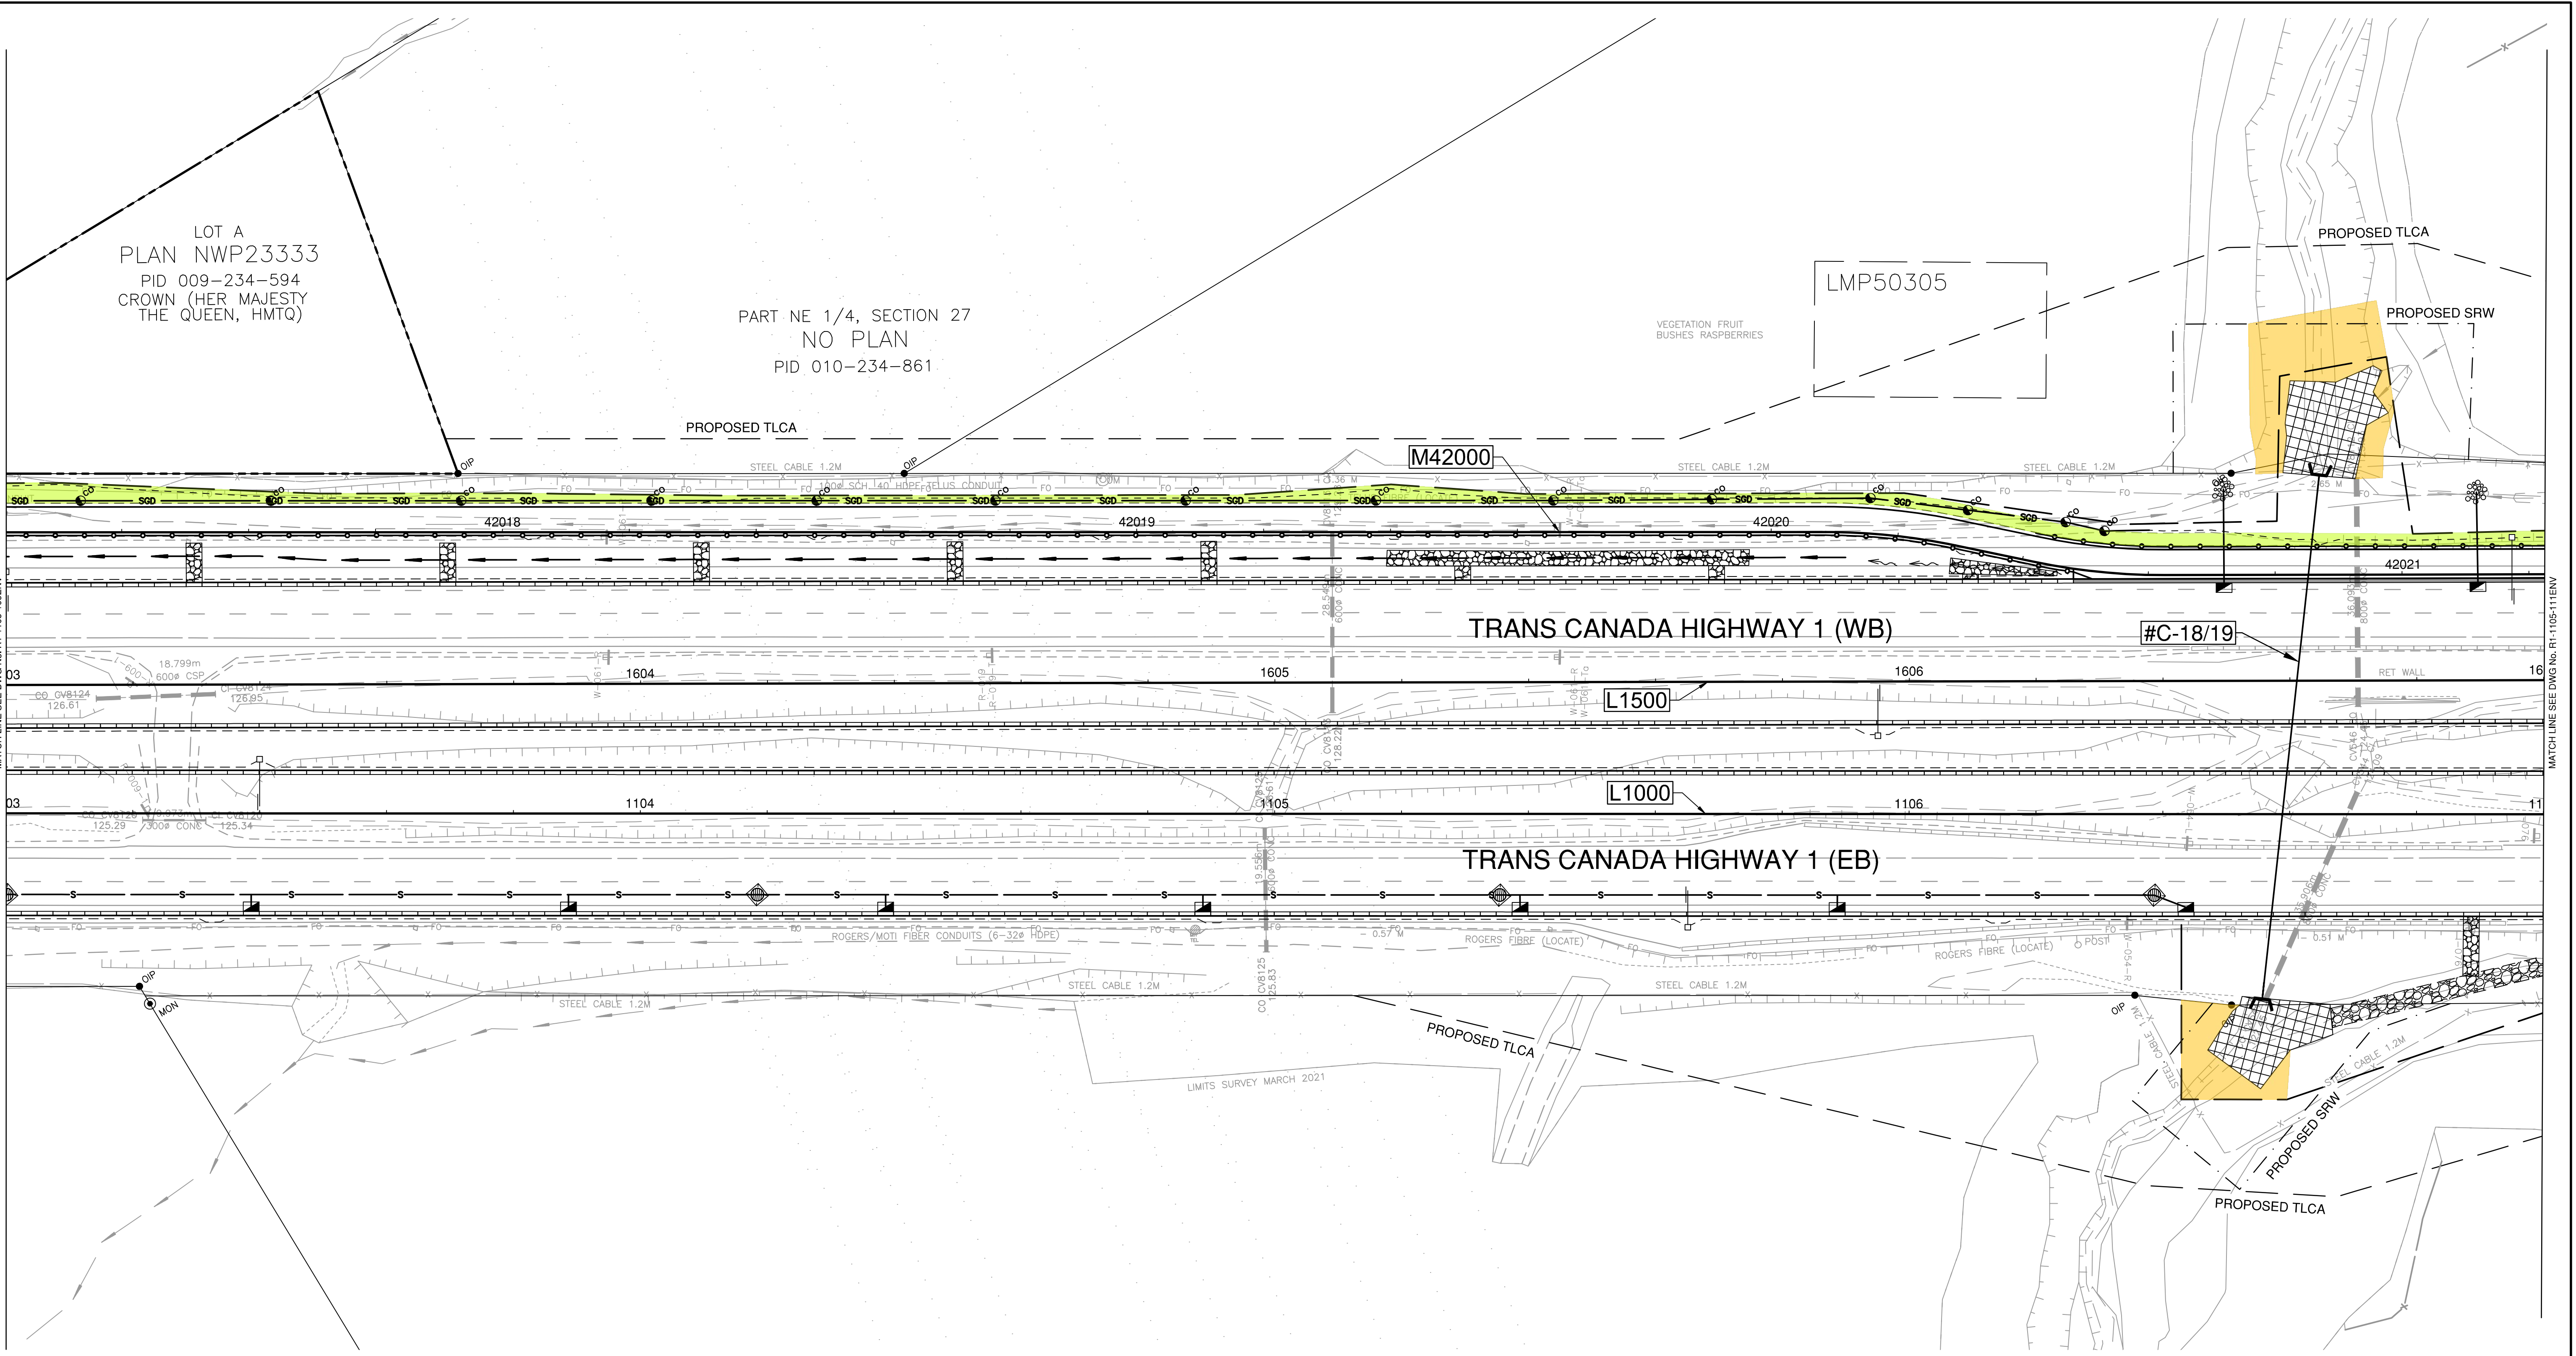

FOR PLAN  
SEE DWG No. R1-1105-101 to 112

FOR CLEARING AND GRUBBING  
SEE DWG No. R1-1105-131 to 144


FOR GEOMETRICS AND LANING  
SEE DWG No. R1-1105-401 to 413

FOR DRAINAGE  
SEE DWG No. R1-1105-701 to 712

GENERAL NOTE:  
MINIMUM 300mm OF TOPSOIL FOR ALL RESTORATION TREATMENT AREAS SHOWN

APPROXIMATE RESTORATION TREATMENT AREAS

- TREATMENT SCENARIO 1 ~ 488 m2
- TREATMENT SCENARIO 2 ~ 705 m2

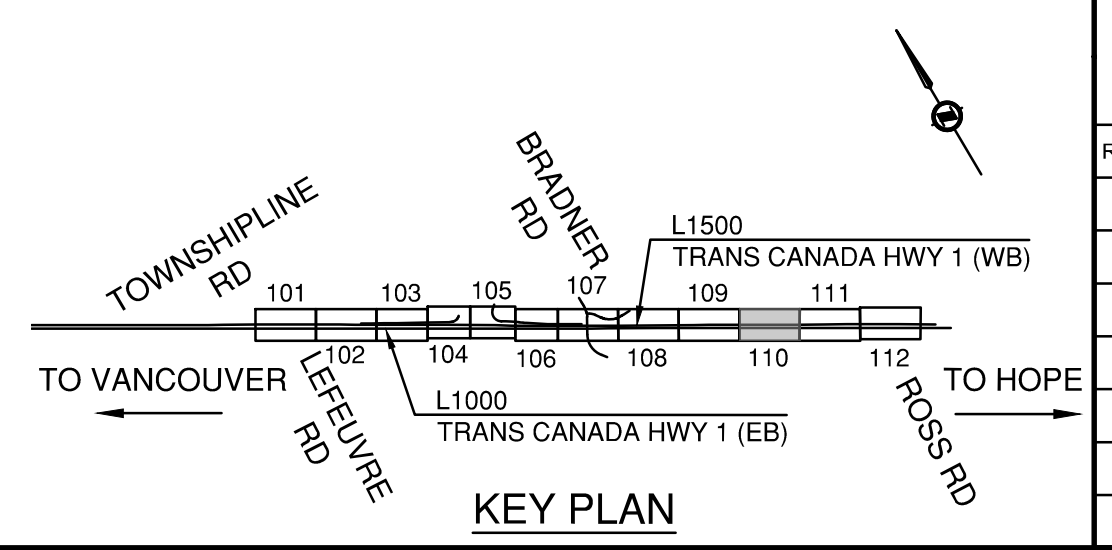

SUITE 201, 8506 - 200 STREET  
LANGLEY, BRITISH COLUMBIA, V2Y 0M1  
PH : 604.371.0091 FAX : 604.371.0098

CAD FILENAME: R1-1105-107ENV-112ENV.DWG  
FILE NUMBER: 33038  
PLOT DATE: 4/16/2024

REV	DATE	REVISIONS	NAME

BRITISH COLUMBIA

MINISTRY OF TRANSPORTATION AND INFRASTRUCTURE  
SOUTH COAST REGION  
HIGHWAY DESIGN AND GEOMATICS ENGINEERING


**ESTIMATED RESTORATION PLANTING TREATMENT AREAS**  
**HIGHWAY 1 - MAINLINE WEST**  
**DRAWING PACKAGE 1**

STA 1103+00.000 TO STA 1107+00.000

DESIGNED	DATE
QUALITY CONTROL	DATE
QUALITY ASSURANCE	DATE
DRAWN	DATE

PROJECT NUMBER	REG	DRAWING NUMBER	REV
13253-1001	1	R1-1105-110ENV	

PLOT DATE: 2024/04/16 G:\Projects\33000\33000\33006\_AE\_Hwy1\_264-Whatcom02\_CADD\WA07\_Hwy1\_ML\DrawingProduction\1100\_SubDisciplines\Environmental\R1-1105-107ENV-112ENV.dwg

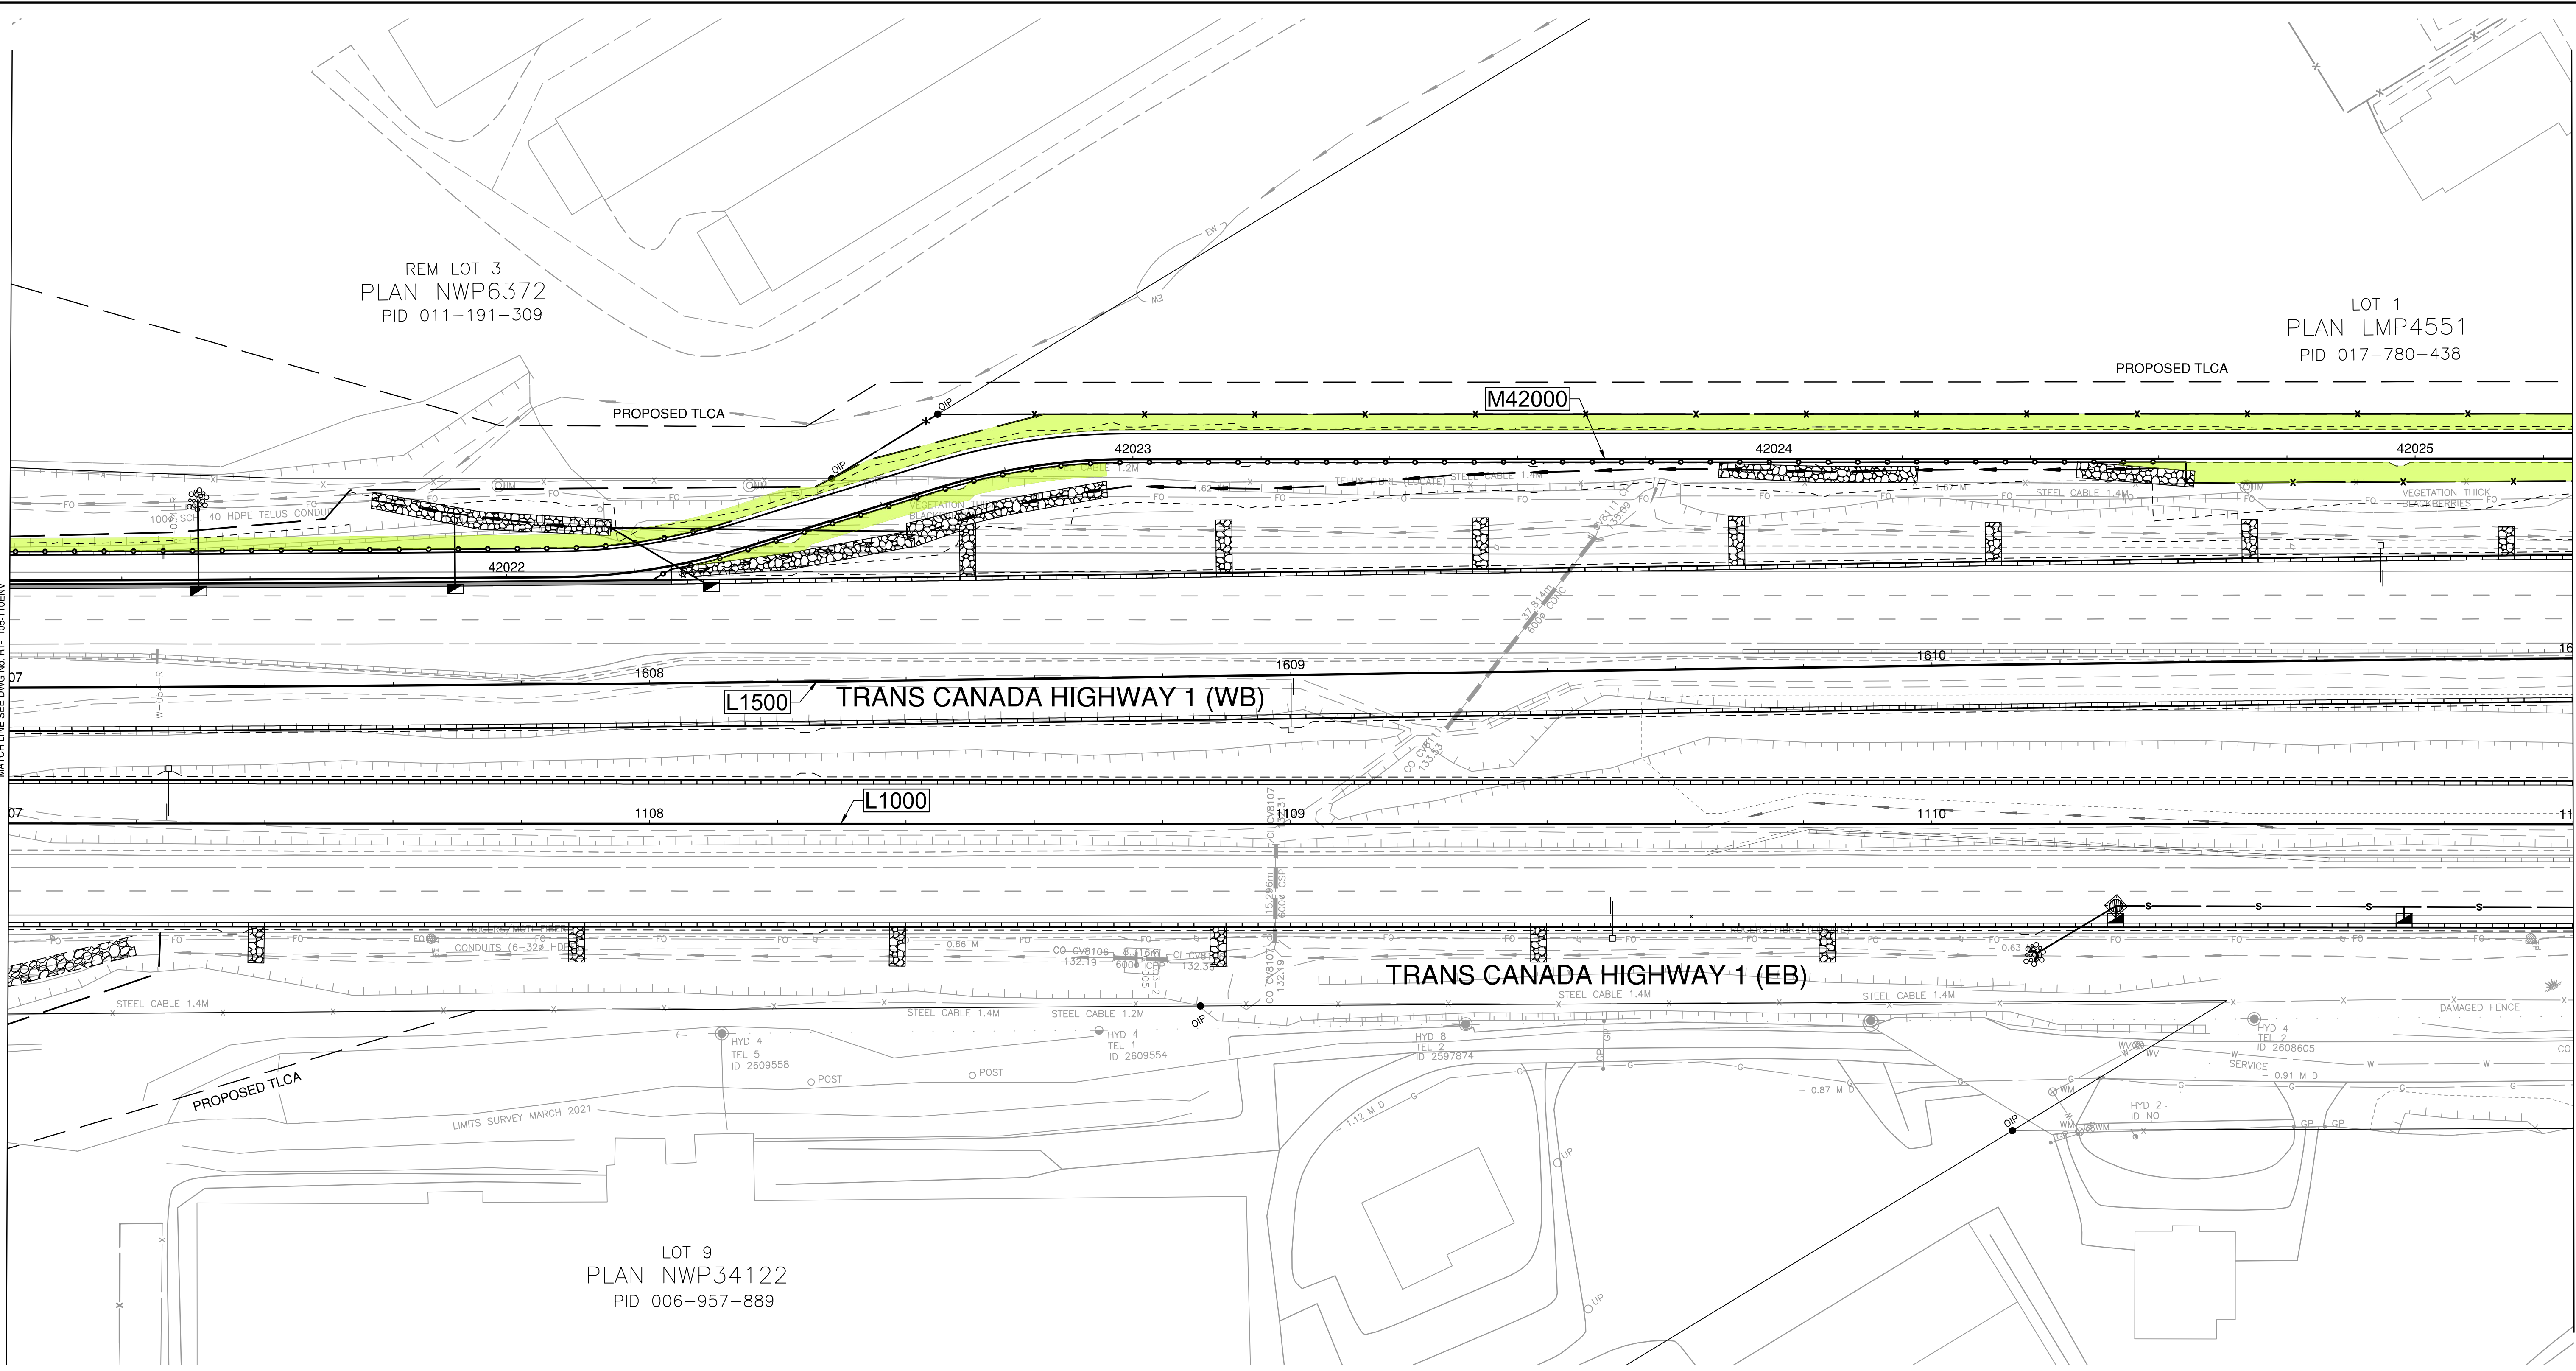


- FOR PLAN  
SEE DWG No. R1-1105-101 to 112
- FOR CLEARING AND GRUBBING  
SEE DWG No. R1-1105-131 to 144
- FOR GEOMETRICS AND LANING  
SEE DWG No. R1-1105-401 to 413
- FOR DRAINAGE  
SEE DWG No. R1-1105-701 to 712

**GENERAL NOTE:**  
MINIMUM 300mm OF TOPSOIL FOR ALL RESTORATION TREATMENT AREAS SHOWN

**APPROXIMATE RESTORATION TREATMENT AREAS**

- TREATMENT SCENARIO 1 ~ --- m2
- TREATMENT SCENARIO 2 ~ 1222 m2

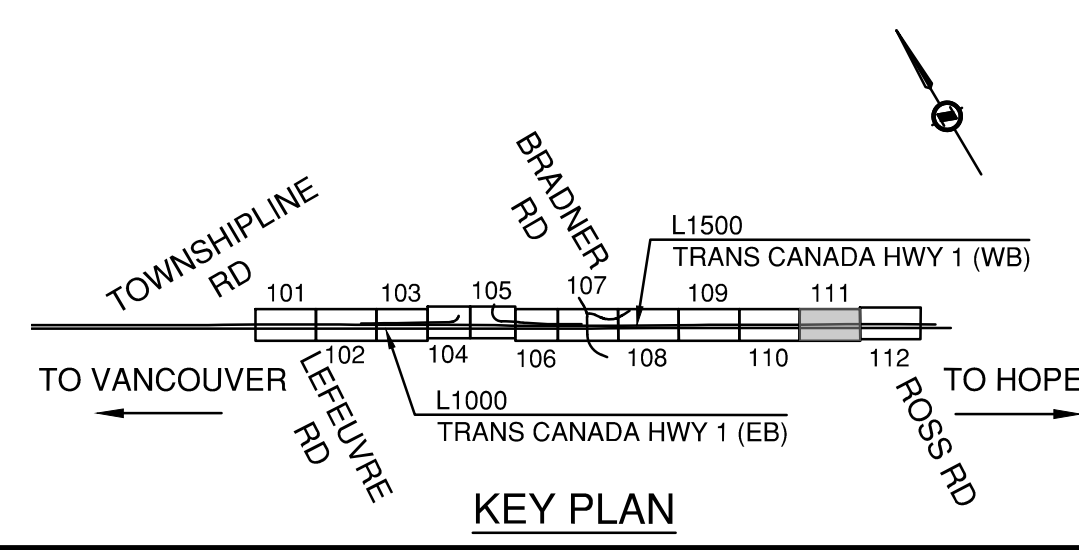

**ISL**

SUITE 201, 8506 - 200 STREET  
LANGLEY, BRITISH COLUMBIA, V2Y 0M1  
PH : 604.371.0091 FAX : 604.371.0098

CAD FILENAME: R1-1105-107ENV-112ENV.DWG  
FILE NUMBER: 33038  
PLOT DATE: 4/16/2024

REV	DATE	REVISIONS	NAME

**BRITISH COLUMBIA**

MINISTRY OF TRANSPORTATION AND INFRASTRUCTURE

SOUTH COAST REGION

HIGHWAY DESIGN AND GEOMATICS ENGINEERING

**ESTIMATED RESTORATION PLANTING TREATMENT AREAS**

**HIGHWAY 1 - MAINLINE WEST**


**DRAWING PACKAGE 1**

STA 1107+00.000 TO STA 1111+00.000

DESIGNED	DATE
QUALITY CONTROL	DATE
QUALITY ASSURANCE	DATE
DRAWN	DATE

PROJECT NUMBER	REG	DRAWING NUMBER	REV
13253-1001	1	R1-1105-111ENV	

PLOT DATE: 2024/04/16 G:\Projects\33000\33000\33036\_AE\_Hwy1\_264-Whatcom02\_CADD\WAO7\_Hwy1\_ML\WDrawingProduction\1100\_SubDisciplines\Environmental\R1-1105-107\ENV-112ENV.dwg

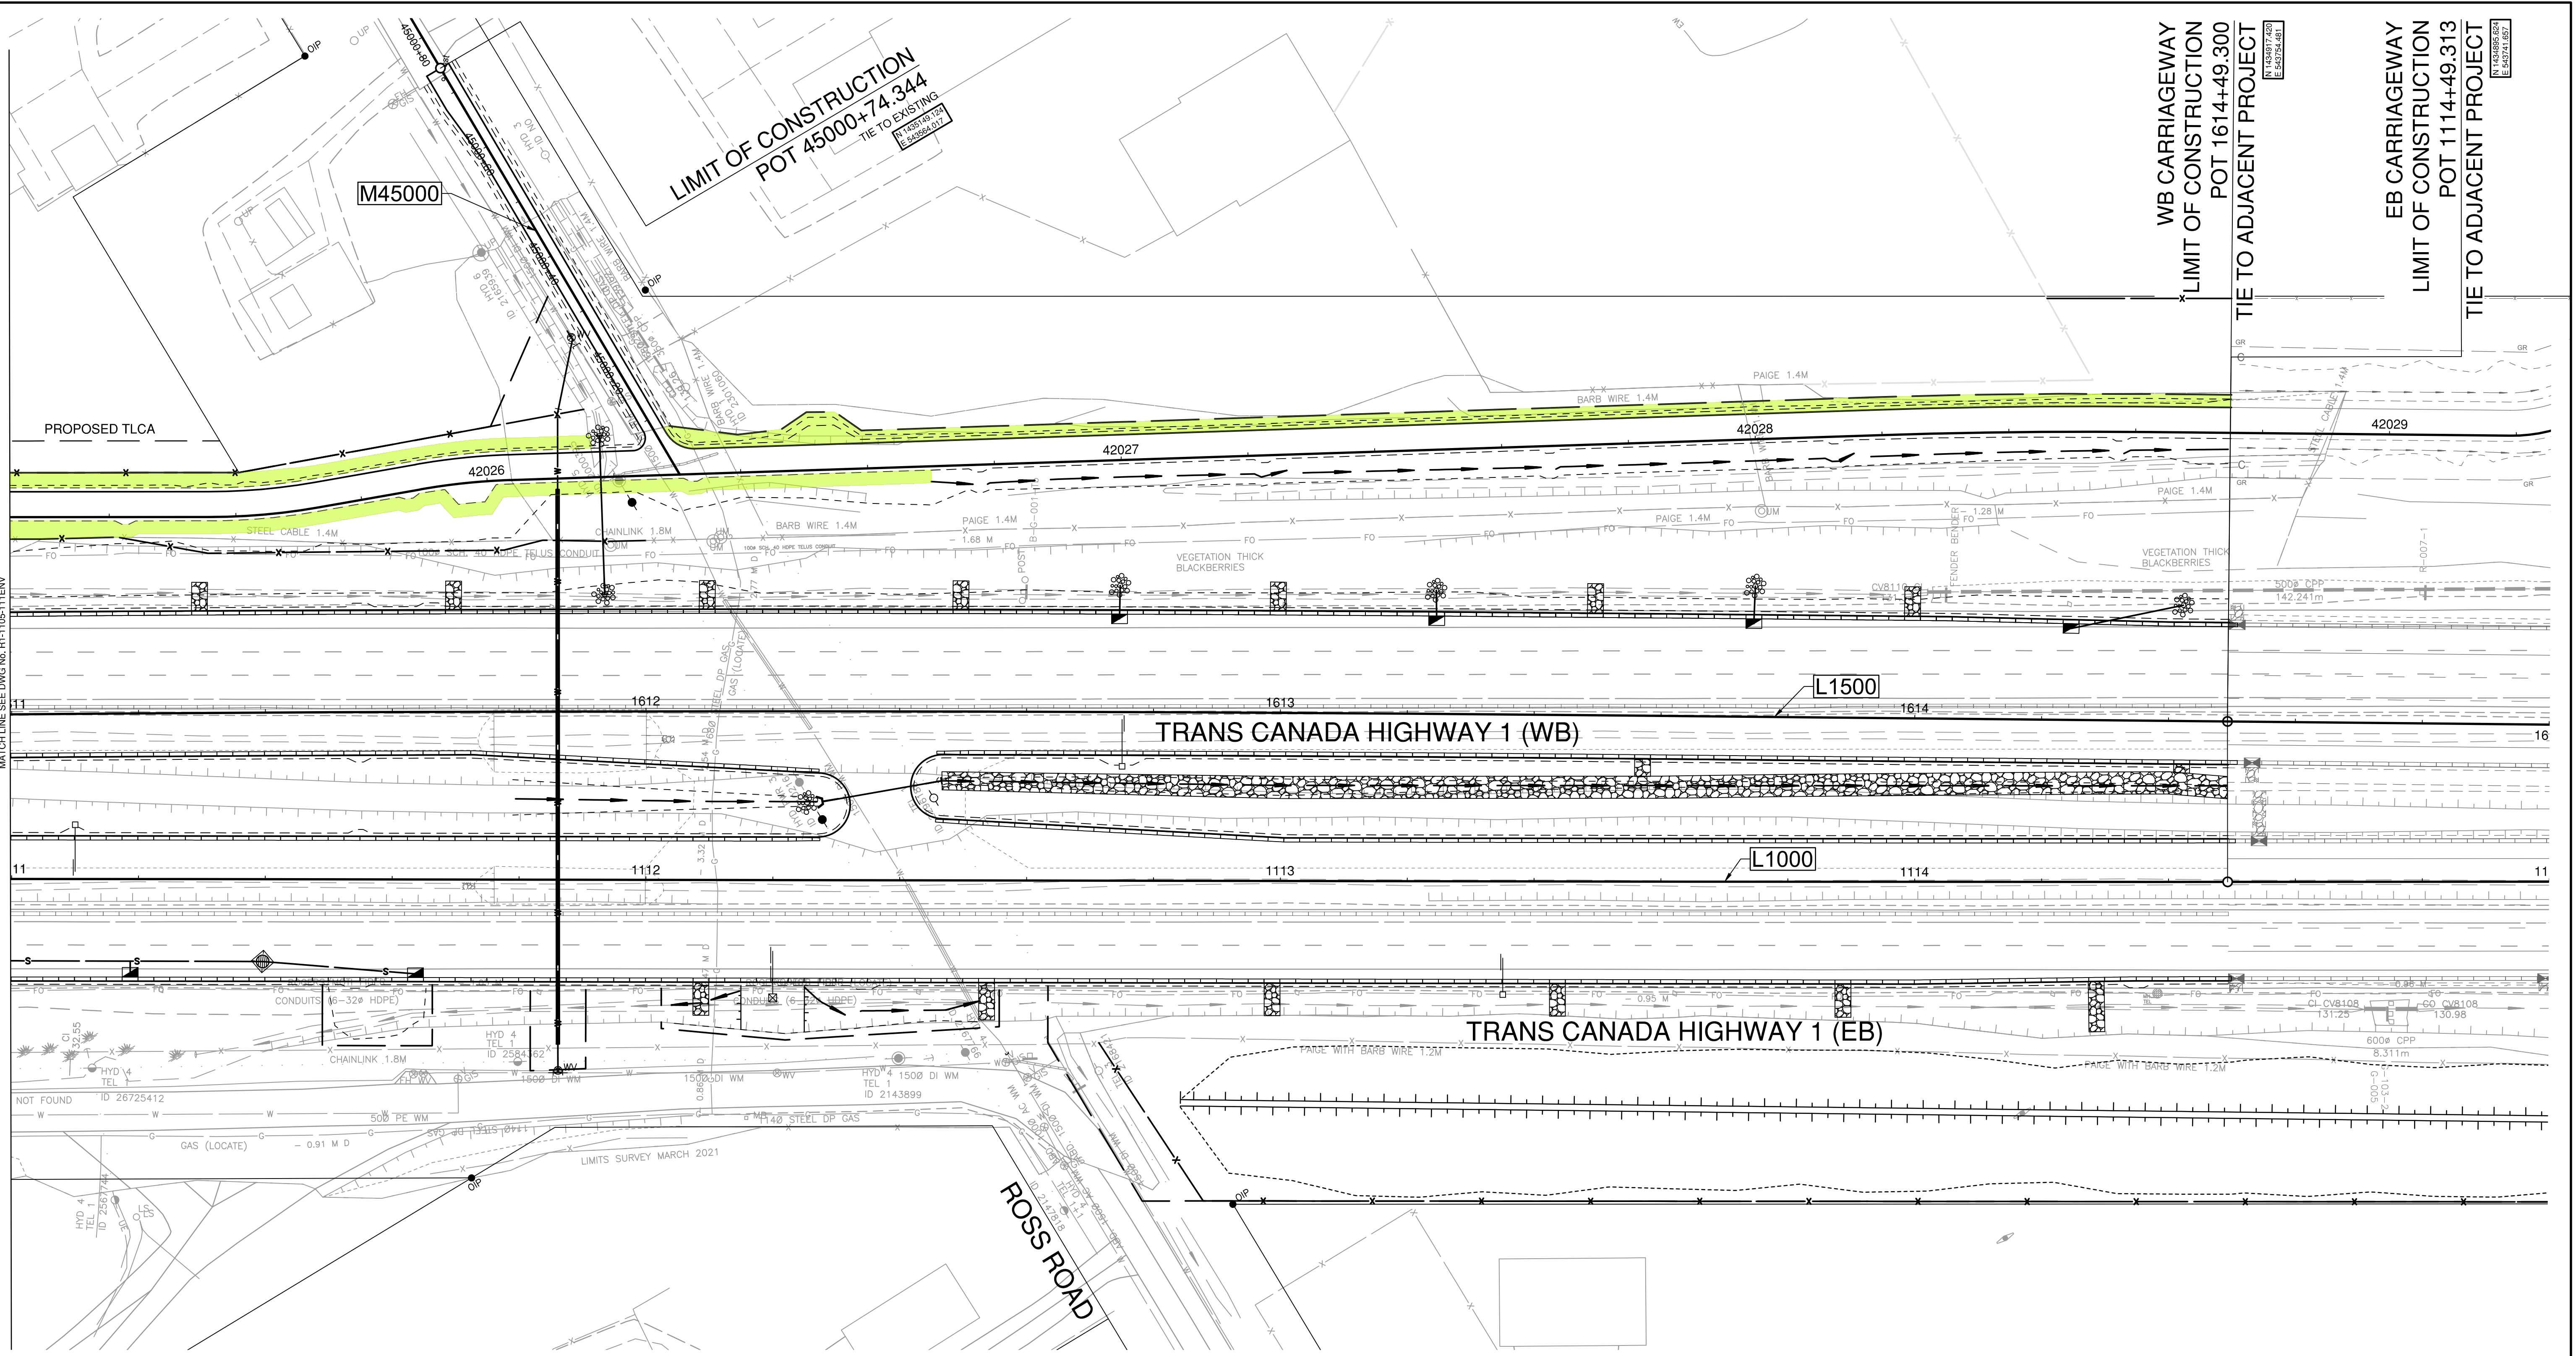

**LIMIT OF CONSTRUCTION**  
**POT 45000+74.344**  
 TIE TO EXISTING  
 (N 143097.420 E 54242.468)

**WB CARRIAGEWAY**  
**LIMIT OF CONSTRUCTION**  
**POT 1614+49.300**  
 TIE TO ADJACENT PROJECT  
 (N 143097.420 E 54242.468)


**EB CARRIAGEWAY**  
**LIMIT OF CONSTRUCTION**  
**POT 1114+49.313**  
 TIE TO ADJACENT PROJECT  
 (N 143097.420 E 54242.468)

- FOR PLAN  
SEE DWG No. R1-1105-101 to 112
- FOR CLEARING AND GRUBBING  
SEE DWG No. R1-1105-131 to 144
- FOR GEOMETRICS AND LANING  
SEE DWG No. R1-1105-401 to 413
- FOR DRAINAGE  
SEE DWG No. R1-1105-701 to 712

**GENERAL NOTE:**  
 MINIMUM 300mm OF TOPSOIL FOR ALL RESTORATION TREATMENT AREAS SHOWN

**APPROXIMATE RESTORATION TREATMENT AREAS**

- TREATMENT SCENARIO 1 ~ ---m2
- TREATMENT SCENARIO 2 ~ 1040 m2

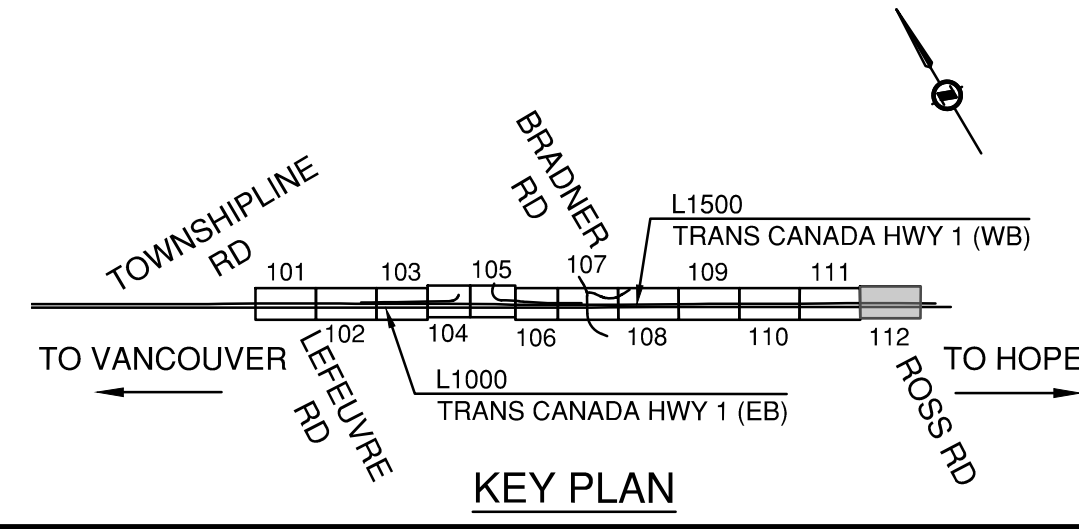

**ISL**

SUITE 201, 8506 - 200 STREET  
 LANGLEY, BRITISH COLUMBIA, V2Y 0M1  
 PH : 604.371.0091 FAX : 604.371.0098

CAD FILENAME: R1-1105-107ENV-112ENV.DWG  
 FILE NUMBER: 33038  
 PLOT DATE: 4/16/2024

SCALE 0 5 1:500 25m

REV	DATE	REVISIONS	NAME

**BRITISH COLUMBIA**

MINISTRY OF TRANSPORTATION AND INFRASTRUCTURE

SOUTH COAST REGION

HIGHWAY DESIGN AND GEOMATICS ENGINEERING

**ESTIMATED RESTORATION PLANTING TREATMENT AREAS**  
**HIGHWAY 1 - MAINLINE WEST**  
**DRAWING PACKAGE 1**

STA 1111+00.000 TO STA 1115+00.000

DESIGNED	DATE
QUALITY CONTROL	DATE
QUALITY ASSURANCE	DATE
DRAWN	DATE

PROJECT NUMBER	REG	DRAWING NUMBER	REV
13253-1001	1	R1-1105-112ENV	