


SECTION 33  
7-945

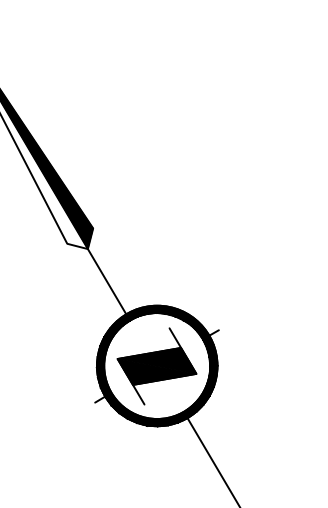

PLOT DATE: 2024/04/22 G:\Projects\33000\33000\33036\_AE\_Hwy1\_264\Whatcom02\_CADD\WAO7\_Hwy1\_ML\DrawingProduction\2300\_SketchDrawings\Knotweed Removal\Knotweed Removal\_T3.dwg

**NOTES:**  
1. FINISHED STOCKPILES TO BE HYDROSEEDED AS DIRECTED BY THE MINISTRY REPRESENTATIVE

**ISL** SUITE 201, 8506 - 200 STREET  
LANGLEY, BRITISH COLUMBIA, V2Y 0M1  
PH : 604.371.0091 FAX : 604.371.0098

**BRITISH COLUMBIA** MINISTRY OF TRANSPORTATION AND INFRASTRUCTURE  
SOUTH COAST REGION  
HIGHWAY DESIGN AND GEOMATICS ENGINEERING


SCALE		0 2 1:250 12m	CAD FILE: KNOTWEED REMOVAL_T3.DWG	
REV		DATE	REVISIONS	NAME
A	2024-02-29	FOR REFERENCE ONLY	A. PELLAM	
B	2024-04-17	ADDED AND REVISED KNOTWEED EXCAVATION AND STOCKPILE	A. PELLAM	

**PLAN**

**HIGHWAY 1 LANGLEY 6 LANING - LEFEUVRE ROAD TO ROSS ROAD  
KNOTWEED SOIL REMOVAL**




DESIGNED	A. SANTOS / C. CLARK	DATE	2024-02-29
QUALITY CONTROL	A. PELLAM	DATE	2024-02-29
QUALITY ASSURANCE	G. NGIENG	DATE	2024-02-29
DRAWN	B. PEEBLES	DATE	2024-02-29
PROJECT NUMBER	13253-1001	REG	1
DRAWING NUMBER	R1-1105-KW1	REV	B

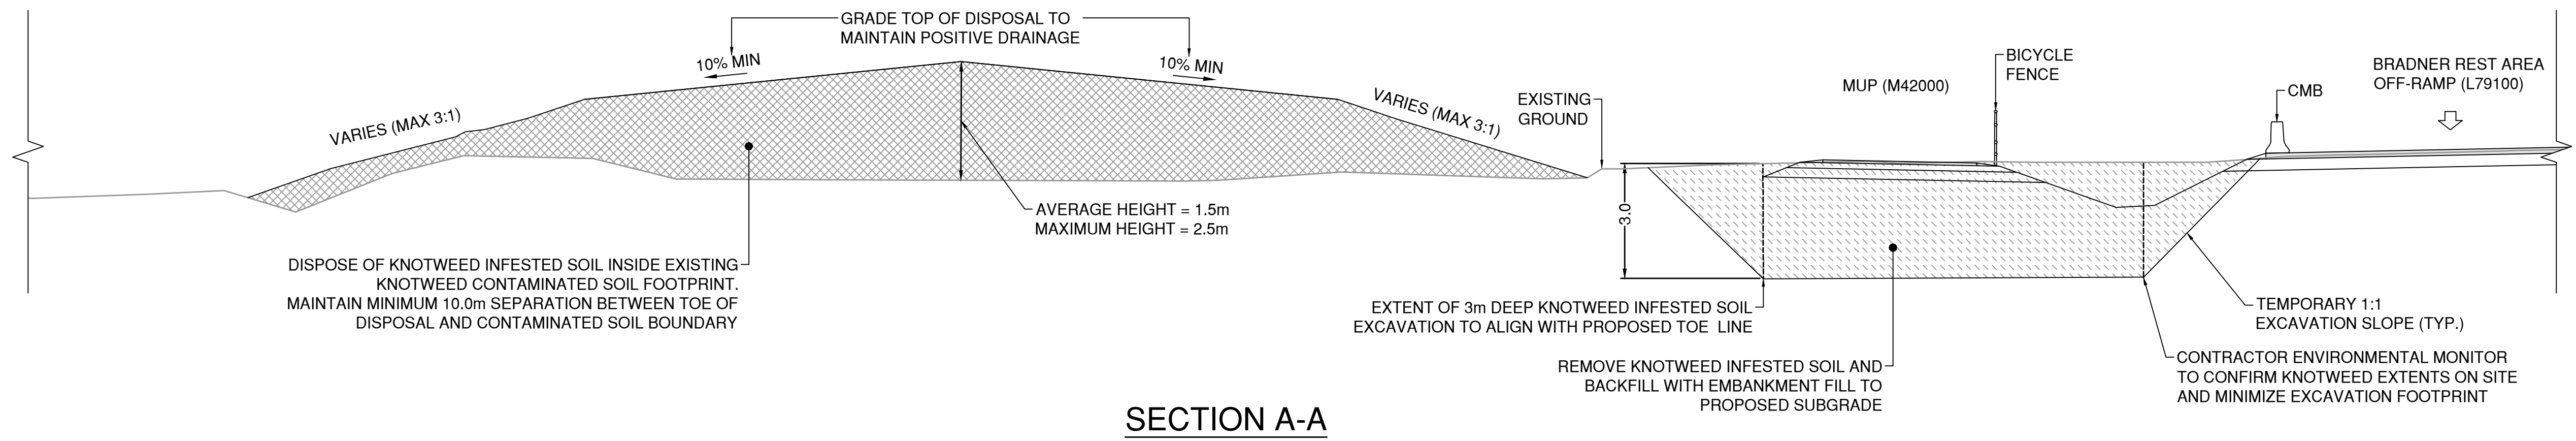PLOT DATE: 2024/04/22 G:\Projects\33000\33000\33000\33000\_Whatcom02\_CADD\WAO7\_Hwy1\_264-Whatcom02\_SketchDrawings\Knotweed Removal\Knotweed Removal\_T3.dwg



**SECTION A-A**

**NOTES:**  
 1. FINISHED STOCKPILES TO BE HYDROSEEDDED AS DIRECTED BY THE MINISTRY REPRESENTATIVE

 SUITE 201, 8506 - 200 STREET LANGLEY, BRITISH COLUMBIA, V2Y 0M1 PH : 604.371.0091 FAX : 604.371.0098		 <b>BRITISH COLUMBIA</b> MINISTRY OF TRANSPORTATION AND INFRASTRUCTURE SOUTH COAST REGION HIGHWAY DESIGN AND GEOMATICS ENGINEERING	
SCALE 		CAD FILE: <b>KNOTWEED REMOVAL_T3.DWG</b> FILE NUMBER _____ PLOT DATE: <b>2024-04-22</b>	
REV	DATE	REVISIONS	NAME
A	2024-02-29	FOR REFERENCE ONLY	A. PELLAM
B	2024-04-17	REVISED CROSS SECTION	A. PELLAM
DESIGNED: <u>A. SANTOS / C. CLARK</u> DATE: <u>2024-02-29</u> QUALITY CONTROL: <u>A. PELLAM</u> DATE: <u>2024-02-29</u> QUALITY ASSURANCE: <u>G. NGHIENG</u> DATE: <u>2024-02-29</u> DRAWN: <u>B. PEEBLES</u> DATE: <u>2024-02-29</u>		<b>TYPICAL SECTION</b> ----- <b>HIGHWAY 1 LANGLEY 6 LANING - LEFEUVRE ROAD TO ROSS ROAD KNOTWEED SOIL REMOVAL</b>	
PROJECT NUMBER	REG	DRAWING NUMBER	REV
13253-1001	1	R1-1105-KW2	B