


PLOT DATE: 2024/05/01 G:\2021-2305-00\civil\model\MoTI_DD_Working_Drawings\DrawingProduction\700_DrainageUtilities\R1-1013-771_773.dwg

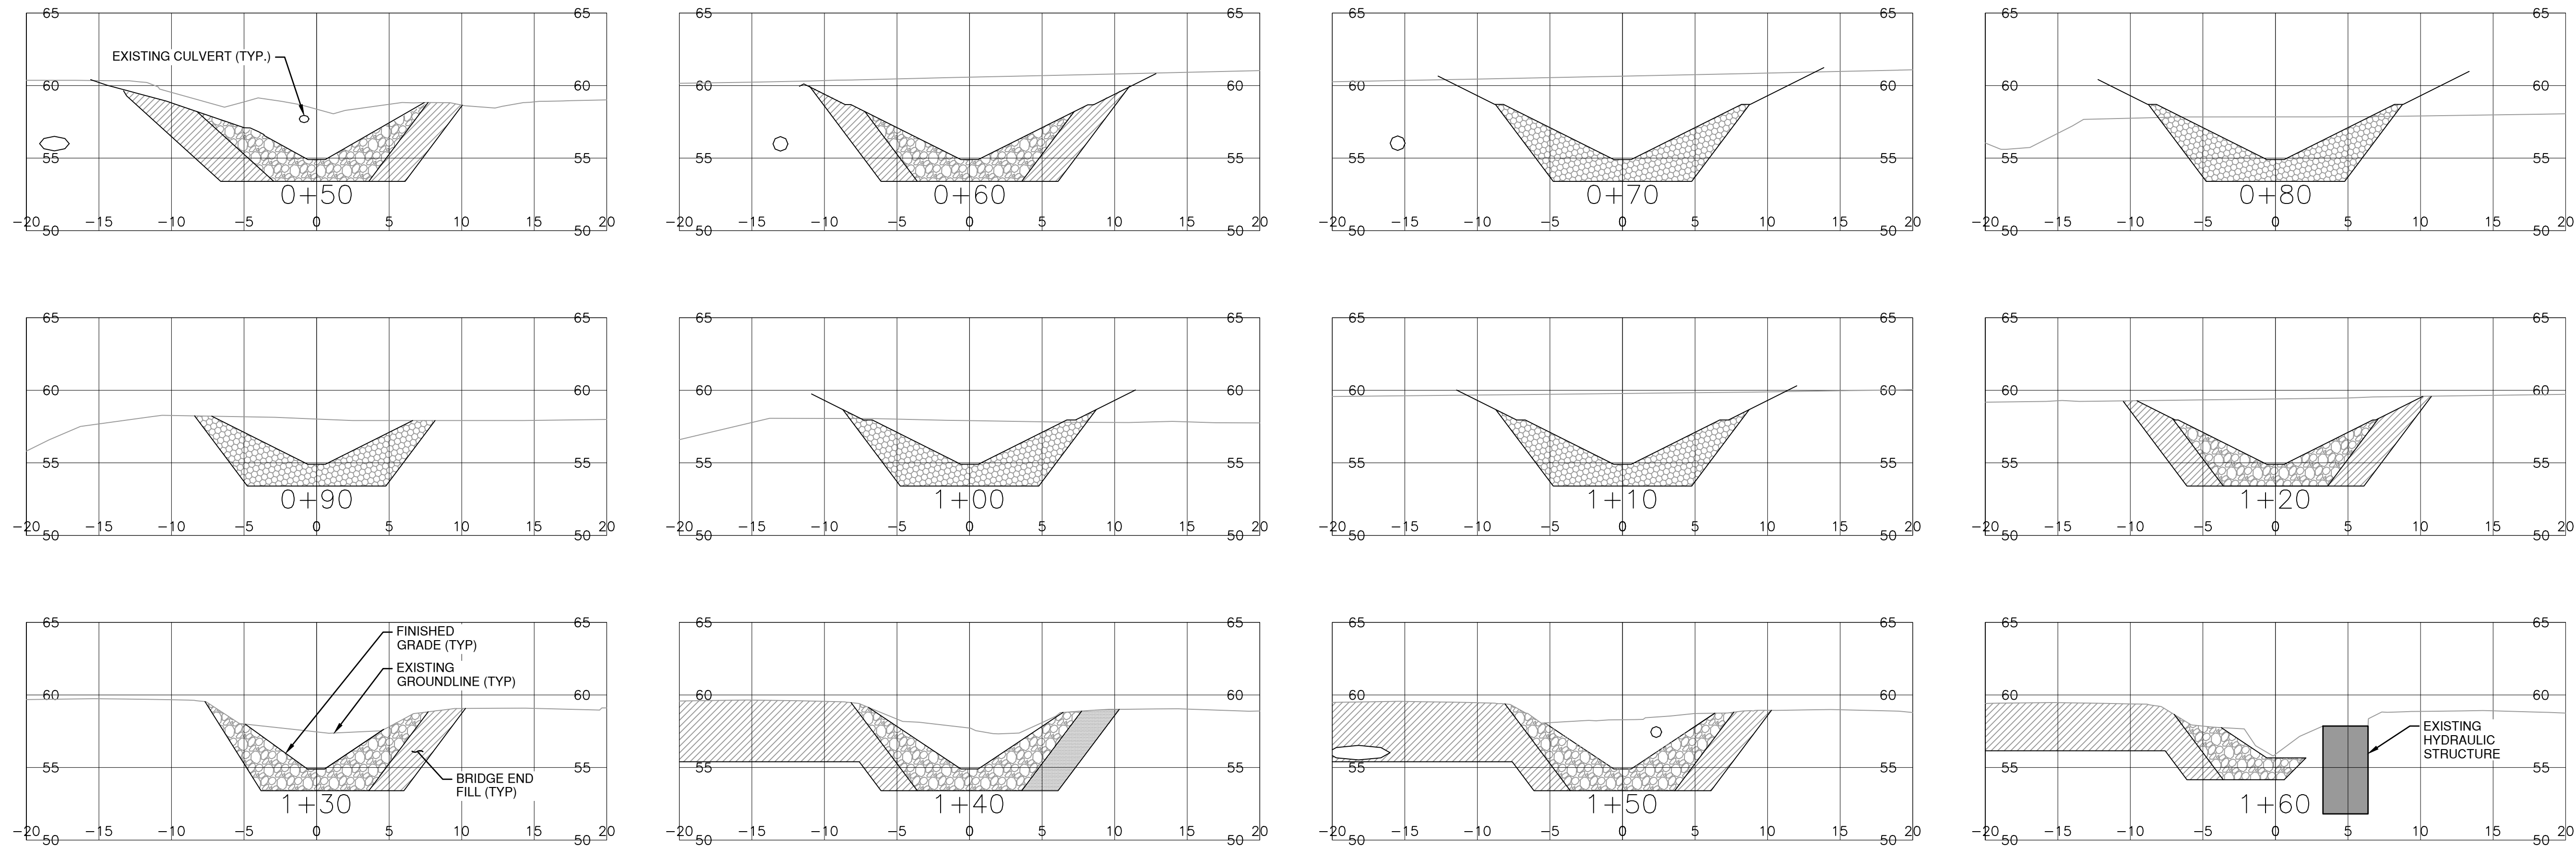

REFER TO R1-1013-771 FOR
TYPICAL SECTIONS THROUGH
FISHTRAP CREEK CHANNEL



MINISTRY OF TRANSPORTATION
AND INFRASTRUCTURE
SOUTH COAST REGION
HIGHWAY DESIGN AND GEOMATICS ENGINEERING

SCALE 0 2 1:250 12m
CAD FILENAME R1-1013-1081
FILE NUMBER 872CS1788
PLOT DATE 2024-04-05

REV	DATE	REVISIONS	NAME

CROSS SECTIONS
HIGHWAY 1 - MT. LEHMAN
HIGHWAY 1 SIX LANING - ROSS ROAD TO TOWNLINE
FISHTRAP CREEK

ASSOCIATED ENGINEERING (B.C.) LTD. PERMIT TO PRACTICE 1000163	DESIGNED E. FINNEY DATE 2024-04-05
	QUALITY CONTROL E. FINNEY DATE 2024-04-05
	QUALITY ASSURANCE J. FITZGERALD DATE 2024-04-05
	DRAWN H. SHIN DATE 2024-04-05
PROJECT NUMBER 13253-1002	REG 1 DRAWING NUMBER R1-1013-1081