


## APPENDIX D: TYPICAL CONCRETE & ASPHALT PAVEMENT SECTIONS

**Figure D1 Typical Concrete Pavement Section**



**Figure D2 Typical Asphalt Pavement Section**

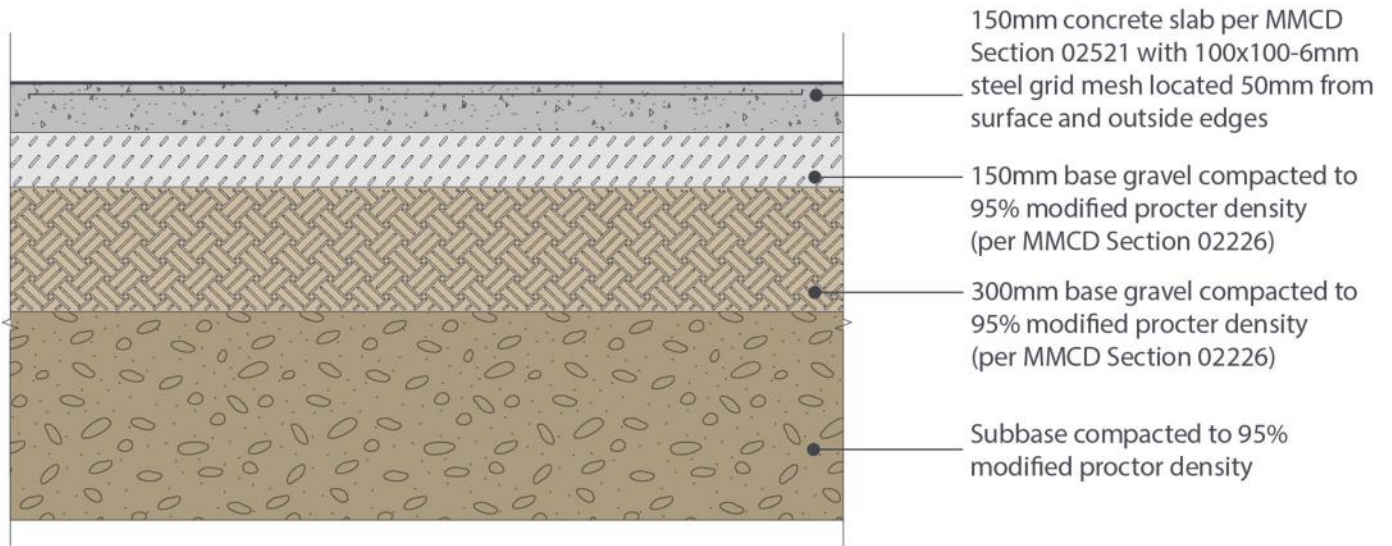