






















Ministry of
Transportation
and Infrastructure

PROJECT NO. 14045

CROSS SECTIONS SET

ROCKWELL DRIVE FLOOD RECOVERY

SITES DF1, DF2, AND DF3

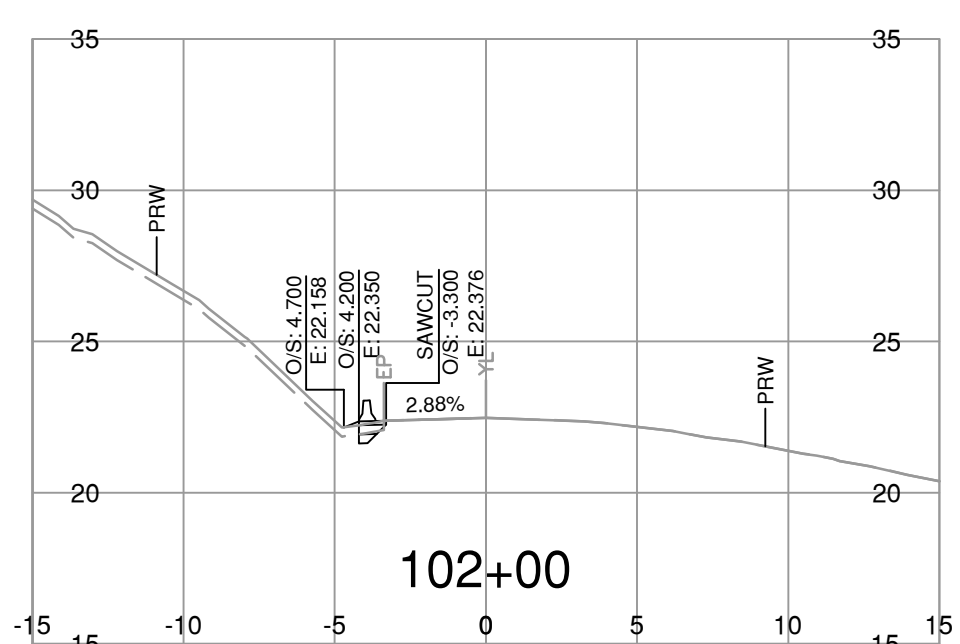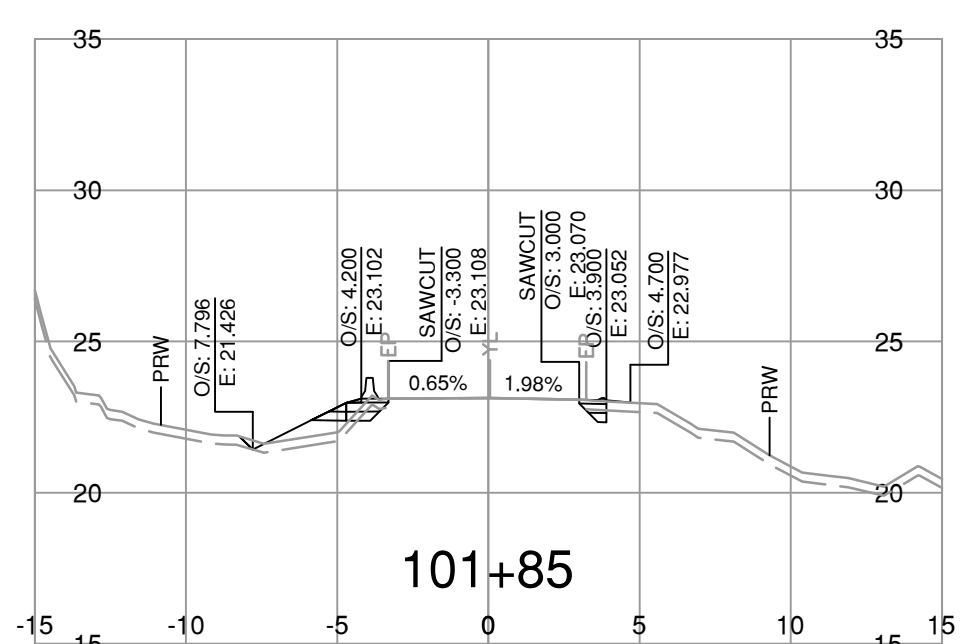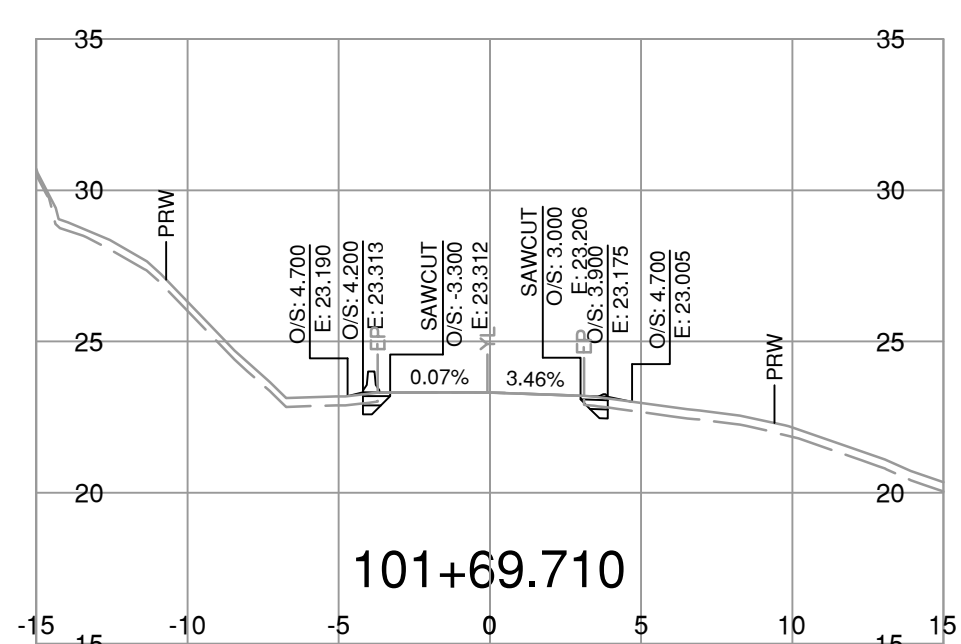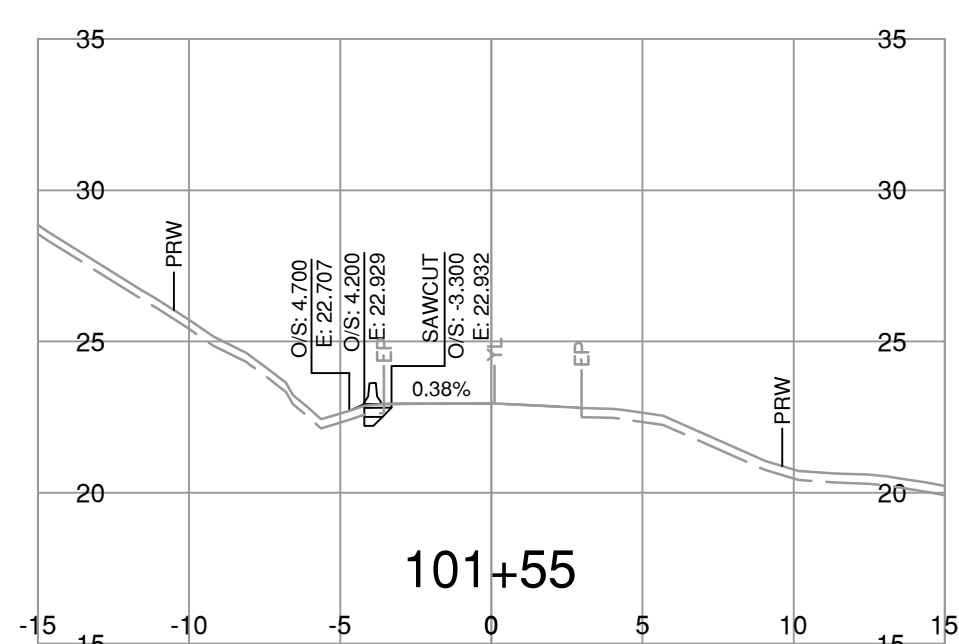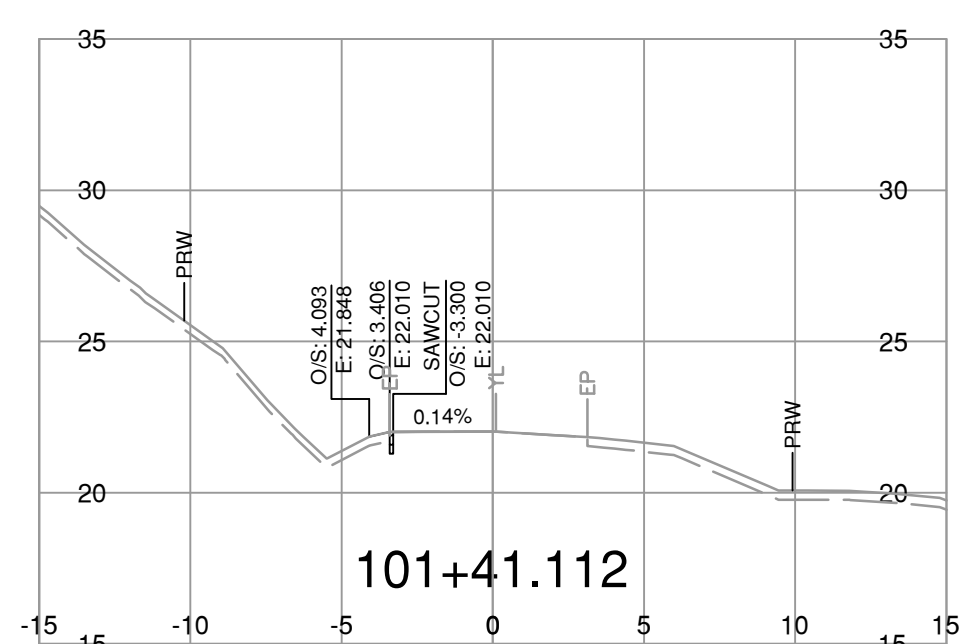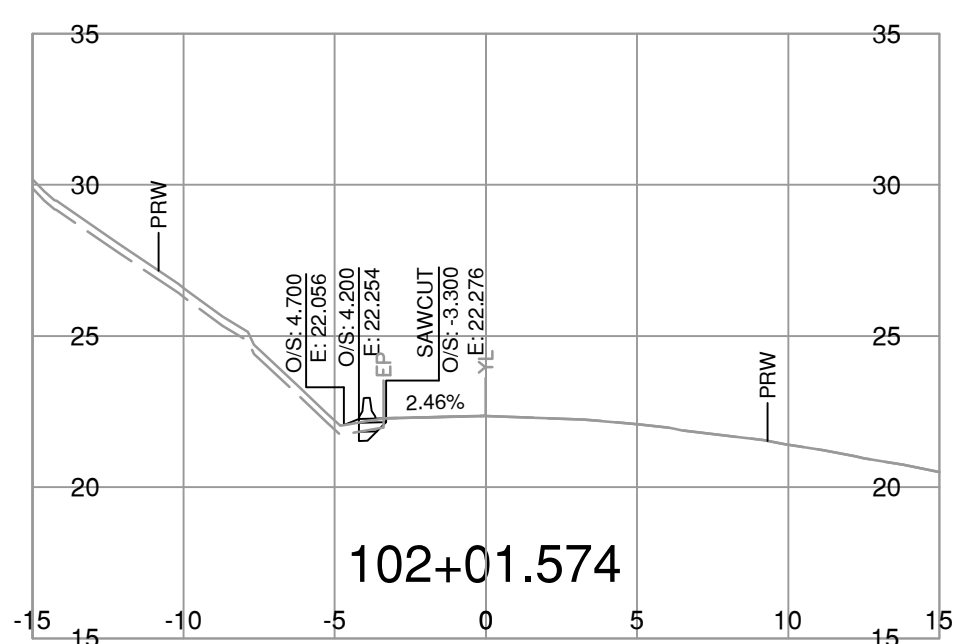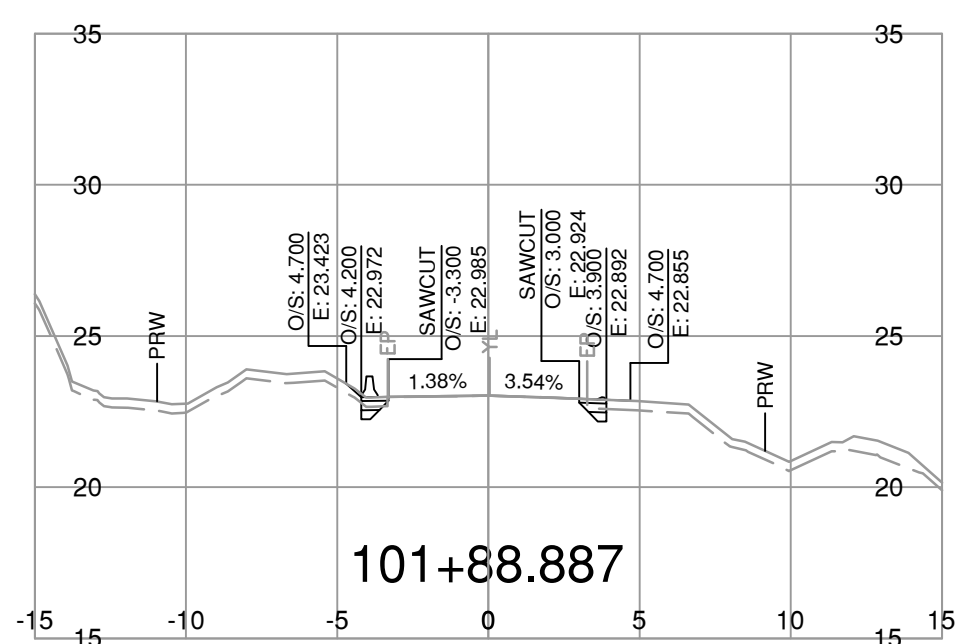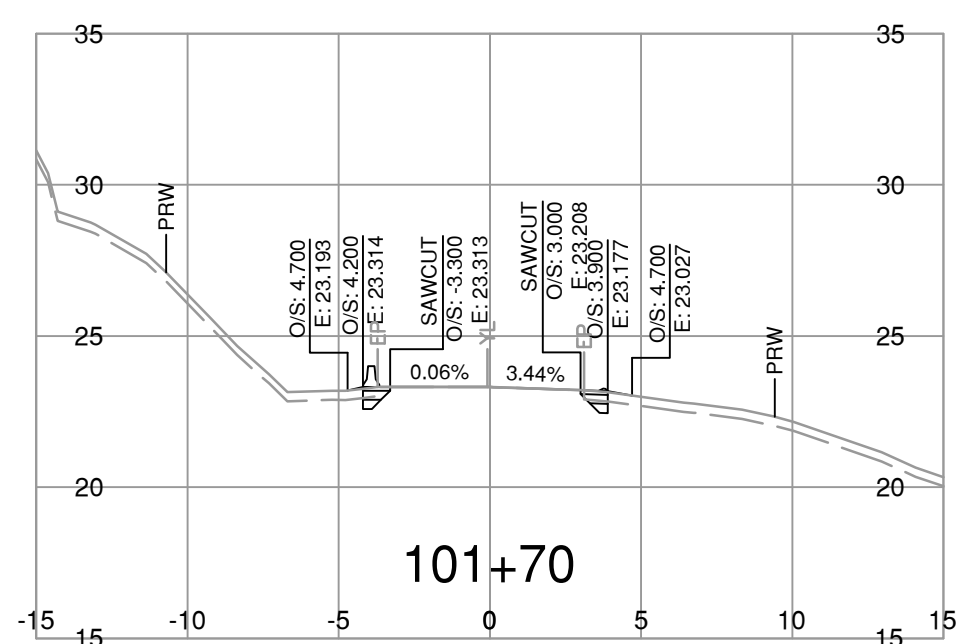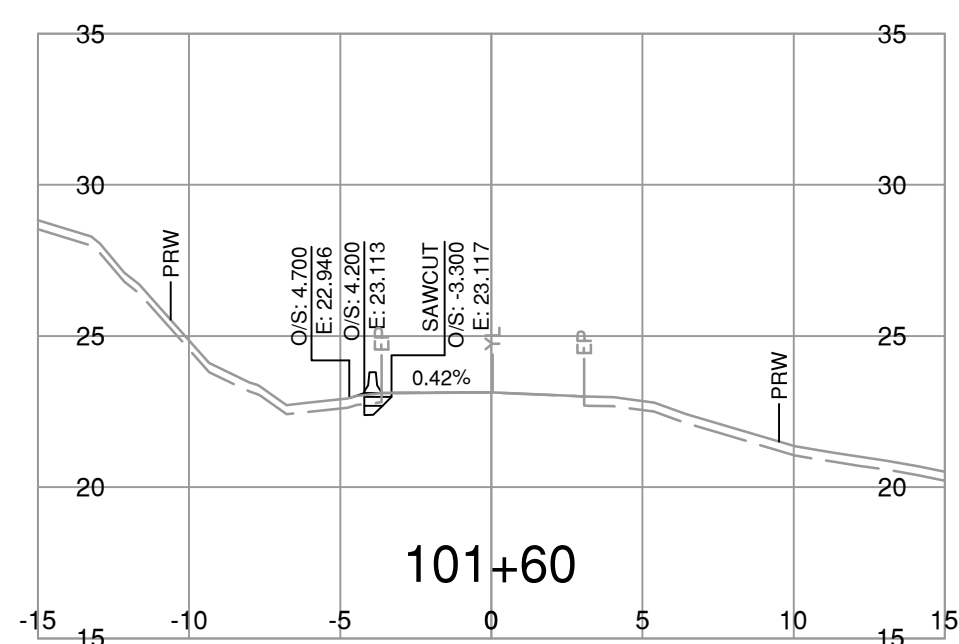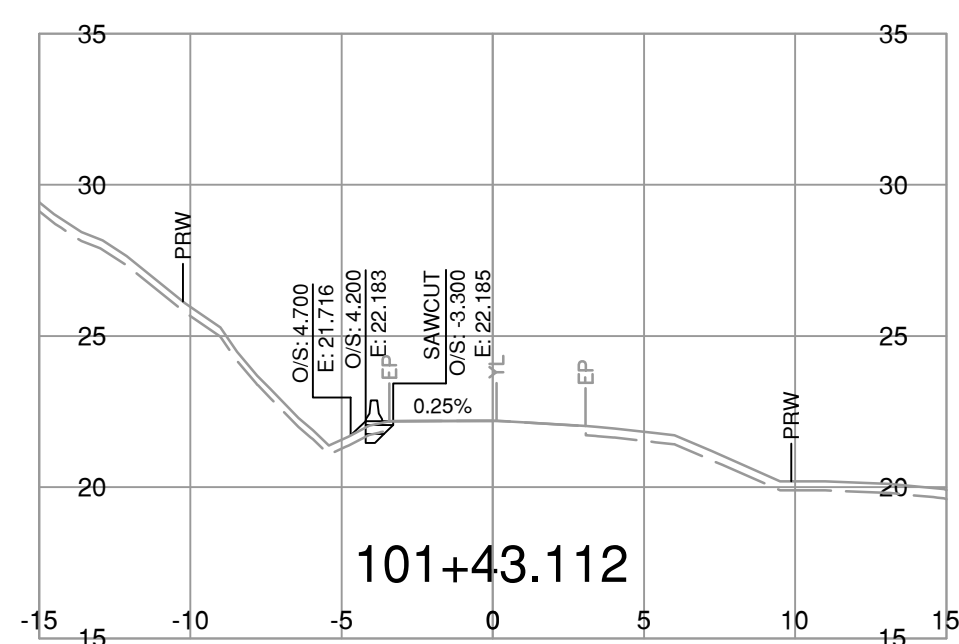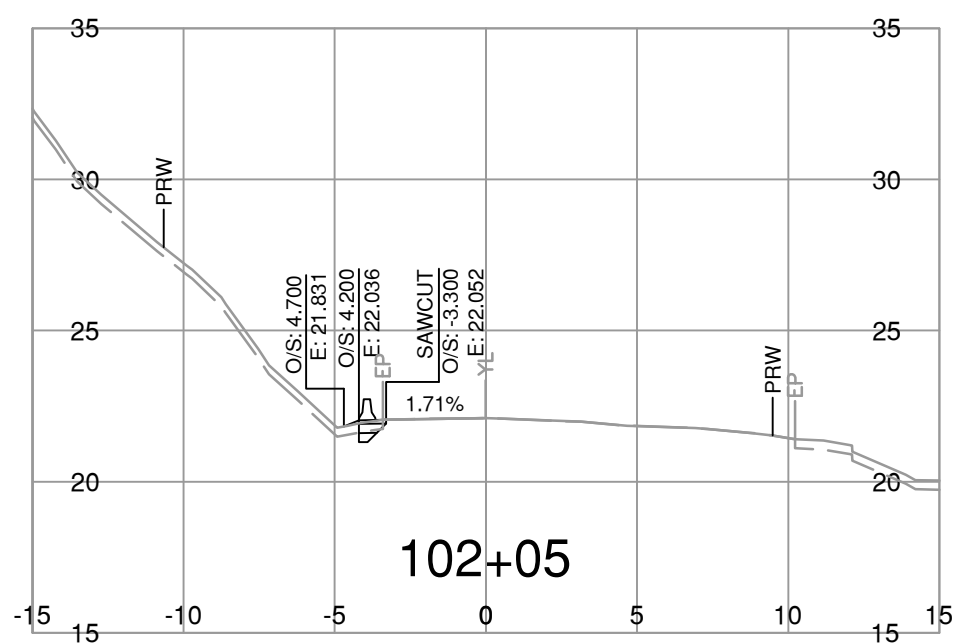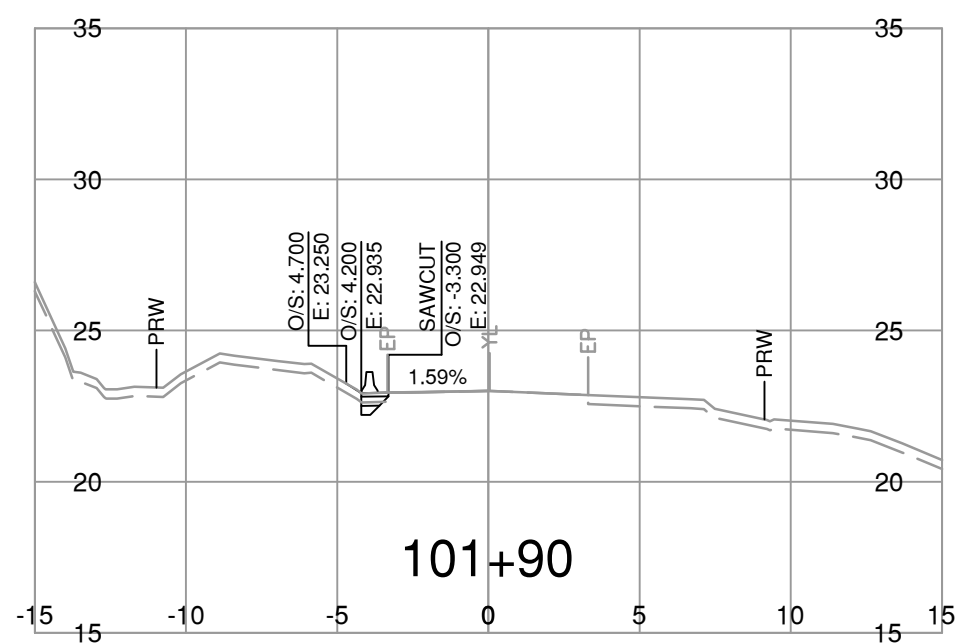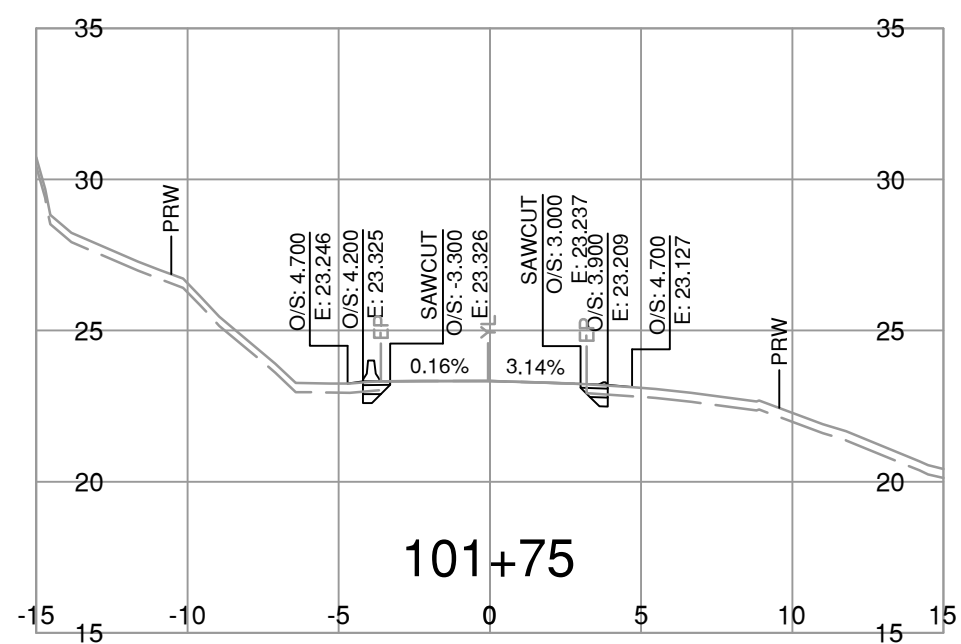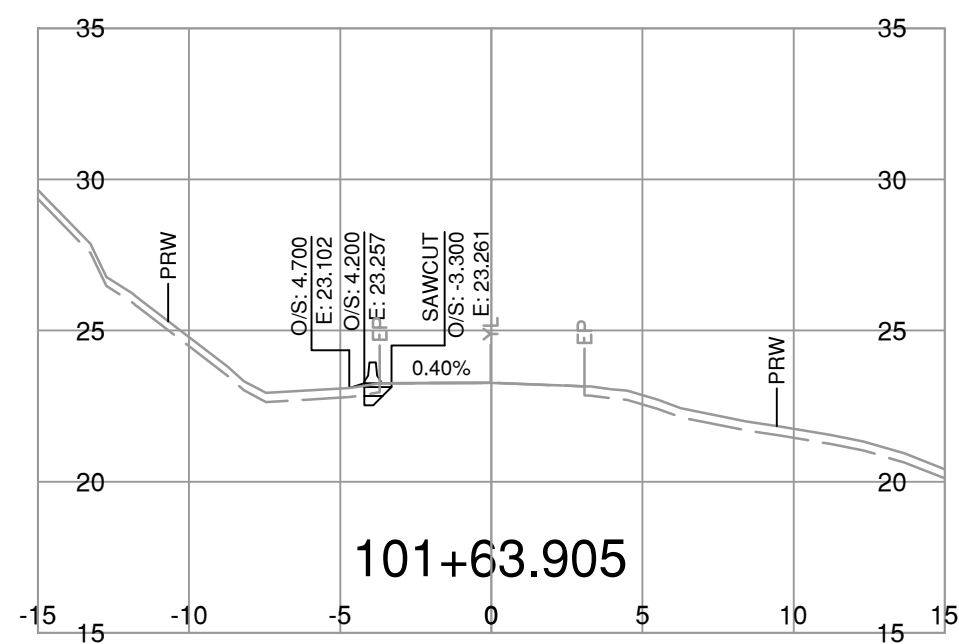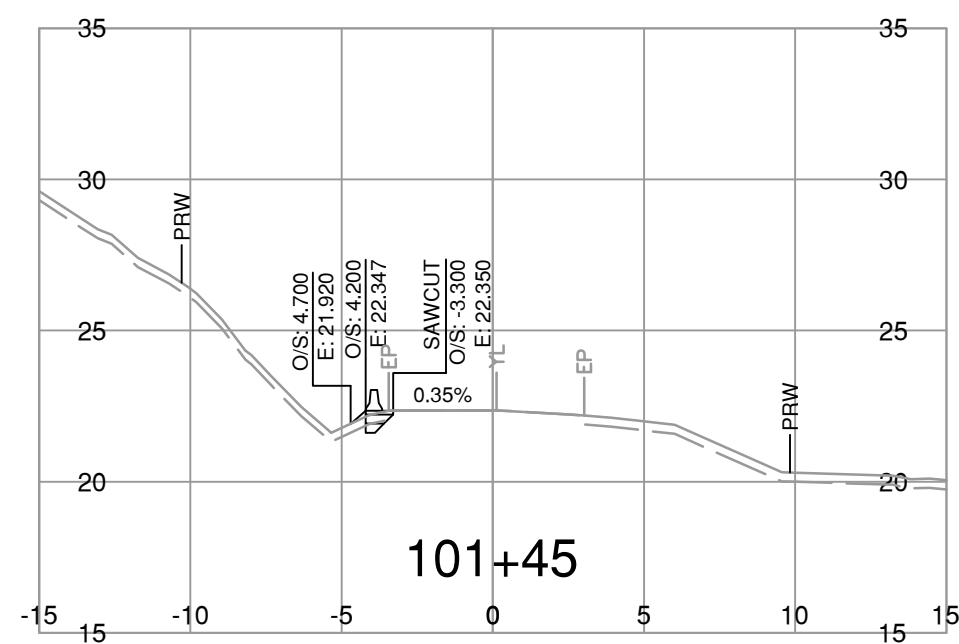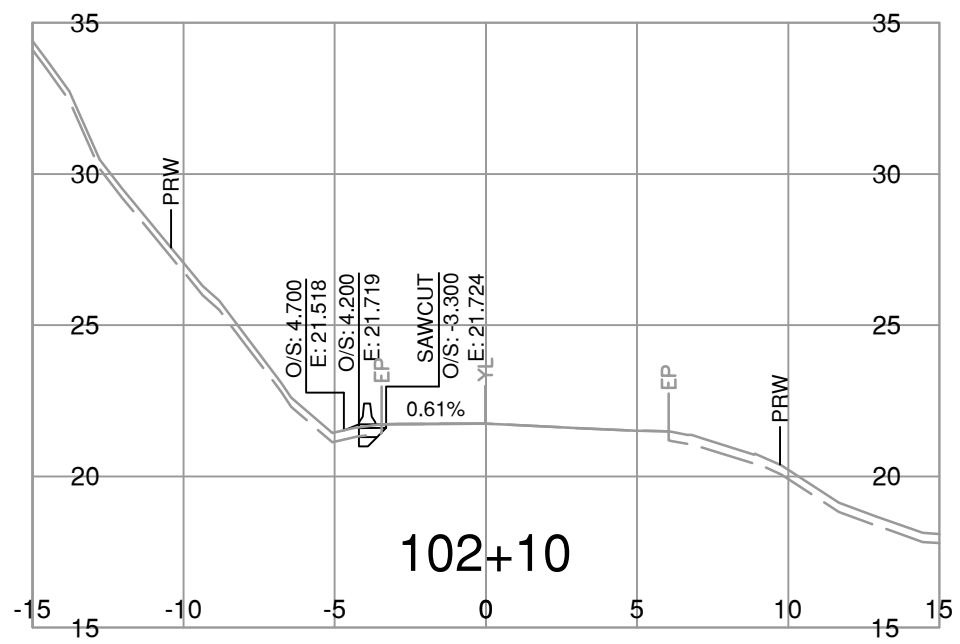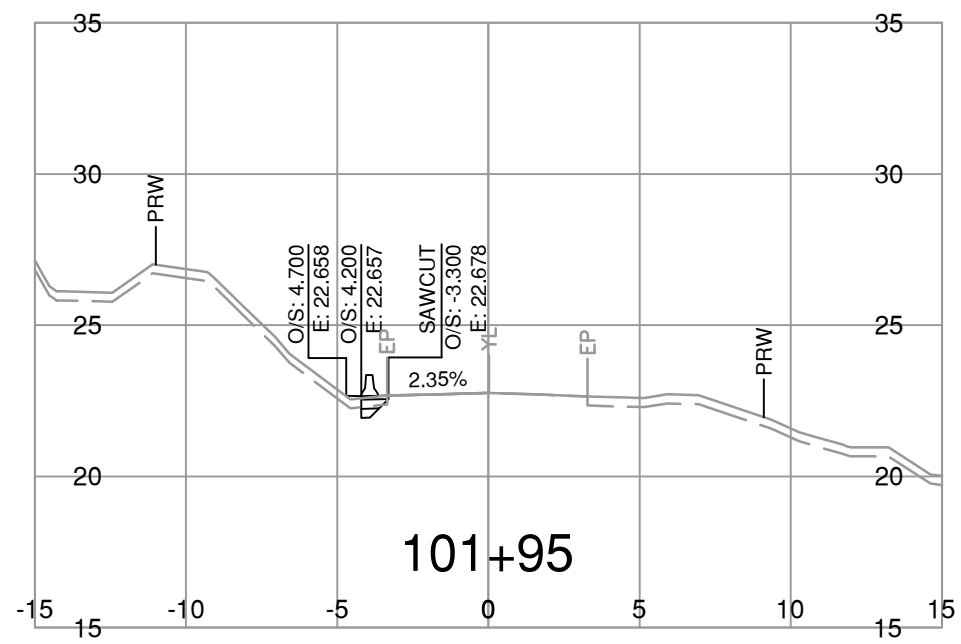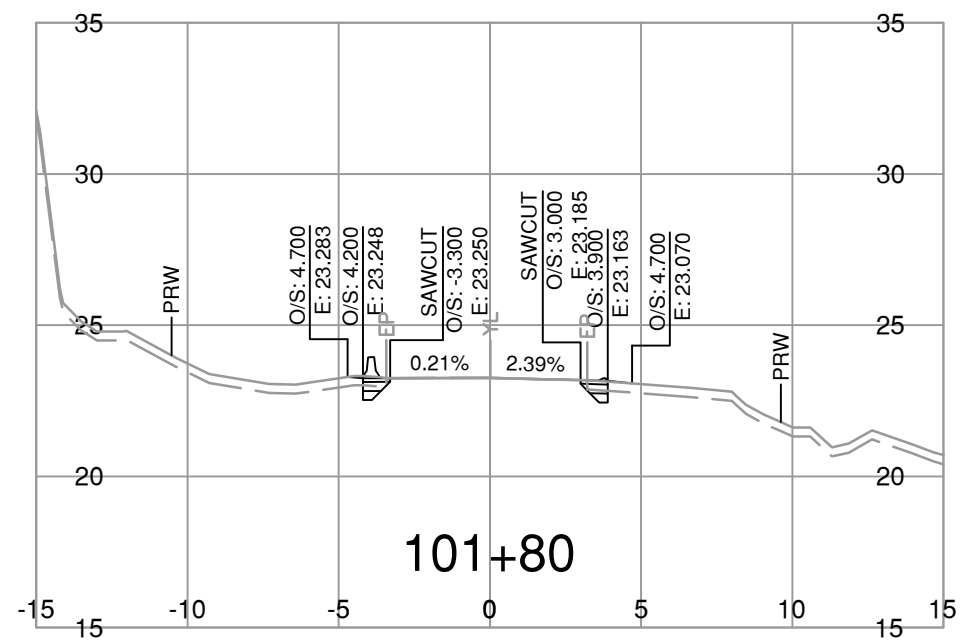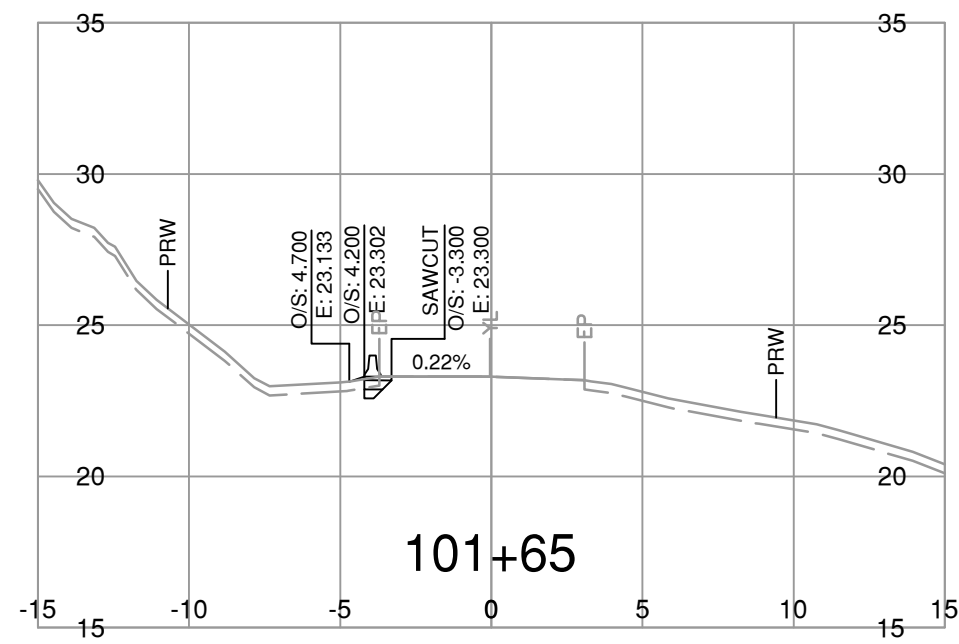

NOTE: STRIPPING REMOVAL APPLIES ONLY TO THE AREA BETWEEN SLOPE STAKE LINES (TOES & TOP OF CUT) OF PROPOSED ROADWAY TEMPLATE

FOR REFERENCE ONLY

BINNIE
The people behind your infrastructure.

R.F. BINNIE & ASSOCIATES LTD.
300 - 4940 Canada Way,
Burnaby, BC V5G 4K6
TEL 604 420 1721
BINNIE.com

BRITISH COLUMBIA
MINISTRY OF TRANSPORTATION AND INFRASTRUCTURE
SOUTH COAST REGION
HIGHWAY ENGINEERING AND GEOMATICS





















SCALE 0 2 1:250 12m
CAD FILENAME SECT-L100A1-DF1 21-1067.DWG
DATE 2023-02-03
FILE NUMBER 21-1067

REV	DATE	REVISIONS	SIGNATURE

L100-LINE CROSS SECTIONS
ROCKWELL DRIVE FLOOD RECOVERY
SITES DF1, DF2, AND DF3
DF1

DESIGNED	J.T.	DATE	FEB. 2023
QUALITY CONTROL	M.C.	DATE	FEB. 2023
QUALITY ASSURANCE	A.M.	DATE	FEB. 2023
DRAWN	J.T.	DATE	FEB. 2023

PROJECT NUMBER	REG	DRAWING NUMBER	REV
14045	1	R1-1050-L100XS-1	

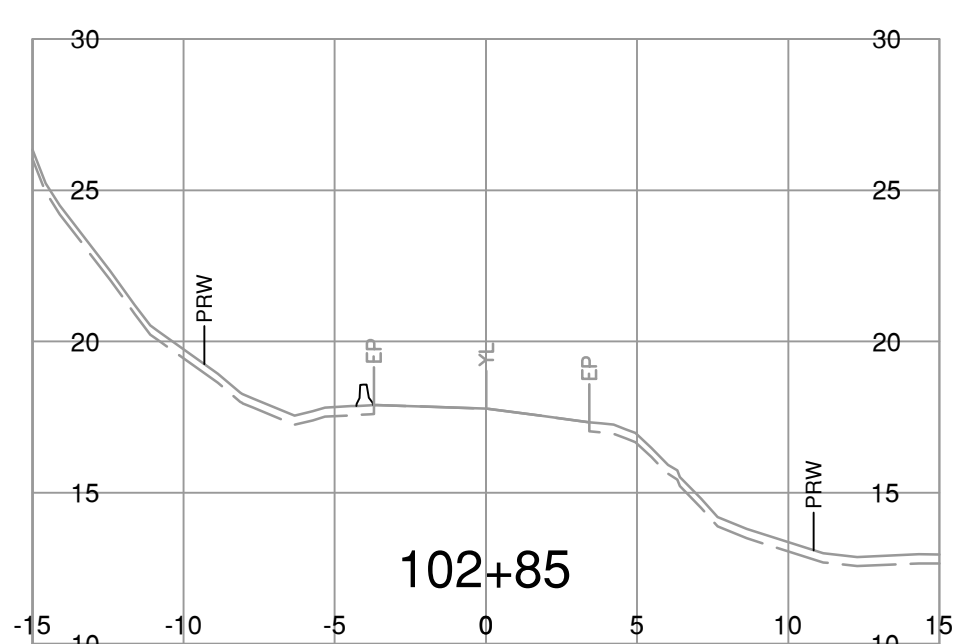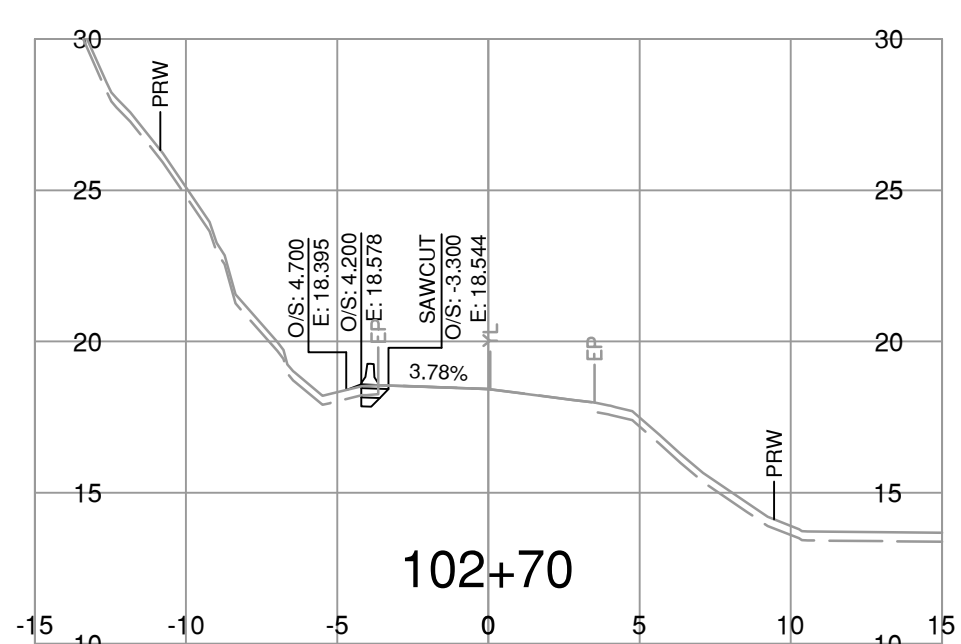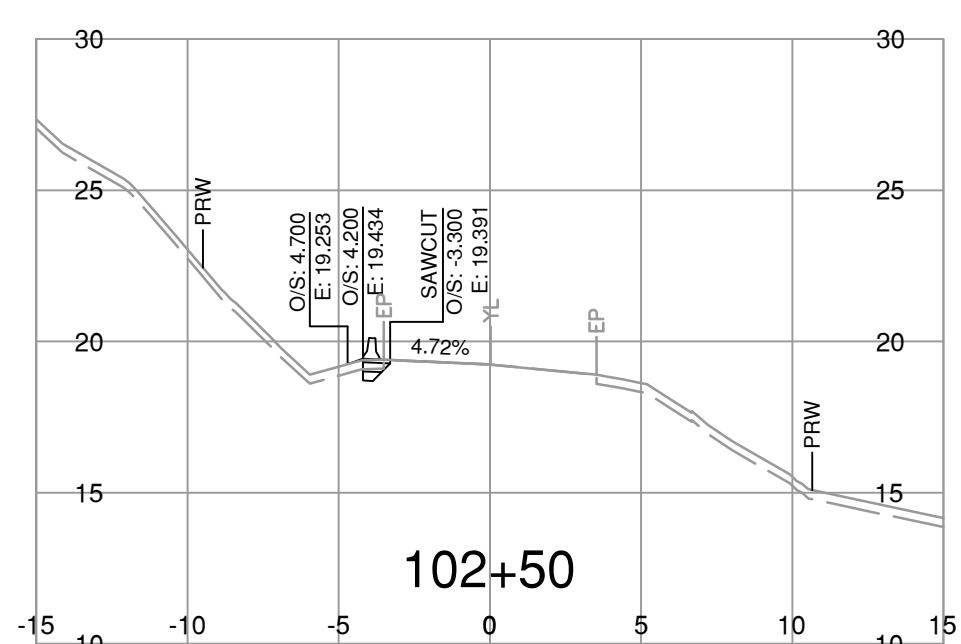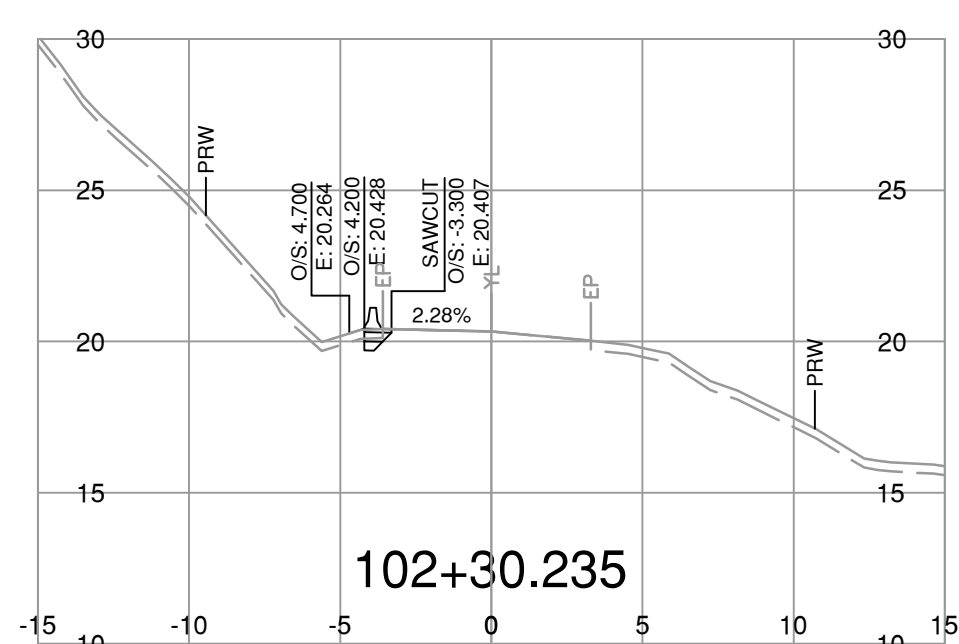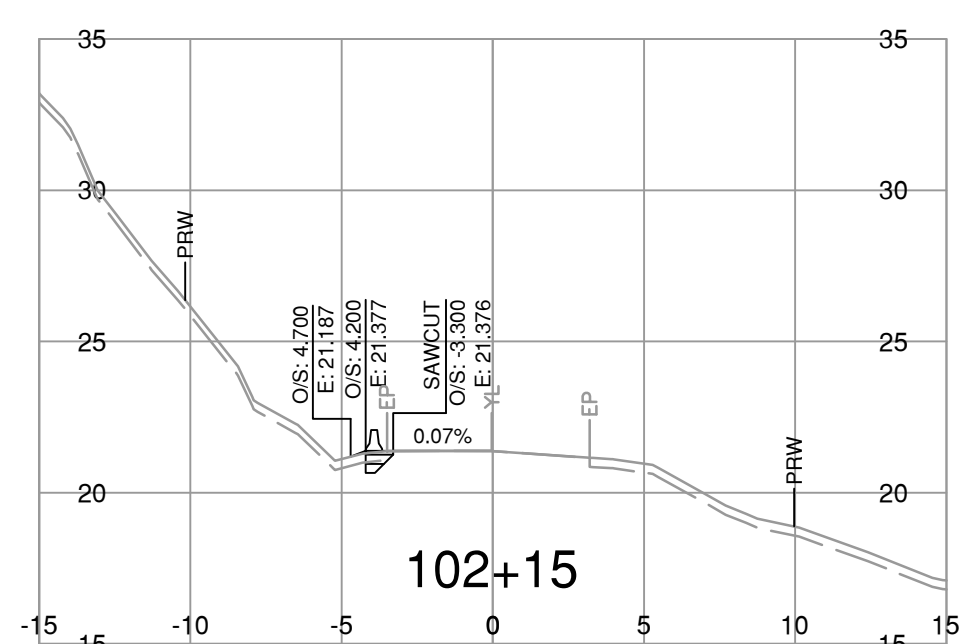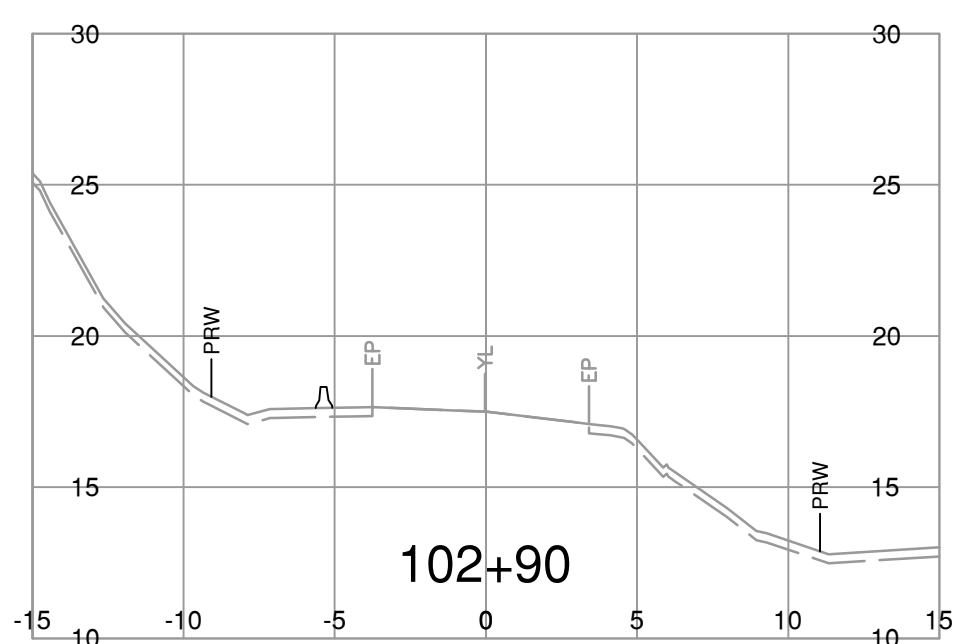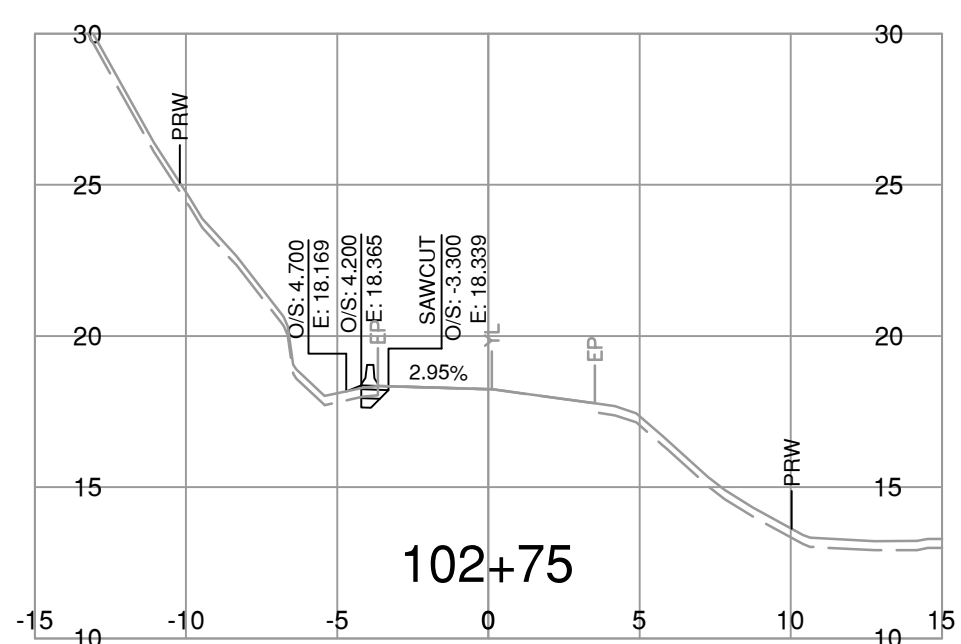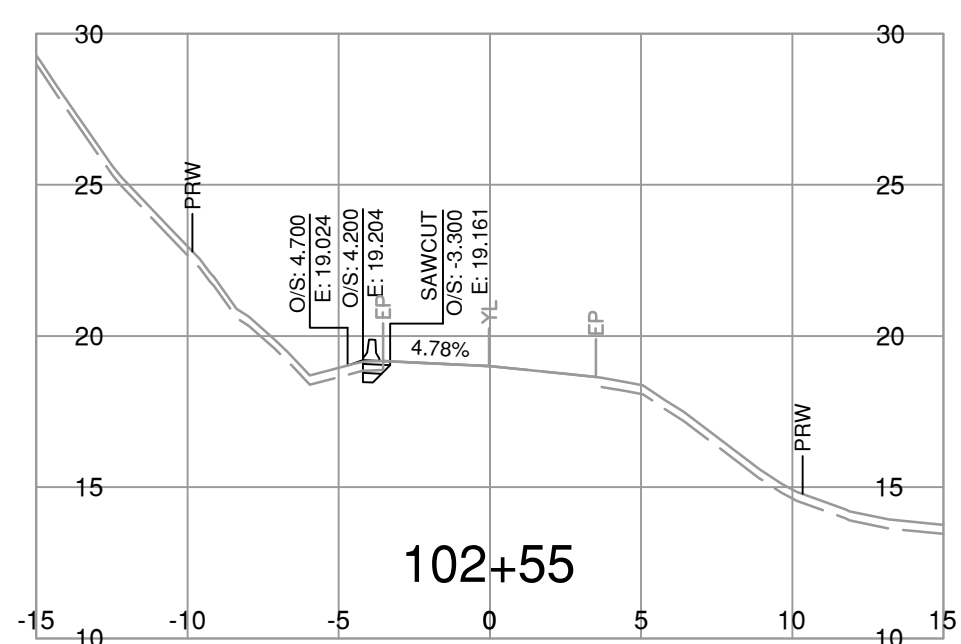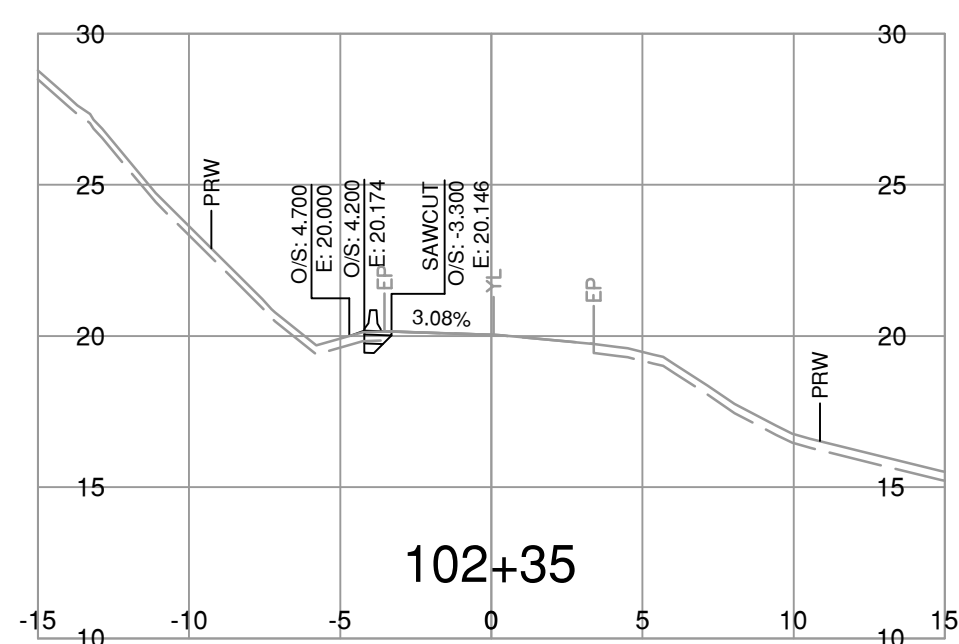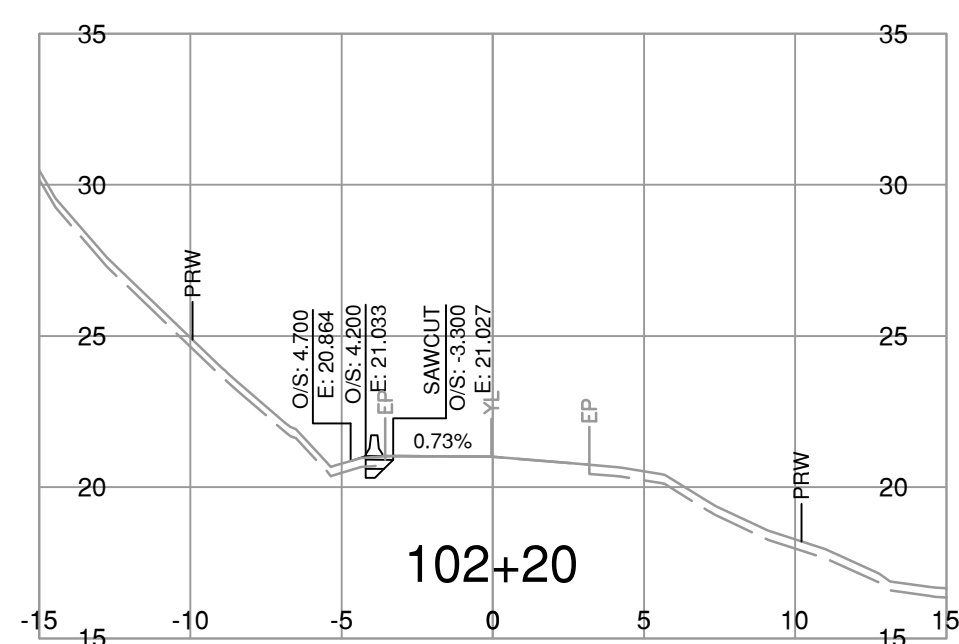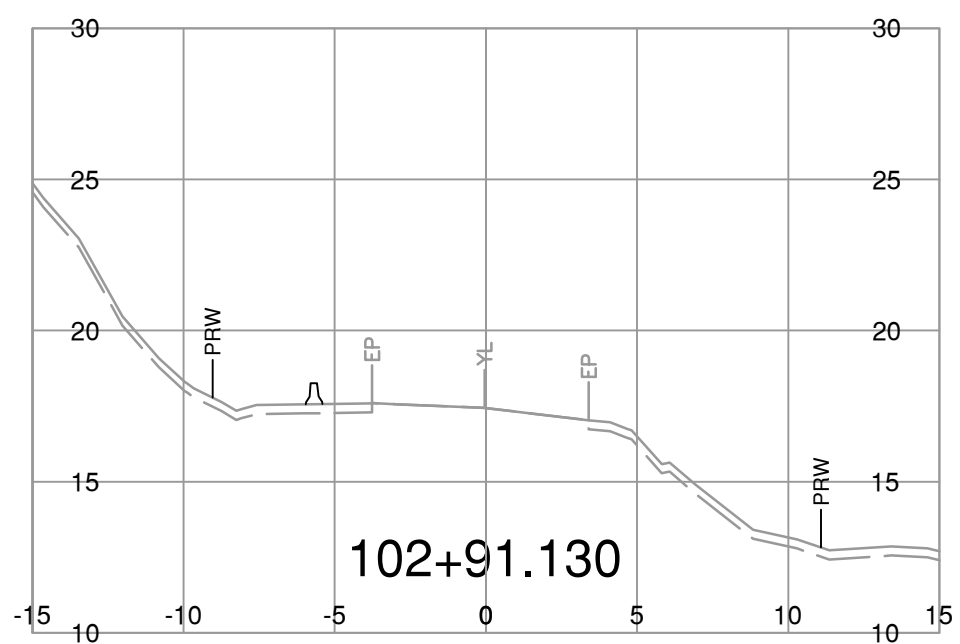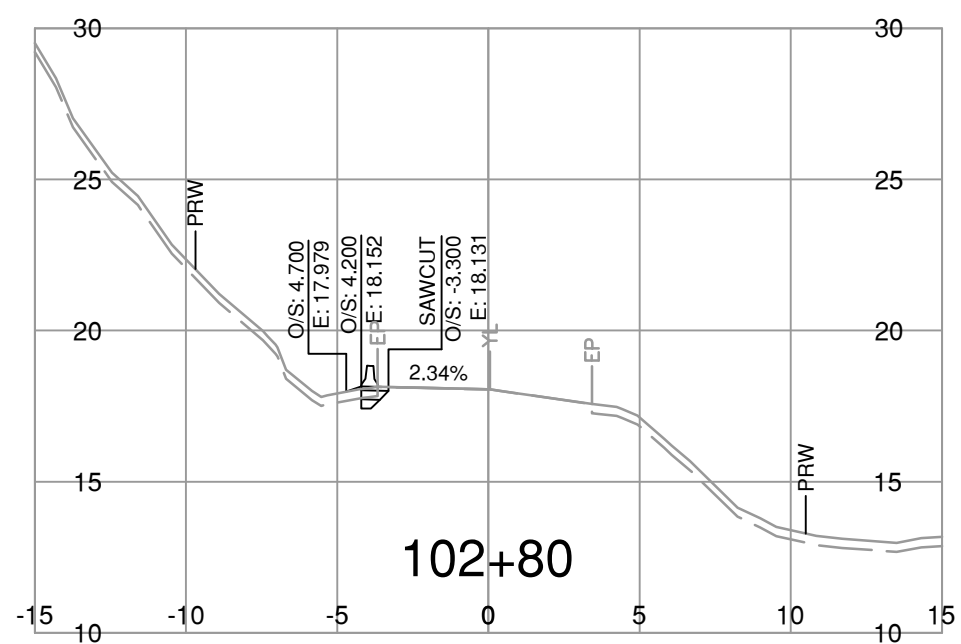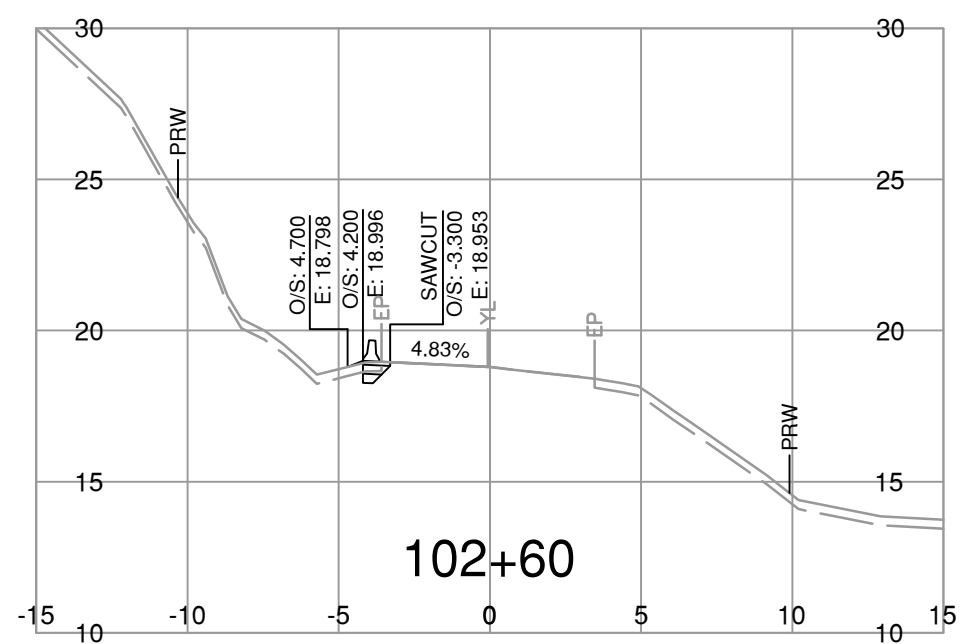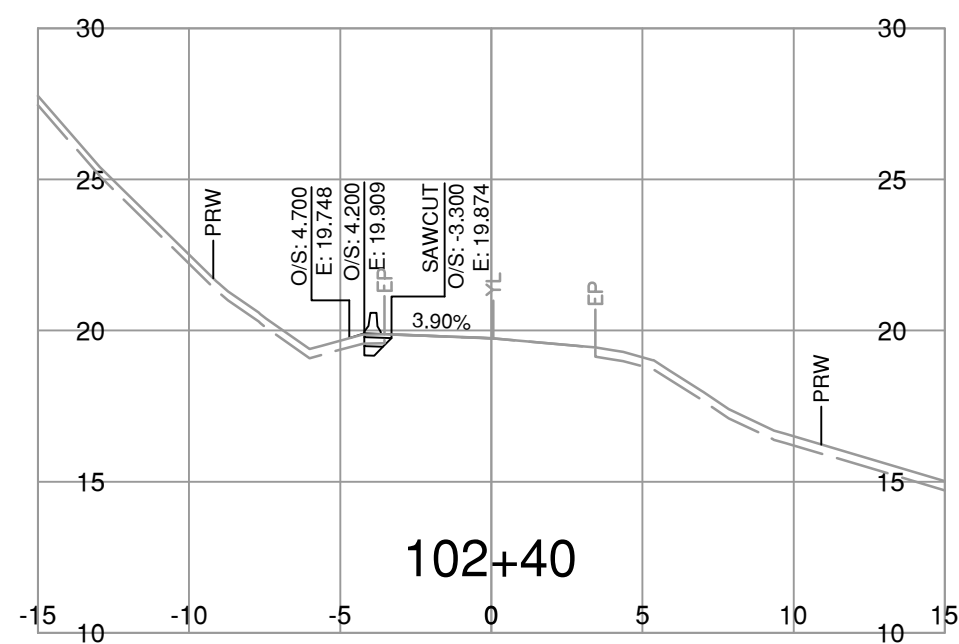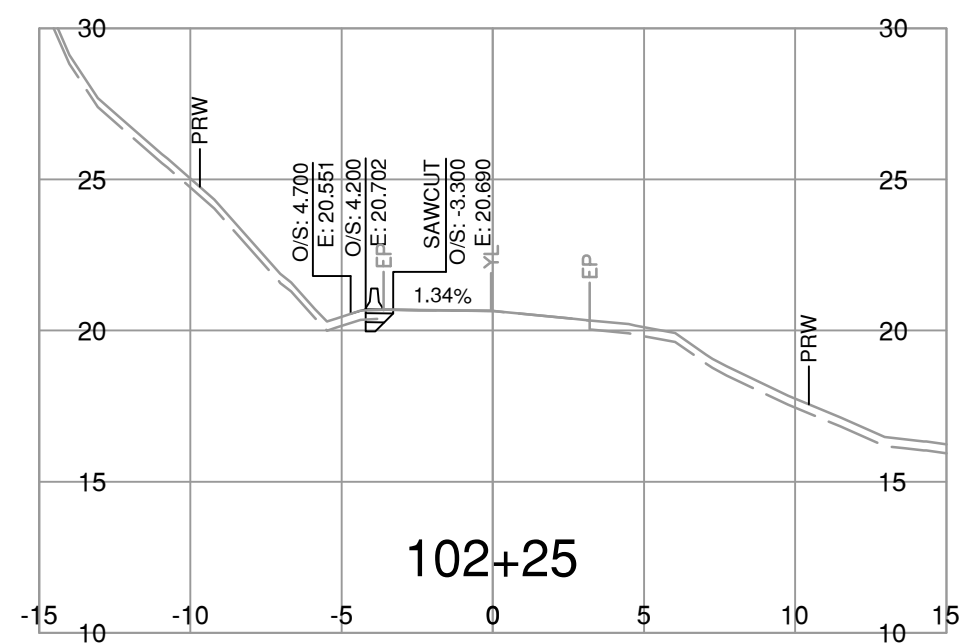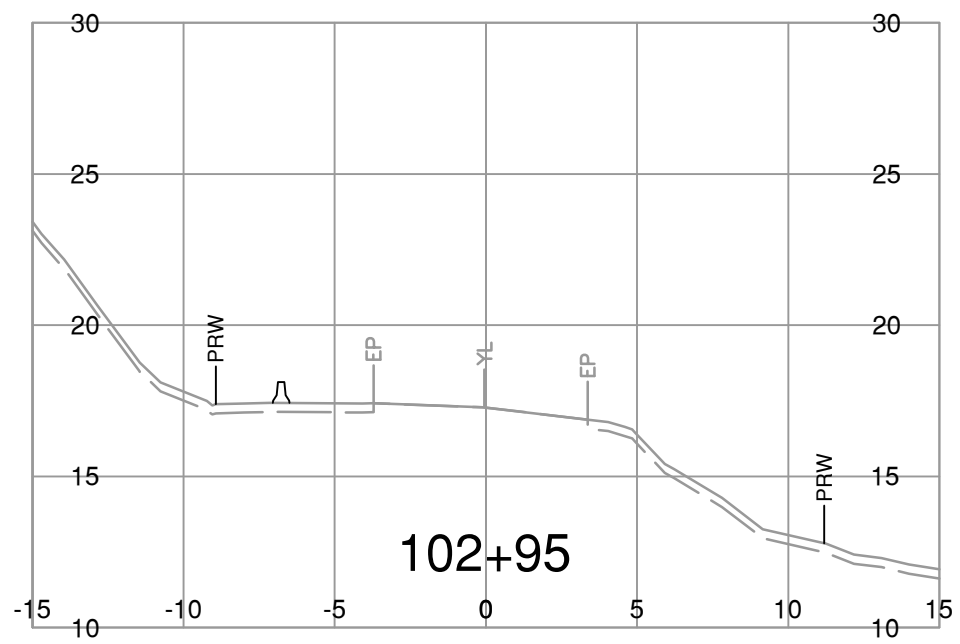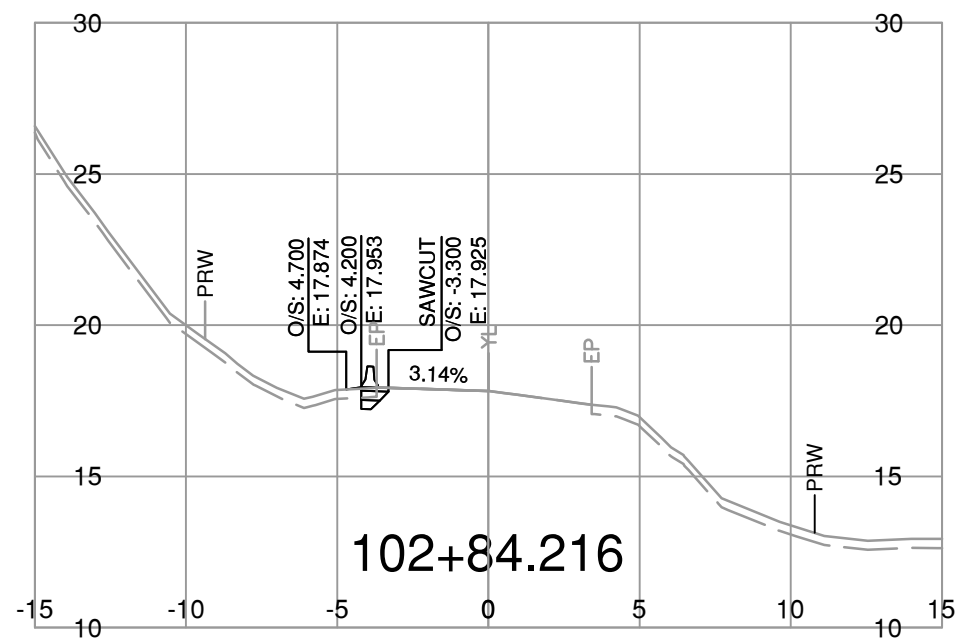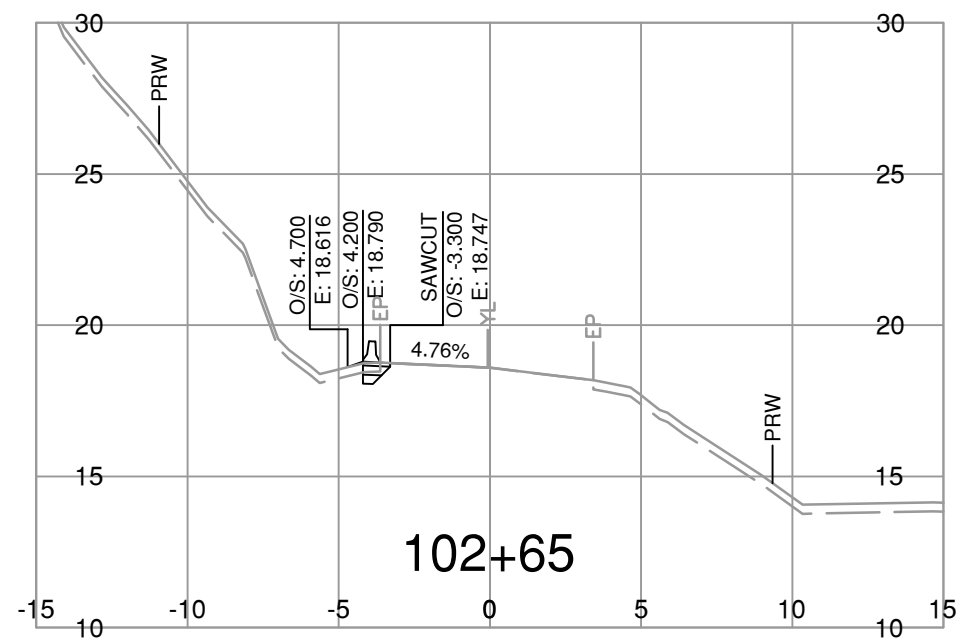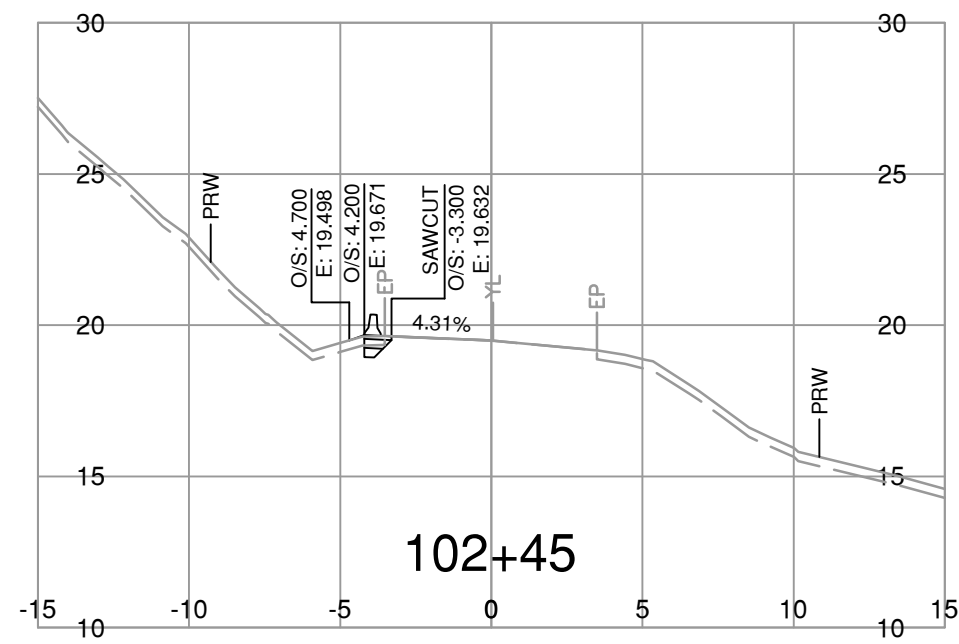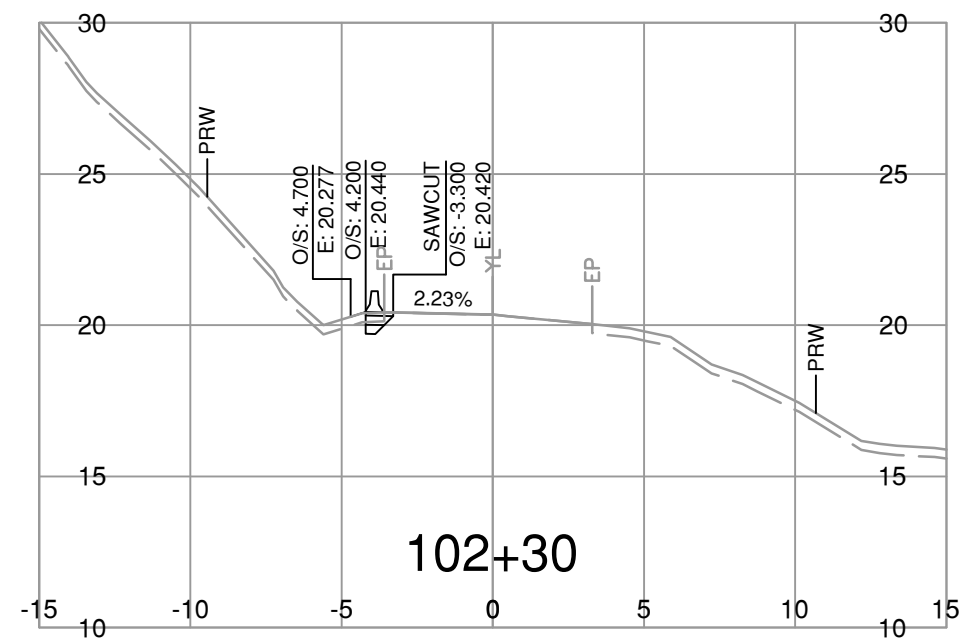

NOTE: STRIPPING REMOVAL APPLIES ONLY TO THE AREA BETWEEN SLOPE STAKE LINES (TOES & TOP OF CUT) OF PROPOSED ROADWAY TEMPLATE

FOR REFERENCE ONLY

BINNIE
The people behind your infrastructure.

R.F. BINNIE & ASSOCIATES LTD.
300 - 4940 Canada Way,
Burnaby, BC V5G 4K6
TEL 604 420 1721
BINNIE.com

BRITISH COLUMBIA
MINISTRY OF TRANSPORTATION AND INFRASTRUCTURE
SOUTH COAST REGION
HIGHWAY ENGINEERING AND GEOMATICS



SCALE 0 2 1:250 12m
CAD FILENAME SECT-L100A1-DF1 21-1067.DWG
DATE 2023-02-03
FILE NUMBER 21-1067

L100-LINE CROSS SECTIONS
ROCKWELL DRIVE FLOOD RECOVERY
SITES DF1, DF2, AND DF3
DF1

REV	DATE	REVISIONS	SIGNATURE

DESIGNED	J.T.	DATE	FEB. 2023
QUALITY CONTROL	M.C.	DATE	FEB. 2023
QUALITY ASSURANCE	A.M.	DATE	FEB. 2023
DRAWN	J.T.	DATE	FEB. 2023
PROJECT NUMBER	REG	DRAWING NUMBER	REV
14045	1	R1-1050-L100XS-2	

Feb. 3, 2023 - 04:59 PM P:\2021\1-1087\100 - CAD Files\60-ROCKWELL_DF1\Drawings\Production\1000_Design\Sections\SECT-L100A-LDF1_21-1087

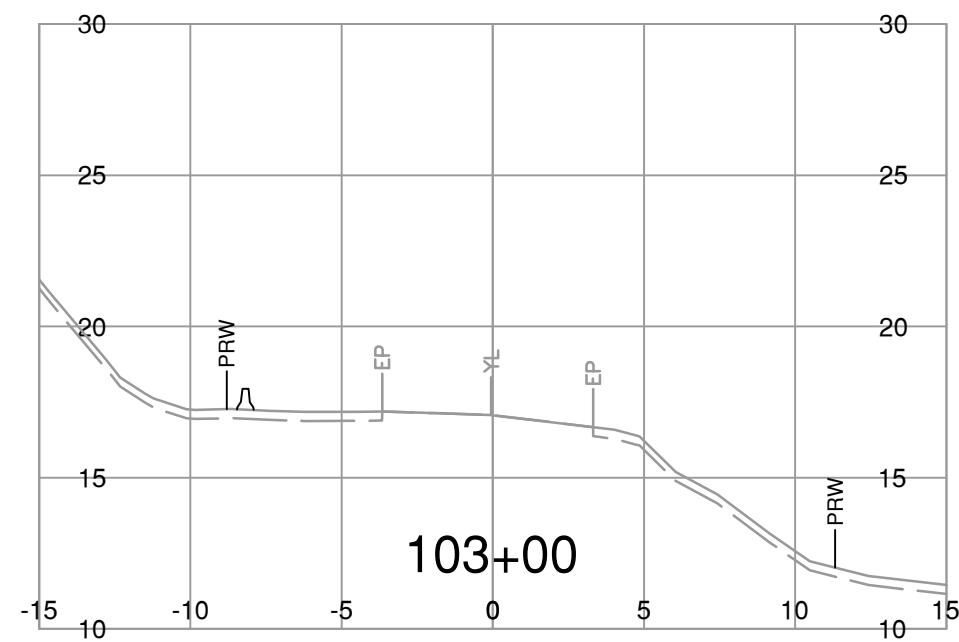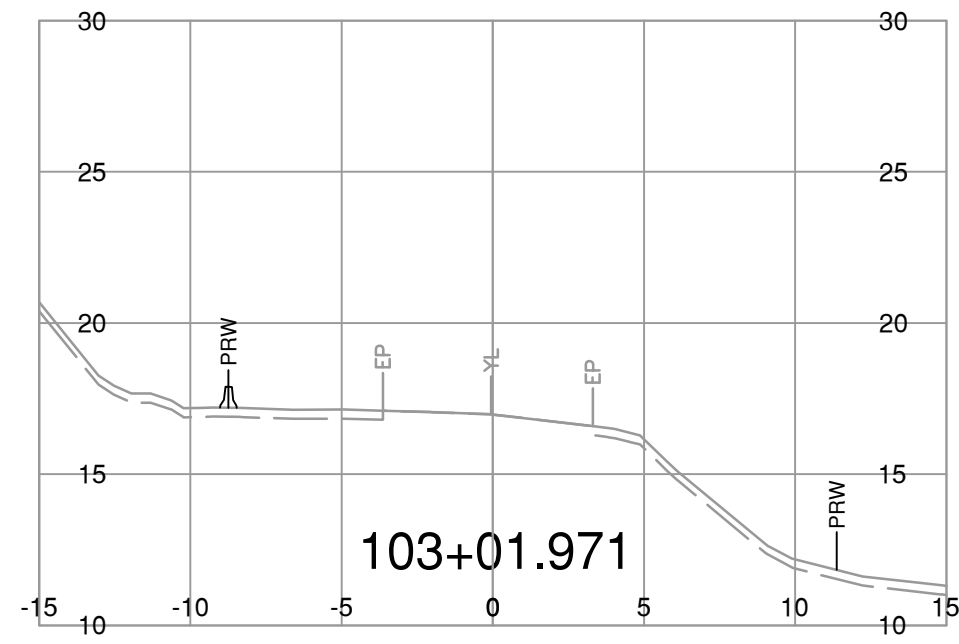

NOTE: STRIPPING REMOVAL APPLIES ONLY TO THE AREA BETWEEN SLOPE STAKE LINES (TOES & TOP OF CUT) OF PROPOSED ROADWAY TEMPLATE

FOR REFERENCE ONLY






















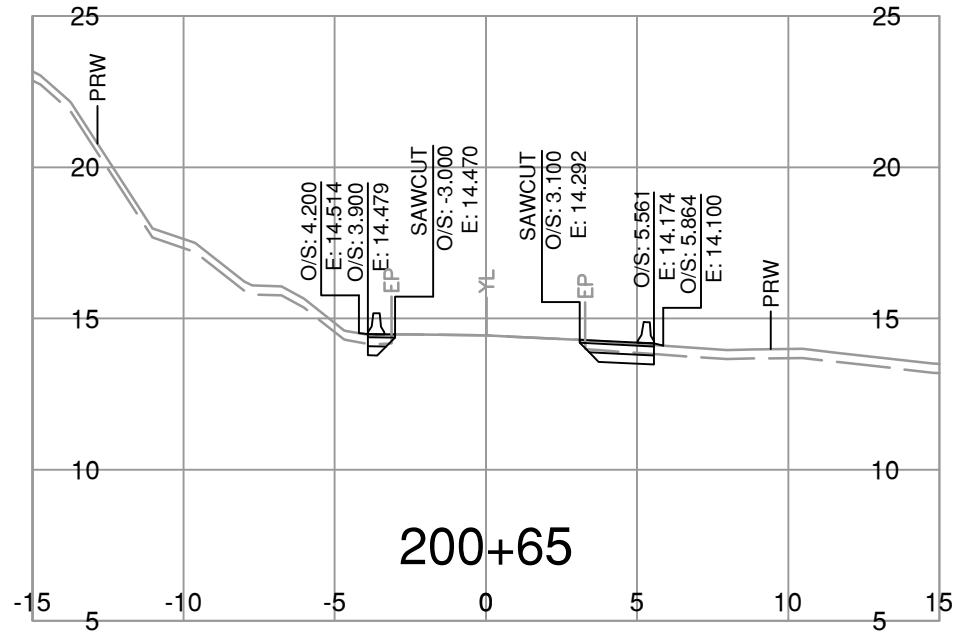
 The people behind your infrastructure.	R.F. BINNIE & ASSOCIATES LTD. 300 - 4940 Canada Way, Burnaby, BC V5G 4K6 TEL 604 420 1721 BINNIE.com	 BRITISH COLUMBIA MINISTRY OF TRANSPORTATION AND INFRASTRUCTURE SOUTH COAST REGION HIGHWAY ENGINEERING AND GEOMATICS	
SCALE 0 2 1:250 12m		L100-LINE CROSS SECTIONS ROCKWELL DRIVE FLOOD RECOVERY SITES DF1, DF2, AND DF3 DF1	
CAD FILENAME: SECT-L100A1-DF1_21-1087.DWG DATE: 2023-02-03 FILE NUMBER: 21-1087		<table border="1" style="width: 100%; border-collapse: collapse; font-size: 8px;"> <tr> <td>DESIGNED</td> <td>_____</td> <td>J.T.</td> <td>DATE</td> <td>_____</td> <td>FEB. 2023</td> </tr> <tr> <td>QUALITY CONTROL</td> <td>_____</td> <td>M.C.</td> <td>DATE</td> <td>_____</td> <td>FEB. 2023</td> </tr> <tr> <td>QUALITY ASSURANCE</td> <td>_____</td> <td>A.M.</td> <td>DATE</td> <td>_____</td> <td>FEB. 2023</td> </tr> <tr> <td>DRAWN</td> <td>_____</td> <td>J.T.</td> <td>DATE</td> <td>_____</td> <td>FEB. 2023</td> </tr> </table>	DESIGNED	_____	J.T.	DATE	_____	FEB. 2023	QUALITY CONTROL	_____	M.C.	DATE	_____	FEB. 2023	QUALITY ASSURANCE	_____	A.M.	DATE	_____	FEB. 2023	DRAWN	_____	J.T.	DATE	_____	FEB. 2023																
DESIGNED	_____	J.T.	DATE	_____	FEB. 2023																																					
QUALITY CONTROL	_____	M.C.	DATE	_____	FEB. 2023																																					
QUALITY ASSURANCE	_____	A.M.	DATE	_____	FEB. 2023																																					
DRAWN	_____	J.T.	DATE	_____	FEB. 2023																																					
<table border="1" style="width: 100%; border-collapse: collapse; font-size: 8px;"> <thead> <tr> <th>REV</th> <th>DATE</th> <th>REVISIONS</th> <th>SIGNATURE</th> </tr> </thead> <tbody> <tr><td> </td><td> </td><td> </td><td> </td></tr> <tr><td> </td><td> </td><td> </td><td> </td></tr> <tr><td> </td><td> </td><td> </td><td> </td></tr> <tr><td> </td><td> </td><td> </td><td> </td></tr> <tr><td> </td><td> </td><td> </td><td> </td></tr> <tr><td> </td><td> </td><td> </td><td> </td></tr> <tr><td> </td><td> </td><td> </td><td> </td></tr> </tbody> </table>		REV	DATE	REVISIONS	SIGNATURE																													<table border="1" style="width: 100%; border-collapse: collapse; font-size: 8px;"> <tr> <td>PROJECT NUMBER</td> <td>REG</td> <td>DRAWING NUMBER</td> <td>REV</td> </tr> <tr> <td style="text-align: center;">14045</td> <td style="text-align: center;">1</td> <td style="text-align: center;">R1-1050-L100XS-3</td> <td> </td> </tr> </table>	PROJECT NUMBER	REG	DRAWING NUMBER	REV	14045	1	R1-1050-L100XS-3	
REV	DATE	REVISIONS	SIGNATURE																																							
PROJECT NUMBER	REG	DRAWING NUMBER	REV																																							
14045	1	R1-1050-L100XS-3	

Fig. 3 - 2023 - 04:51 PM P:\2021\1-1067\00 - CAD Files\00-ROCKWELL_DFS\Drawings\Production\000_Design\Sections\SECT-L200A1-DP2_21-1067

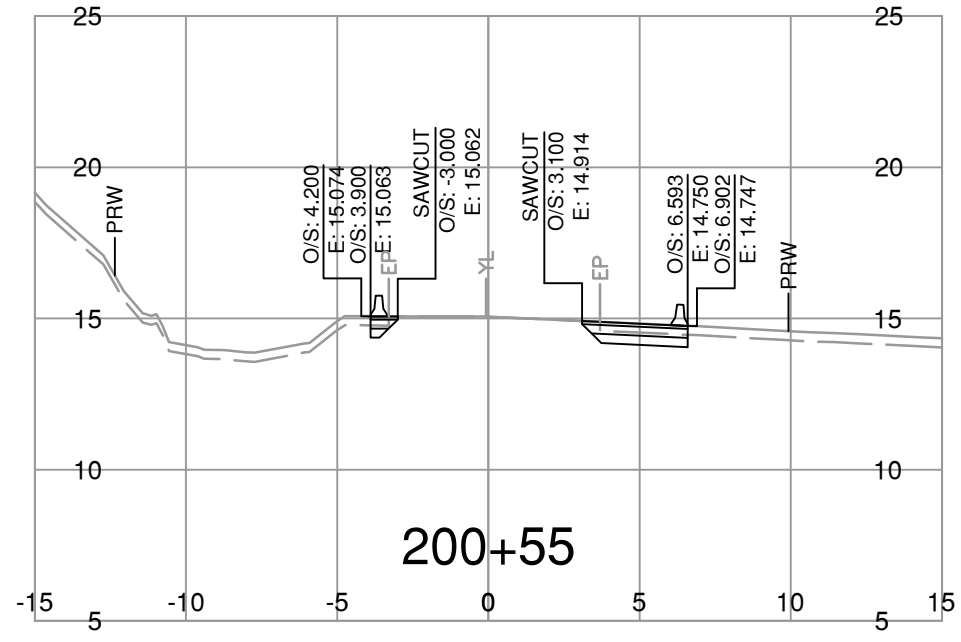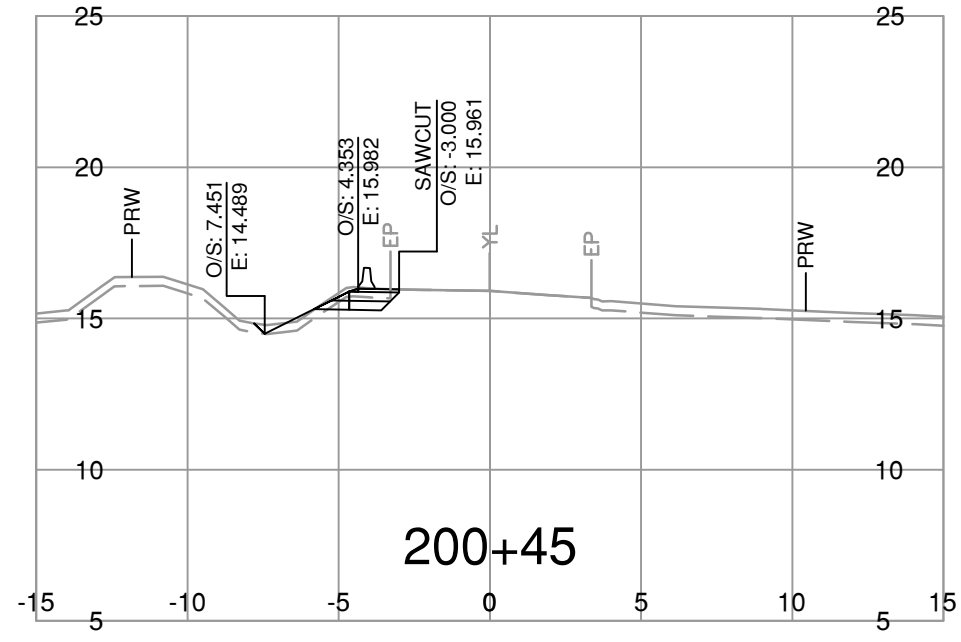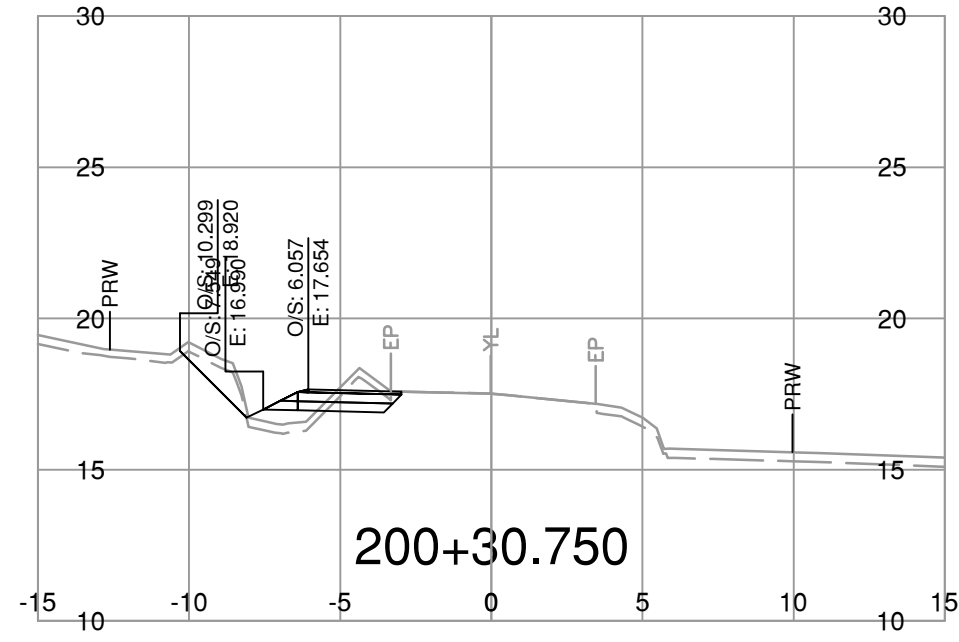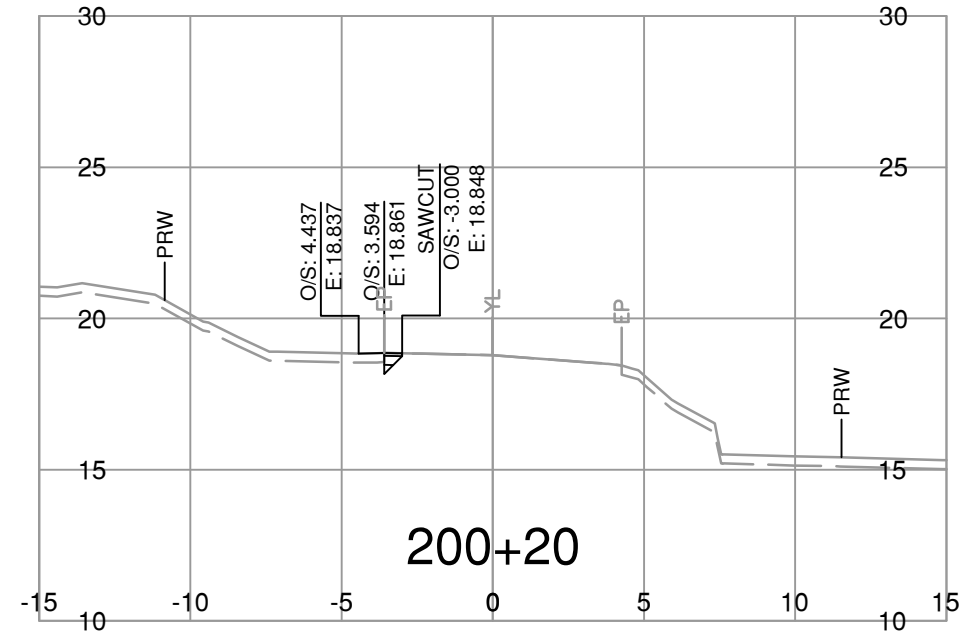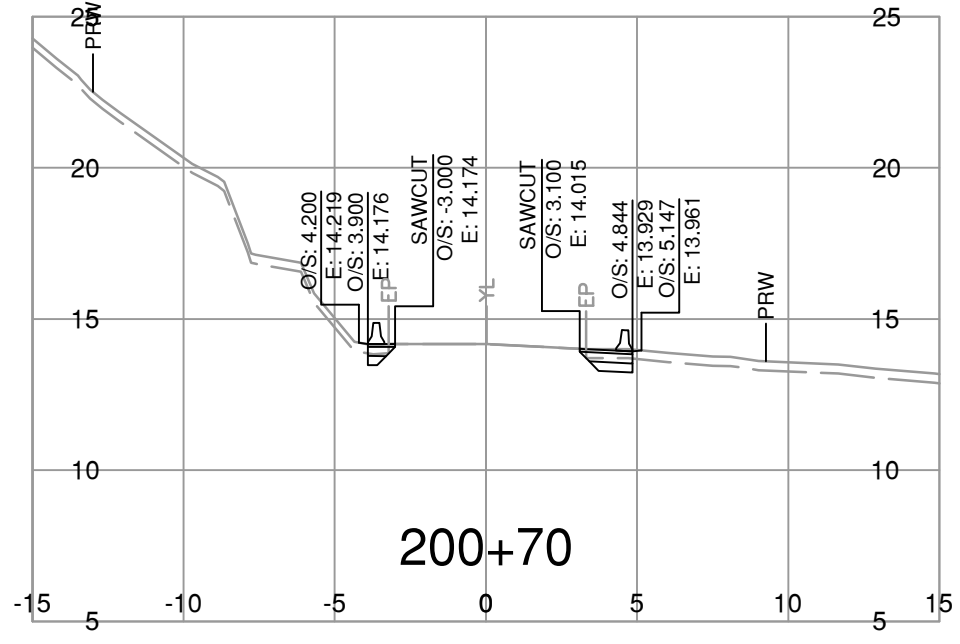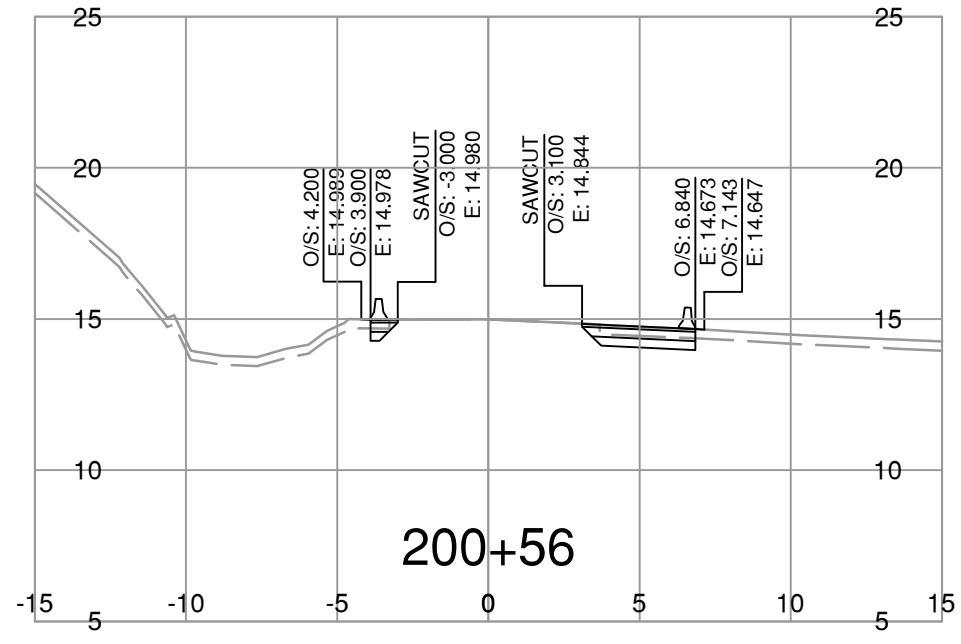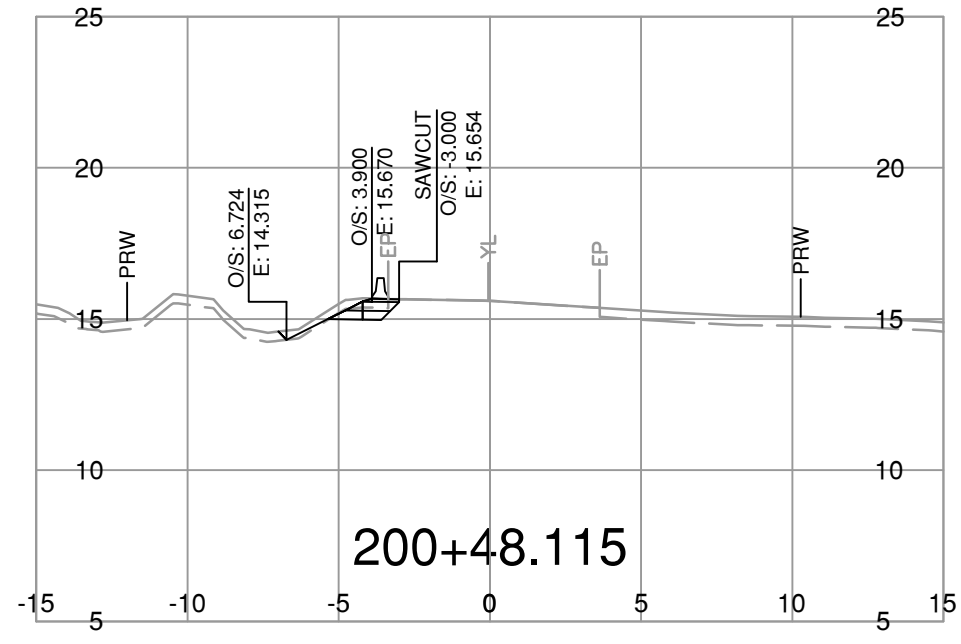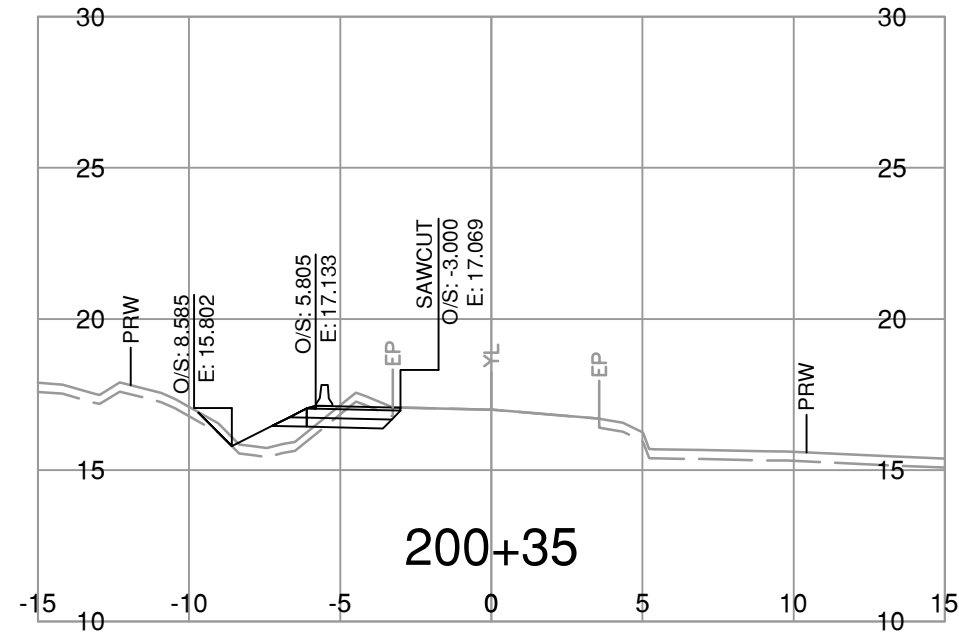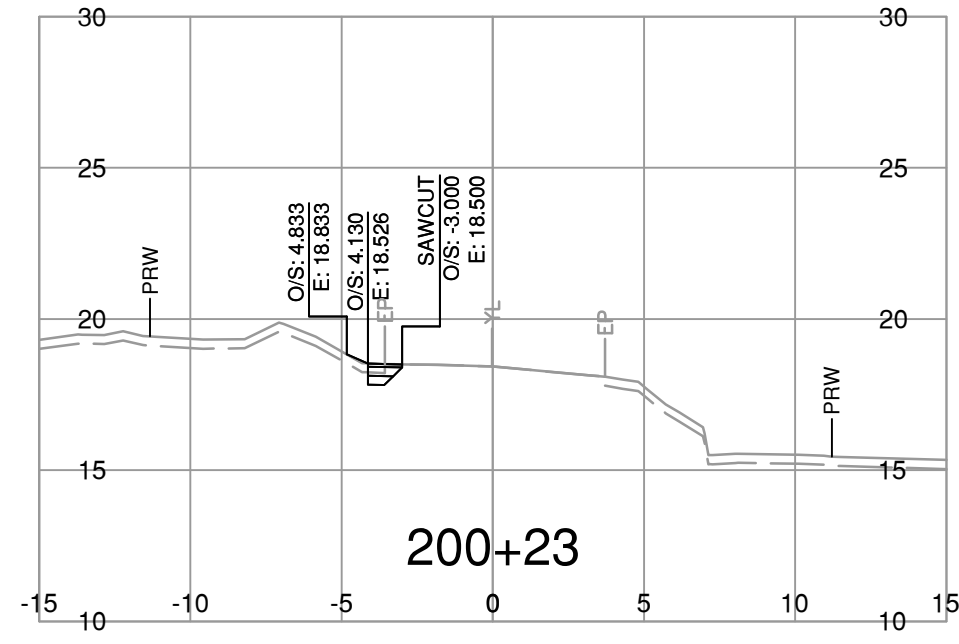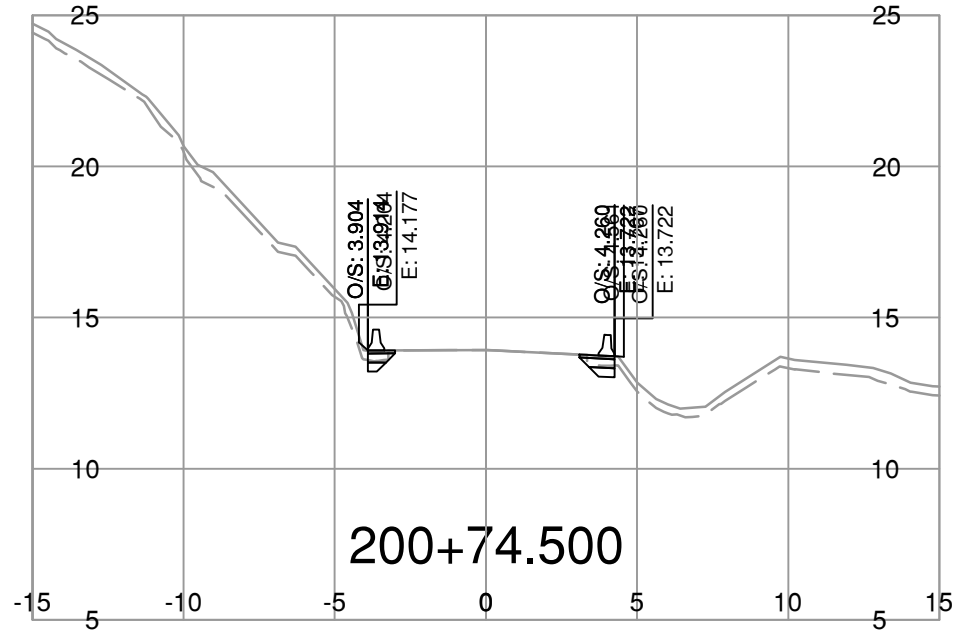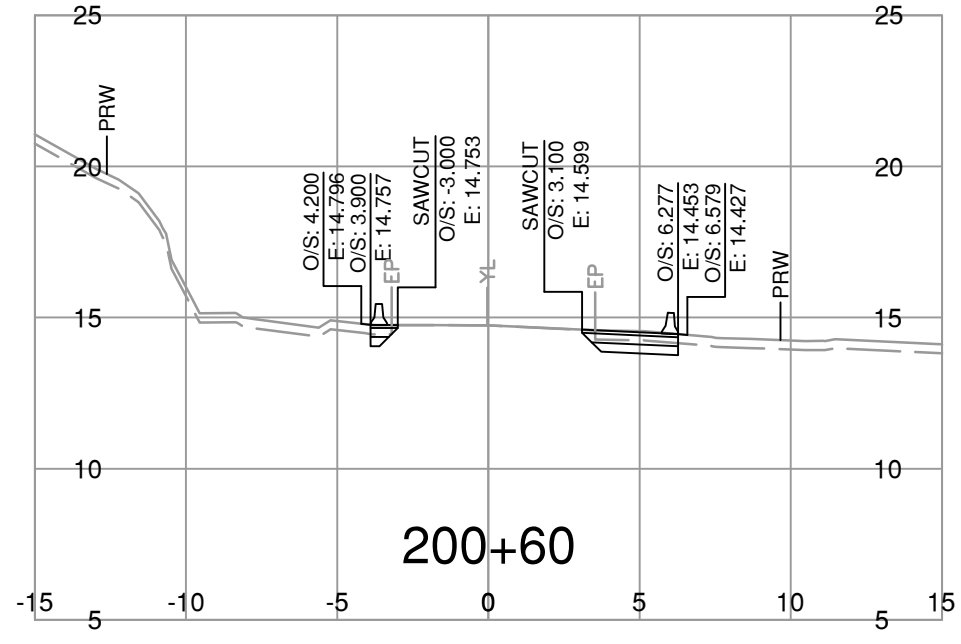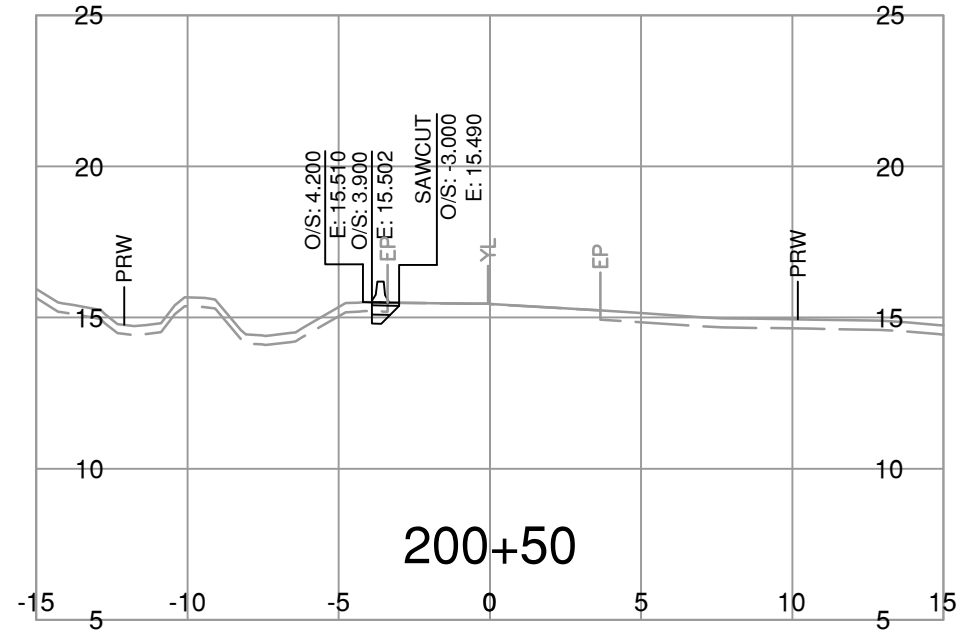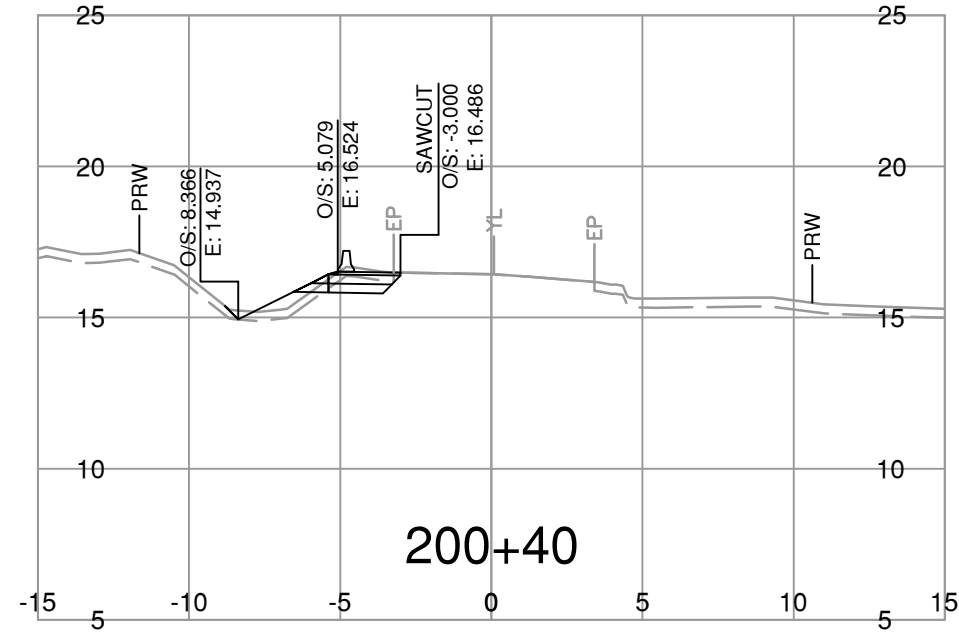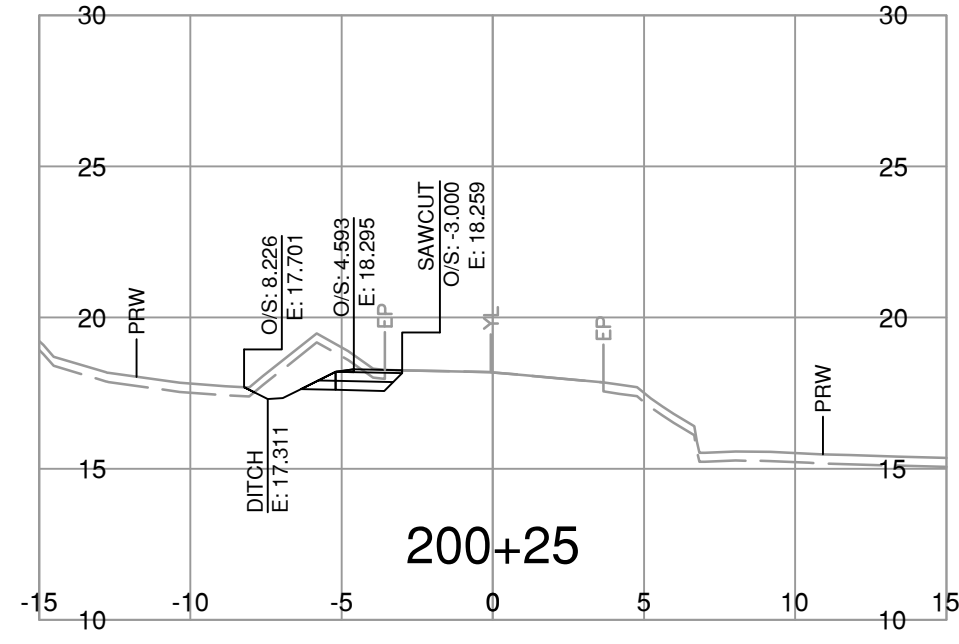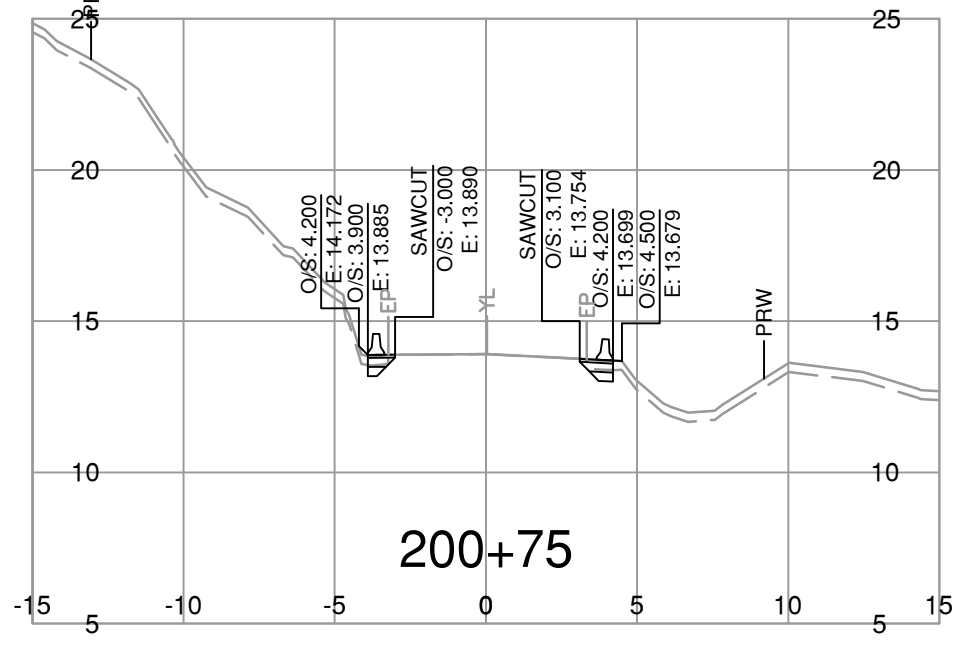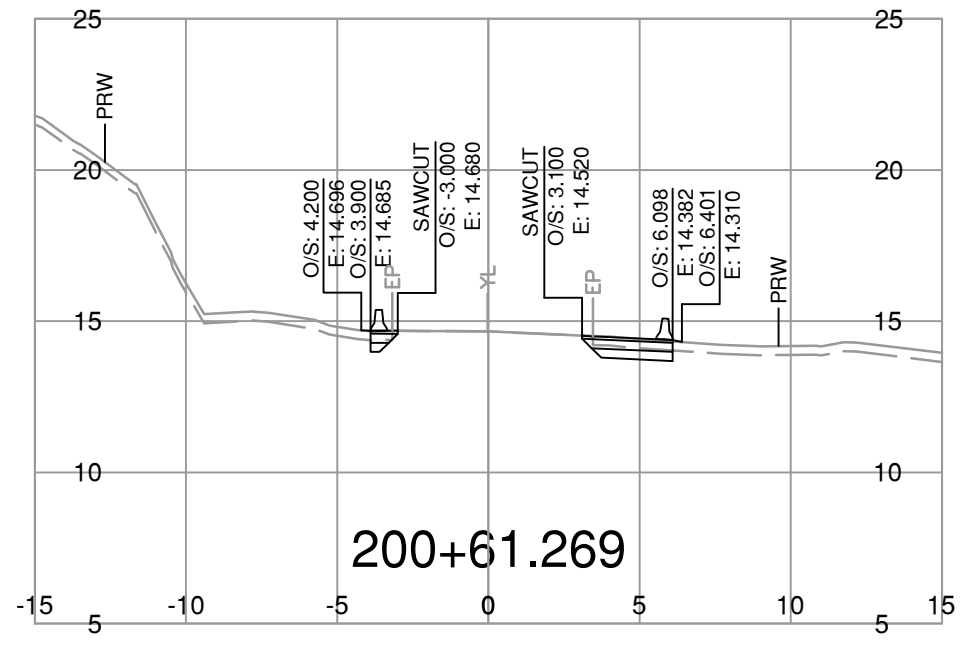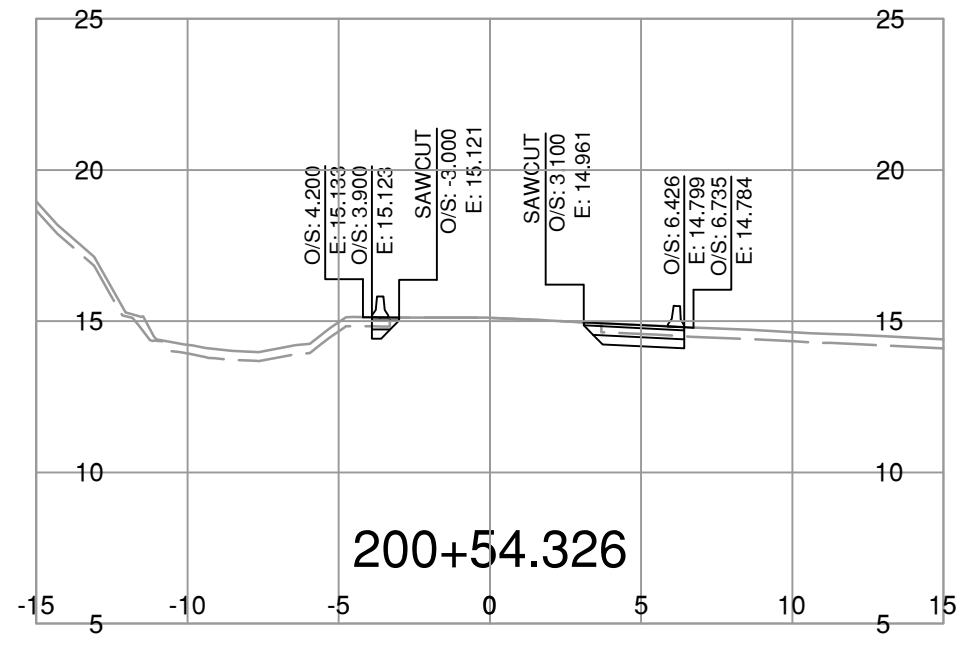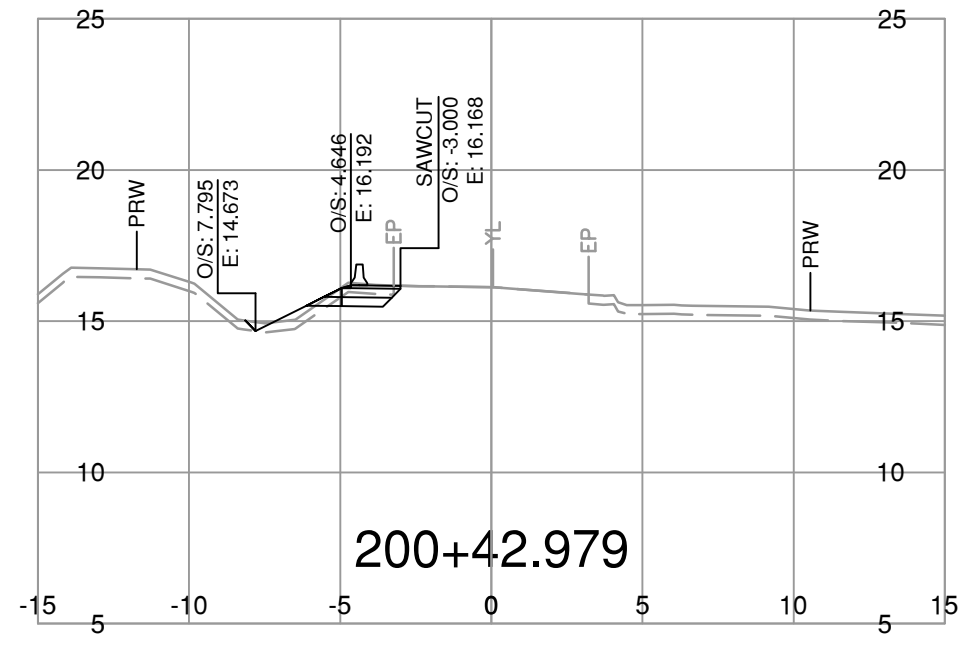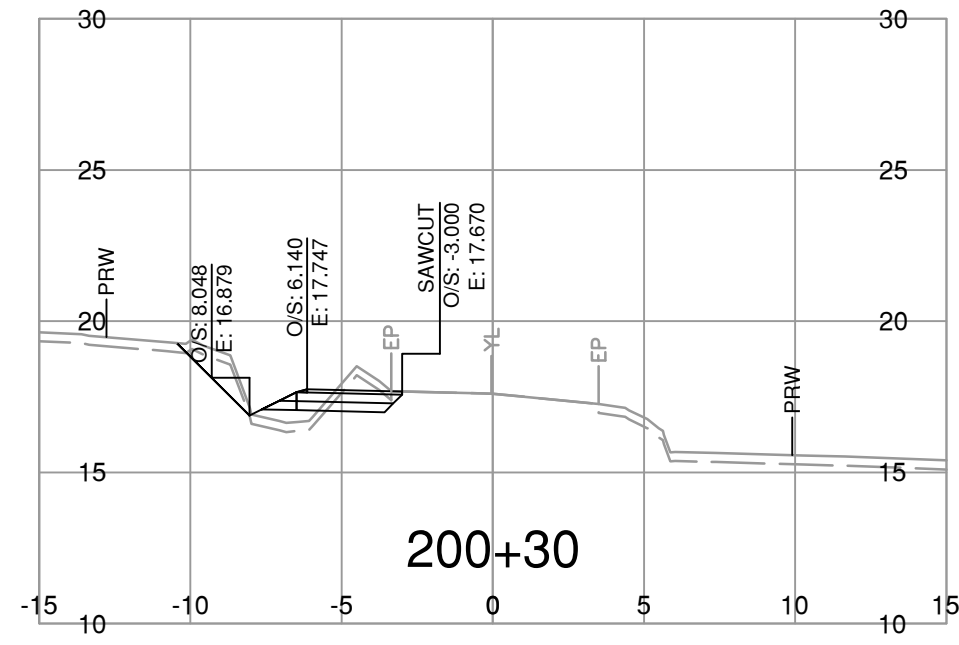

NOTE: STRIPPING REMOVAL APPLIES ONLY TO THE AREA BETWEEN SLOPE STAKE LINES (TOES & TOP OF CUT) OF PROPOSED ROADWAY TEMPLATE

FOR REFERENCE ONLY

BINNIE
The people behind your infrastructure.

R.F. BINNIE & ASSOCIATES LTD.
300 - 4940 Canada Way,
Burnaby, BC V5G 4K6
TEL 604 420 1721
BINNIE.com

BRITISH COLUMBIA

MINISTRY OF TRANSPORTATION AND INFRASTRUCTURE
SOUTH COAST REGION
HIGHWAY ENGINEERING AND GEOMATICS





















SCALE 0 2 1:250 12m CAD FILENAME SECT-L200A1-DP2_21-1067.DWG
DATE 2023-02-03
FILE NUMBER 21-1067

REV	DATE	REVISIONS	SIGNATURE

L200-LINE CROSS SECTIONS
ROCKWELL DRIVE FLOOD RECOVERY
SITES DF1, DF2, AND DF3
DF2

DESIGNED	J.T.	DATE	FEB. 2023
QUALITY CONTROL	M.C.	DATE	FEB. 2023
QUALITY ASSURANCE	A.M.	DATE	FEB. 2023
DRAWN	J.T.	DATE	FEB. 2023

PROJECT NUMBER	REG	DRAWING NUMBER	REV
14045	1	R1-1050-L200XS-1	

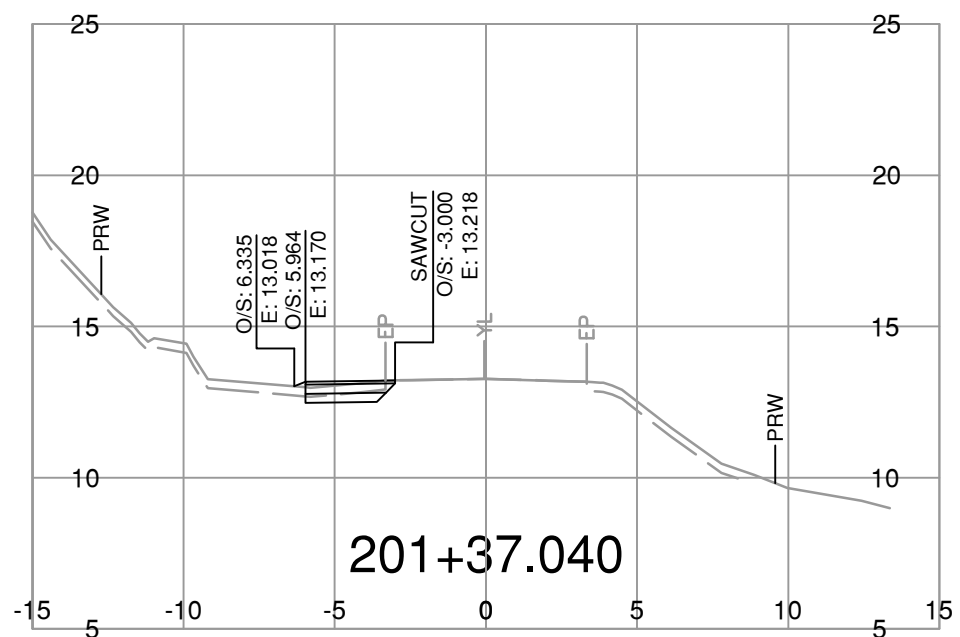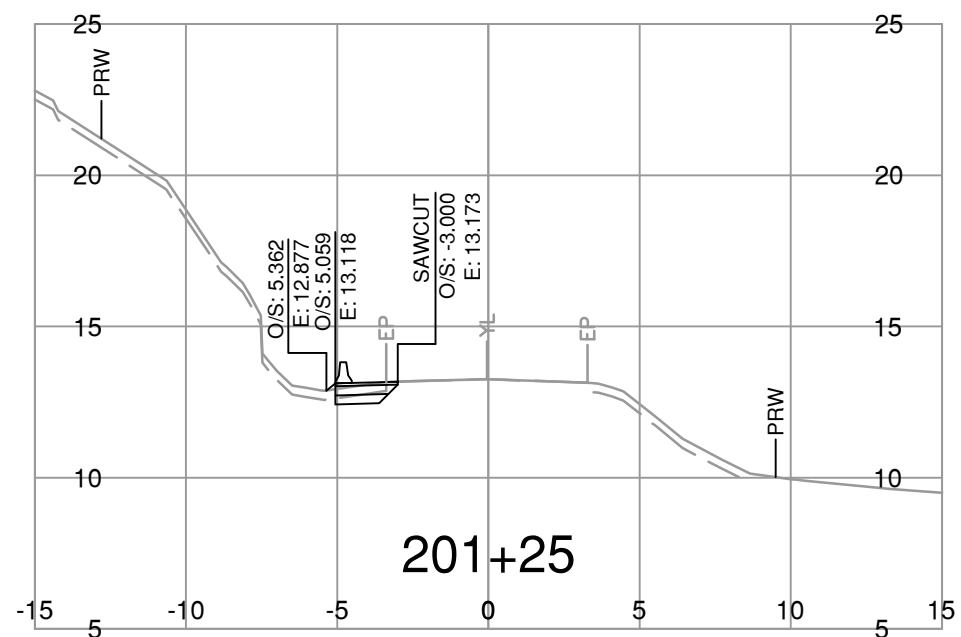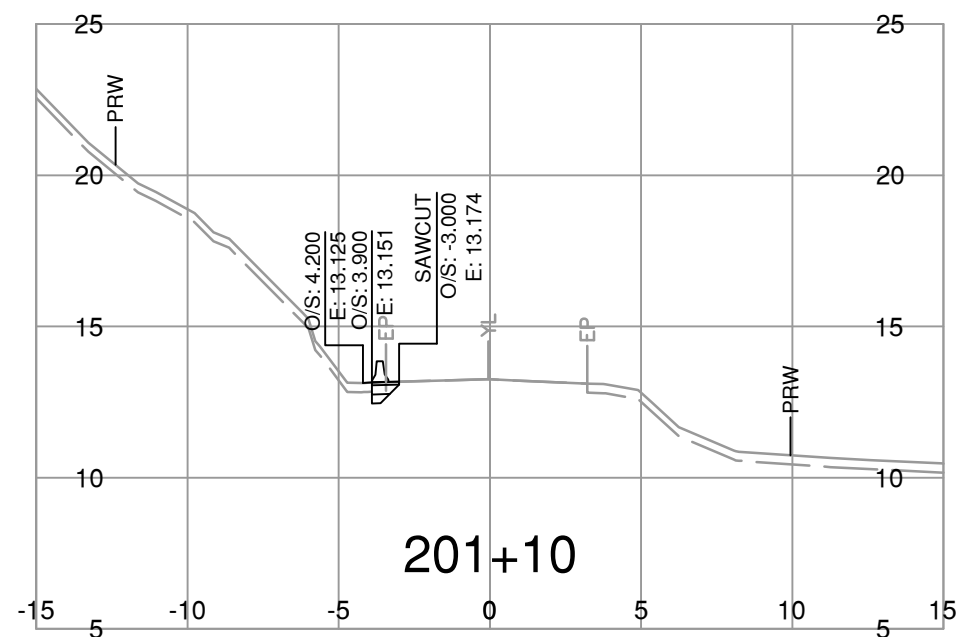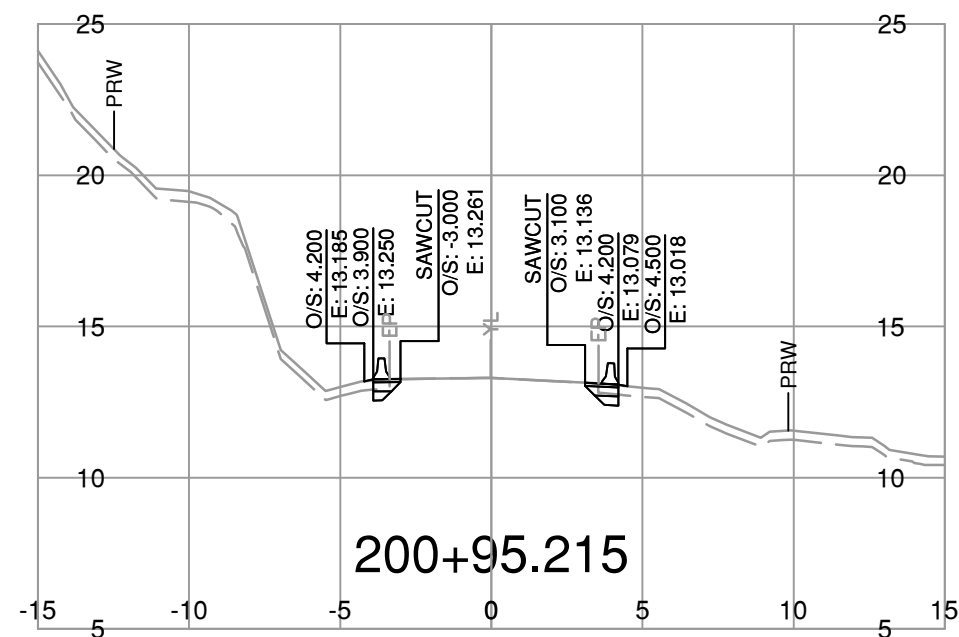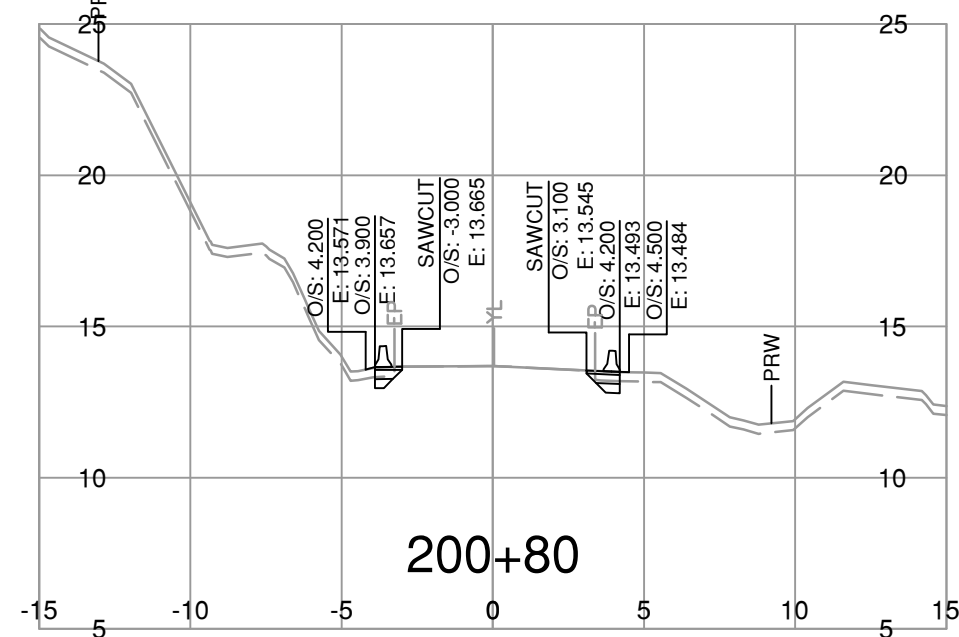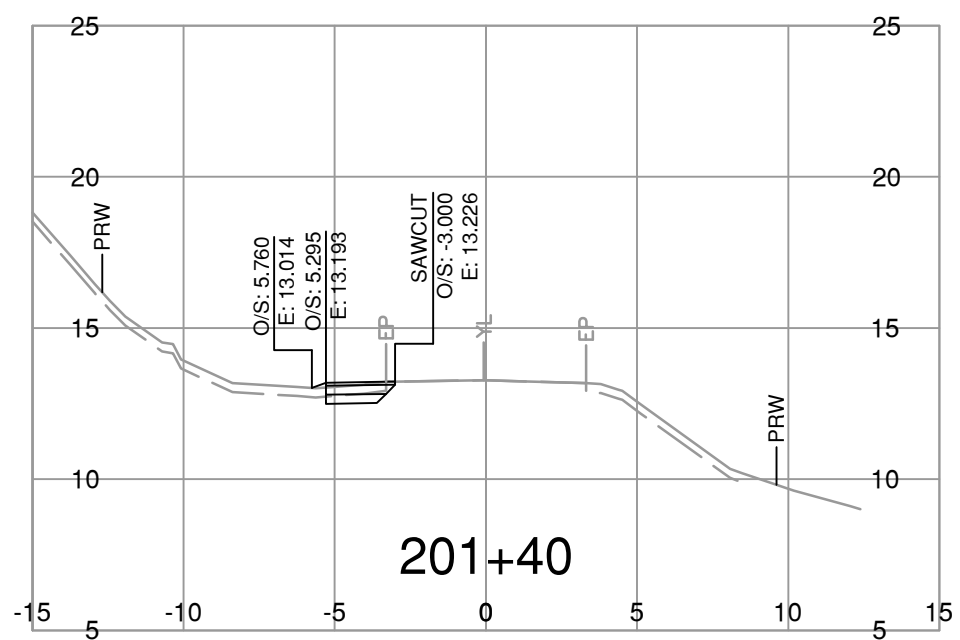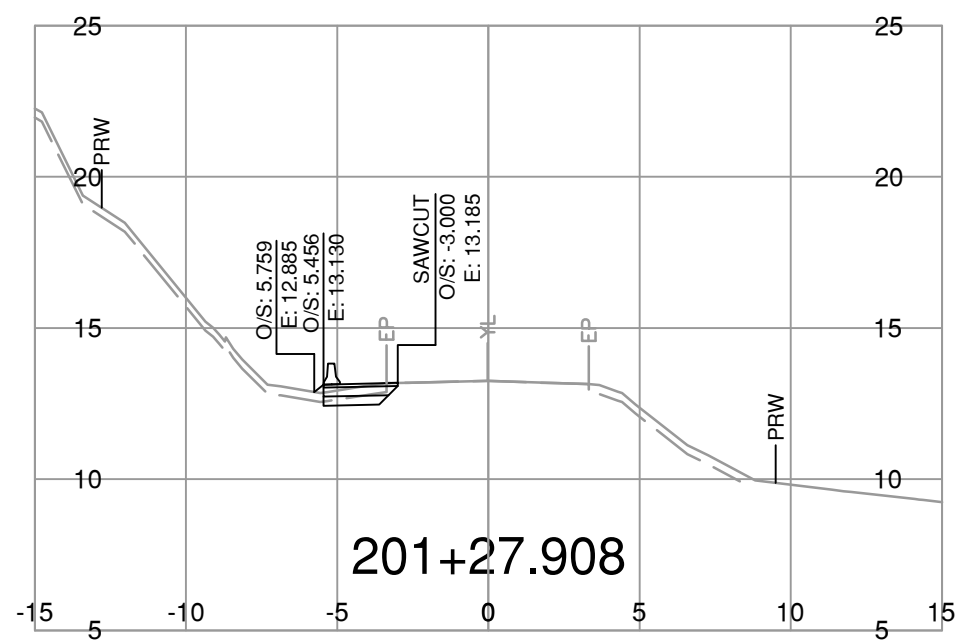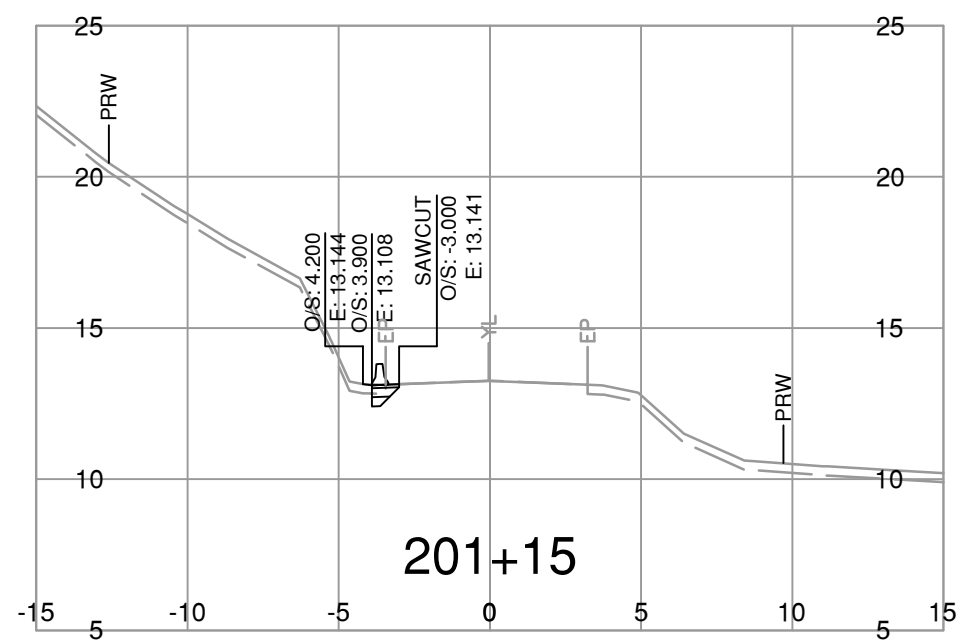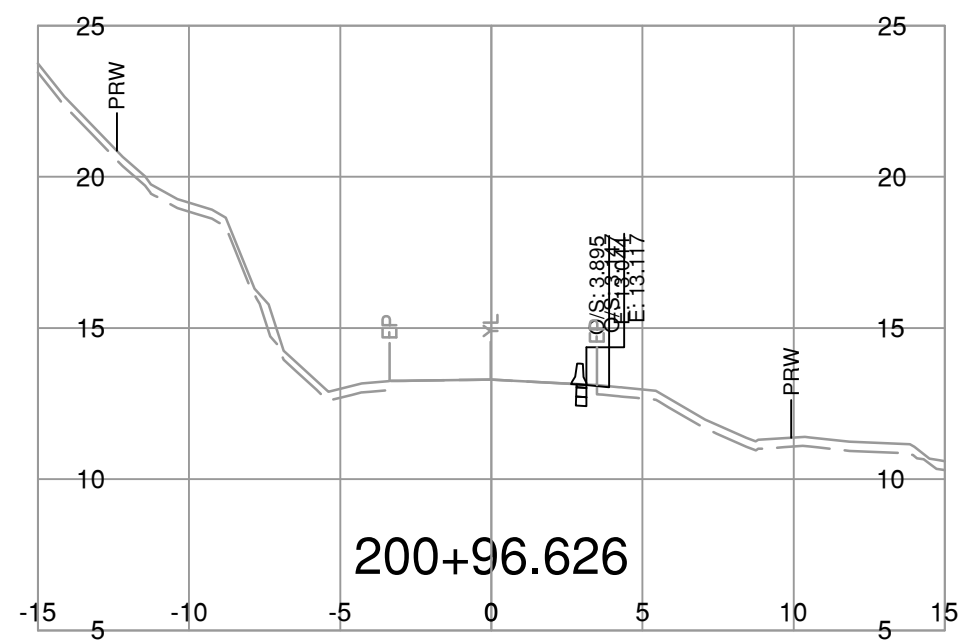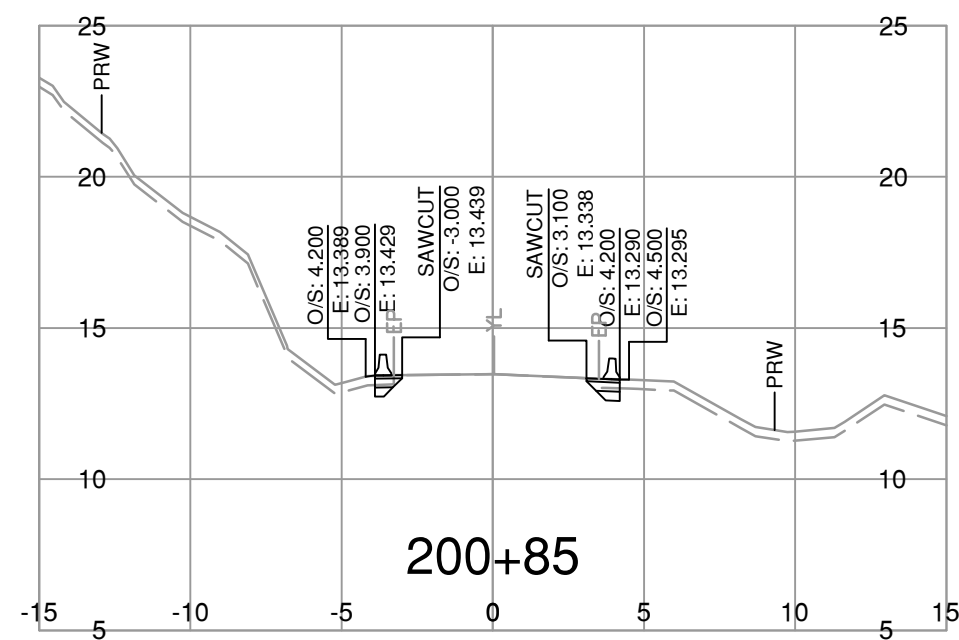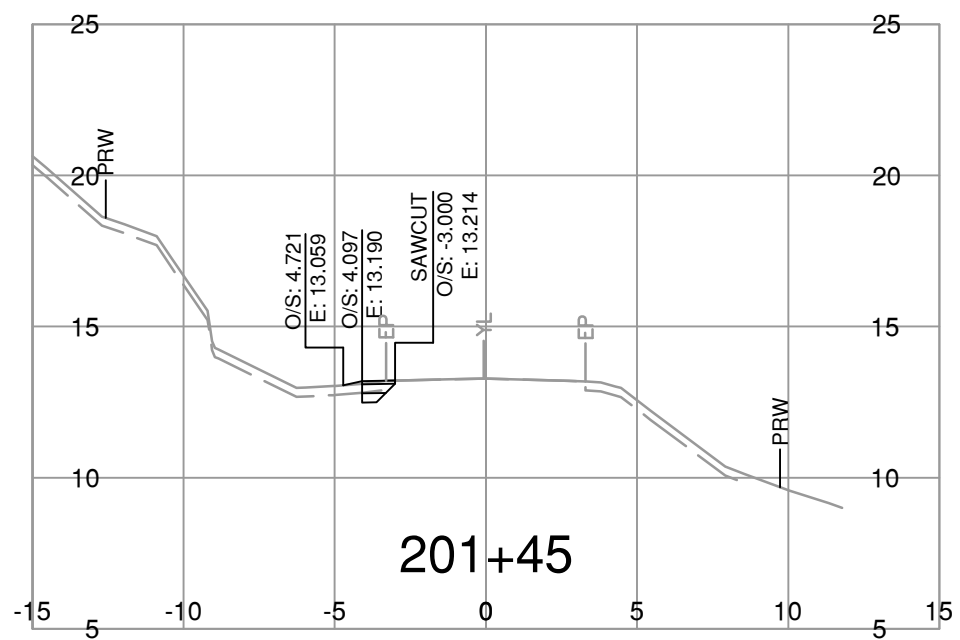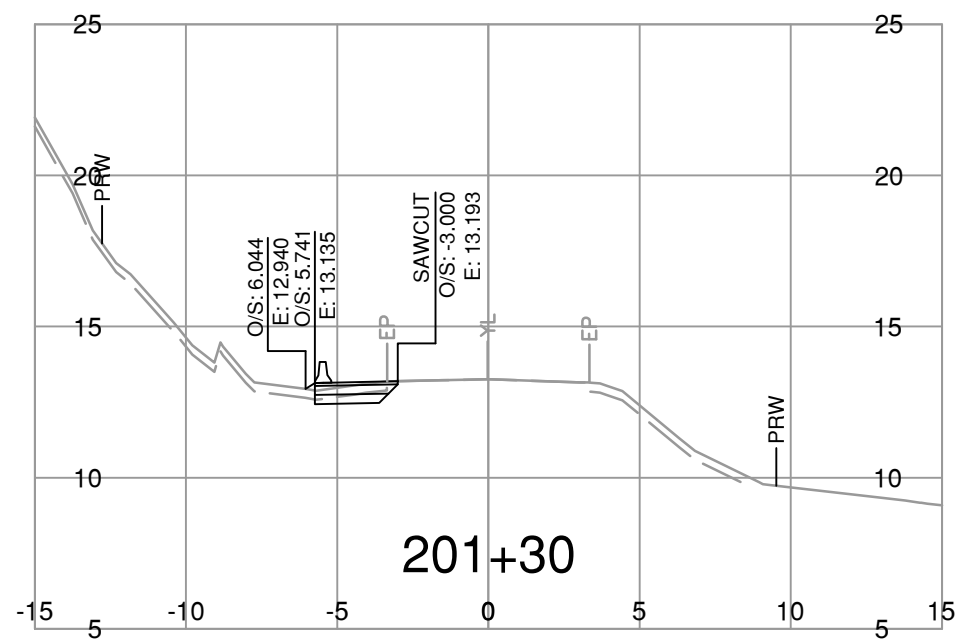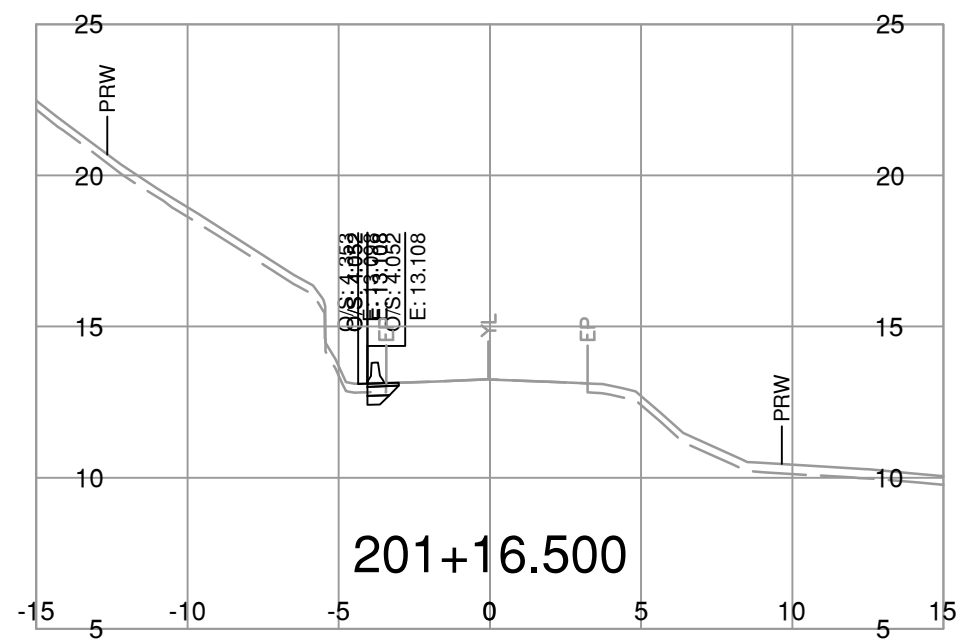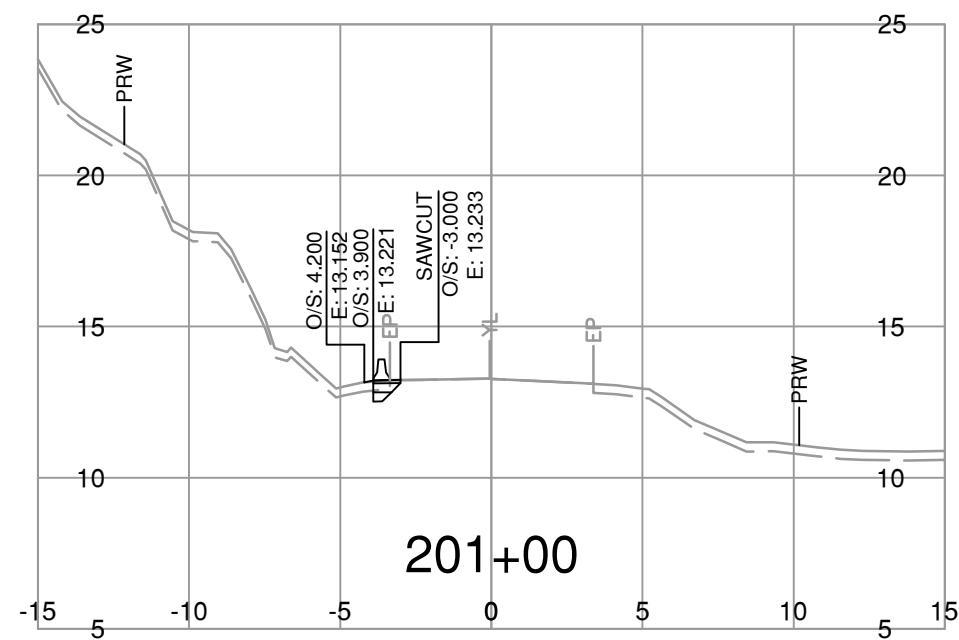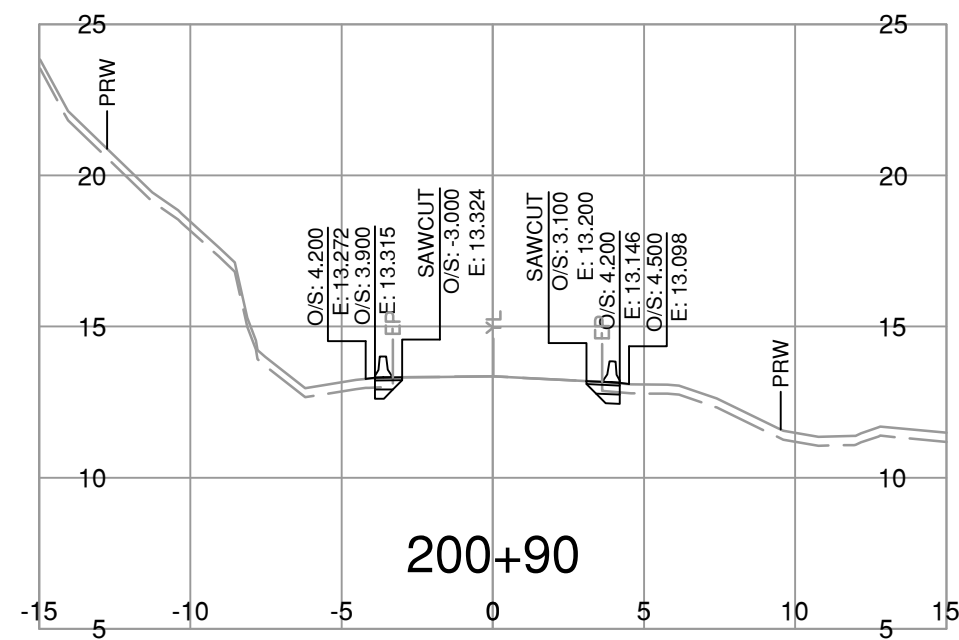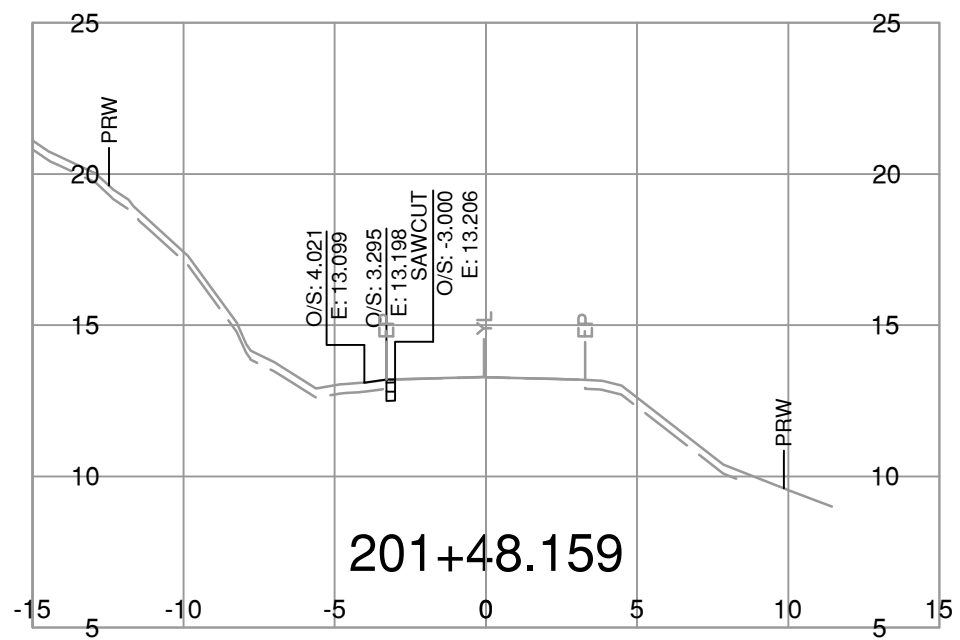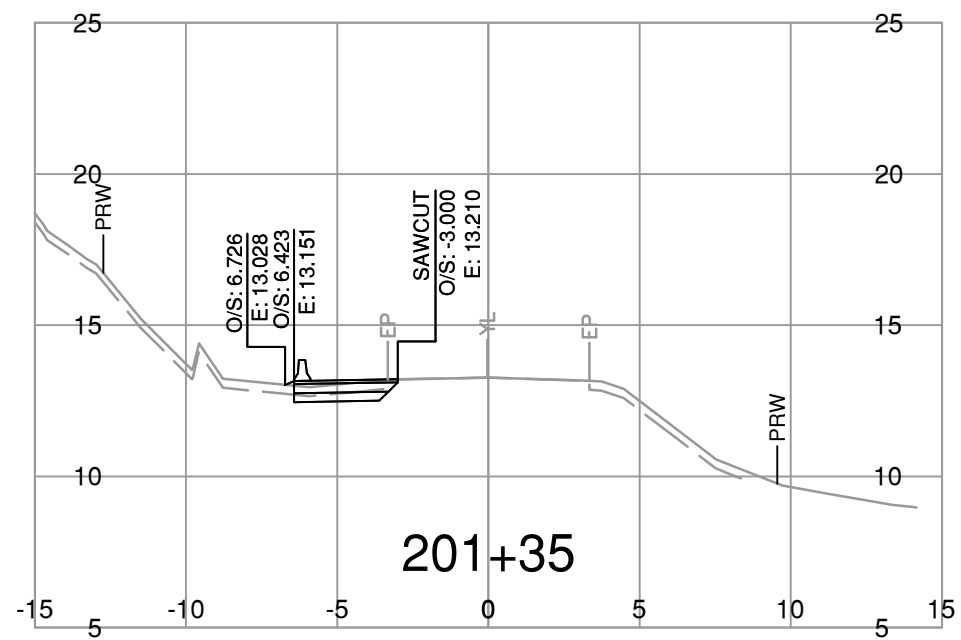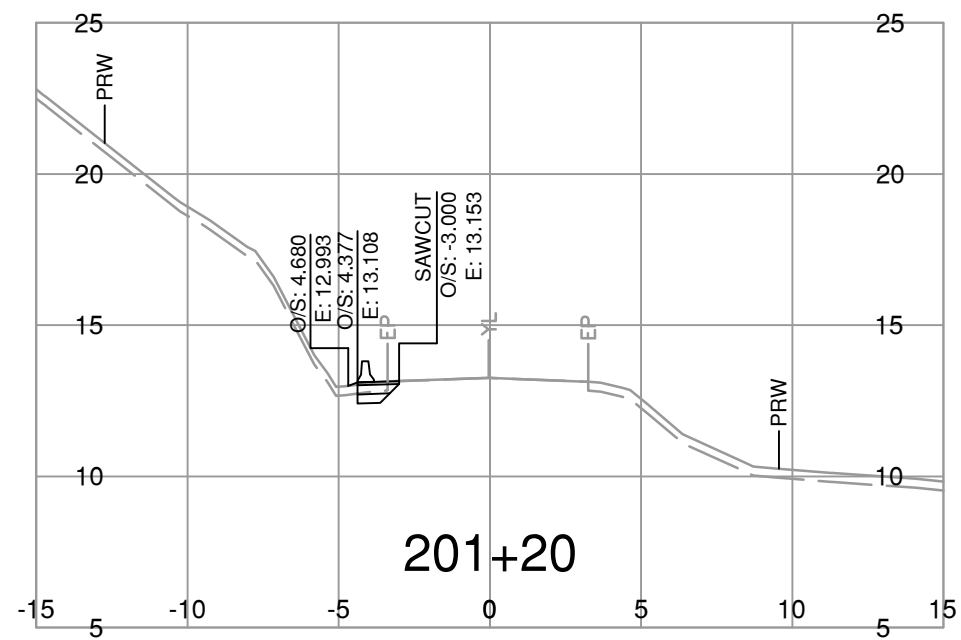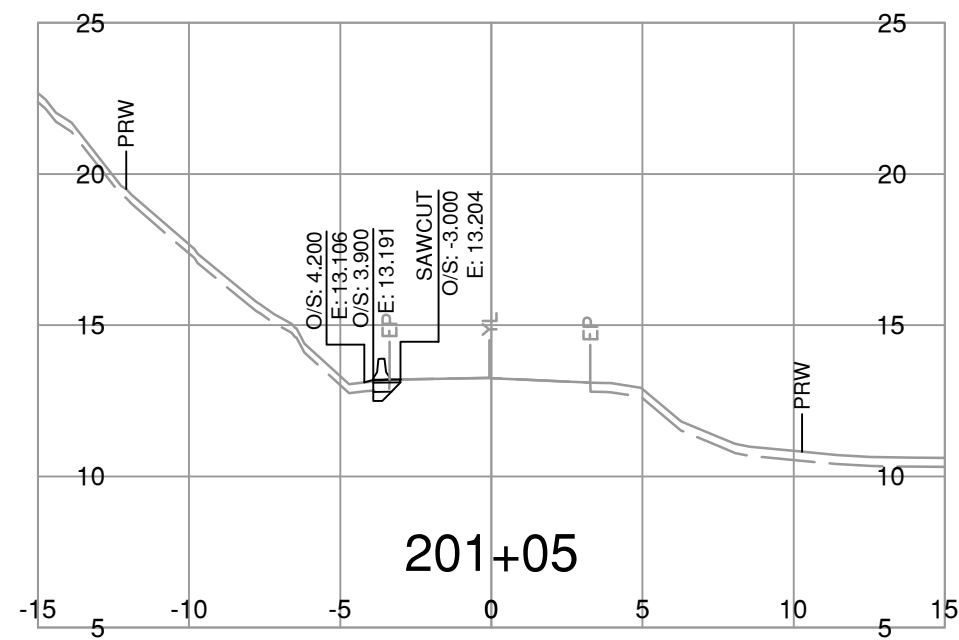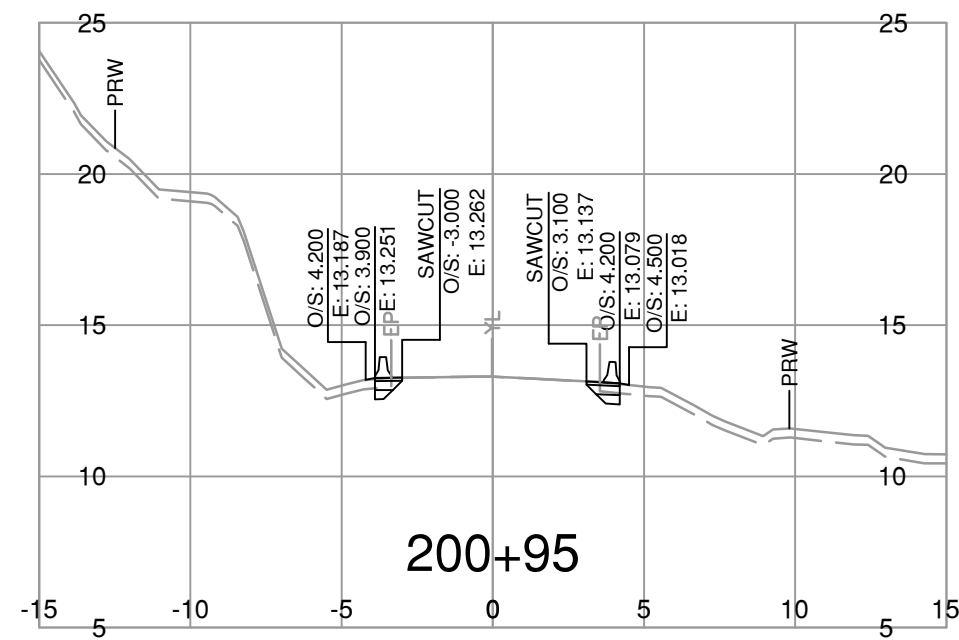

NOTE: STRIPPING REMOVAL APPLIES ONLY TO THE AREA BETWEEN SLOPE STAKE LINES (TOES & TOP OF CUT) OF PROPOSED ROADWAY TEMPLATE

FOR REFERENCE ONLY

BINNIE
The people behind your infrastructure.

R.F. BINNIE & ASSOCIATES LTD.
300 - 4940 Canada Way,
Burnaby, BC V5G 4K6
TEL 604 420 1721
BINNIE.com

BRITISH COLUMBIA
MINISTRY OF TRANSPORTATION AND INFRASTRUCTURE
SOUTH COAST REGION
HIGHWAY ENGINEERING AND GEOMATICS

















SCALE 0 2 1:250 12m

CAD FILENAME SECT-L200A1-DF2_21-1067.DWG
DATE 2023-02-03
FILE NUMBER 21-1067

REV	DATE	REVISIONS	SIGNATURE

L200-LINE CROSS SECTIONS
ROCKWELL DRIVE FLOOD RECOVERY
SITES DF1, DF2, AND DF3
DF2

DESIGNED	J.T.	DATE	FEB. 2023
QUALITY CONTROL	M.C.	DATE	FEB. 2023
QUALITY ASSURANCE	A.M.	DATE	FEB. 2023
DRAWN	J.T.	DATE	FEB. 2023
PROJECT NUMBER	REG	DRAWING NUMBER	REV
14045	1	R1-1050-L200XS-2	

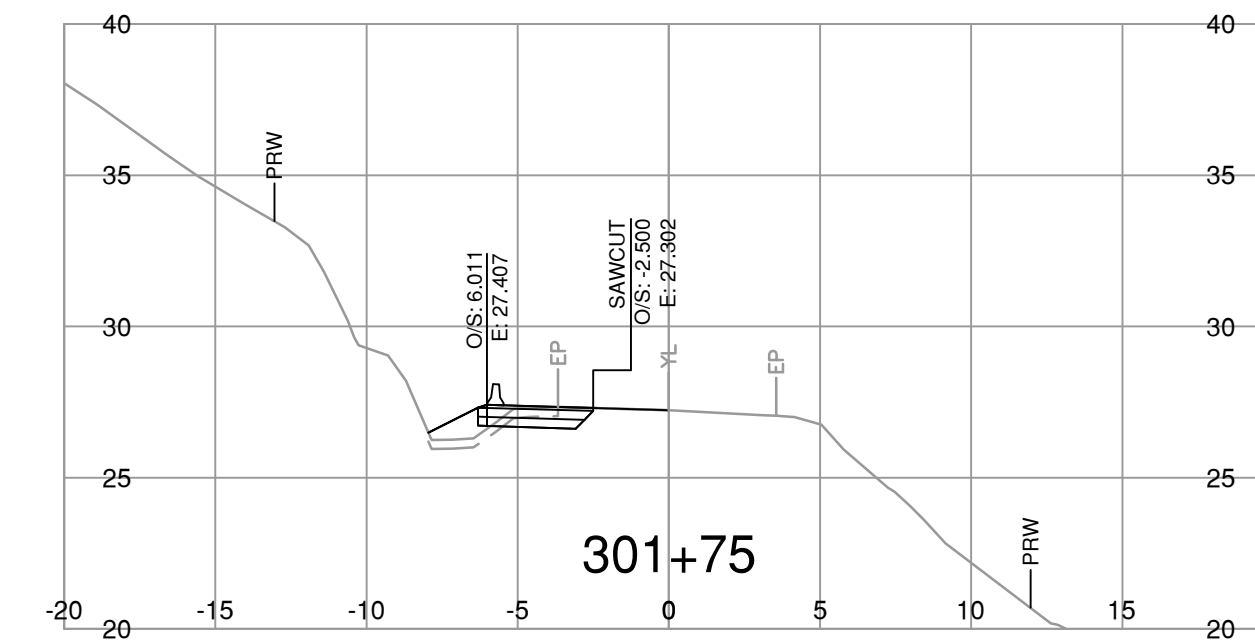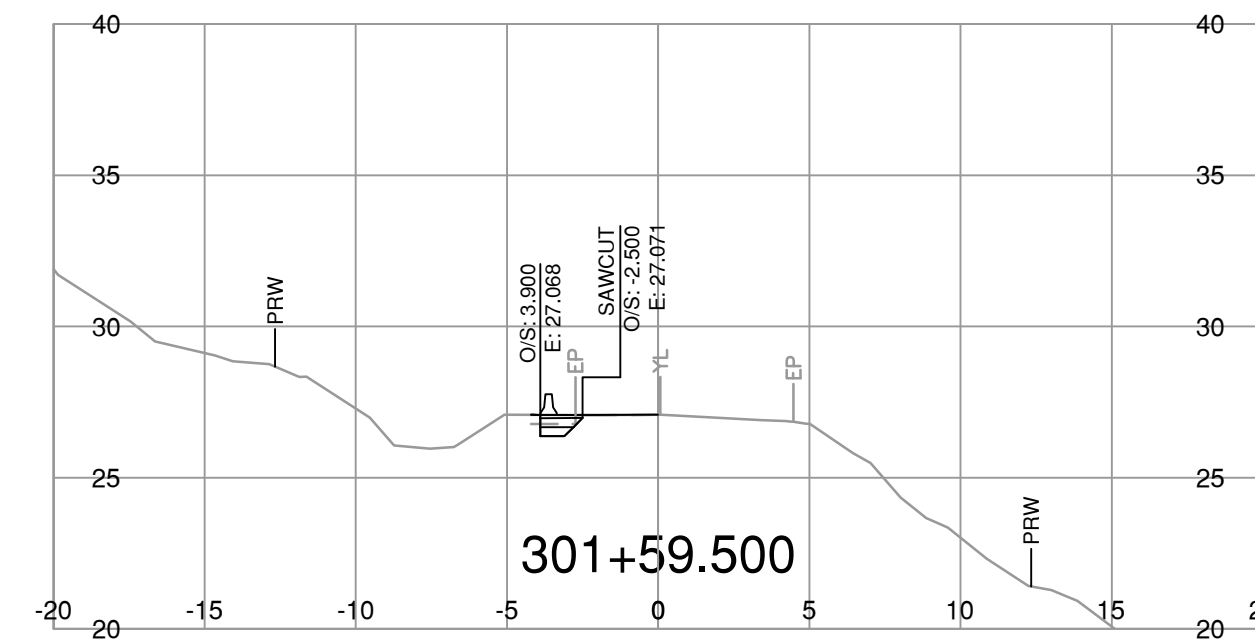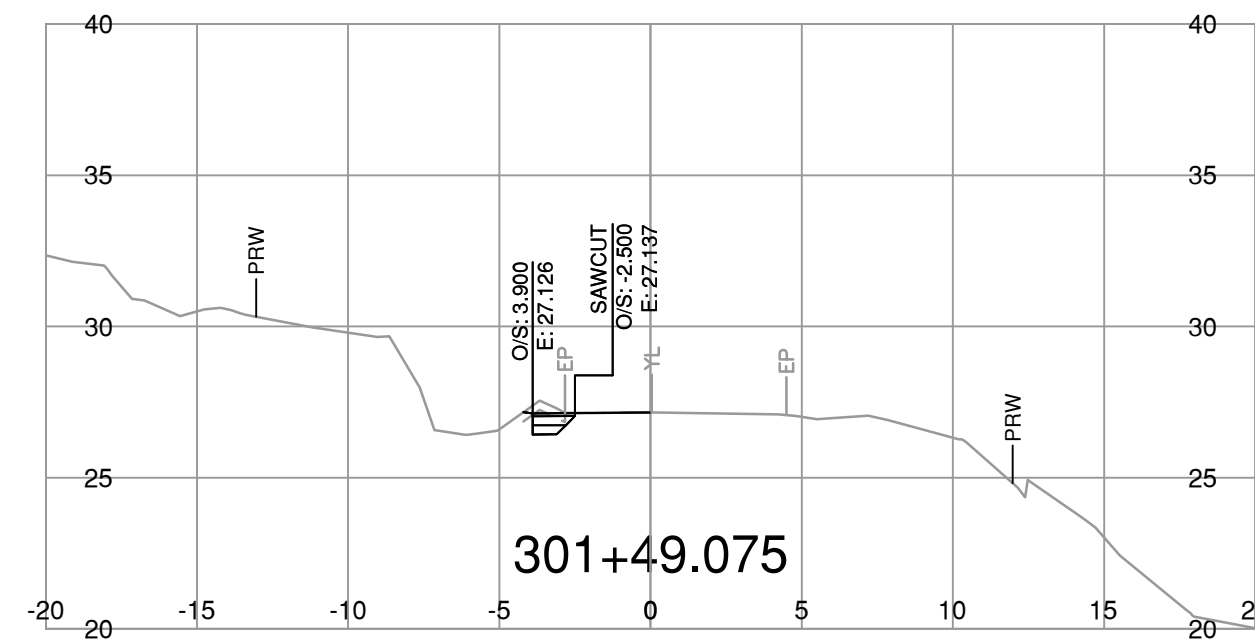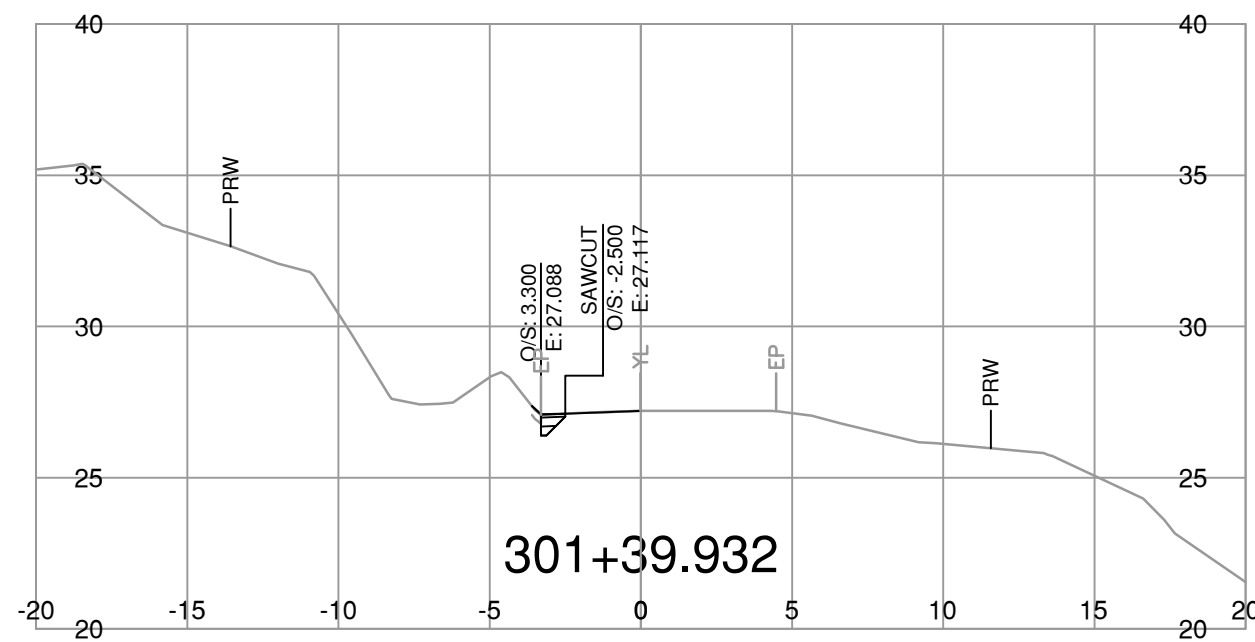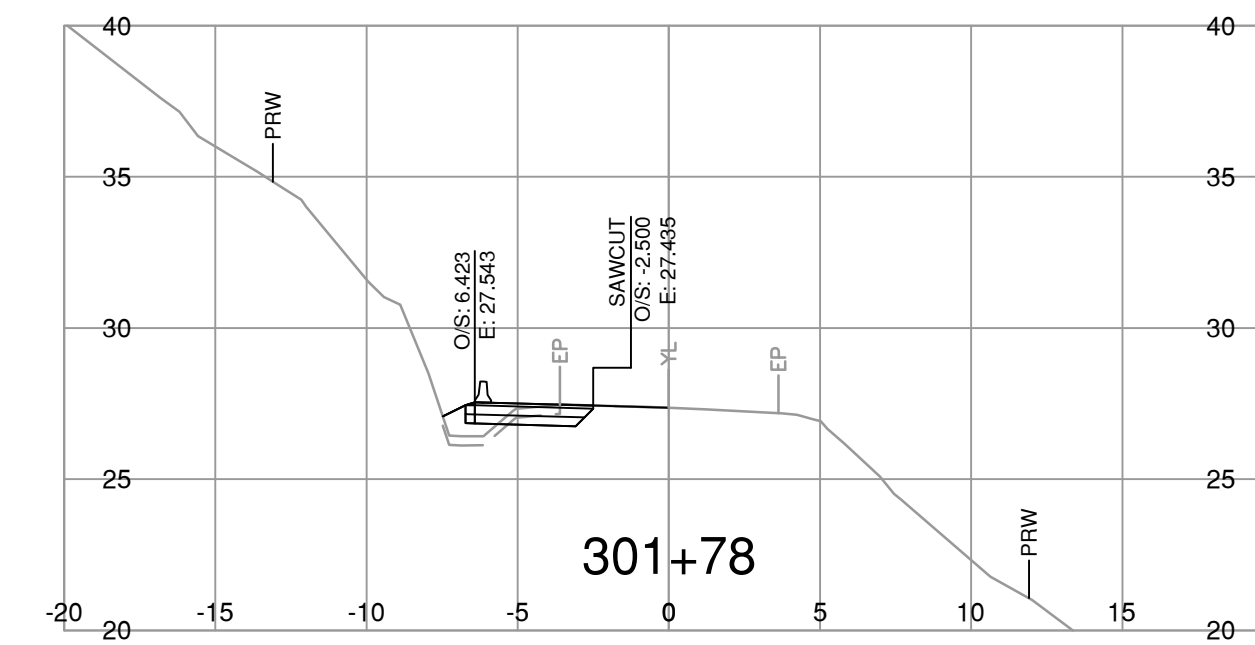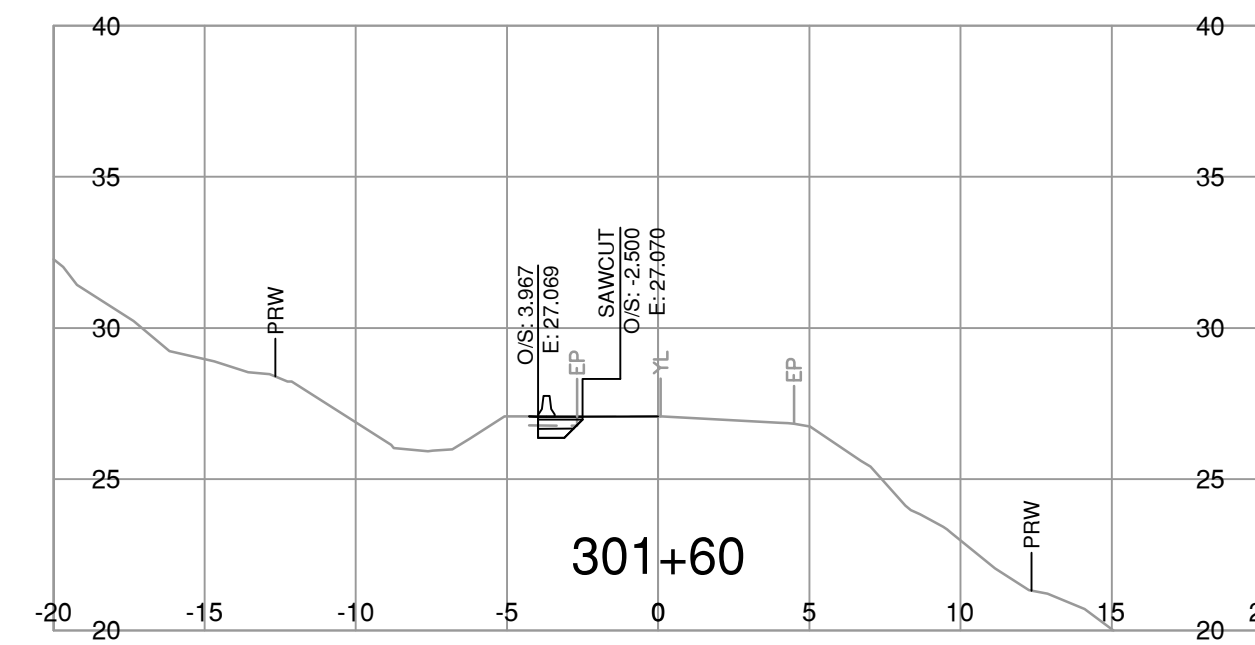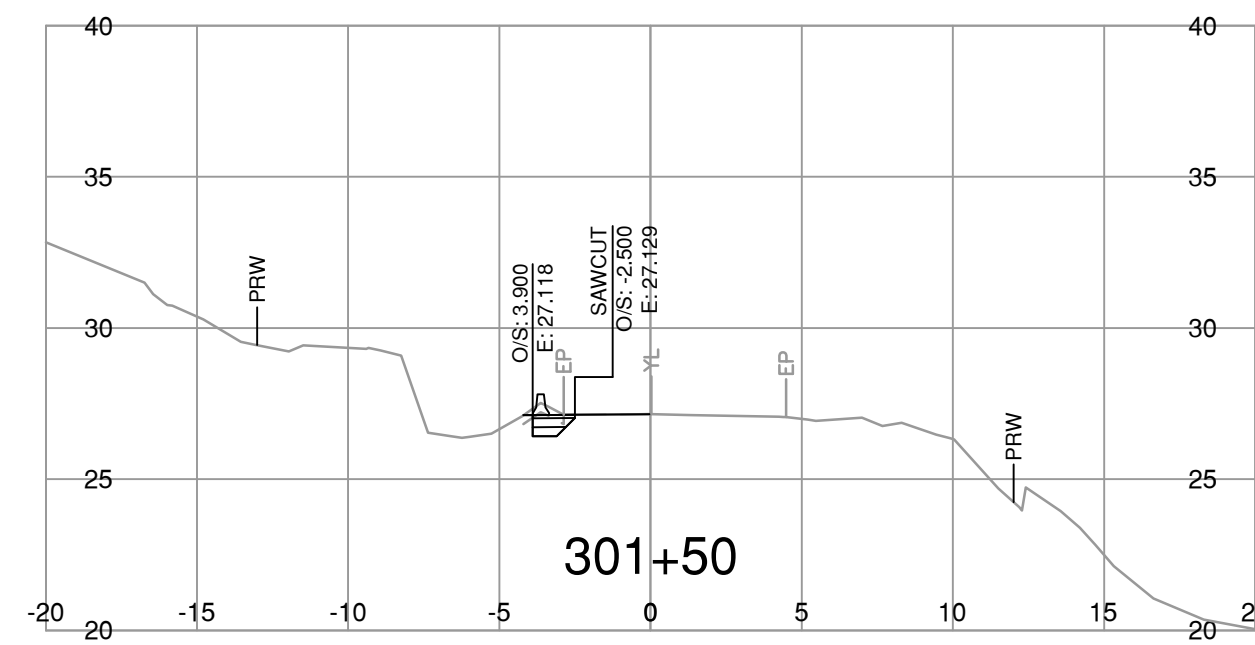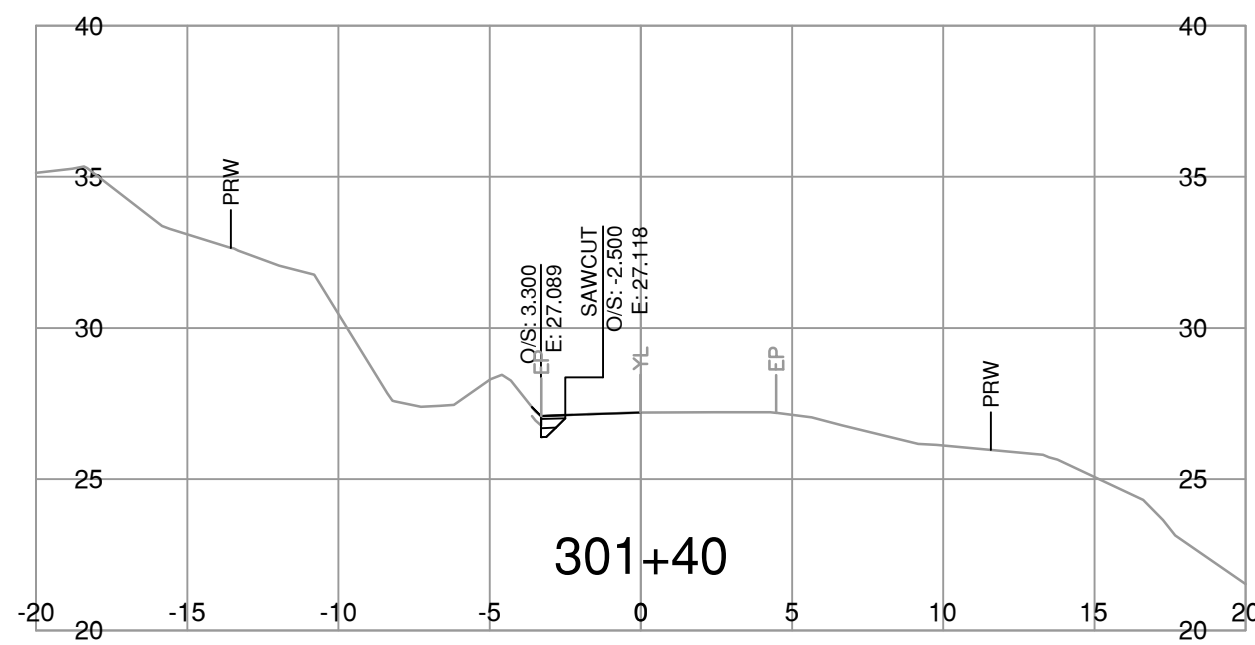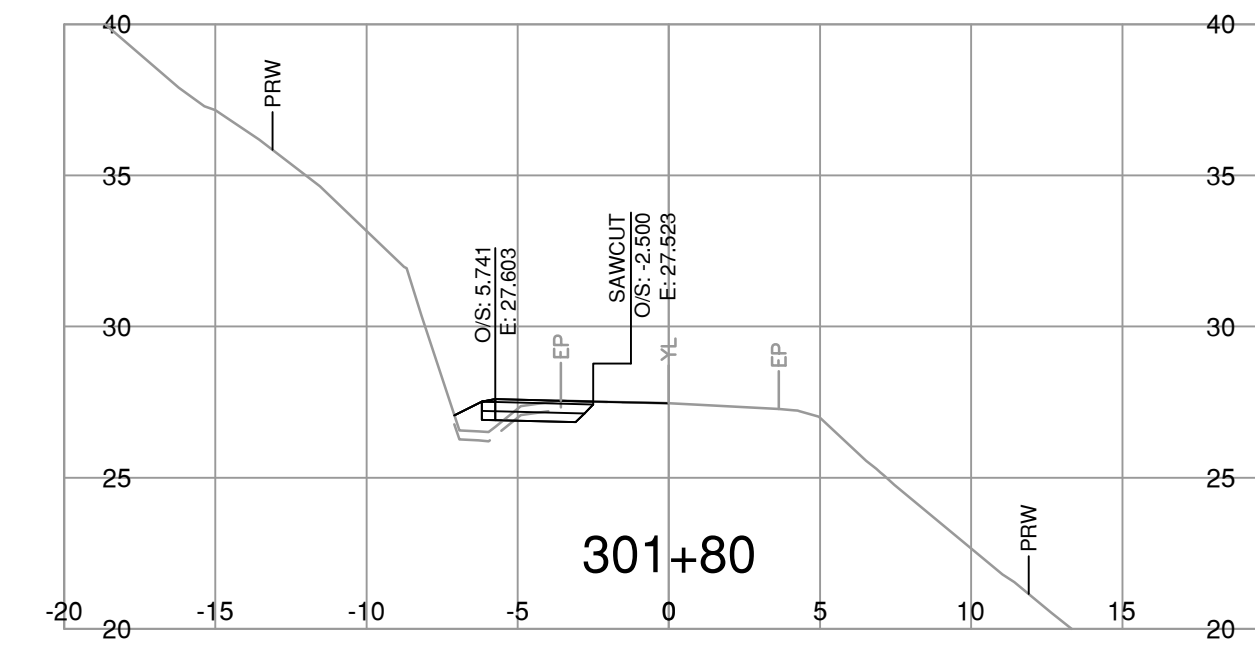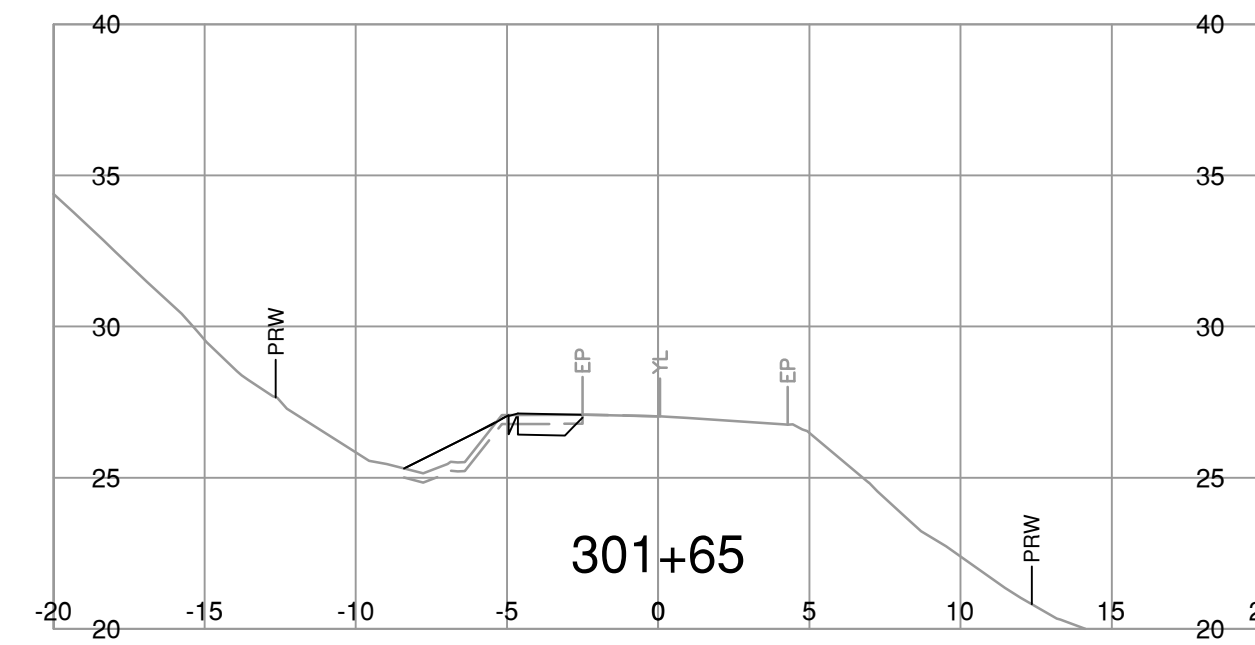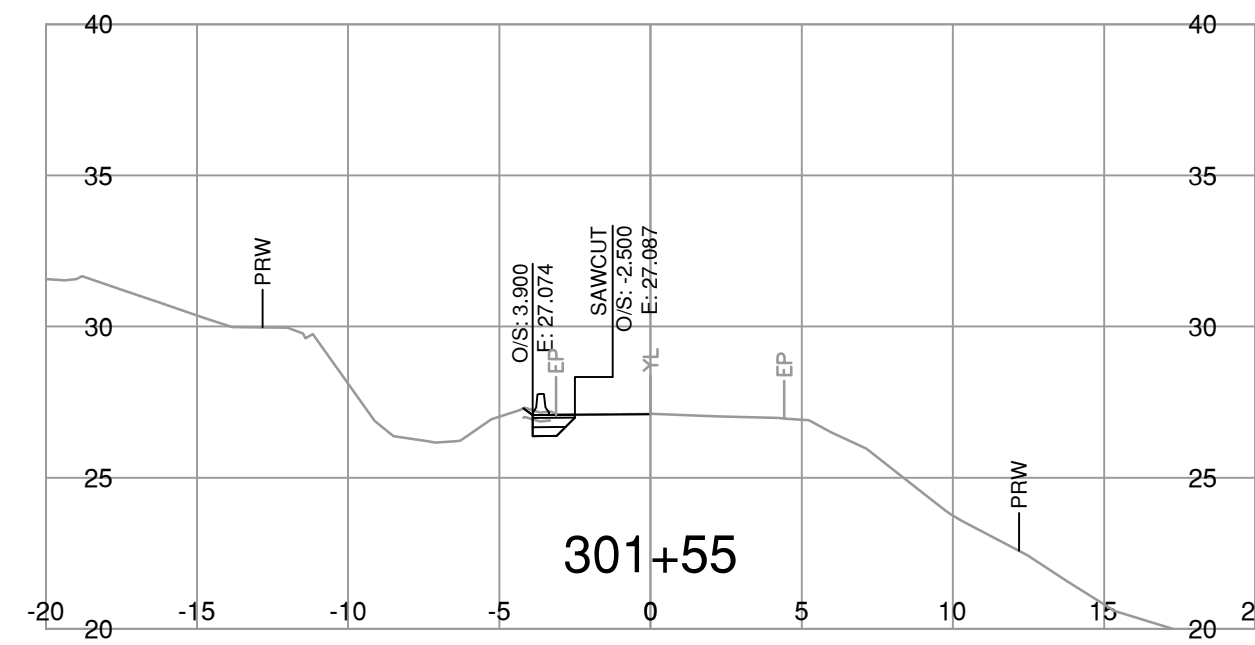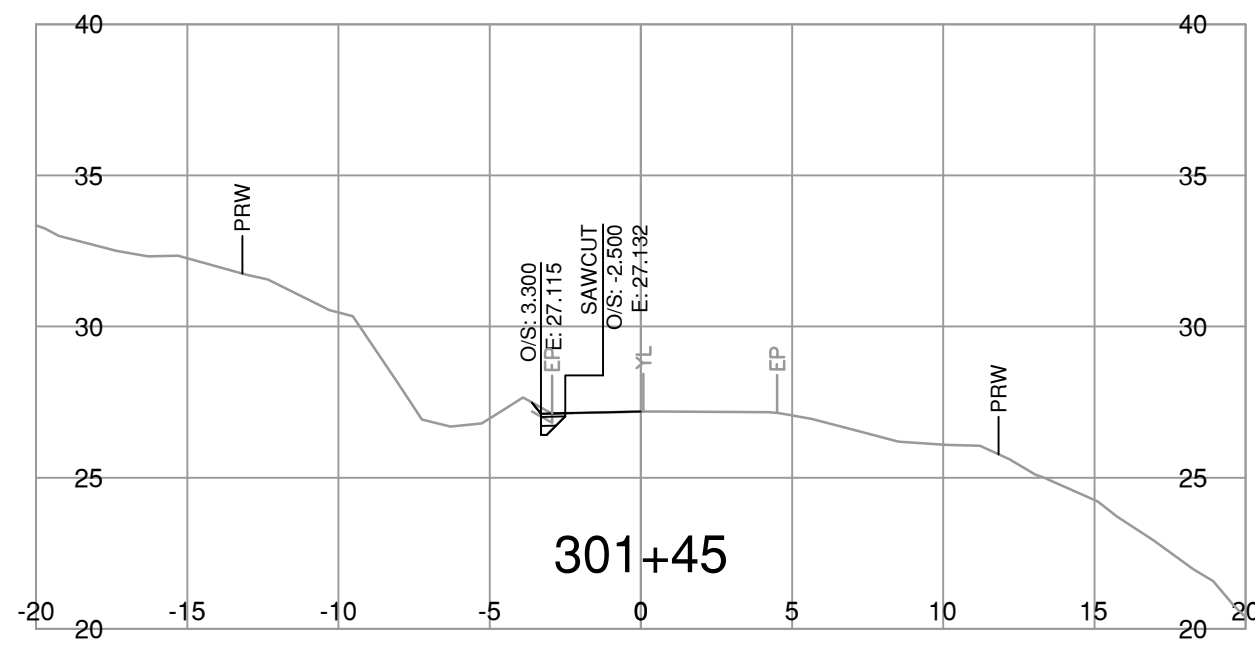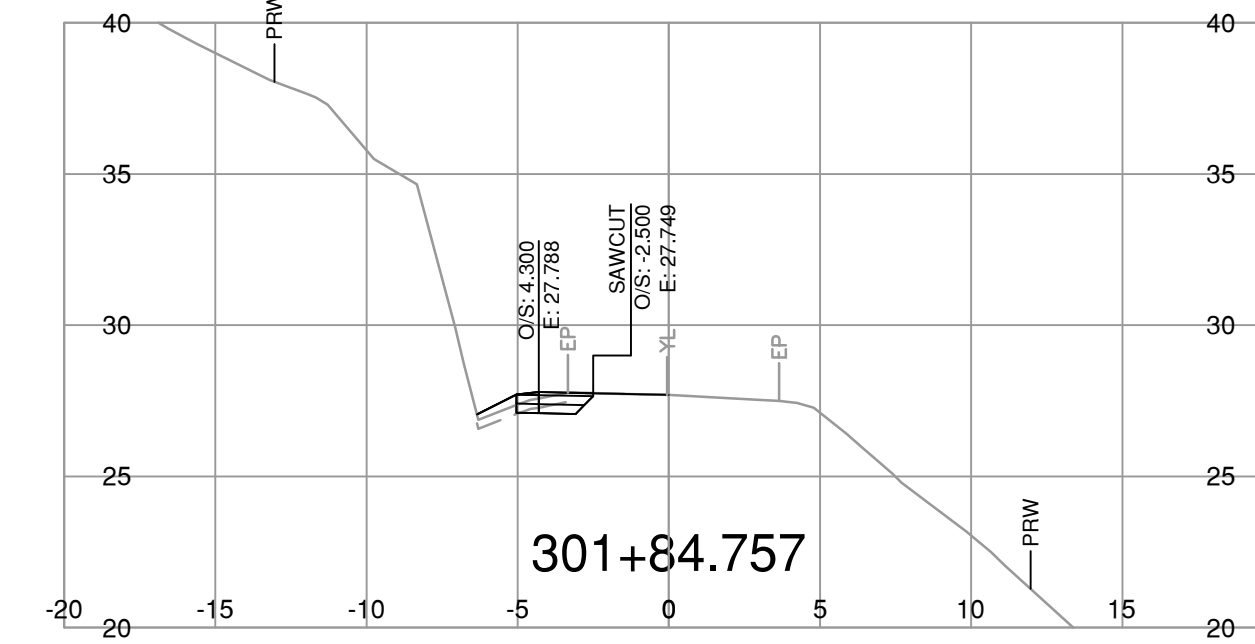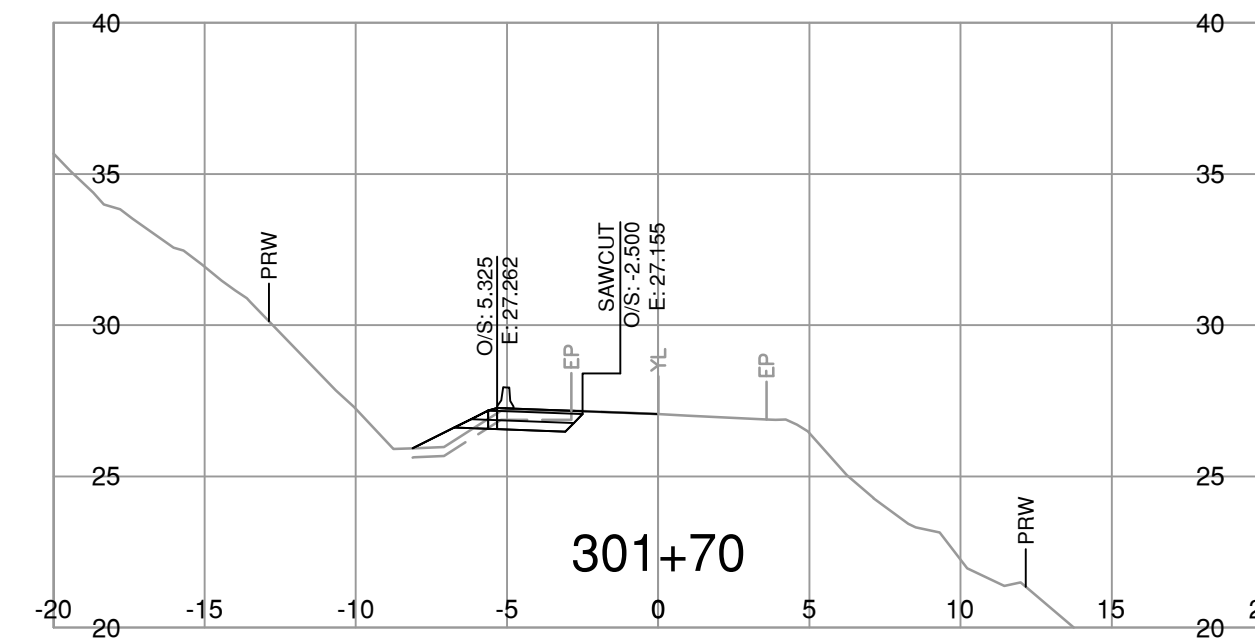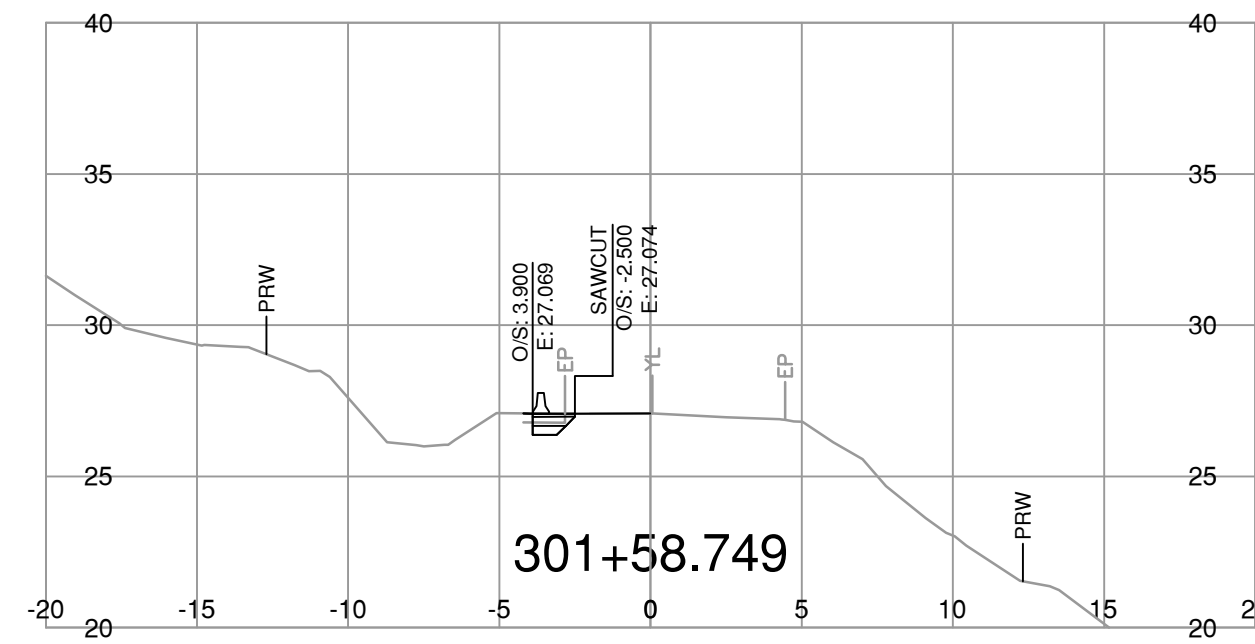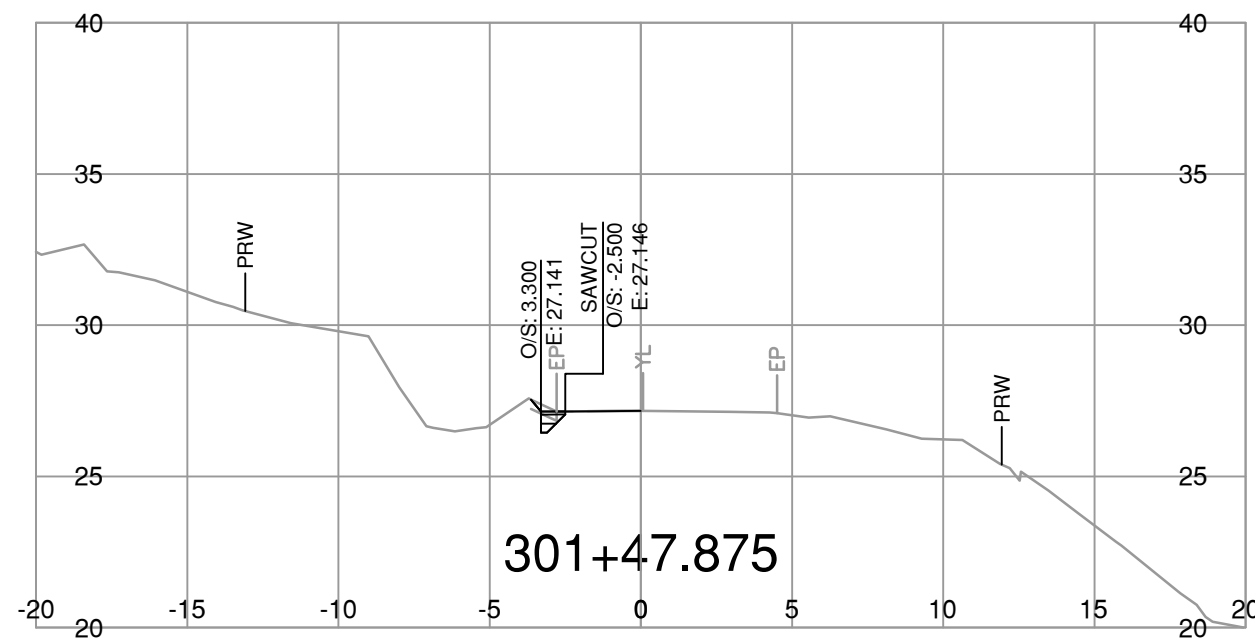

NOTE: STRIPPING REMOVAL APPLIES ONLY TO THE AREA BETWEEN SLOPE STAKE LINES (TOES & TOP OF CUT) OF PROPOSED ROADWAY TEMPLATE

FOR REFERENCE ONLY

BINNIE
The people behind your infrastructure.

R.F. BINNIE & ASSOCIATES LTD.
300 - 4940 Canada Way,
Burnaby, BC V5G 4K6
TEL 604 420 1721
BINNIE.com

BRITISH COLUMBIA
MINISTRY OF TRANSPORTATION AND INFRASTRUCTURE
SOUTH COAST REGION
HIGHWAY ENGINEERING AND GEOMATICS

SCALE 0 2 1:250 12m

CAD FILENAME SECT-L300A1-DF2_21-1067.DWG
DATE 2023-02-03
FILE NUMBER 21-1067

REV	DATE	REVISIONS	SIGNATURE



L300-LINE CROSS SECTIONS
ROCKWELL DRIVE FLOOD RECOVERY
SITES DF1, DF2, AND DF3
DF3

DESIGNED	N.B.	DATE	FEB 2023
QUALITY CONTROL	M.C.	DATE	FEB 2023
QUALITY ASSURANCE	A.M.	DATE	FEB 2023
DRAWN	N.B.	DATE	FEB 2023

PROJECT NUMBER	REG	DRAWING NUMBER	REV
14045	1	R1-1050-L300XS-1	



ENGINEER OF RECORD
DATE

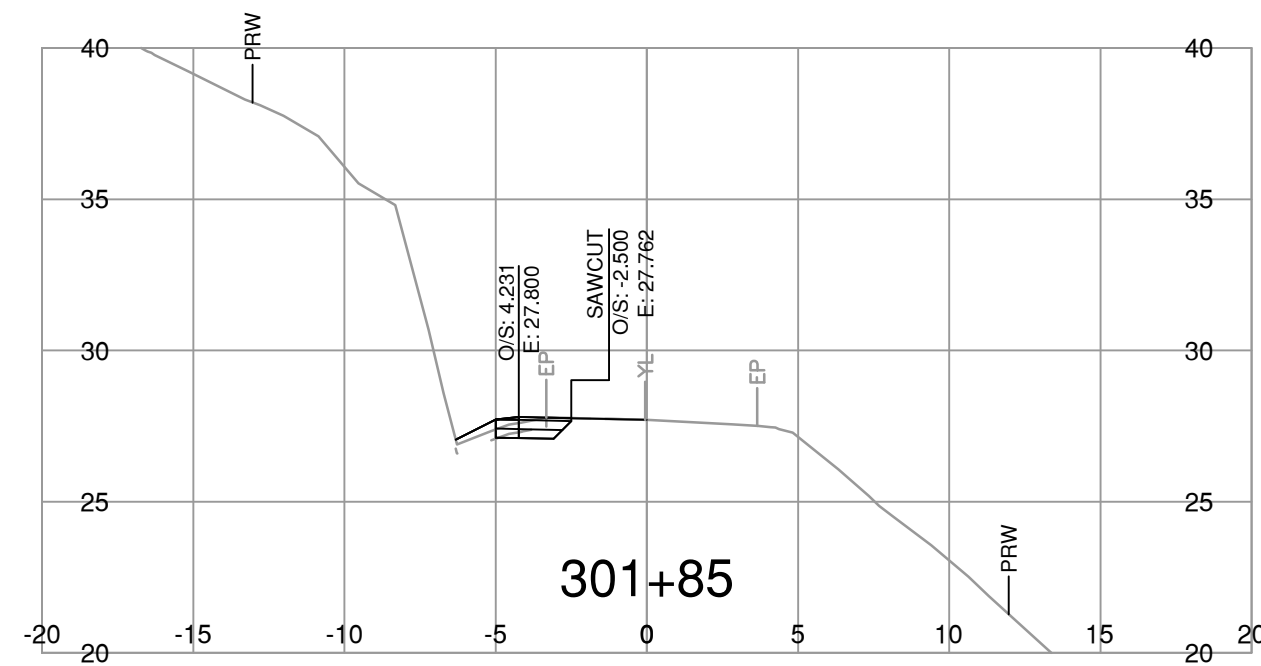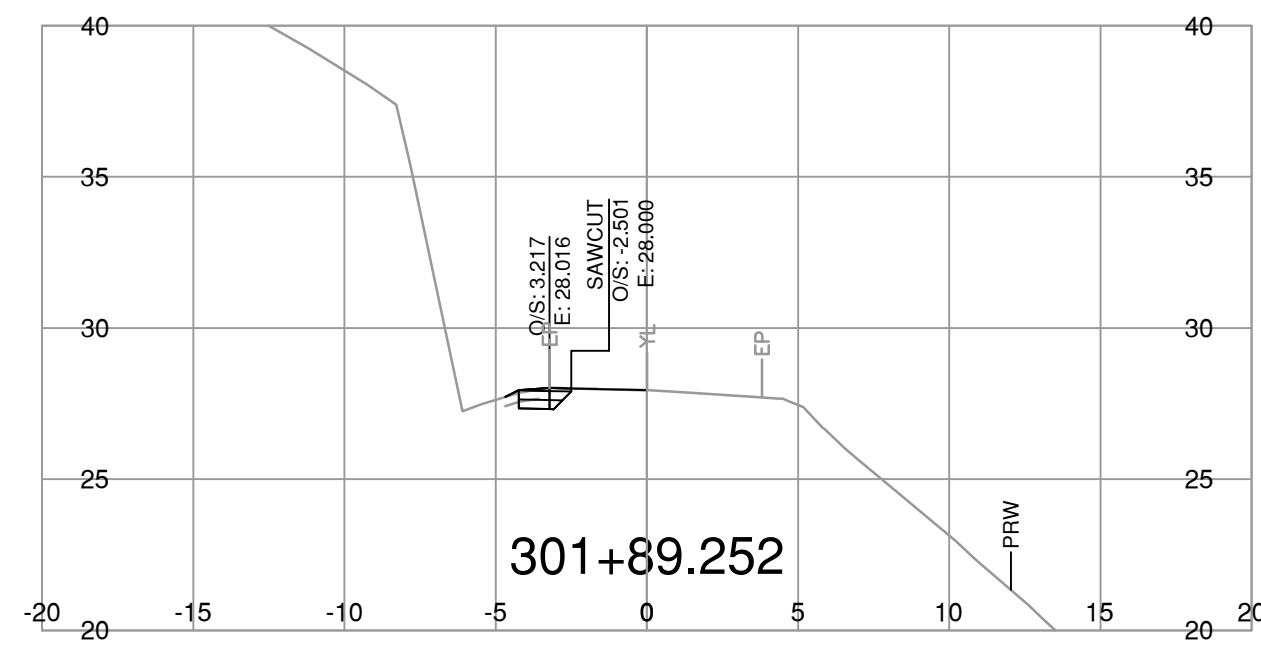Feb. 3, 2023 - 04:52 PM P:\2021\1-1987\00 - CAD Files\60-ROCKWELL - DF3\Drawings\Production\000_Design\Sections\SECT-L300A-LDF2-21-1067



NOTE: STRIPPING REMOVAL APPLIES ONLY TO THE AREA BETWEEN SLOPE STAKE LINES (TOES & TOP OF CUT) OF PROPOSED ROADWAY TEMPLATE

FOR REFERENCE ONLY

 The people behind your infrastructure.	R.F. BINNIE & ASSOCIATES LTD. 300 - 4940 Canada Way, Burnaby, BC V5G 4K6 TEL 604 420 1721 BINNIE.com	 BRITISH COLUMBIA	MINISTRY OF TRANSPORTATION AND INFRASTRUCTURE SOUTH COAST REGION HIGHWAY ENGINEERING AND GEOMATICS																																				
SCALE 0 2 1:250 12m		L300-LINE CROSS SECTIONS ROCKWELL DRIVE FLOOD RECOVERY SITES DF1, DF2, AND DF3 DF3																																					
CAD FILENAME: SECT-L300A1-DF2-21-1067.DWG DATE: 2023-02-03 FILE NUMBER: 21-1067		<table border="1" style="width: 100%; border-collapse: collapse;"> <thead> <tr> <th style="width: 10%;">REV</th> <th style="width: 10%;">DATE</th> <th style="width: 50%;">REVISIONS</th> <th style="width: 30%;">SIGNATURE</th> </tr> </thead> <tbody> <tr><td> </td><td> </td><td> </td><td> </td></tr> <tr><td> </td><td> </td><td> </td><td> </td></tr> <tr><td> </td><td> </td><td> </td><td> </td></tr> <tr><td> </td><td> </td><td> </td><td> </td></tr> <tr><td> </td><td> </td><td> </td><td> </td></tr> <tr><td> </td><td> </td><td> </td><td> </td></tr> <tr><td> </td><td> </td><td> </td><td> </td></tr> <tr><td> </td><td> </td><td> </td><td> </td></tr> </tbody> </table>		REV	DATE	REVISIONS	SIGNATURE																																
REV	DATE	REVISIONS	SIGNATURE																																				
ENGINEER OF RECORD DATE		DESIGNED: _____ N.B. DATE: FEB. 2023 QUALITY CONTROL: _____ M.C. DATE: FEB. 2023 QUALITY ASSURANCE: _____ A.M. DATE: FEB. 2023 DRAWN: _____ N.B. DATE: FEB. 2023	<table border="1" style="width: 100%; border-collapse: collapse;"> <tr> <td style="width: 25%;">PROJECT NUMBER</td> <td style="width: 25%;">REG</td> <td style="width: 25%;">DRAWING NUMBER</td> <td style="width: 25%;">REV</td> </tr> <tr> <td style="text-align: center;">14045</td> <td style="text-align: center;">1</td> <td style="text-align: center;">R1-1050-L300XS-2</td> <td style="text-align: center;"> </td> </tr> </table>	PROJECT NUMBER	REG	DRAWING NUMBER	REV	14045	1	R1-1050-L300XS-2																													
PROJECT NUMBER	REG	DRAWING NUMBER	REV																																				
14045	1	R1-1050-L300XS-2																																					