

MINISTRY OF TRANSPORTATION AND TRANSIT  
SOUTH COAST REGION  
HIGHWAY DESIGN AND GEOMATICS ENGINEERING













SCALE 0 2 1:250 12m  
CAD FILE NAME R1-1053-1101 TO 1103  
FILE NUMBER  
PLOT DATE 2025-03-14

REV	DATE	REVISIONS	NAME

**CROSS SECTIONS**  
HIGHWAY 1  
COOPER'S CORNER CULVERT No. 10567  
HIGHWAY 1 - L100

ASSOCIATED ENGINEERING (B.C.) LTD. PERMIT TO PRACTICE 1000163	DESIGNED <u>D. BRAGAGNINI</u> DATE <u>2025-03-14</u>
	QUALITY CONTROL <u>M. DU TOIT</u> DATE <u>2025-03-14</u>
	QUALITY ASSURANCE <u>P. STANCOMBE</u> DATE <u>2025-03-14</u>
	DRAWN <u>M. SALOMON</u> DATE <u>2025-03-14</u>
PROJECT NUMBER <b>14054-0000</b>	REG <b>1</b> DRAWING NUMBER <b>R1-1053-1101</b> REV

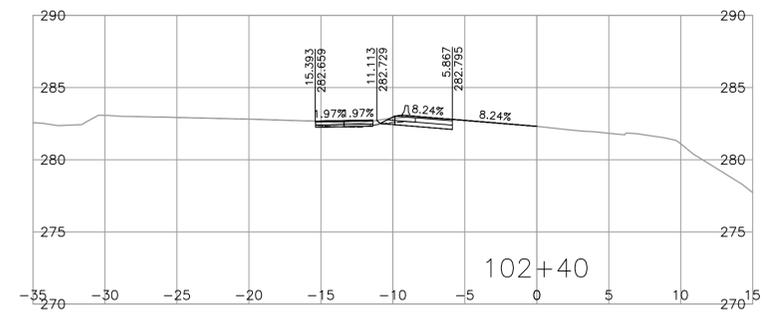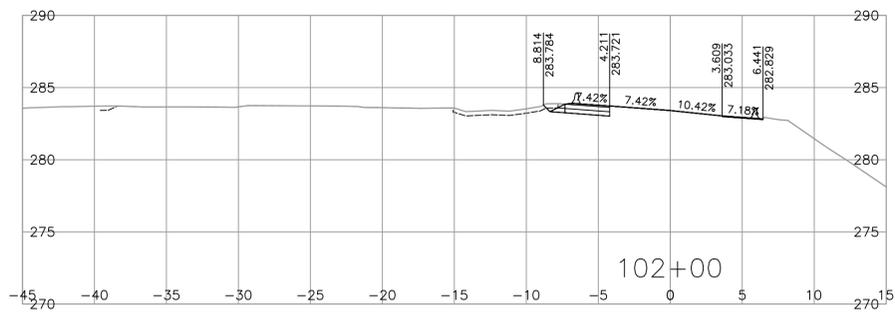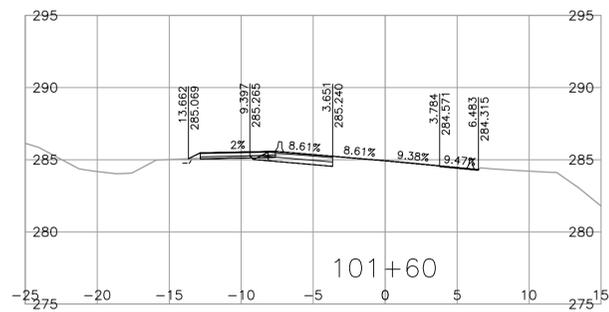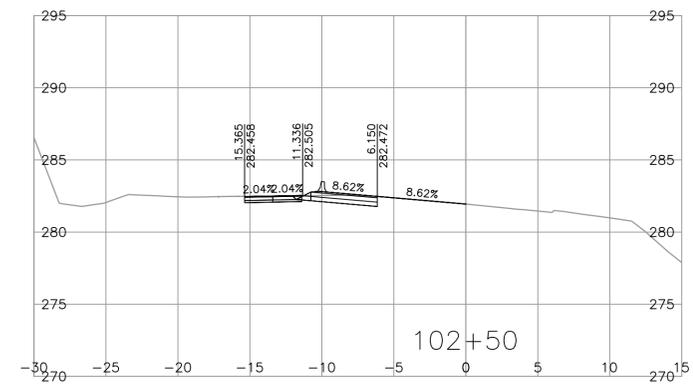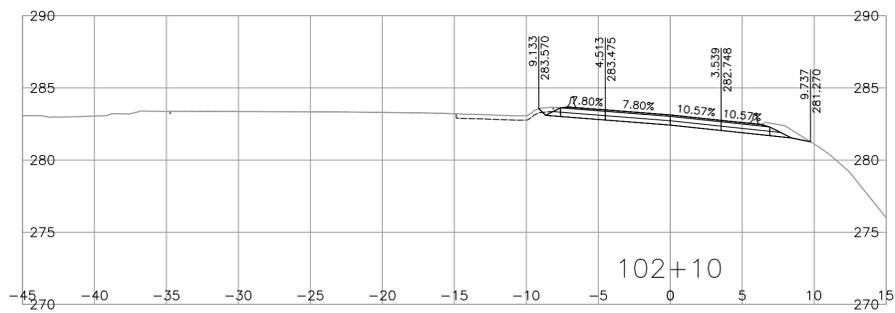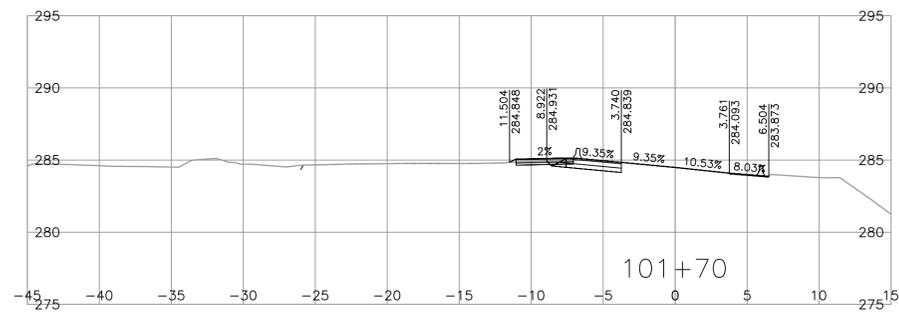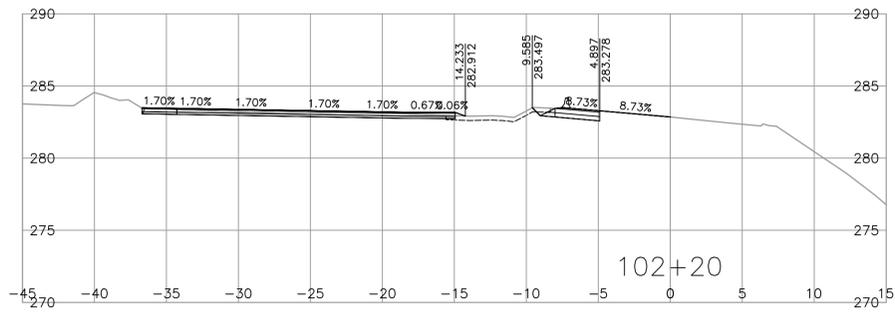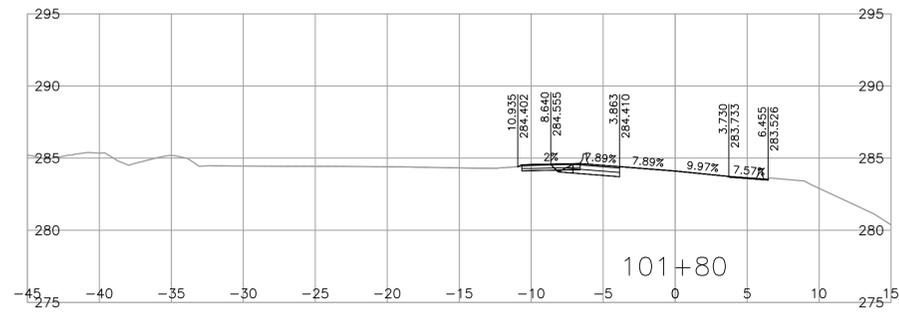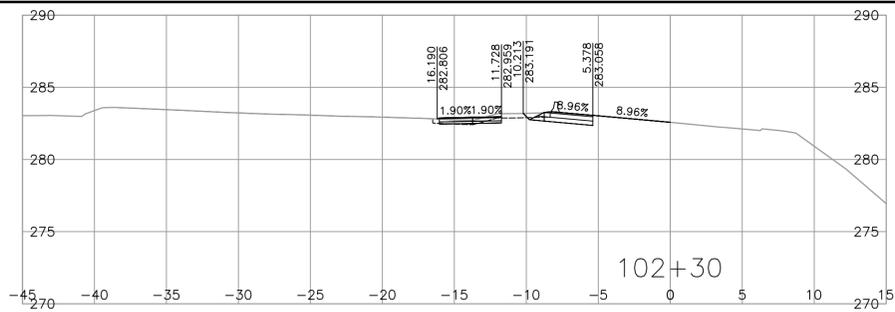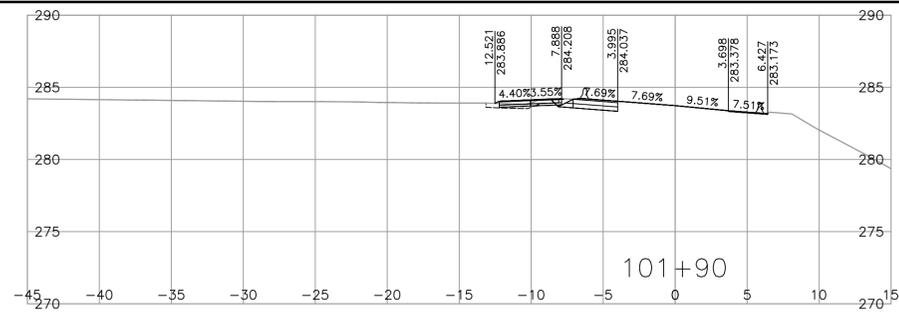

MINISTRY OF TRANSPORTATION AND TRANSIT  
SOUTH COAST REGION  
HIGHWAY DESIGN AND GEOMATICS ENGINEERING


















SCALE 0 2 1:250 12m  
CAD FILE NAME R1-1053-1101 TO 1103  
FILE NUMBER  
PLOT DATE 2025-03-14

REV	DATE	REVISIONS	NAME

CROSS SECTIONS  
HIGHWAY 1  
COOPER'S CORNER CULVERT No. 10567  
HIGHWAY 1 - L100

DESIGNED	D. BRAGAGNINI	DATE	2025-03-14
QUALITY CONTROL	M. DU TOIT	DATE	2025-03-14
QUALITY ASSURANCE	P. STANCOMBE	DATE	2025-03-14
DRAWN	M. SALOMON	DATE	2025-03-14
PROJECT NUMBER	14054-0000	REG	1
DRAWING NUMBER	R1-1053-1102	REV	

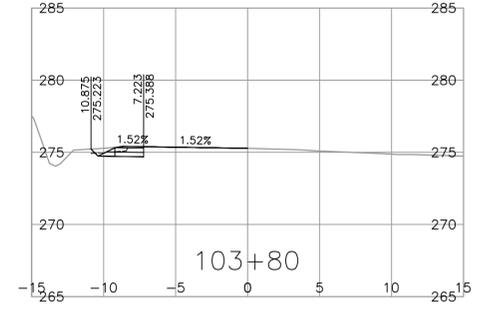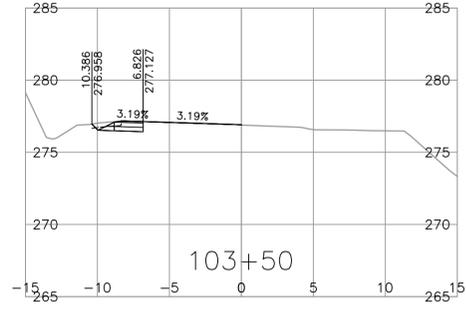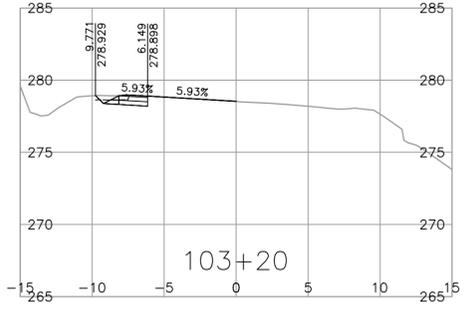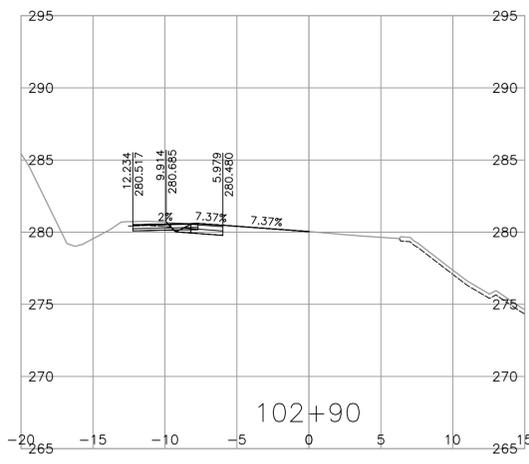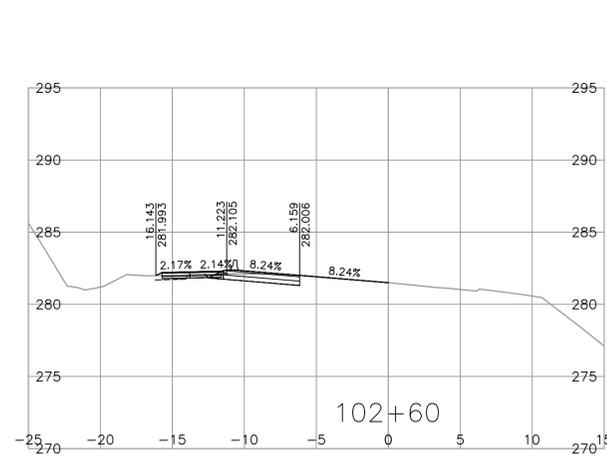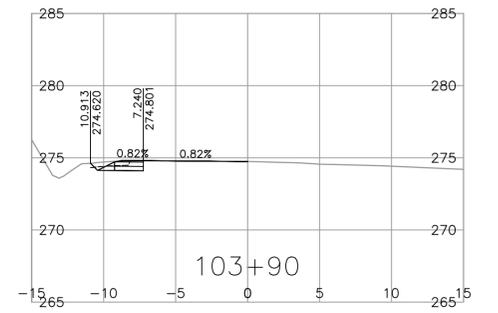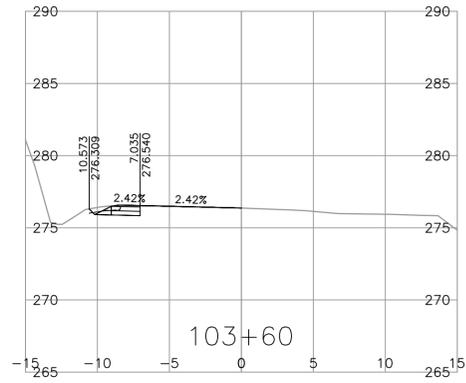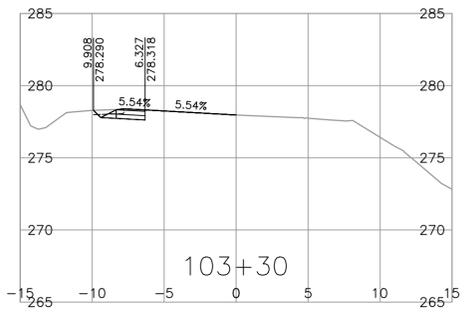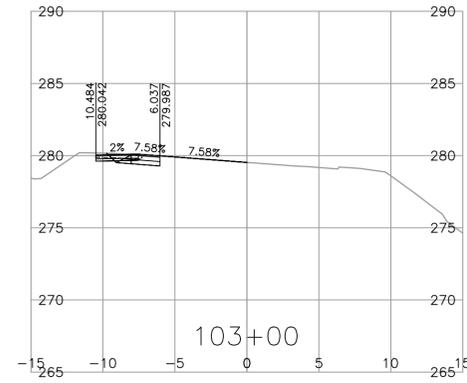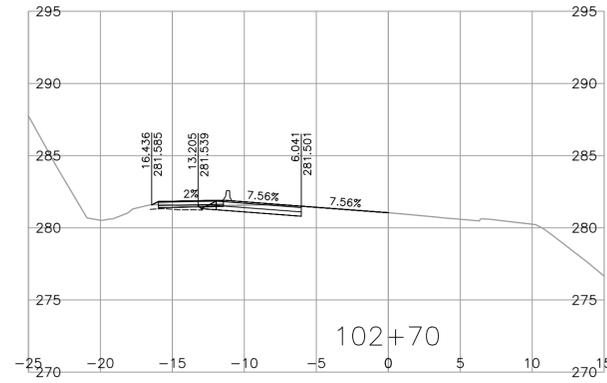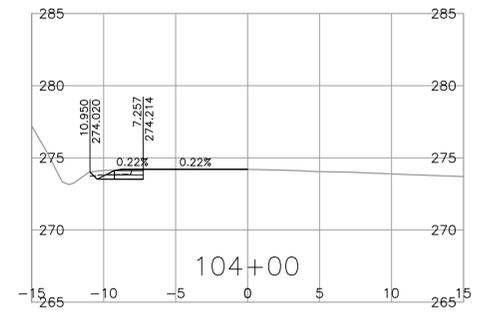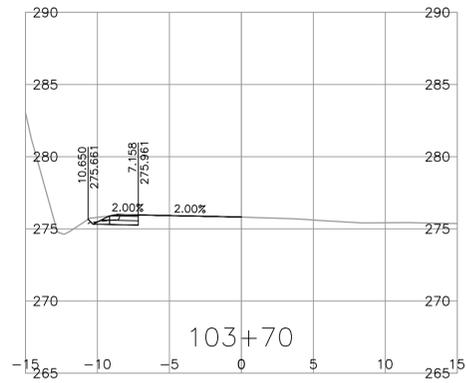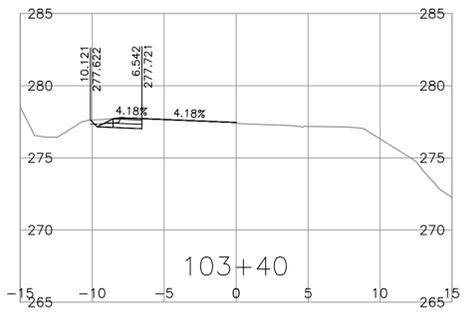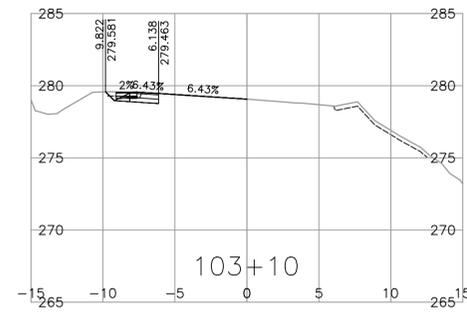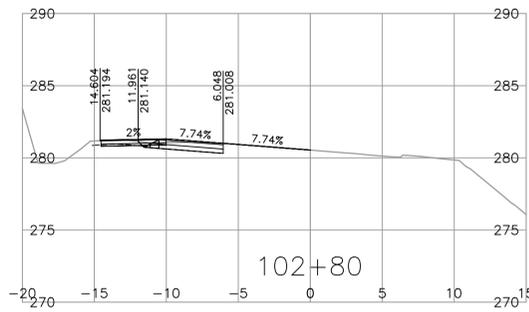







MINISTRY OF TRANSPORTATION AND TRANSIT  
SOUTH COAST REGION  
HIGHWAY DESIGN AND GEOMATICS ENGINEERING

SCALE 0 2 1:250 12m  
CAD FILE NAME: R1-1053-1101 TO 1103  
FILE NUMBER  
PLOT DATE 2025-03-14

REV	DATE	REVISIONS	NAME

**CROSS SECTIONS**  
HIGHWAY 1  
COOPER'S CORNER CULVERT No. 10567  
HIGHWAY 1 - L 100

ASSOCIATED ENGINEERING (B.C.) LTD. PERMIT TO PRACTICE 1000163	DESIGNED: D. BRAGAGNINI DATE: 2025-03-14
	QUALITY CONTROL: M. DU TOIT DATE: 2025-03-14
	QUALITY ASSURANCE: P. STANCOMBE DATE: 2025-03-14
	DRAWN: M. SALOMON DATE: 2025-03-14
PROJECT NUMBER 14054-0000	REG 1
DRAWING NUMBER R1-1053-1103	REV

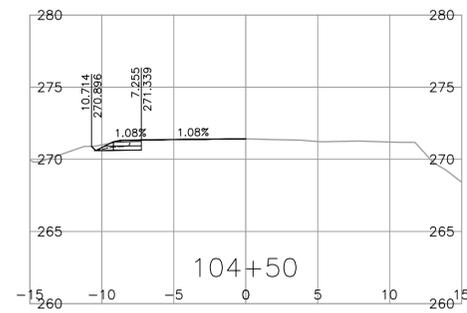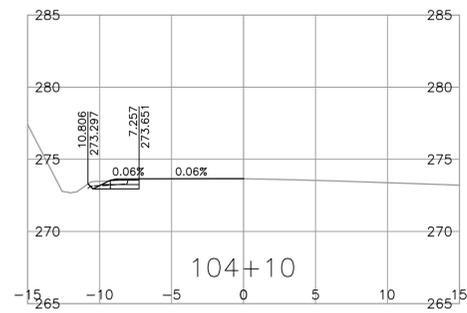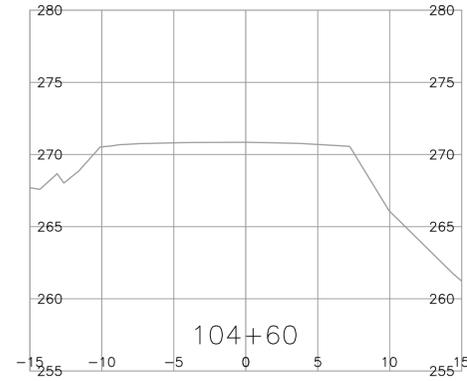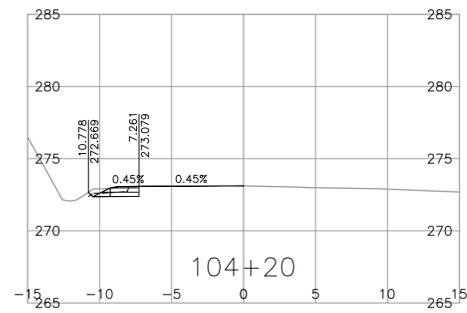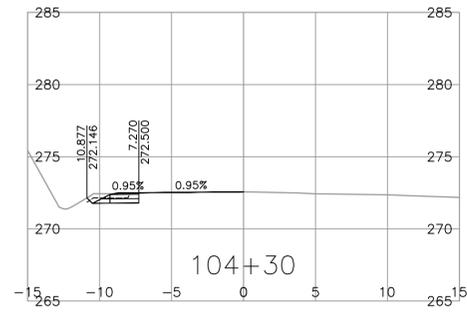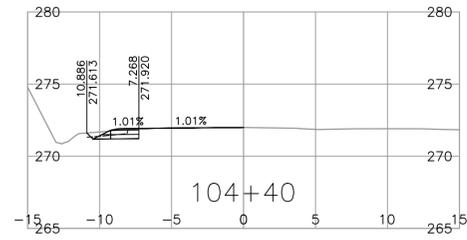

MINISTRY OF TRANSPORTATION AND TRANSIT  
SOUTH COAST REGION  
HIGHWAY DESIGN AND GEOMATICS ENGINEERING



SCALE 0 2 1:250 12m  
CAD FILE NAME R1-1053-1101 TO 1103  
FILE NUMBER  
PLOT DATE 2025-03-14

REV	DATE	REVISIONS	NAME

**CROSS SECTIONS**  
HIGHWAY 1  
COOPER'S CORNER CULVERT No. 10567  
HIGHWAY 1 - L100

ASSOCIATED ENGINEERING (B.C.) LTD. PERMIT TO PRACTICE 1000163	DESIGNED <u>D. BRAGAGNINI</u> DATE <u>2025-03-14</u>
	QUALITY CONTROL <u>M. DU TOIT</u> DATE <u>2025-03-14</u>
	QUALITY ASSURANCE <u>P. STANCOMBE</u> DATE <u>2025-03-14</u>
	DRAWN <u>M. SALOMON</u> DATE <u>2025-03-14</u>
PROJECT NUMBER <b>14054-0000</b>	REG <b>1</b> DRAWING NUMBER <b>R1-1053-1104</b>