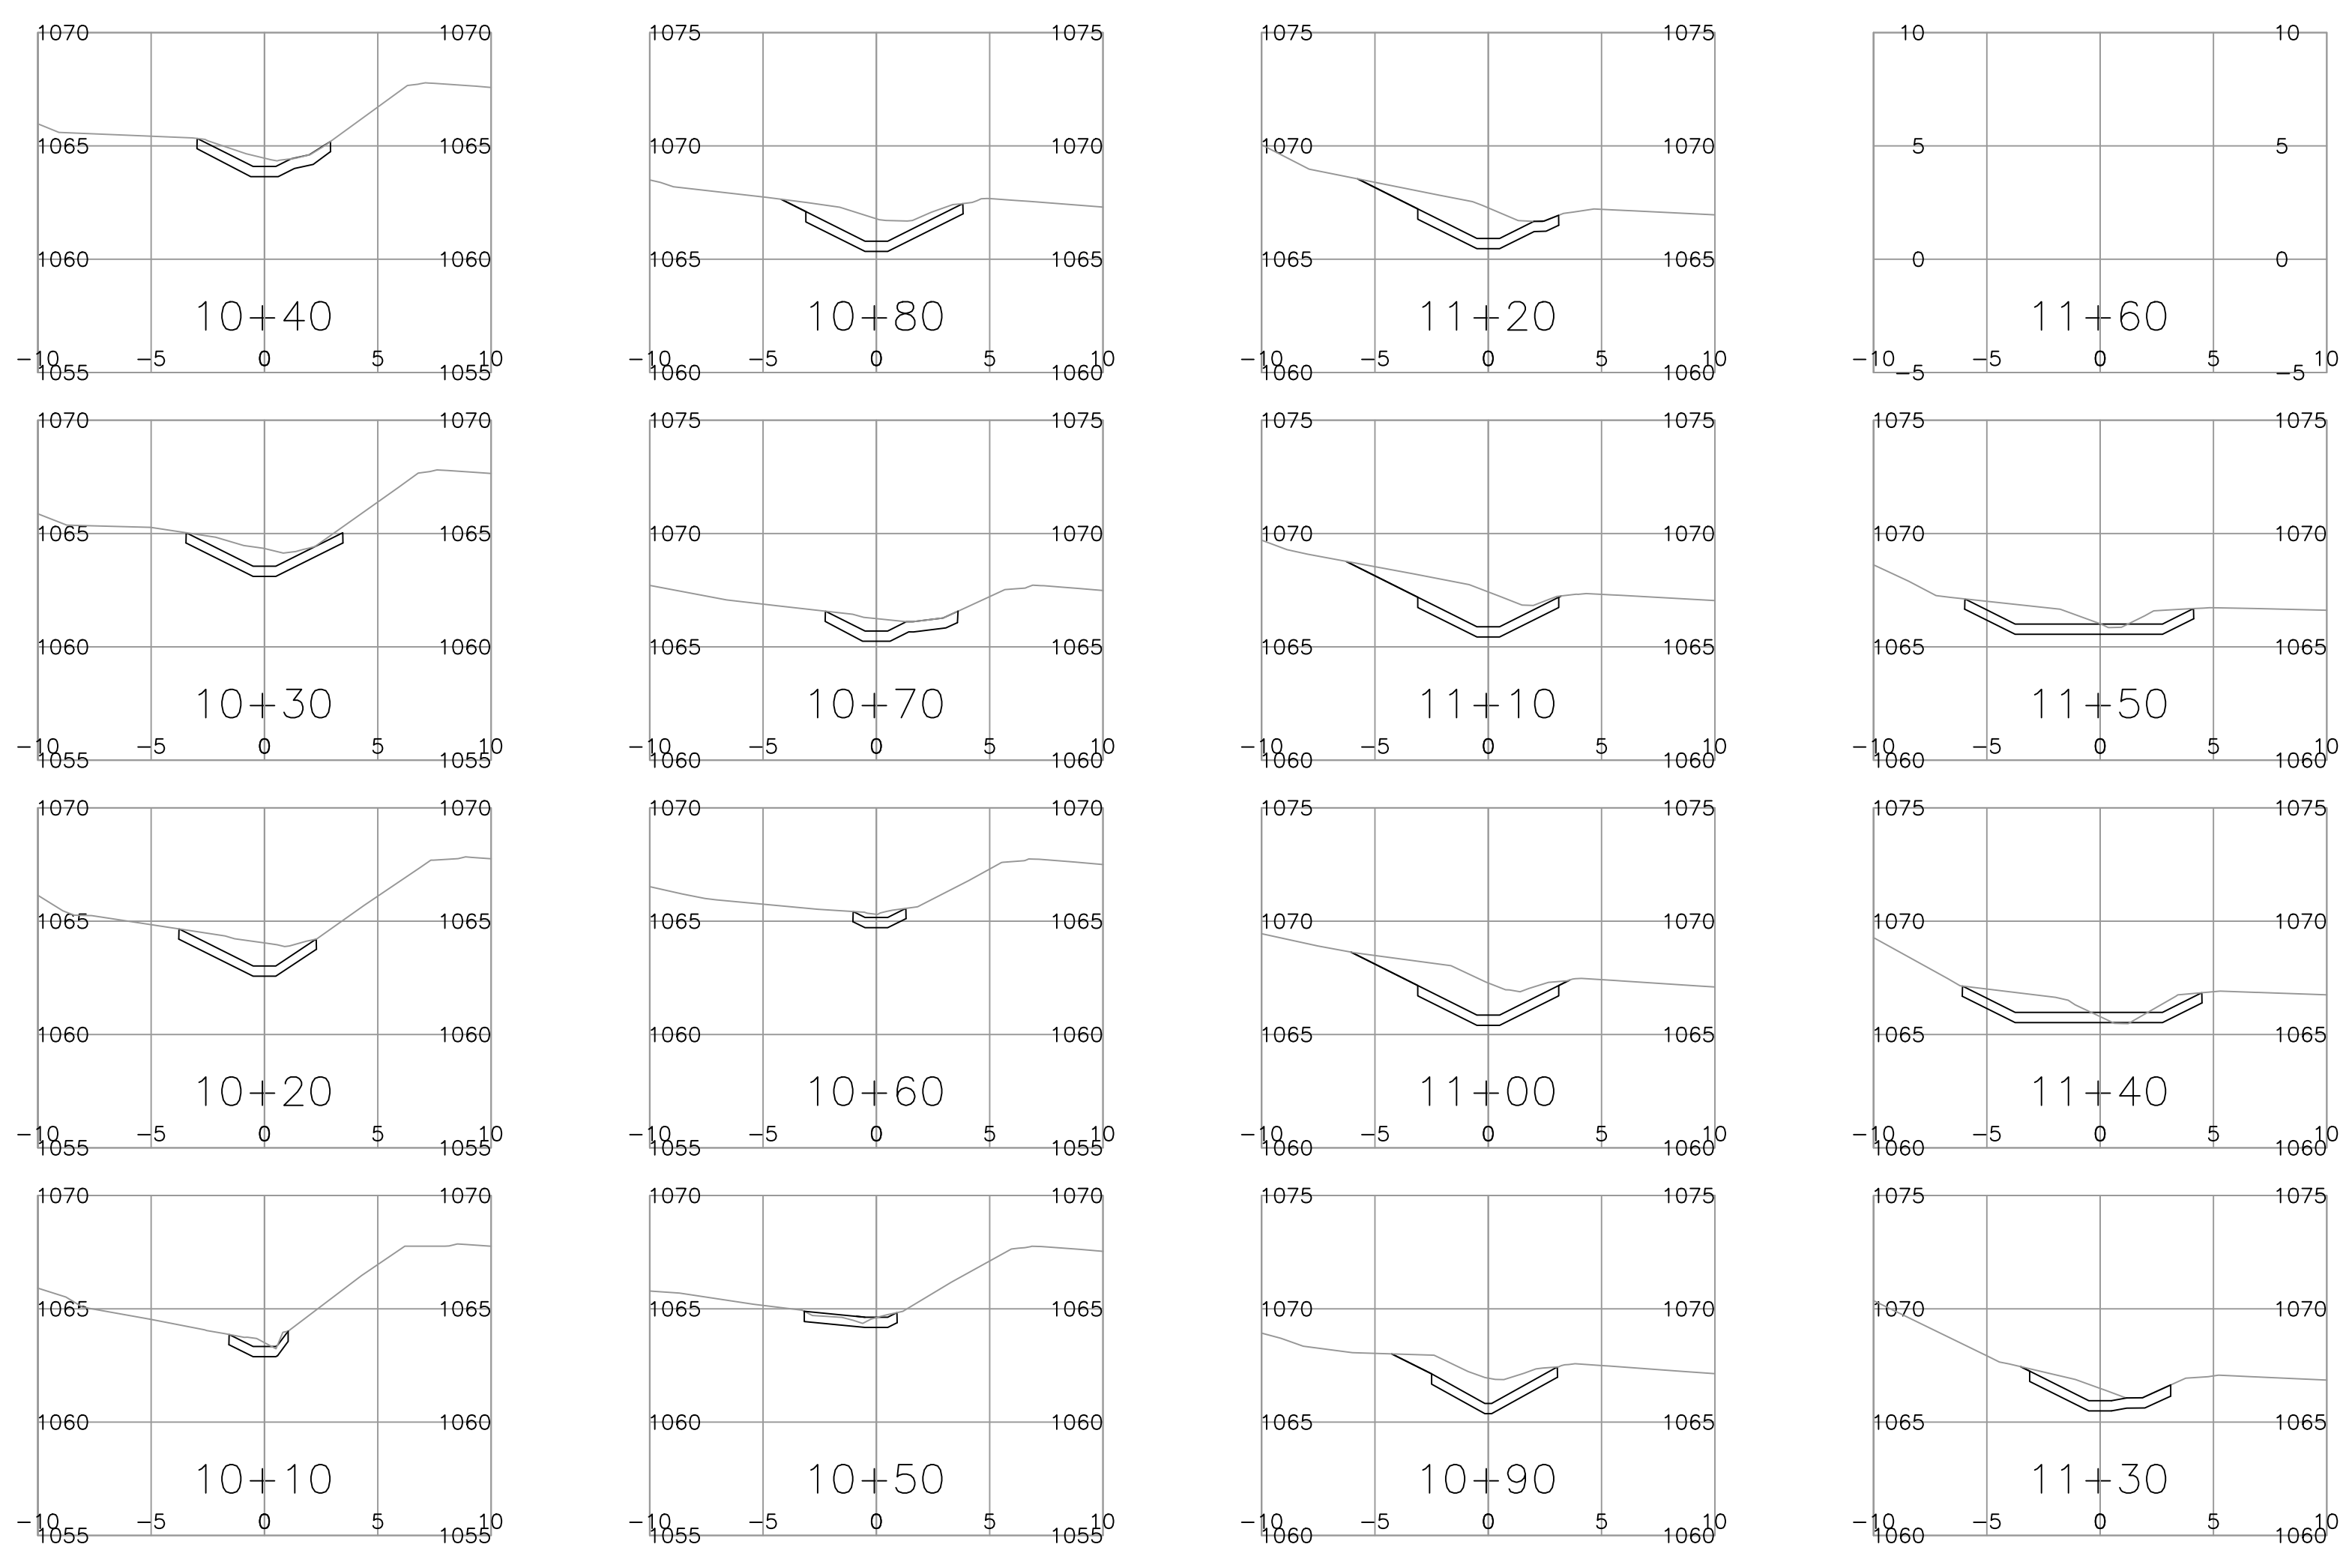


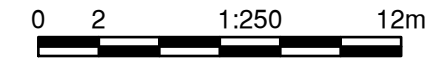


PLOT DATE: 2025/12/04 \\se.ca\data\working\van\2022-2470-00\civil\mode\Site6\MeTL\Working\_Drawings\DrawingProduction\1000\_DesignSections\R1-1132-1017 - copy.dwg



FOR INFORMATION ONLY

				<b>MINISTRY OF TRANSPORTATION AND TRANSIT</b> SOUTH COAST REGION HIGHWAY DESIGN AND GEOMATICS ENGINEERING	
SCALE 		CAD FILENAME <u>R1-1132-1017</u> FILE NUMBER _____ PLOT DATE <u>2025-12-04</u>		<b>SECTIONS</b> <b>HWY 3 REGION 1 FLOOD RECOVERY PROGRAM</b> <b>SCOTT'S CORNER - SITE 6</b> DITCH CROSS SECTIONS	
<table border="1"> <thead> <tr> <th>REV</th> <th>DATE</th> <th>REVISIONS</th> <th>NAME</th> </tr> </thead> <tbody> <tr><td> </td><td> </td><td> </td><td> </td></tr> <tr><td> </td><td> </td><td> </td><td> </td></tr> <tr><td> </td><td> </td><td> </td><td> </td></tr> <tr><td> </td><td> </td><td> </td><td> </td></tr> <tr><td> </td><td> </td><td> </td><td> </td></tr> <tr><td> </td><td> </td><td> </td><td> </td></tr> <tr><td> </td><td> </td><td> </td><td> </td></tr> <tr><td> </td><td> </td><td> </td><td> </td></tr> </tbody> </table>		REV	DATE	REVISIONS	NAME																																	MINISTRY EGBC PERMIT TO PRACTICE 1003429		<table border="1"> <tr> <td>DESIGNED</td> <td><u>J. HOLLAND</u></td> <td>DATE</td> <td><u>2025-08-15</u></td> </tr> <tr> <td>QUALITY CONTROL</td> <td><u>E. ANDJELIC</u></td> <td>DATE</td> <td><u>2025-08-15</u></td> </tr> <tr> <td>QUALITY ASSURANCE</td> <td><u>M. MACLATCHY</u></td> <td>DATE</td> <td><u>2025-08-15</u></td> </tr> <tr> <td></td> <td><u>P. STANCOMBE</u></td> <td>DATE</td> <td><u>2025-08-15</u></td> </tr> <tr> <td>DRAWN</td> <td><u>K. KUNDERT</u></td> <td>DATE</td> <td><u>2025-08-15</u></td> </tr> <tr> <td>PROJECT NUMBER</td> <td><u>14073</u></td> <td>REG</td> <td><u>1</u></td> </tr> <tr> <td>DRAWING NUMBER</td> <td><u>R1-1133-1017</u></td> <td>REV</td> <td> </td> </tr> </table>		DESIGNED	<u>J. HOLLAND</u>	DATE	<u>2025-08-15</u>	QUALITY CONTROL	<u>E. ANDJELIC</u>	DATE	<u>2025-08-15</u>	QUALITY ASSURANCE	<u>M. MACLATCHY</u>	DATE	<u>2025-08-15</u>		<u>P. STANCOMBE</u>	DATE	<u>2025-08-15</u>	DRAWN	<u>K. KUNDERT</u>	DATE	<u>2025-08-15</u>	PROJECT NUMBER	<u>14073</u>	REG	<u>1</u>	DRAWING NUMBER	<u>R1-1133-1017</u>	REV	
REV	DATE	REVISIONS	NAME	
DESIGNED	<u>J. HOLLAND</u>	DATE	<u>2025-08-15</u>	
QUALITY CONTROL	<u>E. ANDJELIC</u>	DATE	<u>2025-08-15</u>	
QUALITY ASSURANCE	<u>M. MACLATCHY</u>	DATE	<u>2025-08-15</u>	
	<u>P. STANCOMBE</u>	DATE	<u>2025-08-15</u>	
DRAWN	<u>K. KUNDERT</u>	DATE	<u>2025-08-15</u>	
PROJECT NUMBER	<u>14073</u>	REG	<u>1</u>	
DRAWING NUMBER	<u>R1-1133-1017</u>	REV	