


ADMIRALS ROAD / PORTAGE ROAD

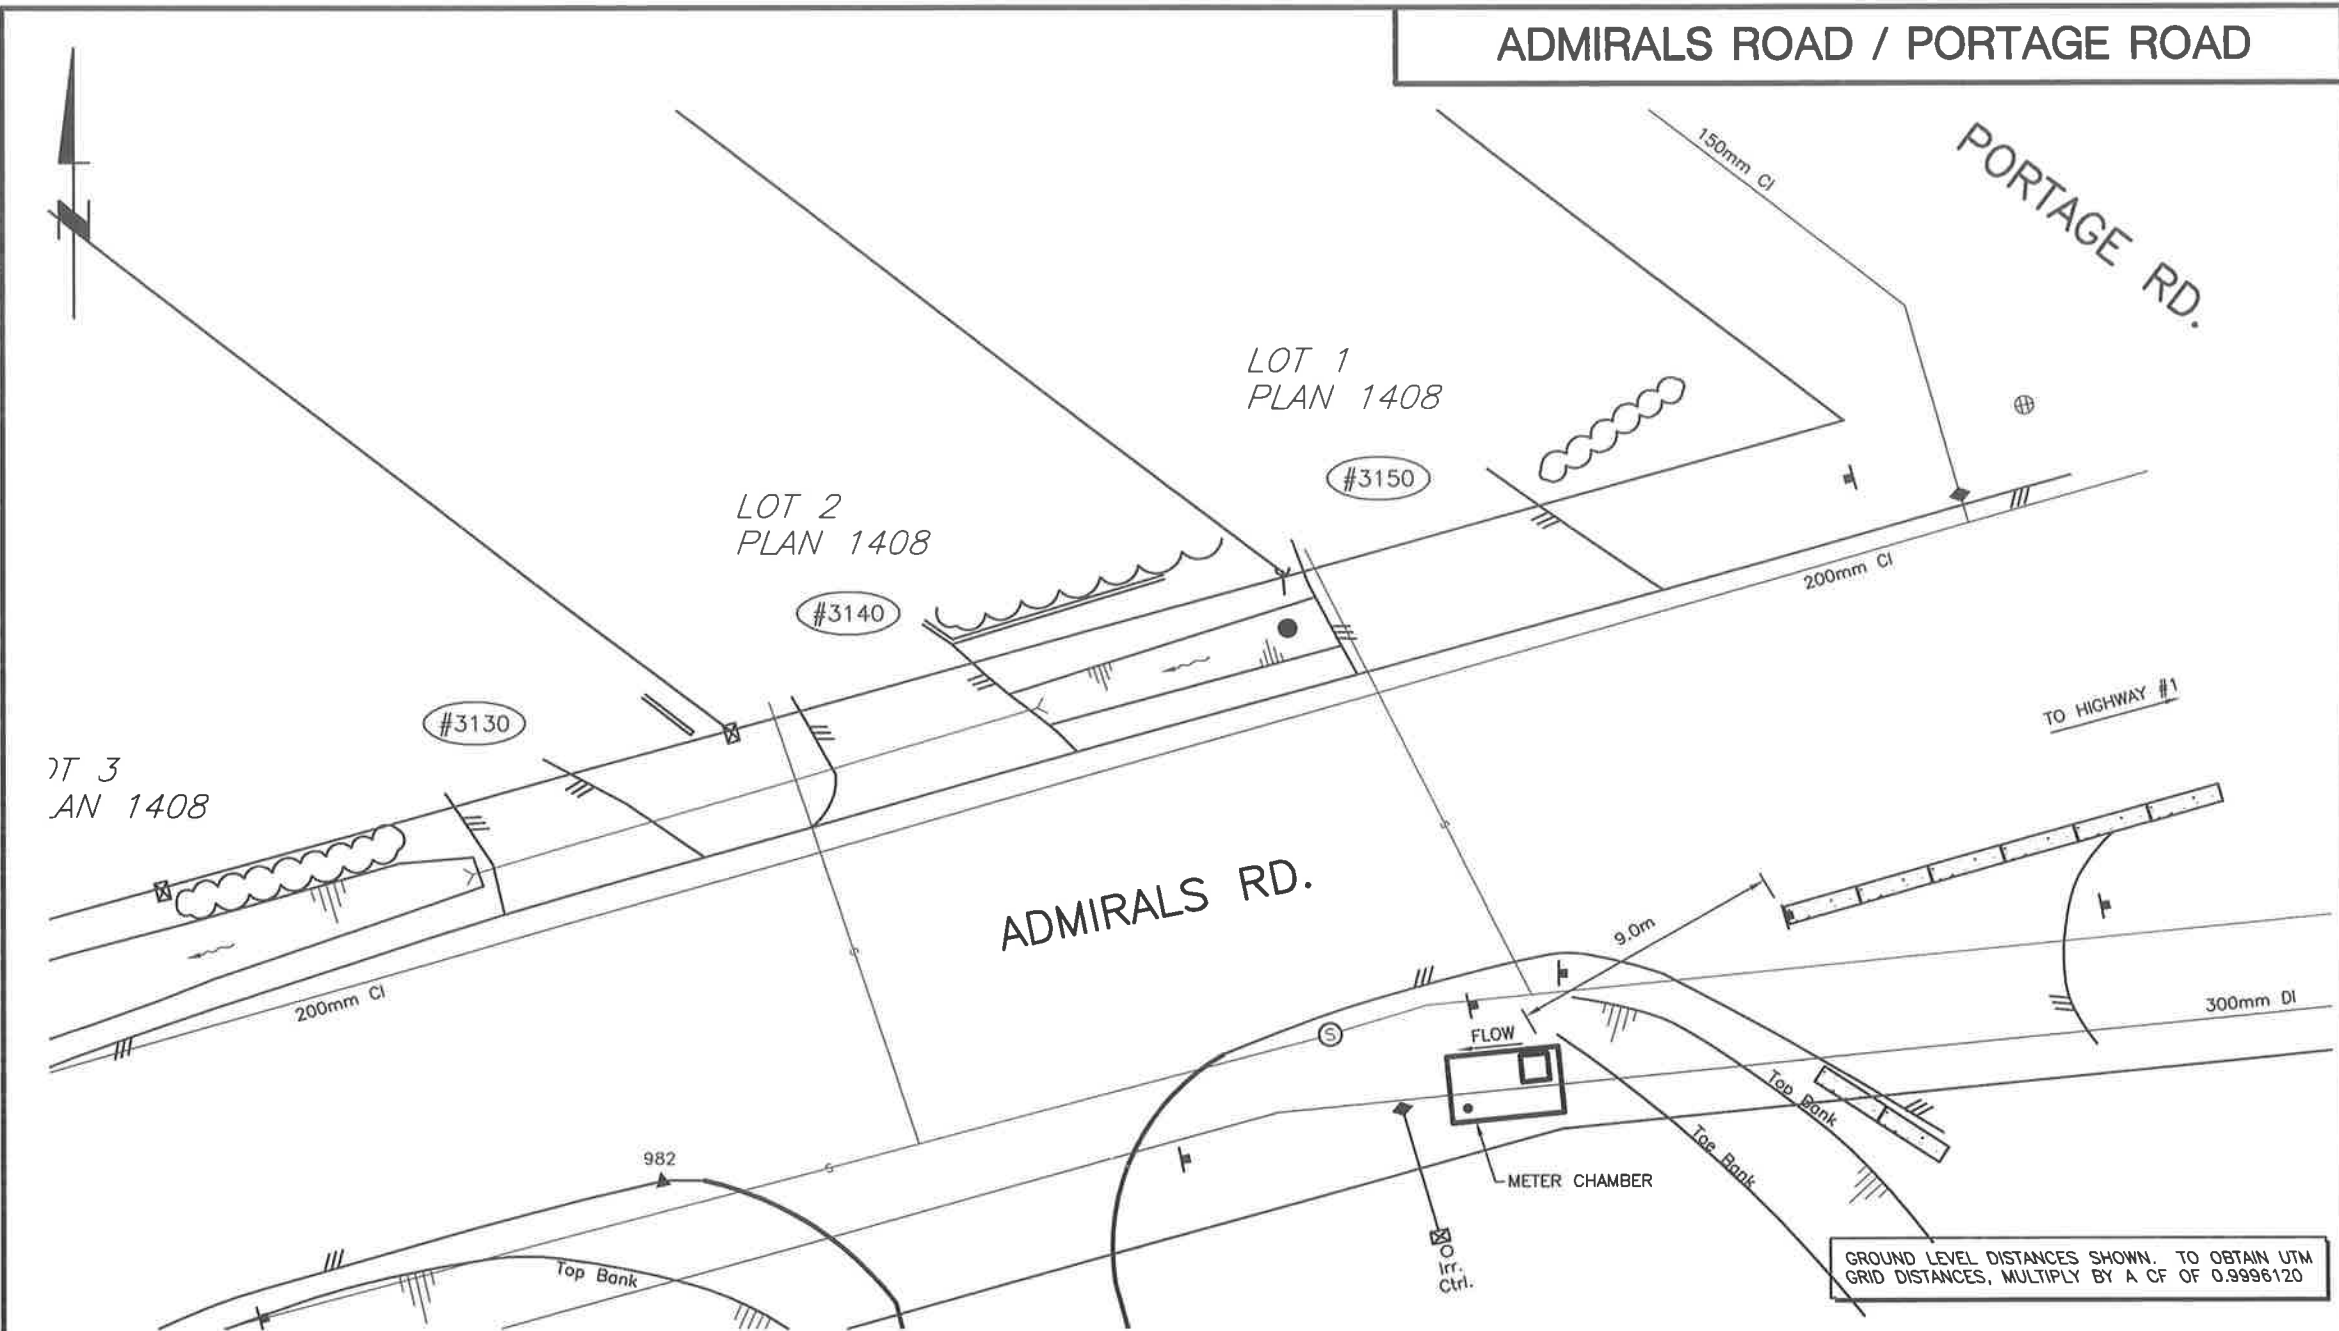

GROUND LEVEL DISTANCES SHOWN. TO OBTAIN UTM GRID DISTANCES, MULTIPLY BY A CF OF 0.9996120

◆	⊗	⊗	⊗	⊗	—W—	—H—	•	▲	⊗	DRAWN BY: GM	SCALE: 1:250 SHEET: N/A	
⊗	⊗	○	⊗	—T—	—G—	▪	⊗	⊗	FILE: 3810			
●	⊔	⊗	⊗	—S—	///	⋯	●	⊗	GABS			
⊗	⊗	⊗	⊗	—D—	(X)	////	⊗	⊗	DATE: MAR 02			

(#) - DIRECTION TO OPEN

ALL UNDERGROUND UTILITY LOCATIONS ARE APPROXIMATE.