
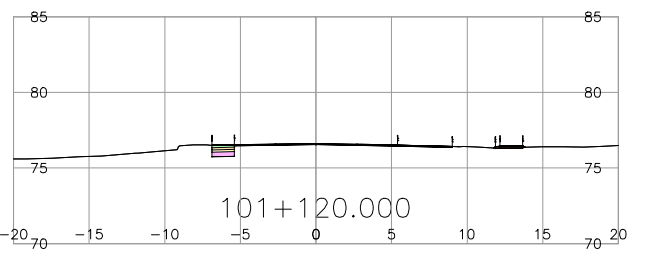
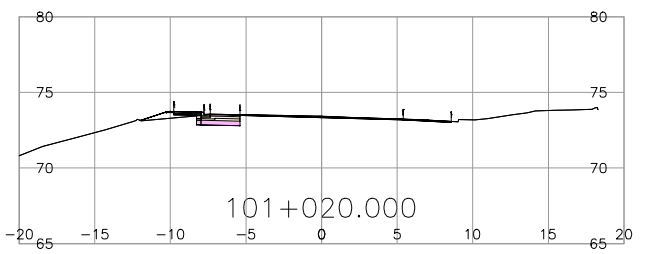
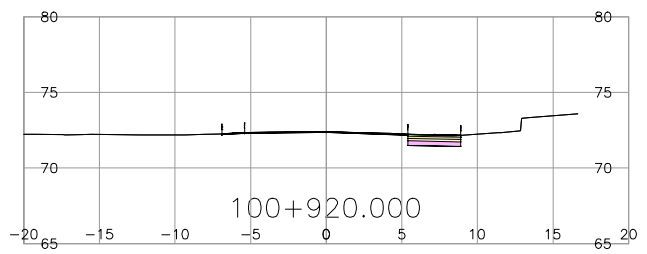
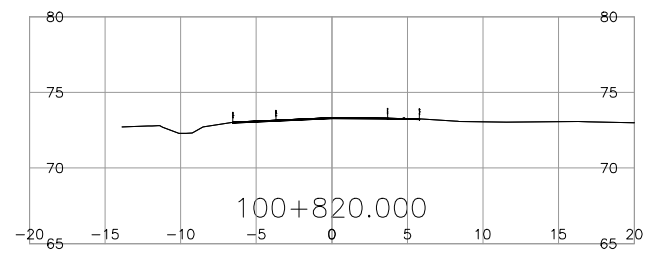
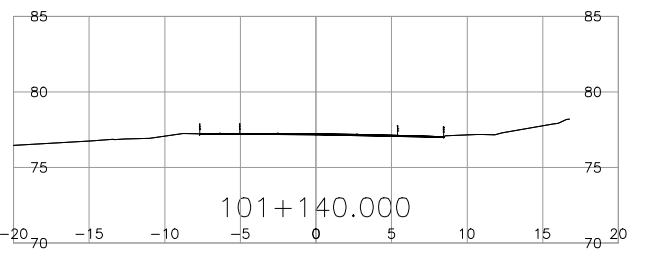
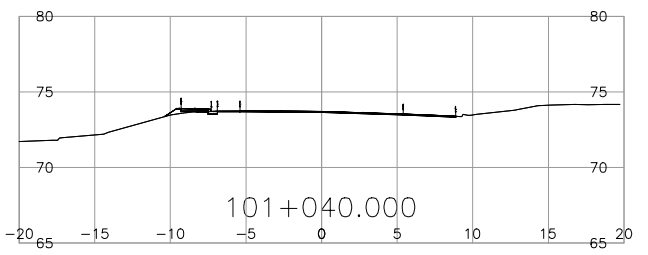
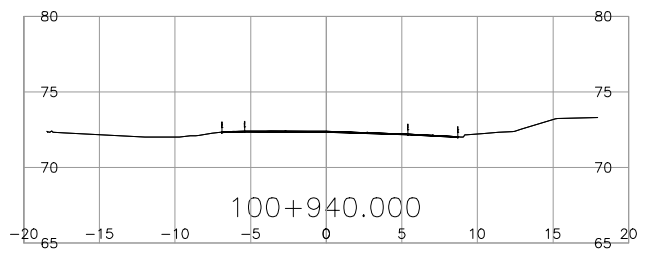
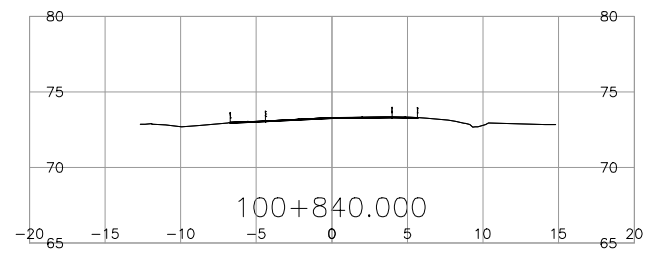
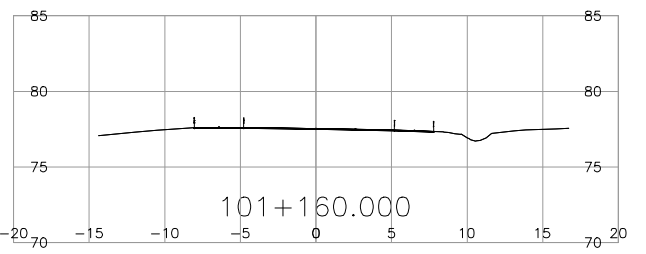
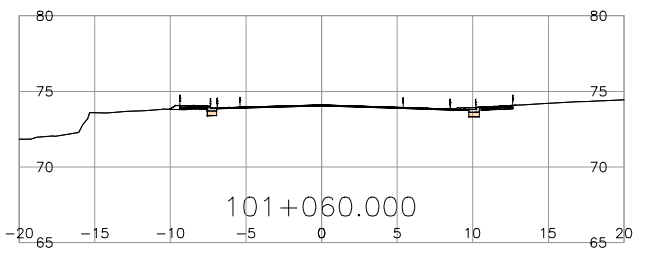
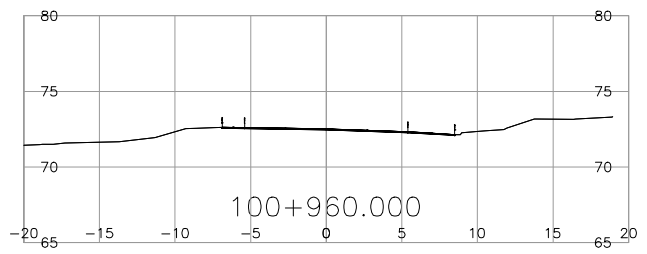
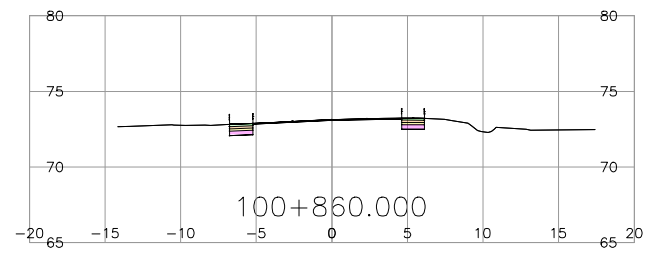
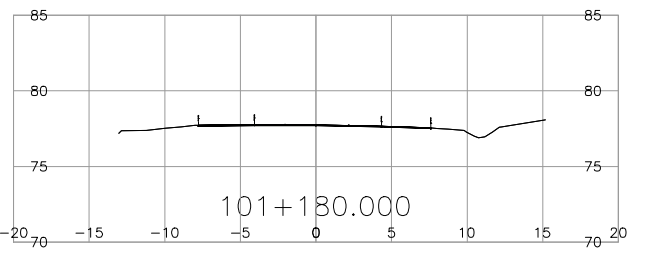
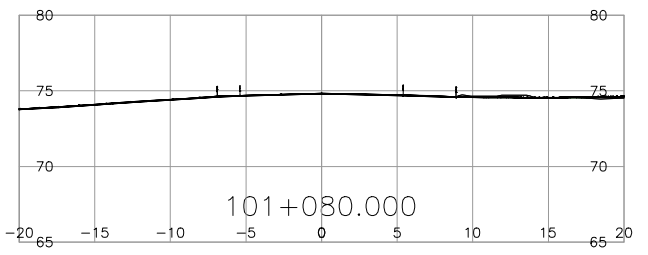
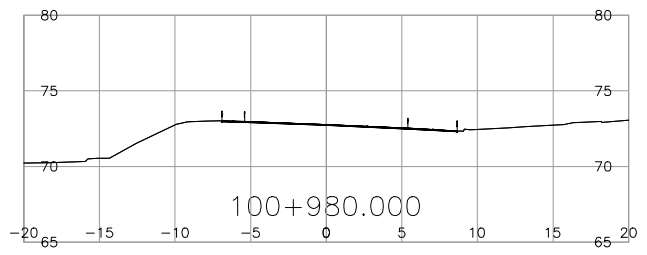
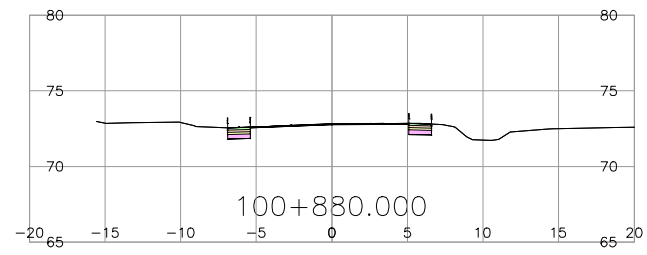
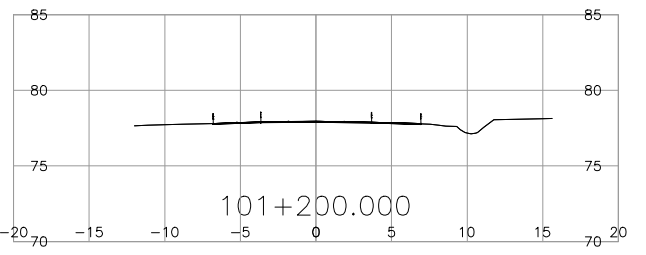
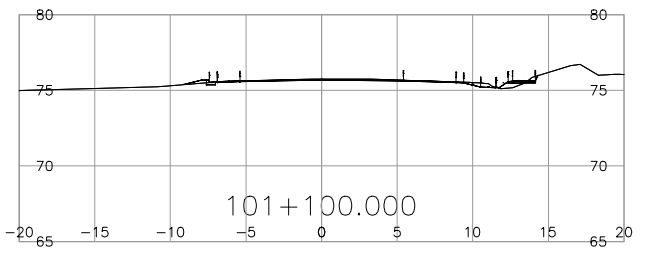
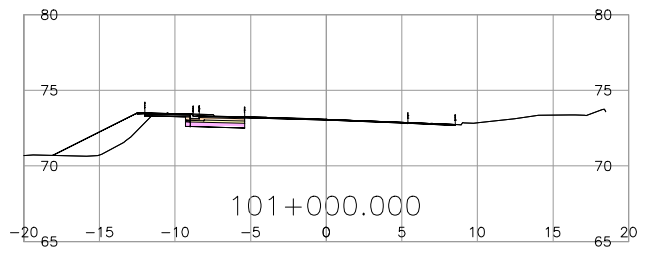


P:\2018225300_Hwy14_Jacklin_Rd\Working_Dwgs\100_Civil\McTJ_Working_Drawings\Drawing\Production\1000_Design\Sections\R1-907-1001_2018\1011 11:01 am.dwg

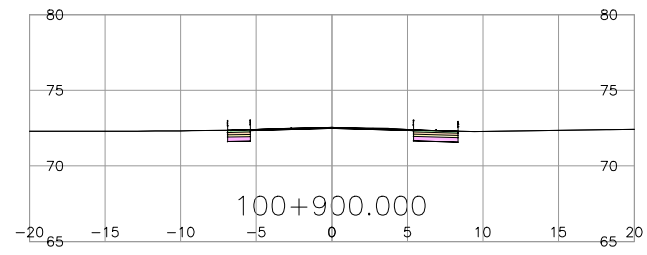

<p>SCALE 0 2 1:250 12m</p>		<p>CAD FILENAME R1-907-1001 PLOT DATE 2018-10-10</p>	
<p>DESIGNED M. DU TOIT DATE 2018-10-10 QUALITY CONTROL P. STANCOMBE DATE 2018-10-10 QUALITY ASSURANCE R. GRATZ DATE 2018-10-10 DRAWN H. YIN DATE 2018-10-10</p>		<p>MINISTRY OF TRANSPORTATION AND INFRASTRUCTURE SOUTH COAST REGION HIGHWAY ENGINEERING AND GEOMATICS</p>	
<p>REV DATE REVISIONS NAME</p>		<p>CROSS SECTIONS HIGHWAY 14 - JACKLIN ROAD EASTBOUND QUEUE JUMPER LANE HIGHWAY 14 / SOOKE ROAD - 100 LINE STA. 100+814.000 TO STA. 101+219.379</p>	
<p>SENIOR DESIGNER PATRICK STANCOMBE, P. ENG.</p>		<p>DATE 2018-10-10</p>	
<p>FILE NUMBER 870CS0952</p>	<p>PROJECT NUMBER 16751-0001</p>	<p>REG 1</p>	<p>DRAWING NUMBER R1-907-1001</p>