
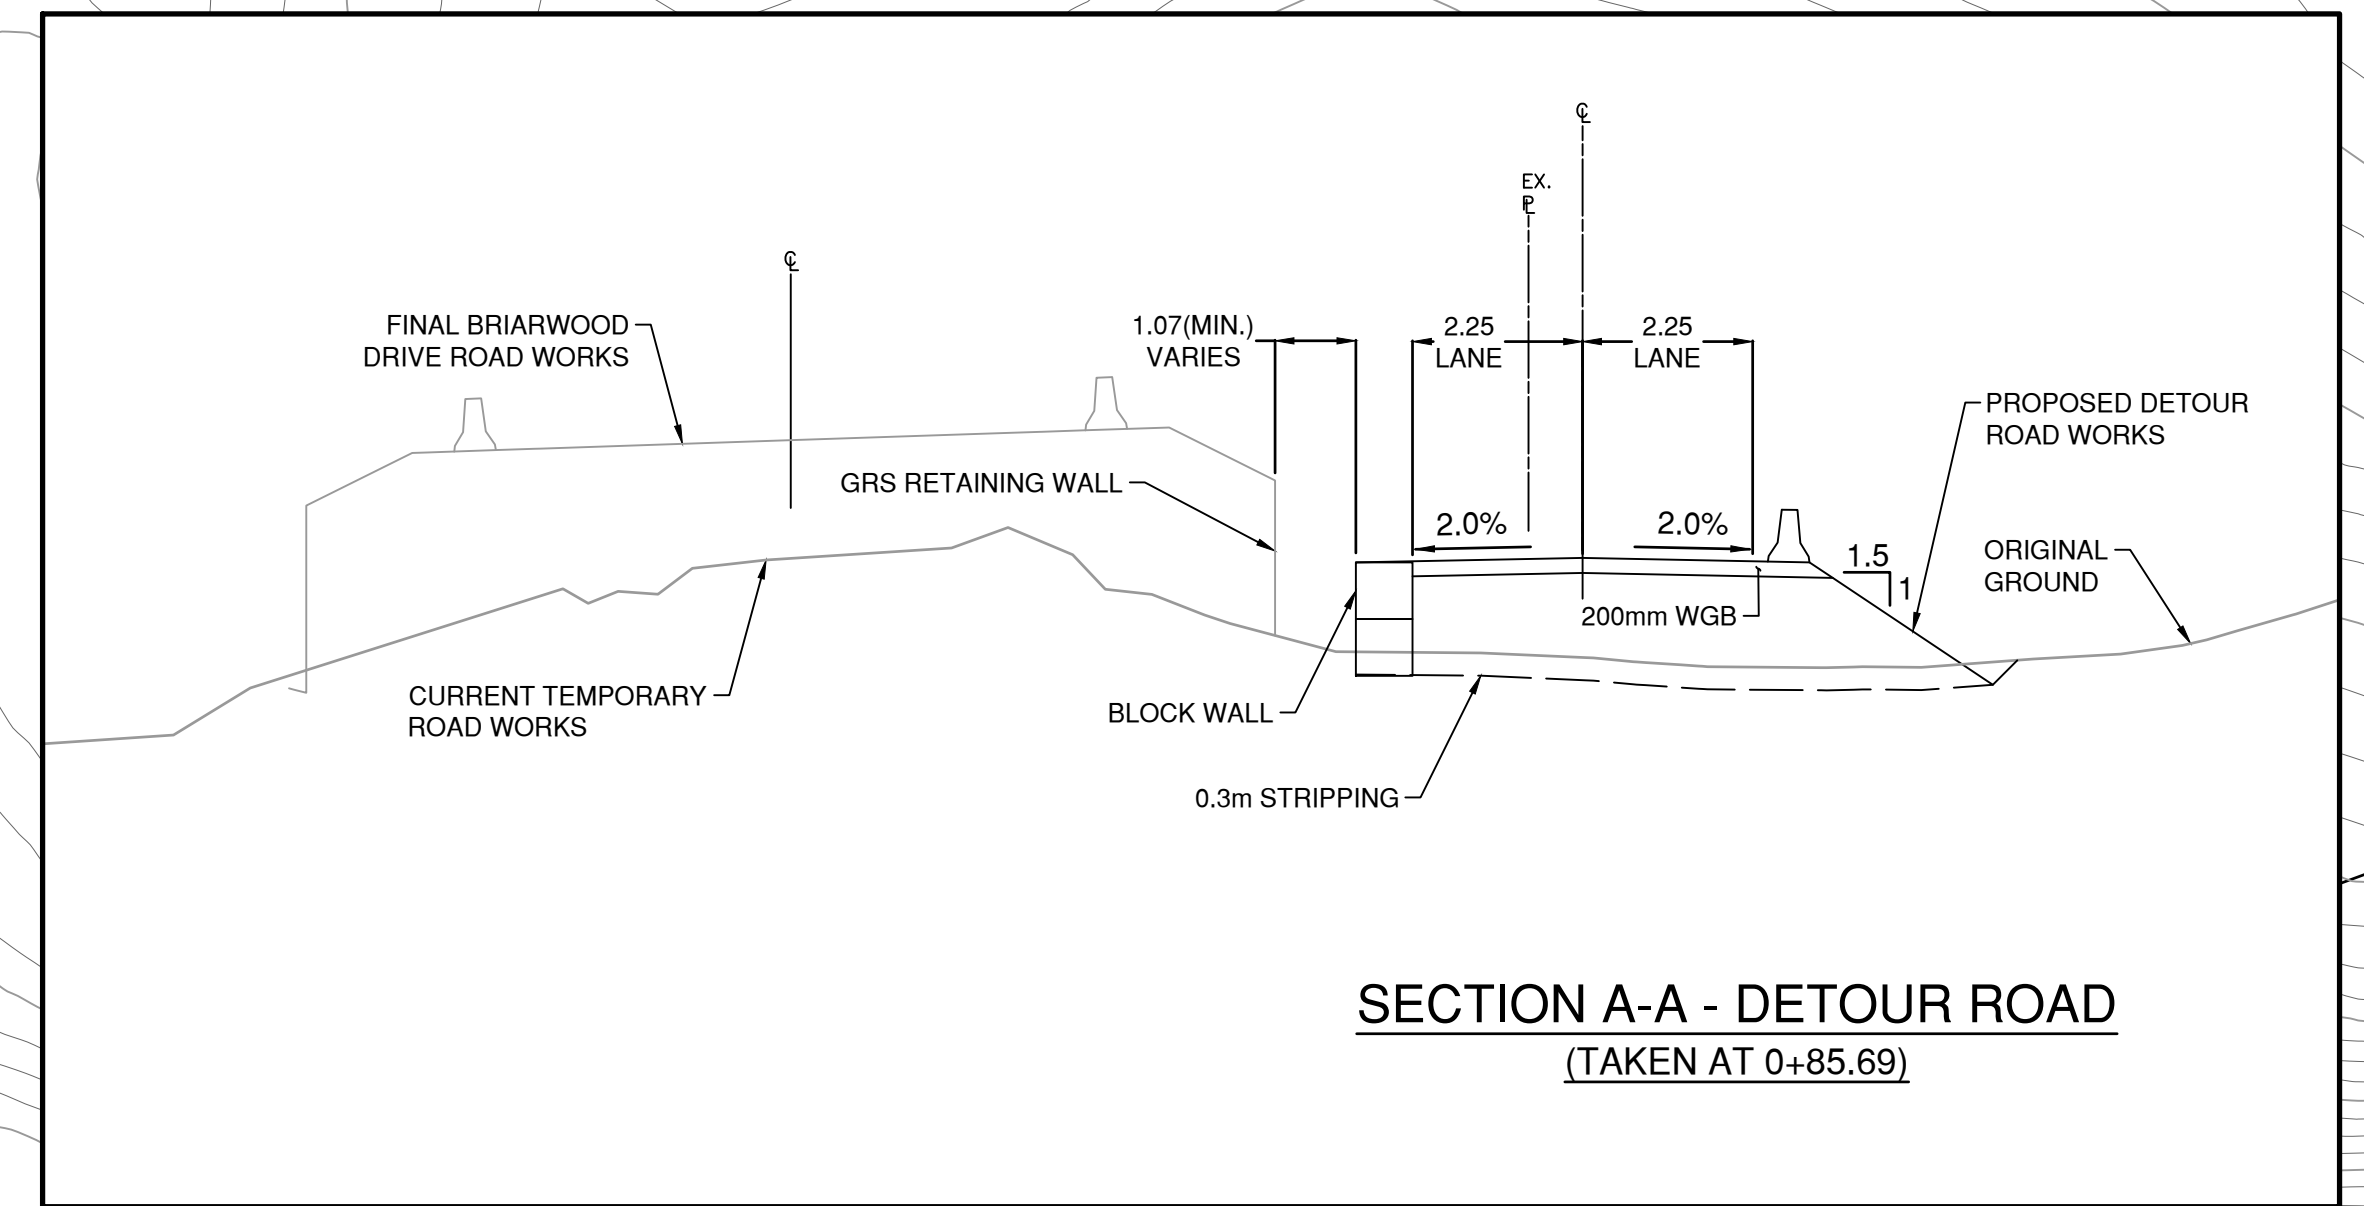


PLOT DATE: 2023/05/04 \\corp.plw\an.net\caldata\CAK\W\500\Projects\2020\20M\01141-06 - Briarwood Drive\3_Tech\3_Cadd\B\CM\TI_Structure\Drawing\Production\100_Plans\R1-1071-901A2 - Detour.dwg

PLAN EPP78769 (ESMT)

LOT F
PID 031-649-432
PLAN EPP115061

SEC 1, RG 7 SHAWNIGAN DISTRICT

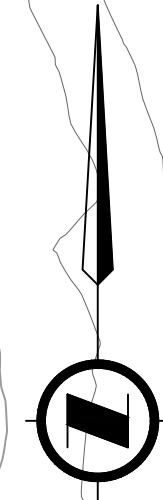

SECTION A-A - DETOUR ROAD
(TAKEN AT 0+85.69)

LOT A
PID 031-649-386
EPP115061

APPROXIMATE
DETOUR TOES

PROPOSED 4.5m
WIDE DETOUR

PROPOSED TEMPORARY
RETAINING WALLS

PROPOSED TEMPORARY
RETAINING WALLS

PROPOSED PERMANENT
BRIARWOOD ALIGNMENT

REM LOT 1
PID 003-446-913
PLAN VIP21674

PARK
PLAN VIP22884

LOT 33
PID 003-185-206
PLAN VIP22884



SCALE 0 2 1:250 12m

CAD FILENAME: R1-1071-901A2 - DETOUR
PLOT DATE: 5/4/2023



MINISTRY OF TRANSPORTATION
AND INFRASTRUCTURE
VANCOUVER ISLAND DISTRICT
HIGHWAY ENGINEERING AND GEOMATICS



DETOUR PLAN

BRIARWOOD BRIDGE

STA. 10+00.00 TO 11+91.07


REV	DATE	REVISIONS	NAME
A	3/13/2023	ISSUED FOR REVIEW	AK

DESIGNED: M.SUNDERLAND DATE: 2023-03-10
 QUALITY CONTROL: DATE: _____
 QUALITY ASSURANCE: DATE: _____
 DRAWN: M.SUNDERLAND DATE: 2023-03-10

SENIOR DESIGNER: _____
 DATE: YYYY-MM-DD

FILE NUMBER	PROJECT NUMBER	REG	DRAWING NUMBER	REV
20M-01141-06	18003-2023	1	R1-1071-901A2	A

PLOT DATE: 2023/05/04 \\corp.plbwan.net\caldata\CAK\W\500\Projects\2020\20M\01141-06 - Briarwood Drive\3_Tech\3_Cad\B\CM\TI Structures\Drawing\Production\200_Profiles\R1-1071-201.dwg

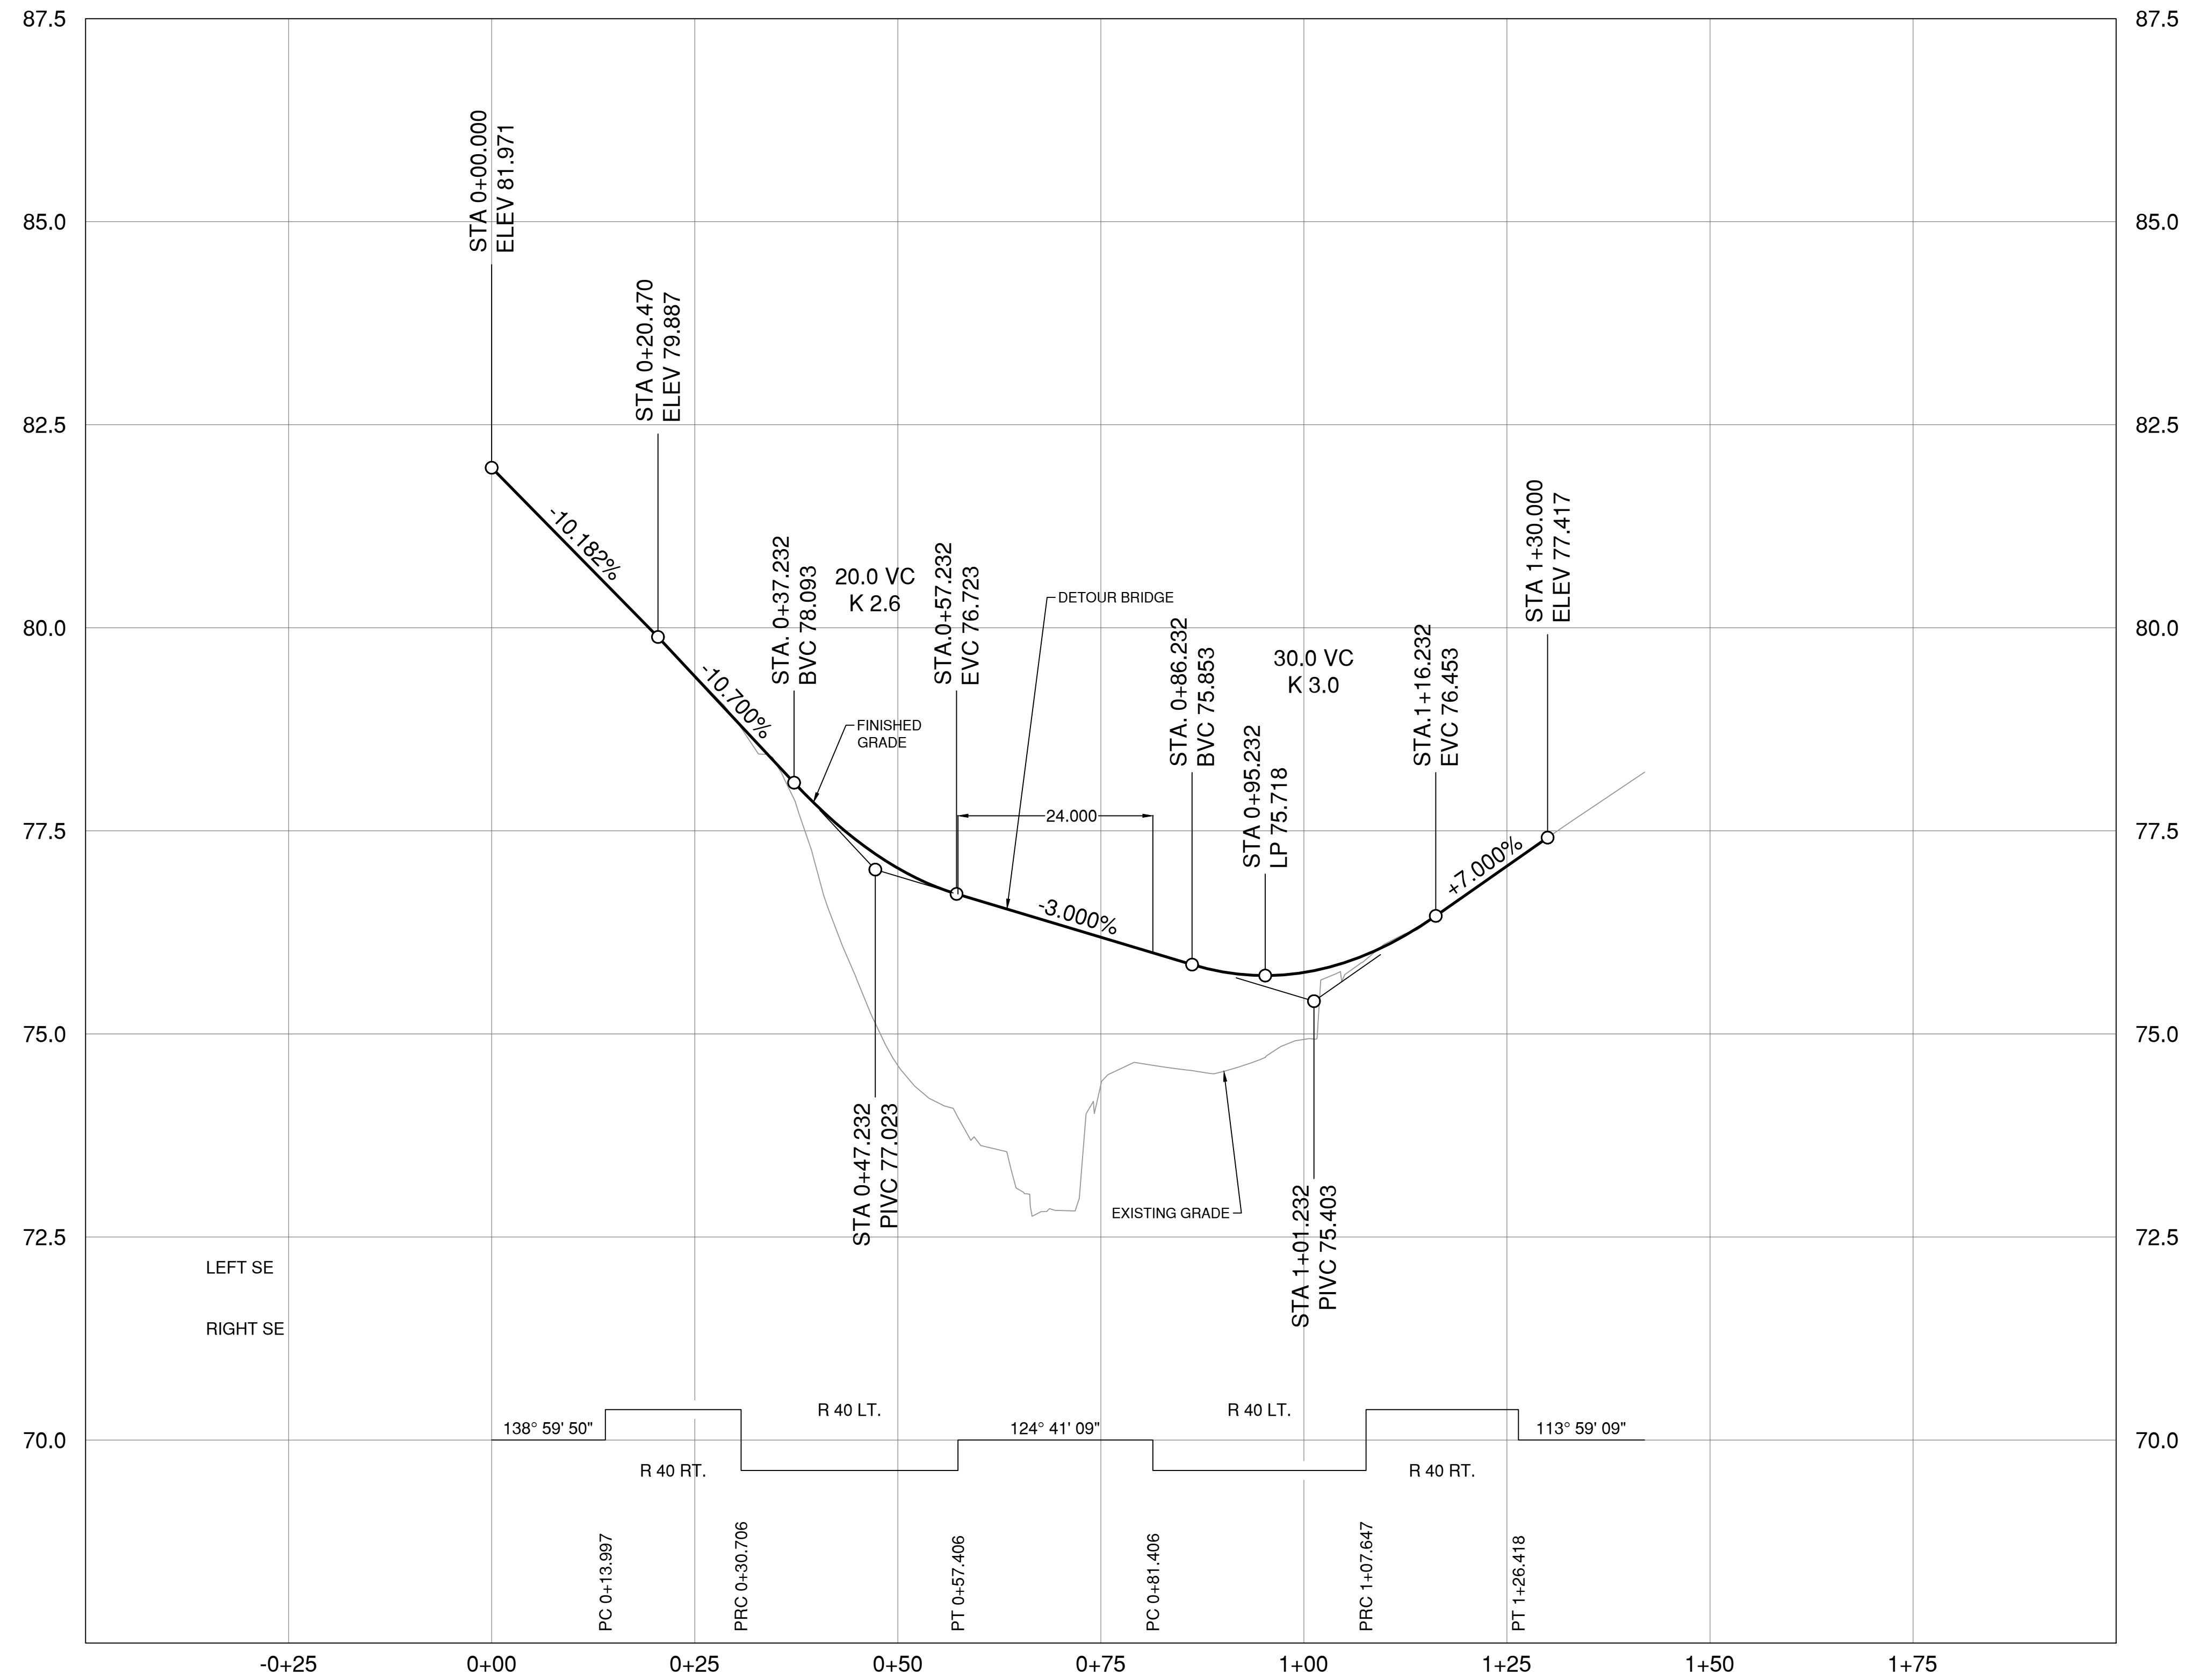

DESIGN SPEED 20km/h



SCALE 0 5 1:500 25m

CAD FILENAME R1-1071-201
PLOT DATE 5/4/2023

REV	DATE	REVISIONS	NAME
A	2022/11/18	ISSUED FOR 50% SUBMISSION	AK.
B	2022/12/19	REVISED BRIDGE DECK ELEVATION AND SIDE SLOPES	AK.
C	2023/01/19	ISSUED FOR 90% SUBMISSION	AK.
D	2023/02/16	ISSUED FOR 100% SUBMISSION	AK.




















BRITISH COLUMBIA
MINISTRY OF TRANSPORTATION AND INFRASTRUCTURE
VANCOUVER ISLAND DISTRICT
HIGHWAY ENGINEERING AND GEOMATICS


DESIGNED A. KINDRAT DATE 2023-02-16
QUALITY CONTROL M. AZMY DATE 2023-02-16
QUALITY ASSURANCE J. BAINS DATE 2023-02-16
DRAWN M. SUNDERLAND DATE 2023-02-16

SENIOR DESIGNER _____
DATE 2023-02-16

DETOUR - PROFILE				
BRIARWOOD BRIDGE NO. 10427				
STA. 10+000.000 TO 20+000.000				
FILE NUMBER	PROJECT NUMBER	REG	DRAWING NUMBER	REV
20M-01141-06	18003-2023	1	R1-1071-902A2	D

PLOT DATE: 2023/05/04 \\corp.pbwan.net\ca_data\AKW1500\Projects\2020\20M-01141-06 - Briarwood Drive\3_TEC\3_Cadd\BCMeTI
Structure\Drawing\Production\1000_DesignSections\RT-1071-903A2 -Detour.dwg

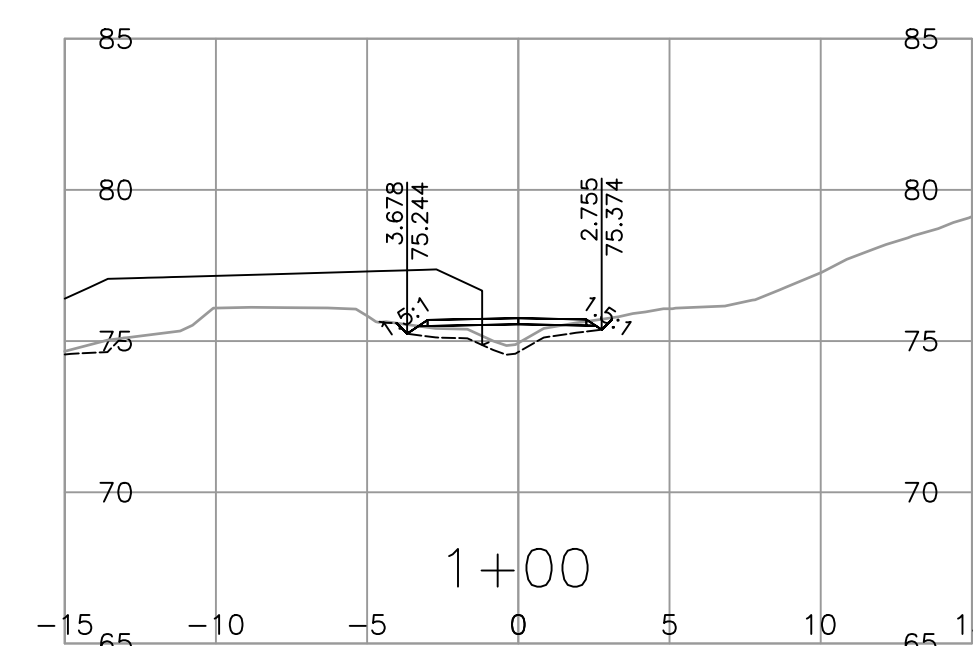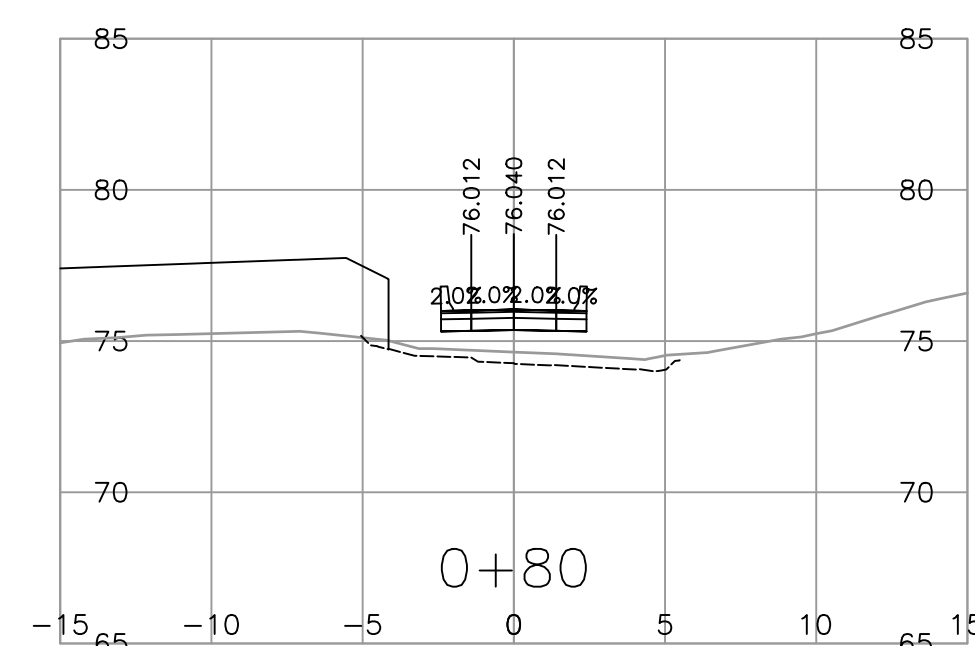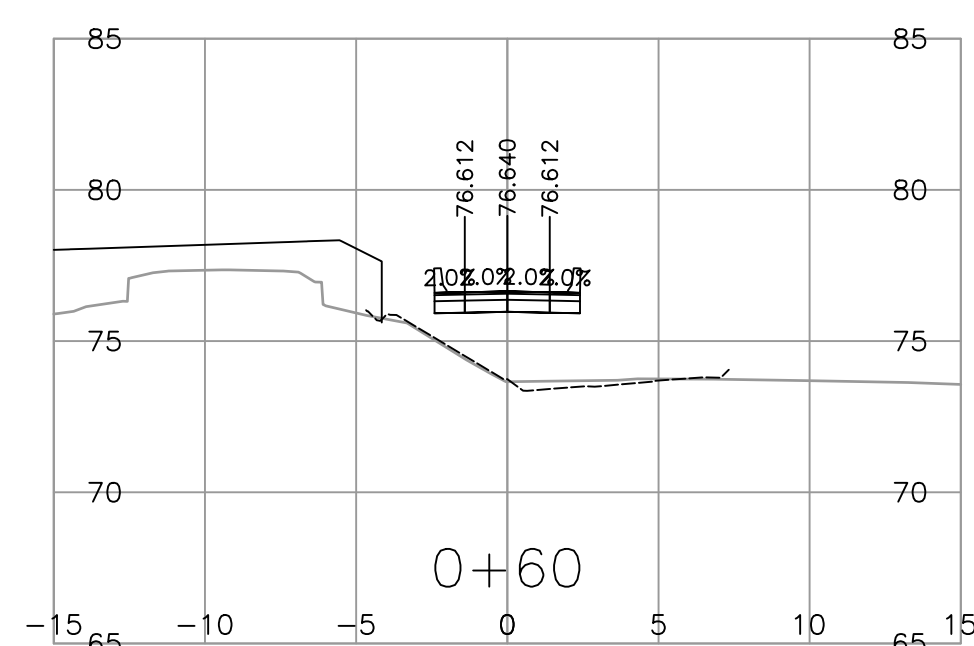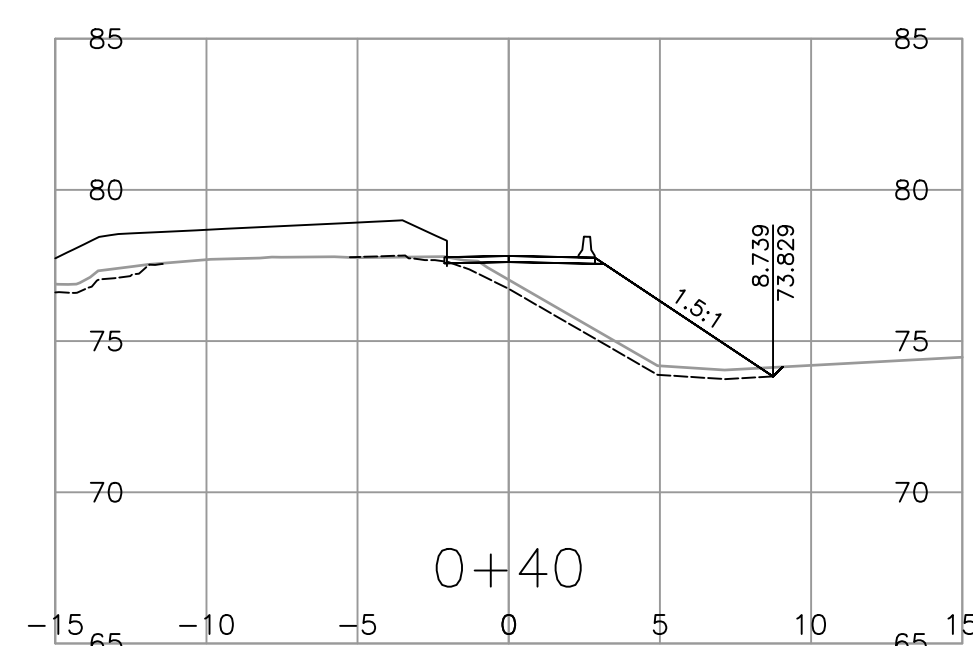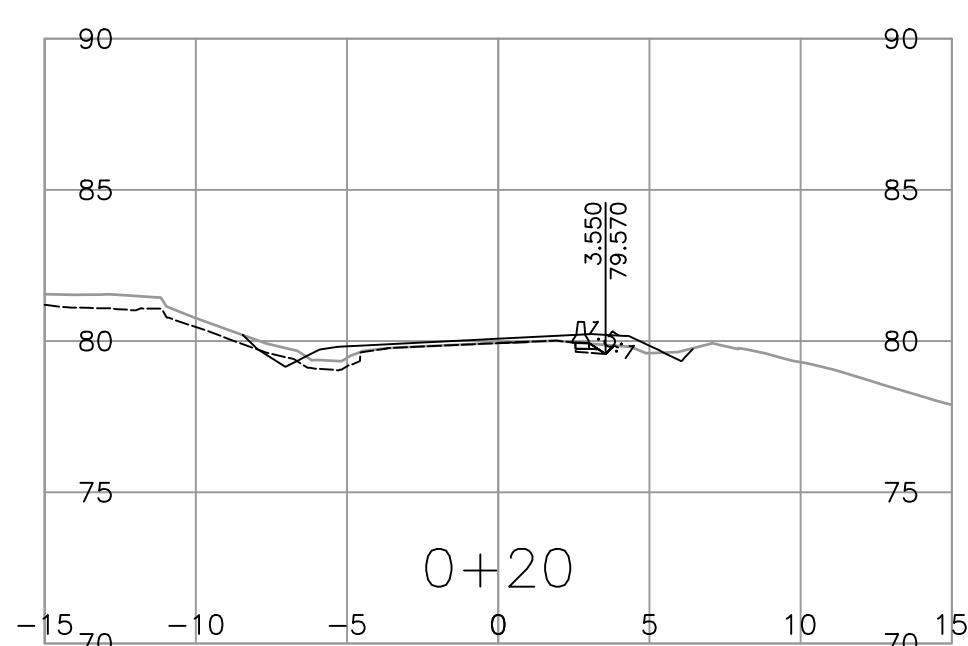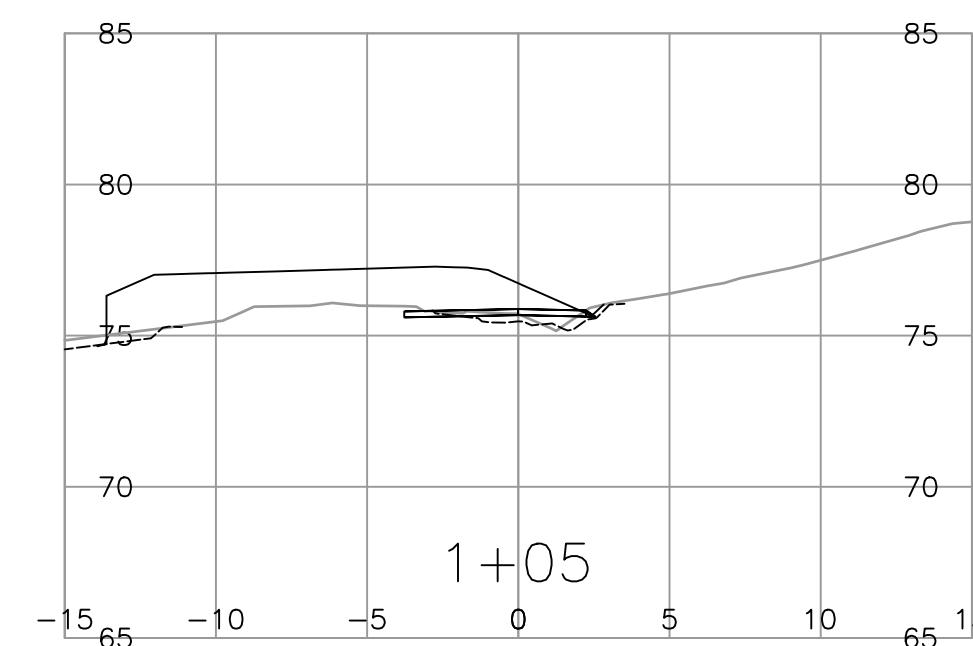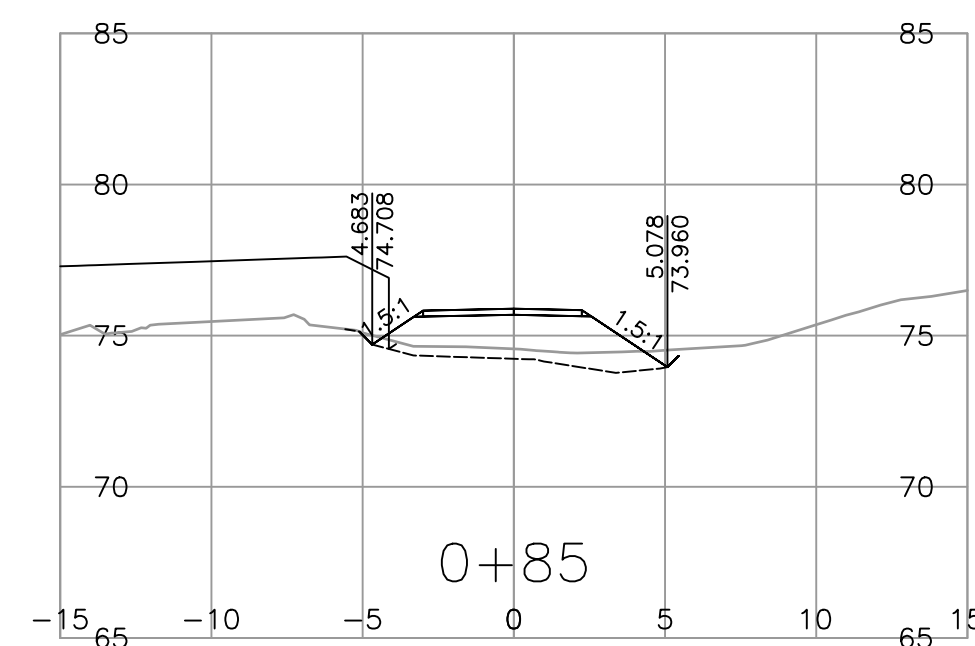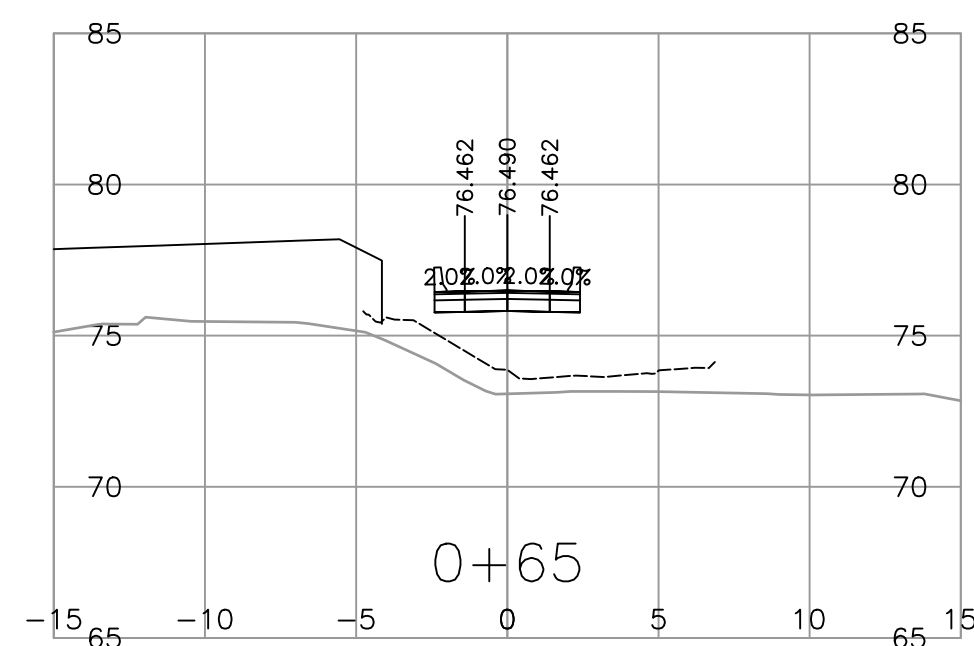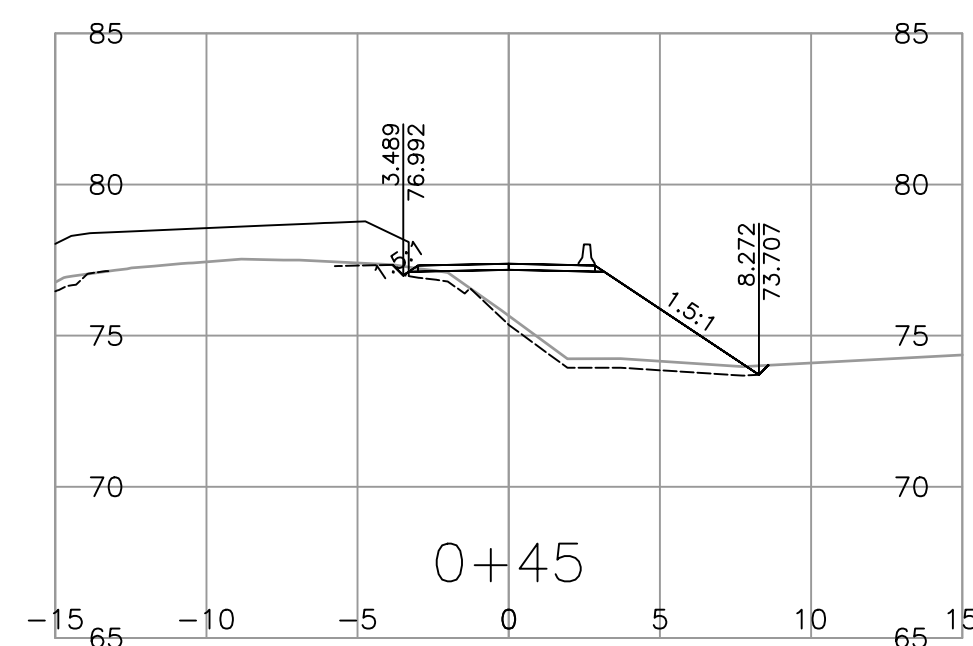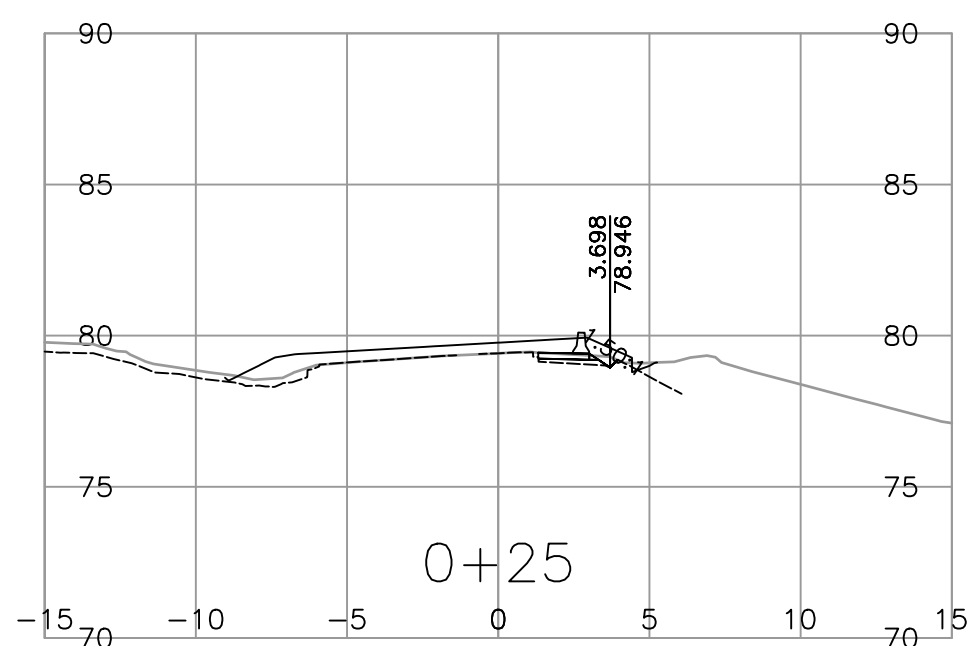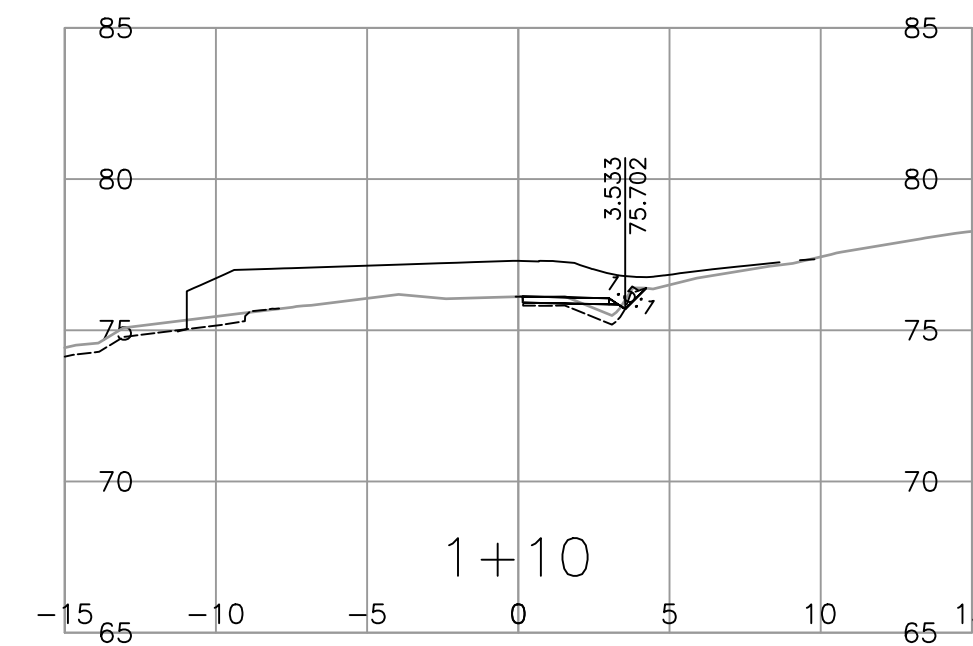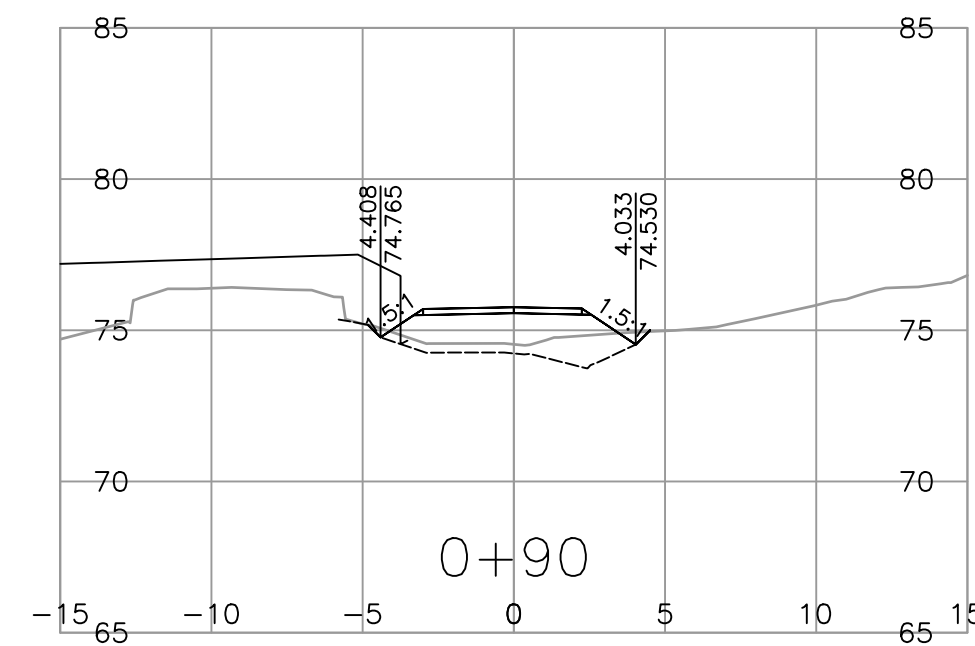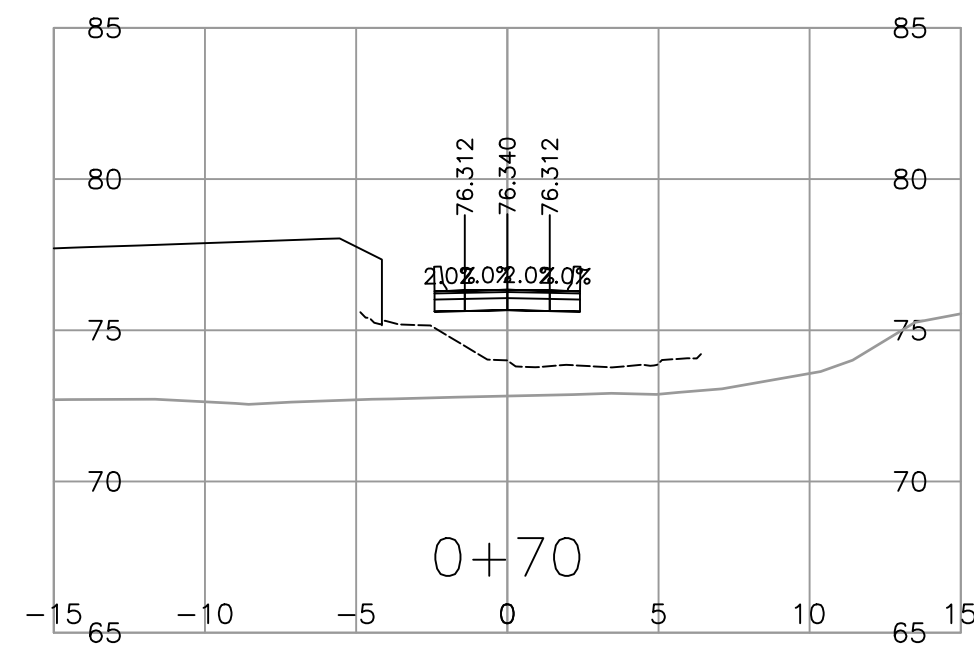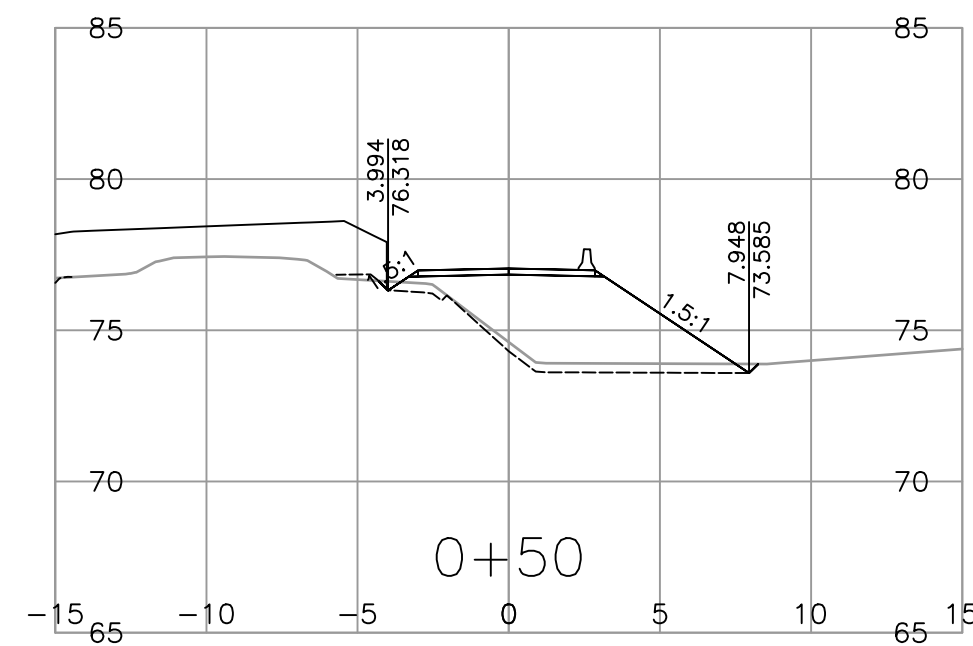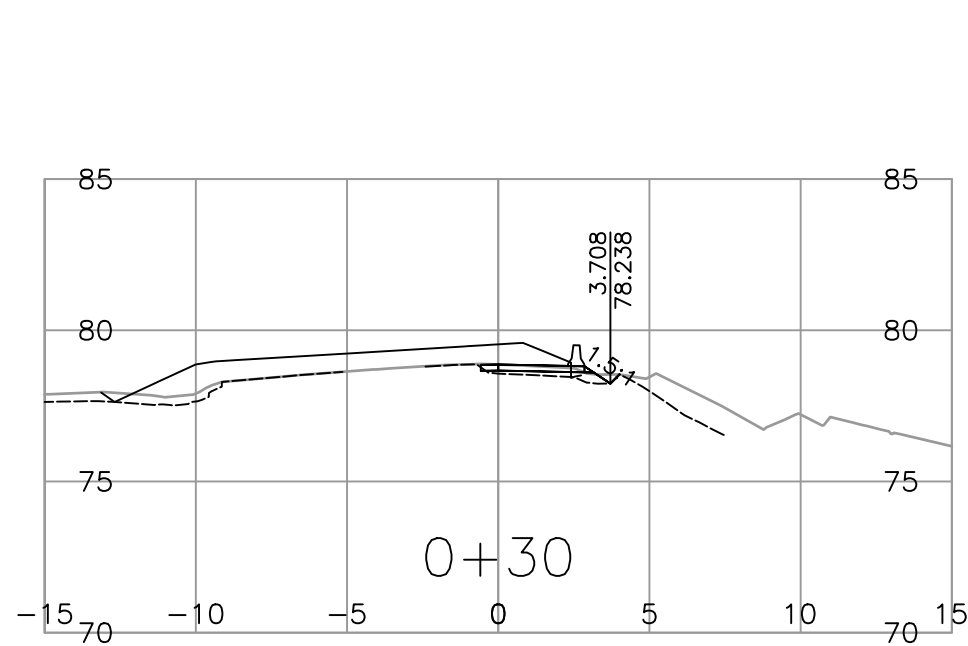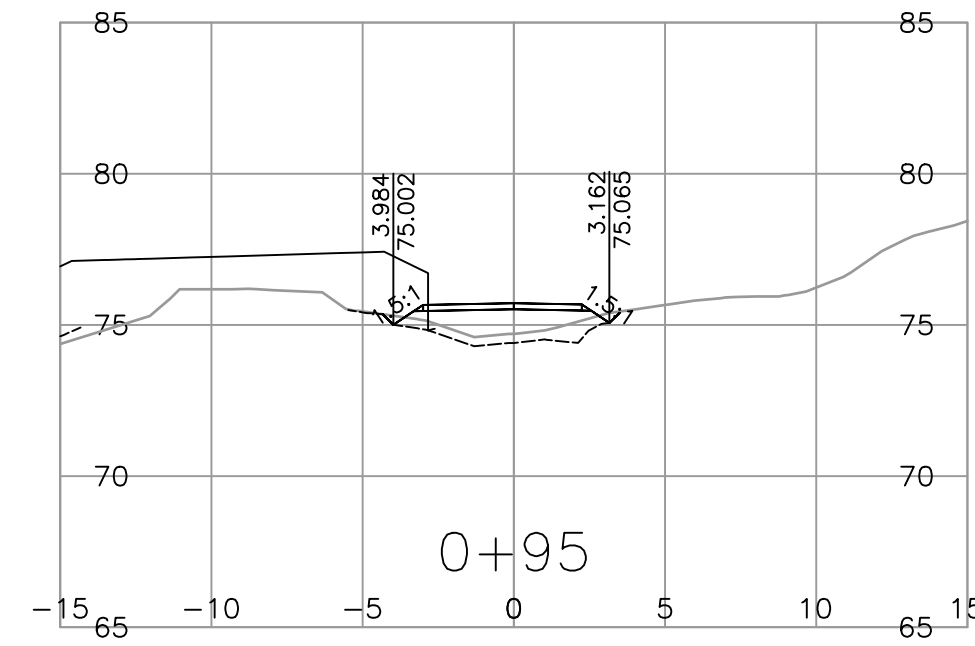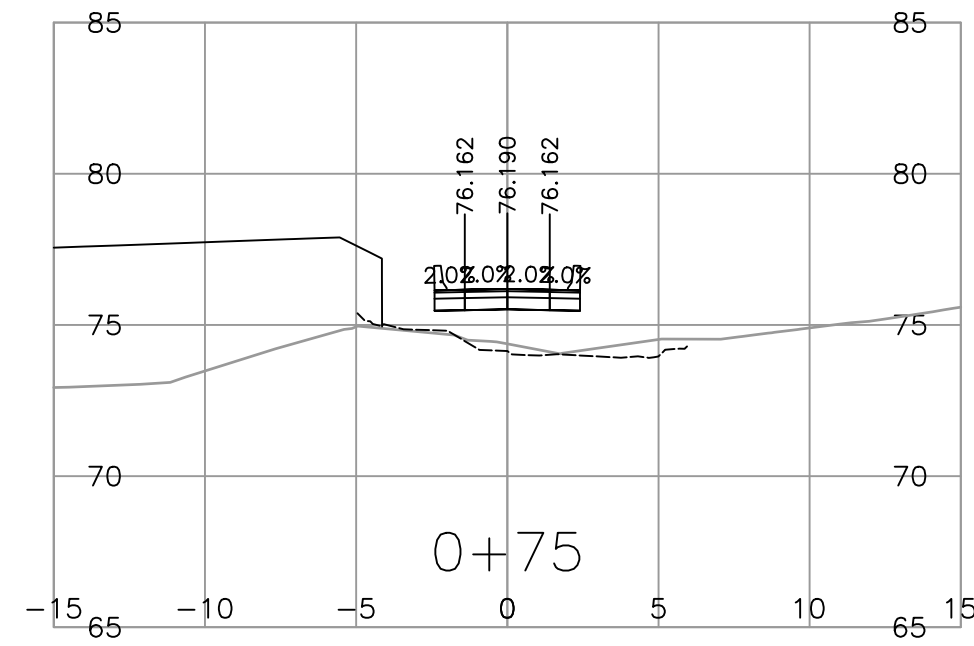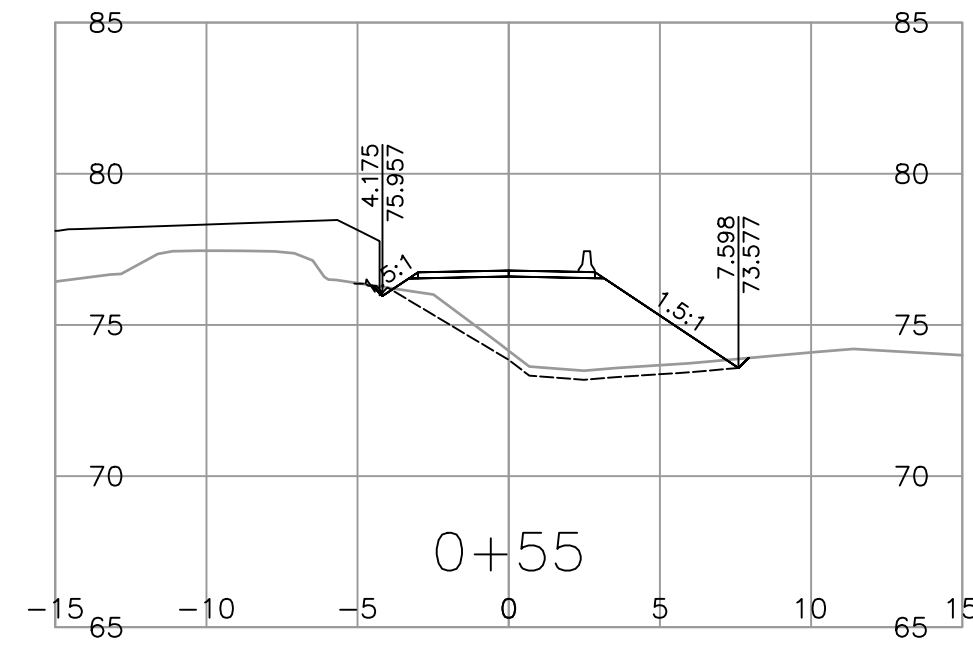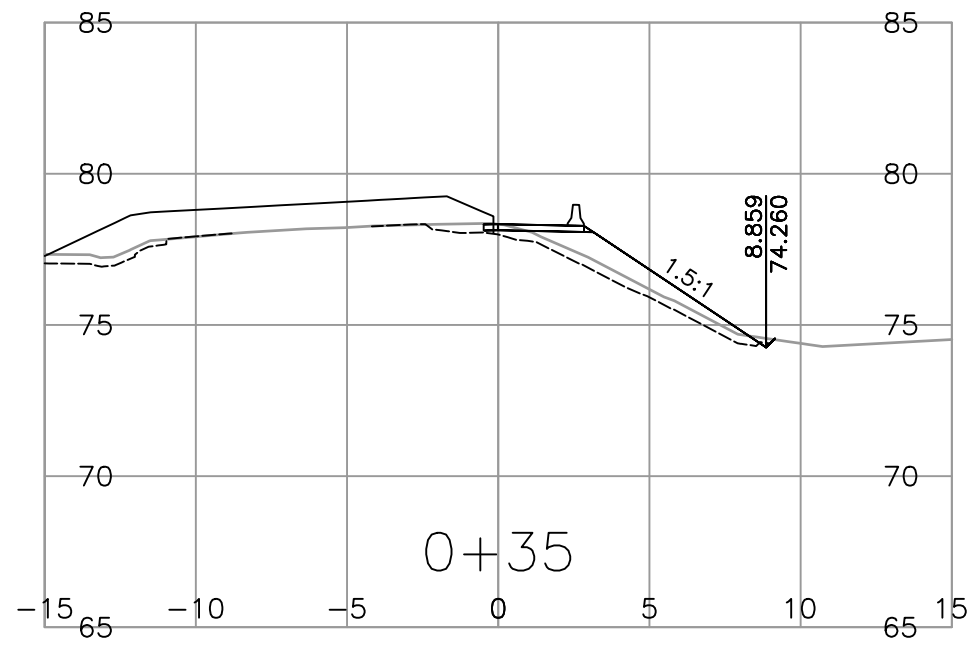

SCALE		CAD FILENAME: R1-1071-903A2 -DETOUR		PLOT DATE: 5/4/2023		 BRITISH COLUMBIA MINISTRY OF TRANSPORTATION AND INFRASTRUCTURE VACOUVER ISLAND DISTRICT HIGHWAY ENGINEERING AND GEOMATICS		L100 - DETOUR DESIGN SECTIONS BRIARWOOD BRIDGE STA. 10+000.000 TO 20+000.000				
REV	DATE	REVISIONS	NAME	DESIGNED: M.SUNDERLAND DATE: 2023-03-10		QUALITY CONTROL: _____ DATE: _____		FILE NUMBER	PROJECT NUMBER	REG	DRAWING NUMBER	REV
A	2023-03-10	ISSUED FOR REVIEW	AK	SENIOR DESIGNER: _____		QUALITY ASSURANCE: _____ DATE: _____		20M-01141-06	18003-2023	1	R1-1071-903A2	A
				DATE: YYYY-MM-DD		DRAWN: M.SUNDERLAND DATE: 2023-03-10						