

PIT DEVELOPMENT LEGEND	
	NATURAL EMBANKMENT
	PIT FACE
	TEST PIT
	TEST PIT (DEPLETED)
	ROAD
	CREEK
	TRAIL
	CADASTRE
	TANFALIS
	GRAVEL RESERVE BOUNDARY
	PROPOSED GRAVEL RESERVE BOUNDARY
	TREE LINE
	CONTOURS
	BUILDING (symbolic)
	IRON PIN
	SWAMP
	STOCKPILE
	NO DISTURBANCE

**TRIM NOTE:**


1. Contour Interval 20 metres
2. Base Map derived from Trim Map 92B.063

**LEGAL NOTE:**

District Lot Lines are derived from digital Crown Cadastral reference mapping supplied by CROWN LAND REGISTRY, Victoria

**DRAWING NOTES:**

1. Some testpits and/or testholes may not be representative of current conditions due to development and excavation done after testing was conducted.
2. Some extraction may have occurred since the last GPS survey of the pit was undertaken, therefore pit faces and stockpiles may not be representative of current conditions.

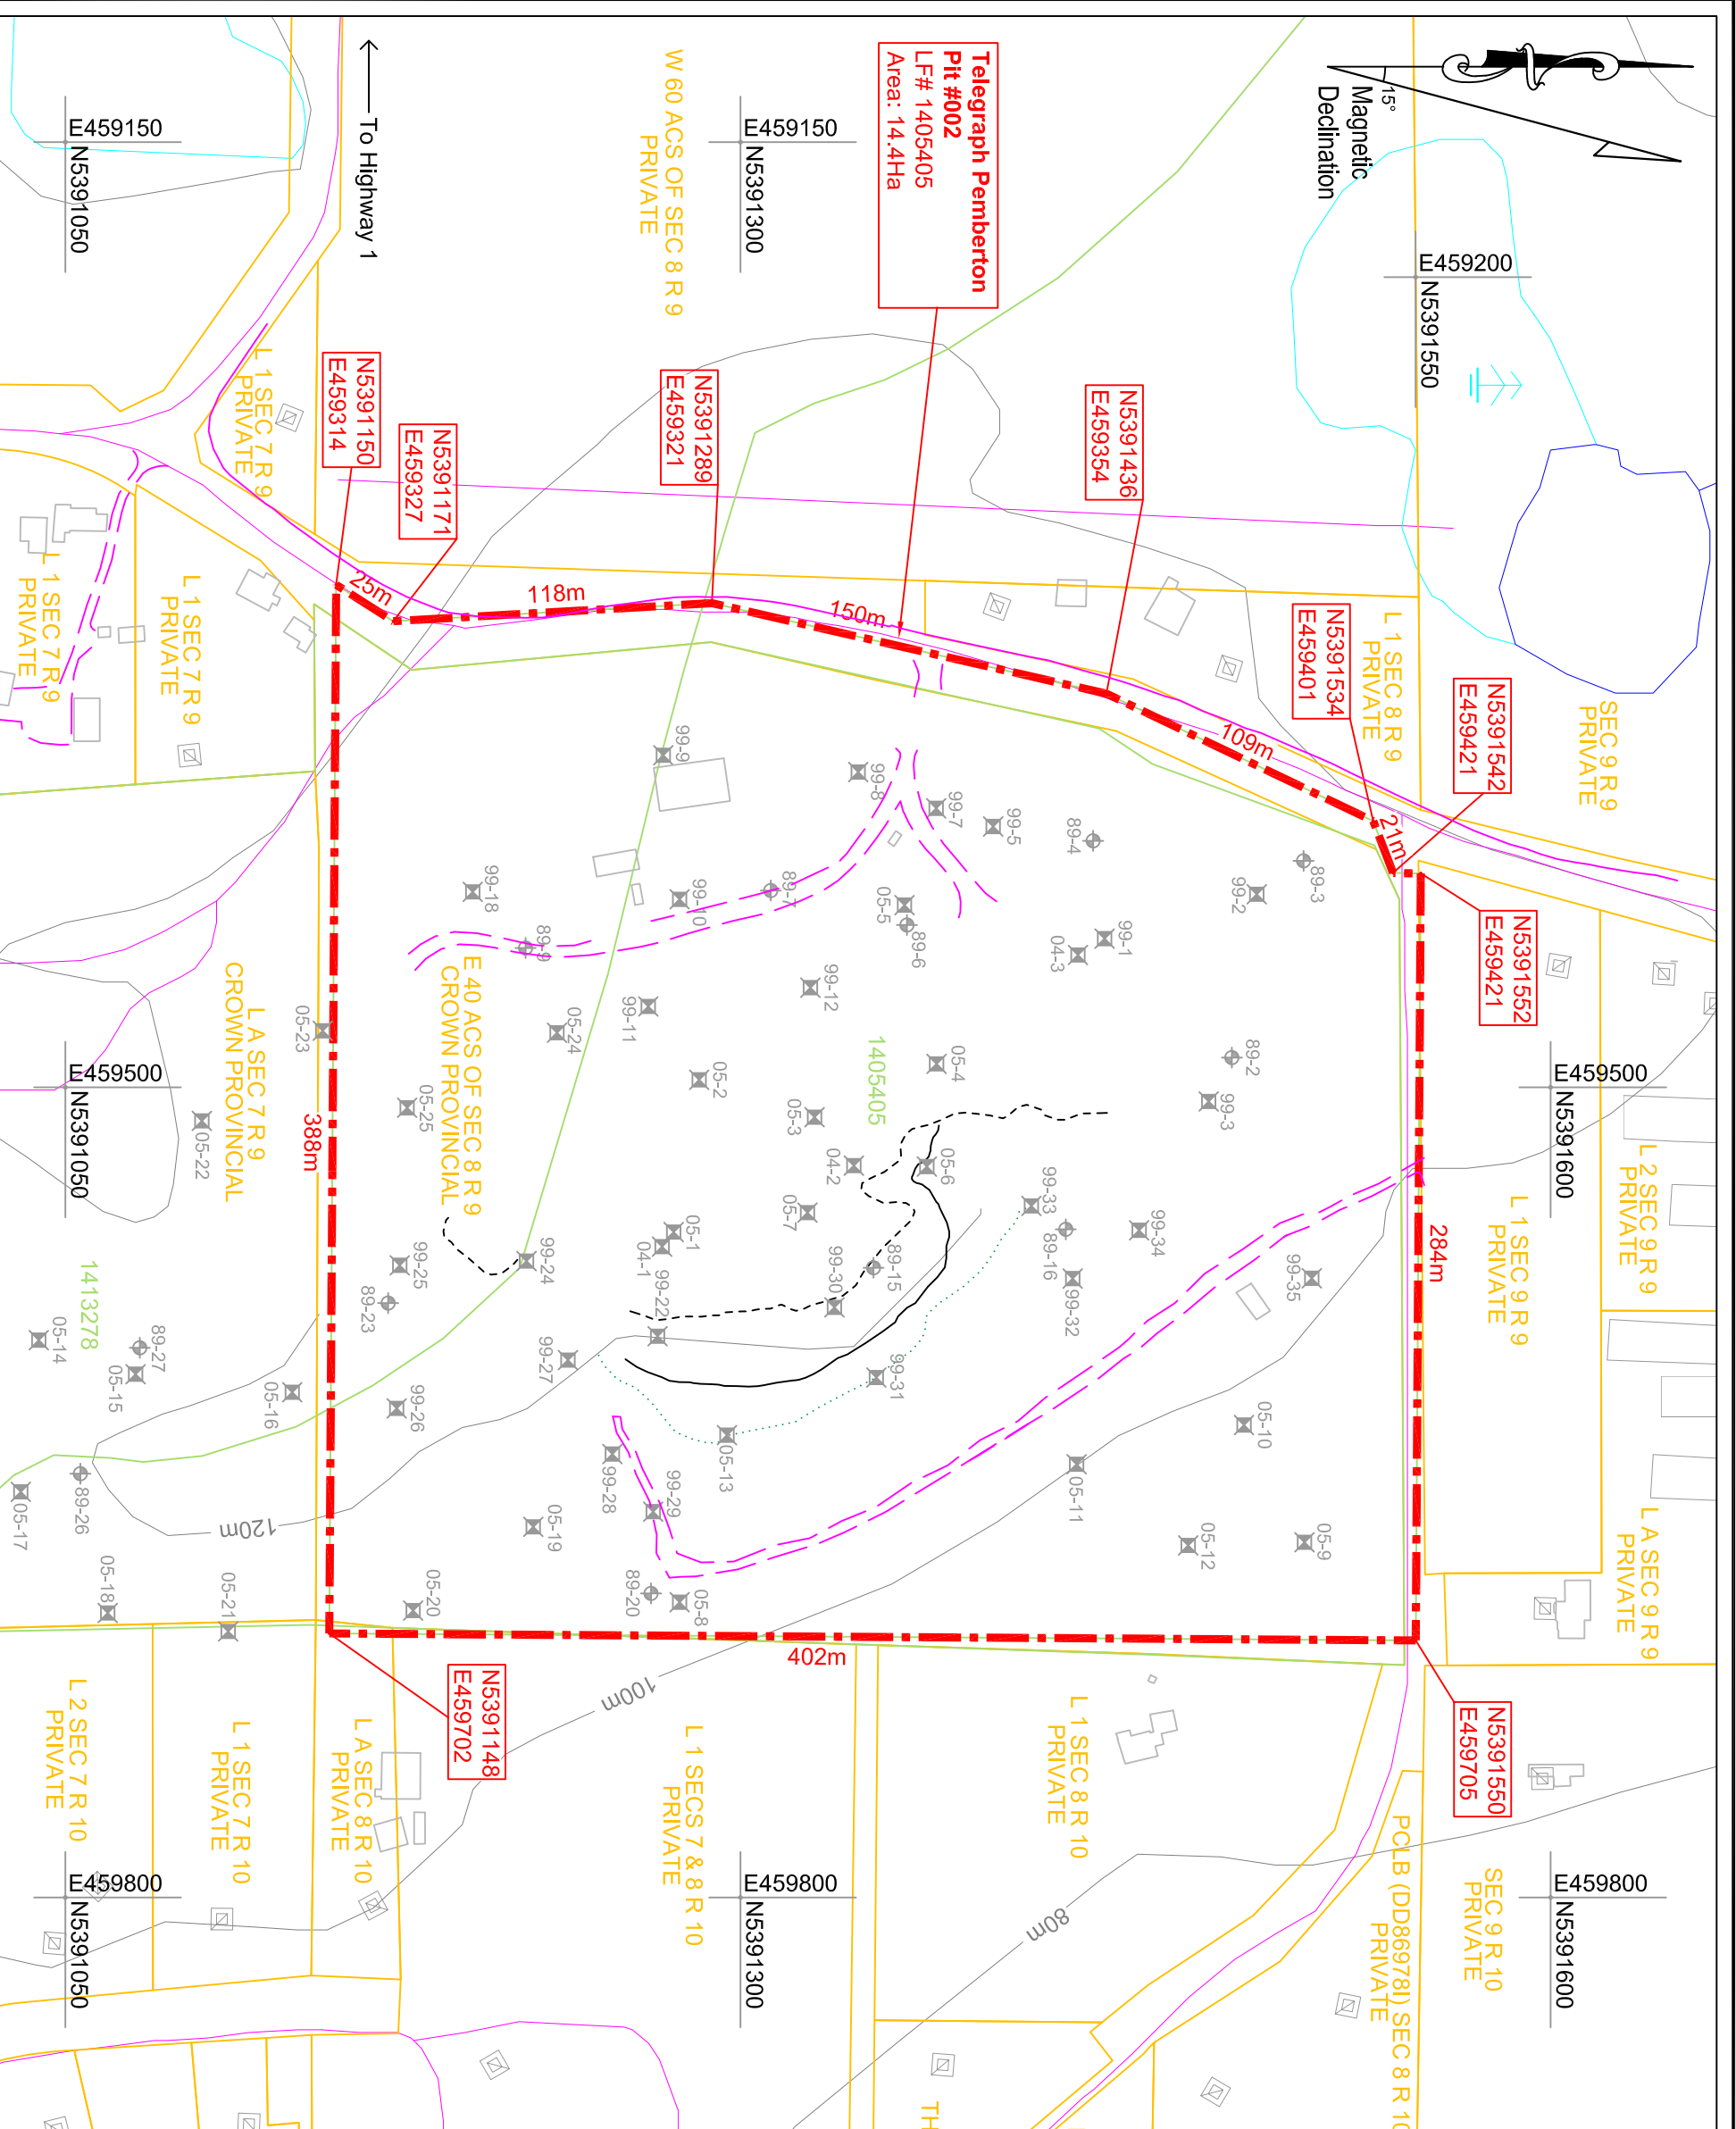

Ministry of Transportation and Infrastructure  
 South Coast Region  
 Geotechnical and Materials Branch

**PIT PLAN**  
**TELEGRAPH PEMBERTON PIT #0002**  
 SA01 - SOUTH ISLAND DISTRICT

DRAWN BY:	S. Rule	PROJECTION:	UTM Zone 10	SCALE:	AS SHOWN
CHECKED BY:	S. Carlsson	DATUM:	NAD83	DATE:	26 May 2022
FILENAME:	telegraph-pemberton_0002_jpitplan_2022-05-26.dwg	REG:	NR	DRAWING NUMBER:	FIGURE 2