




PLOT DATE: 2023/04/14 \\corp.plw\an.net\caldata\CAK\W\500\Projects\2020\20M\01141-06 - Briarwood Drive\3_Tech\3_Cada\B\CMoTI Structures\Drawing\Production\100_RW_PropertyAcquisition\R1-1071-101-RW -


LEGAL DESCRIPTION	PID NUMBER	LTC AREA (ha)	SRW AREA (ha)
LOT A, PLAN EPP115061	031-649-386	0.0533	0.0220

LICENCE TO CONSTRUCT (LTC)		
POINT #	Northing	Easting
5 LTC	388323.1912	456709.2531
6 LTC	388338.1366	456707.9232
7 LTC	388321.0587	456726.2686
8 LTC	388310.3926	456717.8189
61 LTC	388313.2706	456719.8107
62 LTC	388298.4317	456741.2520
63 LTC	388302.1653	456746.6181
76 LTC	388296.2981	456738.1846

STATUARYTORY RIGHT-OF-WAY (SRW)		
POINT #	Northing	Easting
1 SRW	388298.4317	456741.2520
2 SRW	388313.2706	456719.8107
3 SRW	388321.0587	456726.2686
4 SRW	388302.1675	456746.6213

REFERENCE TABLE	
	LTC & SRW
	LTC

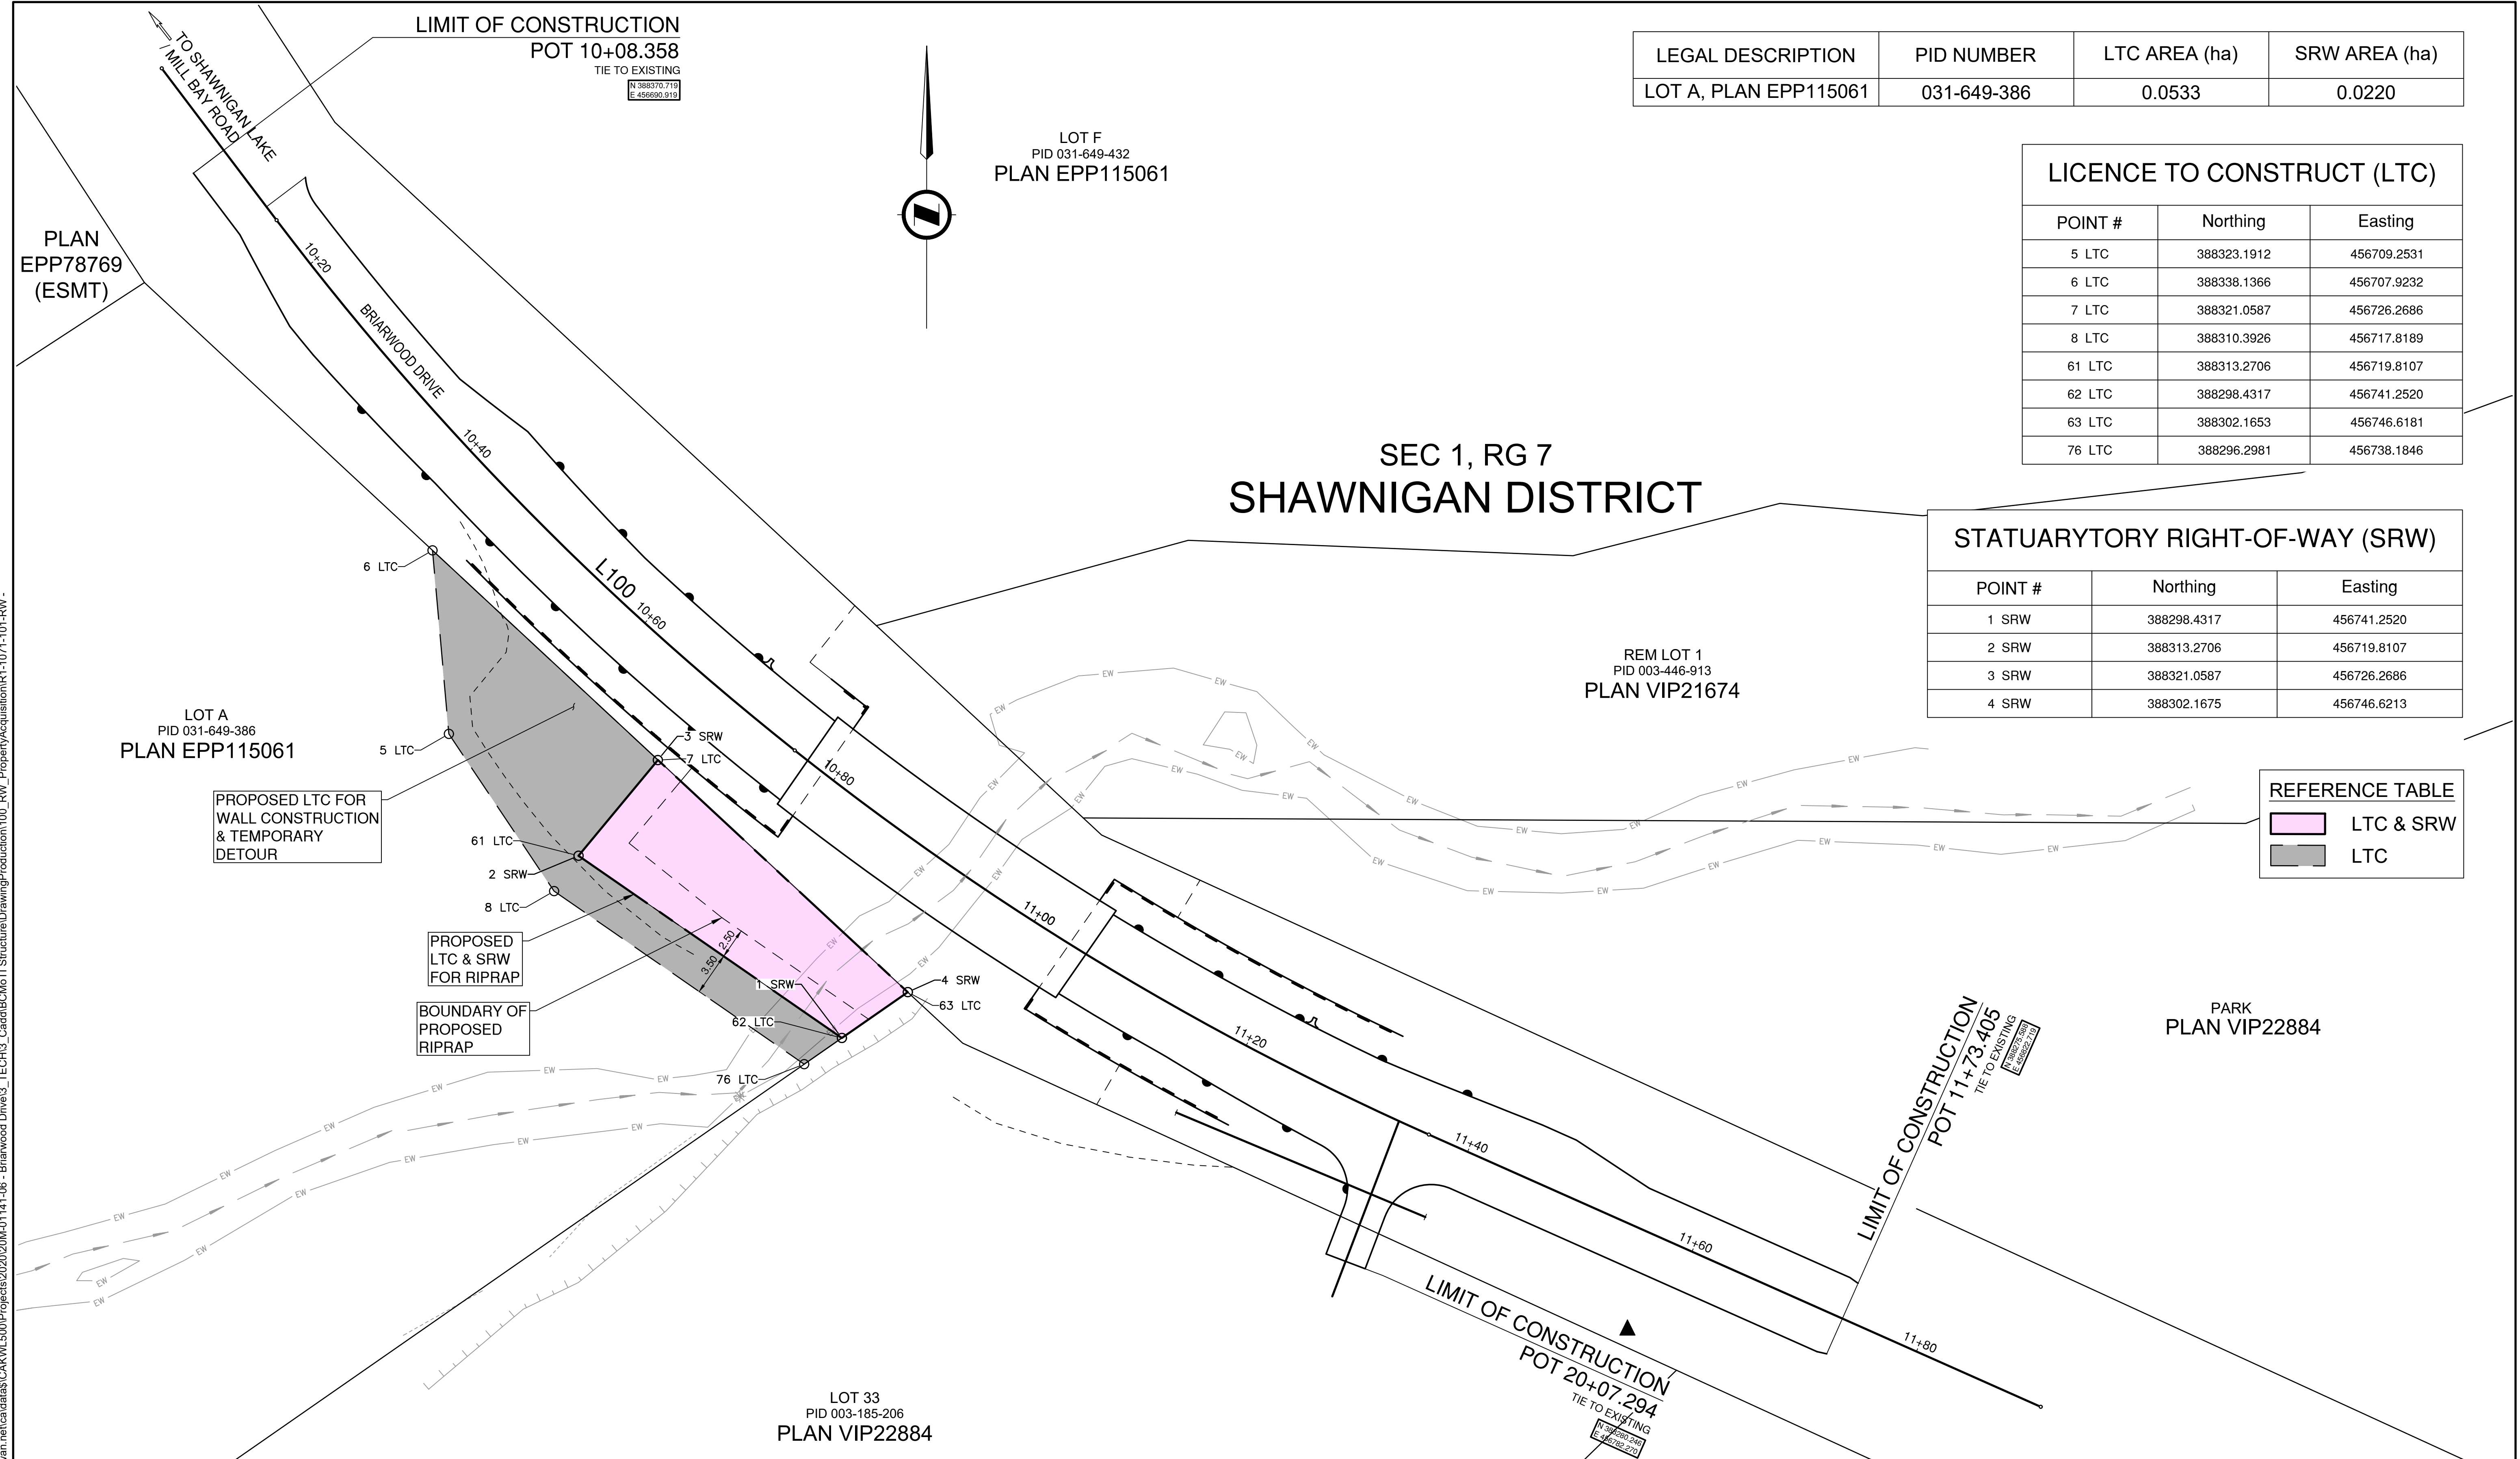




	SCALE  1:250	CAD FILENAME R1-1071-101-RW PLOT DATE 4/14/2023	 BRITISH COLUMBIA MINISTRY OF TRANSPORTATION AND INFRASTRUCTURE VANCOUVER ISLAND DISTRICT HIGHWAY ENGINEERING AND GEOMATICS	LTC & SRW PLAN PID 031-649-386 BRIARWOOD BRIDGE NO. 10427																																
	<table border="1" style="width: 100%; border-collapse: collapse;"> <thead> <tr> <th>REV</th> <th>DATE</th> <th>REVISIONS</th> <th>NAME</th> </tr> </thead> <tbody> <tr><td> </td><td> </td><td> </td><td> </td></tr> <tr><td> </td><td> </td><td> </td><td> </td></tr> <tr><td> </td><td> </td><td> </td><td> </td></tr> </tbody> </table>	REV	DATE	REVISIONS	NAME													<table border="1" style="width: 100%; border-collapse: collapse;"> <tr> <td>DESIGNED A. KINDRAT</td> <td>DATE 2023-04-13</td> </tr> <tr> <td>QUALITY CONTROL</td> <td>DATE</td> </tr> <tr> <td>QUALITY ASSURANCE</td> <td>DATE</td> </tr> <tr> <td>DRAWN M. SUNDERLAND</td> <td>DATE 2023-04-13</td> </tr> </table>	DESIGNED A. KINDRAT	DATE 2023-04-13	QUALITY CONTROL	DATE	QUALITY ASSURANCE	DATE	DRAWN M. SUNDERLAND	DATE 2023-04-13	<table border="1" style="width: 100%; border-collapse: collapse;"> <tr> <td>FILE NUMBER</td> <td>PROJECT NUMBER</td> <td>REG</td> <td>DRAWING NUMBER</td> <td>REV</td> </tr> <tr> <td>20M-01141-06</td> <td>18003-2023</td> <td>1</td> <td>R1-1071-101-RW</td> <td> </td> </tr> </table>	FILE NUMBER	PROJECT NUMBER	REG	DRAWING NUMBER	REV	20M-01141-06	18003-2023	1	R1-1071-101-RW
REV	DATE	REVISIONS	NAME																																	
DESIGNED A. KINDRAT	DATE 2023-04-13																																			
QUALITY CONTROL	DATE																																			
QUALITY ASSURANCE	DATE																																			
DRAWN M. SUNDERLAND	DATE 2023-04-13																																			
FILE NUMBER	PROJECT NUMBER	REG	DRAWING NUMBER	REV																																
20M-01141-06	18003-2023	1	R1-1071-101-RW																																	

LEGAL DESCRIPTION	PID NUMBER	LTC AREA (ha)	SRW AREA (ha)
LOT 33, PLAN VIP22884	003-185-206	0.0292	0.0137

LICENCE TO CONSTRUCT (LTC)		
POINT #	Northing	Easting
25 LTC	388286.4653	456766.6877
26 LTC	388276.4473	456788.5498
27 LTC	388280.0837	456790.2161
28 LTC	388291.9658	456764.2861
62 LTC	388298.4317	456741.2520
63 LTC	388302.1653	456746.6181
64 LTC	388285.1938	456760.3800
68 LTC	388298.0111	456751.0936
76 LTC	388296.2981	456738.1846
78 LTC	388288.4885	456755.6194

STATUARYTORY RIGHT-OF-WAY (SRW)		
POINT #	Northing	Easting
1 SRW	388298.4317	456741.2520
4 SRW	388302.1675	456746.6213
65 SRW	388291.9641	456764.2823
66 SRW	388285.1922	456760.3762
67 SRW	388298.0095	456751.0898

REFERENCE TABLE	
	LTC & SRW
	LTC

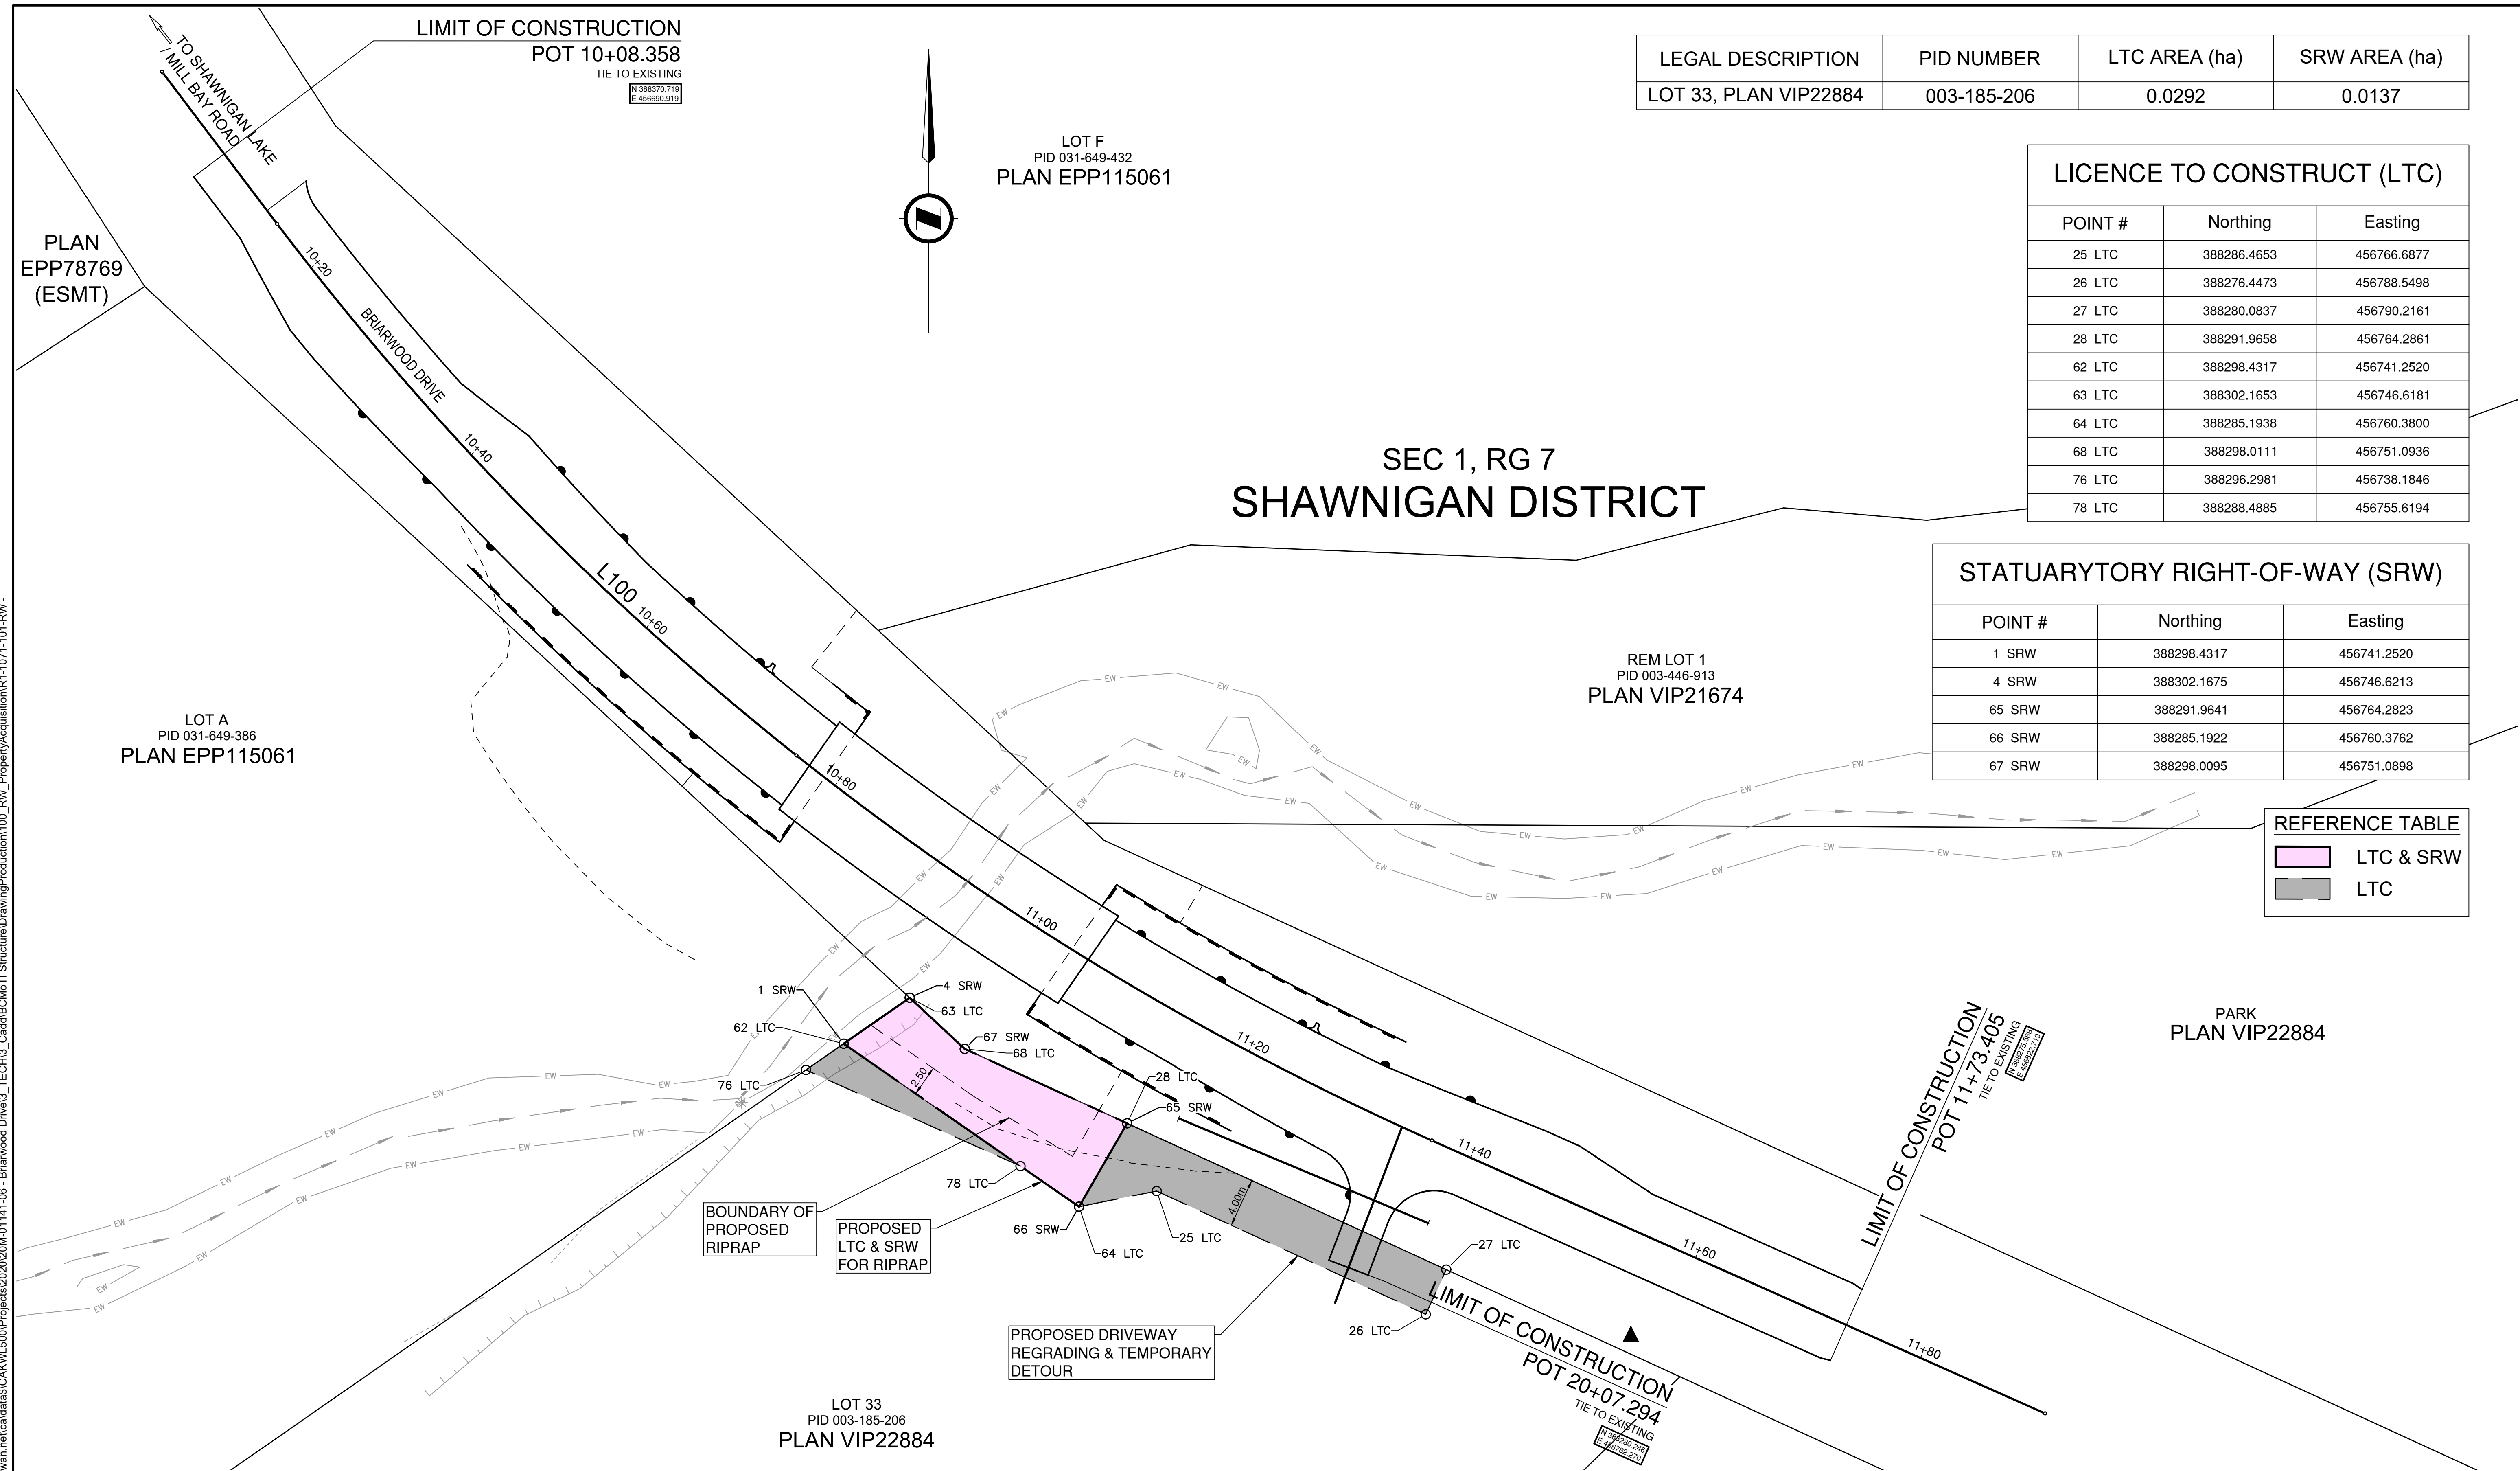


	SCALE 0 2 1:250 12m	CAD FILENAME R1-1071-101-RW-CPTA PLOT DATE 4/14/2023	 BRITISH COLUMBIA	MINISTRY OF TRANSPORTATION AND INFRASTRUCTURE VANCOUVER ISLAND DISTRICT HIGHWAY ENGINEERING AND GEOMATICS		LTC & SRW PLAN PID 003-185-206 BRIARWOOD BRIDGE NO. 10427												
	<table border="1" style="width: 100%; border-collapse: collapse;"> <thead> <tr> <th>REV</th> <th>DATE</th> <th>REVISIONS</th> <th>NAME</th> </tr> </thead> <tbody> <tr><td> </td><td> </td><td> </td><td> </td></tr> <tr><td> </td><td> </td><td> </td><td> </td></tr> <tr><td> </td><td> </td><td> </td><td> </td></tr> </tbody> </table>	REV	DATE	REVISIONS	NAME													DESIGNED A. KINDRAT DATE 2023-04-13 QUALITY CONTROL DATE QUALITY ASSURANCE DATE DRAWN M. SUNDERLAND DATE 2023-04-13
REV	DATE	REVISIONS	NAME															
FILE NUMBER 20M-01141-06		PROJECT NUMBER 18003-2023	REG 1	DRAWING NUMBER R1-1071-101-RW	REV													

PLOT DATE: 2023/04/14 \\corp.plbwan.net\caldata\CA\AKW\500\Projects\2020\20M-01141-06 - Briarwood Drive3_TCH3_Cada\B\CMoTI Structures\DrawingProduction\100_RW_PropertyAcquisition\R1-1071-101-RW-CPTA.dwg



LEGAL DESCRIPTION	PID NUMBER	LTC AREA (ha)
PARK - PLAN VIP22884		0.0046

LICENCE TO CONSTRUCT (LTC)		
POINT #	Northing	Easting
69 LTC	388310.4446	456772.2440
74 LTC	388315.3603	456775.1859
75 LTC	388316.2877	456773.8521
80 LTC	388314.9578	456762.4032
81 LTC	388316.3481	456760.9075


REFERENCE TABLE	
	LTC

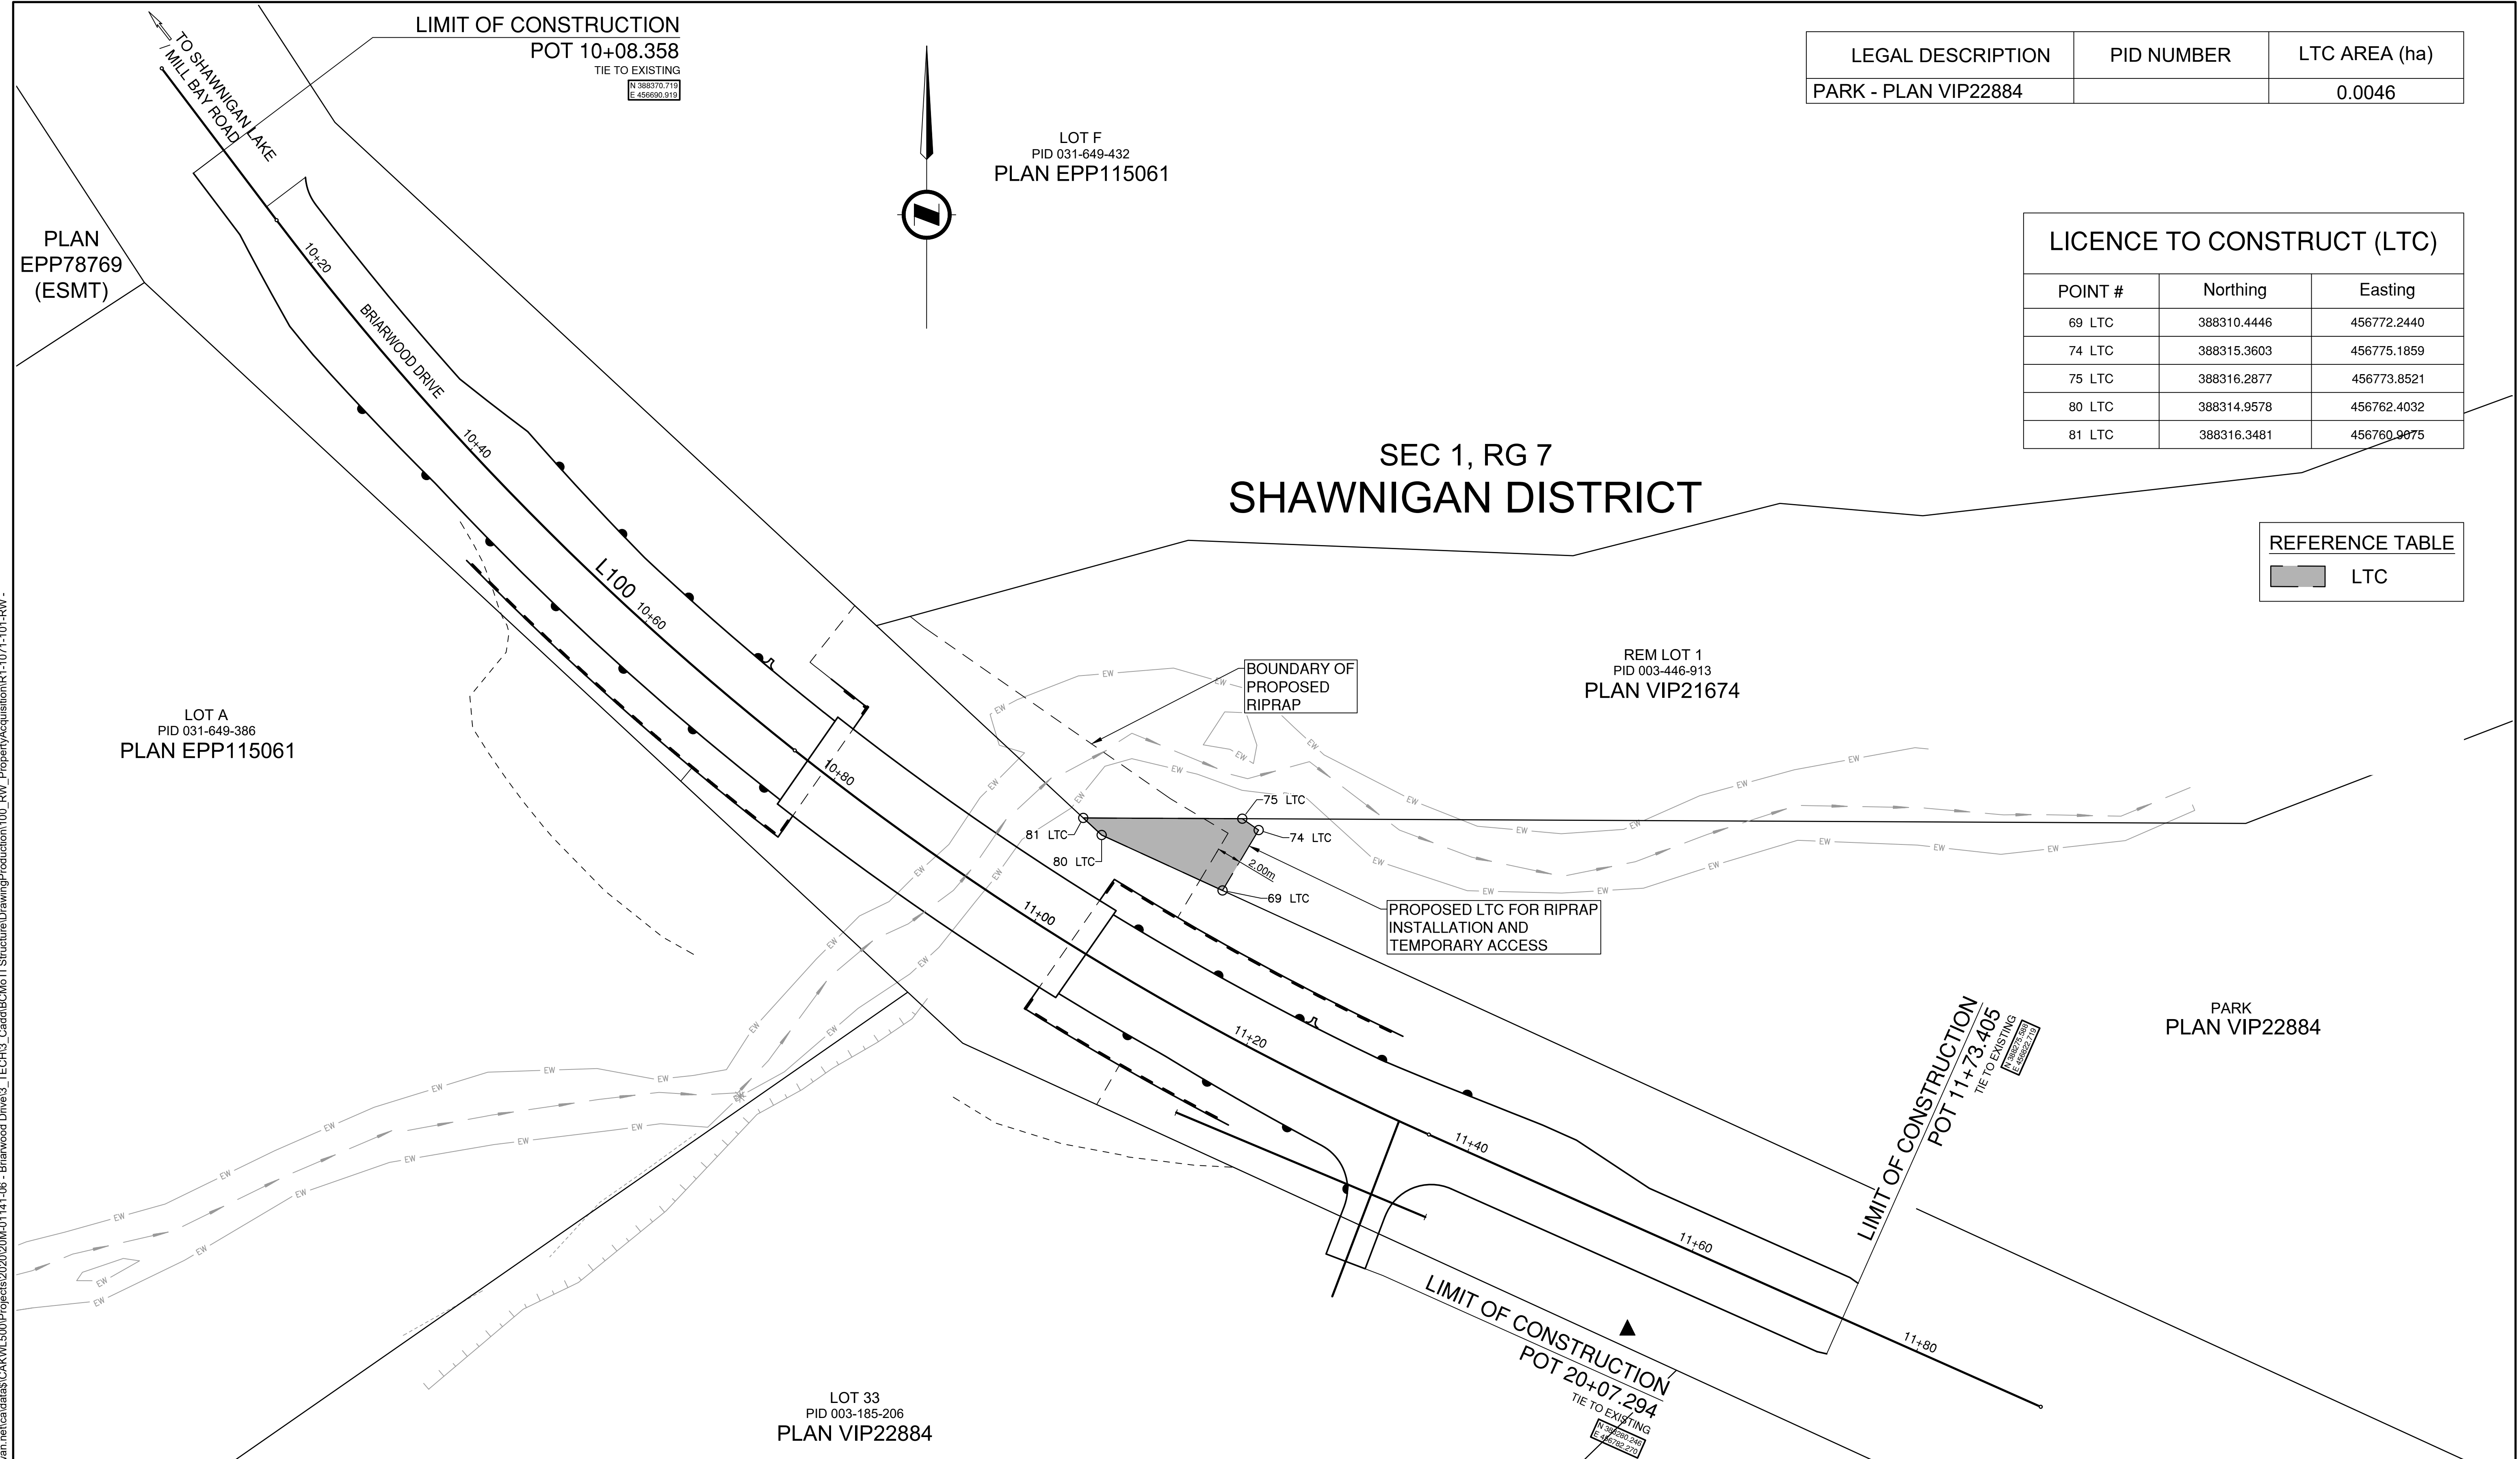

PLOT DATE: 2023/04/14 \\corp.plbwan.net\caldata\CA\AKW\500\Projects\2020\20M\01141-06 - Briarwood Drive\3_TCH\3_Cada\BC\MTI Structures\Drawing\Production\100_RW_Property\Acquisition\R1-1071-101-RW -

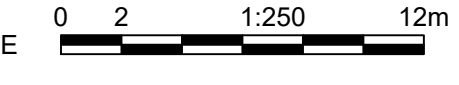	SCALE 	CAD FILENAME: R1-1071-101-EW PLOT DATE: 4/14/2023	 BRITISH COLUMBIA	MINISTRY OF TRANSPORTATION AND INFRASTRUCTURE VANCOUVER ISLAND DISTRICT HIGHWAY ENGINEERING AND GEOMATICS		LTC & SRW PLAN PID 031-649-386 & VIP 22884 BRIARWOOD BRIDGE NO. 10427																				
	<table border="1" style="width: 100%; border-collapse: collapse;"> <thead> <tr> <th>REV</th> <th>DATE</th> <th>REVISIONS</th> <th>NAME</th> </tr> </thead> <tbody> <tr><td> </td><td> </td><td> </td><td> </td></tr> <tr><td> </td><td> </td><td> </td><td> </td></tr> <tr><td> </td><td> </td><td> </td><td> </td></tr> </tbody> </table>	REV	DATE	REVISIONS	NAME													DESIGNED: A. KINDRAT DATE: 2023-04-13 QUALITY CONTROL: DATE: _____ QUALITY ASSURANCE: DATE: _____ DRAWN: M. SUNDERLAND DATE: 2023-04-13	3 OF 5 <table border="1" style="width: 100%; border-collapse: collapse;"> <tr> <td style="width: 25%;">FILE NUMBER</td> <td style="width: 25%;">PROJECT NUMBER</td> <td style="width: 10%;">REG</td> <td style="width: 40%;">DRAWING NUMBER</td> </tr> <tr> <td>20M-01141-06</td> <td>18003-2023</td> <td>1</td> <td>R1-1071-101-RW</td> </tr> </table>	FILE NUMBER	PROJECT NUMBER	REG	DRAWING NUMBER	20M-01141-06	18003-2023	1
REV	DATE	REVISIONS	NAME																							
FILE NUMBER	PROJECT NUMBER	REG	DRAWING NUMBER																							
20M-01141-06	18003-2023	1	R1-1071-101-RW																							

PLOT DATE: 2023/04/16 | \corp\p\w\an\est\cal\data\CA\K\W\500\Projects\2020\20M\01141-06 - Briarwood Drive\3_TECH\3_Cad\B\C\MTI Structures\Drawing\Production\100_RW_PropertyAcquisition\R1-1071-101-RW -

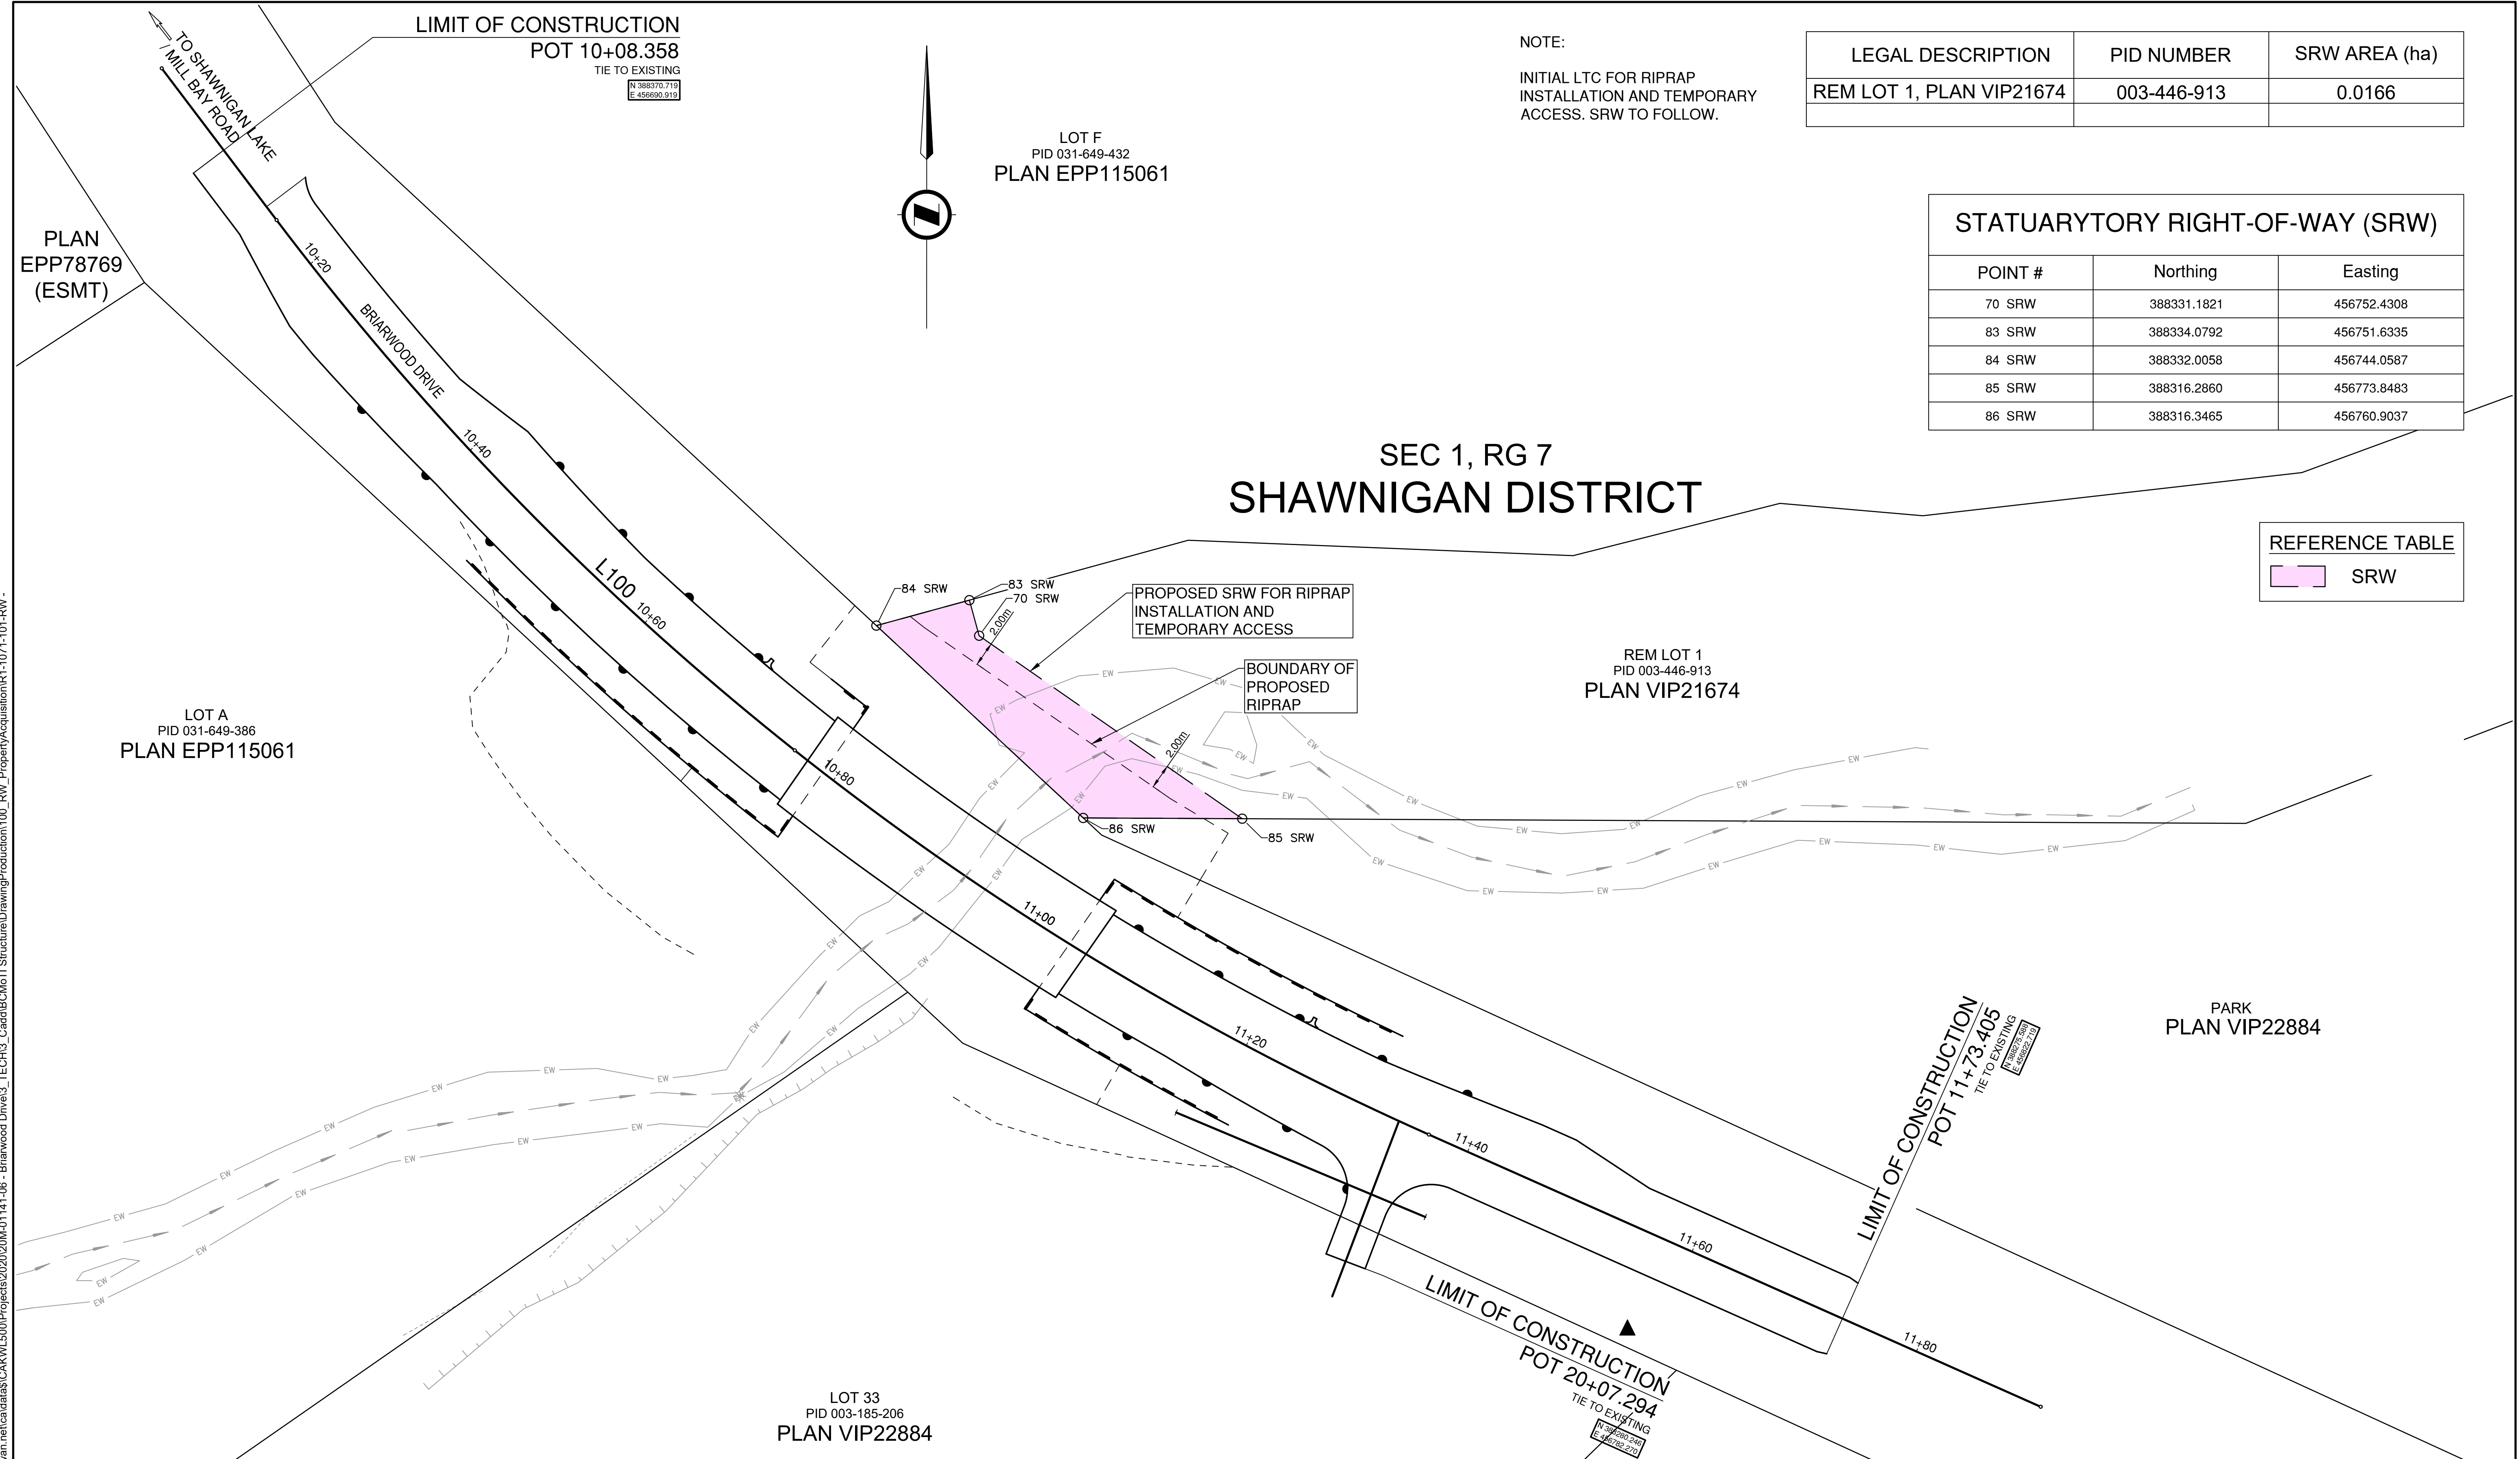

NOTE:
INITIAL LTC FOR RIPRAP
INSTALLATION AND TEMPORARY
ACCESS. SRW TO FOLLOW.

LEGAL DESCRIPTION	PID NUMBER	SRW AREA (ha)
REM LOT 1, PLAN VIP21674	003-446-913	0.0166

STATUARYTORY RIGHT-OF-WAY (SRW)		
POINT #	Northing	Easting
70 SRW	388331.1821	456752.4308
83 SRW	388334.0792	456751.6335
84 SRW	388332.0058	456744.0587
85 SRW	388316.2860	456773.8483
86 SRW	388316.3465	456760.9037

REFERENCE TABLE	
	SRW

SEC 1, RG 7
SHAWNIGAN DISTRICT

SCALE 0 2 1:250 12m

CAD FILENAME: R1-1071-101-RW - OPTA
PLOT DATE: 4/16/2023

BRITISH COLUMBIA

MINISTRY OF TRANSPORTATION
AND INFRASTRUCTURE
VANCOUVER ISLAND DISTRICT
HIGHWAY ENGINEERING AND GEOMATICS

LTC & SRW PLAN
PID 031-649-386 & VIP 22884
BRIARWOOD BRIDGE NO. 10427

4 OF 5


REV	DATE	REVISIONS	NAME

DESIGNED: A. KINDRAT	DATE: 2023-04-13	FILE NUMBER: 20M-01141-06	PROJECT NUMBER: 18003-2023
QUALITY CONTROL:	DATE:	REG: 1	DRAWING NUMBER: R1-1071-101-RW
QUALITY ASSURANCE:	DATE:	REV:	
DRAWN: M. SUNDERLAND	DATE: 2023-04-13		

LEGAL DESCRIPTION	PID NUMBER	LTC AREA (ha)
LOT F, PLAN EPP115061	031-649-432	0.0044

LICENCE TO CONSTRUCT (LTC)		
POINT #	Northing	Easting
15 LTC	388337.4080	456749.2806
16 LTC	388335.4116	456740.3998
71 LTC	388334.0809	456751.6373
72 LTC	388332.0074	456744.0625
73 LTC	388338.5015	456744.3703

REFERENCE TABLE	
	LTC

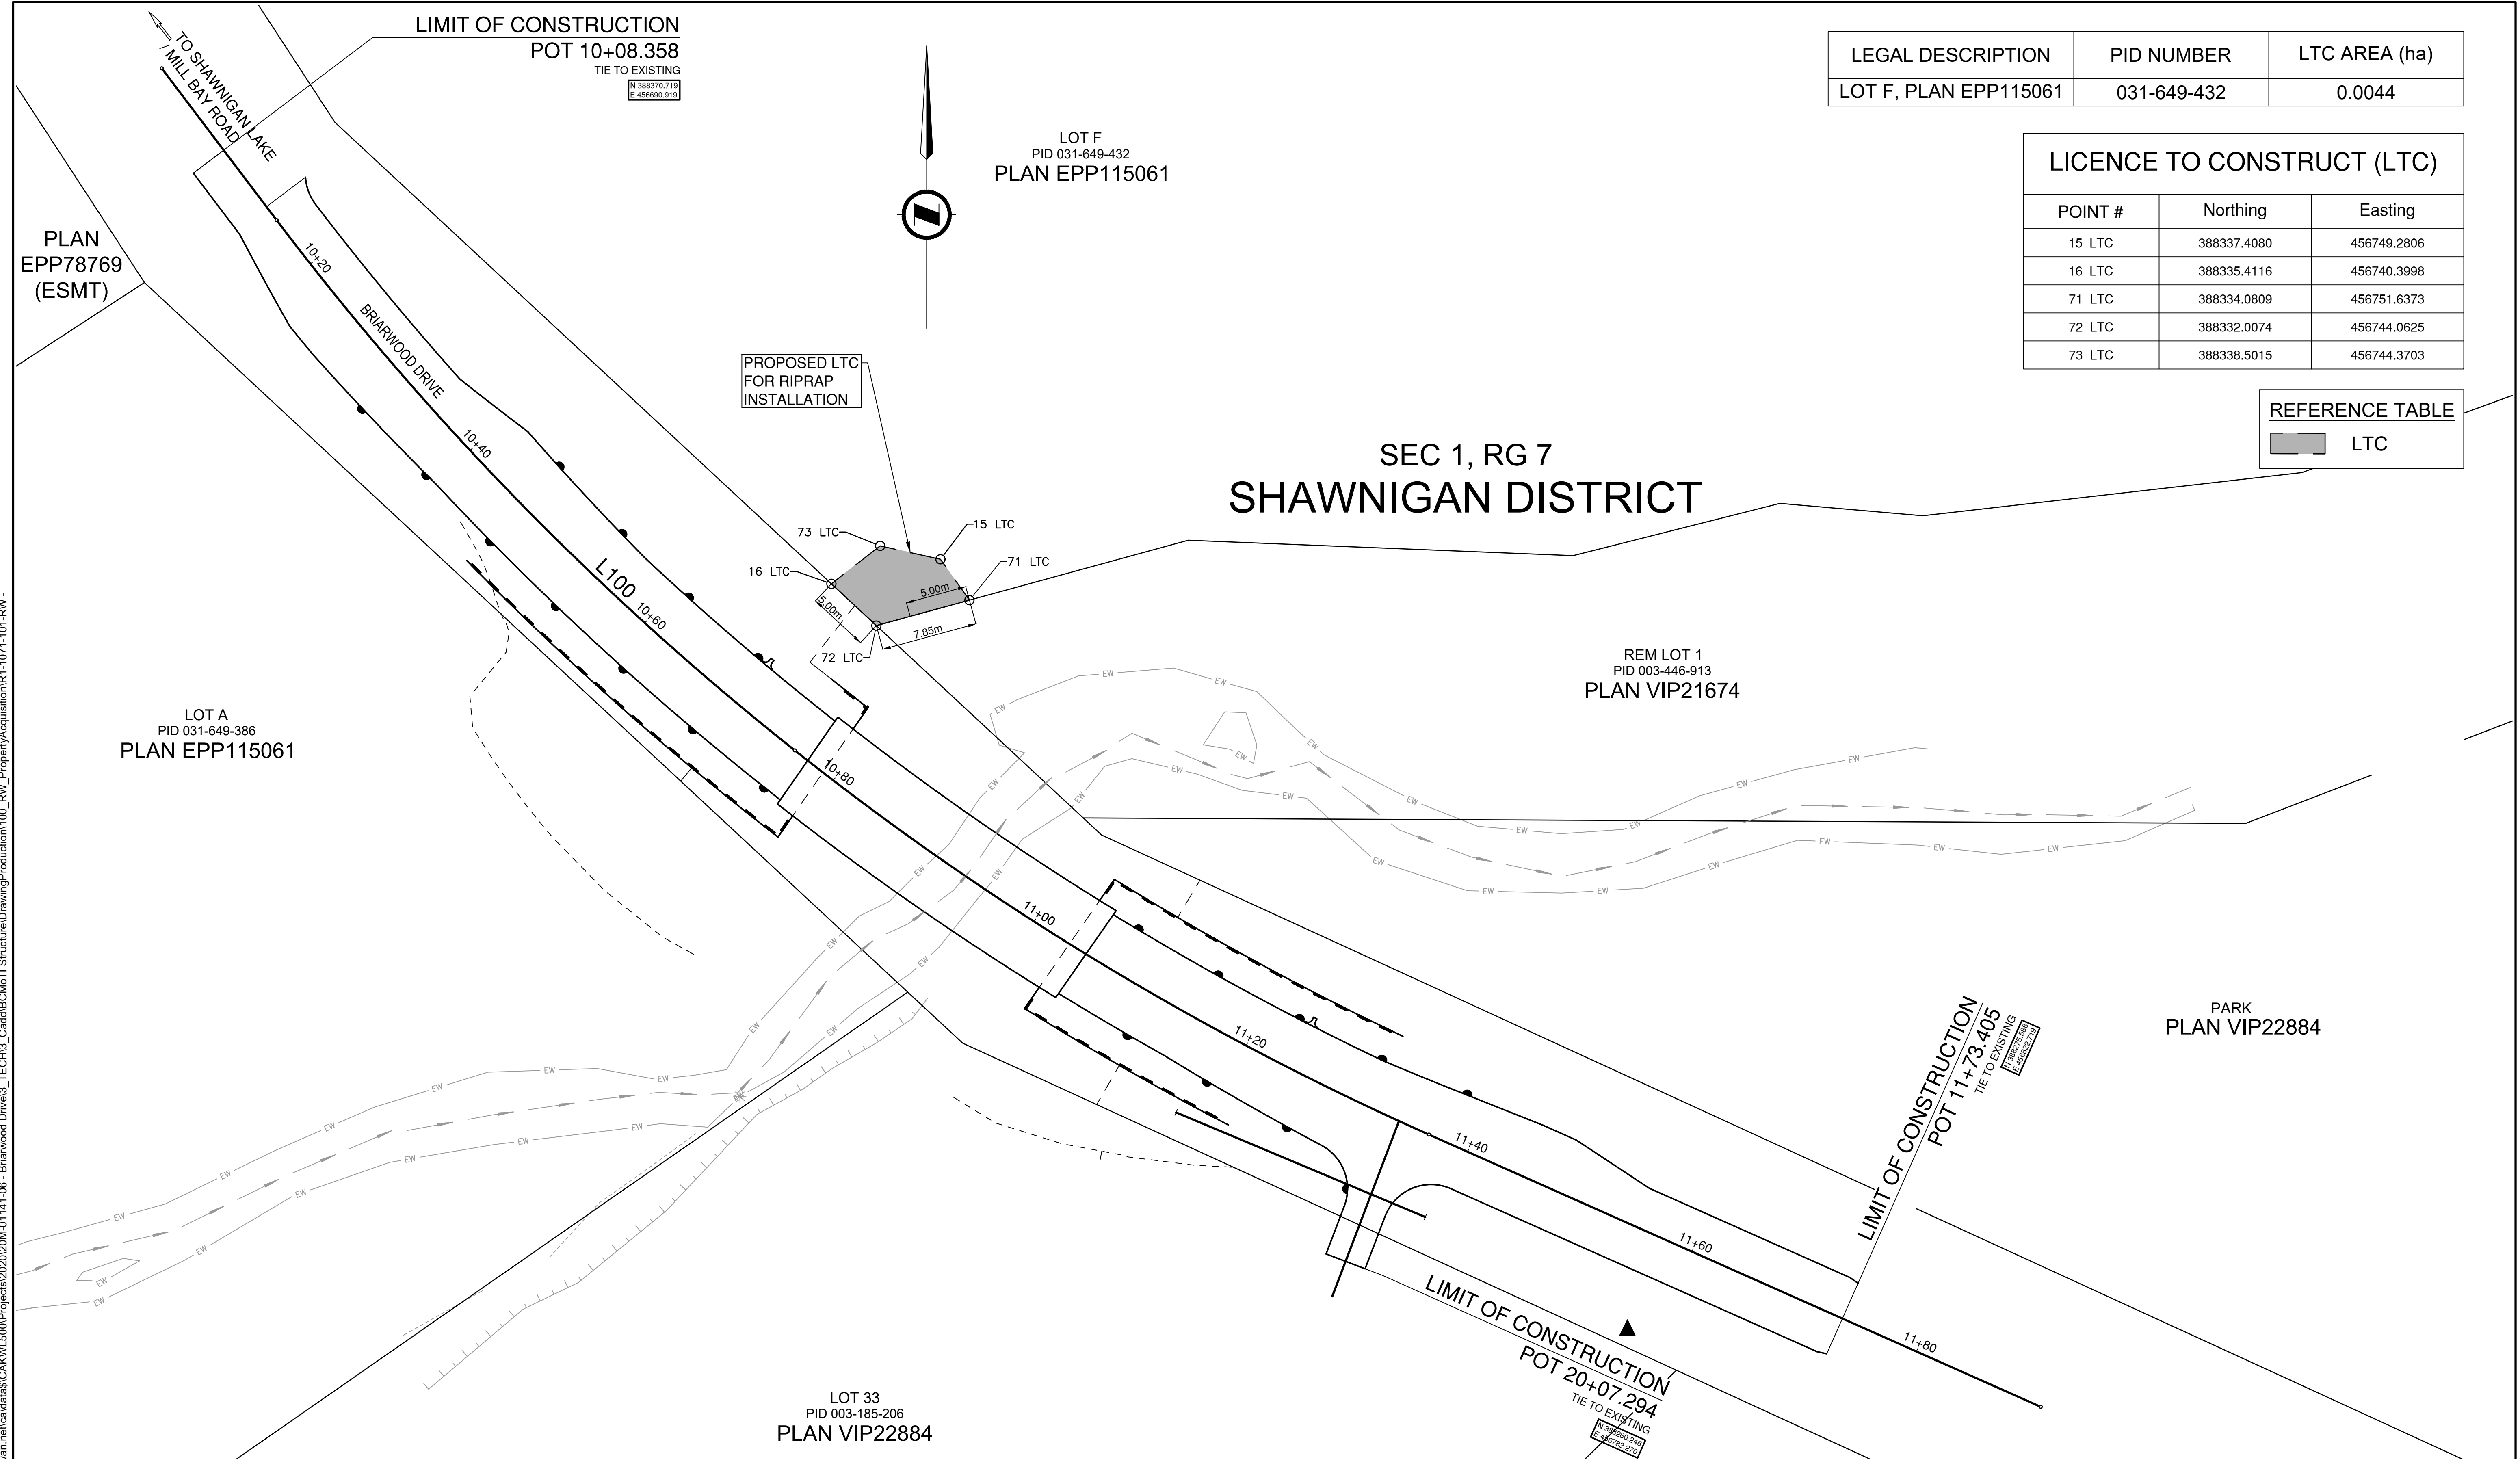

PLOT DATE: 2023/04/16 \\\corp.pblwan.net\caldataas\CA\K\1500\Projects\2020\20M\01141-06 - Briarwood Drive\3_TECH\3_Cad\B\C\MTI Structures\Drawing\Production\100_RW_PropertyAcquisition\R1-1071-101-RW-01.dwg

	SCALE	CAD FILENAME: R1-1071-101-RW-01.dwg PLOT DATE: 4/16/2023	BRITISH COLUMBIA	MINISTRY OF TRANSPORTATION AND INFRASTRUCTURE VANCOUVER ISLAND DISTRICT HIGHWAY ENGINEERING AND GEOMATICS		LTC & SRW PLAN PID 031-649-432 BRIARWOOD BRIDGE NO. 10427																								
	<table border="1" style="width: 100%; border-collapse: collapse;"> <thead> <tr> <th>REV</th> <th>DATE</th> <th>REVISIONS</th> <th>NAME</th> </tr> </thead> <tbody> <tr><td> </td><td> </td><td> </td><td> </td></tr> <tr><td> </td><td> </td><td> </td><td> </td></tr> <tr><td> </td><td> </td><td> </td><td> </td></tr> </tbody> </table>	REV	DATE	REVISIONS	NAME													DESIGNED: A. KINDRAT DATE: 2023-04-13 QUALITY CONTROL: DATE: _____ QUALITY ASSURANCE: DATE: _____ SENIOR DESIGNER: _____ DATE: YYYY-MM-DD	DRAWN: M. SUNDERLAND DATE: 2023-04-13	5 OF 5	<table border="1" style="width: 100%; border-collapse: collapse;"> <tr> <th>FILE NUMBER</th> <th>PROJECT NUMBER</th> <th>REG</th> <th>DRAWING NUMBER</th> <th>REV</th> </tr> <tr> <td>20M-01141-06</td> <td>18003-2023</td> <td>1</td> <td>R1-1071-101-RW</td> <td> </td> </tr> </table>	FILE NUMBER	PROJECT NUMBER	REG	DRAWING NUMBER	REV	20M-01141-06	18003-2023	1	R1-1071-101-RW
REV	DATE	REVISIONS	NAME																											
FILE NUMBER	PROJECT NUMBER	REG	DRAWING NUMBER	REV																										
20M-01141-06	18003-2023	1	R1-1071-101-RW																											