

PRINTED: November 1, 2023, 3:46 PM  
 CAD FILE: X:\2121\2121-00865-09 MoTI - Canal Road Remediation\10.0 Drawings\10.3 Engineering\CanalRoad\DrawingProduction\100\_SubDisign\Env\Environmental\R1-1025-901.dwg (LAST SAVED: Gheram)

**LEGEND**

- MoTI WET SEEDING AREA
- MoTI DRY SEEDING AND REPLANTING AREA
- PARKS CANADA DRY SEEDING AND REPLANTING AREA
- MOTI DRY SEEDING AREA
- PARKS CANADA DRY SEEDING AREA
- ENVIRONMENTALLY SENSITIVE AREA

**General Notes:**

- Refer to Schedule 3 for seeding and planting specifications.
- Refer to Schedule 3 for details on Environmentally Sensitive Areas / Special Erosion Protection Areas

CANAL ROAD VEGETATION SEEDING TYPES	
TYPE	AREA (m <sup>2</sup> )
MoTI WET SEEDING AREA	1464
MoTI DRY SEEDING & REPLANTING AREA	2084
PARKS CANADA DRY SEEDING & REPLANTING AREA	357
MoTI DRY SEEDING AREA	1957
PARKS CANADA DRY SEEDING AREA	342

Suite 200  
 858 Beatty Street  
 Vancouver BC  
 Canada V6B 1C1  
 Tel 604 683 0521

**BRITISH COLUMBIA**  
 MINISTRY OF TRANSPORTATION AND INFRASTRUCTURE  
 SOUTH COAST REGION  
 HIGHWAY ENGINEERING AND GEOMATICS

SCALE: 0 5 1:500 25m  
 CAD FILENAME: R1-1025-901  
 PLOT DATE: 11/1/2023


REV	DATE	REVISIONS	NAME

**ENVIRONMENTALLY SENSITIVE AREAS & REVEGETATION PLAN**  
**CANAL ROAD DIP SLIDE**  
**SOUTH PENDER ISLAND**  
 STA. 100+068.757 TO STA. 100+424.917

DESIGNED: J. SHABEN DATE: 2023-11-01  
 QUALITY CONTROL: A. PAN DATE: 2023-11-01  
 QUALITY ASSURANCE: J. PINTO DATE: 2023-11-01  
 DRAWN: G. HAROON DATE: 2023-11-01

J. SHABEN  
 SENIOR DESIGNER

DATE: 2023-11-01  
 FILE NUMBER: 2121-00865-09  
 PROJECT NUMBER: 18102-0000  
 REG: 1  
 DRAWING NUMBER: R1-1025-901  
 REV:

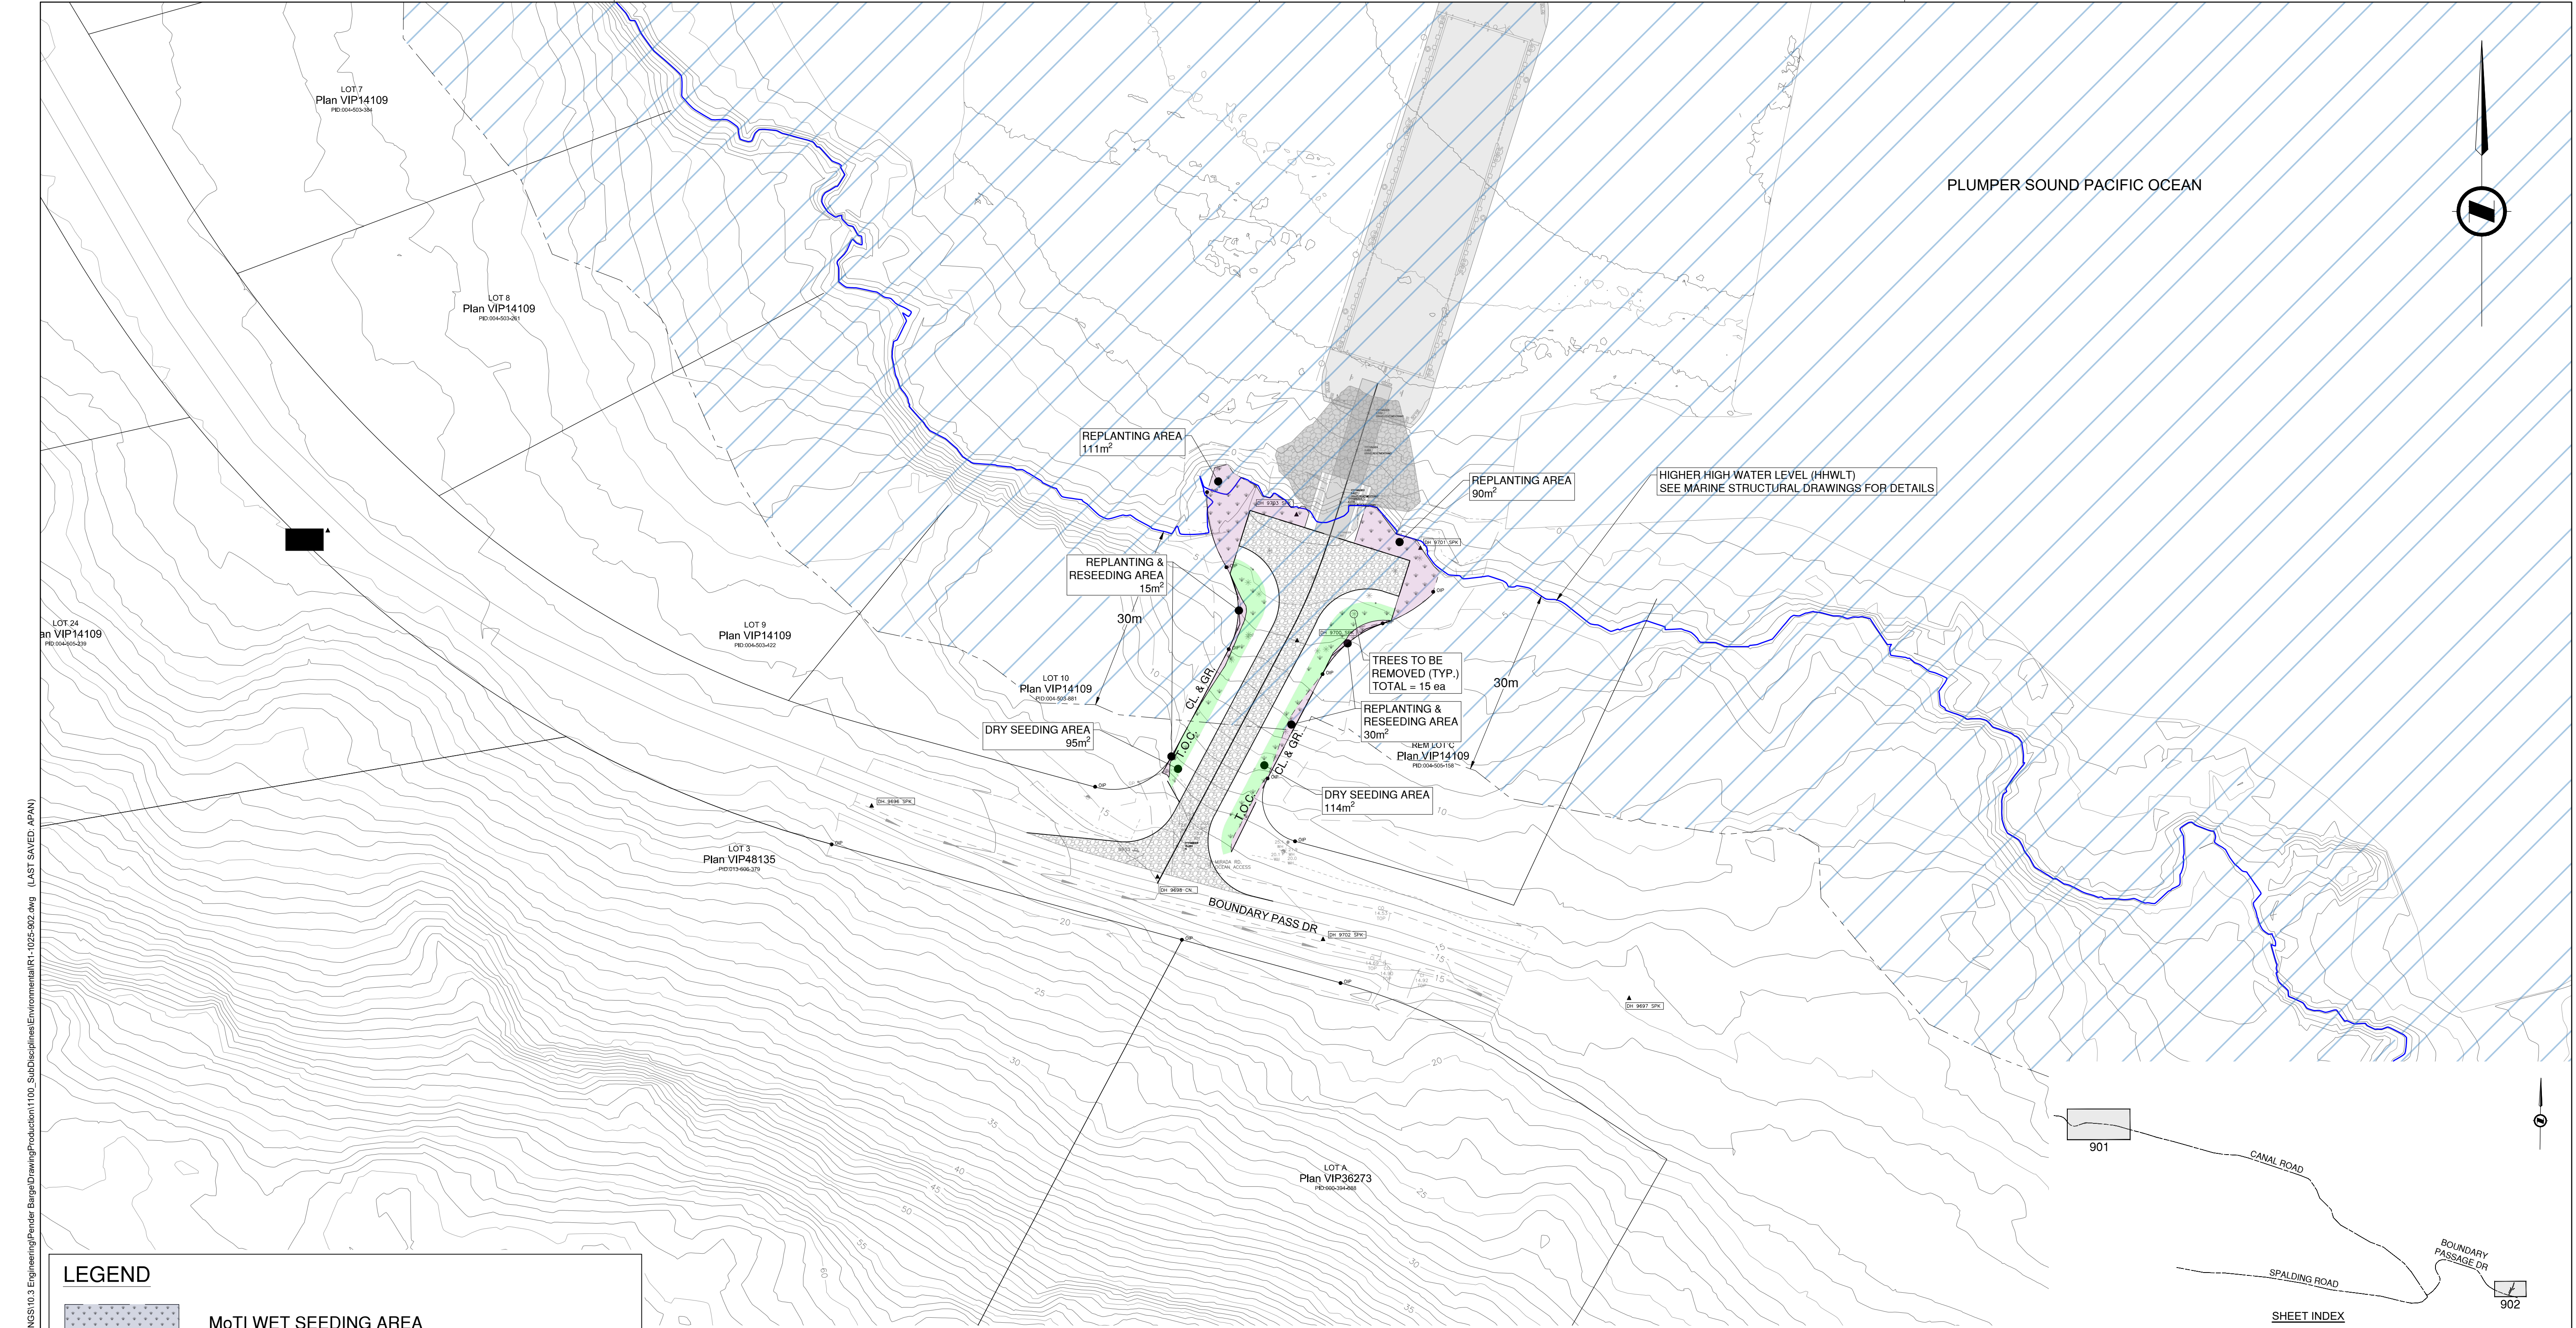

PRINTED: November 2, 2023 - 11:03 AM  
 CAD FILE: X:\21212-180865-09 MoTI - Canal Road Revegetation\10.0 Drawings\10.3 Engineering\Pender Barge\Drawings\Production\100\_SubDiscipline\Environmental\R1-1025-902.dwg (LAST SAVED: JAPAN)

**LEGEND**

- MoTI WET SEEDING AREA
- MoTI DRY SEEDING AREA
- MoTI REPLANTING AREA
- PARKS CANADA DRY SEEDING AND REPLANTING AREA
- MOTI DRY SEEDING AREA
- PARKS CANADA DRY SEEDING AREA
- ENVIRONMENTALLY SENSITIVE AREA

- General Notes:**
1. Refer to Schedule 3 for seeding and planting specifications.
  2. Refer to Schedule 3 for details on Environmentally Sensitive Areas / Special Erosion Protection Areas

PENDER BARGE ACCESS VEGETATION SEEDING	
TYPE	AREA (m <sup>2</sup> )
MoTI DRY SEEDING	254
MoTI REPLANTING AREA	246

Professional Seal

**McElhanney**

Suite 200  
 858 Beatty Street  
 Vancouver BC  
 Canada V6B 1C1  
 Tel 604 683 8521

SCALE:

CAD FILENAME: R1-1025-902  
 PLOT DATE: 11/2/2023

REV	DATE	REVISIONS	NAME

**BRITISH COLUMBIA**

**MINISTRY OF TRANSPORTATION AND INFRASTRUCTURE**  
 SOUTH COAST REGION  
 HIGHWAY ENGINEERING AND GEOMATICS

**ENVIRONMENTALLY SENSITIVE AREAS & REVEGETATION PLAN**  
 PENDER BARGE ACCESS  
 SOUTH PENDER ISLAND  
 STA. 0+00.000 TO 0+88.205

DESIGNED: L. HOLT DATE: 2023-11-01  
 QUALITY CONTROL: A. PAN DATE: 2023-11-01  
 QUALITY ASSURANCE: J. PINTO DATE: 2023-11-01  
 DATE: 2023-11-01  
 FILE NUMBER: 2121-00865-09

PROJECT NUMBER: 18102-0000

REG: 1  
 DRAWING NUMBER: R1-1025-902

SHEET INDEX