


SEC 3 SOOKE DISTRICT

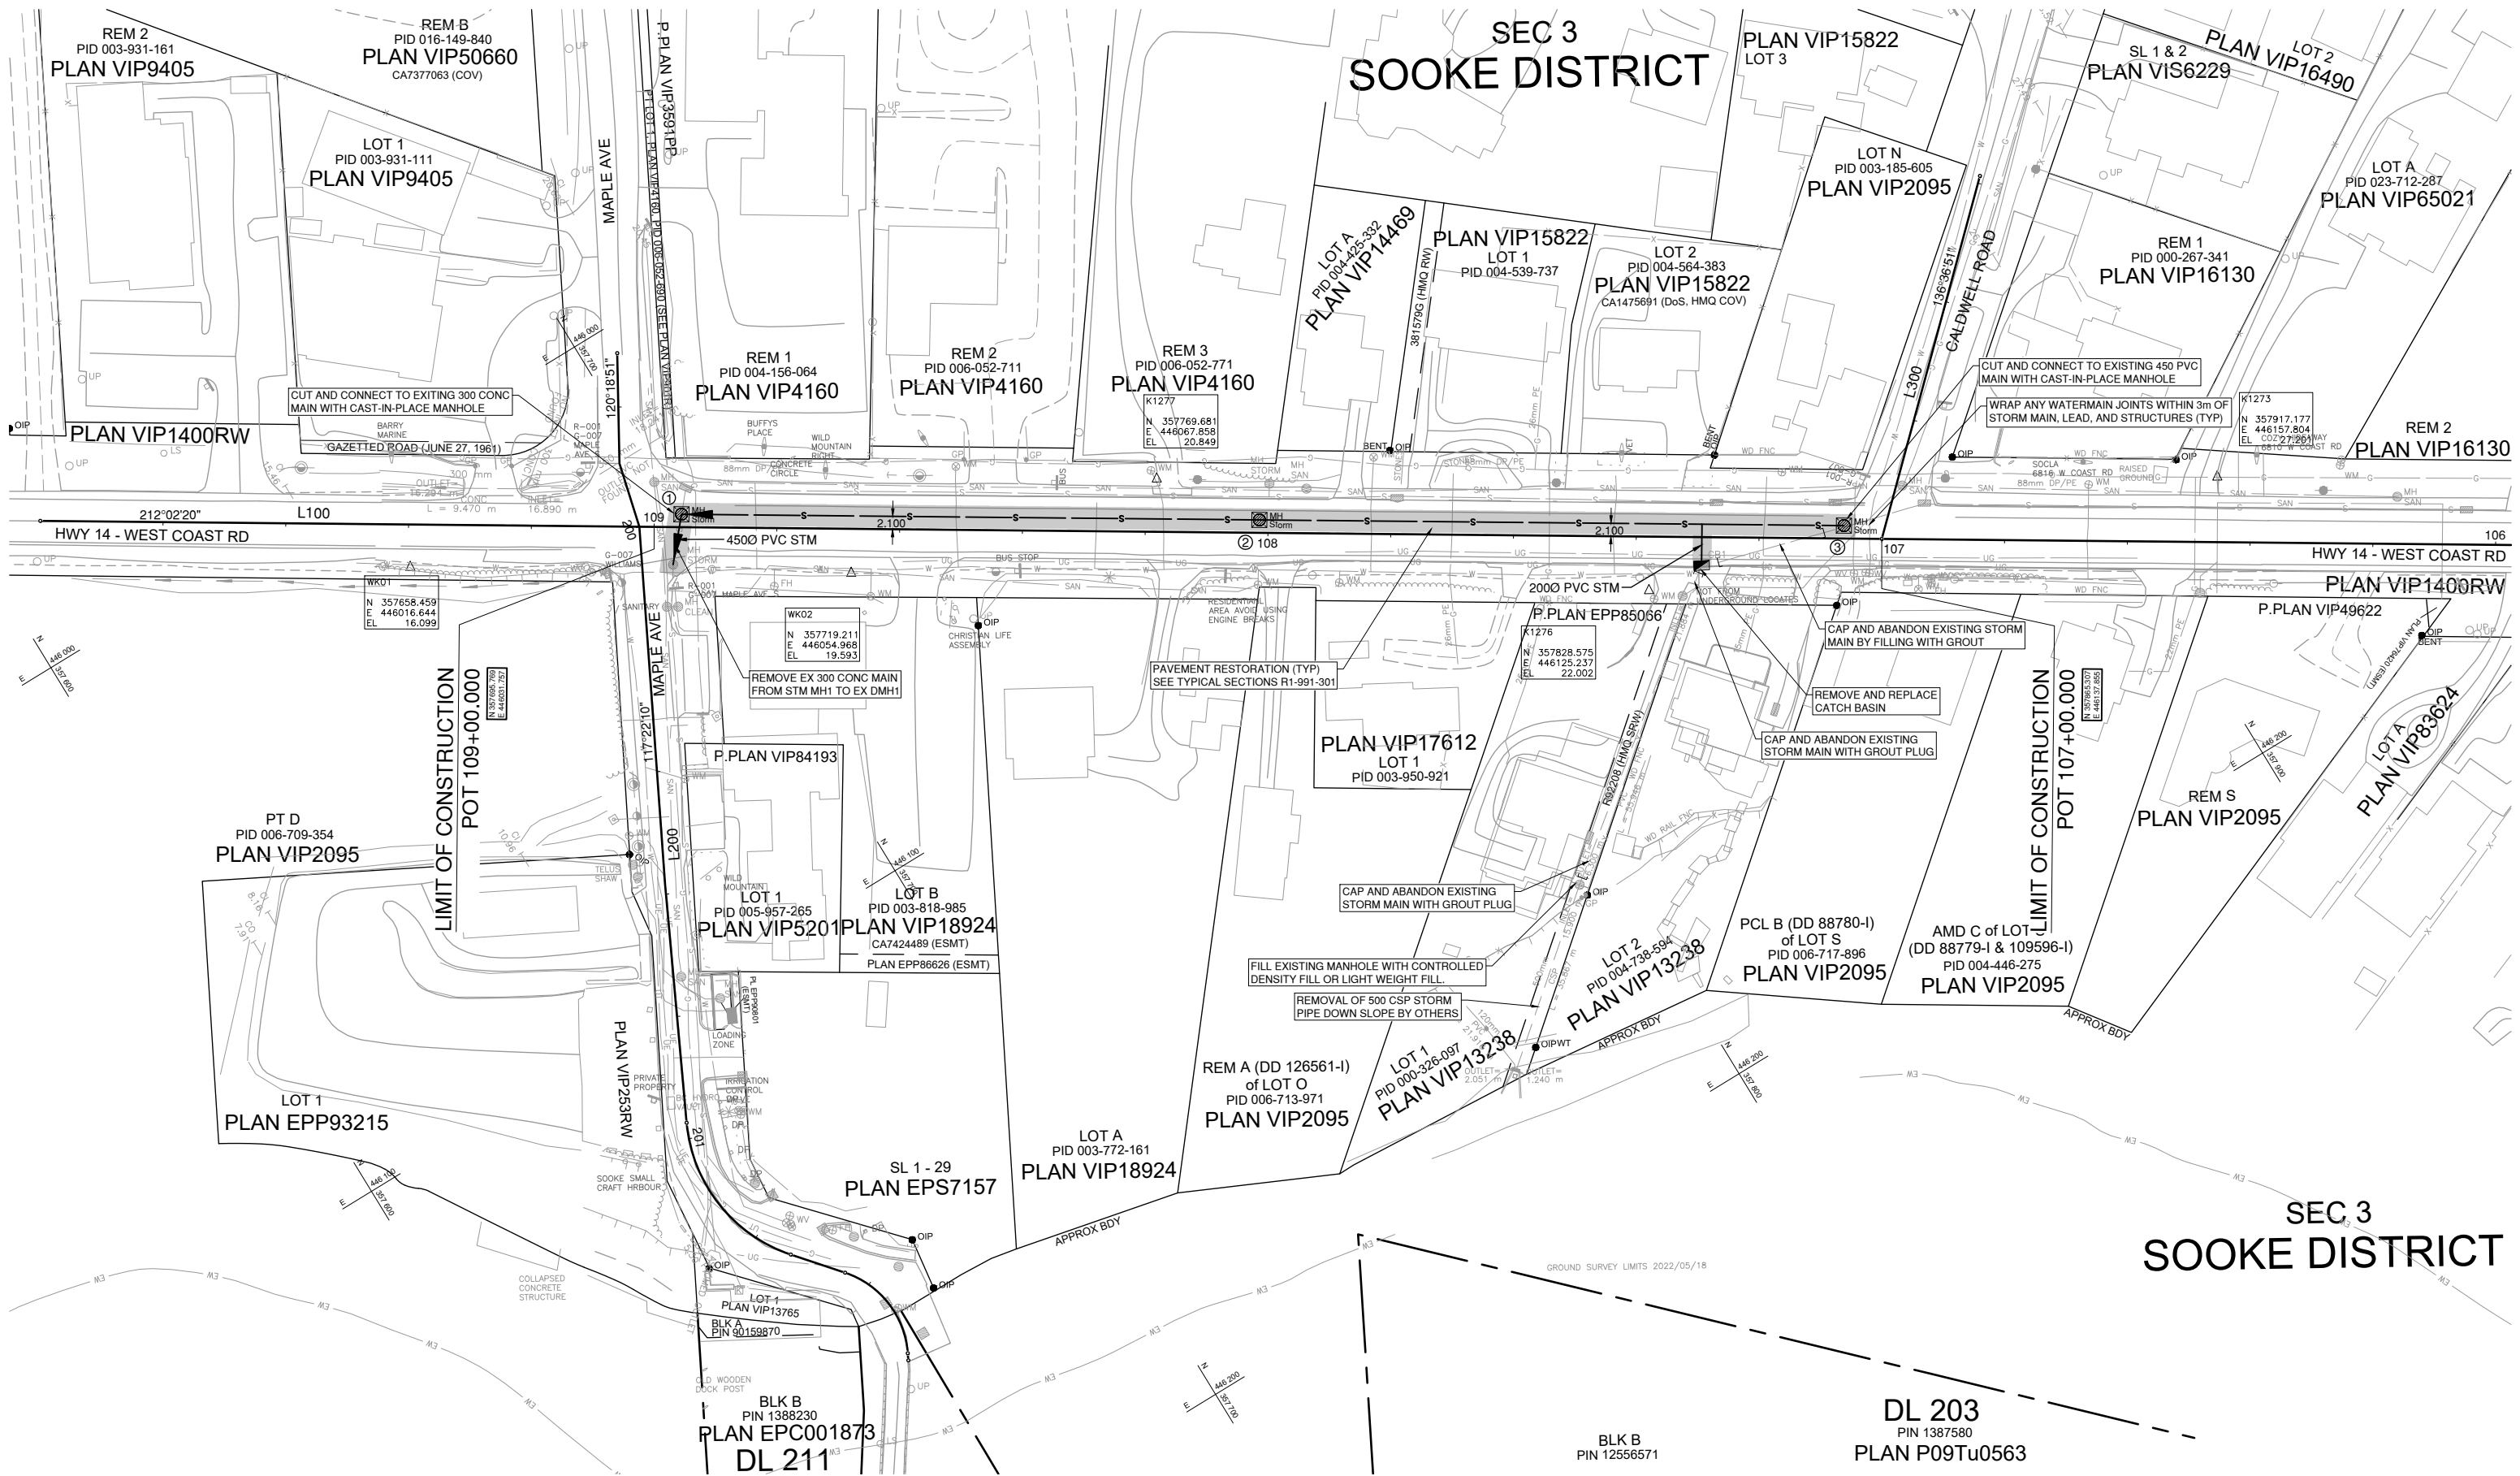

SEC 3 SOOKE DISTRICT

DL 203
PIN 1387580
PLAN P09Tu0563

BLK B
PIN 12556571

BLK B
PIN 1388230
PLAN EPC001873
DL 211

PT D
PID 006-709-354
PLAN VIP2095

LOT 1
PLAN EPP93215

LOT 1
PLAN VIP13765
BLK A
PIN 90159870

SL 1 - 29
PLAN EPS7157

LOT A
PID 003-772-161
PLAN VIP18924

REM A (DD 126561-I)
of LOT O
PID 006-713-971
PLAN VIP2095

LOT 1
PID 000-326-097
PLAN VIP13238

LOT 2
PID 004-738-594
PLAN VIP13238

PCL B (DD 88780-I)
of LOT S
PID 006-717-896
PLAN VIP2095

AMD C of LOT
(DD 88779-I & 109596-I)
PID 004-446-275
PLAN VIP2095

REM S
PLAN VIP2095

LOT A
PLAN VIP83024

P.PLAN VIP49622

PLAN VIP1400RW

HWY 14 - WEST COAST RD

106

PLAN VIP16130

REM 2

PLAN VIP16130

LOT A
PID 023-712-287
PLAN VIP65021

REM 1
PID 000-267-341
PLAN VIP16130

SL 1 & 2
PLAN VIS6229

LOT 2
PLAN VIP16490

LOT 3
PLAN VIP15822

LOT N
PID 003-185-605
PLAN VIP2095

PLAN VIP15822
LOT 1
PID.004-539-737

LOT 2
PID 004-564-383
PLAN VIP15822
CA1475691 (DoS, HMQ COV)

LOT A
PID 004-423-332
PLAN VIP14469

REM 3
PID 006-052-771
PLAN VIP4160

REM 2
PID 006-052-711
PLAN VIP4160

REM 1
PID 004-156-064
PLAN VIP4160

LOT 1
PID 003-931-111
PLAN VIP9405

REM B
PID 016-149-840
PLAN VIP50660
CA7377063 (COV)

REM 2
PID 003-931-161
PLAN VIP9405