


Top of Hole Elev. 1500.0'	Top of Hole Elev. 1475.0'	Top of Hole Elev. 1475.0'	Top of Hole Elev. 1492.0'
1	1	1	1

- LEGEND**
- N - Standard penetration, 140# hammer drop 30"
 - CL - Inorganic clays of low to med. plasticity, Gravelly clays, sandy clays, silty clays, lean clays
 - ML - Inorganic silts & very fine sands, rock flour, silty or clayey fine sands, or clayey silts with slight plasticity.
 - GP - Poorly-graded gravels or gravel-sand mixtures, little or no fines.
 - SP - Poorly-graded sands or gravelly sands, little or no fines.
 - SC - Clayey sands, sand-silt mixtures.
 - SM - Silty sands, sand-silt mixtures.
 - GC - Clayey gravels, gravel-sand-clay mixtures.
 - GM - Silty gravels, gravel-sand-silt mixtures.

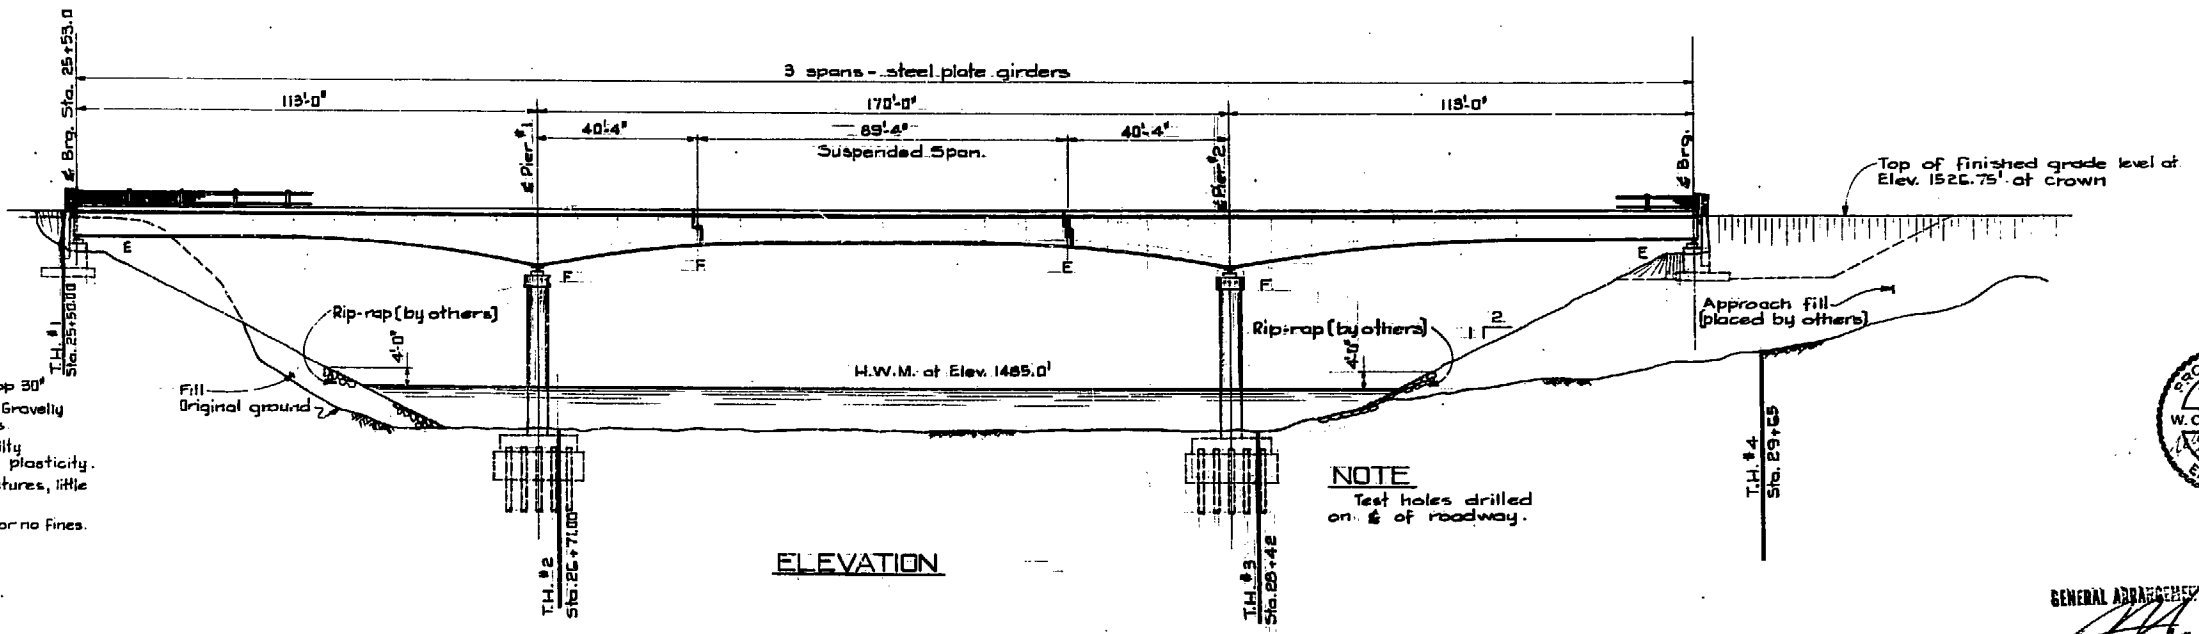

NOTES

REFERENCE
Shoreacres Bridge - Castlegar - Nelson Highway, Dept. of Highways dwg No. 599-12 Datum to be set by the Dept. of Highways

DESIGN SPECIFICATIONS
Provincial Code & A.A.S.H.O. - 1957

LIVE LOAD
H20-44.

NOTE
Test holes drilled on E of roadway.



GENERAL ARRANGEMENT APPROVED
[Signature]
CHIEF ENGINEER, DEPT. OF HIGHWAYS

NO.	DATE	REVISION
GOVT. OF THE PROV. OF BRITISH COLUMBIA DEPT. OF HIGHWAYS		
CASTLEGAR - NELSON HIGHWAY SHOREACRES BRIDGE OVER SLOCAN RIVER		
LAYOUT		
CHOUKALOS, WOODBURN, HOOLEY & MCKENZIE LTD. CONSULTING ENGINEERS 1159 West Broadway, Vancouver 9, B.C.		
Drawn: [Signature]	Date: June 9, 1961	Scale: 1" = 20', 1/4" = 11.0'
Checked: [Signature]	Date: June 9, 1961	DWG. 599-21