

SCALE 0 1:250 10

NEGATIVE NO. _____
CAD FILE NO. R2701501.DWG

Rev	Date	REVISIONS	Signature

















MINISTRY OF TRANSPORTATION AND INFRASTRUCTURE
HIGHWAY ENGINEERING
SOUTHERN INTERIOR REGION

DESIGNED W. ELKE DATE 05/31/18
QUALITY CONTROL G. GRIFFITHS DATE 05/31/18
QUALITY ASSURANCE G. IRVINE DATE 05/31/18
DRAWN W. ELKE DATE 05/31/18

SENIOR DESIGNER
DATE

CROSS SECTIONS
GREENSTONE CREEK CULVERT No. 10139
L100-LINE (HIGHWAY No. 97D)

FILE No. 2836	PROJECT No. 24236-0000	REG. 2	DRAWING No. XSEC-01
------------------	---------------------------	-----------	------------------------

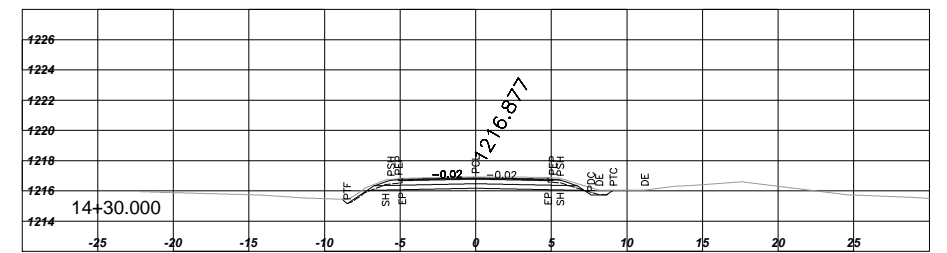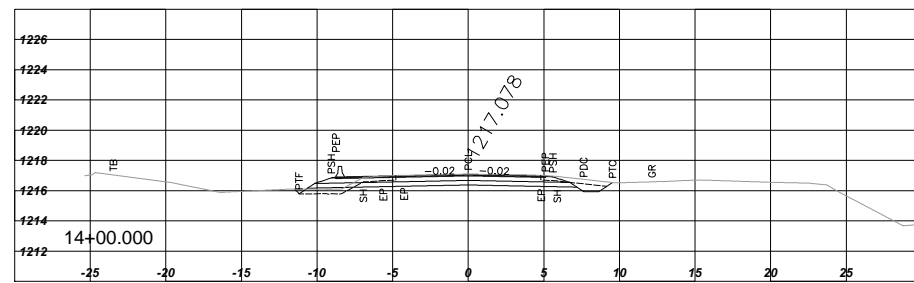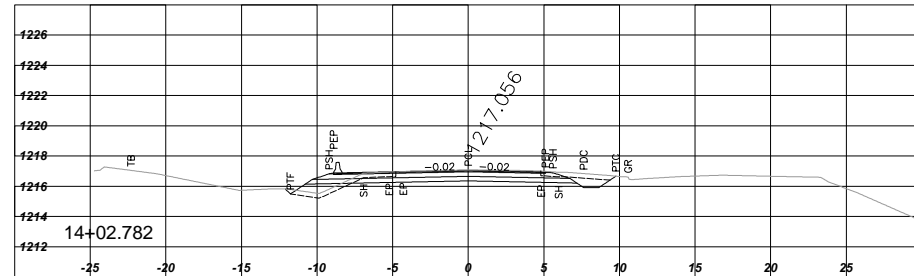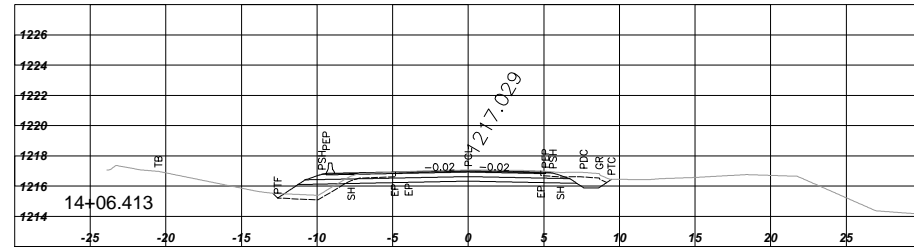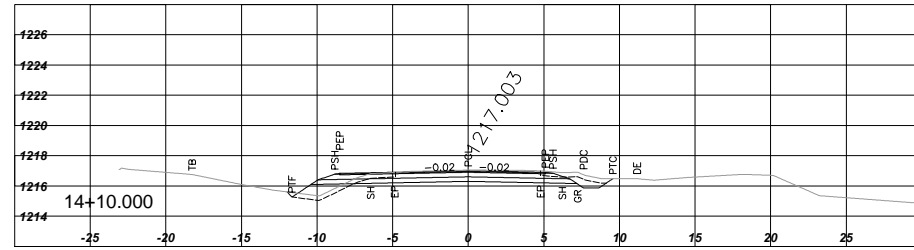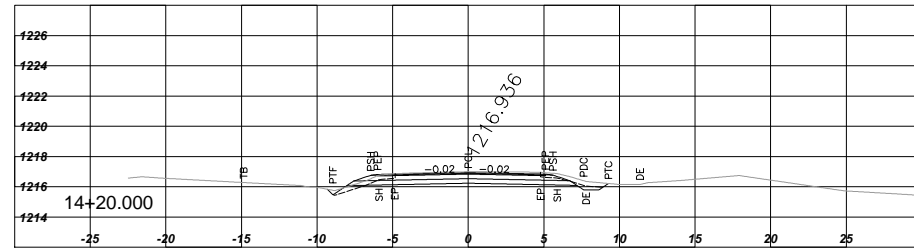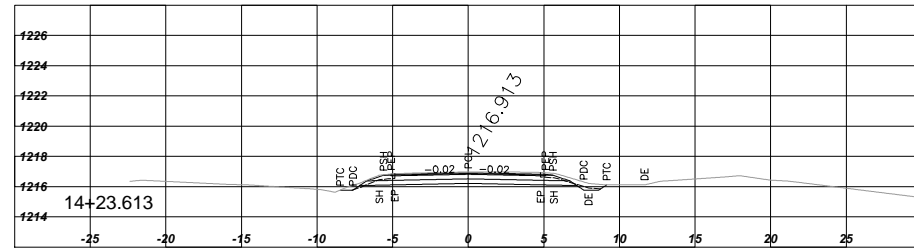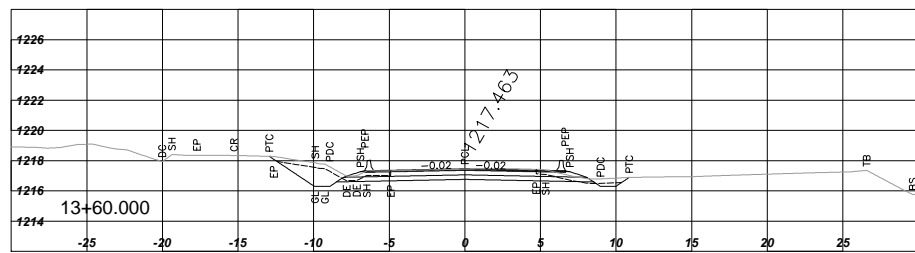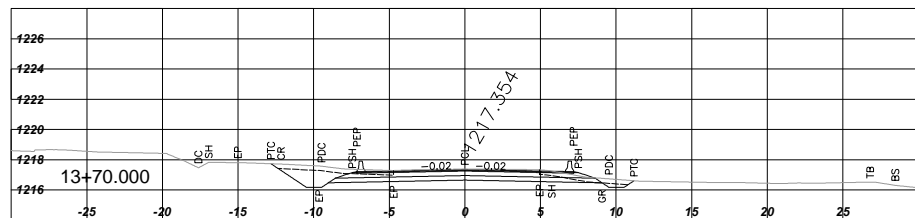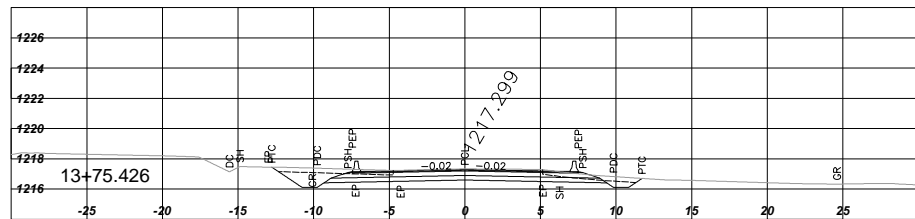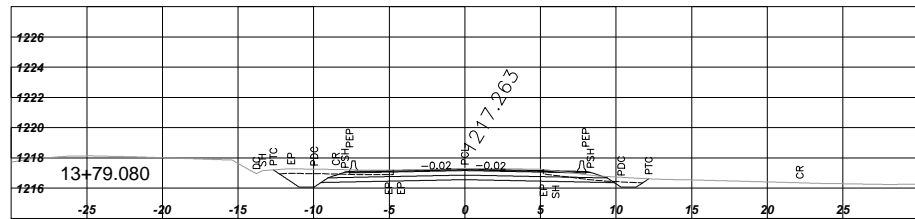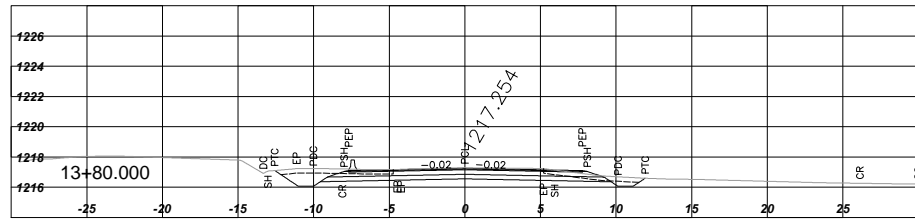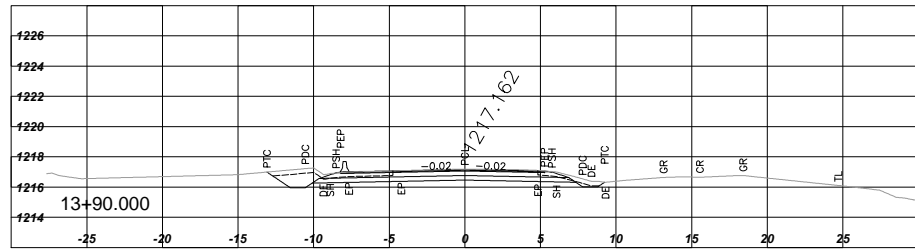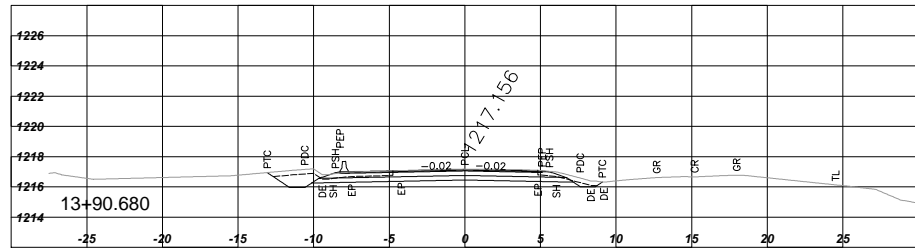

SCALE 0 1:250 10

NEGATIVE NO. _____
CAD FILE NO. R2701501.DWG

Rev	Date	REVISIONS	Signature



MINISTRY OF TRANSPORTATION
AND INFRASTRUCTURE
HIGHWAY ENGINEERING
SOUTHERN INTERIOR REGION

SENIOR DESIGNER _____
DATE _____

DESIGNED W. ELKE DATE 05/31/18
QUALITY CONTROL G. GRIFFITHS DATE 05/31/18
QUALITY ASSURANCE G. IRVINE DATE 05/31/18
DRAWN W. ELKE DATE 05/31/18

CROSS SECTIONS
GREENSTONE CREEK CULVERT No. 10139
L100-LINE (HIGHWAY No. 97D)

FILE No. 2836	PROJECT No. 24236-0000	REG. 2	DRAWING No. XSEC-02
------------------	---------------------------	-----------	------------------------