

PLOT DATE: 20230512 X:\2121\2121-00113-00 McTI - Hwy 1 Ford Road to Kault Hill\10.0 DRAWINGS\HWY1-23621\DrawingProduction\100_Plan\2-735-100_500 scale.dwg

FOR REFERENCE ONLY
NOT FOR CONSTRUCTION

NOTE:
ANY DAMAGE DONE TO THE EXISTING HIGHWAY SURFACE DUE TO CONTRACTOR CONSTRUCTION ACTIVITIES WILL BE REPAIRED BY THE CONTRACTOR


ALL FENCING TYPE C1 UNLESS OTHERWISE NOTED
CL. & GR. TOTAL THIS SHEET= 0.6779 ha

McElhanney
Suite 200
858 Beatty Street
Vancouver BC
Canada V6B 1C1
T 604 683 6521

BRITISH COLUMBIA MINISTRY OF TRANSPORTATION AND INFRASTRUCTURE
SOUTHERN INTERIOR REGION

ALIGNMENT	CLASSIFICATION	DESIGN SPEED
L1000 (TRANS-CANADA HIGHWAY No. 1)	RED	100 km/h

REFERENCE DRAWINGS
FOR PROFILE SEE DWG. R2-735-205
FOR TYPICAL SECTIONS SEE DWG. R2-735-321
FOR SIGNING AND PAVEMENT MARKINGS SEE DWG. R2-735-618

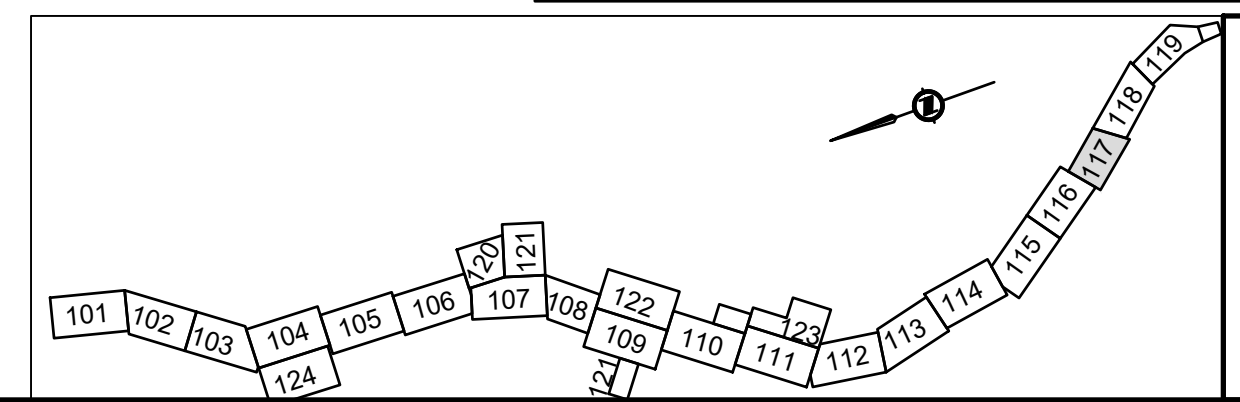

PERMIT TO PRACTICE
McElhanney Ltd.
PERMIT NUMBER: 1003299
Engineers and Geoscientists of
BRITISH COLUMBIA

SCALE 0 5 1:500 25m CAD FILENAME: R2-735-100_500 SCALE PLOT DATE: 2023-03-01

REV	DATE	REVISIONS	NAME

PLAN
TRANS-CANADA HIGHWAY No. 1
FORD ROAD TO TAPPEN VALLEY ROAD
Kault Hill Rock Excavation and Borrow Area - L1000 - 696+39.580 TO 698+46.952

DESIGNED: A. WARNER DATE: 2023-03-01	QUALITY CONTROL: P. YATES DATE: 2023-03-01
QUALITY ASSURANCE: S. PIRILLO DATE: 2023-03-01	DRAWN: T. SCHAFFHUIZEN DATE: 2023-03-01
ENGINEER OF RECORD: _____	DATE: _____
FILE NUMBER: 2121-00113-00	PROJECT NUMBER: 24913-0001
REG: 2	DRAWING NUMBER: R2-735-117

INFORMATION SHOWN ON THIS DRAWING REGARDING EXISTING UTILITIES IS COMPILED FROM SOME RECORD DRAWINGS AND SOME SURVEYS, AND MAY NOT BE COMPLETE. CONTRACTOR SHALL EXPOSE AND CONFIRM THE LOCATIONS AND ELEVATIONS OF ALL EXISTING UTILITIES AND ADVISE THE ENGINEER OF ANY POTENTIAL CONFLICT.