




Ministry of
Transportation
and Infrastructure

PROJECT NO. 24913-0001

TRANS-CANADA HIGHWAY No. 1 FORD ROAD TO TAPPEN VALLEY ROAD TRUCK TURNING MOVEMENTS


FOR INFORMATION ONLY

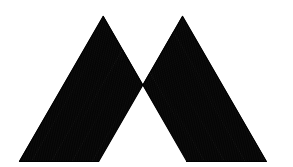


McElhanney

MARCH 1, 2023

PLOT DATE: 2023-02-16 X:\2121\2121-00113-00\McT1 - Hwy 1 Ford Road to Kautli Hill\10.0 DRAWINGS\1 HWY1-23821\DrawingProduction\400_Geometrical\animg\R2-735-450.dwg

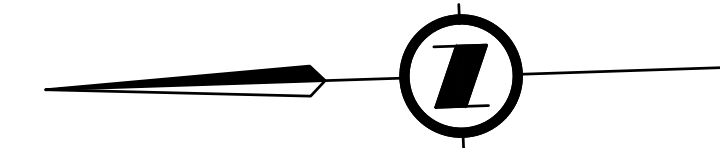

TRANS-CANADA HIGHWAY No. 1

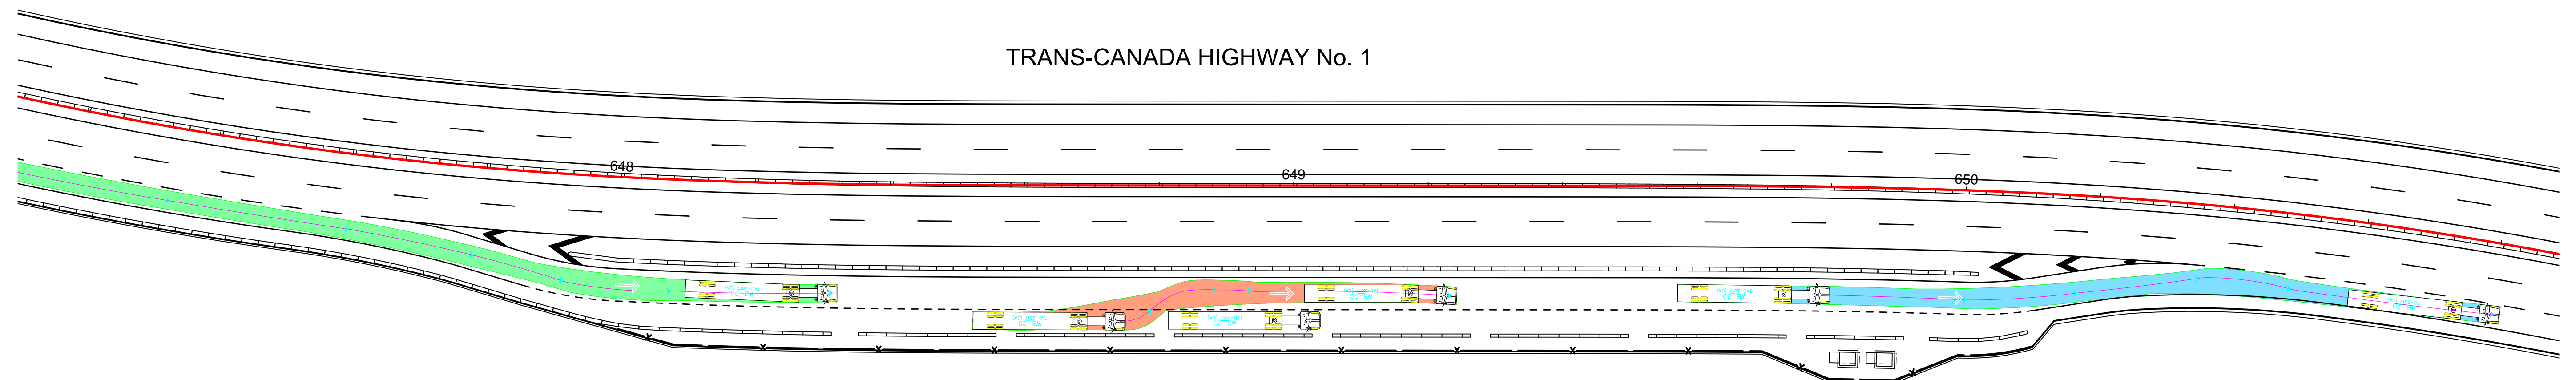

EASTBOUND REST AREA

WB-20 TRUCK MOVEMENT
EASTBOUND REST AREA

LEGEND

- PATH STARTS REST AREA TO HWY 1
- PATH STARTS HWY 1 OFF-RAMP TO REST AREA
- PARKING MANEUVER

REFERENCE DRAWINGS


FOR PROFILE SEE DWG. R2-735-201
 FOR TYPICAL SECTIONS SEE DWG. R2-735-301
 FOR GEOMETRICS AND LANING SEE DWG. R2-735-404
 FOR SIGNING AND PAVEMENT MARKINGS SEE DWG. R2-735-604
 FOR UTILITY RELOCATIONS SEE DWG. R2-735-752

FOR INFORMATION ONLY

INFORMATION SHOWN ON THIS DRAWING REGARDING EXISTING UTILITIES IS COMPILED FROM SOME RECORD DRAWINGS AND SOME SURVEYS, AND MAY NOT BE COMPLETE. CONTRACTOR SHALL EXPOSE AND CONFIRM THE LOCATIONS AND ELEVATIONS OF ALL EXISTING UTILITIES AND ADVISE THE ENGINEER OF ANY POTENTIAL CONFLICT.



	Suite 200 858 Beatty Street Vancouver BC Canada V6B 1C1 T 604 683 8521		MINISTRY OF TRANSPORTATION AND INFRASTRUCTURE SOUTHERN INTERIOR REGION
SCALE		CAD FILENAME <u>R2-735-450</u> PLOT DATE <u>2023-02-17</u>	
TRUCK TURNING MOVEMENTS TRANS-CANADA HIGHWAY No. 1 FORD ROAD TO TAPPEN VALLEY ROAD		DESIGNED <u>A. WARNER</u> DATE <u>2023-02-17</u> QUALITY CONTROL <u>P. YATES</u> DATE <u>2023-02-17</u> QUALITY ASSURANCE <u>S. PIRILLO</u> DATE <u>2023-02-17</u> DRAWN <u>J. RODGERS</u> DATE <u>2023-02-17</u>	
ENGINEER OF RECORD _____ DATE _____		FILE NUMBER 2121-00113-00	PROJECT NUMBER 24913-0001
REG 2		DRAWING NUMBER R2-735-451	REV _____

PLOT DATE: 2023-02-16 X:\2121\2121-00113-00\McT1 - Hwy 1 Ford Road to Kautli Hill\10.0 DRAWINGS\1_HVY1-23821\DrawingProduction\400_Geometrical\animg\R2-735-450.dwg

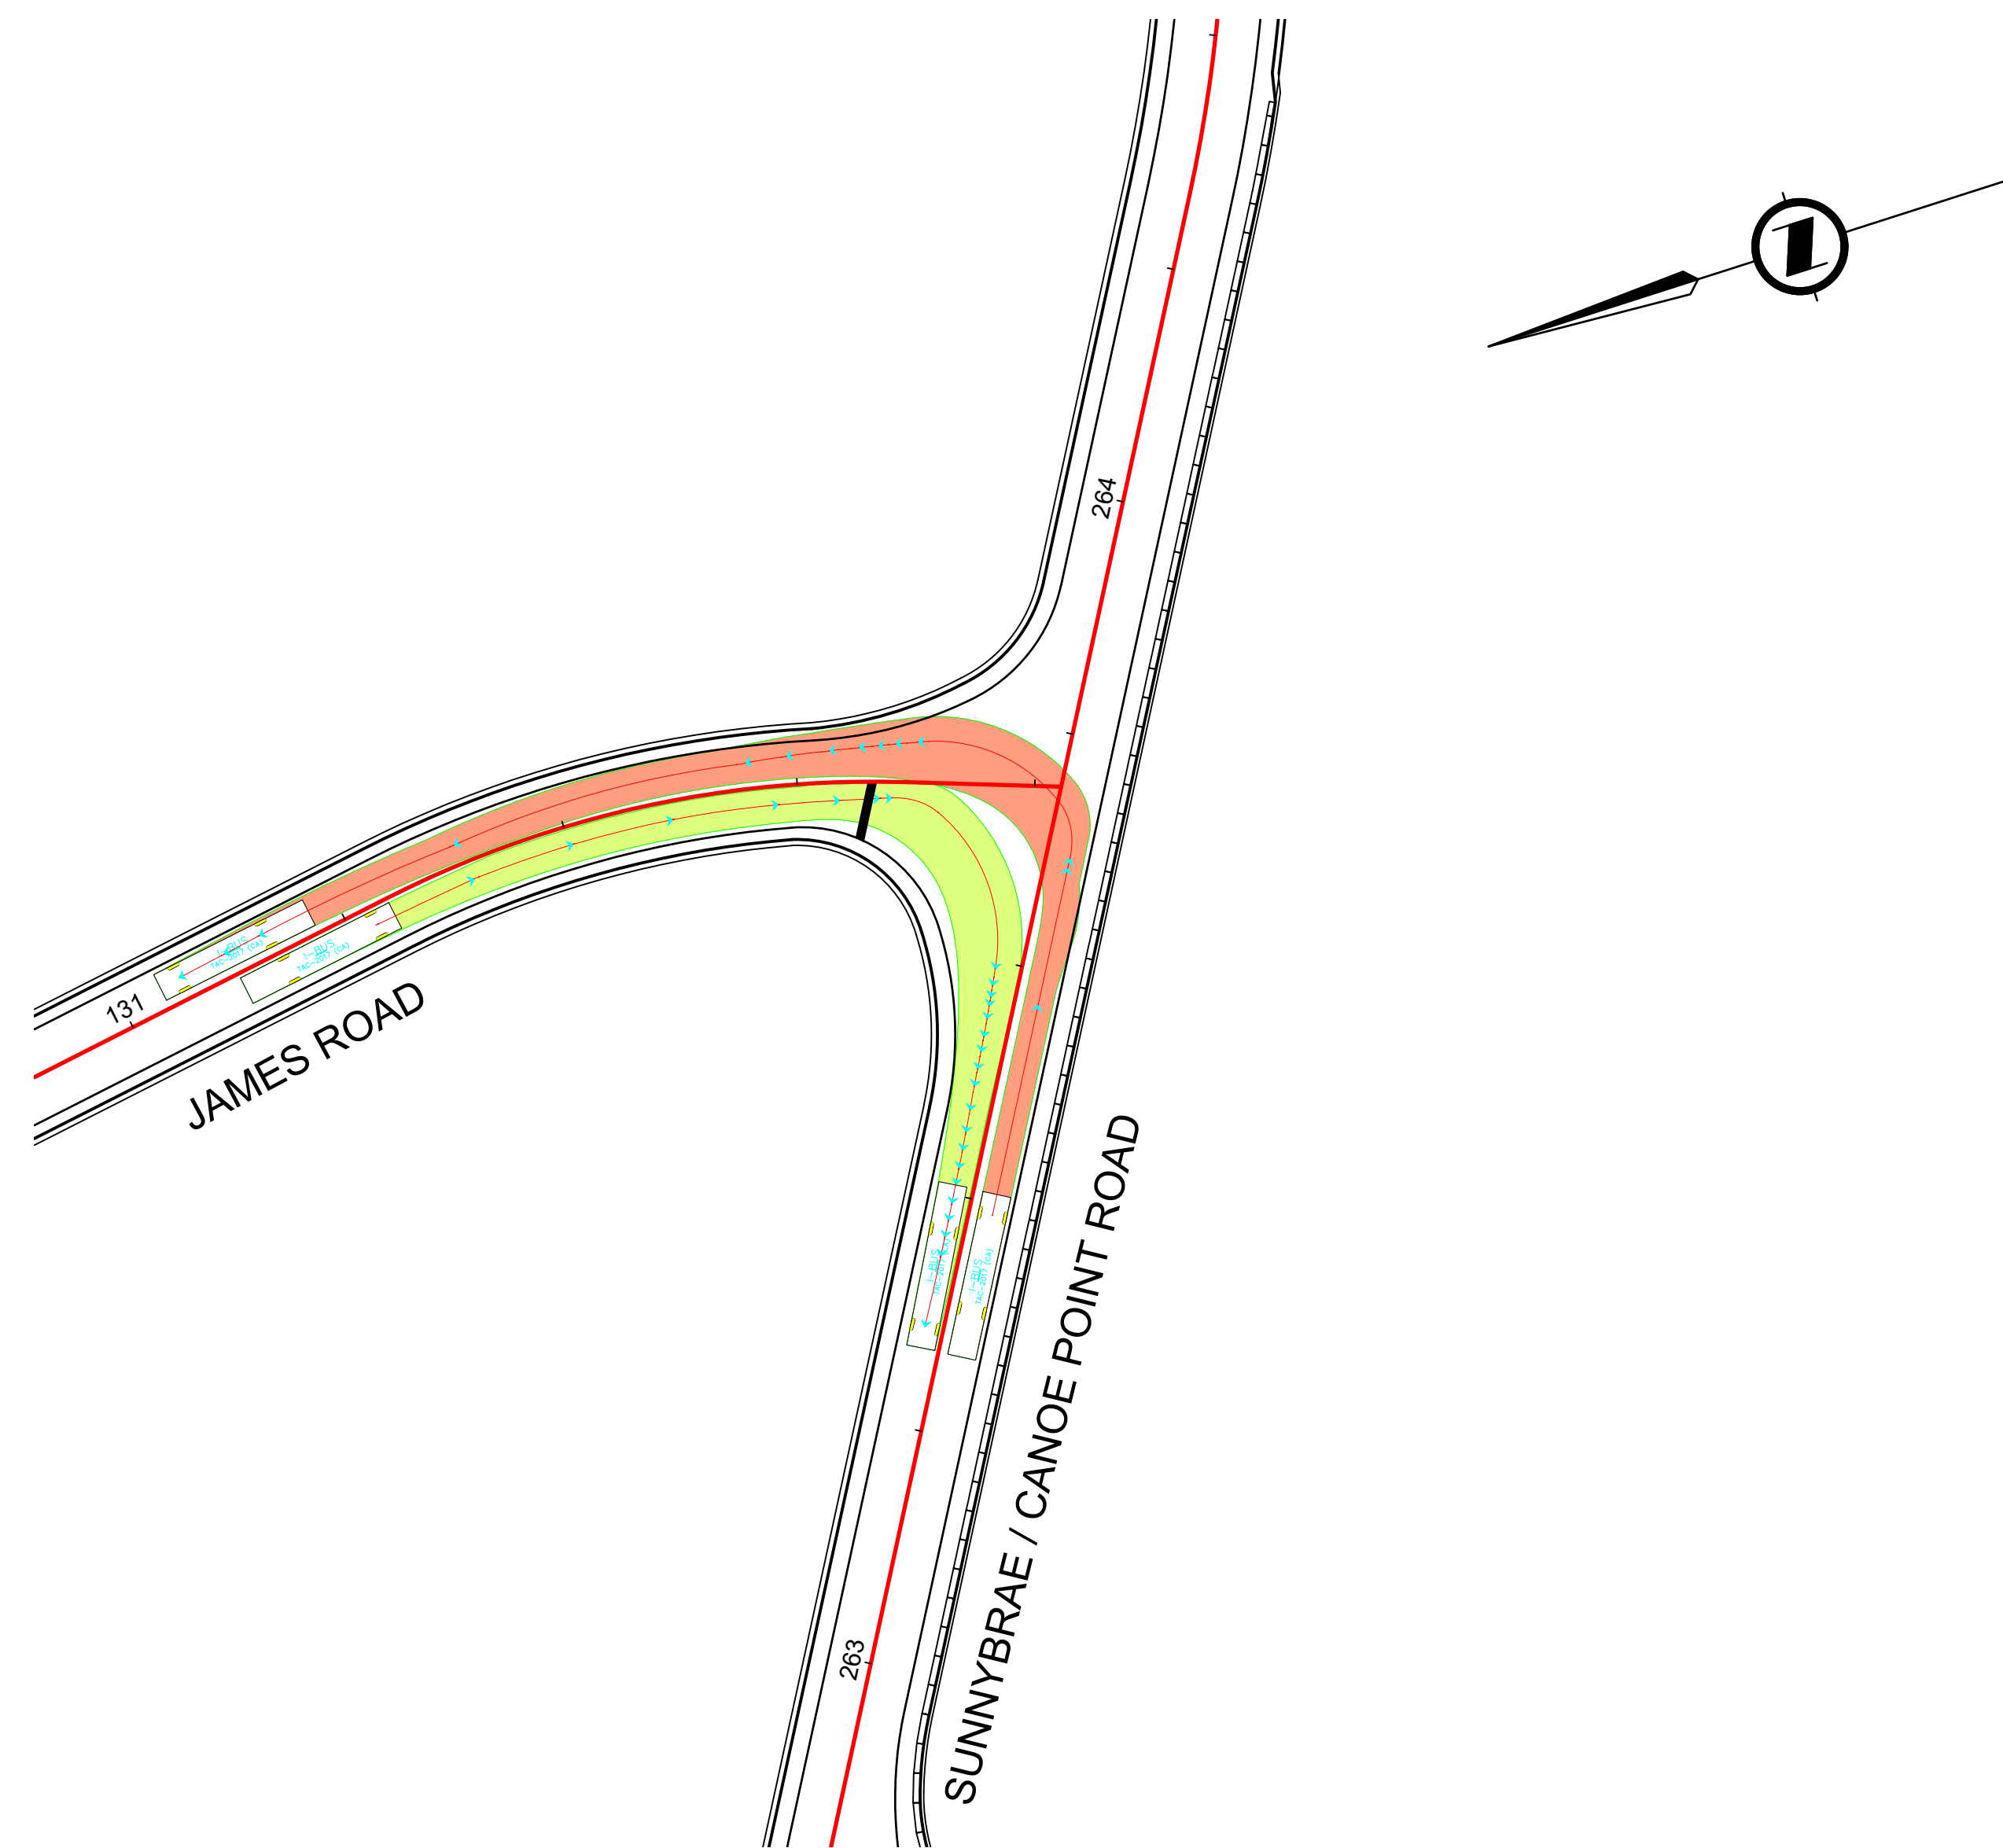

I-BUS TRUCK MOVEMENT
 SUNNYBRAE / CANOE POINT / JAMES ROAD / TAPPEN STATION ROAD INTERSECTION

LEGEND

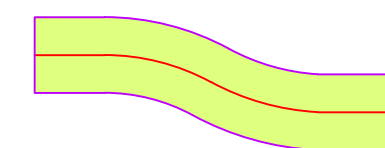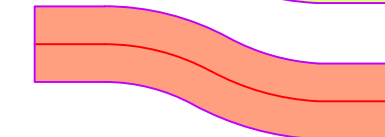


-  PATH STARTS NORTH LEG (JAMES ROAD SB)
-  PATH STARTS WEST LEG (SUNNYBRAE ROAD WB)

FOR INFORMATION ONLY


REFERENCE DRAWINGS

FOR PROFILE SEE DWG. R2-735-214, R2-735-221
 FOR TYPICAL SECTIONS SEE DWG. R2-735-304, R2-735-306
 FOR GEOMETRICS AND LANING SEE DWG. R2-735-415
 FOR SIGNING AND PAVEMENT MARKINGS SEE DWG. R2-735-615
 FOR UTILITY RELOCATIONS SEE DWG. R2-735-754

INFORMATION SHOWN ON THIS DRAWING REGARDING EXISTING UTILITIES IS COMPILED FROM SOME RECORD DRAWINGS AND SOME SURVEYS, AND MAY NOT BE COMPLETE. CONTRACTOR SHALL EXPOSE AND CONFIRM THE LOCATIONS AND ELEVATIONS OF ALL EXISTING UTILITIES AND ADVISE THE ENGINEER OF ANY POTENTIAL CONFLICT.

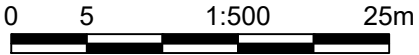
 McElhanney	Suite 200 858 Beatty Street Vancouver BC Canada V6B 1C1 T 604 683 8521	 BRITISH COLUMBIA	MINISTRY OF TRANSPORTATION AND INFRASTRUCTURE SOUTHERN INTERIOR REGION																																				
SCALE 		CAD FILENAME <u>R2-735-450</u> PLOT DATE <u>2023-02-17</u>																																					
<table border="1" style="width: 100%; border-collapse: collapse;"> <thead> <tr> <th>REV</th> <th>DATE</th> <th>REVISIONS</th> <th>NAME</th> </tr> </thead> <tbody> <tr><td> </td><td> </td><td> </td><td> </td></tr> <tr><td> </td><td> </td><td> </td><td> </td></tr> <tr><td> </td><td> </td><td> </td><td> </td></tr> <tr><td> </td><td> </td><td> </td><td> </td></tr> <tr><td> </td><td> </td><td> </td><td> </td></tr> <tr><td> </td><td> </td><td> </td><td> </td></tr> <tr><td> </td><td> </td><td> </td><td> </td></tr> <tr><td> </td><td> </td><td> </td><td> </td></tr> </tbody> </table>		REV	DATE	REVISIONS	NAME																																	TRUCK TURNING MOVEMENTS TRANS-CANADA HIGHWAY No. 1 FORD ROAD TO TAPPEN VALLEY ROAD	
REV	DATE	REVISIONS	NAME																																				
ENGINEER OF RECORD _____ DATE _____		DESIGNED <u>A. WARNER</u> DATE <u>2023-02-17</u> QUALITY CONTROL <u>P. YATES</u> DATE <u>2023-02-17</u> QUALITY ASSURANCE <u>S. PIRILLO</u> DATE <u>2023-02-17</u> DRAWN <u>J. RODGERS</u> DATE <u>2023-02-17</u>																																					
FILE NUMBER 2121-00113-00	PROJECT NUMBER 24913-0001	REG 2	DRAWING NUMBER R2-735-452																																				

PLOT DATE: 2023/02/16 X:\2121\2121-00113-00\McT1 - Hwy 1 Ford Road to Kault Hill\10.0 DRAWINGS\1_Hwy1_23021\DrawingProduction\400_Geometrical\laning\R2-735-450.dwg

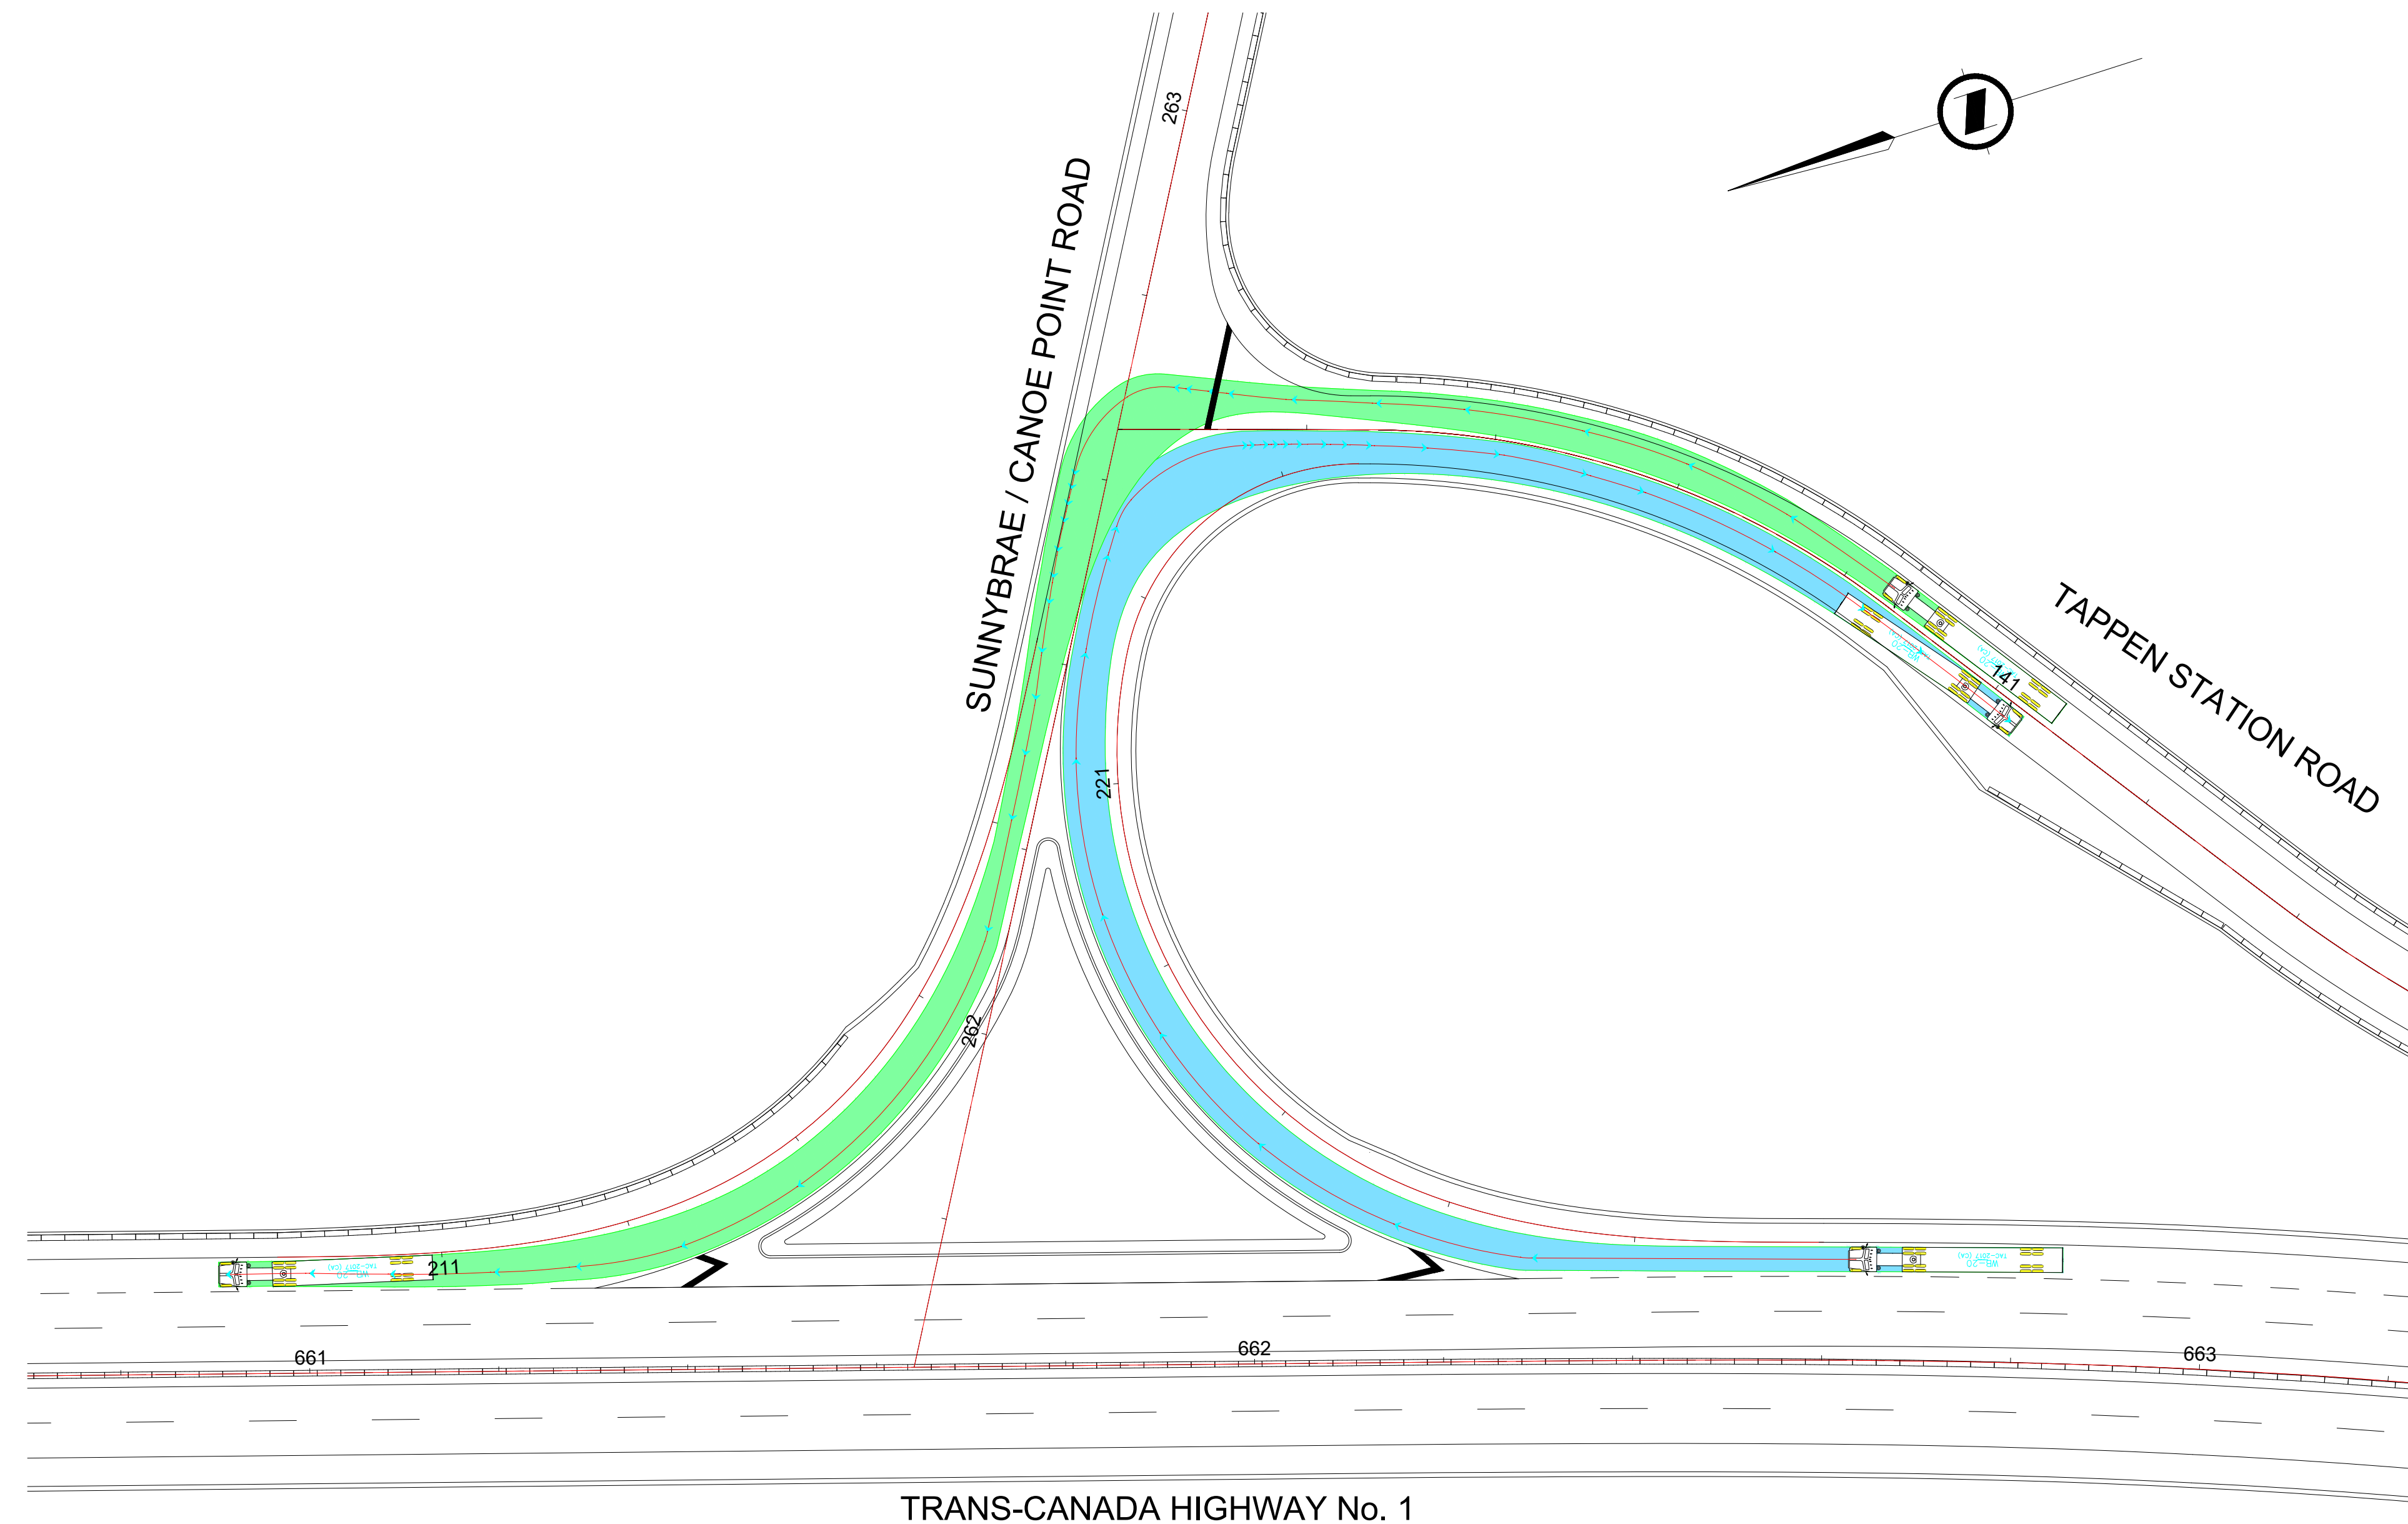

WB-20 TRUCK MOVEMENT
SUNNYBRAE / CANOE POINT ROAD INTERSECTION

LEGEND

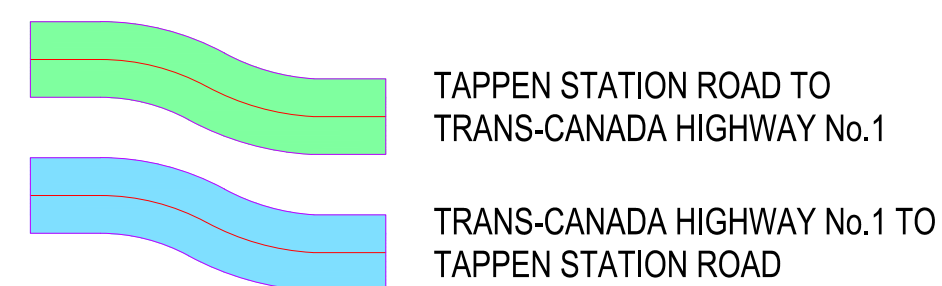


REFERENCE DRAWINGS

FOR PROFILE SEE DWG. R2-735-215, R2-735-221
 FOR TYPICAL SECTIONS SEE DWG. R2-735-302, R2-735-306
 FOR GEOMETRICS AND LANING SEE DWG. R2-735-407
 FOR SIGNING AND PAVEMENT MARKINGS SEE DWG. R2-735-608
 FOR UTILITY RELOCATIONS SEE DWG. R2-735-754

FOR INFORMATION ONLY



INFORMATION SHOWN ON THIS DRAWING REGARDING EXISTING UTILITIES IS COMPILED FROM SOME RECORD DRAWINGS AND SOME SURVEYS, AND MAY NOT BE COMPLETE. CONTRACTOR SHALL EXPOSE AND CONFIRM THE LOCATIONS AND ELEVATIONS OF ALL EXISTING UTILITIES AND ADVISE THE ENGINEER OF ANY POTENTIAL CONFLICT.

		Suite 200 858 Beatty Street Vancouver BC Canada V6B 1C1 T 604 683 8521				MINISTRY OF TRANSPORTATION AND INFRASTRUCTURE SOUTHERN INTERIOR REGION	
SCALE 0 5 1:500 25m		CAD FILENAME R2-735-450 PLOT DATE 2023-02-17		TRUCK TURNING MOVEMENTS TRANS-CANADA HIGHWAY No. 1 FORD ROAD TO TAPPEN VALLEY ROAD			
REV	DATE	REVISIONS	NAME	DESIGNED <u>A. WARNER</u> DATE <u>2023-02-17</u>		QUALITY CONTROL <u>P. YATES</u> DATE <u>2023-02-17</u>	
				ENGINEER OF RECORD _____		QUALITY ASSURANCE <u>S. PIRILLO</u> DATE <u>2023-02-17</u>	
				DATE _____		DRAWN <u>J. RODGERS</u> DATE <u>2023-02-17</u>	
				FILE NUMBER	PROJECT NUMBER	REG	DRAWING NUMBER
				2121-00113-00	24913-0001	2	R2-735-453

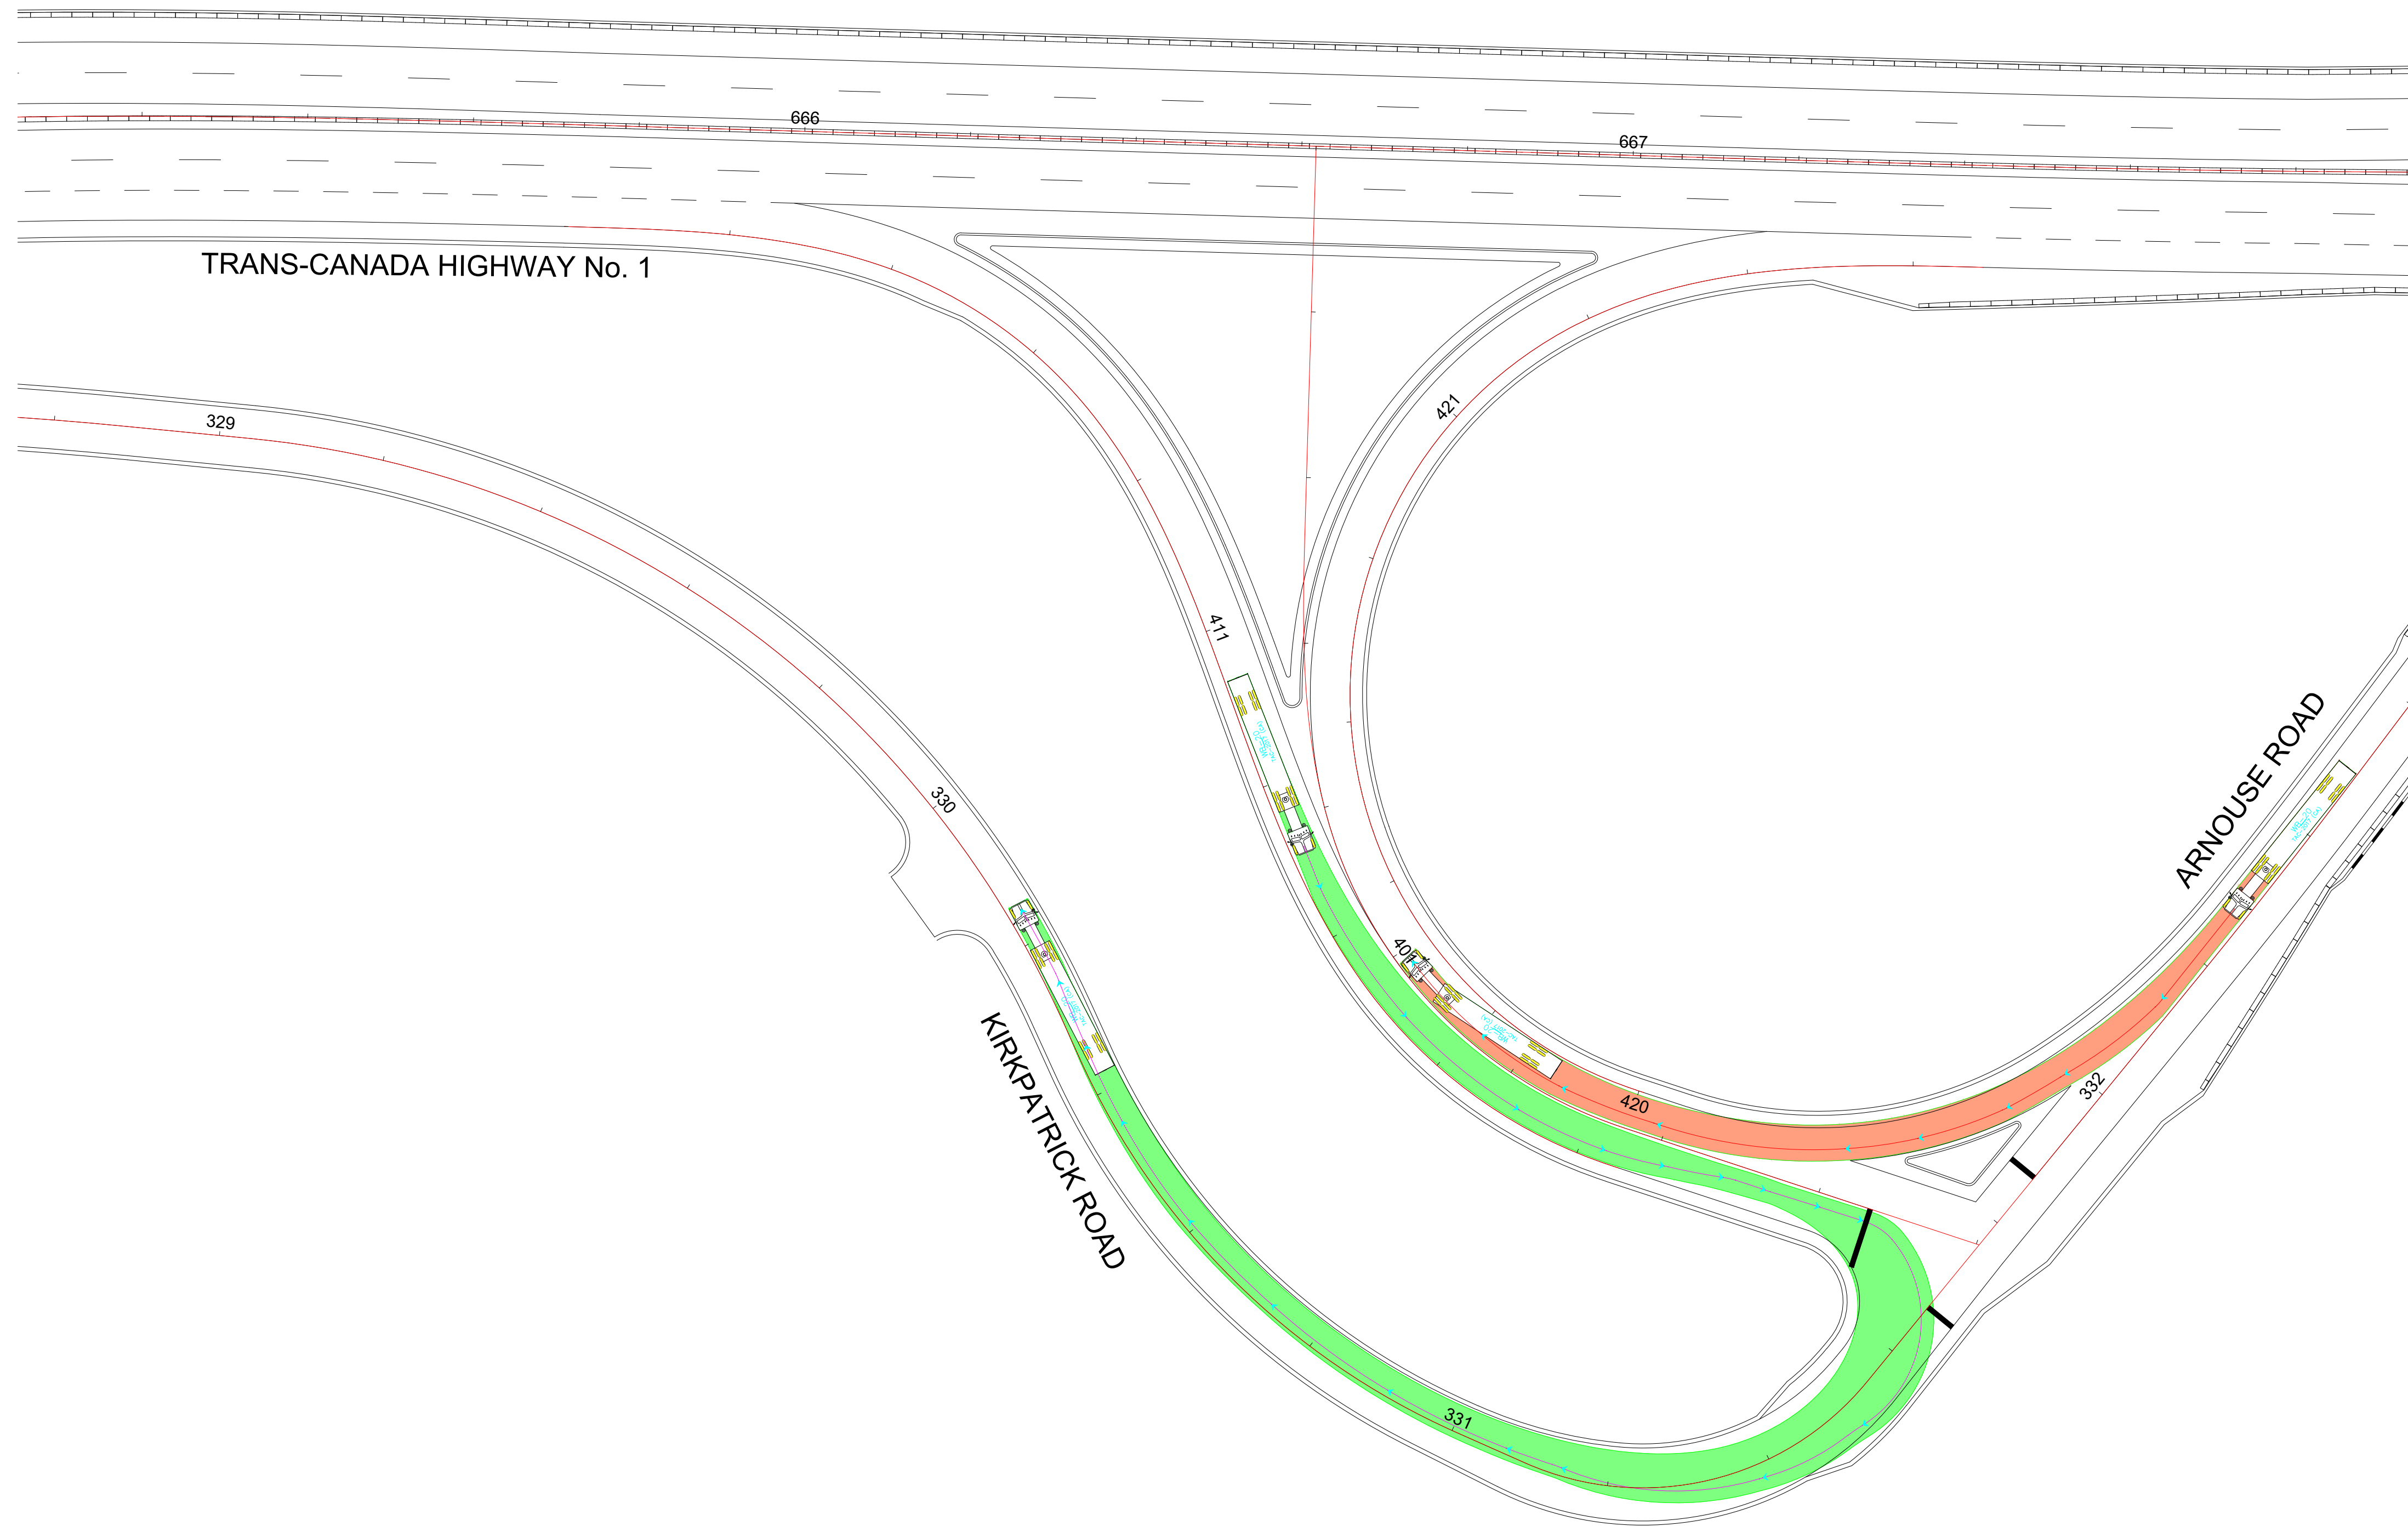

WB-20 TRUCK MOVEMENT
ARNOUSE ROAD INTERSECTION

LEGEND

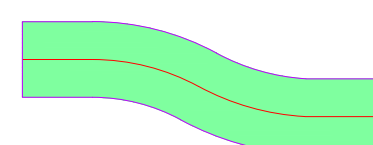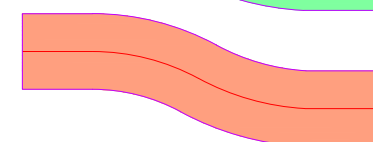-  PATH STARTS EAST LEG (HWY 1 EB ON-RAMP)
-  PATH STARTS SOUTH LEG (ARNOUSE ROAD)

REFERENCE DRAWINGS

FOR PROFILE SEE DWG. R2-735-241
 FOR TYPICAL SECTIONS SEE DWG. R2-735-302,307,308
 FOR GEOMETRICS AND LANING SEE DWG. R2-735-409
 FOR SIGNING AND PAVEMENT MARKINGS SEE DWG. R2-735-609
 FOR UTILITY RELOCATIONS SEE DWG. R2-735-755

FOR INFORMATION ONLY



Suite 200
 858 Beatty Street
 Vancouver BC
 Canada V6B 1C1
 T 604 683 8521



MINISTRY OF TRANSPORTATION
 AND INFRASTRUCTURE
 SOUTHERN INTERIOR REGION



SCALE 0 5 1:500 25m

CAD FILENAME R2-735-450
 PLOT DATE 2023-02-17

TRUCK TURNING MOVEMENTS


TRANS-CANADA HIGHWAY No. 1
 FORD ROAD TO TAPPEN VALLEY ROAD

REV	DATE	REVISIONS	NAME

DESIGNED	A. WARNER	DATE	2023-02-17
QUALITY CONTROL	P. YATES	DATE	2023-02-17
QUALITY ASSURANCE	S. PIRILLO	DATE	2023-02-17
DRAWN	J. RODGERS	DATE	2023-02-17
ENGINEER OF RECORD			
DATE	FILE NUMBER	PROJECT NUMBER	REG
	2121-00113-00	24913-0001	2
			DRAWING NUMBER
			R2-735-454
			REV



PLOT DATE: 2023/02/16 X:\2121\2121-00113-00\McT - Hwy 1 Ford Road to Kault Hill\10.0 DRAWINGS\Hwy1-23821\DrawingProduction\400_Geometrical\laning\R2-735-450.dwg

INFORMATION SHOWN ON THIS DRAWING REGARDING EXISTING UTILITIES IS COMPILED FROM SOME RECORD DRAWINGS AND SOME SURVEYS, AND MAY NOT BE COMPLETE. CONTRACTOR SHALL EXPOSE AND CONFIRM THE LOCATIONS AND ELEVATIONS OF ALL EXISTING UTILITIES AND ADVISE THE ENGINEER OF ANY POTENTIAL CONFLICT.

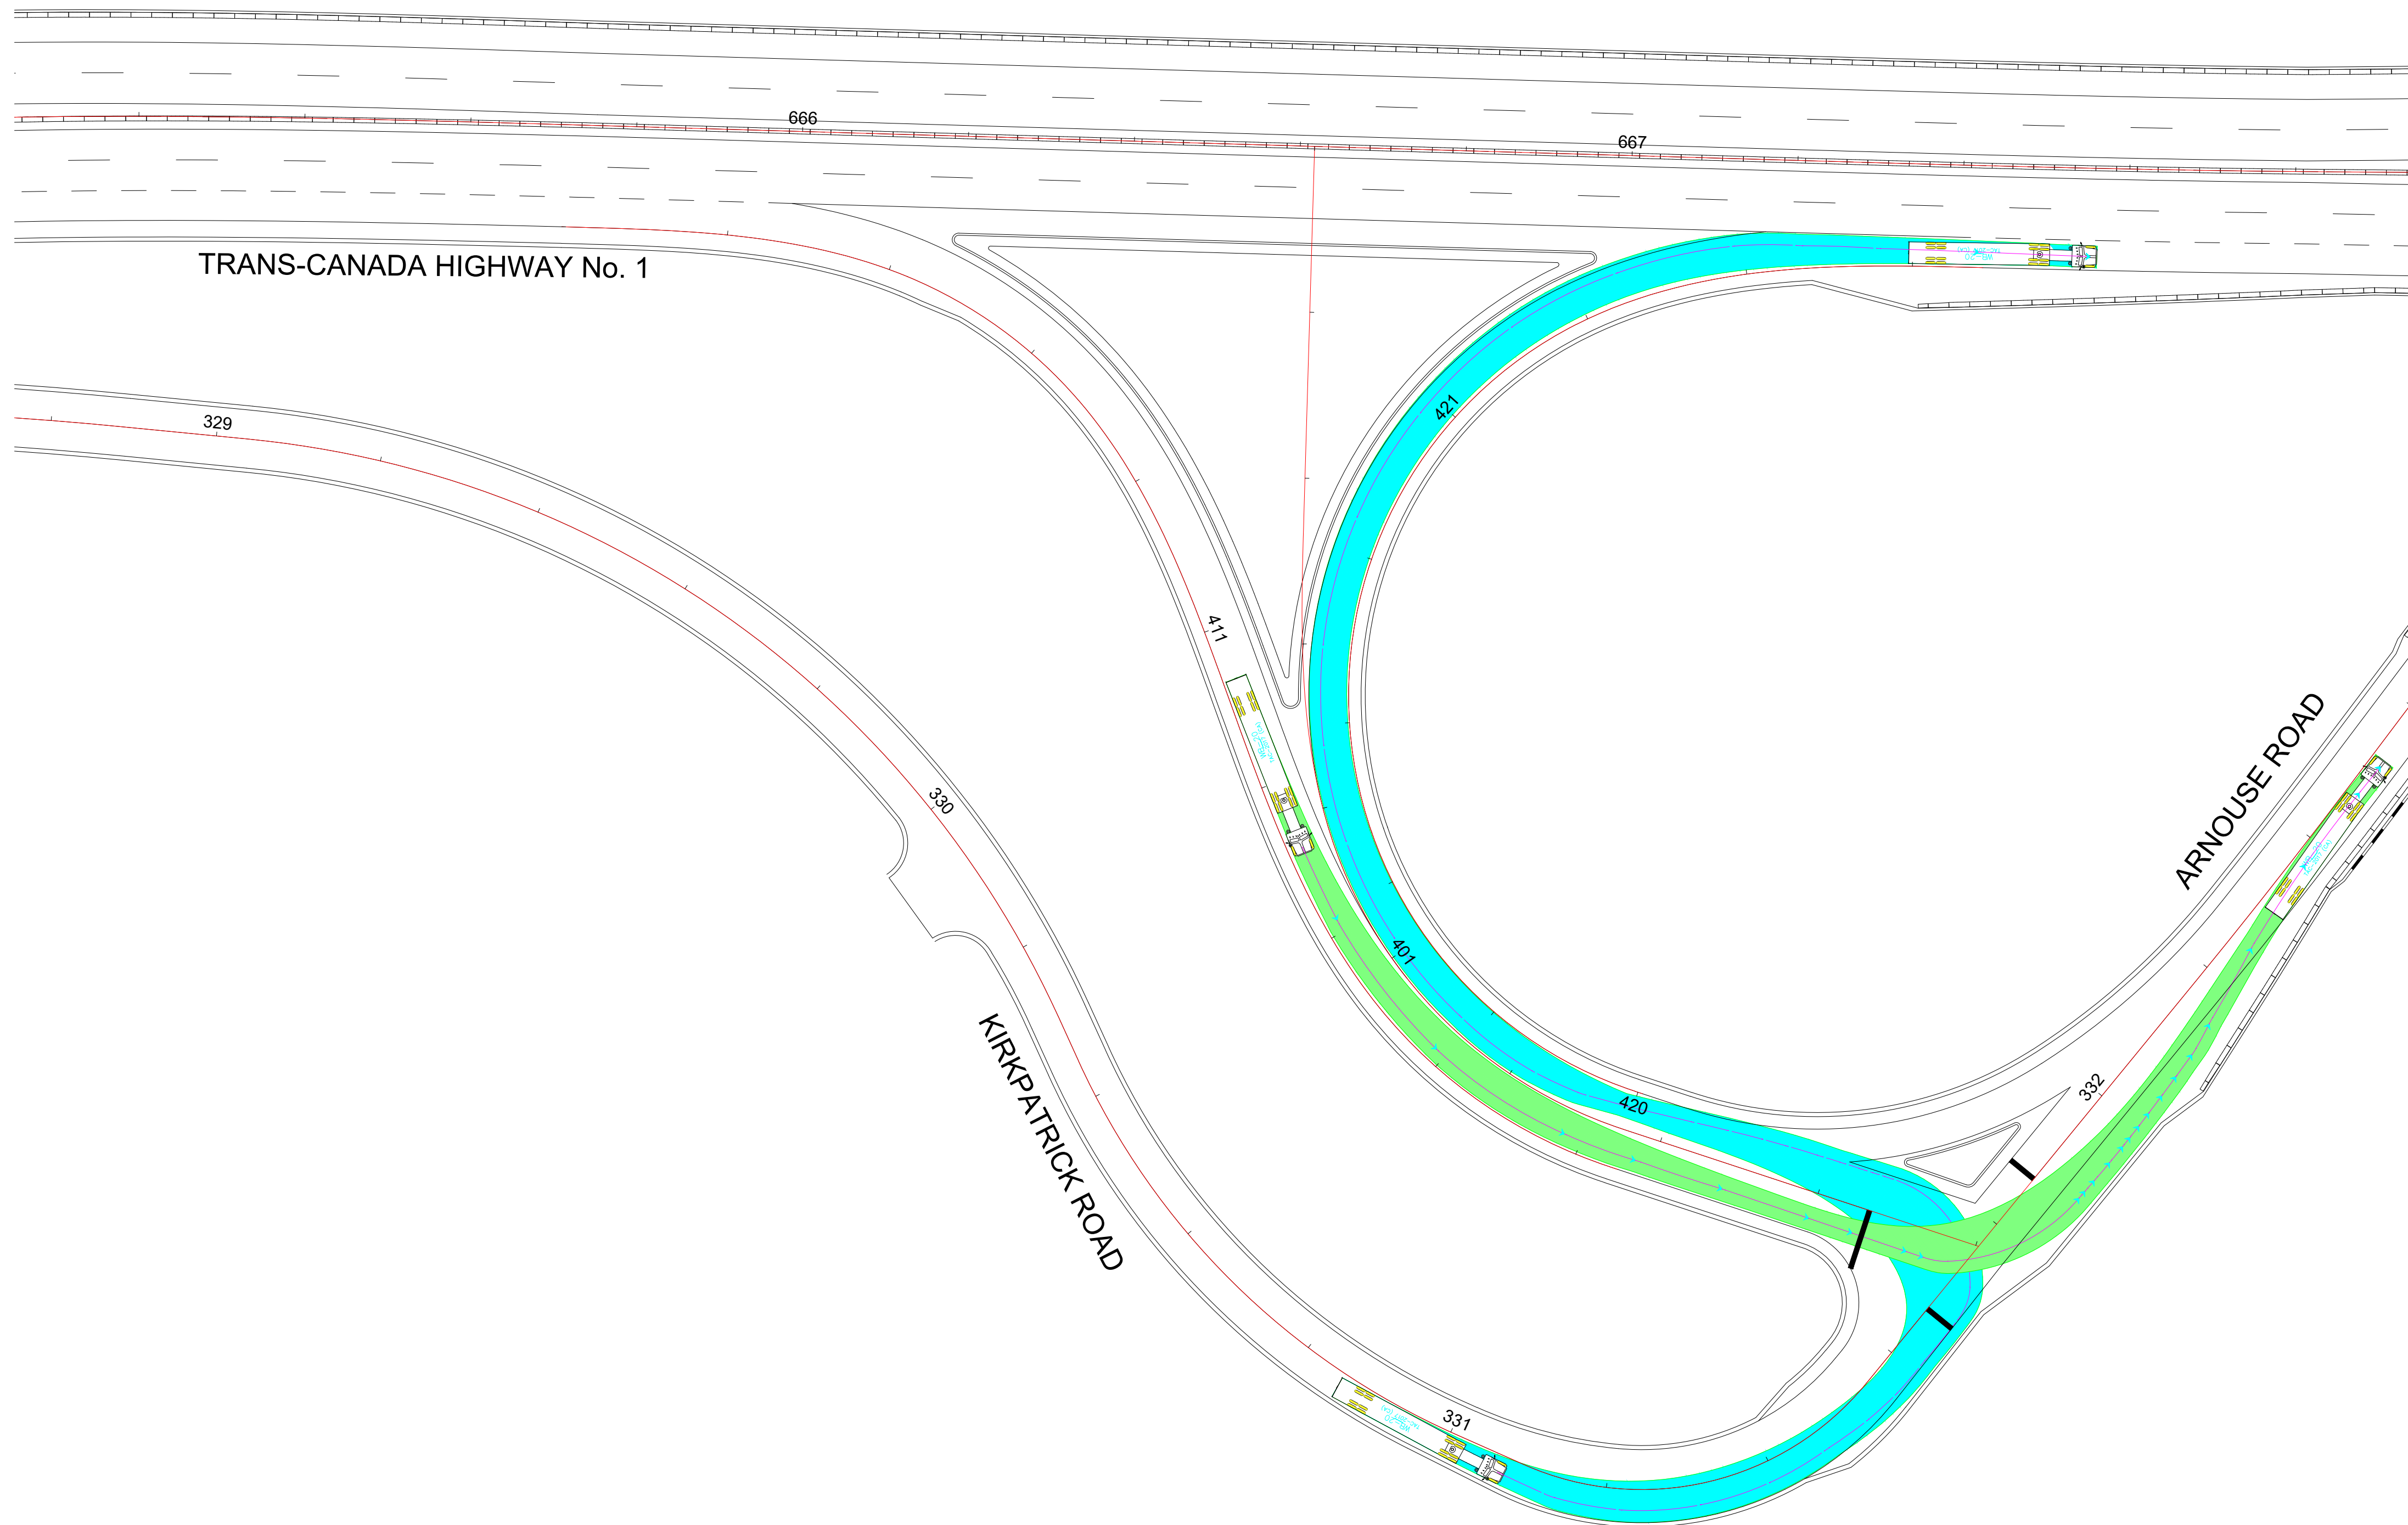

WB-20 TRUCK MOVEMENT
ARNOUSE ROAD INTERSECTION

LEGEND

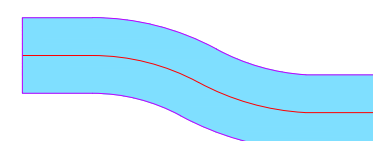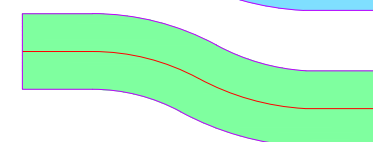-  PATH STARTS NORTH LEG (HWY 1 EB)
-  PATH STARTS EAST LEG (HWY 1 EB ON-RAMP)




REFERENCE DRAWINGS


FOR PROFILE SEE DWG. R2-735-241
 FOR TYPICAL SECTIONS SEE DWG. R2-735-302,307,308
 FOR GEOMETRICS AND LANING SEE DWG. R2-735-409
 FOR SIGNING AND PAVEMENT MARKINGS SEE DWG. R2-735-609
 FOR UTILITY RELOCATIONS SEE DWG. R2-735-755

FOR INFORMATION ONLY

PLOT DATE: 2023/02/16 X:\2121\2121-00113-00 McTI - Hwy 1 Ford Road to Kault Hill\10.0 DRAWINGS\ HWY1-23821\DrawingProduction\400_Geometrical\laning\R2-735-450.dwg


INFORMATION SHOWN ON THIS DRAWING REGARDING EXISTING UTILITIES IS COMPILED FROM SOME RECORD DRAWINGS AND SOME SURVEYS, AND MAY NOT BE COMPLETE. CONTRACTOR SHALL EXPOSE AND CONFIRM THE LOCATIONS AND ELEVATIONS OF ALL EXISTING UTILITIES AND ADVISE THE ENGINEER OF ANY POTENTIAL CONFLICT.

 McElhanney		Suite 200 858 Beatty Street Vancouver BC Canada V6B 1C1 T 604 683 8521		 BRITISH COLUMBIA		MINISTRY OF TRANSPORTATION AND INFRASTRUCTURE SOUTHERN INTERIOR REGION	
SCALE 		CAD FILENAME <u>R2-735-450</u> PLOT DATE <u>2023-02-17</u>		TRUCK TURNING MOVEMENTS TRANS-CANADA HIGHWAY No. 1 FORD ROAD TO TAPPEN VALLEY ROAD			
REV	DATE	REVISIONS	NAME				
ENGINEER OF RECORD		DESIGNED <u>A. WARNER</u> DATE <u>2023-02-17</u>		QUALITY CONTROL <u>P. YATES</u> DATE <u>2023-02-17</u>		QUALITY ASSURANCE <u>S. PIRILLO</u> DATE <u>2023-02-17</u>	
DATE		DRAWN <u>J. RODGERS</u> DATE <u>2023-02-17</u>		FILE NUMBER	PROJECT NUMBER	REG	DRAWING NUMBER
				2121-00113-00	24913-0001	2	R2-735-455

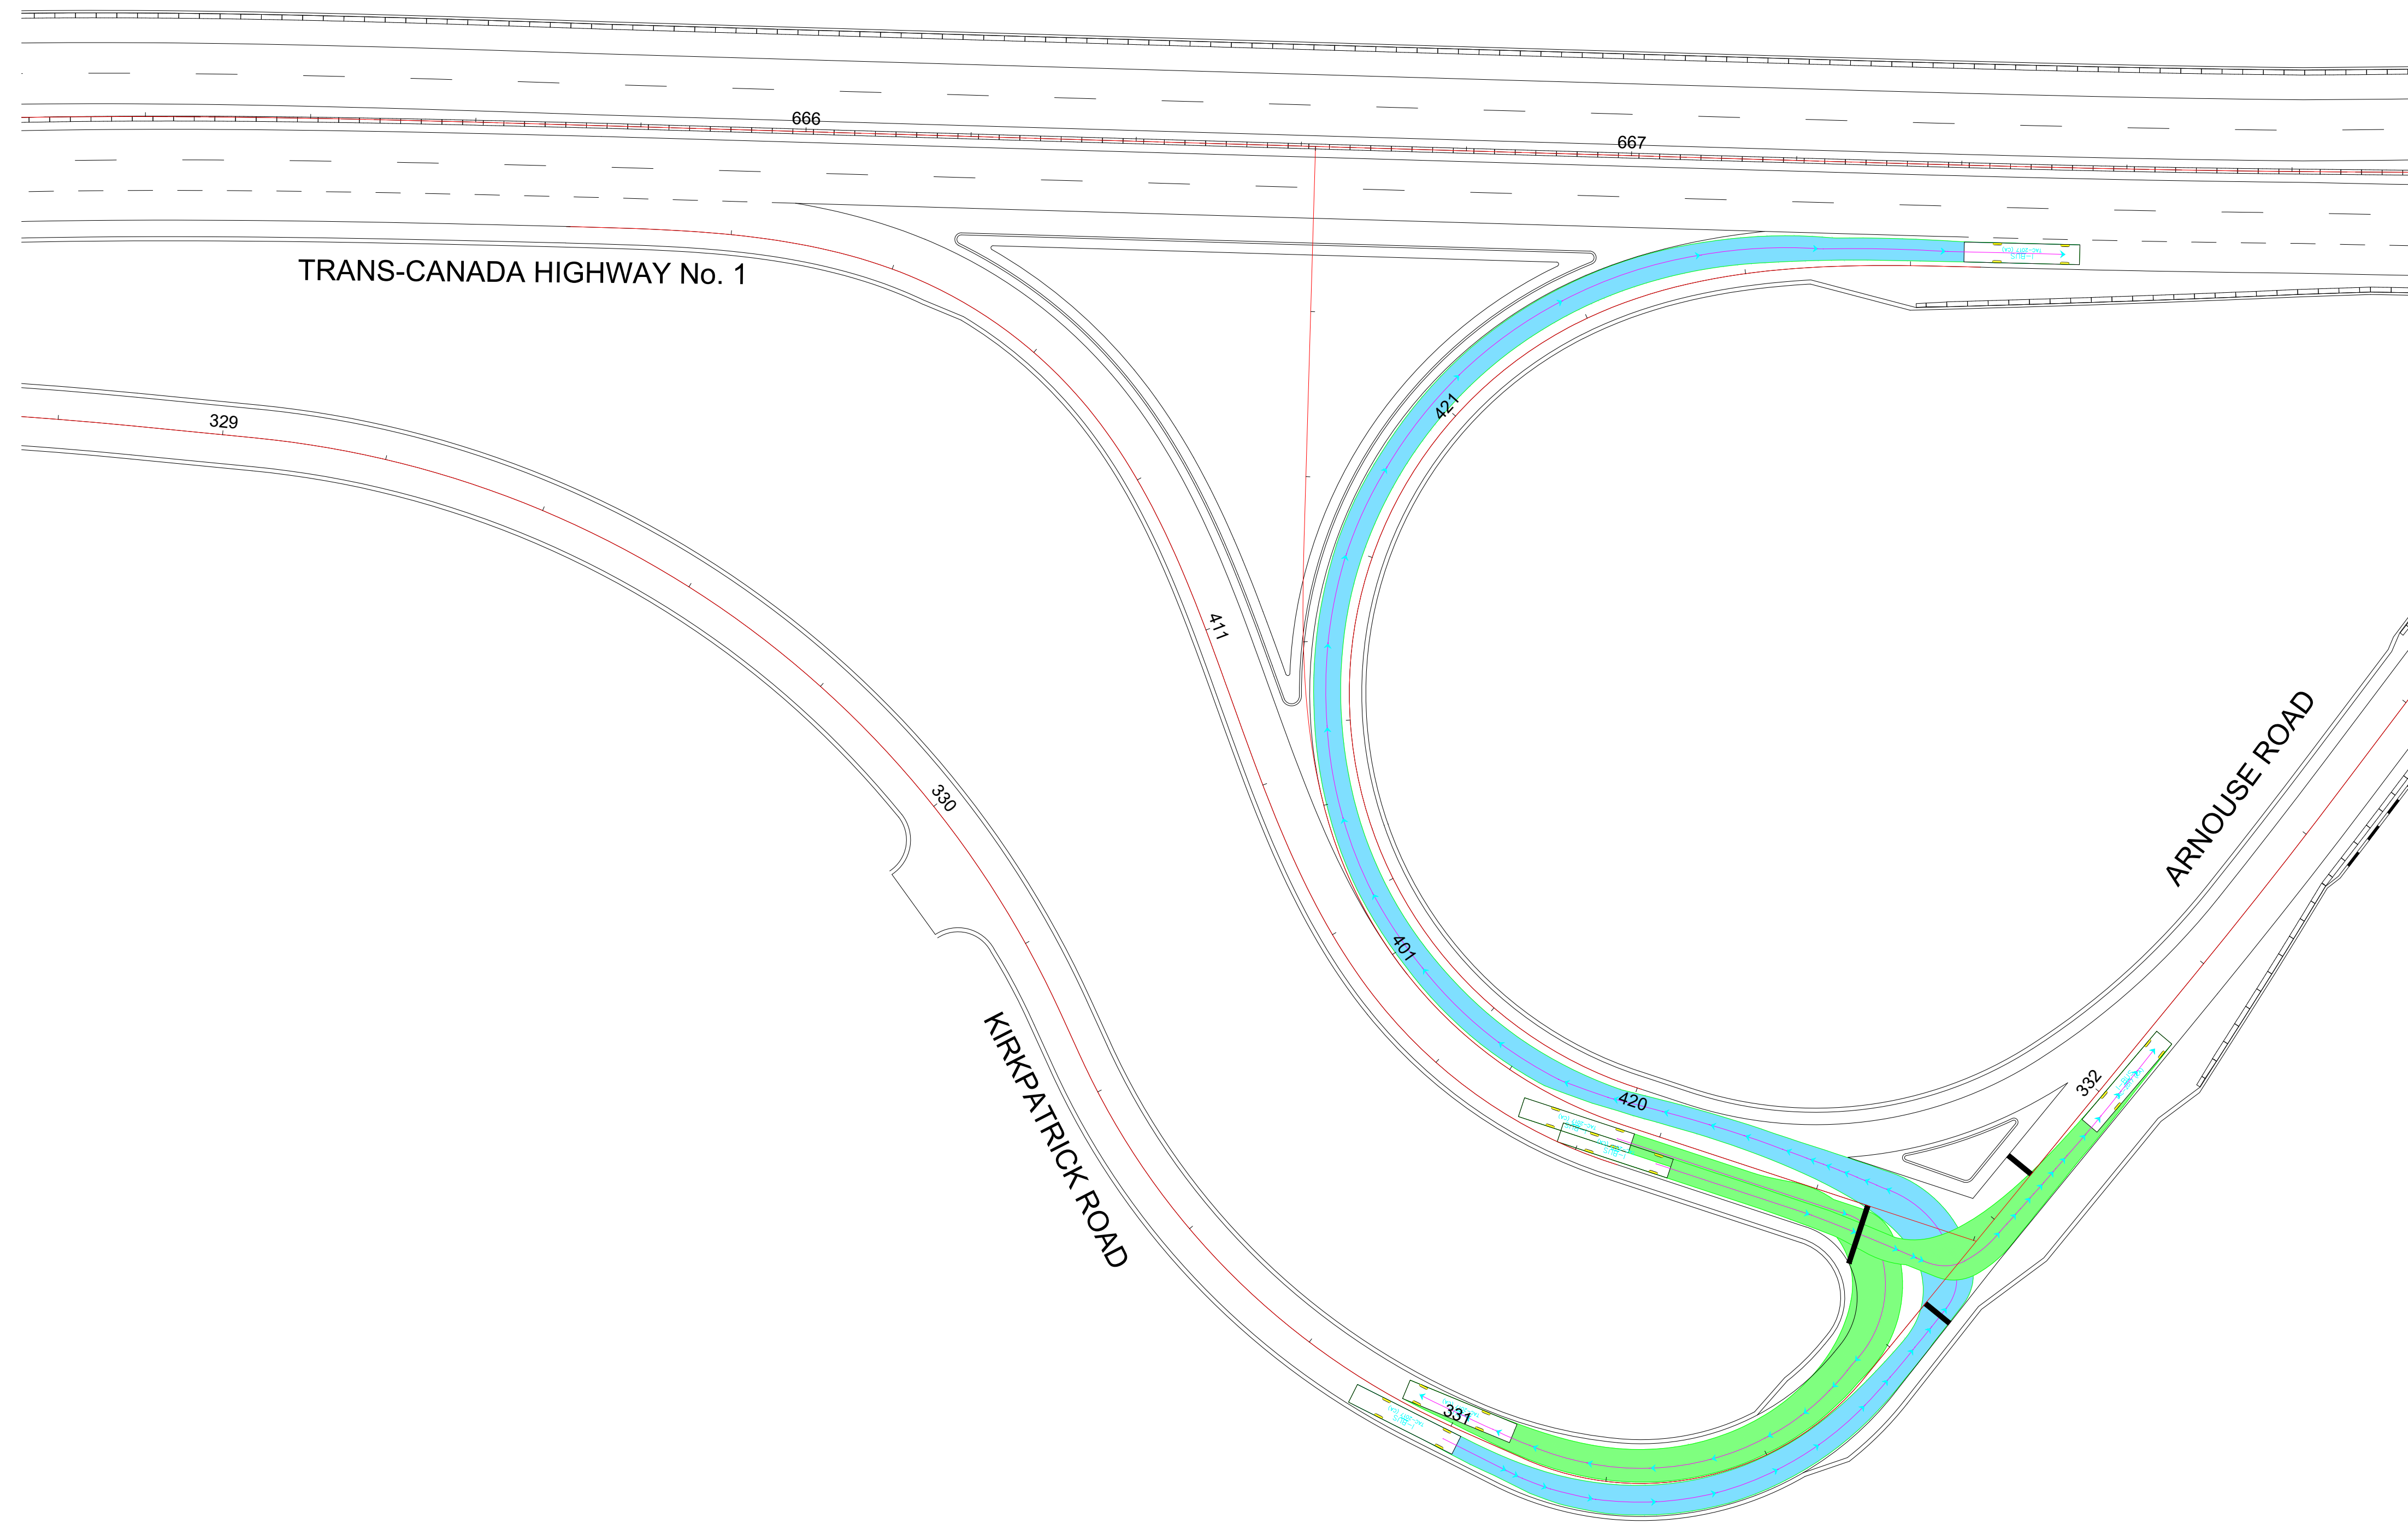

I-BUS TRUCK MOVEMENT
ARNOUSE ROAD INTERSECTION

LEGEND

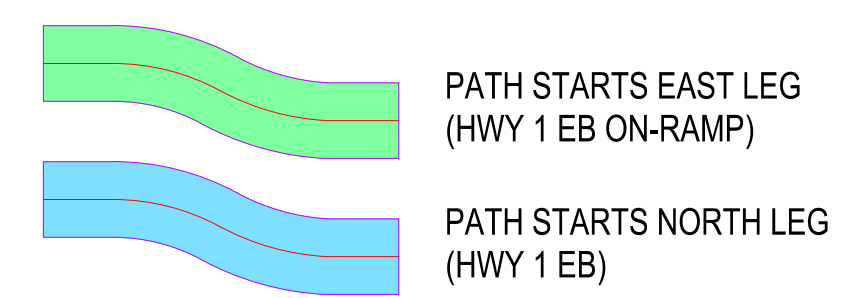

REFERENCE DRAWINGS

FOR PROFILE SEE DWG. R2-735-241
 FOR TYPICAL SECTIONS SEE DWG. R2-735-302,307,308
 FOR GEOMETRICS AND LANING SEE DWG. R2-735-409
 FOR SIGNING AND PAVEMENT MARKINGS SEE DWG. R2-735-609
 FOR UTILITY RELOCATIONS SEE DWG. R2-735-755


FOR INFORMATION ONLY

PLOT DATE: 2023-02-16 X:\2121\2121-00113-00\McT - Hwy 1 Ford Road to Kault Hill\10.0 DRAWINGS\HWY1-23821\DrawingProduction\400_Geometrical\aning\R2-735-450.dwg


INFORMATION SHOWN ON THIS DRAWING REGARDING EXISTING UTILITIES IS COMPILED FROM SOME RECORD DRAWINGS AND SOME SURVEYS, AND MAY NOT BE COMPLETE. CONTRACTOR SHALL EXPOSE AND CONFIRM THE LOCATIONS AND ELEVATIONS OF ALL EXISTING UTILITIES AND ADVISE THE ENGINEER OF ANY POTENTIAL CONFLICT.

		Suite 200 858 Beatty Street Vancouver BC Canada V6B 1C1 T 604 683 8521				MINISTRY OF TRANSPORTATION AND INFRASTRUCTURE SOUTHERN INTERIOR REGION	
SCALE 0 5 1:500 25m		CAD FILENAME R2-735-450 PLOT DATE 2023-02-17		TRUCK TURNING MOVEMENTS TRANS-CANADA HIGHWAY No. 1 FORD ROAD TO TAPPEN VALLEY ROAD			
REV	DATE	REVISIONS	NAME	DESIGNED A. WARNER DATE 2023-02-17		QUALITY CONTROL P. YATES DATE 2023-02-17	
				QUALITY ASSURANCE S. PIRILLO DATE 2023-02-17		DRAWN J. RODGERS DATE 2023-02-17	
ENGINEER OF RECORD				DATE	FILE NUMBER	PROJECT NUMBER	REG
					2121-00113-00	24913-0001	2
							DRAWING NUMBER
							R2-735-456
							REV


PLOT DATE: 2023/02/16 X:\2121\2121-00113-00\McT1 - Hwy 1 Ford Road to Kault Hill\10.0 DRAWINGS\HWY1-23821\DrawingProduction\400_Geometrical\laning\R2-735-450.dwg

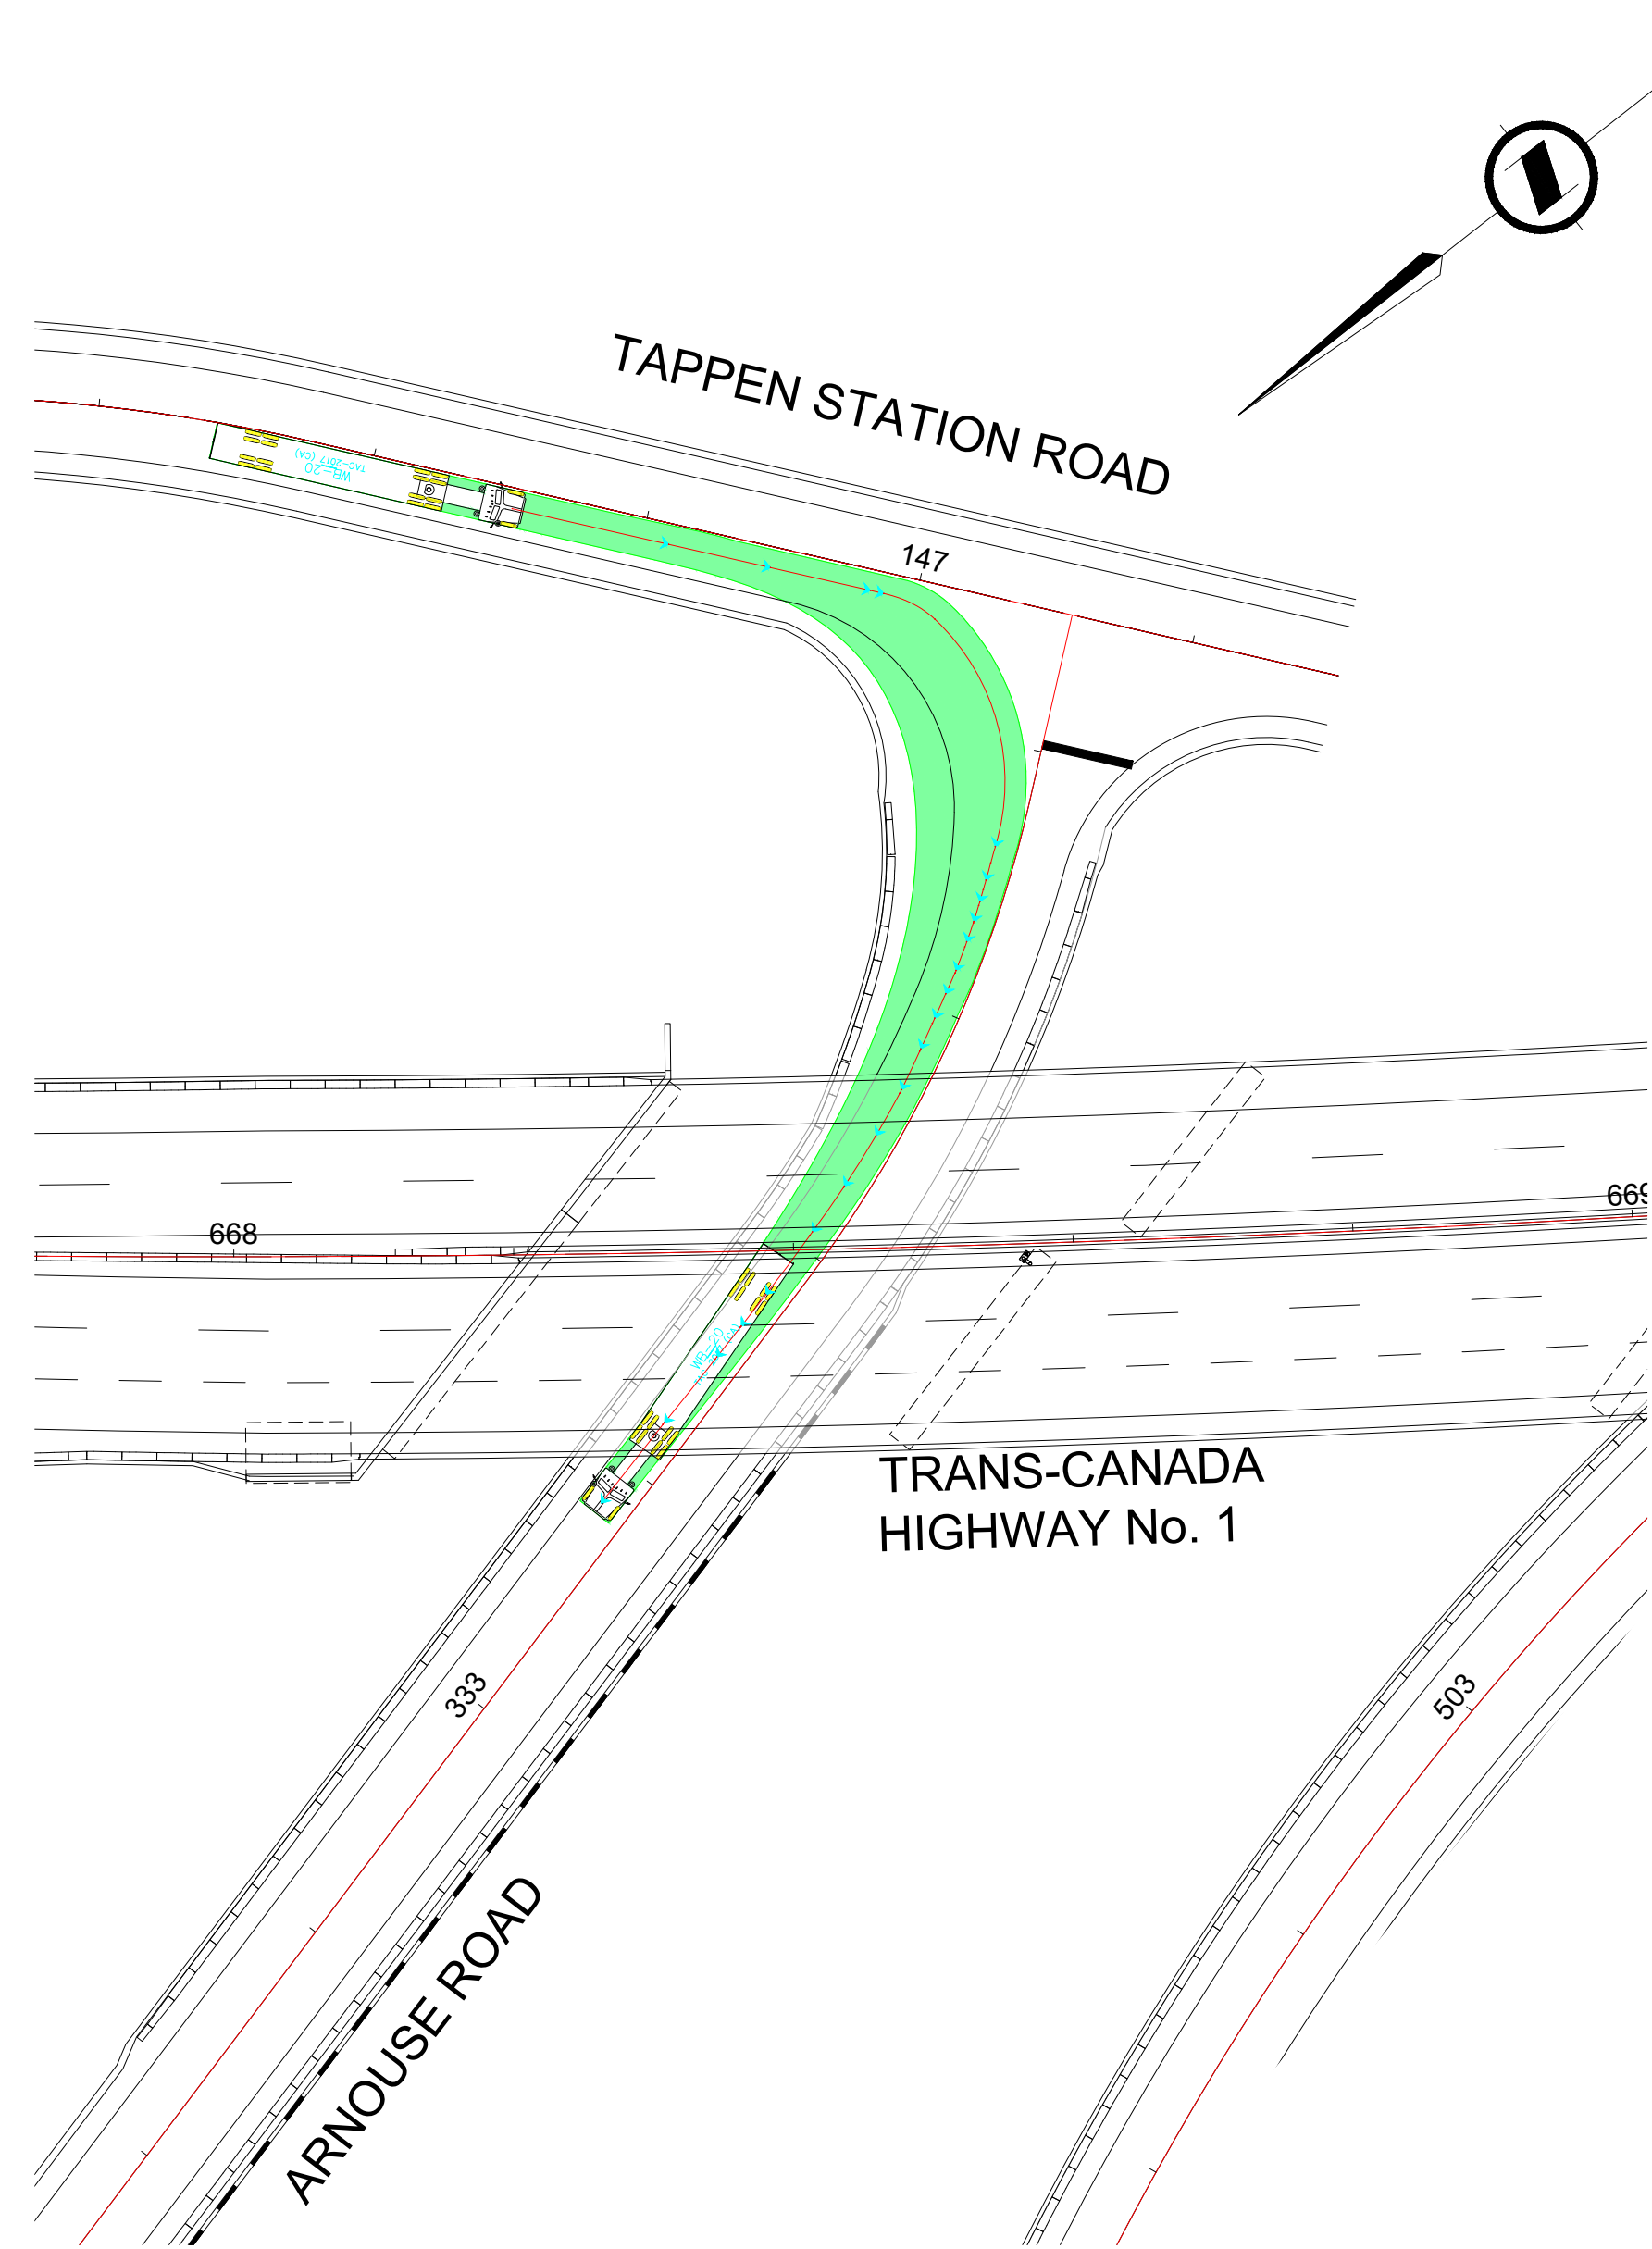

WB-20 TRUCK MOVEMENT
ARNOUSE ROAD / TAPPEN STATION ROAD INTERSECTION



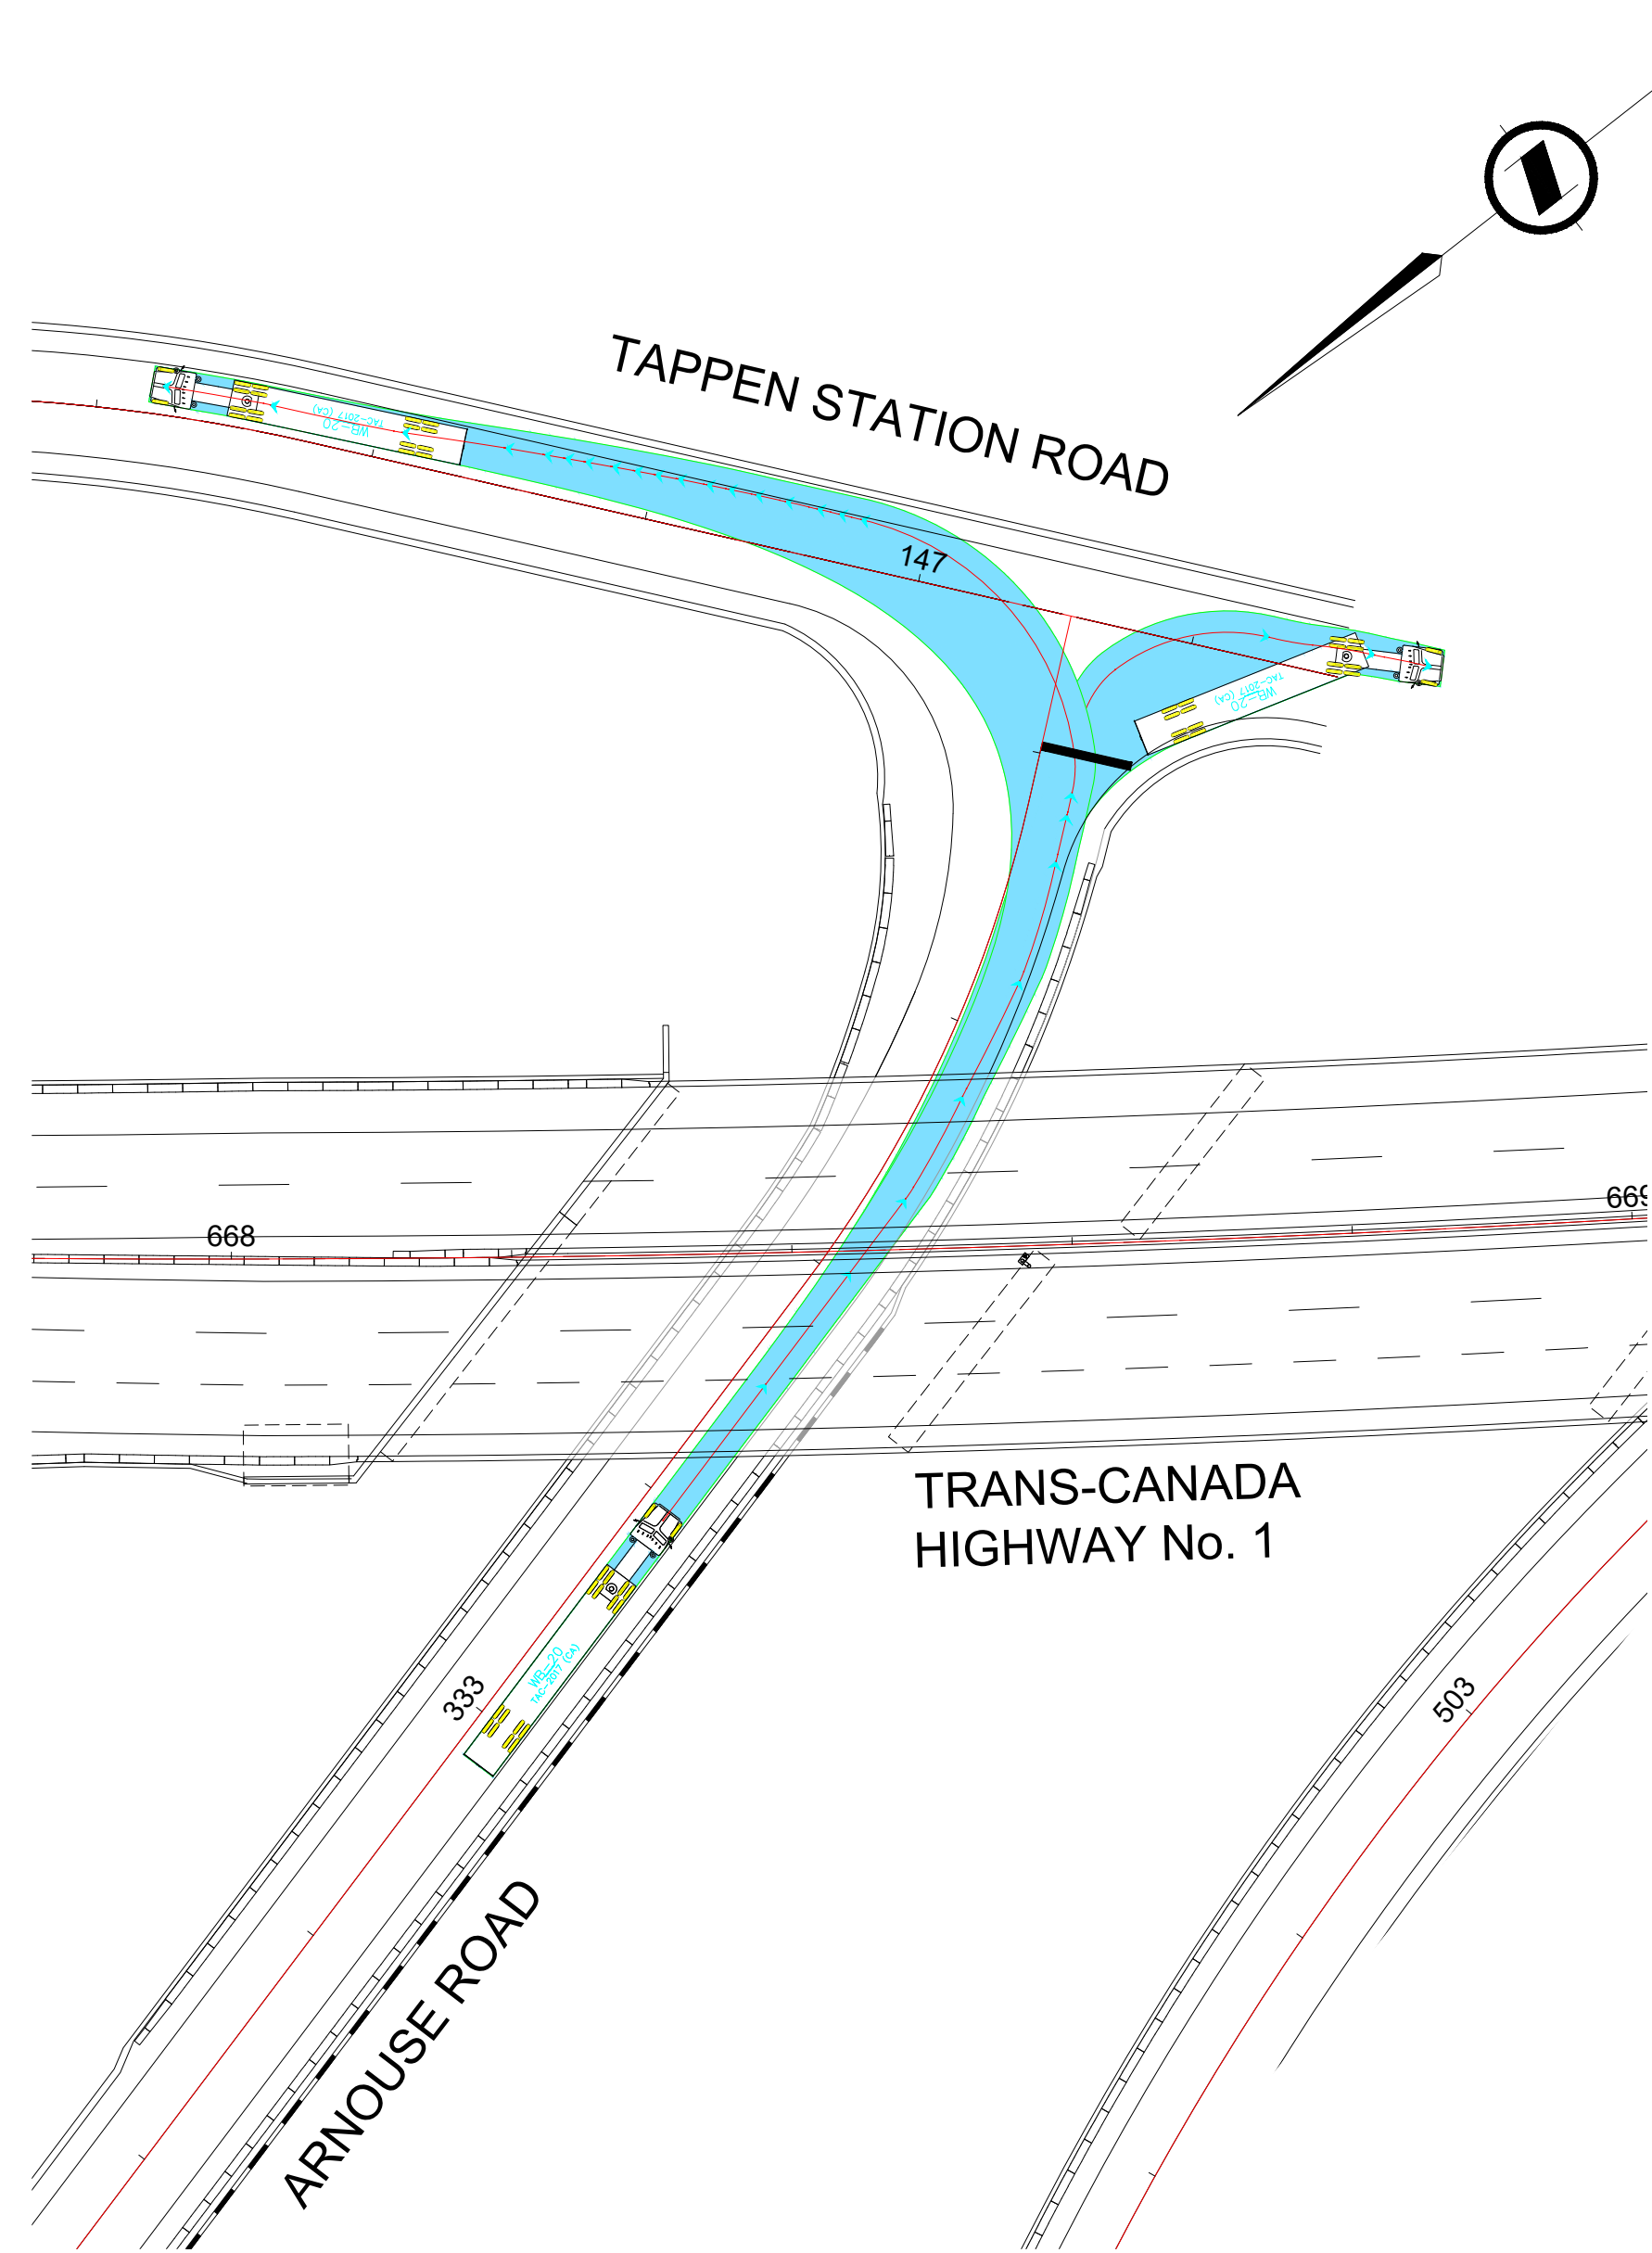



WB-20 TRUCK MOVEMENT
ARNOUSE ROAD / TAPPEN STATION ROAD INTERSECTION

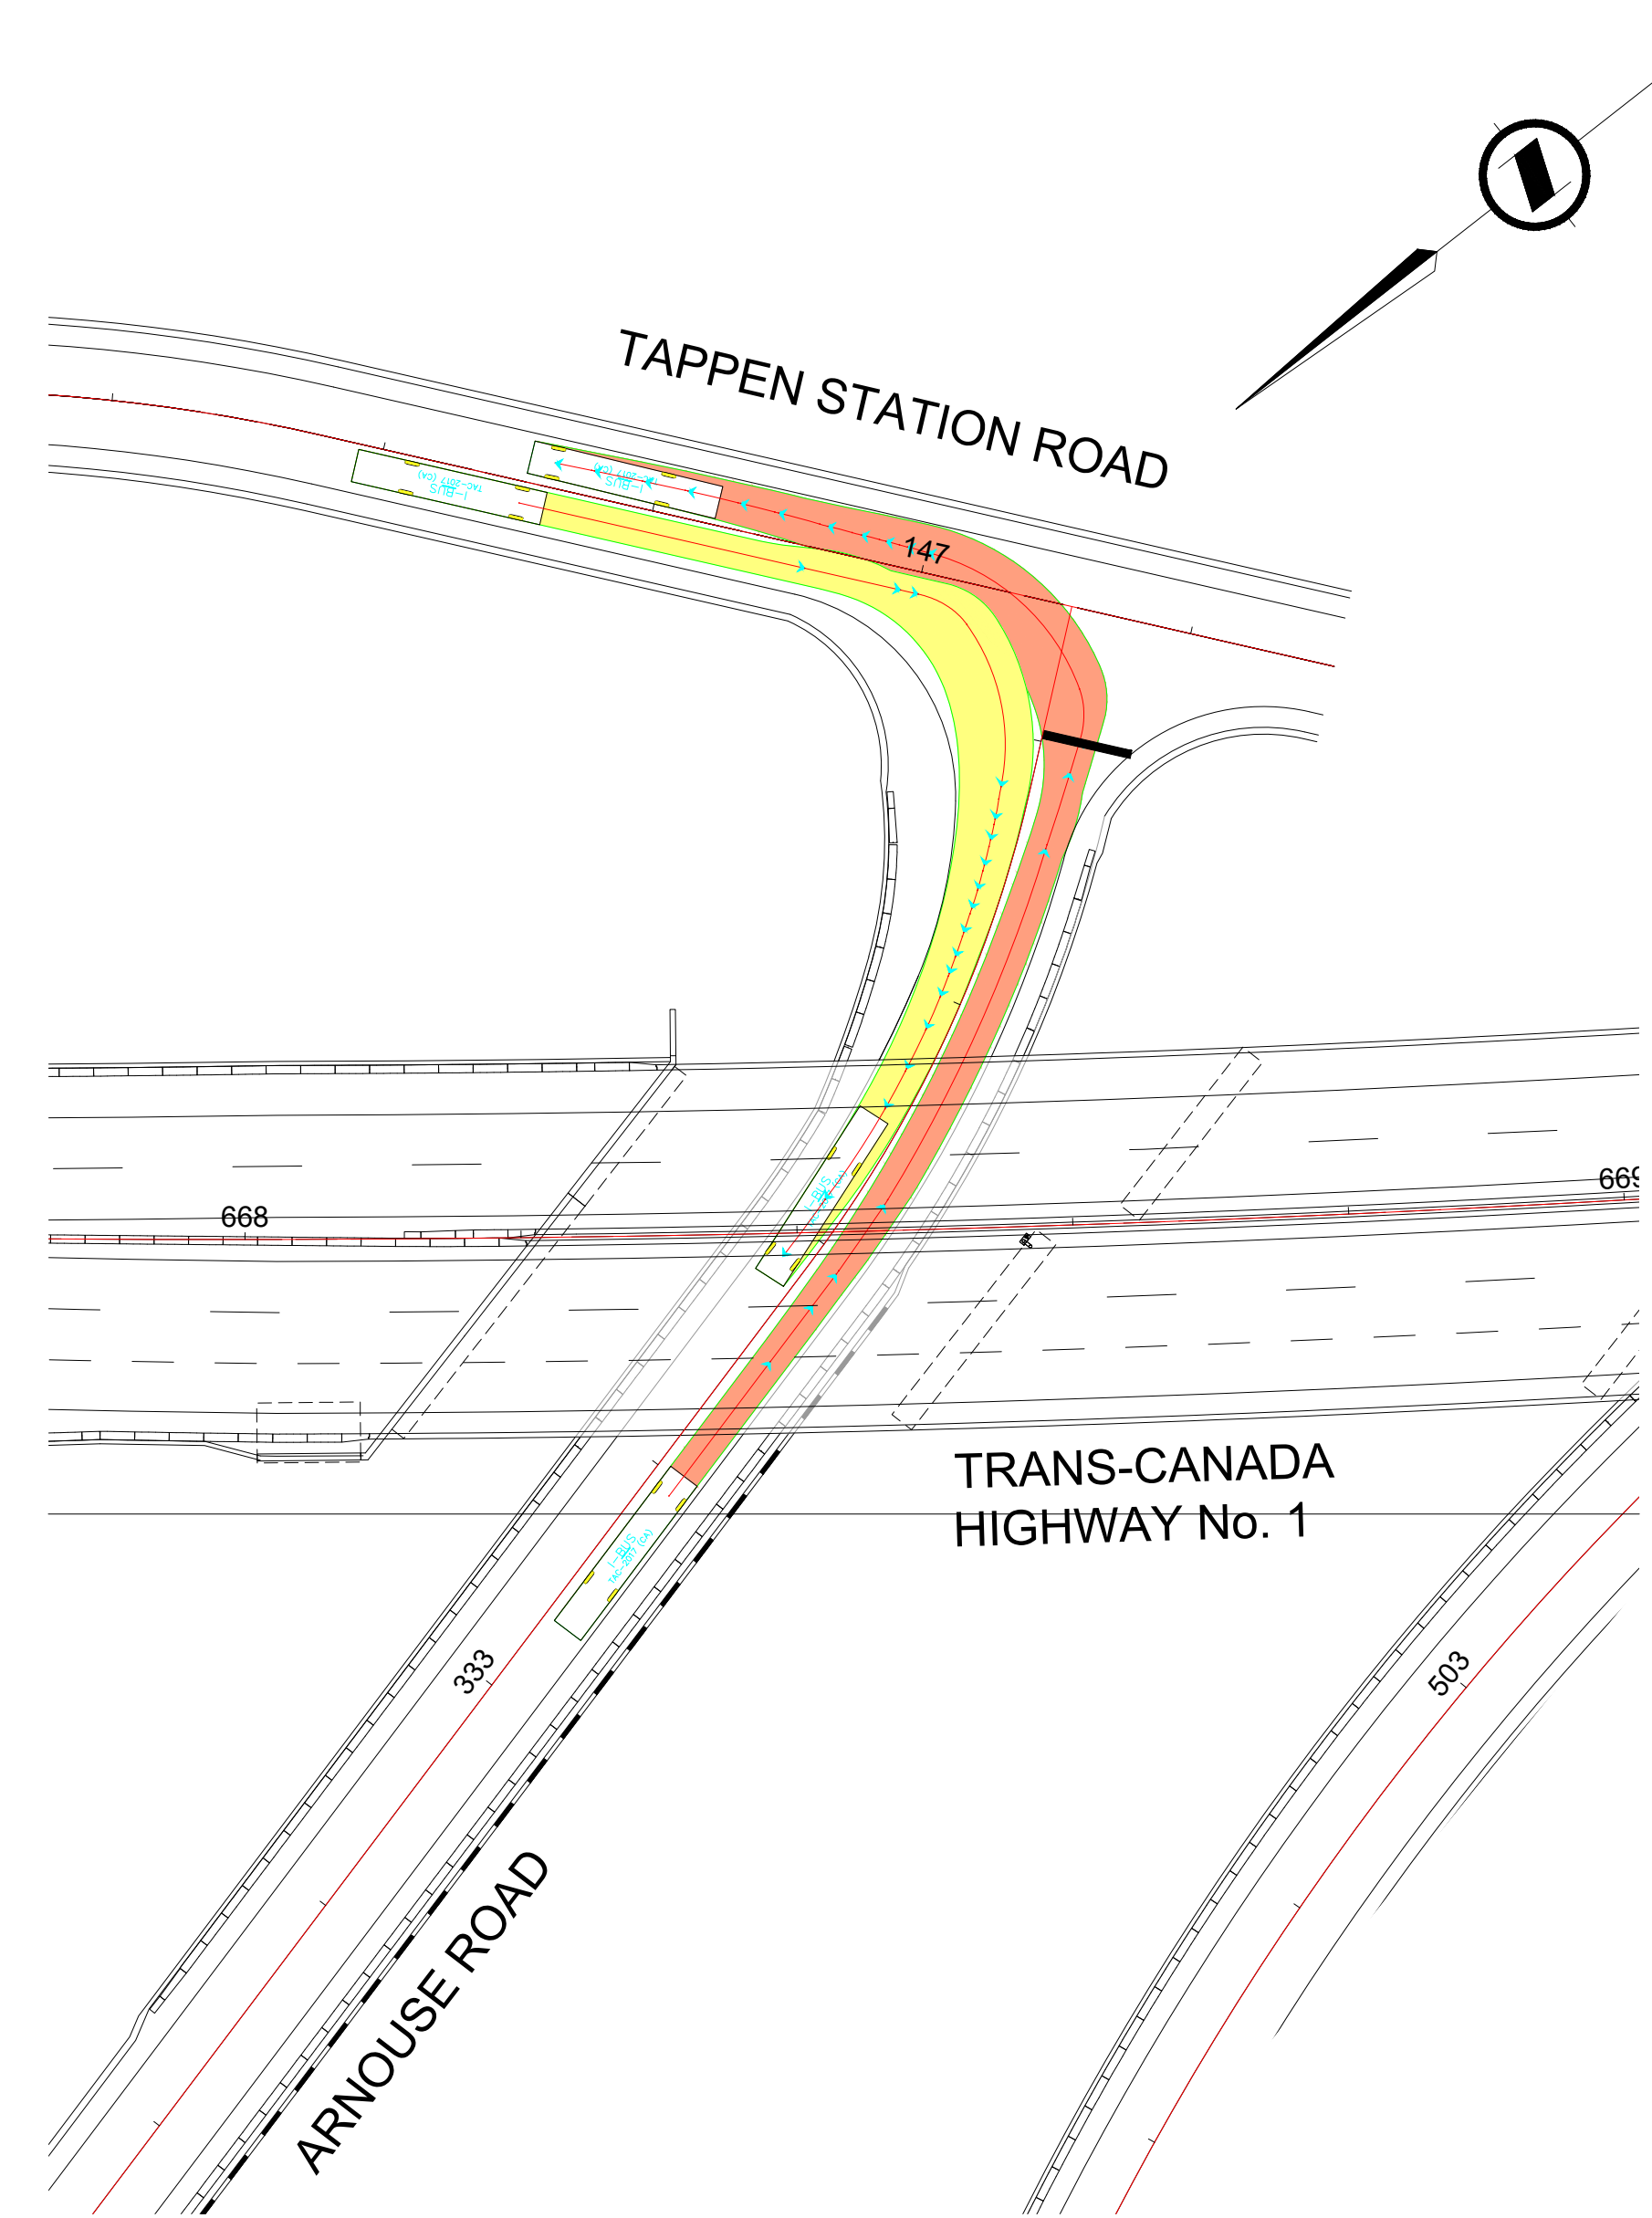

I-BUS TRUCK MOVEMENT
ARNOUSE ROAD / TAPPEN STATION ROAD INTERSECTION

LEGEND

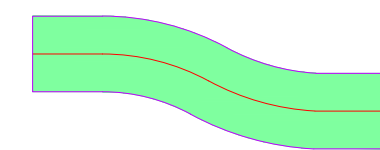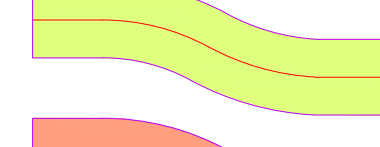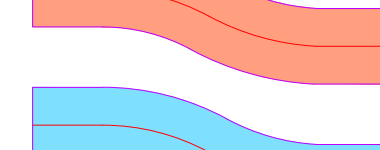

-  TAPPEN STATION ROAD TO ARNOUSE ROAD WB-20
-  TAPPEN STATION ROAD TO ARNOUSE ROAD I-BUS
-  ARNOUSE ROAD TO TAPPEN STATION ROAD I-BUS
-  ARNOUSE ROAD TO TAPPEN STATION ROAD WB-20

FOR INFORMATION ONLY


REFERENCE DRAWINGS

FOR PROFILE SEE DWG. R2-735-241
 FOR TYPICAL SECTIONS SEE DWG. R2-735-303,305,308
 FOR GEOMETRICS AND LANING SEE DWG. R2-735-416
 FOR SIGNING AND PAVEMENT MARKINGS SEE DWG. R2-735-610
 FOR UTILITY RELOCATIONS SEE DWG. R2-735-755

INFORMATION SHOWN ON THIS DRAWING REGARDING EXISTING UTILITIES IS COMPILED FROM SOME RECORD DRAWINGS AND SOME SURVEYS, AND MAY NOT BE COMPLETE. CONTRACTOR SHALL EXPOSE AND CONFIRM THE LOCATIONS AND ELEVATIONS OF ALL EXISTING UTILITIES AND ADVISE THE ENGINEER OF ANY POTENTIAL CONFLICT.


		Suite 200 858 Beatty Street Vancouver BC Canada V6B 1C1 T 604 683 8521				MINISTRY OF TRANSPORTATION AND INFRASTRUCTURE SOUTHERN INTERIOR REGION	
SCALE 0 5 1:500 25m		CAD FILENAME R2-735-450 PLOT DATE 2023-02-17		TRUCK TURNING MOVEMENTS TRANS-CANADA HIGHWAY No. 1 FORD ROAD TO TAPPEN VALLEY ROAD			
REV	DATE	REVISIONS	NAME	DESIGNED	A. WARNER	DATE	2023-02-17
				QUALITY CONTROL	P. YATES	DATE	2023-02-17
				QUALITY ASSURANCE	S. PIRILLO	DATE	2023-02-17
				DRAWN	J. RODGERS	DATE	2023-02-17
				ENGINEER OF RECORD			
				DATE			
				FILE NUMBER	2121-00113-00	PROJECT NUMBER	24913-0001
				REG	2	DRAWING NUMBER	R2-735-457

PLOT DATE: 2023/02/16 X:\2121\2121-00113-00 McTI - Hwy 1 Ford Road to Kault Hill\10.0 DRAWINGS\ HWY1-23821\DrawingProduction\400_Geometrical\anrig\R2-735-450.dwg

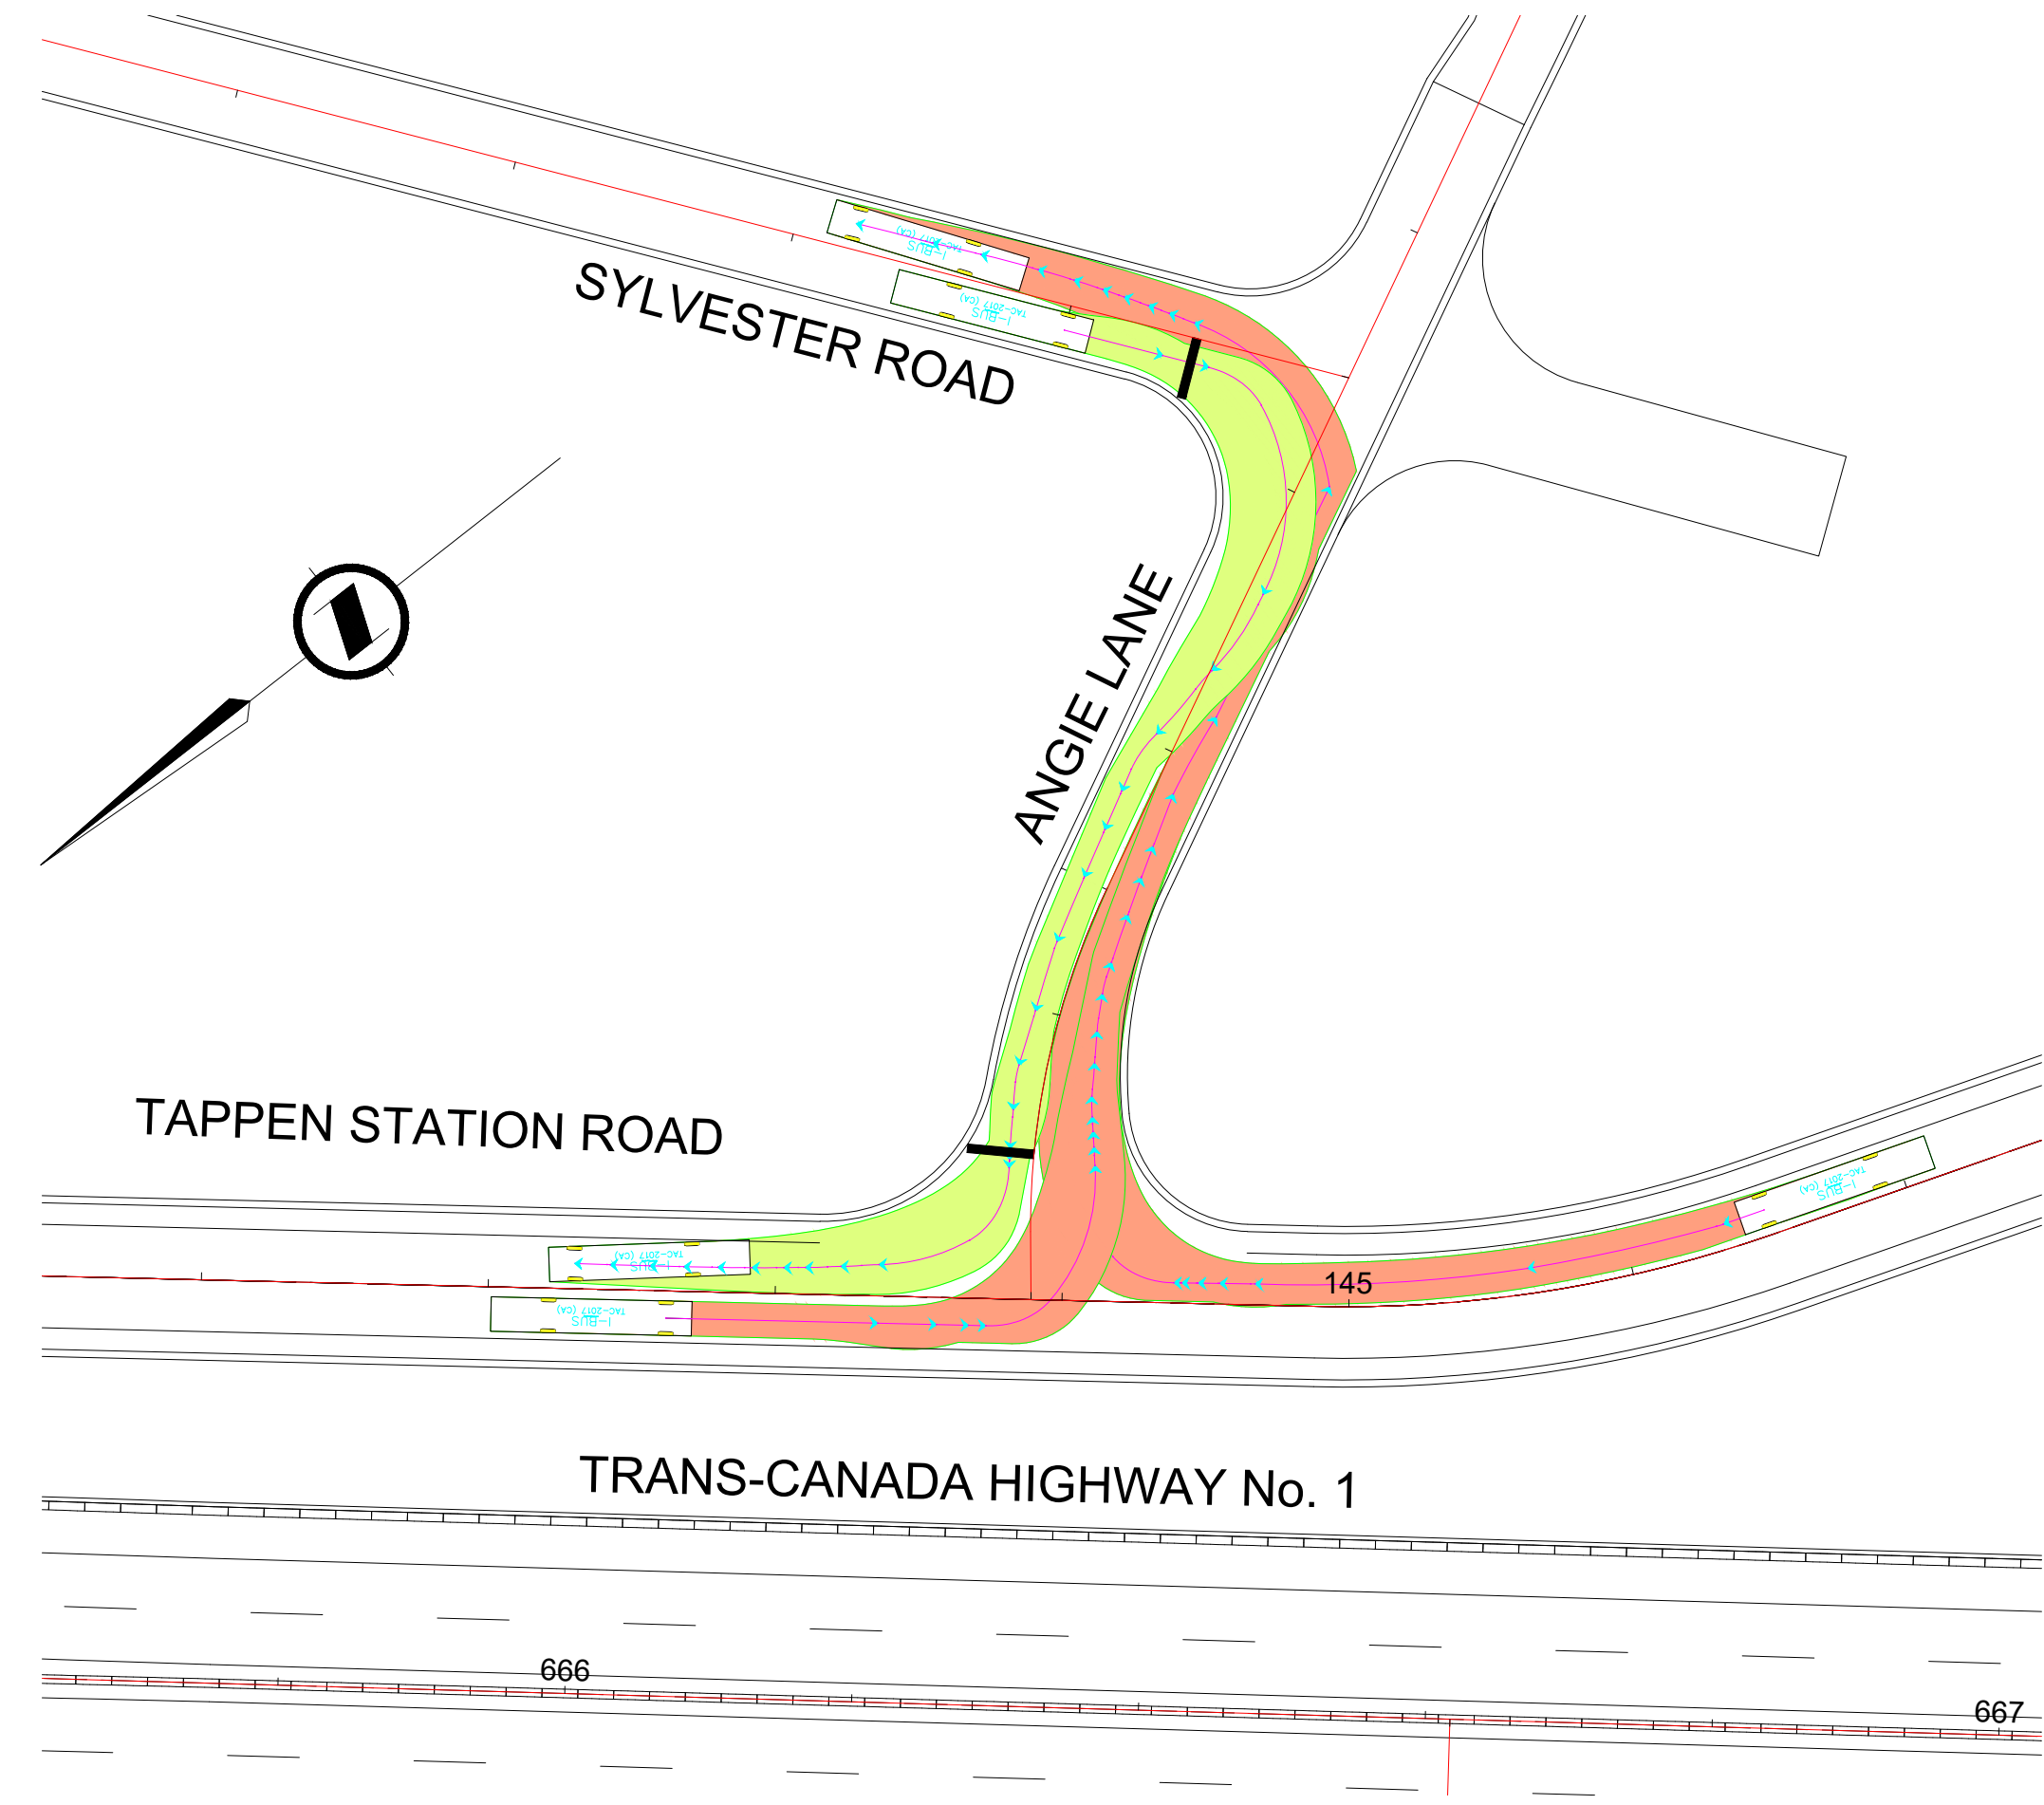

I-BUS TRUCK MOVEMENT
TAPPEN STATION ROAD / ANGIE LANE / SYLVESTER ROAD INTERSECTION

LEGEND

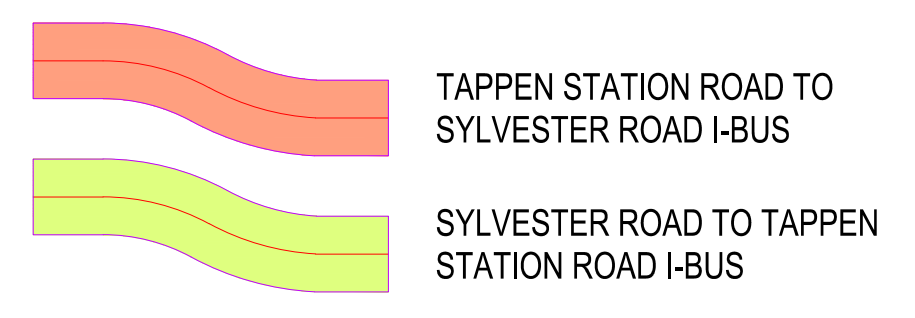


REFERENCE DRAWINGS
 FOR PROFILE SEE DWG. R2-735-216, R2-735-217
 FOR TYPICAL SECTIONS SEE DWG. R2-735-302,305
 FOR GEOMETRICS AND LANING SEE DWG. R2-735-416
 FOR SIGNING AND PAVEMENT MARKINGS SEE DWG. R2-735-609
 FOR UTILITY RELOCATIONS SEE DWG. R2-735-755

FOR INFORMATION ONLY

INFORMATION SHOWN ON THIS DRAWING REGARDING EXISTING UTILITIES IS COMPILED FROM SOME RECORD DRAWINGS AND SOME SURVEYS, AND MAY NOT BE COMPLETE. CONTRACTOR SHALL EXPOSE AND CONFIRM THE LOCATIONS AND ELEVATIONS OF ALL EXISTING UTILITIES AND ADVISE THE ENGINEER OF ANY POTENTIAL CONFLICT.

McElhanney		Suite 200 858 Beatty Street Vancouver BC Canada V6B 1C1 T 604 683 8521		BRITISH COLUMBIA		MINISTRY OF TRANSPORTATION AND INFRASTRUCTURE SOUTHERN INTERIOR REGION			
SCALE		CAD FILENAME <u>R2-735-450</u> PLOT DATE <u>2023-02-17</u>		TRUCK TURNING MOVEMENTS TRANS-CANADA HIGHWAY No. 1 FORD ROAD TO TAPPEN VALLEY ROAD					
REV	DATE	REVISIONS	NAME	ENGINEER OF RECORD		DESIGNED <u>A. WARNER</u> DATE <u>2023-02-17</u>		QUALITY CONTROL <u>P. YATES</u> DATE <u>2023-02-17</u>	
				DATE		QUALITY ASSURANCE <u>S. PIRILLO</u> DATE <u>2023-02-17</u>		DRAWN <u>J. RODGERS</u> DATE <u>2023-02-17</u>	
FILE NUMBER		PROJECT NUMBER		REG		DRAWING NUMBER		REV	
2121-00113-00		24913-0001		2		R2-735-458			

PLOT DATE: 2023-02-16 X:\2121\2121-00113-00 McTI - Hwy 1 Ford Road to Kautli Hill\10.0 DRAWINGS\Hwy1-23821\DrawingProduction\400_Geometrical\arrng\R2-735-450.dwg

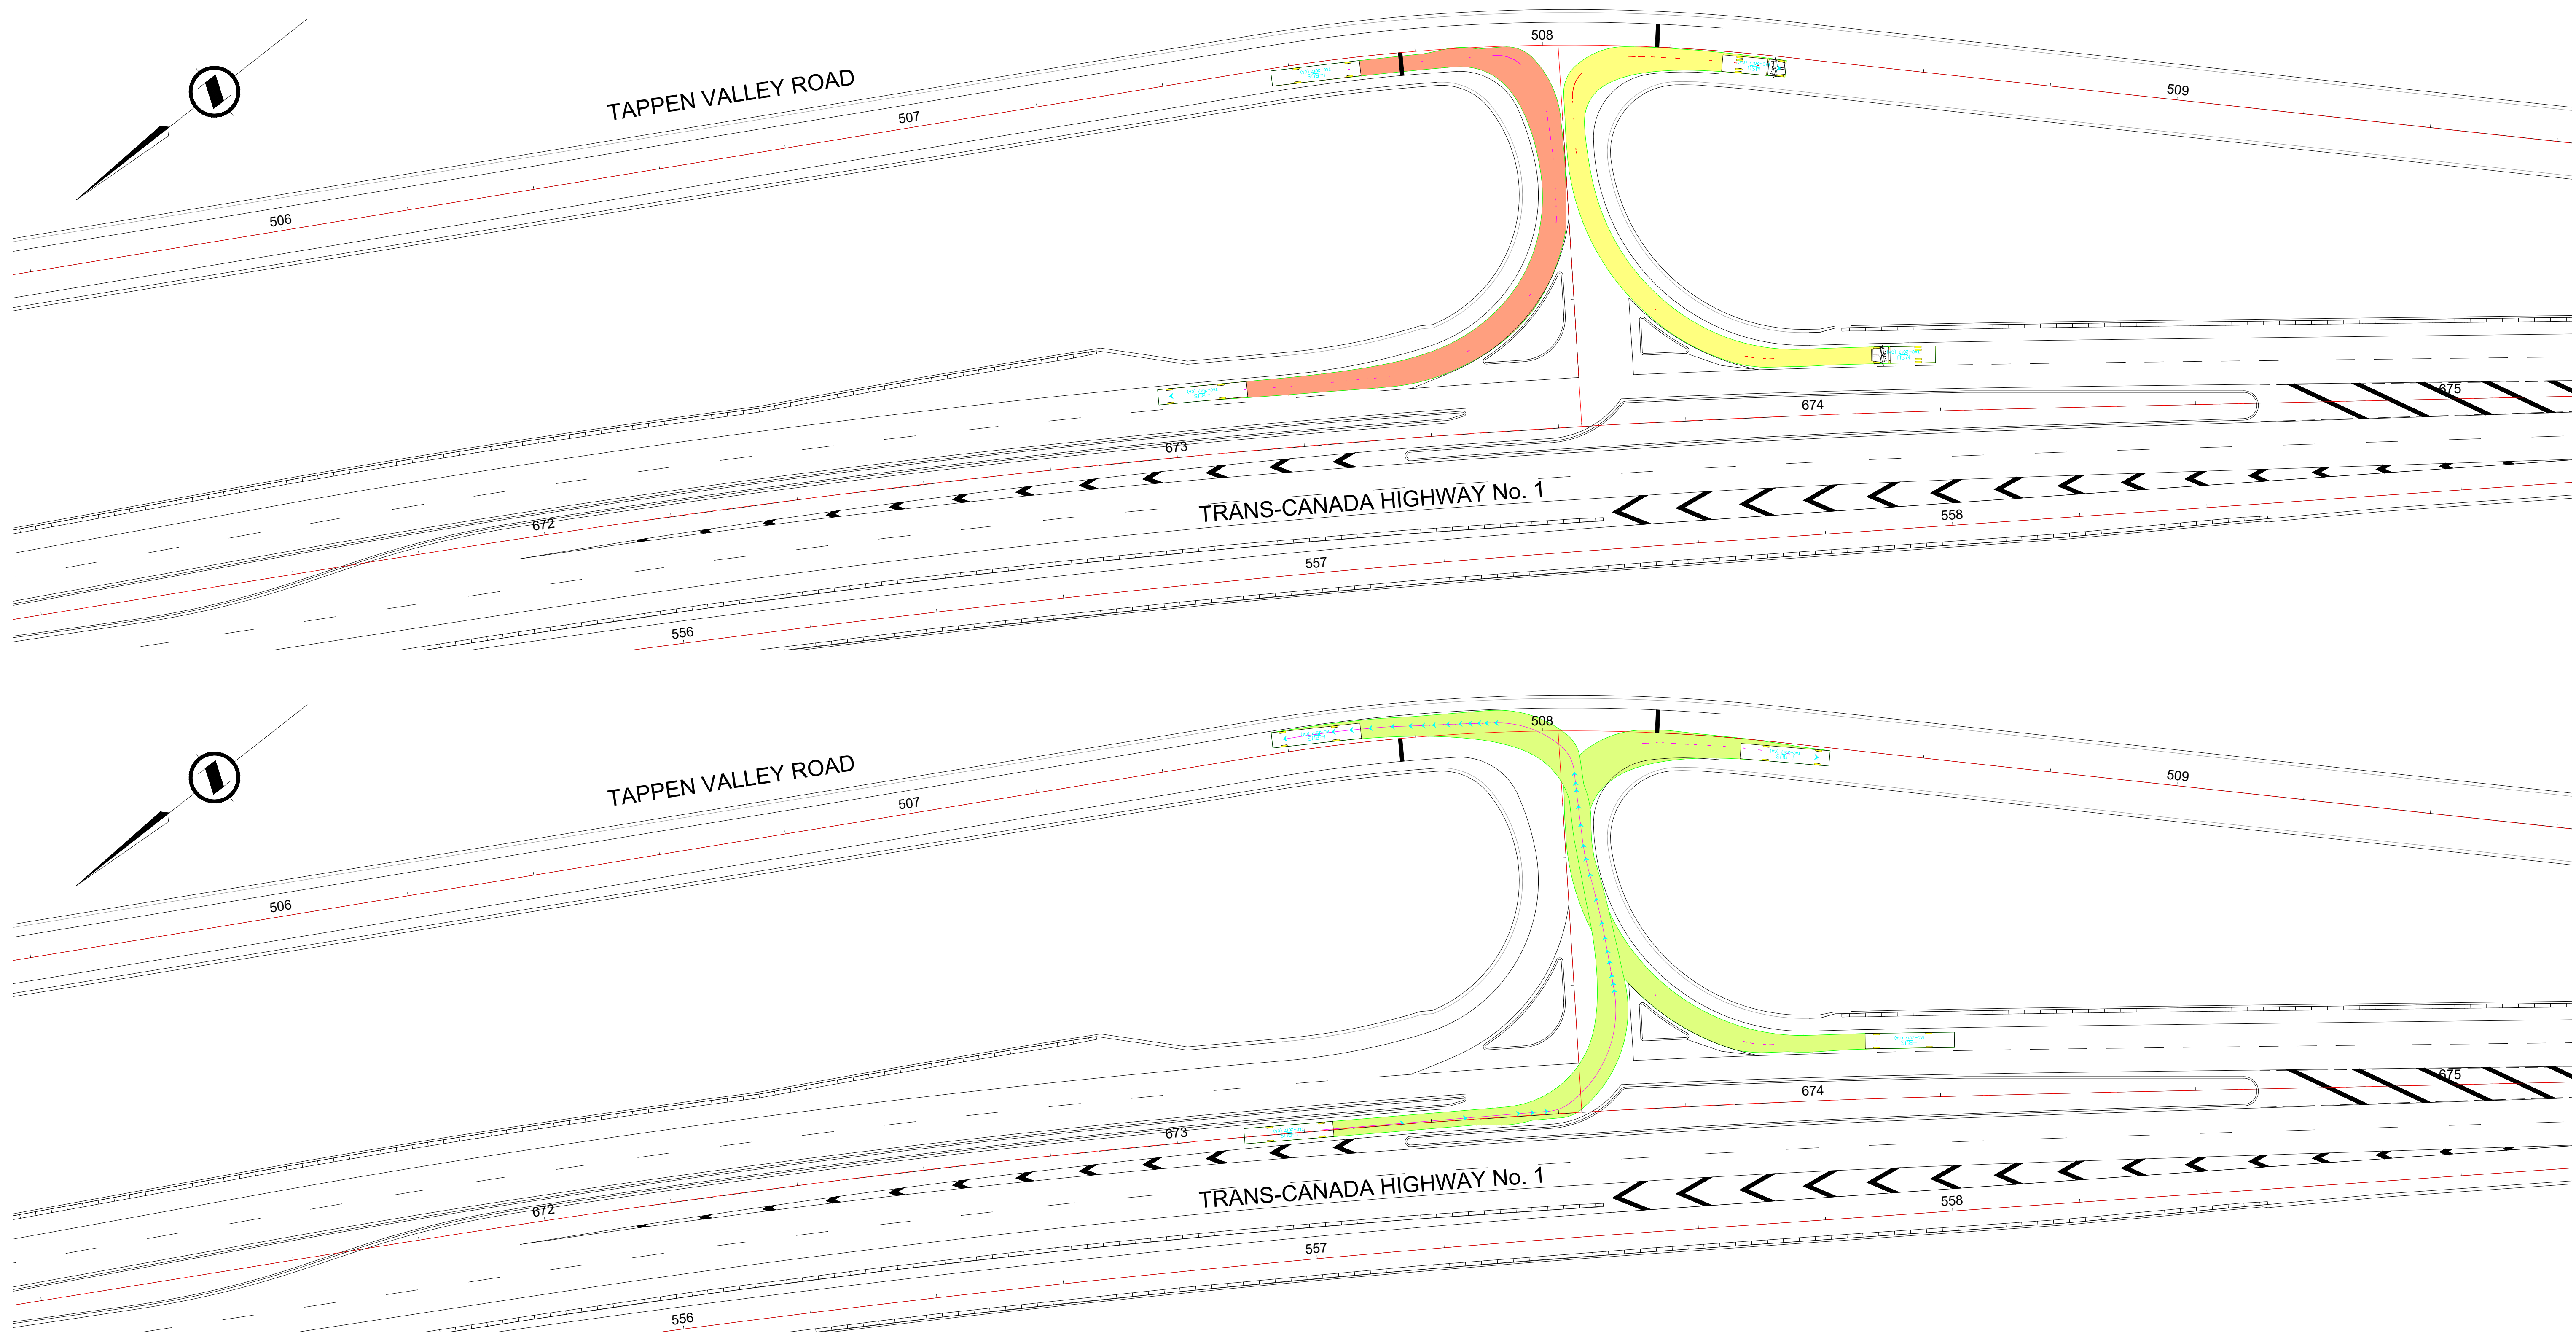

LEGEND

- TAPPEN VALLEY ROAD TO TRANS-CANADA HWY No. 1 I-BUS
- TRANS-CANADA HWY No. 1 TO TAPPEN VALLEY ROAD I-BUS

I-BUS TRUCK MOVEMENT
TAPPEN VALLEY / TRANS-CANADA HIGHWAY No. 1 INTERSECTION

REFERENCE DRAWINGS


FOR PROFILE SEE DWG. R2-735-251
 FOR TYPICAL SECTIONS SEE DWG. R2-735-303,309,310
 FOR GEOMETRICS AND LANING SEE DWG. R2-735-410, R2-735-411
 FOR SIGNING AND PAVEMENT MARKINGS SEE DWG. R2-735-611
 FOR UTILITY RELOCATIONS SEE DWG. R2-735-756

FOR INFORMATION ONLY


INFORMATION SHOWN ON THIS DRAWING REGARDING EXISTING UTILITIES IS COMPILED FROM SOME RECORD DRAWINGS AND SOME SURVEYS, AND MAY NOT BE COMPLETE. CONTRACTOR SHALL EXPOSE AND CONFIRM THE LOCATIONS AND ELEVATIONS OF ALL EXISTING UTILITIES AND ADVISE THE ENGINEER OF ANY POTENTIAL CONFLICT.

		Suite 200 858 Beatty Street Vancouver BC Canada V6B 1C1 T 604 683 8521		MINISTRY OF TRANSPORTATION AND INFRASTRUCTURE SOUTHERN INTERIOR REGION	
SCALE		CAD FILENAME <u>R2-735-450</u> PLOT DATE <u>2023-02-17</u>		TRUCK TURNING MOVEMENTS TRANS-CANADA HIGHWAY No. 1 FORD ROAD TO TAPPEN VALLEY ROAD	
REV	DATE	REVISIONS	NAME	DESIGNED <u>A. WARNER</u> DATE <u>2023-02-17</u>	
				QUALITY CONTROL <u>P. YATES</u> DATE <u>2023-02-17</u>	
				QUALITY ASSURANCE <u>S. PIRILLO</u> DATE <u>2023-02-17</u>	
				DRAWN <u>J. RODGERS</u> DATE <u>2023-02-17</u>	
ENGINEER OF RECORD		DATE		FILE NUMBER	PROJECT NUMBER
				2121-00113-00	24913-0001
		REG	DRAWING NUMBER		REV
		2	R2-735-459		

PLOT DATE: 2023-02-16 X:\2121\2121-00113-00 McTI - Hwy 1 Ford Road to Kault Hill\10.0 DRAWINGS\HWY1-23821\DrawingProduction\400_Geometrical\aning\R2-735-460.dwg

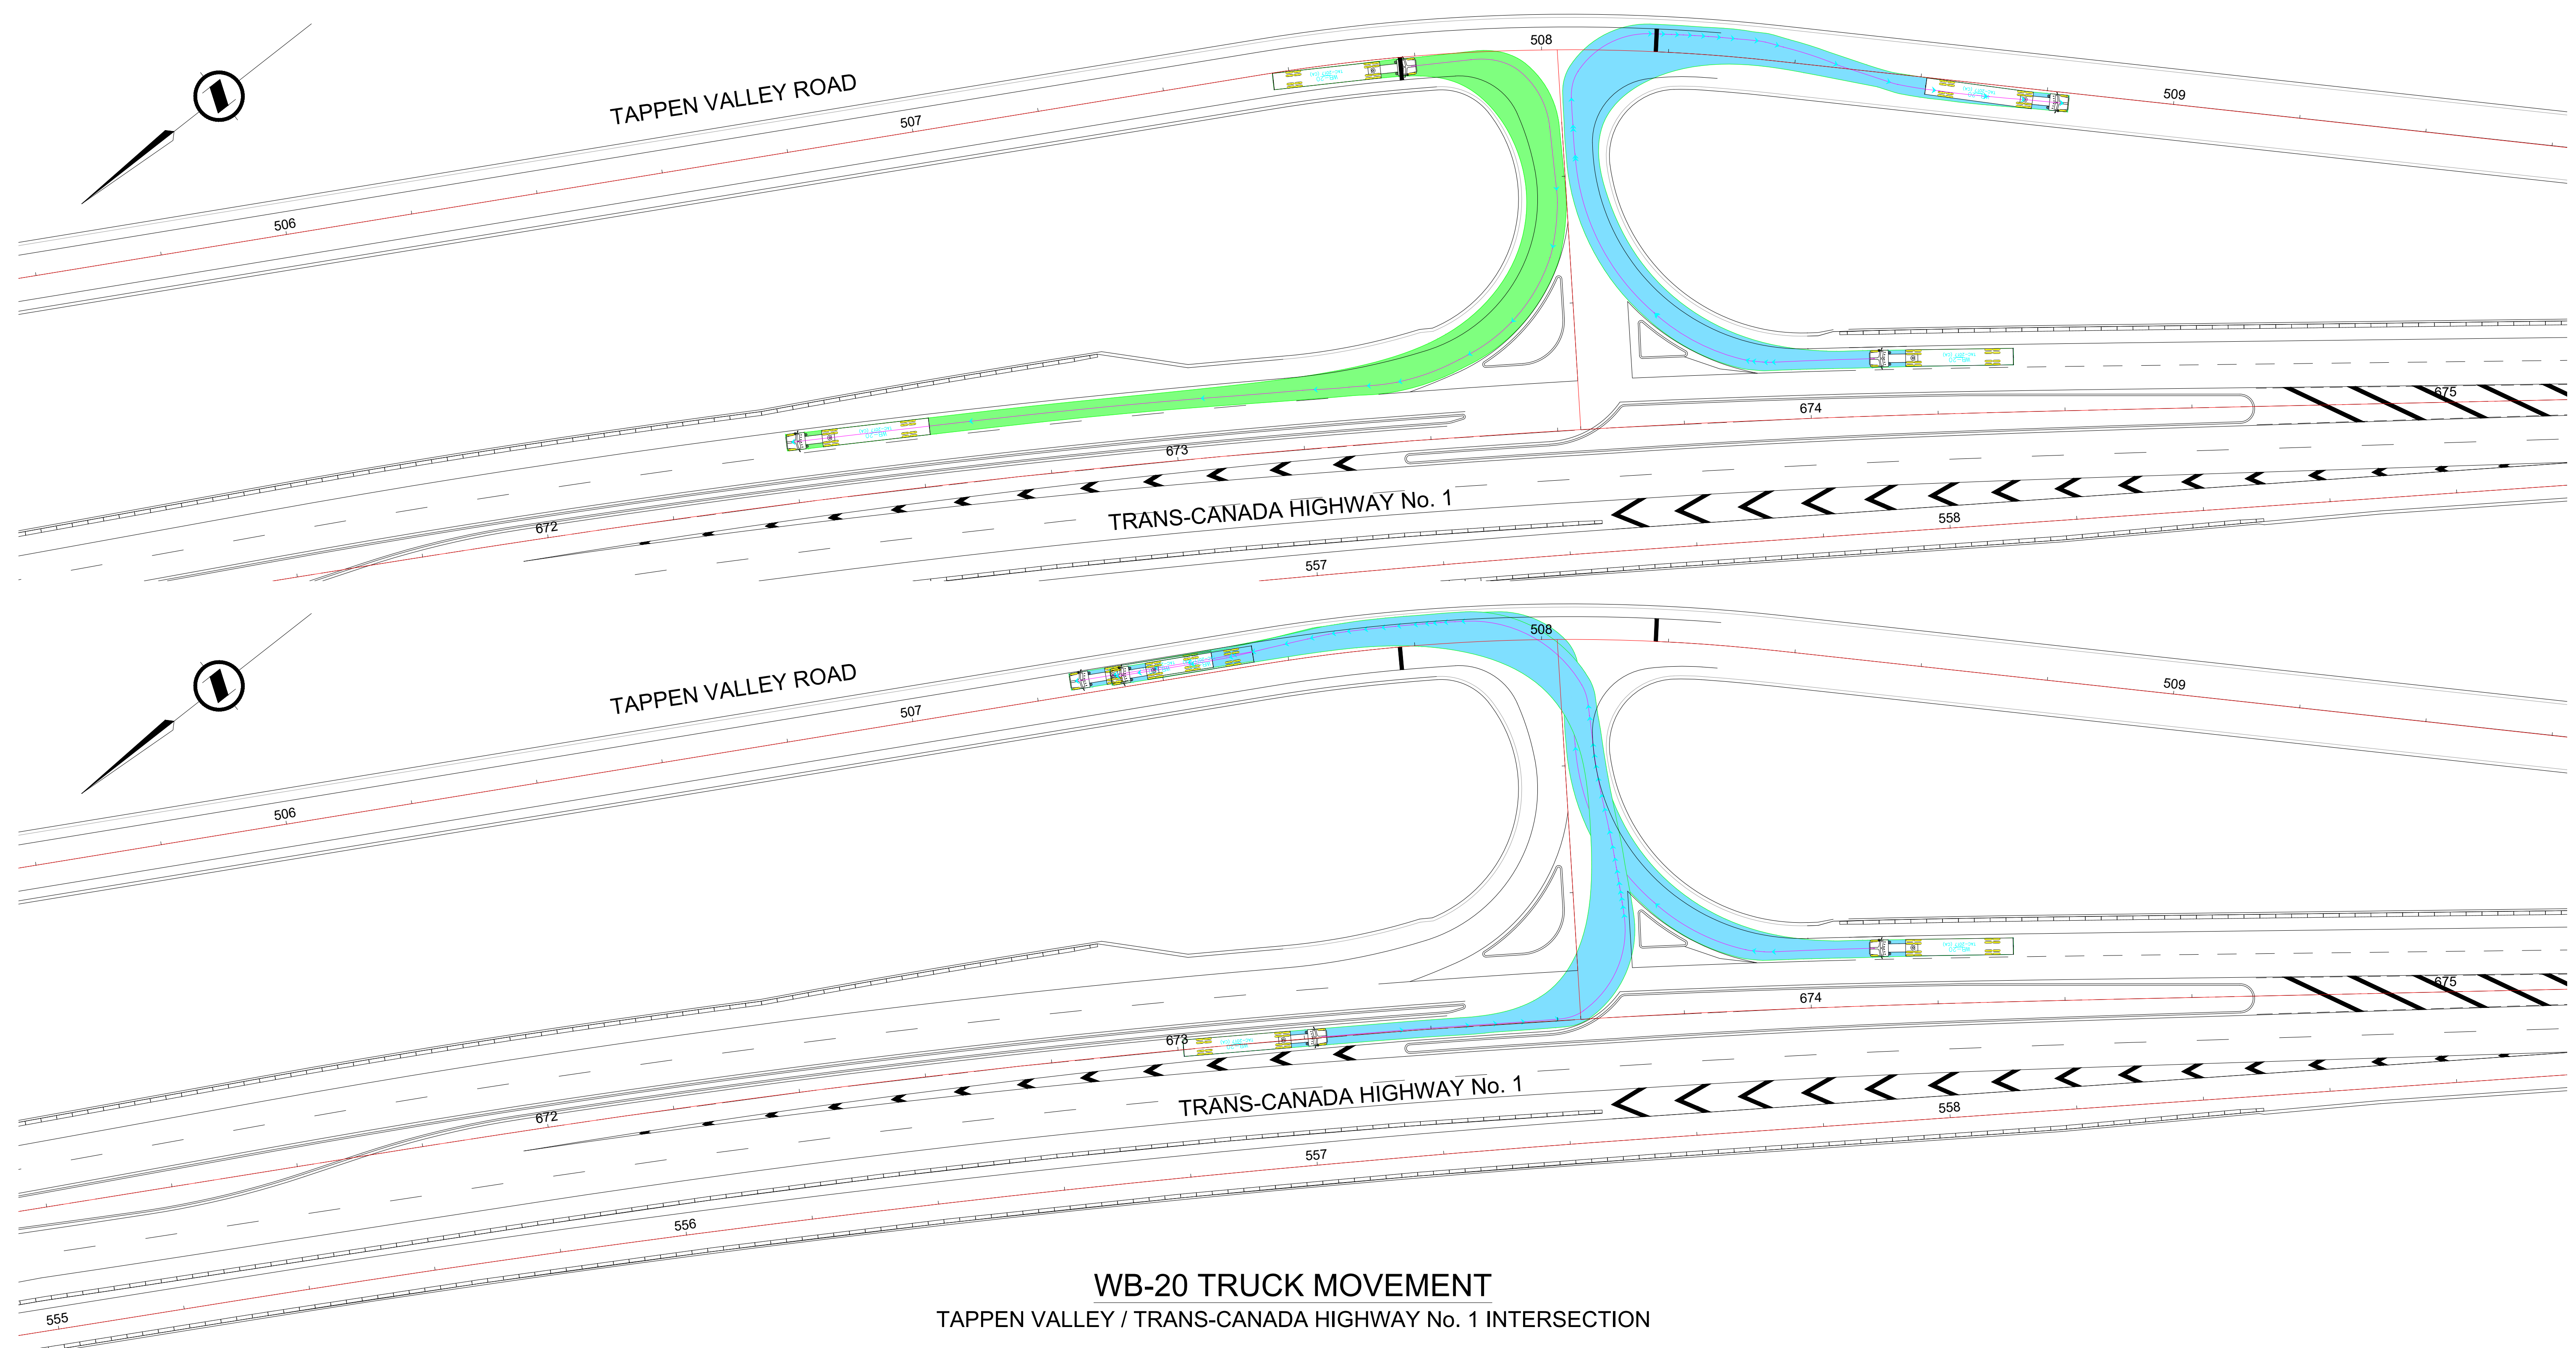

WB-20 TRUCK MOVEMENT
TAPPEN VALLEY / TRANS-CANADA HIGHWAY No. 1 INTERSECTION

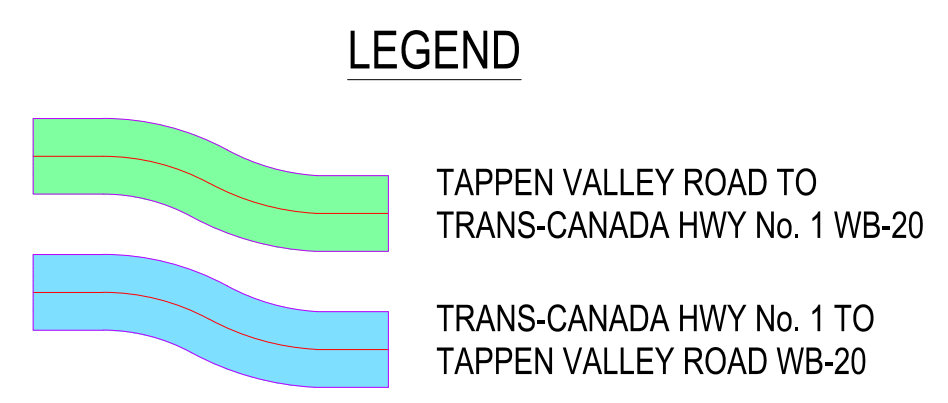


REFERENCE DRAWINGS
 FOR PROFILE SEE DWG. R2-735-251
 FOR TYPICAL SECTIONS SEE DWG. R2-735-303,309,310
 FOR GEOMETRICS AND LANING SEE DWG. R2-735-410, R2-735-411
 FOR SIGNING AND PAVEMENT MARKINGS SEE DWG. R2-735-611
 FOR UTILITY RELOCATIONS SEE DWG. R2-735-756

FOR INFORMATION ONLY

INFORMATION SHOWN ON THIS DRAWING REGARDING EXISTING UTILITIES IS COMPILED FROM SOME RECORD DRAWINGS AND SOME SURVEYS, AND MAY NOT BE COMPLETE. CONTRACTOR SHALL EXPOSE AND CONFIRM THE LOCATIONS AND ELEVATIONS OF ALL EXISTING UTILITIES AND ADVISE THE ENGINEER OF ANY POTENTIAL CONFLICT.

		Suite 200 858 Beatty Street Vancouver BC Canada V6B 1C1 T 604 683 8521				MINISTRY OF TRANSPORTATION AND INFRASTRUCTURE SOUTHERN INTERIOR REGION	
SCALE 0 5 1:500 25m		CAD FILENAME R2-735-450 PLOT DATE 2023-02-17		<p align="center">TRUCK TURNING MOVEMENTS</p> <p align="center">TRANS-CANADA HIGHWAY No. 1 FORD ROAD TO TAPPEN VALLEY ROAD</p>			
REV	DATE	REVISIONS	NAME	DESIGNED	A. WARNER	DATE	2023-02-17
				QUALITY CONTROL	P. YATES	DATE	2023-02-17
				QUALITY ASSURANCE	S. PIRILLO	DATE	2023-02-17
				DRAWN	J. RODGERS	DATE	2023-02-17
ENGINEER OF RECORD		DATE		FILE NUMBER	2121-00113-00	PROJECT NUMBER	24913-0001
				REG	2	DRAWING NUMBER	R2-735-460

PLOT DATE: 2023/02/16 X:\2121\2121-00113-00 McTI - Hwy 1 Ford Road to Kault Hill\10.0 DRAWINGS\HIVY1-23821\DrawingProduction\400_Geometrical\anrig\R2-735-450.dwg

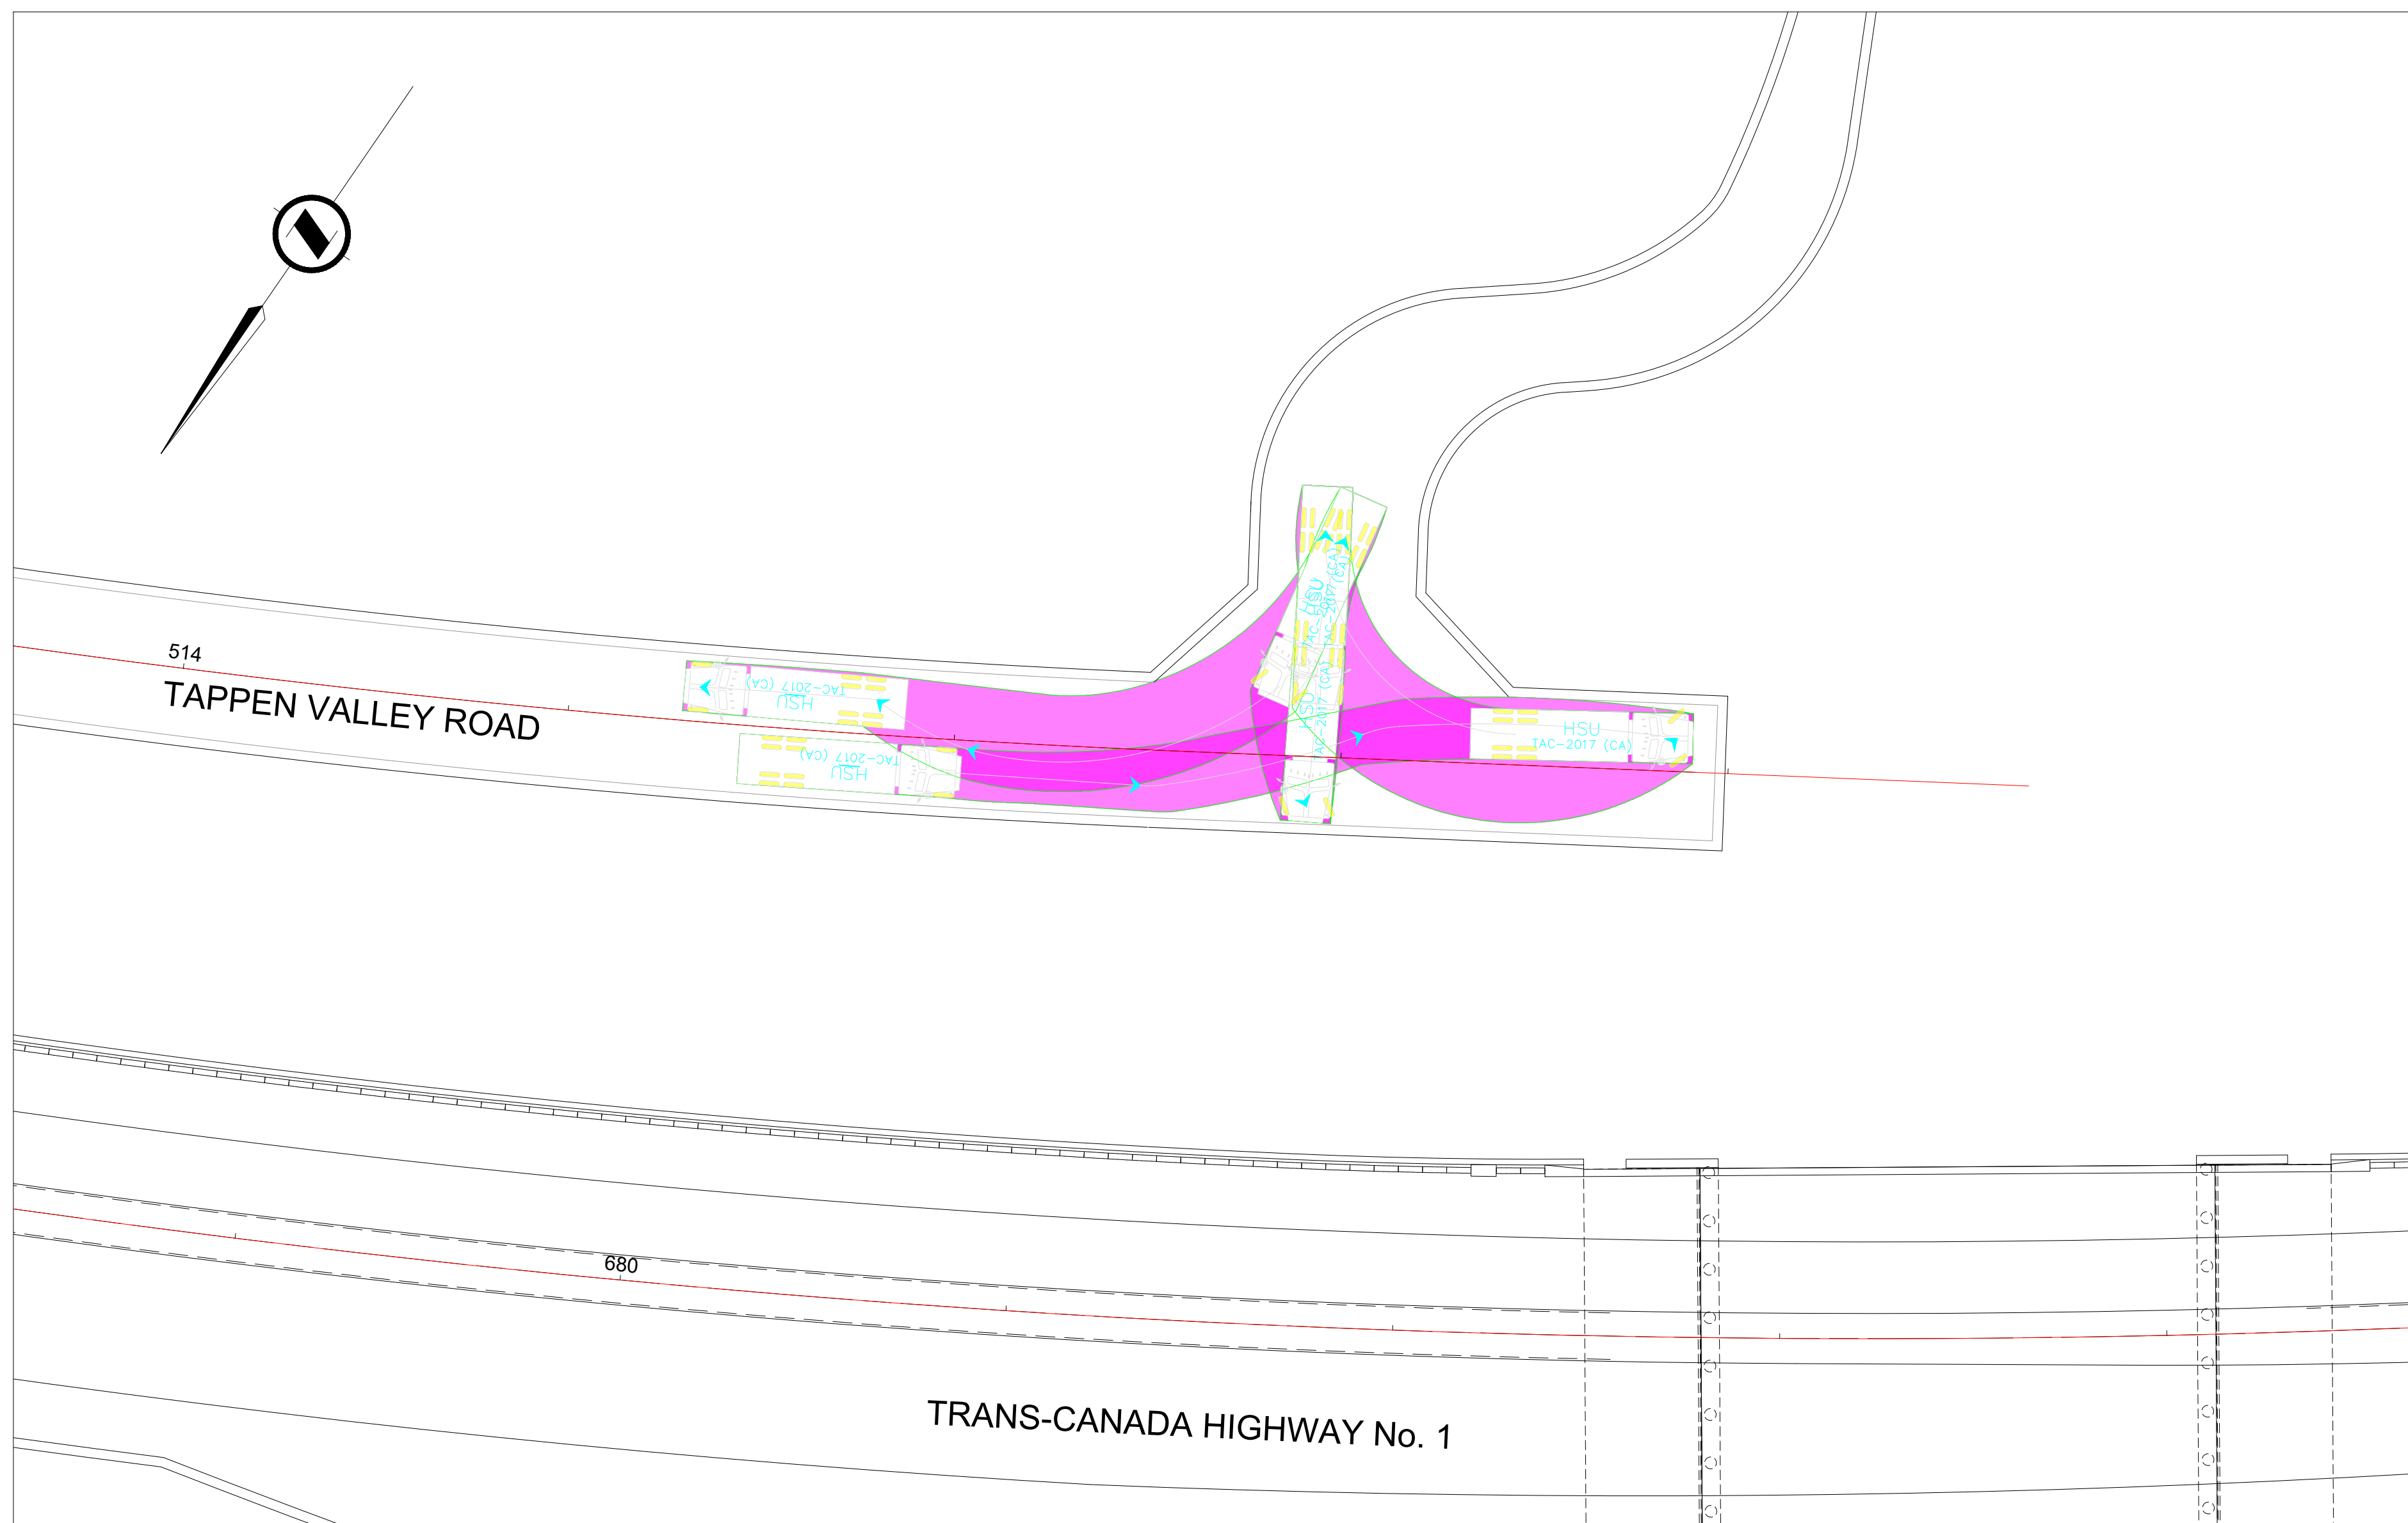

HSU TRUCK MOVEMENT
TAPPEN VALLEY TURN AROUND

REFERENCE DRAWINGS

FOR PROFILE SEE DWG. R2-735-251
 FOR TYPICAL SECTIONS SEE DWG. R2-735-303,309,310
 FOR GEOMETRICS AND LANING SEE DWG. R2-735-410, R2-735-411
 FOR SIGNING AND PAVEMENT MARKINGS SEE DWG. R2-735-611
 FOR UTILITY RELOCATIONS SEE DWG. R2-735-756

FOR INFORMATION ONLY

INFORMATION SHOWN ON THIS DRAWING REGARDING EXISTING UTILITIES IS COMPILED FROM SOME RECORD DRAWINGS AND SOME SURVEYS, AND MAY NOT BE COMPLETE. CONTRACTOR SHALL EXPOSE AND CONFIRM THE LOCATIONS AND ELEVATIONS OF ALL EXISTING UTILITIES AND ADVISE THE ENGINEER OF ANY POTENTIAL CONFLICT.

		Suite 200 858 Beatty Street Vancouver BC Canada V6B 1C1 T 604 683 8521				MINISTRY OF TRANSPORTATION AND INFRASTRUCTURE SOUTHERN INTERIOR REGION			
SCALE 0 2 1:250 12m		CAD FILENAME R2-735-450 PLOT DATE 2023-01-27		TRUCK TURNING MOVEMENTS TRANS-CANADA HIGHWAY No. 1 FORD ROAD TO TAPPEN VALLEY ROAD					
REV	DATE	REVISIONS	NAME	DESIGNED	A. WARNER	DATE	2023-01-27		
				QUALITY CONTROL	P. YATES	DATE	2023-01-27		
				QUALITY ASSURANCE	S. PIRILLO	DATE	2023-01-27		
				DRAWN	J. RODGERS	DATE	2023-01-27		
				ENGINEER OF RECORD					
				DATE	FILE NUMBER	PROJECT NUMBER	REG	DRAWING NUMBER	REV
					2121-00113-00	24913-0001	2	R2-735-461	