





LAYOUT PLAN
SCALE 1:500

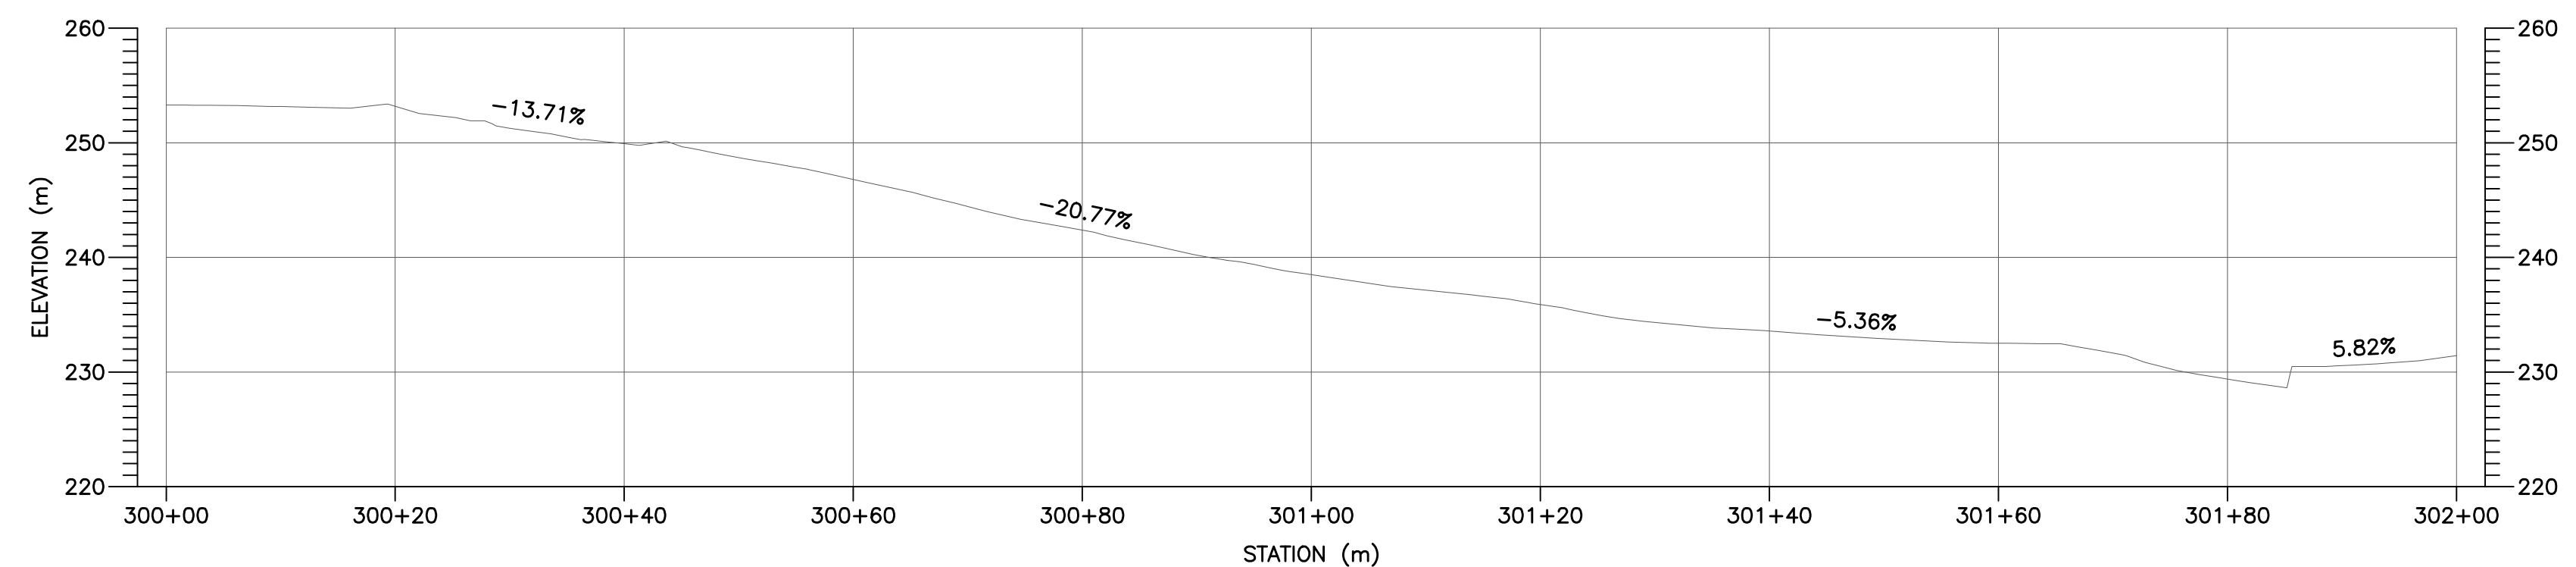

L300 PROFILE
SCALE 1:500


NOTES

1. AVAILABLE LAYDOWN AREAS SHOWN APPROXIMATE AND SHALL BE CONFIRMED WITH THE MINISTRY REPRESENTATIVE AT THE START OF THE WORKS.



Rev	Date	Description	Init

REVISIONS

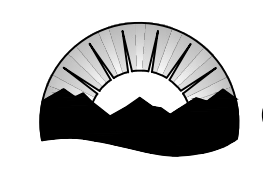












BRITISH COLUMBIA


Ministry of Transportation & Transit
Southern Interior Region

THOMPSON NICOLA HIGHWAY DISTRICT
HIGHWAY No. 1

**GLADWIN CULVERT REPLACEMENT
EX. ACCESS TO DOWNSTREAM WORKS, PLAN & PROFILE**


PREPARED UNDER THE DIRECTION OF		DESIGNED MPS DATE 25/05/08
ENGINEER OF RECORD	25/05/08	CHECKED TN DATE 25/05/08
DATE	2	DRAWN MPS DATE 25/05/08
EGBC PERMIT TO PRACTICE NUMBER 1000200		PROJECT No. 25771-0000
		DRAWING No. 10574-T03

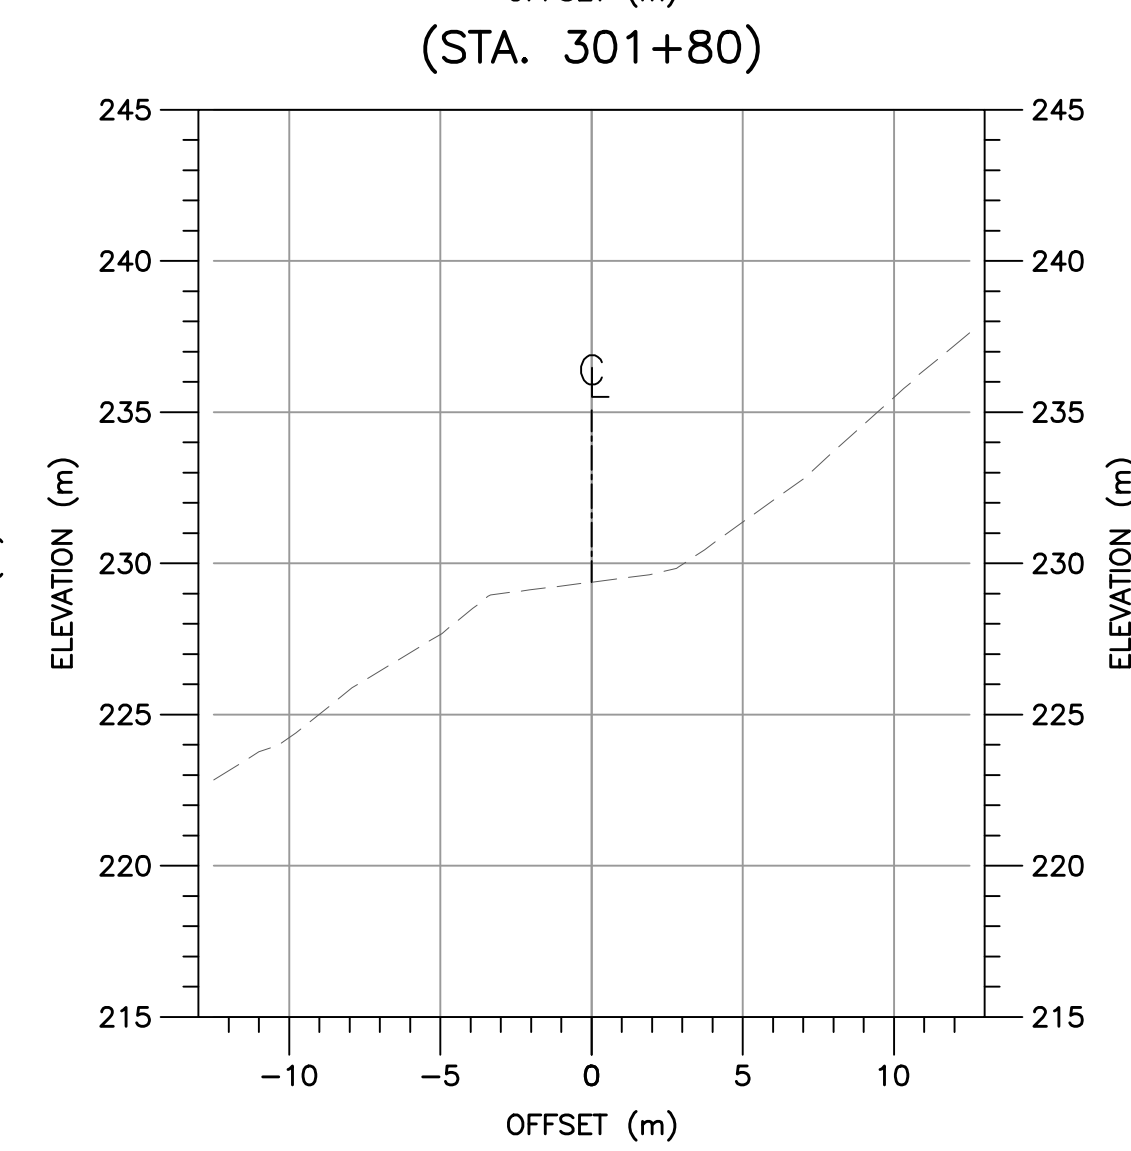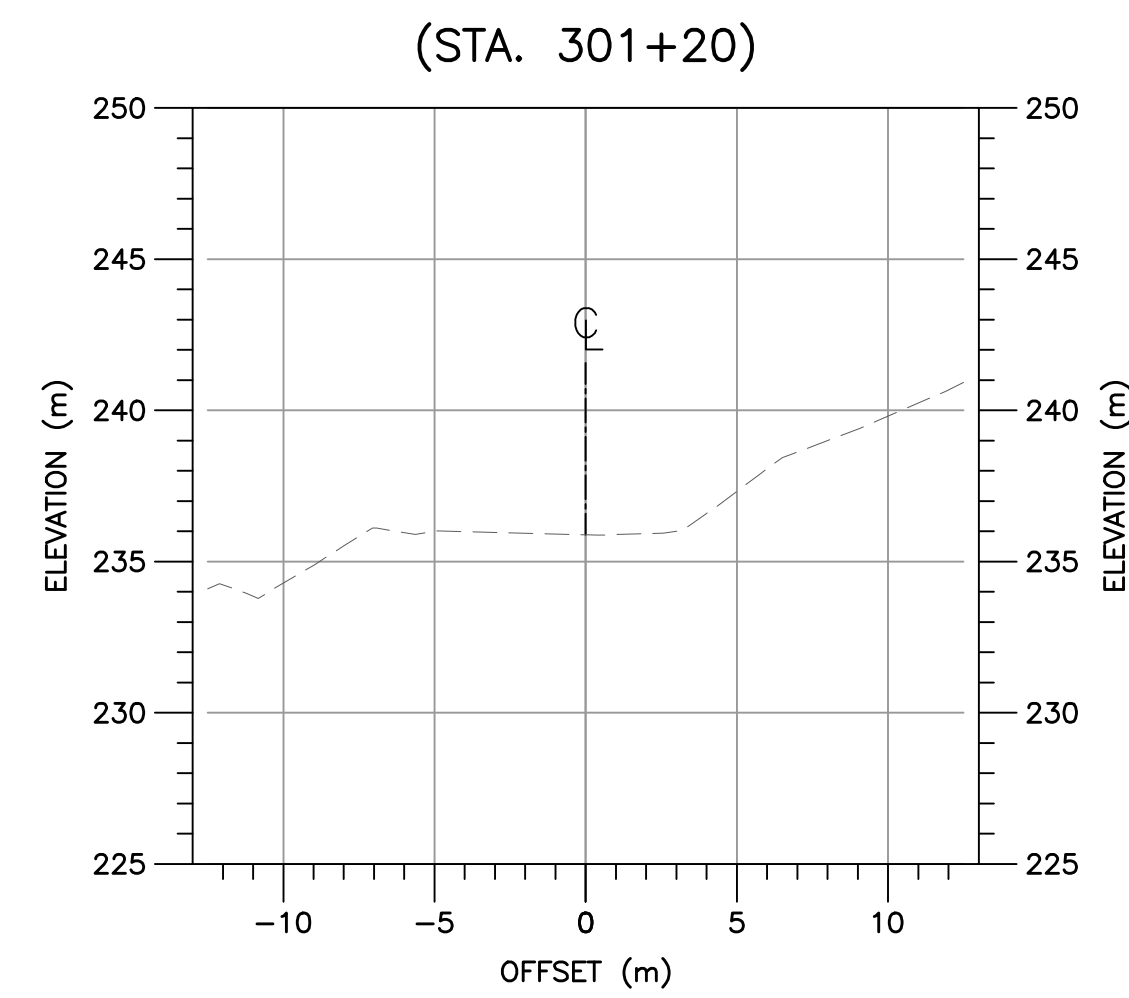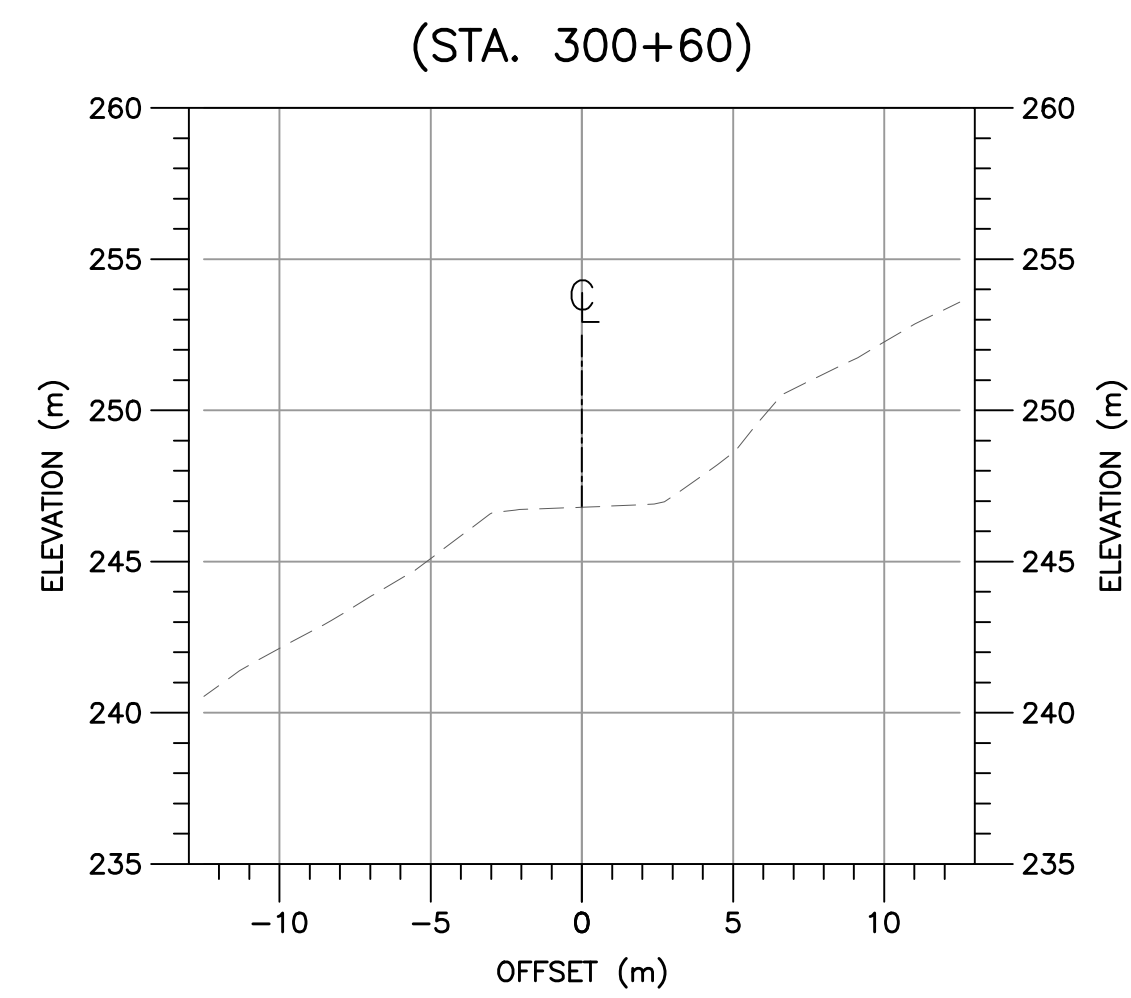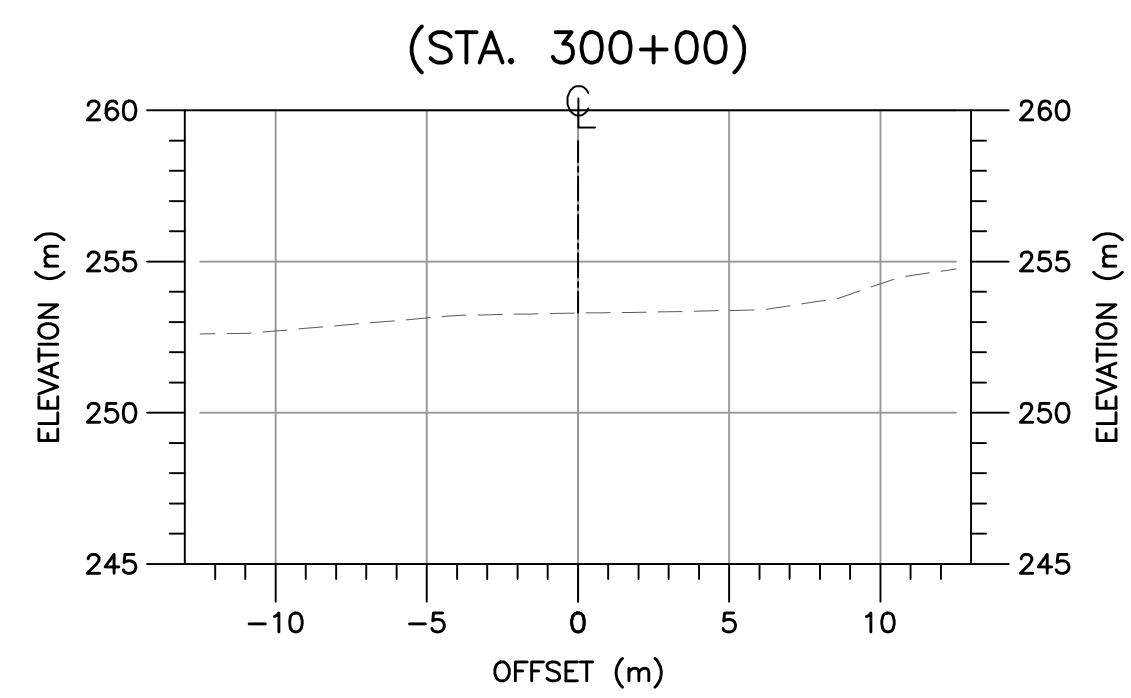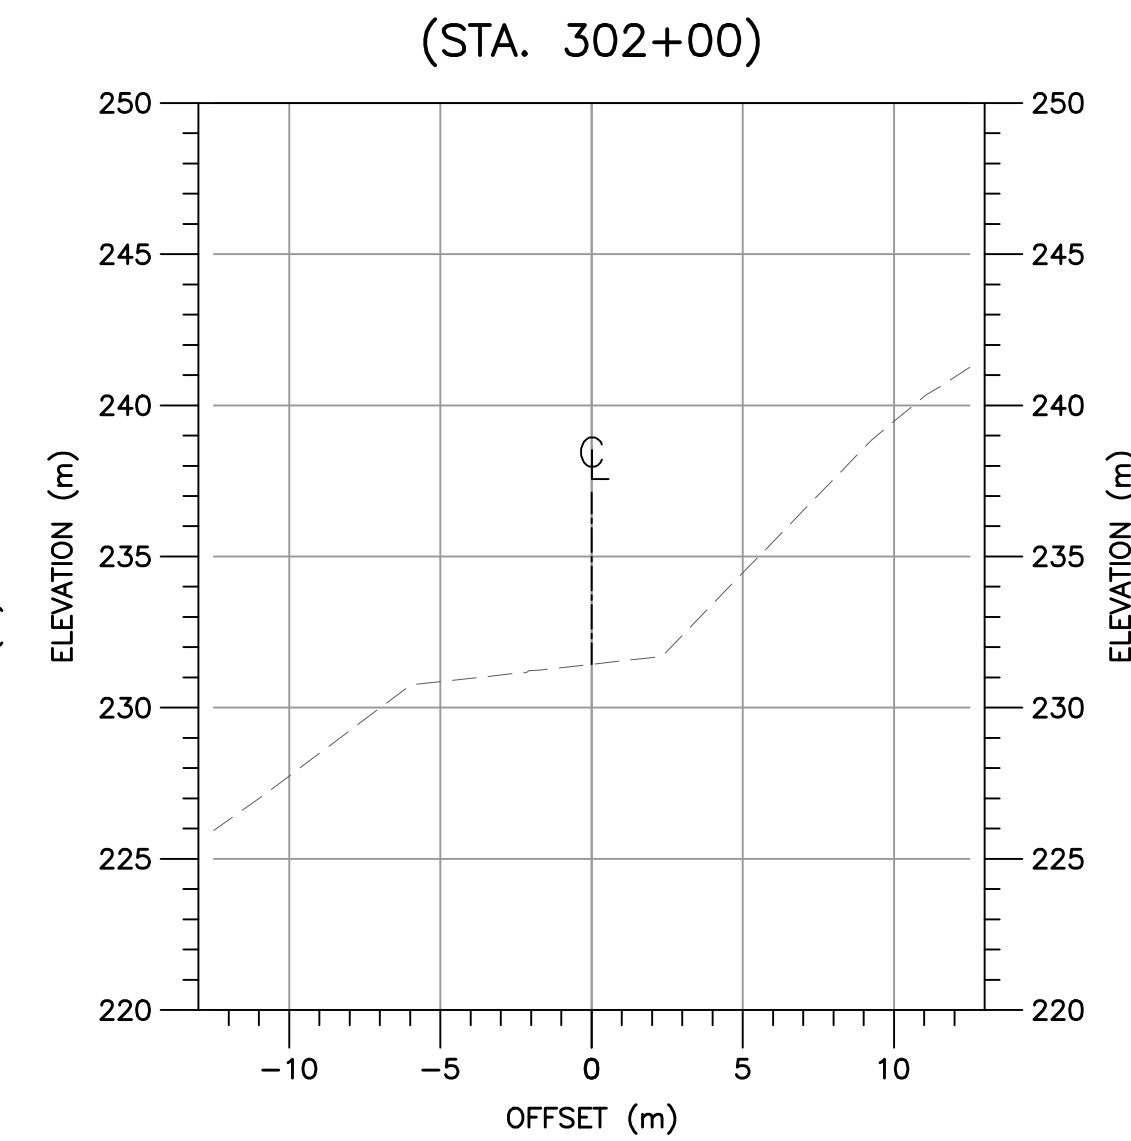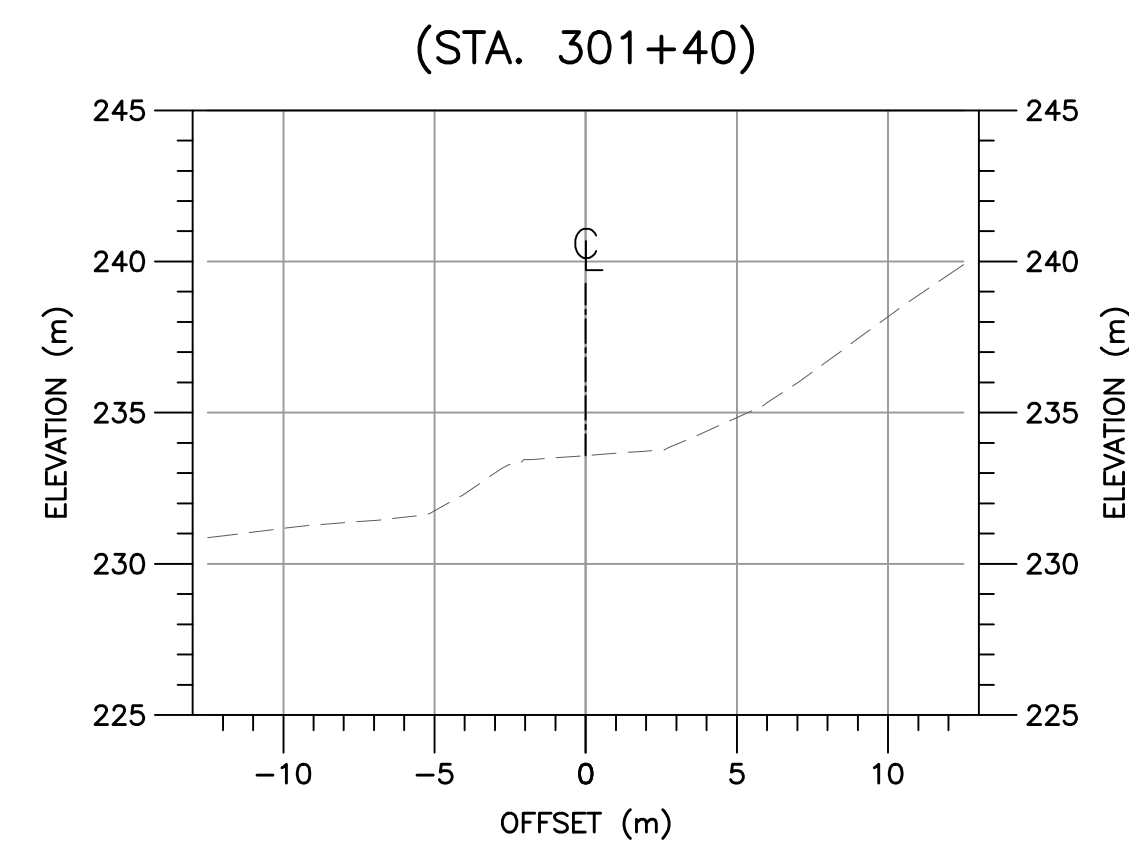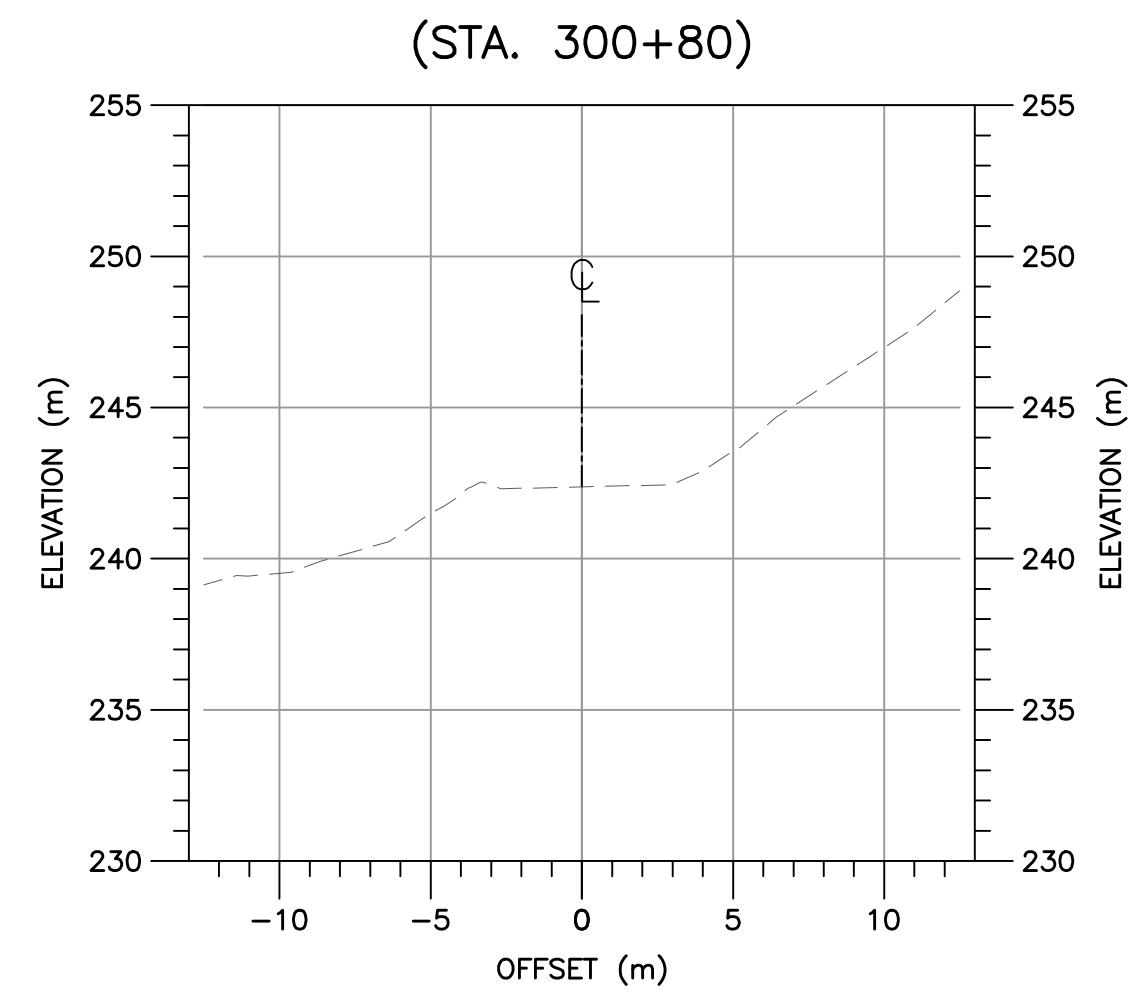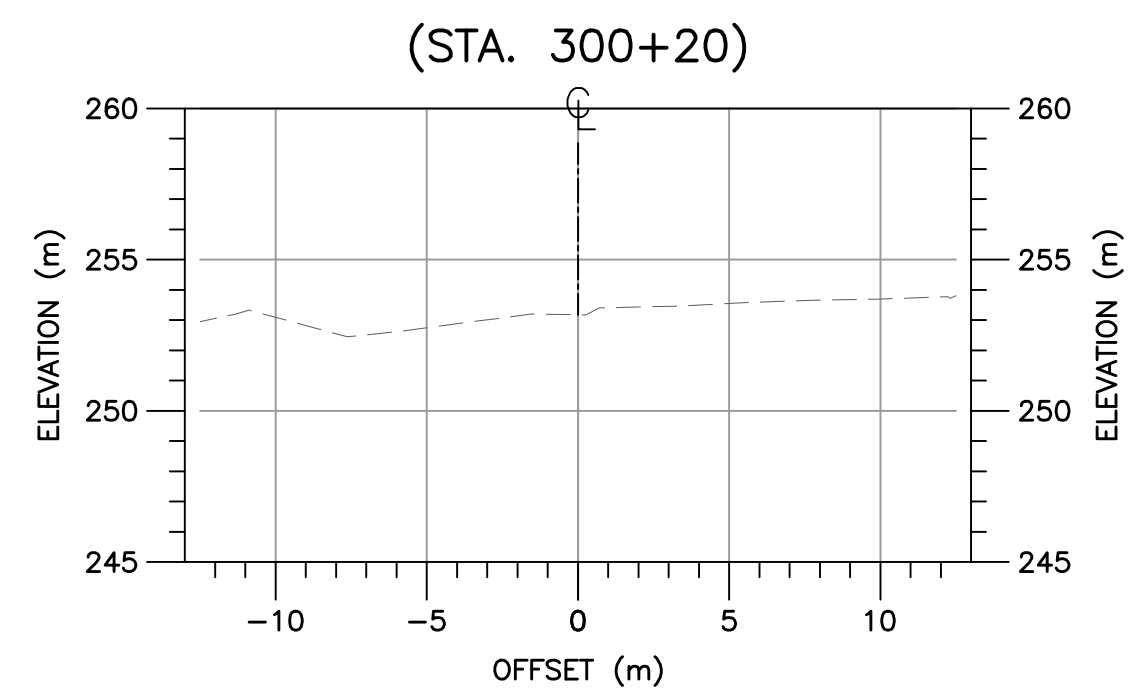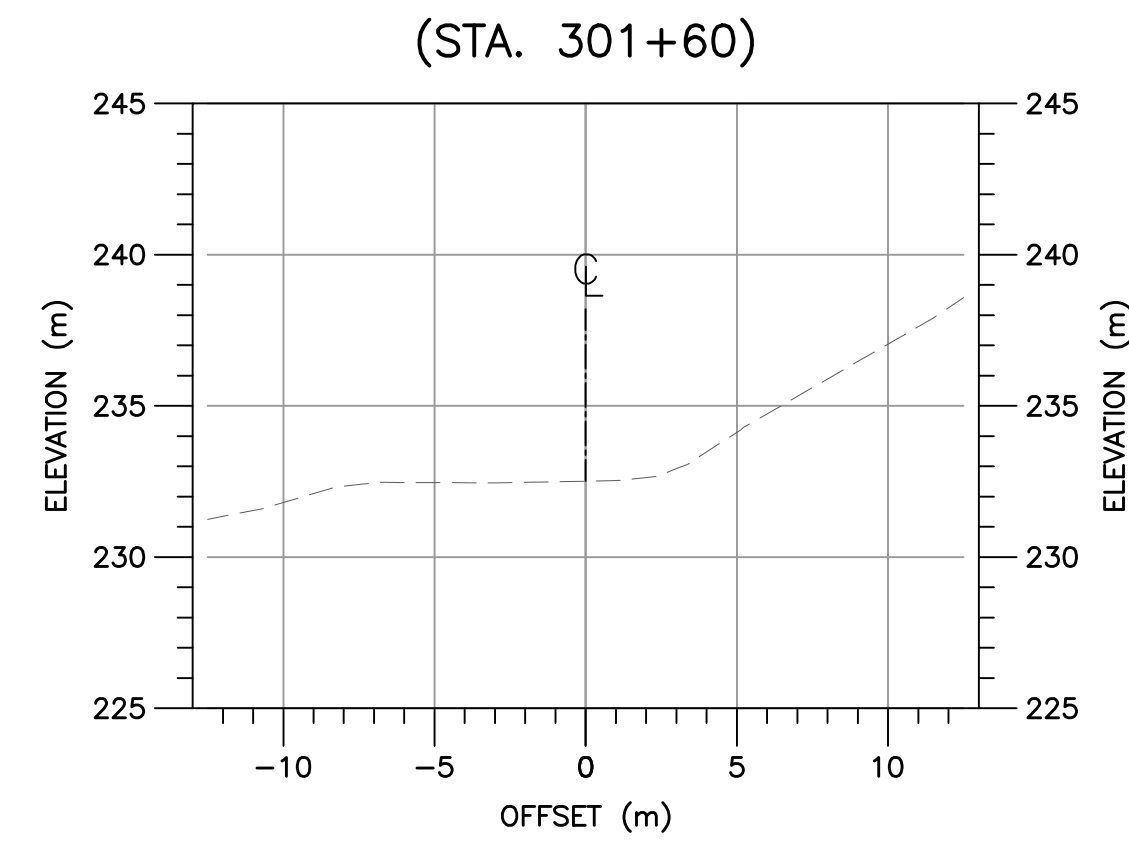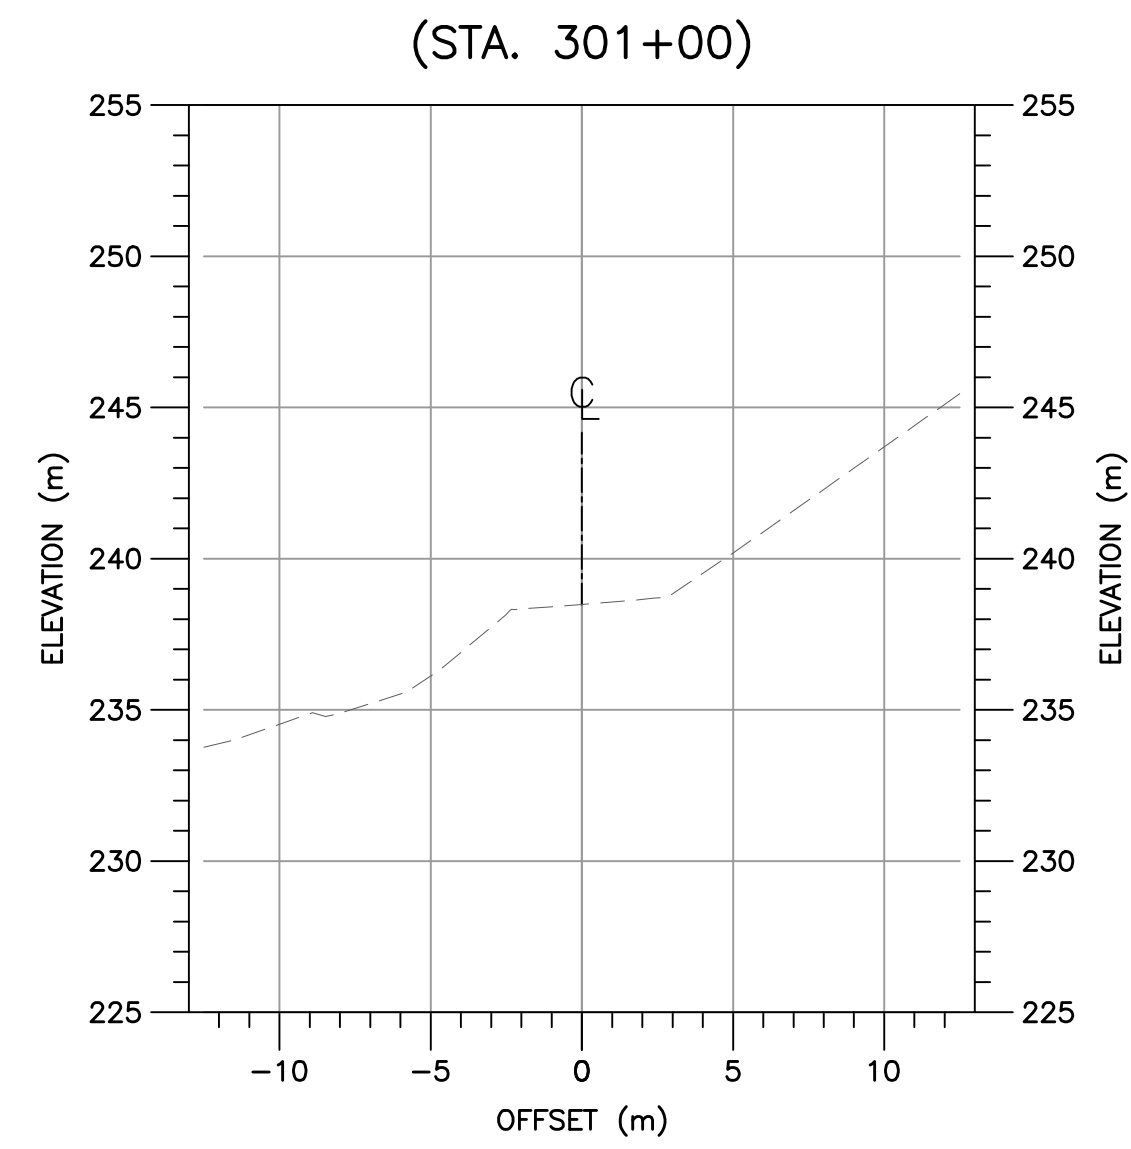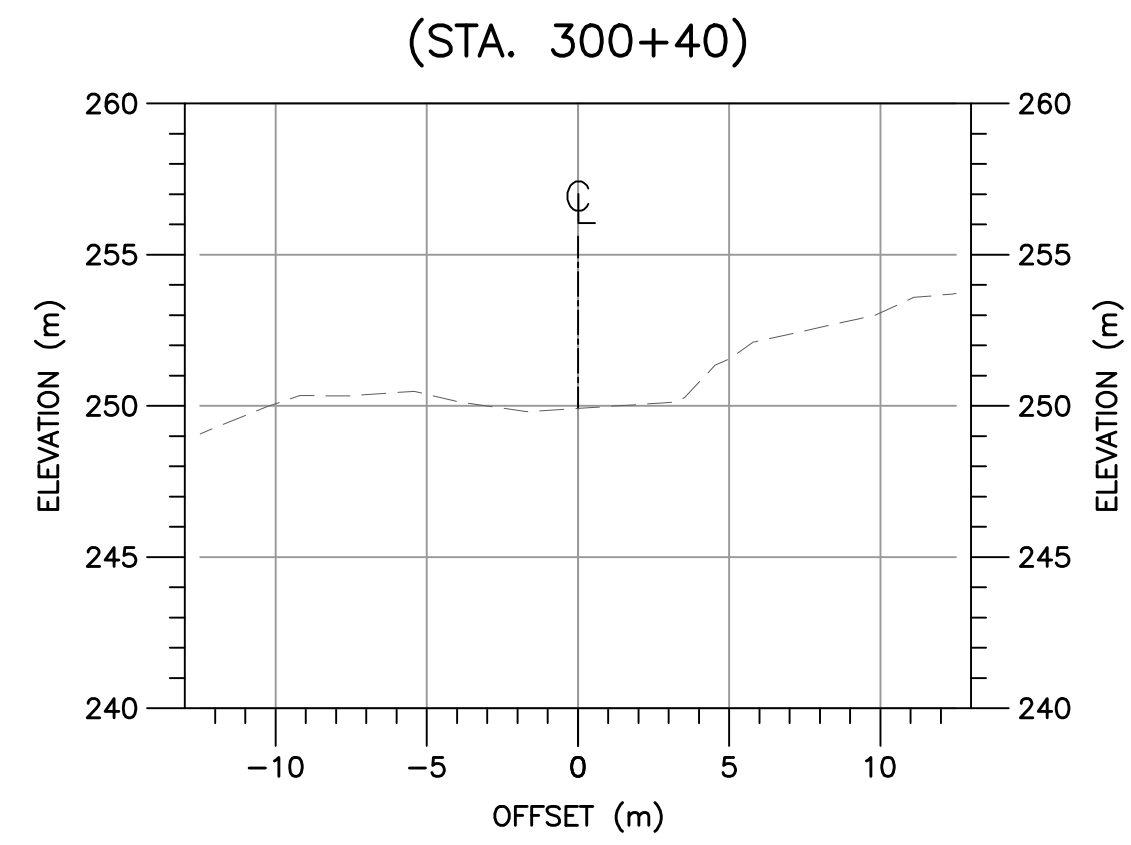



Rev	Date	Description	Init

REVISIONS

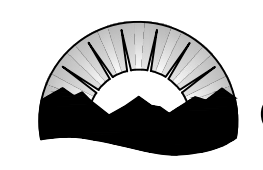

BRITISH COLUMBIA

Ministry of Transportation
& Transit
Southern Interior Region

THOMPSON NICOLA HIGHWAY DISTRICT
HIGHWAY No. 1

GLADWIN CULVERT REPLACEMENT
EX. ACCESS TO DOWNSTREAM WORKS, SECTIONS

PREPARED UNDER THE DIRECTION OF ENGINEER OF RECORD DATE EGBC PERMIT TO PRACTICE NUMBER 1000200	DESIGNED <u> MPS </u> DATE <u> 25/05/8 </u> CHECKED <u> TN </u> DATE <u> 25/05/08 </u> DRAWN <u> MPS </u> DATE <u> 25/05/08 </u> PROJECT No. 25771-0000 DRAWING No. 2 10574-T04
---	---

CANCEL PRINTS BEARING PREVIOUS LETTER